


Raymond Terrace HealthOne Development Application

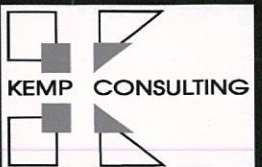

Client Hunter New England Local Health Network
Site Jacaranda Avenue Raymond Terrace Date 23.03.11 Project No. 1004





Location Plan

SITE INFORMATION


RAYMOND TERRACE HEALTHONE

4 JACARANDA AVENUE RAYMOND TERRACE
LOT 22, DP 1088281


LOCAL GOVERNMENT AREA: PORT STEPHENS COUNCIL

THE LAND IS ZONED: 2(a) RESIDENTIAL

SITE AREA: 5,283m²

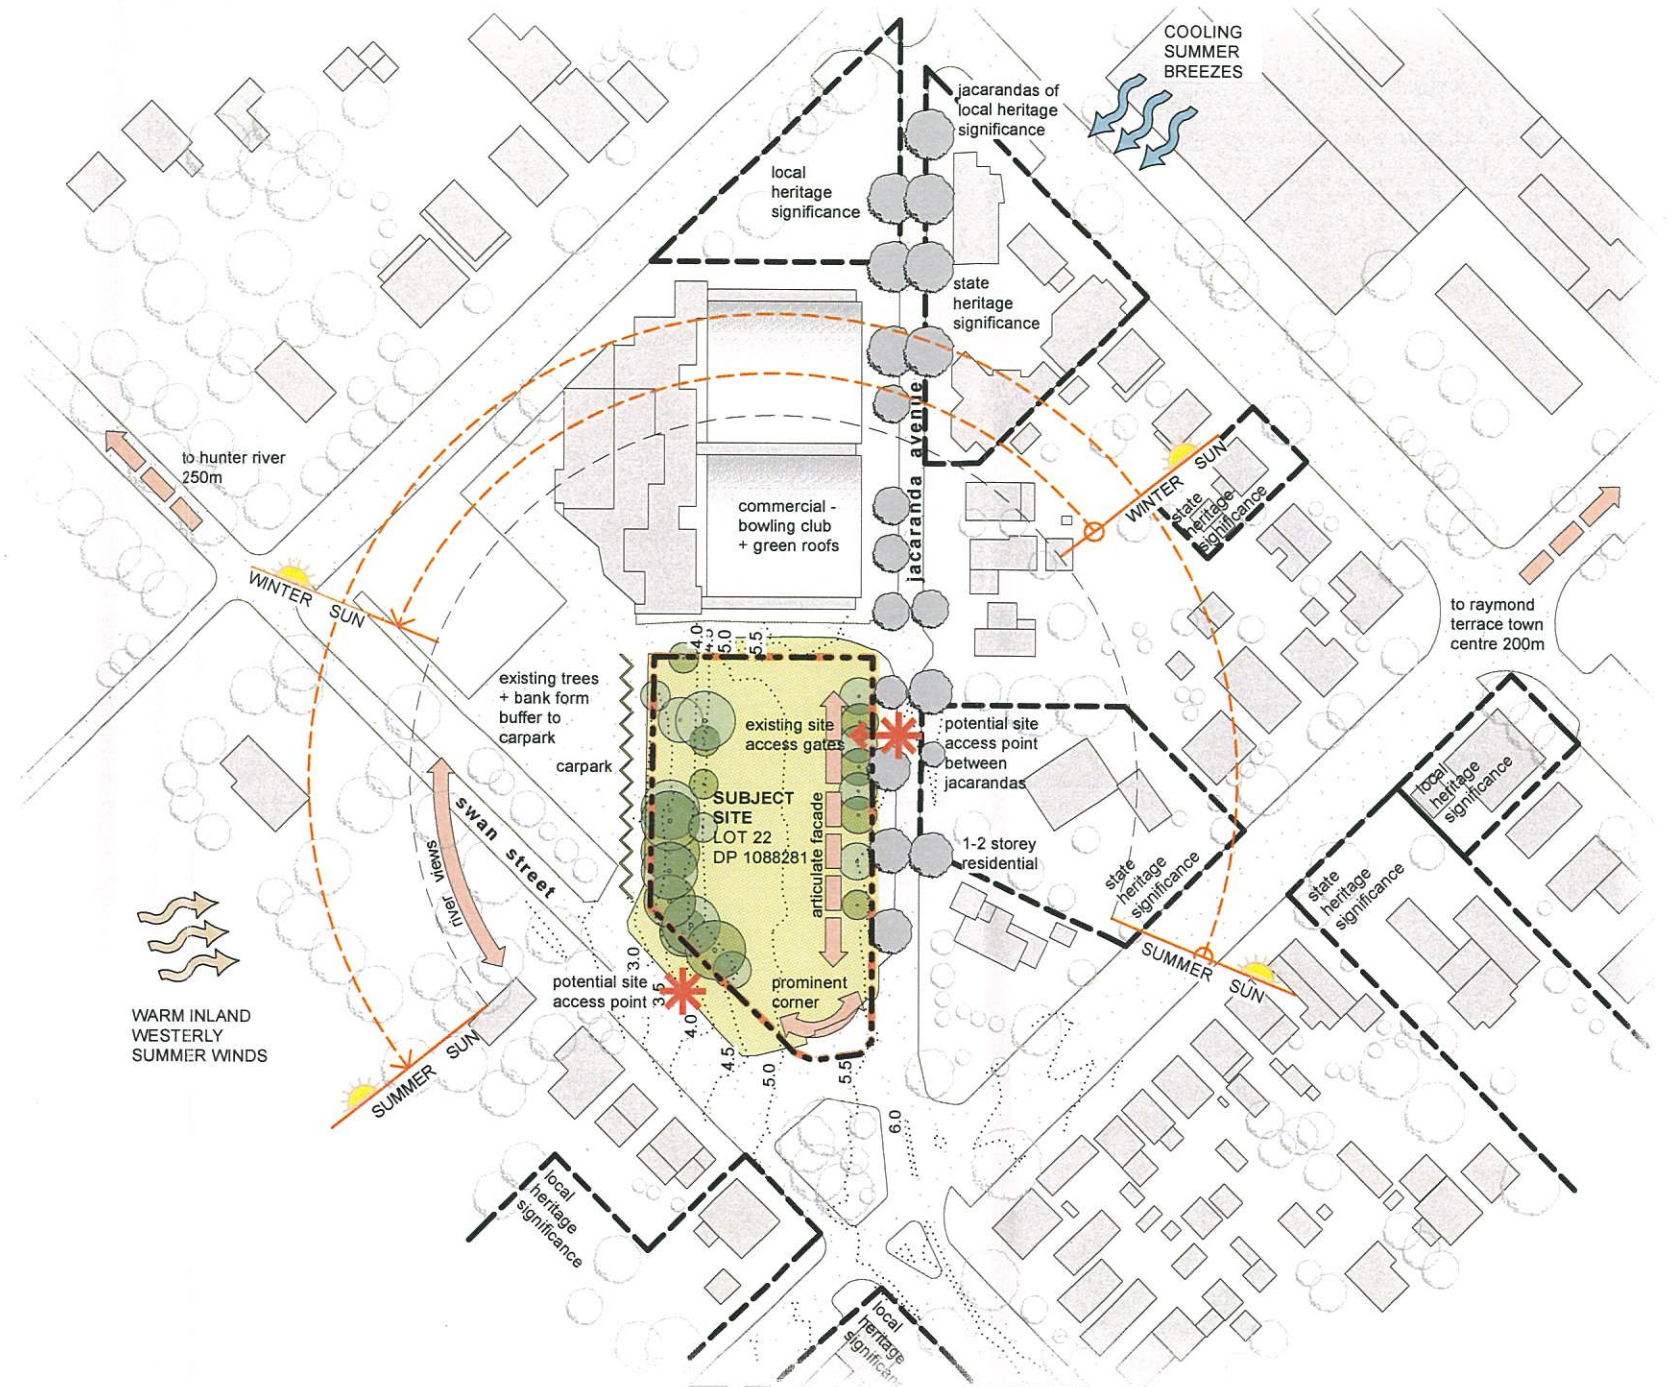

Site Analysis

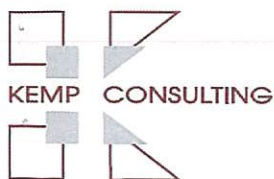

KEMP CONSULTING PTY. LTD
10 HILL STREET
MEREWETHER NSW 2291
PH: 02 4963 5729
FAX: 02 4963 5244
EMAIL: kempcon@bigpond.com
ACN 003 433 449
Nom. Architect Peter Kemp Reg 4340




86 Darby Street Cooks Hill NSW 2300
T: (02) 4929 7888 F: (02) 4929 7877 E: admin@scha.com.au
Nominated Architects: Kevin Schreiber (6283) Justin Hamilton (6160)

scale 1:2000@A3

drawing title

0m 20 40 60 80 100

Location & Site Analysis Plan

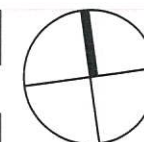

project name and address

Raymond Terrace HealthOne
Jacaranda Avenue Raymond Terrace

project no.



1004

drawing no.

DA01

revision

D

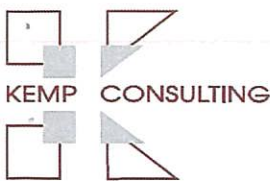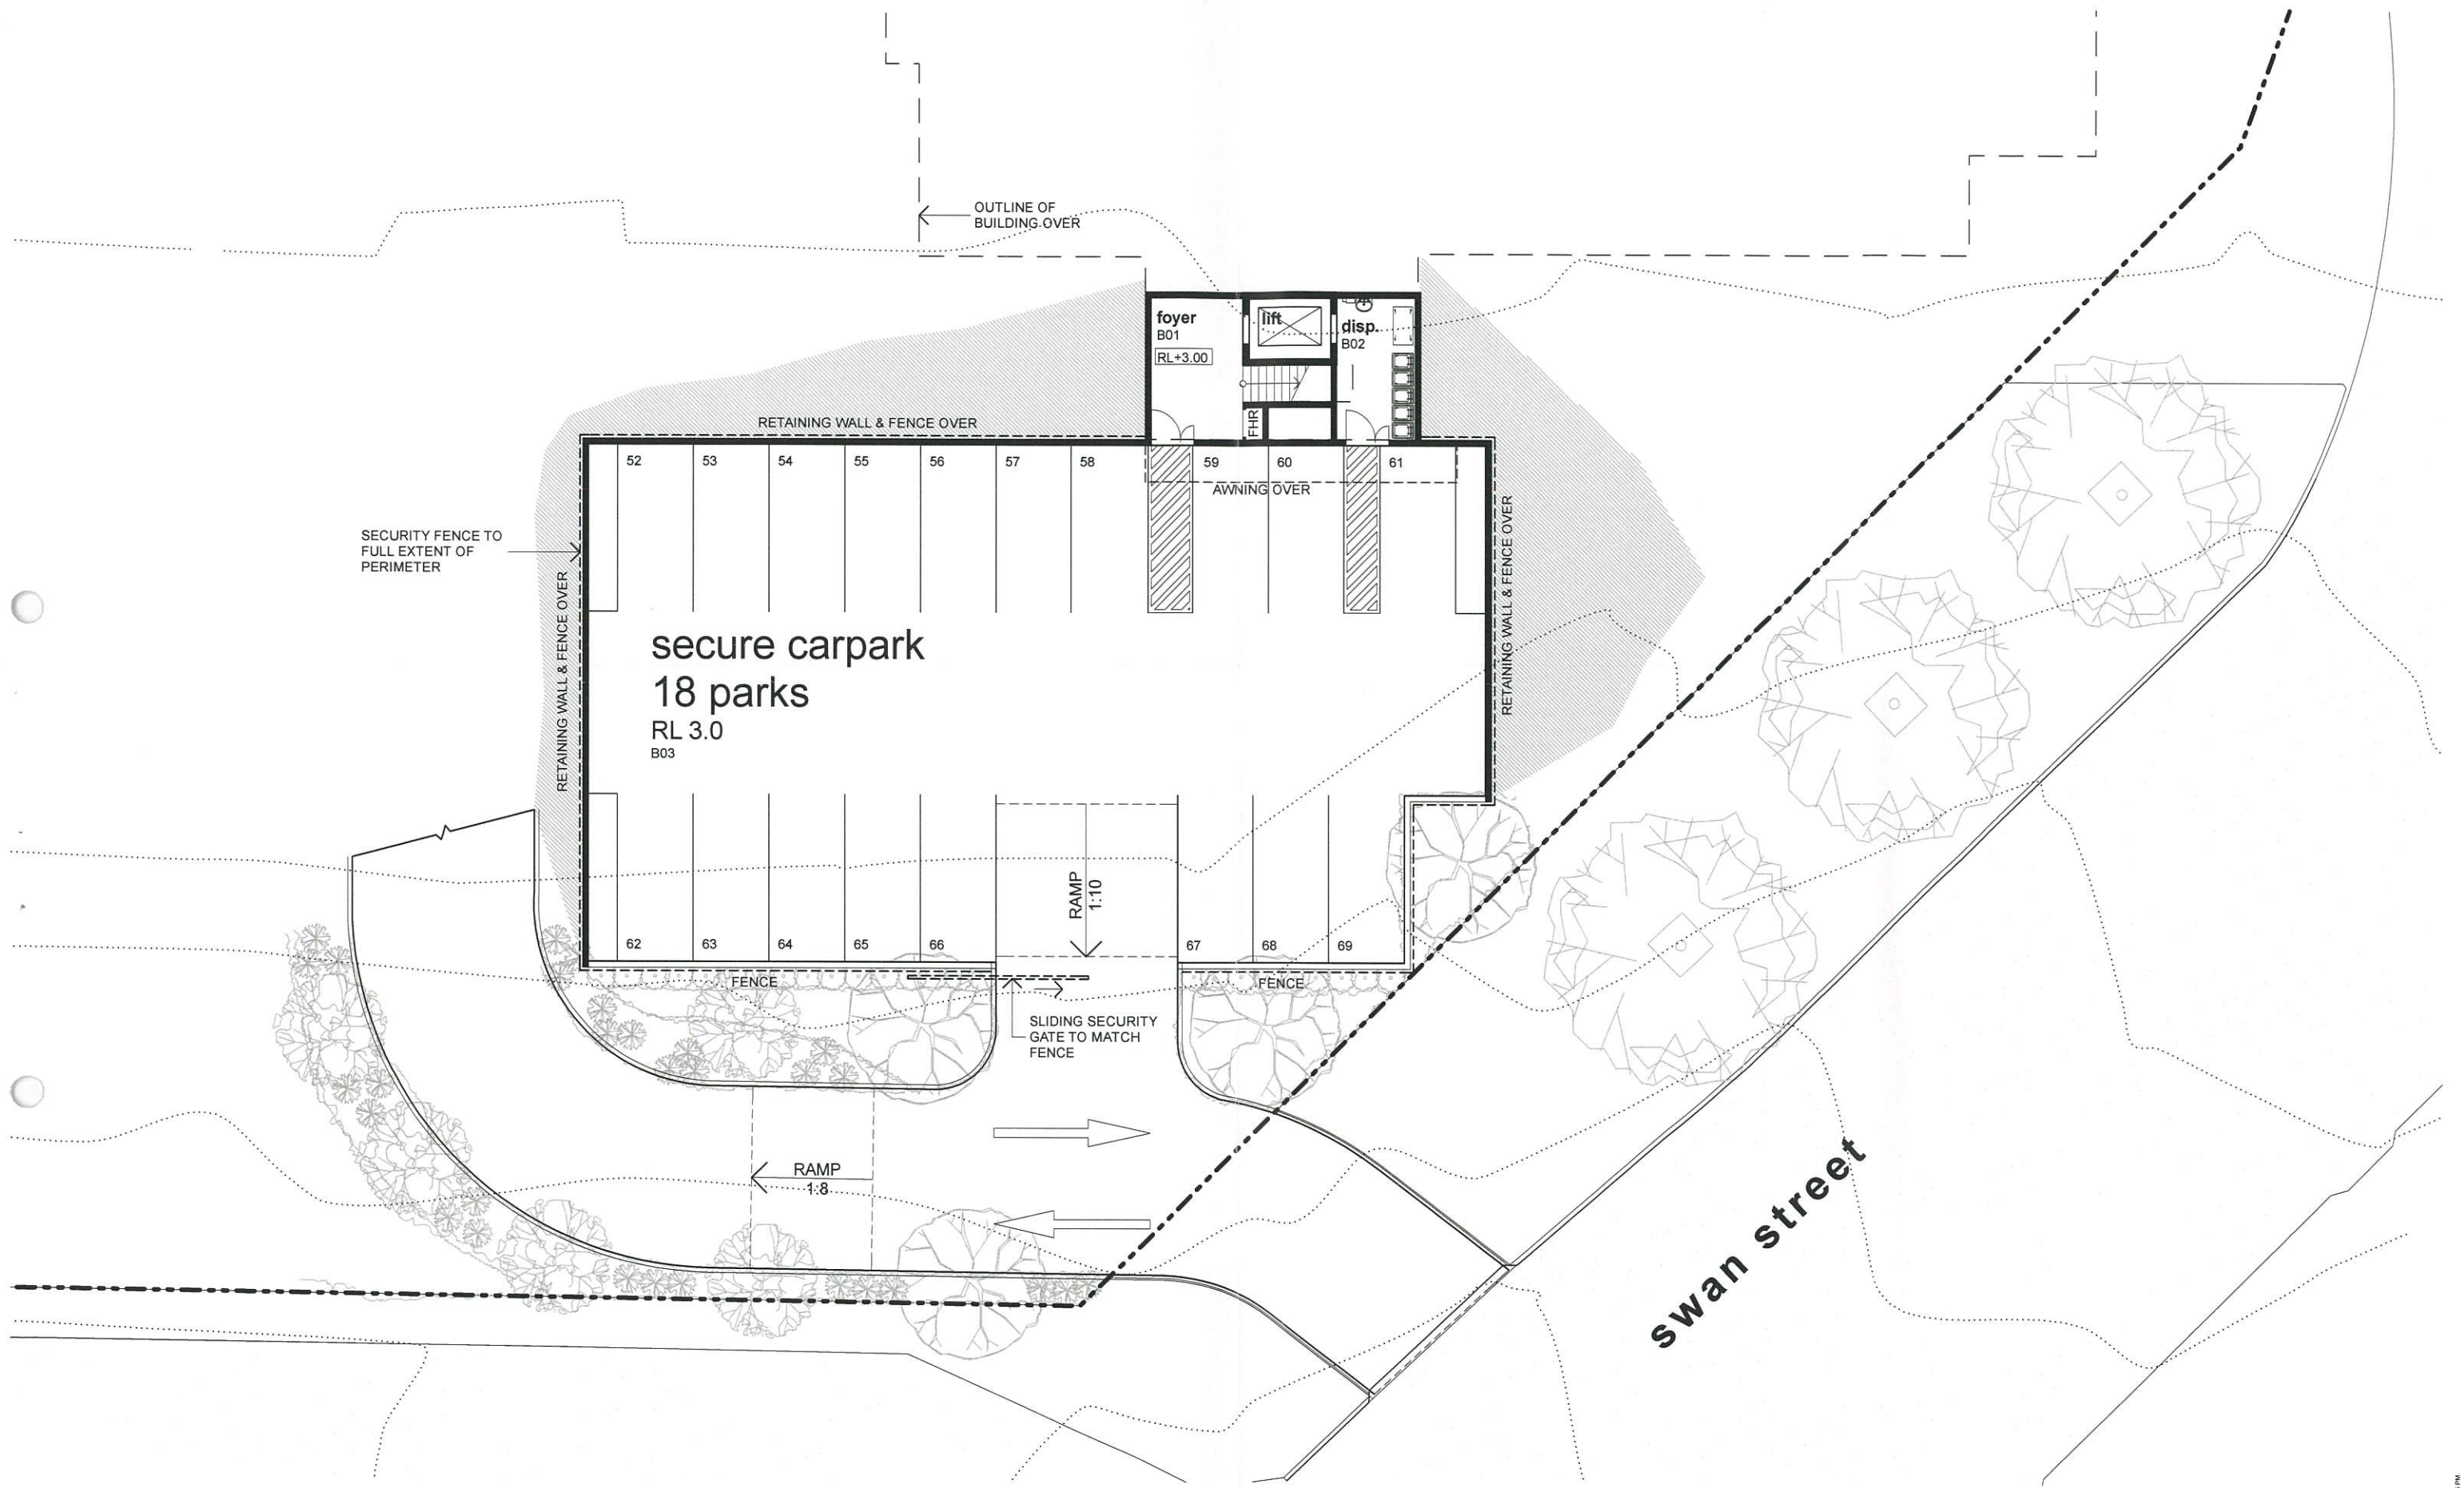

KEMP CONSULTING PTY. LTD
 10 HILL STREET
 MEREWETHER NSW 2291
 PH: 02 4963 5729
 FAX: 02 4963 5244
 EMAIL: kempcon@bigpond.com
 ACN 003 433 449
 Nom. Architect Peter Kemp Reg 4340



86 Darby Street Cooks Hill NSW 2300
 T: (02) 4929 7888 F: (02) 4929 7877 E: admin@scha.com.au
 Nominated Architects: Kevin Schreiber (6283) Justin Hamilton (6160)

scale 1:200@A3

drawing title

0m 2 4 6 8 10

Basement & Lower Level Car Park Plan



project name and address

Raymond Terrace HealthOne
 Jacaranda Avenue Raymond Terrace

project no.

1004


drawing no.

DA03

revision

D

CV
 mt
 pdf: h:\work\1014\BIM\Revit\2011\1014 DA 03.dwg: 22/03/2011 12:35 PM

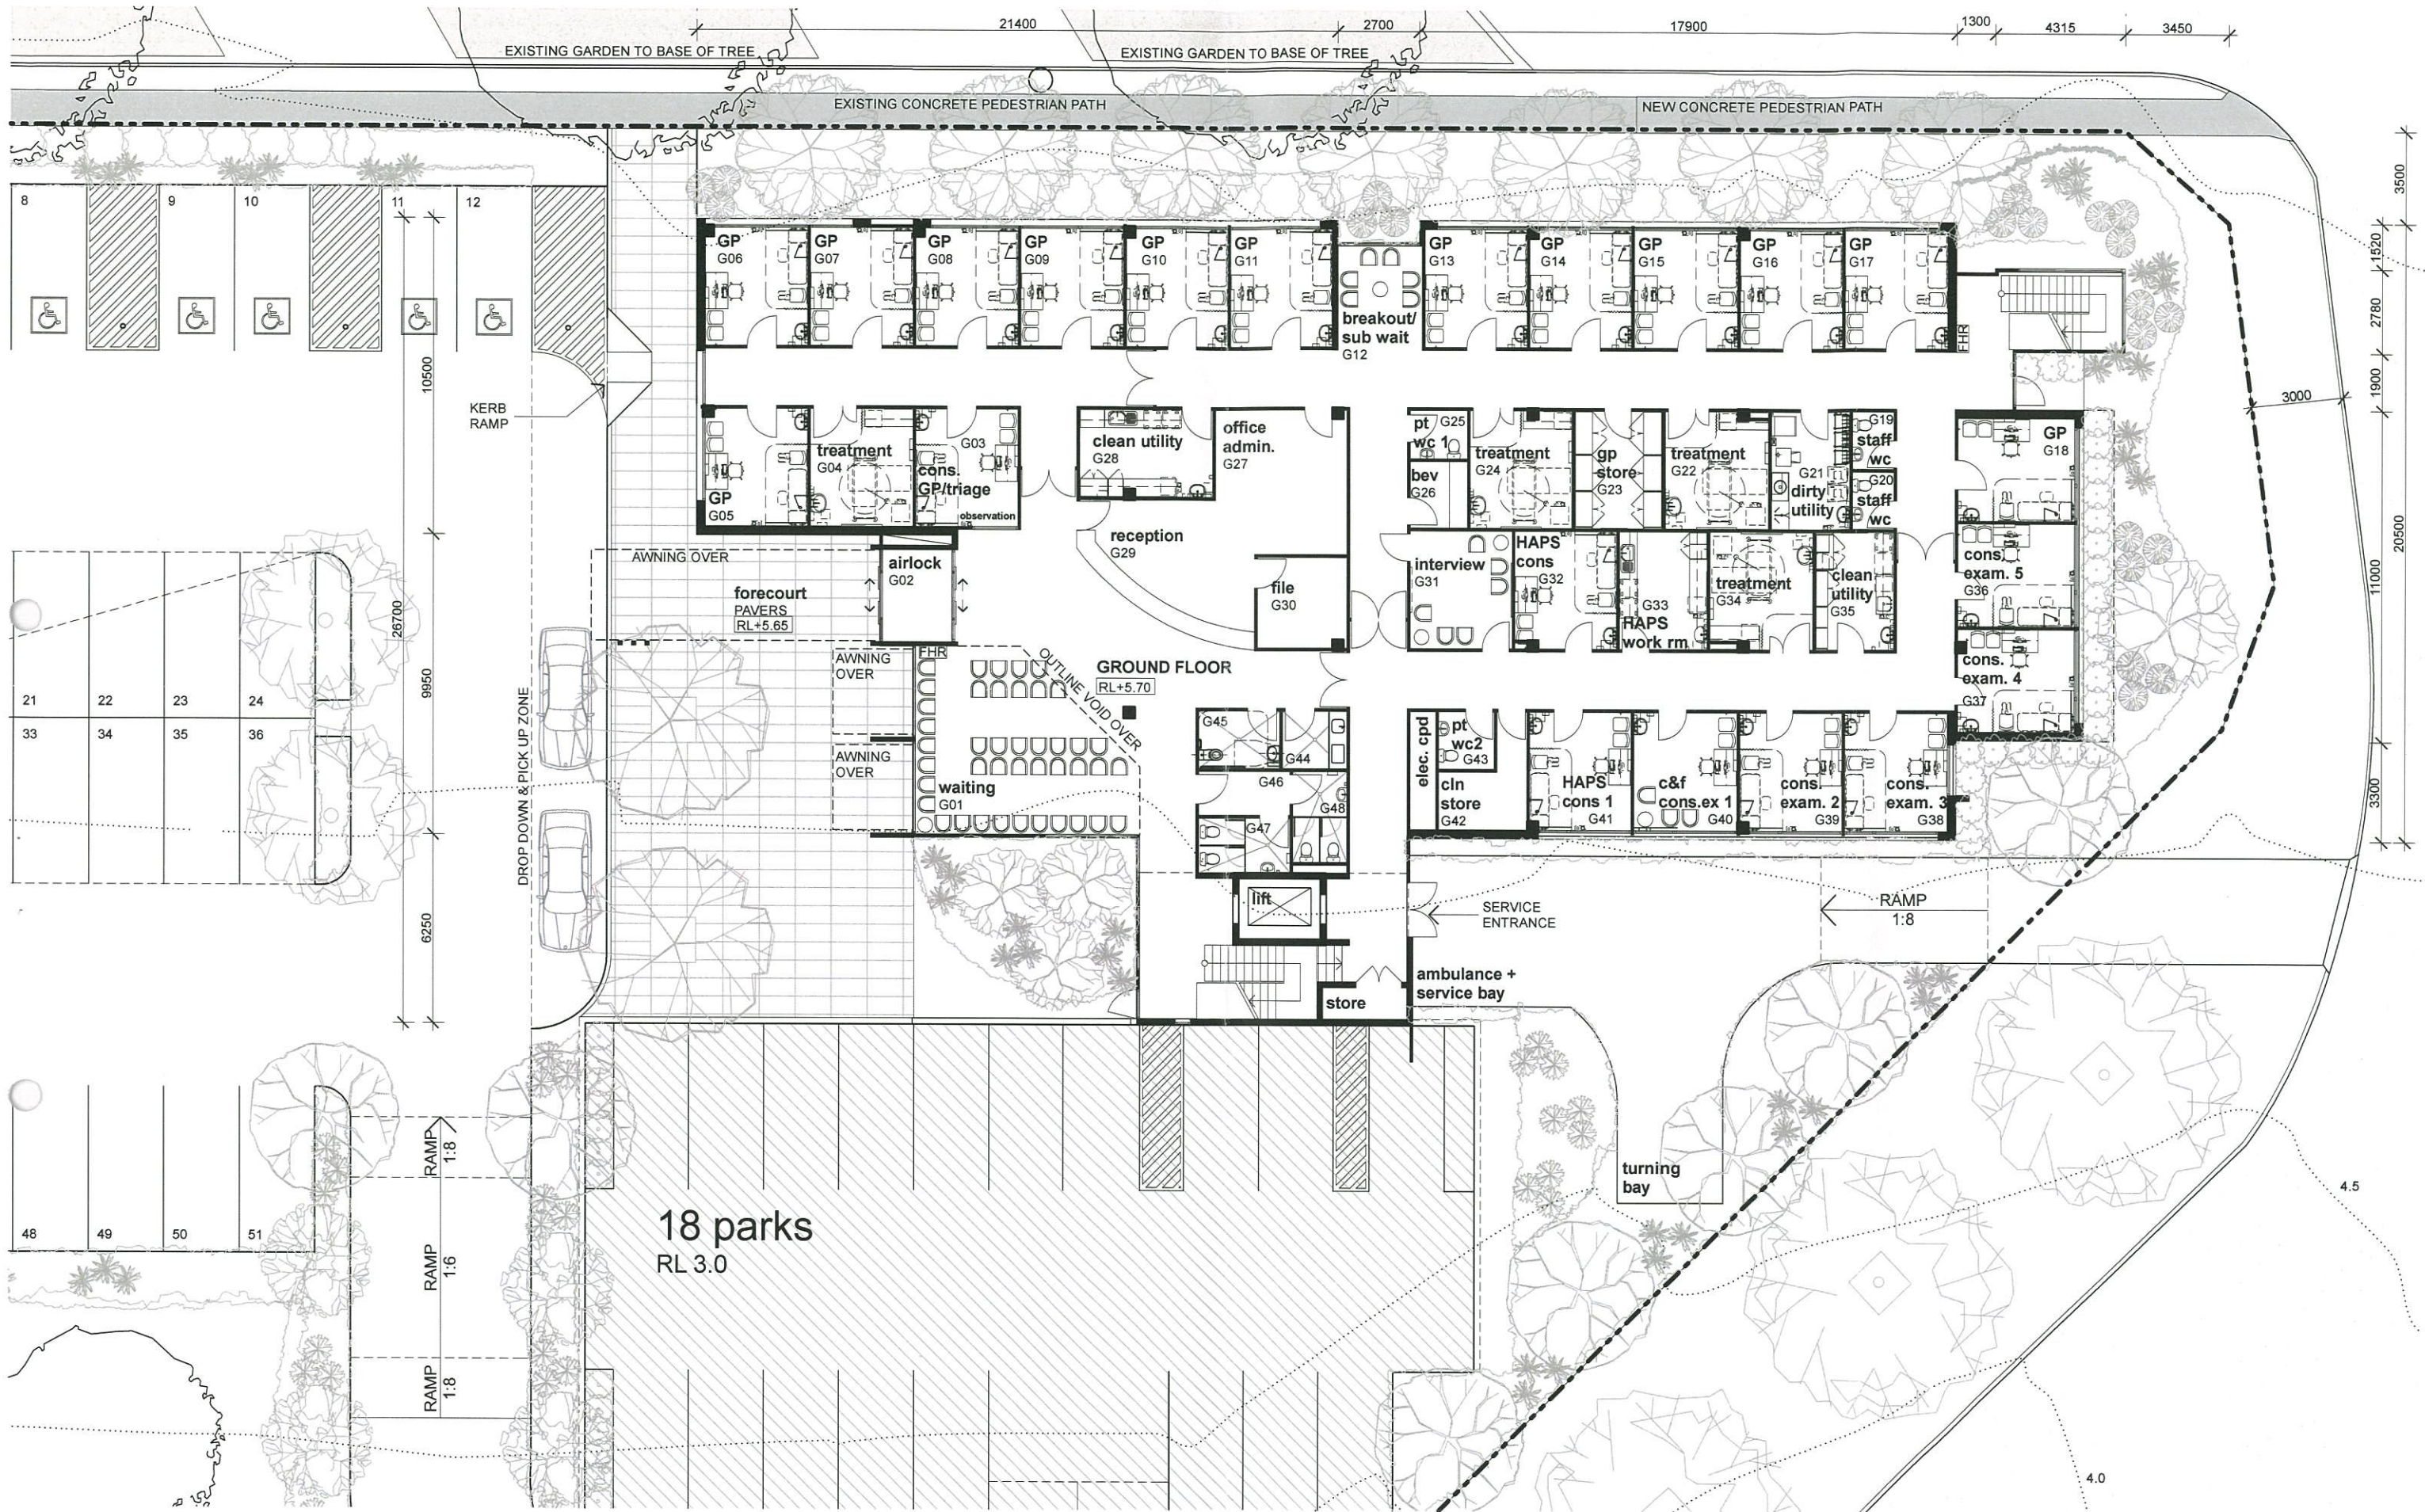

KEMP CONSULTING PTY. LTD
10 HILL STREET
MEREWETHER NSW 2291
PH: 02 4963 5729
FAX: 02 4963 5244
EMAIL: kempcon@bigpond.com
ACN 003 433 449
Nom. Architect Peter Kemp Reg 4340




86 Darby Street Cooks Hill NSW 2300
T: (02) 4929 7888 F: (02) 4929 7877 E: admin@scha.com.au
Nominated Architects: Kevin Schreiber (6283) Justin Hamilton (6160)

scale 1:200@A3

drawing title

0m 2 4 6 8 10

Ground Floor Plan

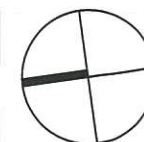

project name and address

Raymond Terrace HealthOne
Jacaranda Avenue Raymond Terrace

project no.

1004

drawing no.


DA04

revision

D

CV

MT

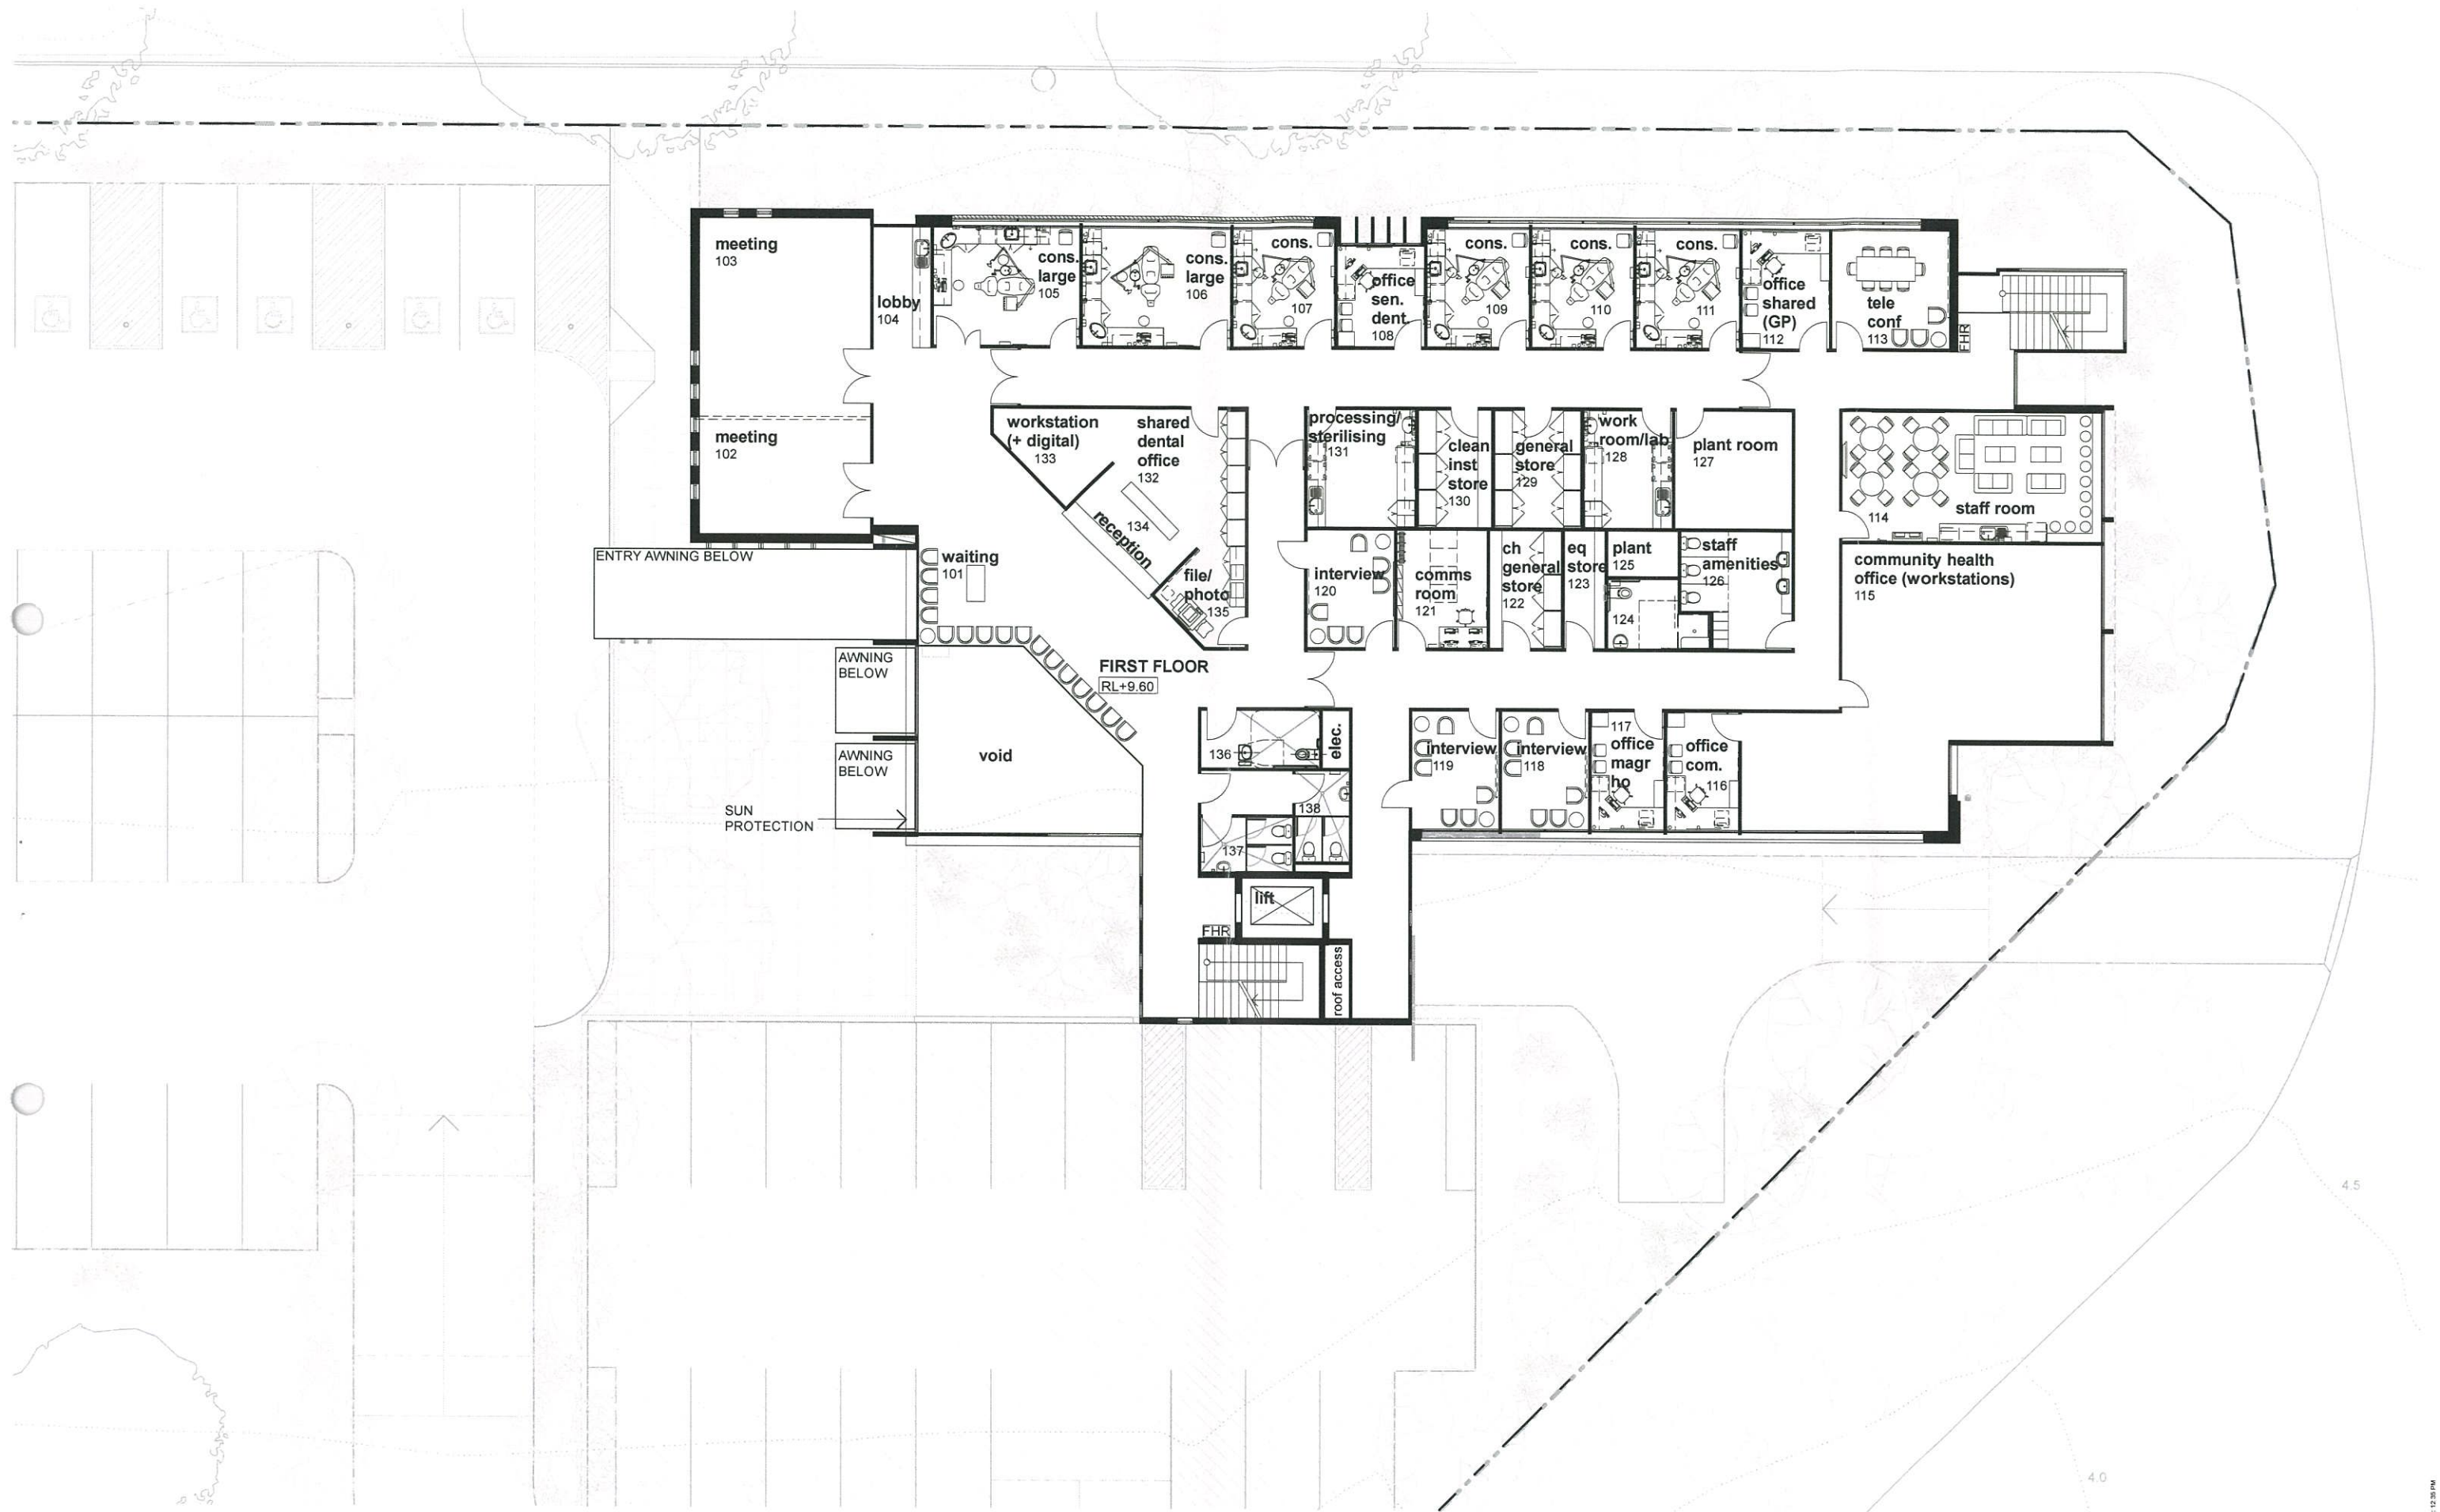

KEMP CONSULTING PTY. LTD
10 HILL STREET
MEREWETHER NSW 2291
PH: 02 4963 5729
FAX: 02 4963 5244
EMAIL: kempcon@bigpond.com
ACN 003 433 449
Nom. Architect Peter Kemp Reg 4340



86 Darby Street Cooks Hill NSW 2300
T: (02) 4929 7888 F: (02) 4929 7877 E: admin@scha.com.au
Nominated Architects: Kevin Schreiber (6283) Justin Hamilton (6160)



scale 1:200@A3 drawing title First Floor Plan




project name and address
Raymond Terrace HealthOne
Jacaranda Avenue Raymond Terrace

project no. 1004 drawing no. DA05

CV
mt
revision
D

ref: haworth/PSIA/BM_Survey/2001_S20_09 DA 04.dwg 22/02/2011 time: 12:38 PM

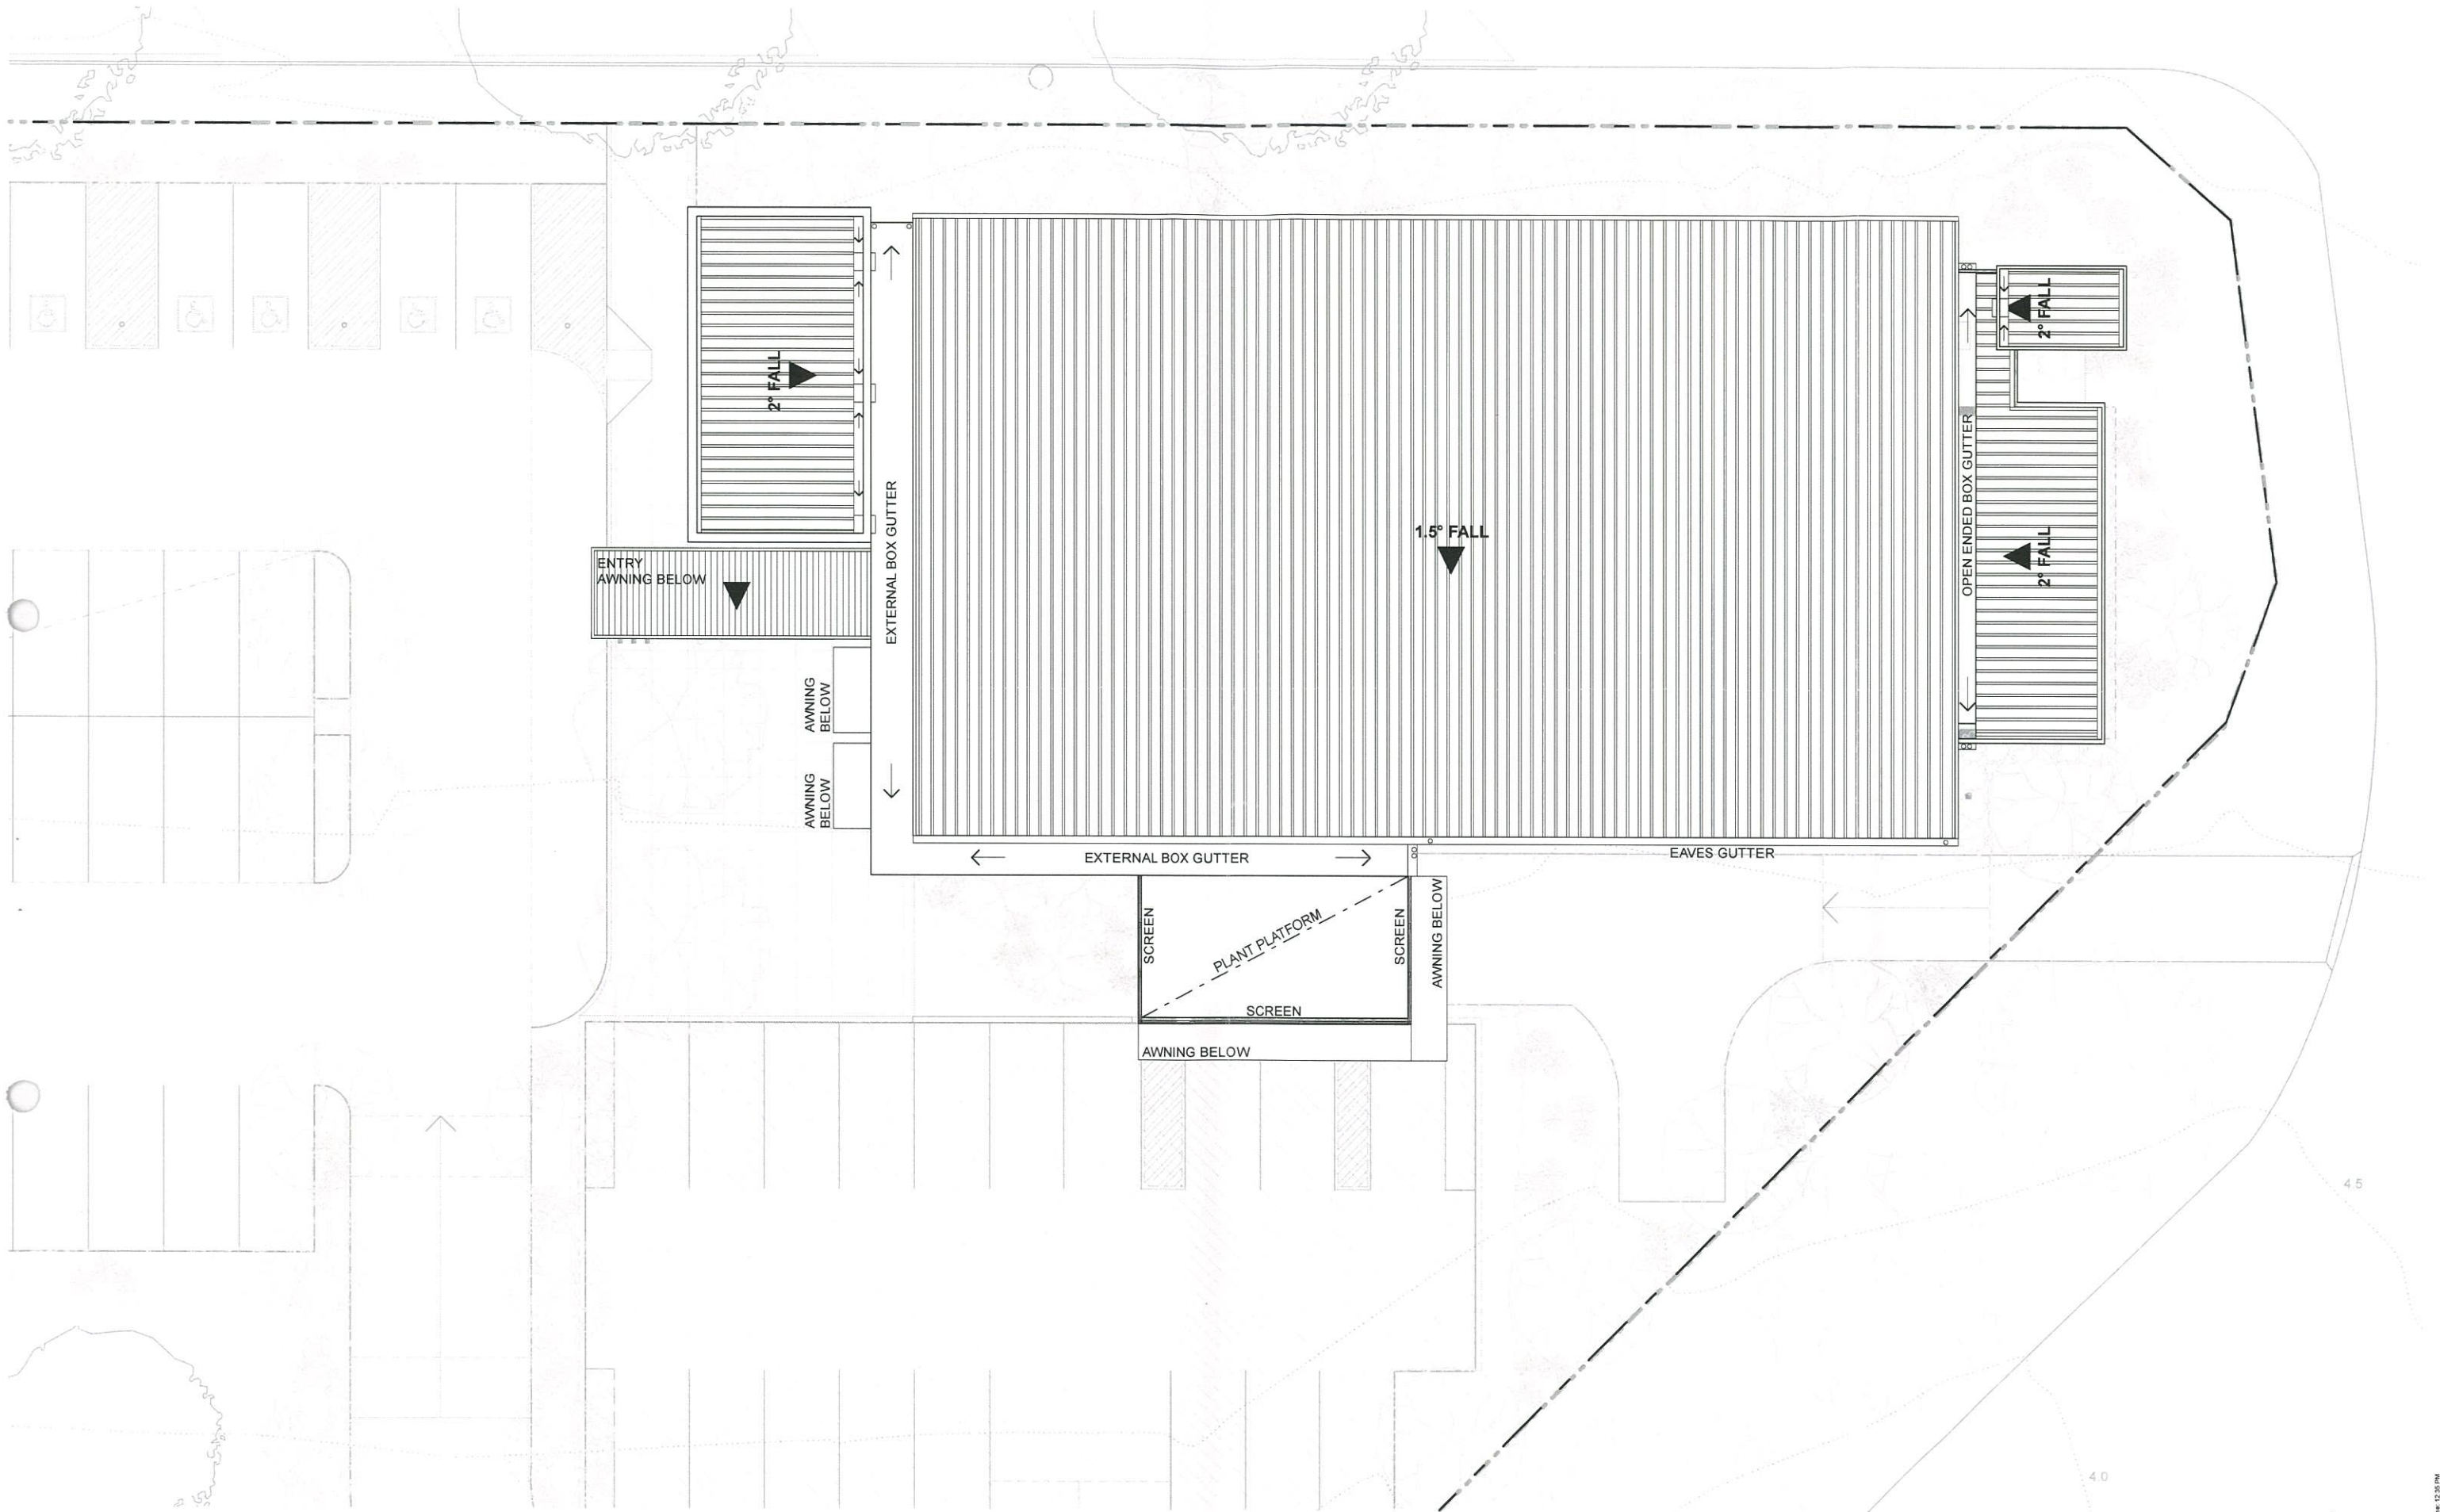

KEMP CONSULTING PTY. LTD
10 HILL STREET
MEREWETHER NSW 2291
PH: 02 4963 5729
FAX: 02 4963 5244
EMAIL: kempcon@bigpond.com
ACN 003 433 449
Nom. Architect Peter Kemp Reg 4340



86 Darby Street Cooks Hill NSW 2300
T: (02) 4929 7888 F: (02) 4929 7877 E: admin@scha.com.au
Nominated Architects: Kevin Schreiber (6283) Justin Hamilton (6160)

scale 1:200@A3

drawing title

Roof Plan



project name and address
Raymond Terrace HealthOne
Jacaranda Avenue Raymond Terrace

project no. 1004
drawing no. DA06

revision
D

CV
mt
REF: h:\work\10114\BIM\Rev\10114_0101_01.dwg 22/03/2011 11:42:35 PM

