


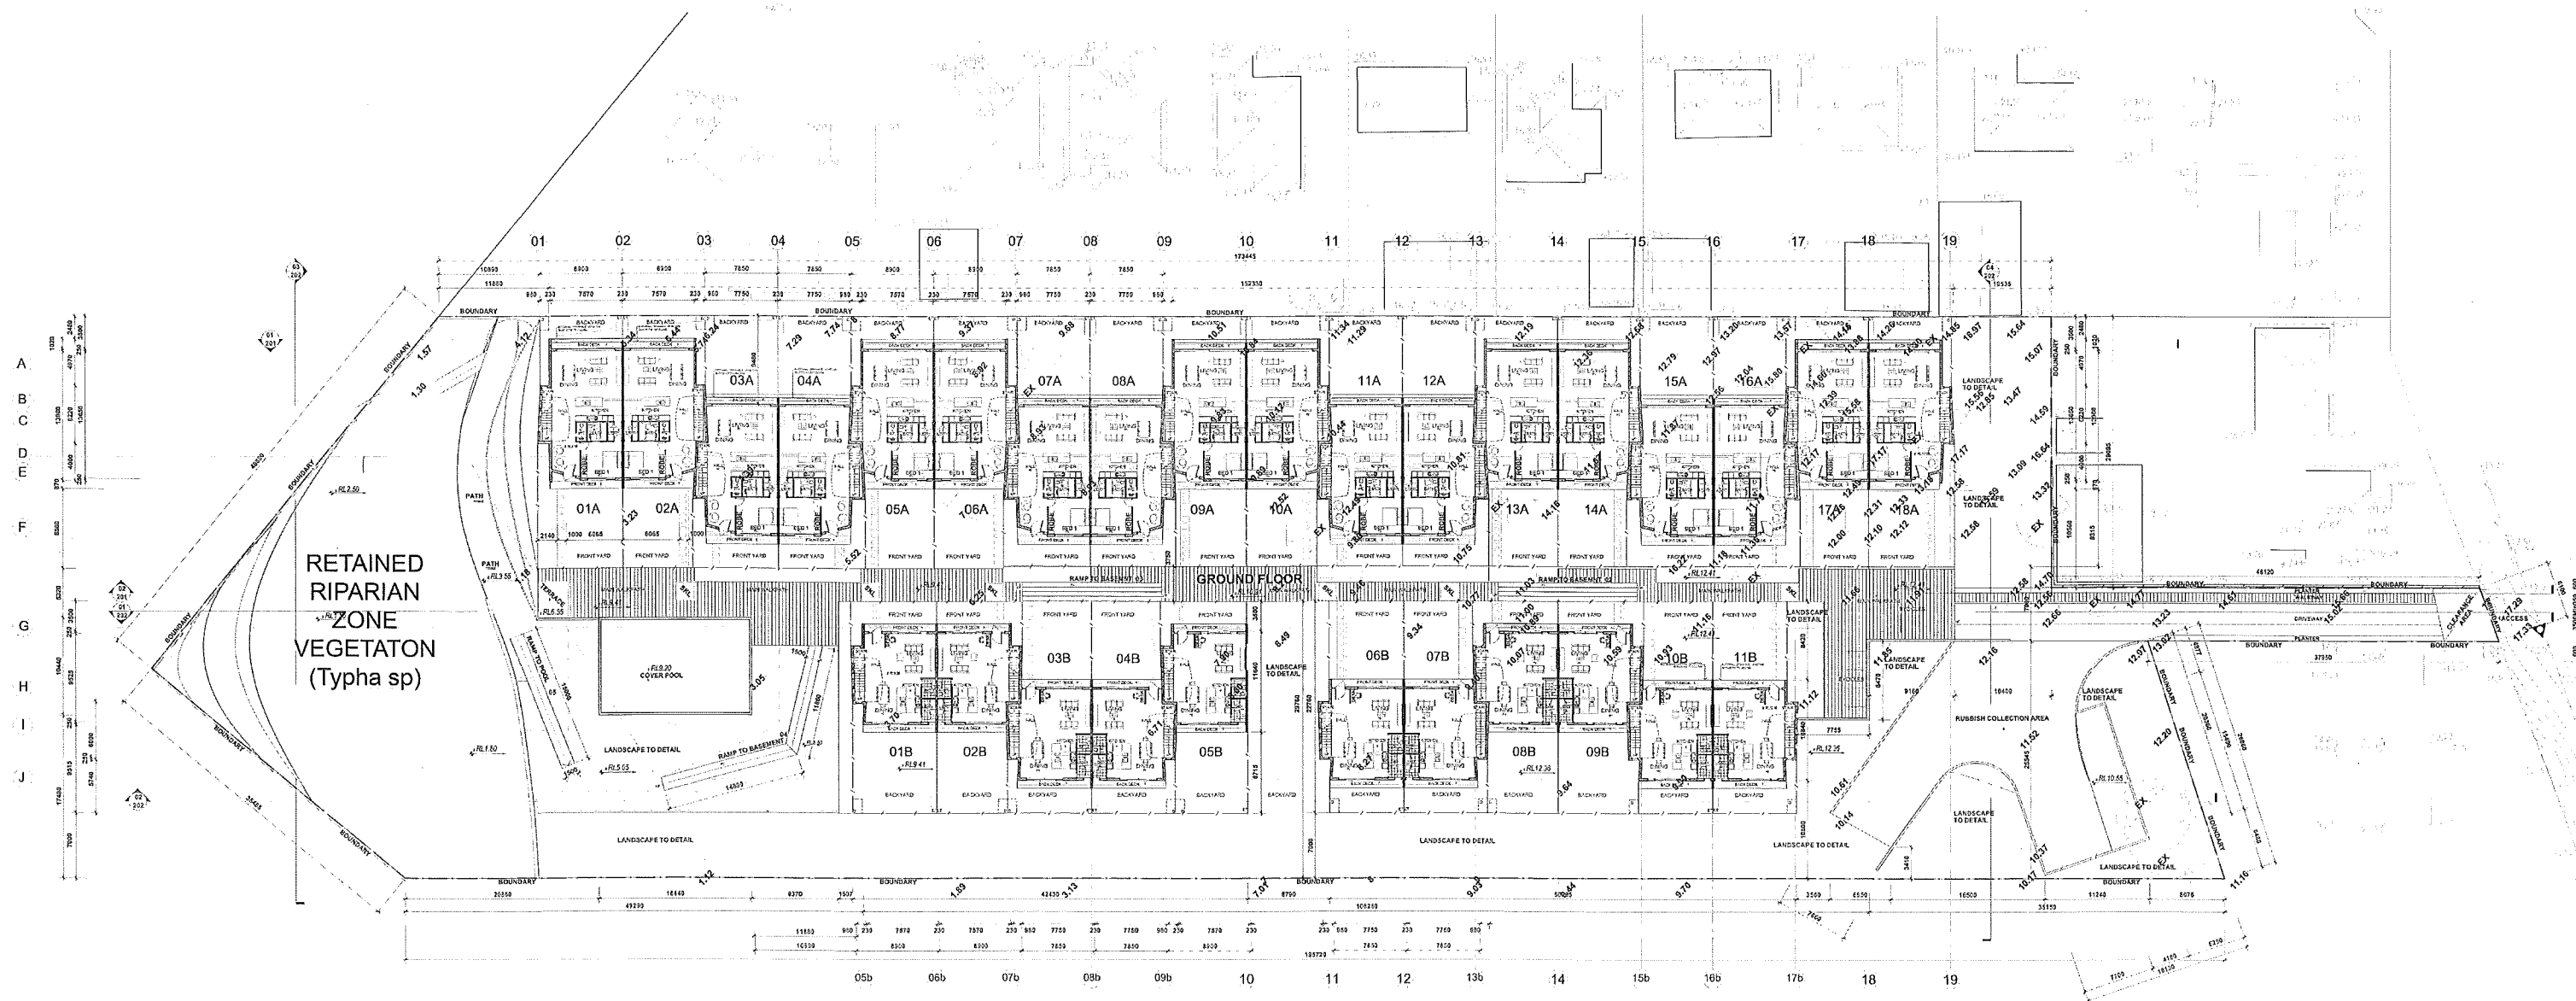

GROUND FLOOR PLAN
SCALE 1:200

No.	DIMENSIONS
59 CARPARKS	3.8x5.4
18 VISITORS CARPARK	2.5x5.4
02 CARWASH AREA	2.5x5.4
CAR PARK AREA	4522 m ²
SITE AREA	12086 m ²

LAWN	1800m ²
GARDEN	2000m ²
HARD LANDSCAPE (APPROX.)	1400.66m ²
TOWNHOUSE TYPE A	210 m ²
TOWNHOUSE TYPE B	155 m ²

