

PROPOSED NEW BUILDING



MEDICAL SCIENCES BUILDING WEST


THE UNIVERSITY OF NEWCASTLE

GALLAGHAN, 2308

DRAWING SCHEDULE

A00	TITLE SHEET
A01	SITE PLAN
A02	LEVEL 1 FLOOR PLAN
A03	LEVEL 2 FLOOR PLAN
A04	LEVEL 3 FLOOR PLAN
A05	LEVEL 4 FLOOR PLAN
A06	LEVEL 5 FLOOR PLAN
A07	LEVEL 6 FLOOR PLAN
A08	ROOF PLAN
A09	SECTION A-A
A10	SECTIONS B-B & C-C
A11	SECTION D-D
A12	SECTIONS E-E & F-F
A13	WEST ELEVATION
A14	EAST ELEVATION
A15	NORTH ELEVATION
A16	SOUTH ELEVATION

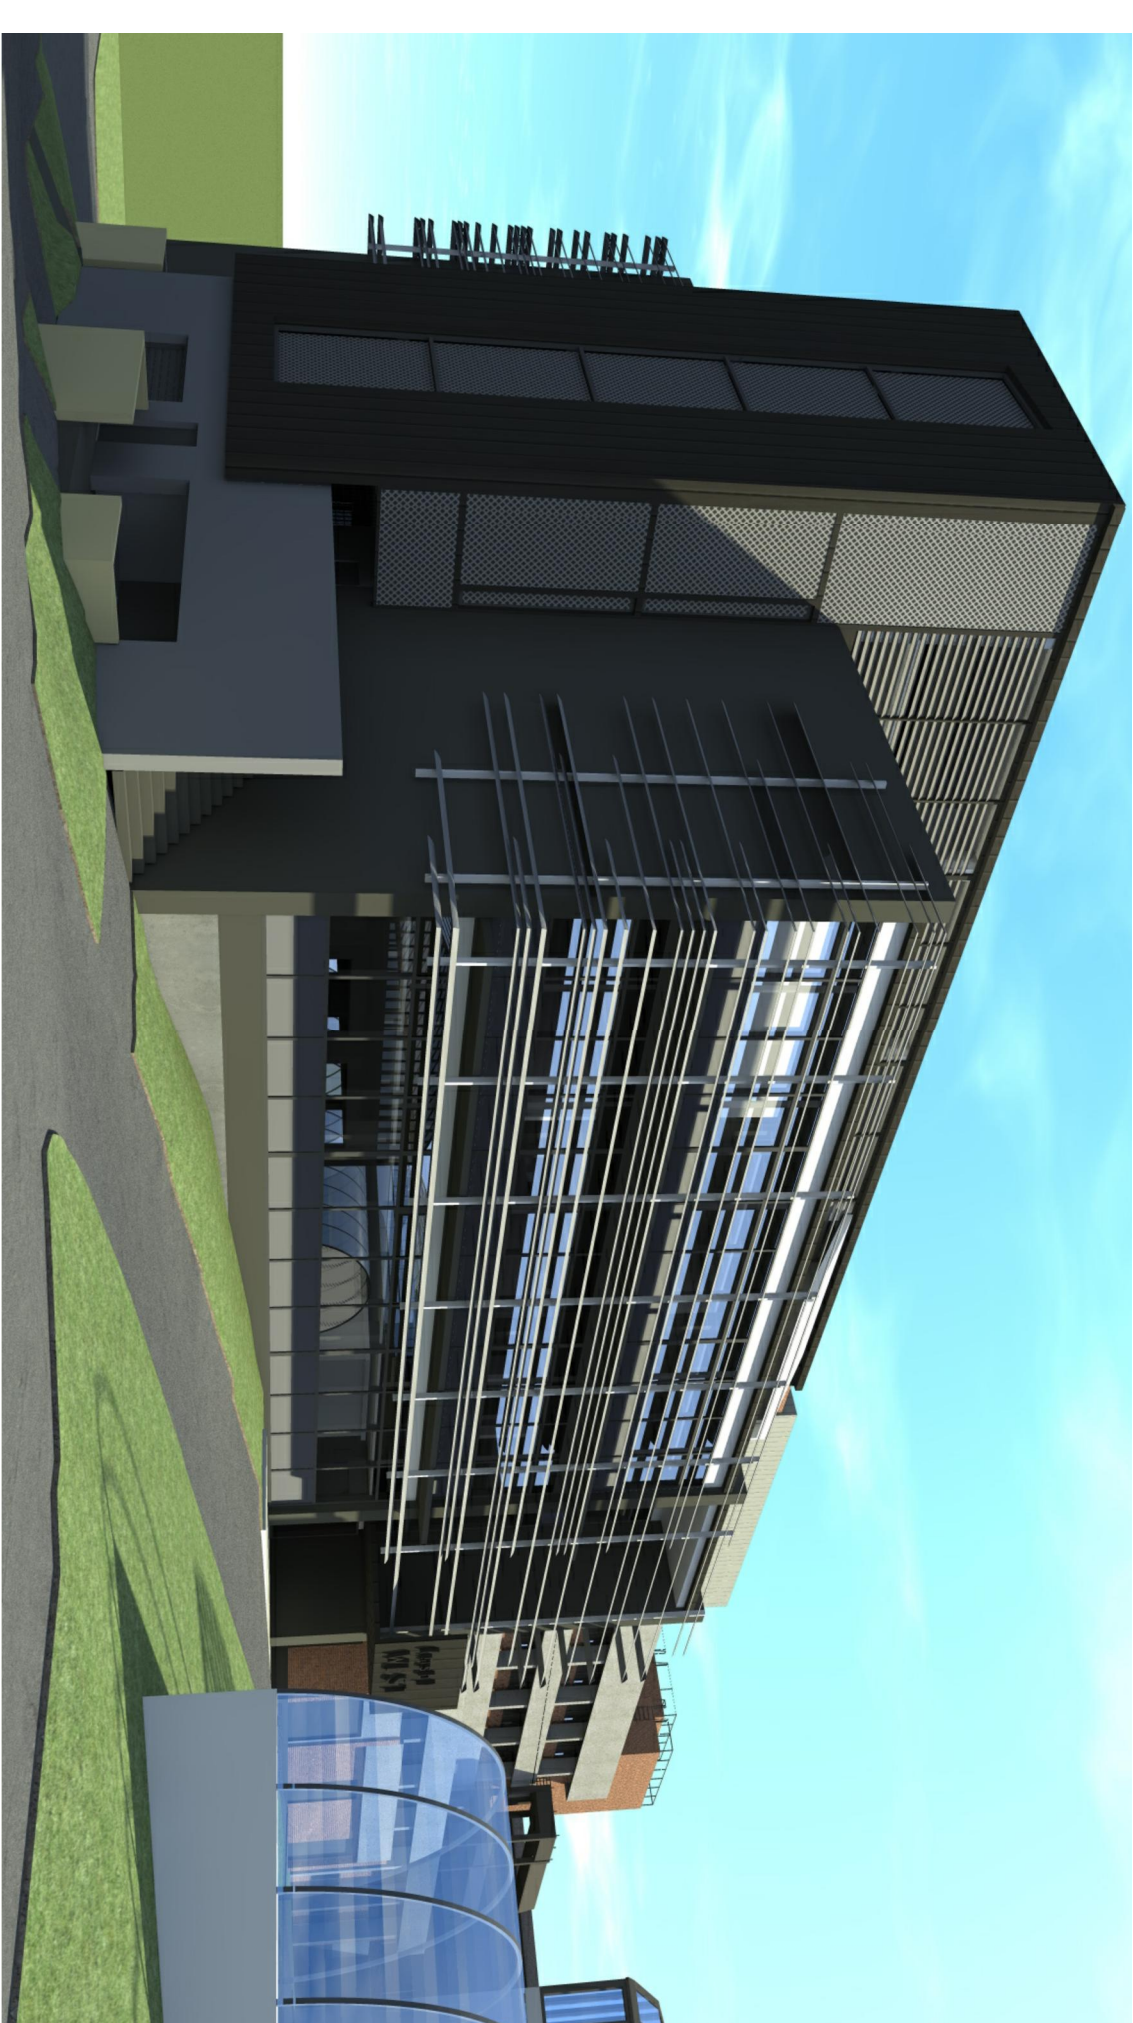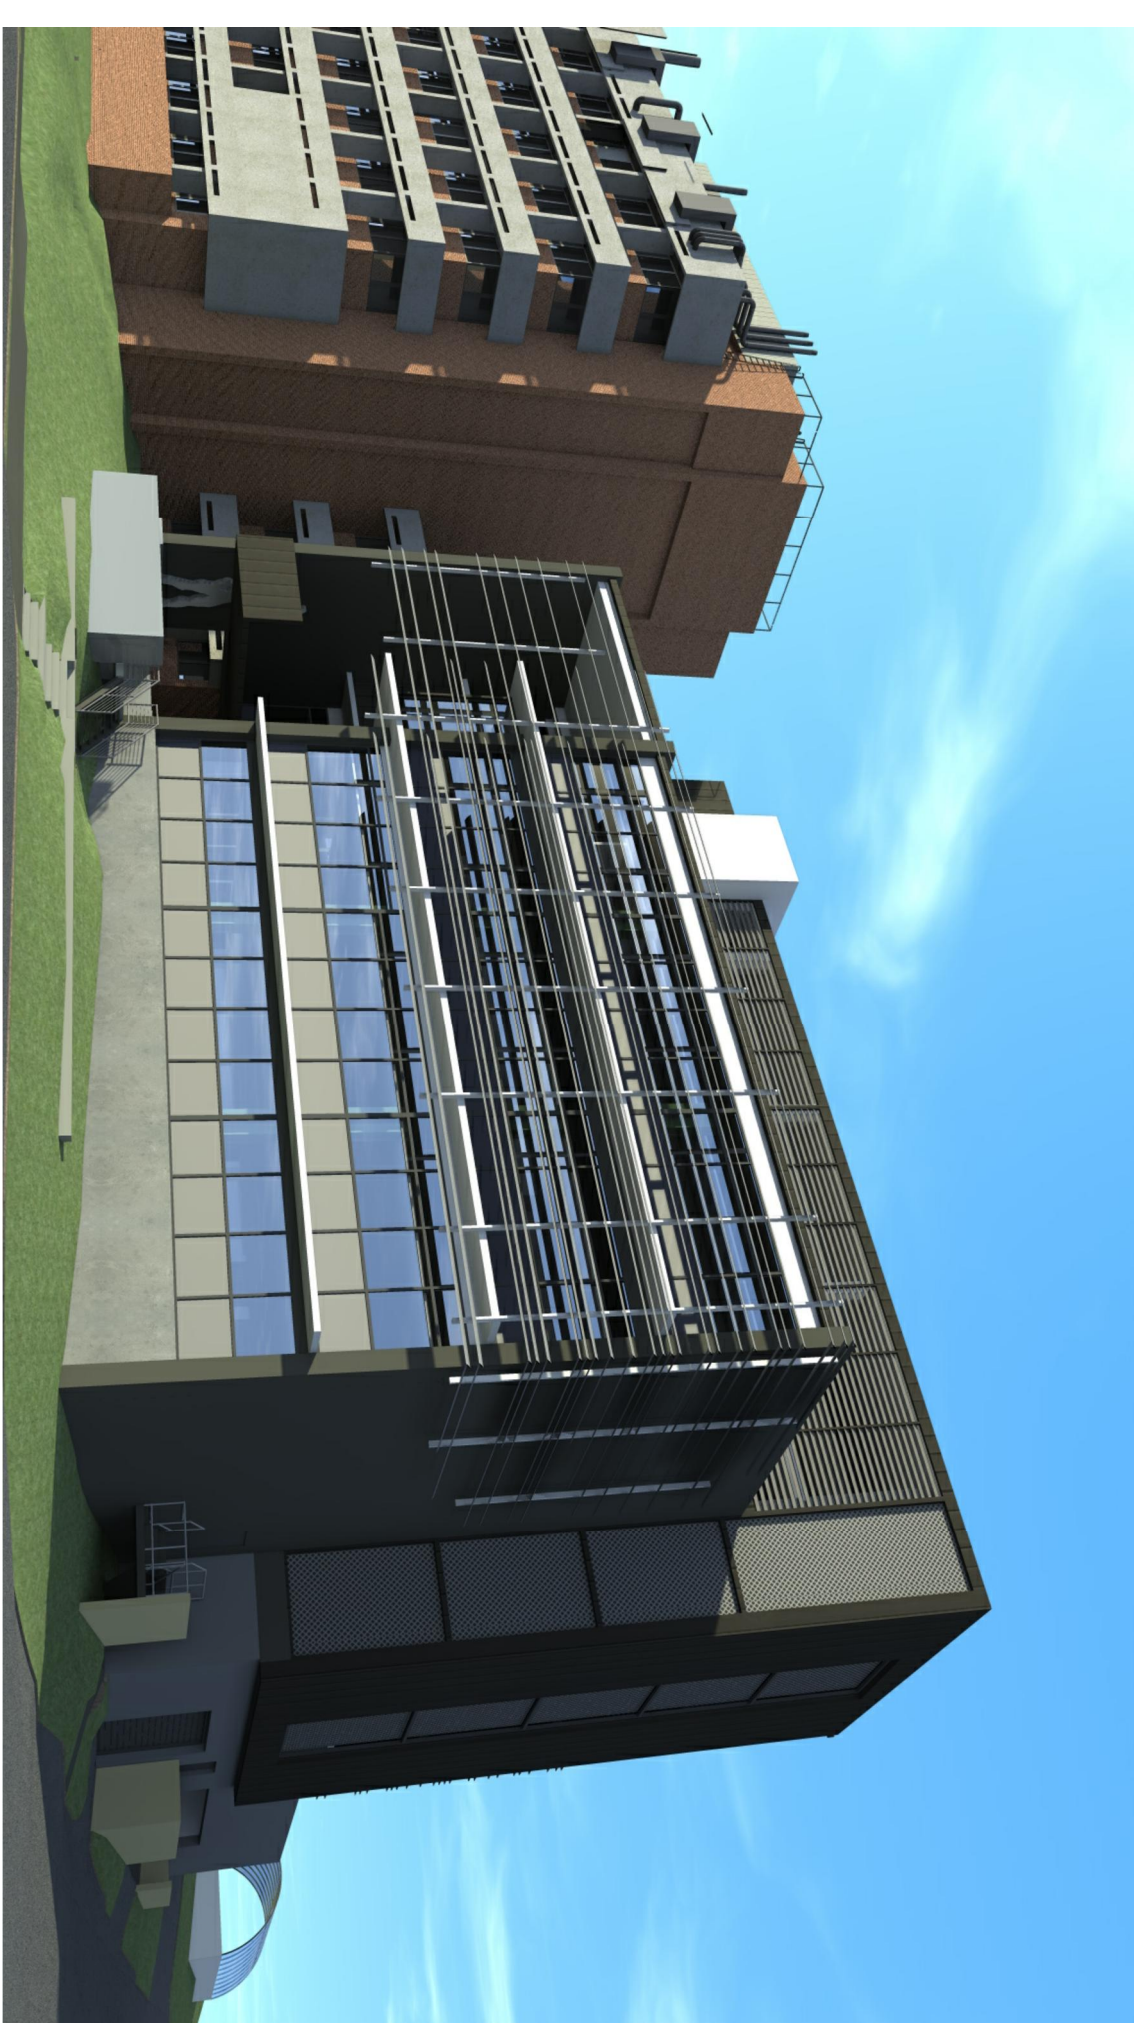

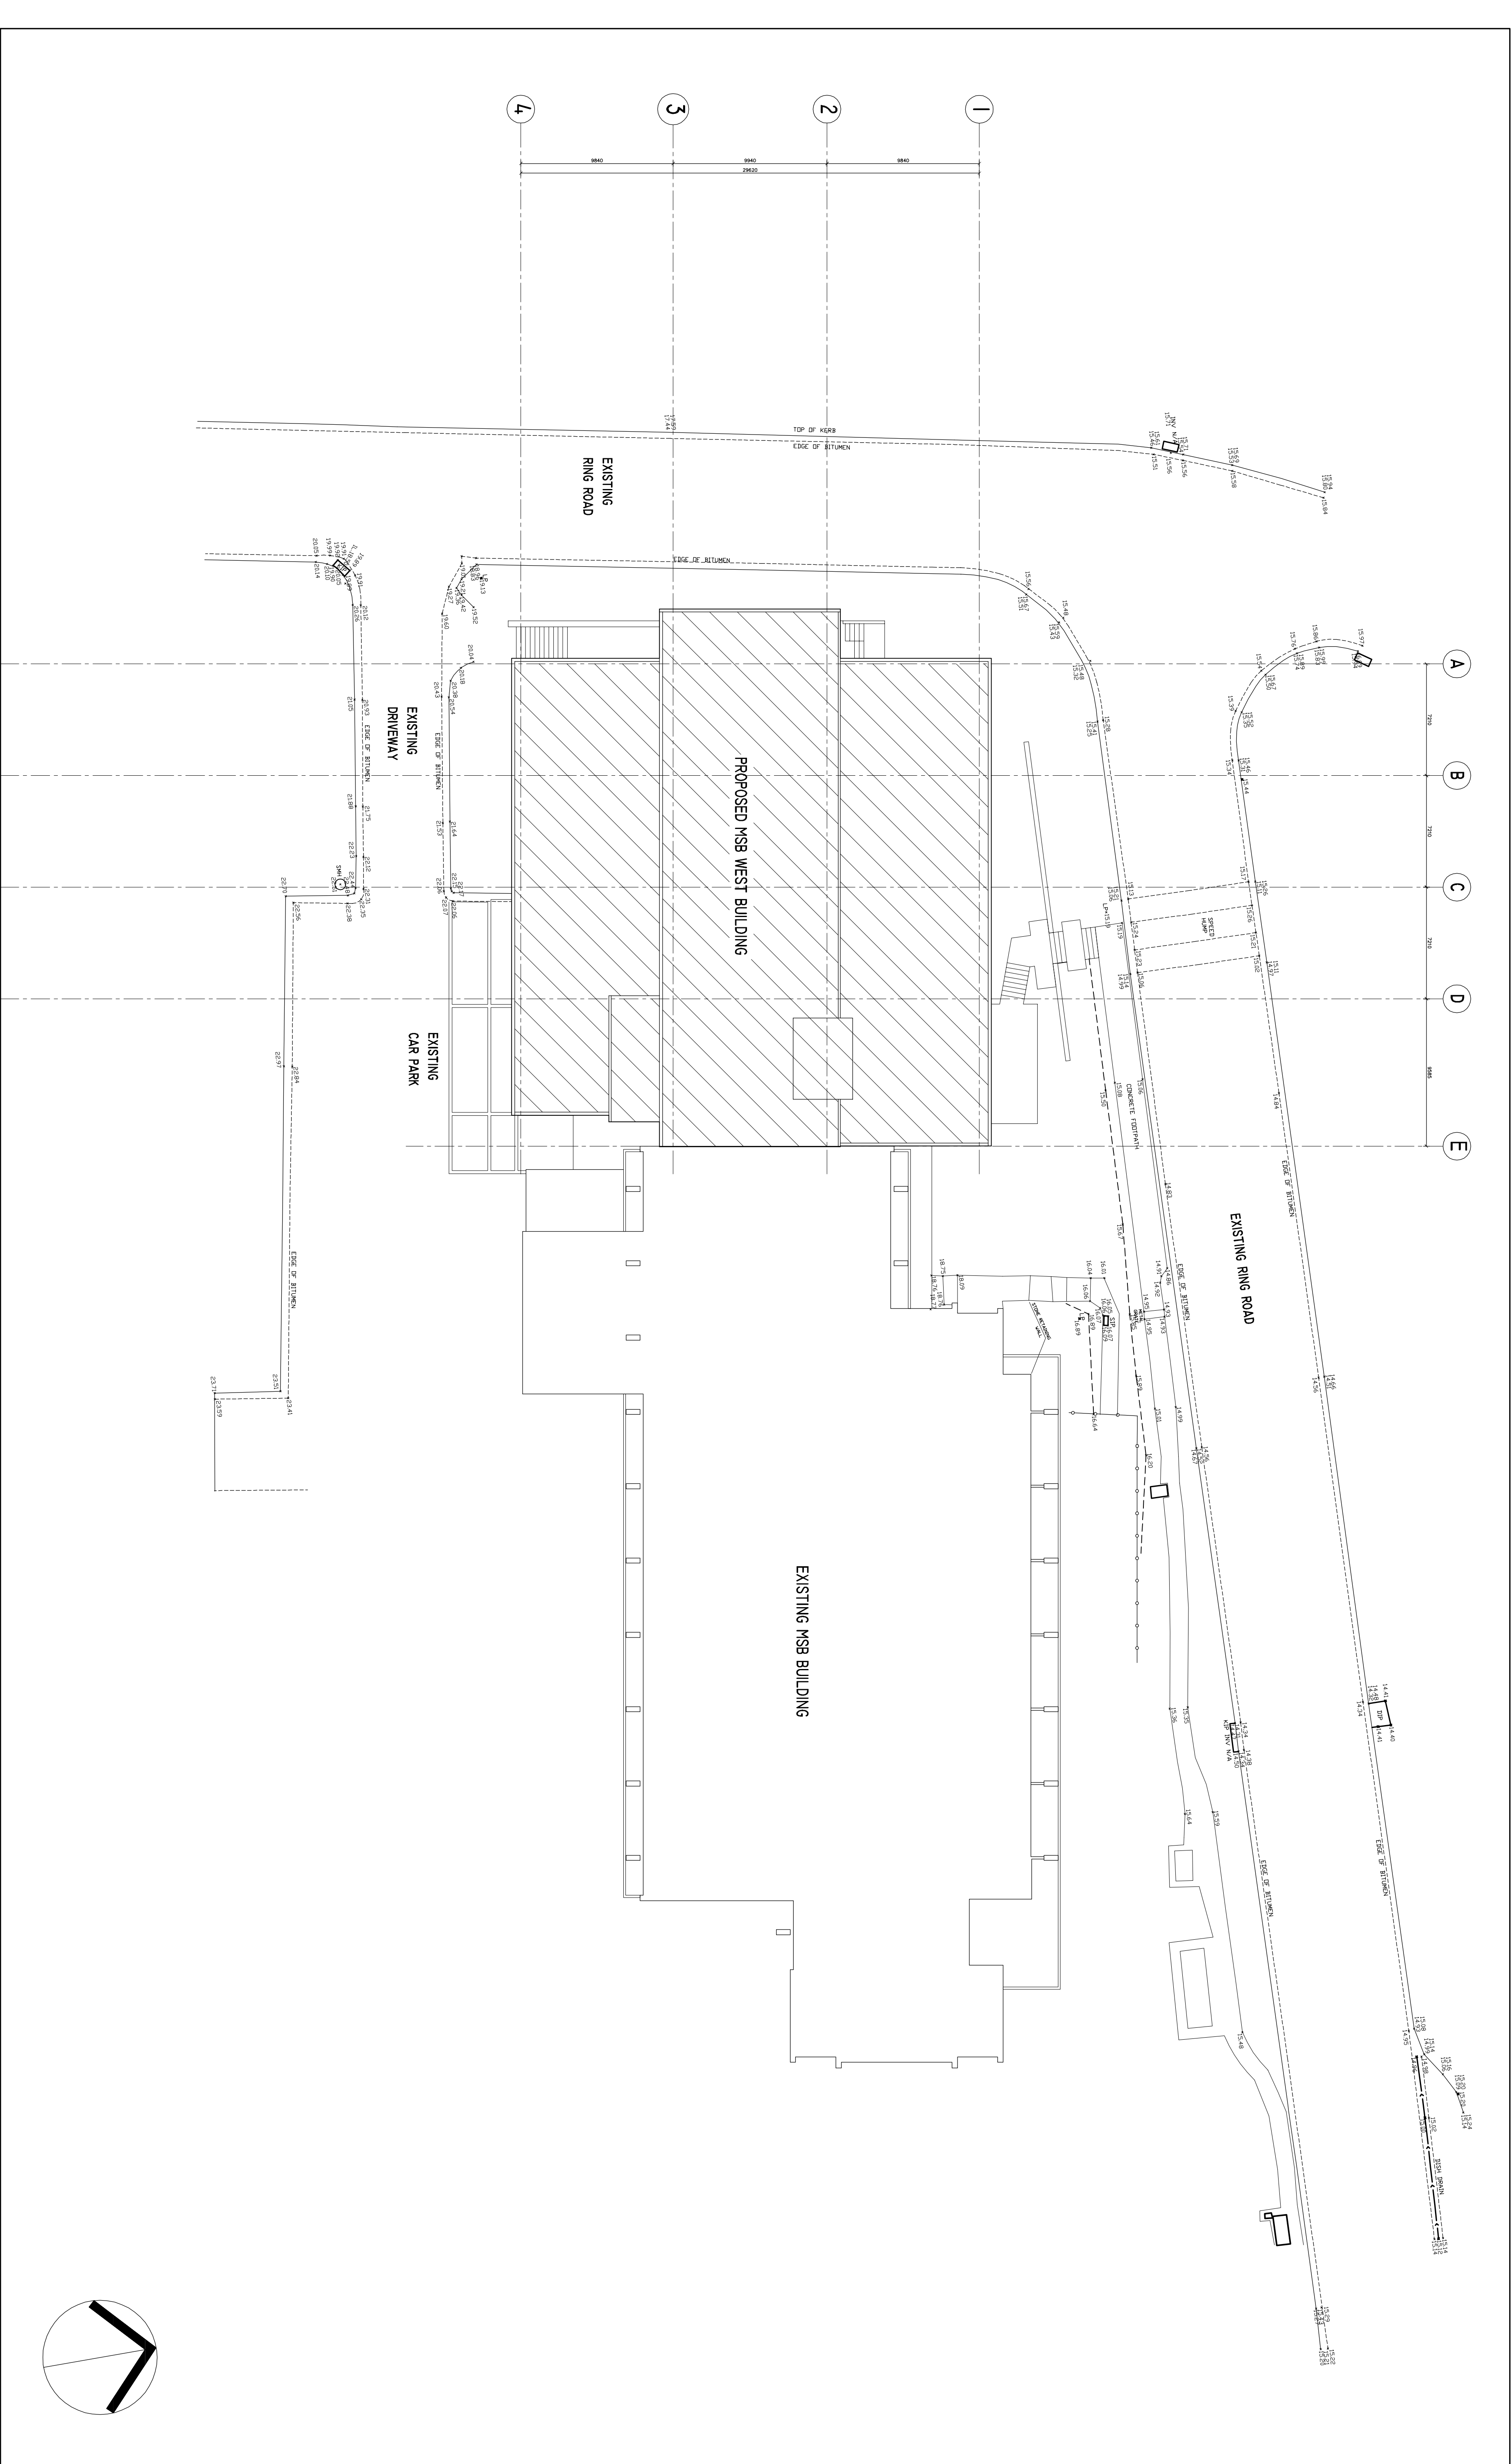

EJE ARCHITECTURE

ACT 00533343 | ABN 62 644 618 146
Registered Architect - Peter Johnson 2009 | E mail@eje.com.au | W www.eje.com.au
A 412 RING STREET, NEWCASTLE NSW 2300
NSW Architects Registration No. 3700


REV	DATE	COMMENTS
A	07/07/11	ISSUE FOR 50% DESIGN DEVELOPMENT
B	14/07/11	ISSUE FOR INFORMATION
C	21/07/11	ISSUE FOR DA

DRN	CHD	VRD
RRT	AF	-
RRT	AF	-
RRT	AF	-

PROJECT: MSB WEST
SITE: THE UNIVERSITY OF NEWCASTLE
CALLAGHAN 2308
CLIENT: FACILITIES MANAGEMENT
UNIVERSITY DRIVE
CALLAGHAN NSW
DRAWING: SITE PLAN

WORK IN FIGURED DIMENSIONS IN PREFERENCE TO SCALE. CHECK DIMENSIONS AND TOLERANCES PRIOR TO THE COMMENCEMENT OF WORKS. FOR THE COMPLETION OF WORKS, DIMENSIONS SHALL BE GIVEN TO ALL WORKS AND DIMENSIONS.
DRAWN: RRT
DATE: JUNE 2011
SCALE: 1:200
PROJECT NO: 8692
PHASE: WD
DRAWING NO: A01
REV: C



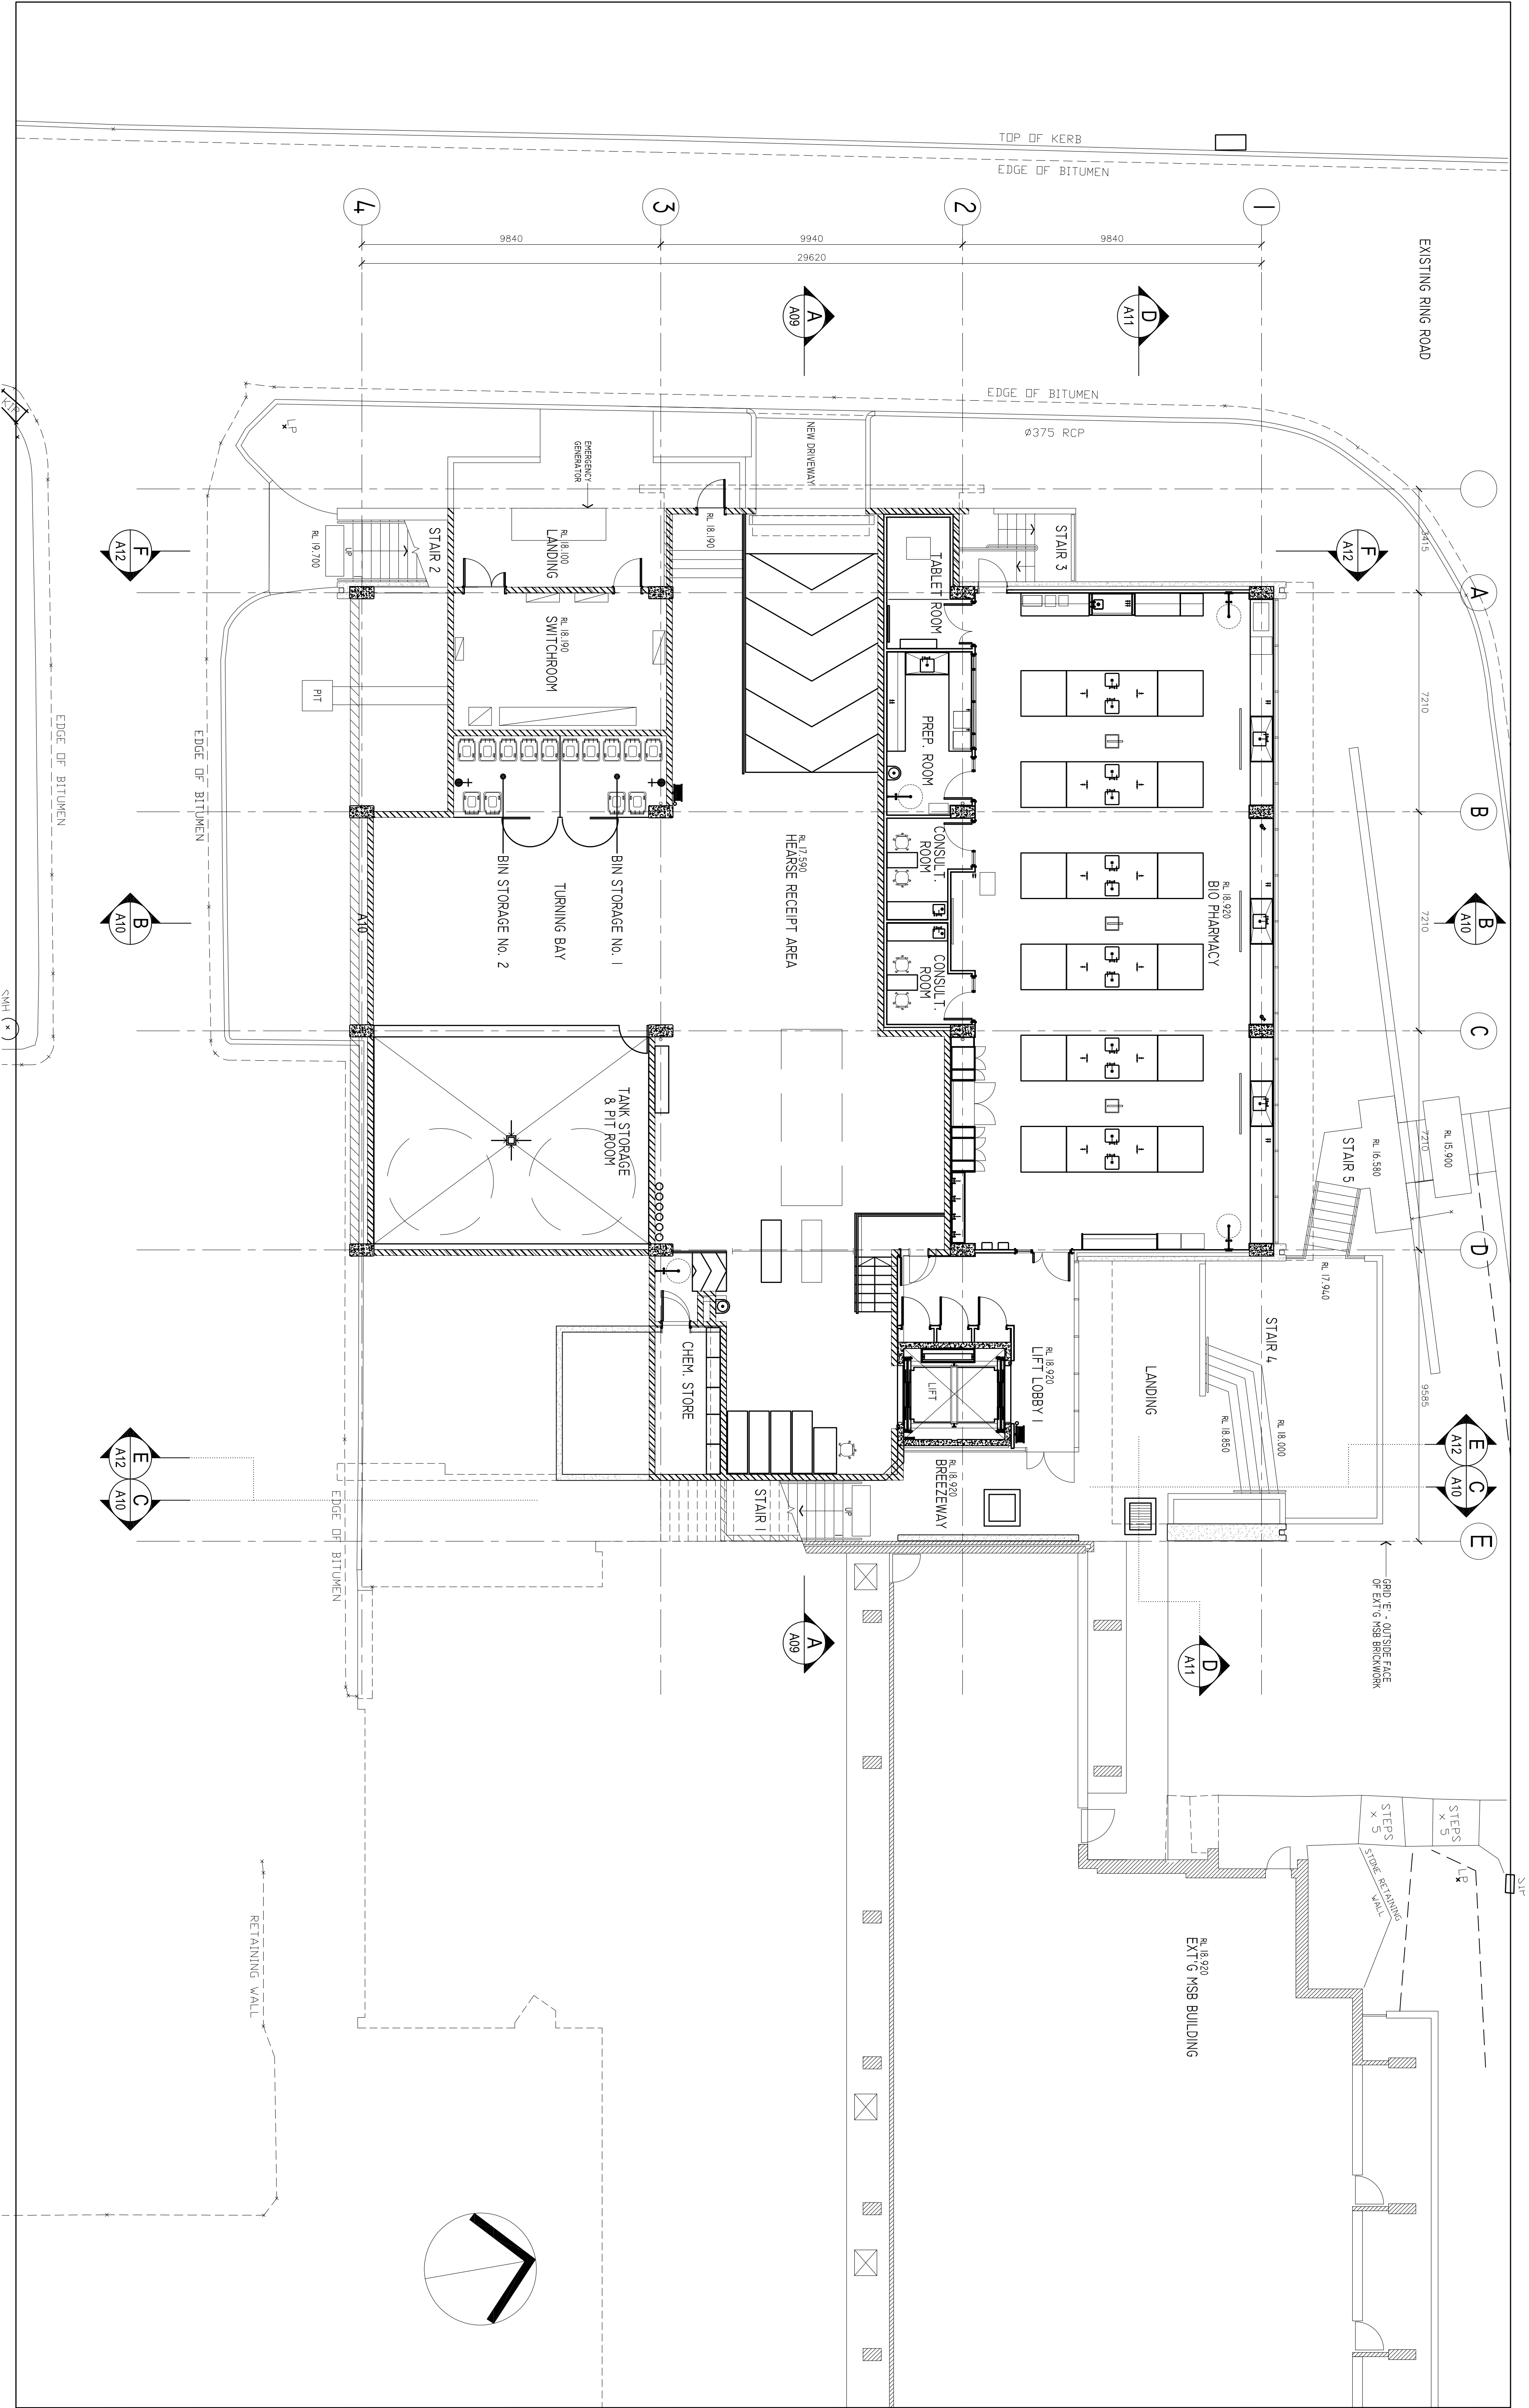

EJE ARCHITECTURE

ACN 62 712 243 | ABN 52 644 549 849
P +61 2 4629 2553 | F +61 2 4626 9889 | E enl@eje.com.au | W www.eje.com.au
A 112 KING STREET, NEWCASTLE, NSW 2300

NSW Architects Registration No: 270
P +61 2 4629 2553 | F +61 2 4626 9889 | E enl@eje.com.au | W www.eje.com.au
A 112 KING STREET, NEWCASTLE, NSW 2300

100mm

REV	DATE	COMMENTS
A	07/07/11	ISSUE FOR 50% DESIGN DEVELOPMENT
B	14/07/11	ISSUE FOR INFORMATION
C	21/07/11	ISSUE FOR DA

DEN	CHNG	VRFD
RRT	AF	-
RRT	AF	-
RRT	AF	-


PROJECT : MSB WEST
CLIENT : FACILITIES MANAGEMENT
UNIVERSITY DRIVE
CALLAGHAN NSW

SITE : THE UNIVERSITY OF NEWCASTLE
CALLAGHAN 2308
DRAWING : FLOOR PLAN - LEVEL 1

WORK IN PROGRESS DIMENSIONS IN PREFERENCE TO SCALE. CHECK DIMENSIONS AND LEVELS ON SITE PRIOR TO THE ORDERING OF MATERIALS OR THE COMPLETION OF WORKSHOP DRAWINGS. IF IN DOUBT ASK. REPORT ALL ERRORS AND OMISSIONS.

DRAWN :	DATE :	SCALES :
RRT	JUNE 2011	1:100
PROJECT No:	PHASE :	DRAWING No:
8692	WD	A02
REV :		
C		



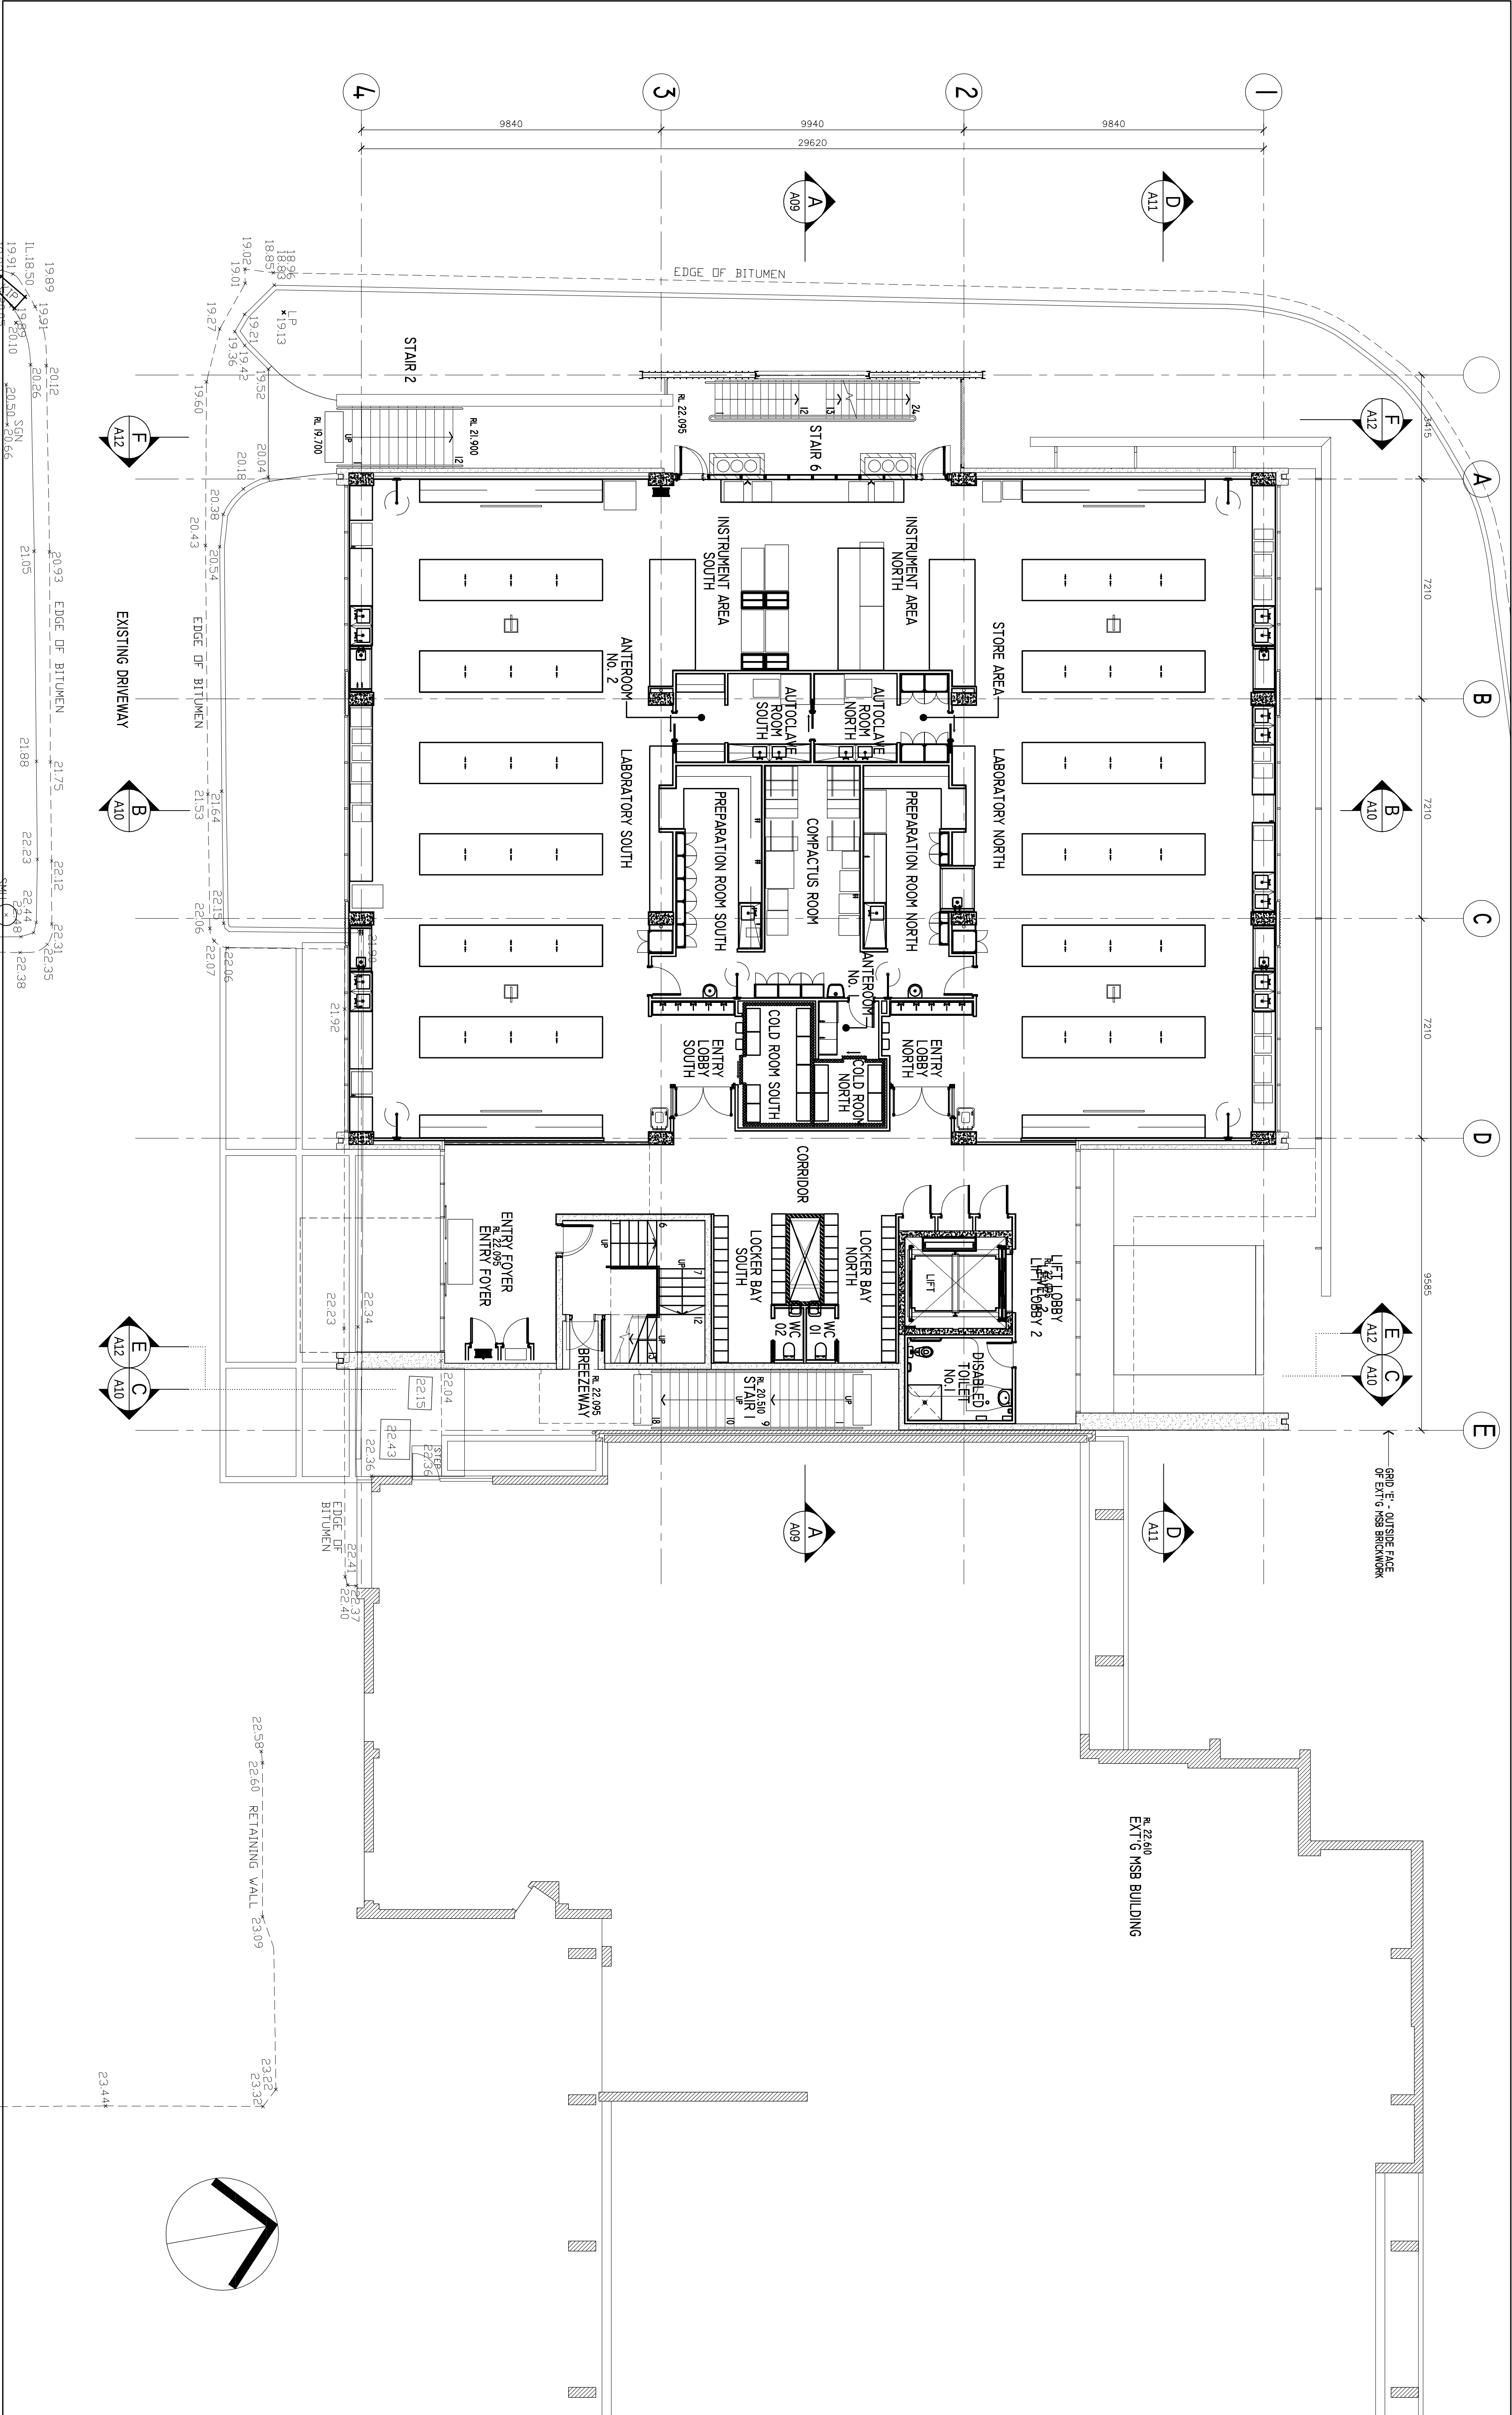

EJE ARCHITECTURE

ACN 62 912 243 | ABN 52 644 649 849 | NSW Architects Registration No. 2370
P 61 2 469 285 | F 61 2 469 369 | E me@eje.com.au | W www.eje.com.au
A 112 KING STREET, NEWCASTLE, NSW 2300

COMPLETION OF THE QUALITY ASSURANCE CHECKS IS A PREREQUISITE FOR THE
ISSUANCE OF A QUALITY ASSURANCE CHECK. THE QUALITY ASSURANCE CHECK IS
A REQUIREMENT OF THE NSW ARCHITECTS ACT 2000. THE QUALITY ASSURANCE
CHECK IS A REQUIREMENT OF THE NSW ARCHITECTS ACT 2000. THE QUALITY
ASSURANCE CHECK IS A REQUIREMENT OF THE NSW ARCHITECTS ACT 2000.
THE IDEAS INFORMATION AND CONCEPTS CONTAINED IN THIS DOCUMENT ARE
THE PROPERTY OF EJE ARCHITECTURE. NO PART OF THIS DOCUMENT MAY BE
REPRODUCED OR TRANSMITTED IN ANY FORM OR BY ANY MEANS, WITHOUT
THE EXPRESS PERMISSION OF EJE ARCHITECTURE. IS AN INFRINGEMENT OF COPYRIGHT. ©

REV	DATE	COMMENTS
A	07/07/11	ISSUE FOR 50% DESIGN DEVELOPMENT
B	14/07/11	ISSUE FOR INFORMATION
C	21/07/11	ISSUE FOR DA

DRN	CHND	VNFO
RRT	AF	-
RRT	AF	-
RRT	AF	-

PROJECT: MSB WEST
CLIENT: FACILITIES MANAGEMENT
UNIVERSITY DRIVE
CALLAGHAN NSW

SITE: THE UNIVERSITY OF NEWCASTLE
CALLAGHAN 2308
DRAWING: FLOOR PLAN - LEVEL 2

WORK IN FINISHED DIMENSIONS IN PREFERENCE TO SCALE. CHECK DIMENSIONS
AND LEVELS ON SITE PRIOR TO THE ORDERING OF MATERIALS OR THE COMPLETION
OF WORKSHOP DRAWINGS. IF IN DOUBT ASK. REPORT ALL ERRORS AND OMISSIONS.
DRAWN: RRT
DATE: JUNE 2011
PROJECT NO: 8692
PHASE: WD
DRAWING NO: A03
REV: C

