



EJE ARCHITECTURE

ACN 62 912 343 | ABN 52 644 649 849 | NSW Architects Registration No. 2370
P +61 2 493 2353 | F +61 2 493 3069 | E me@eje.com.au | W www.eje.com.au
A 112 KING STREET, NEWCASTLE, NSW 2300

COMPLETION OF THE QUALITY ASSURANCE CHECKS IS A PRECONDITION FOR THE
ISSUANCE OF THE FINAL DRAWINGS. THE QUALITY ASSURANCE CHECKS ARE
THE RESPONSIBILITY OF THE ARCHITECT. THE ARCHITECT'S RESPONSIBILITY IS TO
PRODUCE A DESIGN THAT IS OF THE HIGHEST QUALITY AND TO ENSURE THAT
THE DESIGN IS IN ACCORDANCE WITH THE REQUIREMENTS OF THE PROJECT.
THE QUALITY ASSURANCE CHECK IS A PRECONDITION FOR THE ISSUANCE
OF THE FINAL DRAWINGS. THE QUALITY ASSURANCE CHECKS ARE THE
RESPONSIBILITY OF THE ARCHITECT. THE ARCHITECT'S RESPONSIBILITY IS
TO PRODUCE A DESIGN THAT IS OF THE HIGHEST QUALITY AND TO ENSURE
THAT THE DESIGN IS IN ACCORDANCE WITH THE REQUIREMENTS OF THE
PROJECT. THE QUALITY ASSURANCE CHECK IS A PRECONDITION FOR THE
ISSUANCE OF THE FINAL DRAWINGS. THE QUALITY ASSURANCE CHECKS
ARE THE RESPONSIBILITY OF THE ARCHITECT. THE ARCHITECT'S
RESPONSIBILITY IS TO PRODUCE A DESIGN THAT IS OF THE HIGHEST
QUALITY AND TO ENSURE THAT THE DESIGN IS IN ACCORDANCE WITH
THE REQUIREMENTS OF THE PROJECT. THE QUALITY ASSURANCE CHECK
IS A PRECONDITION FOR THE ISSUANCE OF THE FINAL DRAWINGS.
THE QUALITY ASSURANCE CHECKS ARE THE RESPONSIBILITY OF THE
ARCHITECT. THE ARCHITECT'S RESPONSIBILITY IS TO PRODUCE A
DESIGN THAT IS OF THE HIGHEST QUALITY AND TO ENSURE THAT THE
DESIGN IS IN ACCORDANCE WITH THE REQUIREMENTS OF THE PROJECT.
THE QUALITY ASSURANCE CHECK IS A PRECONDITION FOR THE
ISSUANCE OF THE FINAL DRAWINGS. THE QUALITY ASSURANCE CHECKS
ARE THE RESPONSIBILITY OF THE ARCHITECT. THE ARCHITECT'S
RESPONSIBILITY IS TO PRODUCE A DESIGN THAT IS OF THE HIGHEST
QUALITY AND TO ENSURE THAT THE DESIGN IS IN ACCORDANCE WITH
THE REQUIREMENTS OF THE PROJECT. THE QUALITY ASSURANCE CHECK
IS A PRECONDITION FOR THE ISSUANCE OF THE FINAL DRAWINGS.

REV	DATE	COMMENTS
A	07/07/11	ISSUE FOR 50% DESIGN DEVELOPMENT
B	14/07/11	ISSUE FOR INFORMATION
C	21/07/11	ISSUE FOR DA

DWN	CHND	VPND
RRT	AF	-
RRT	AF	-
RRT	AF	-


PROJECT: MSB WEST
CLIENT: FACILITIES MANAGEMENT
UNIVERSITY DRIVE
CALLAGHAN NSW

SITE: THE UNIVERSITY OF NEWCASTLE
CALLAGHAN 2308
DRAWING: FLOOR PLAN - LEVEL 3

WORK IN FINISHED DIMENSIONS, IN PREFERENCE TO SCALE. CHECK DIMENSIONS
AND LEVELS ON SITE PRIOR TO THE ORDERING OF MATERIALS OR THE COMPLETION
OF WORKSHOP DRAWINGS. IF IN DOUBT ASK. REPORT ALL ERRORS AND OMISSIONS.

DRAWN: RRT
DATE: JUNE 2011
PROJECT NO: 8692
PHASE: WD
DRAWING NO: A04
REV: C



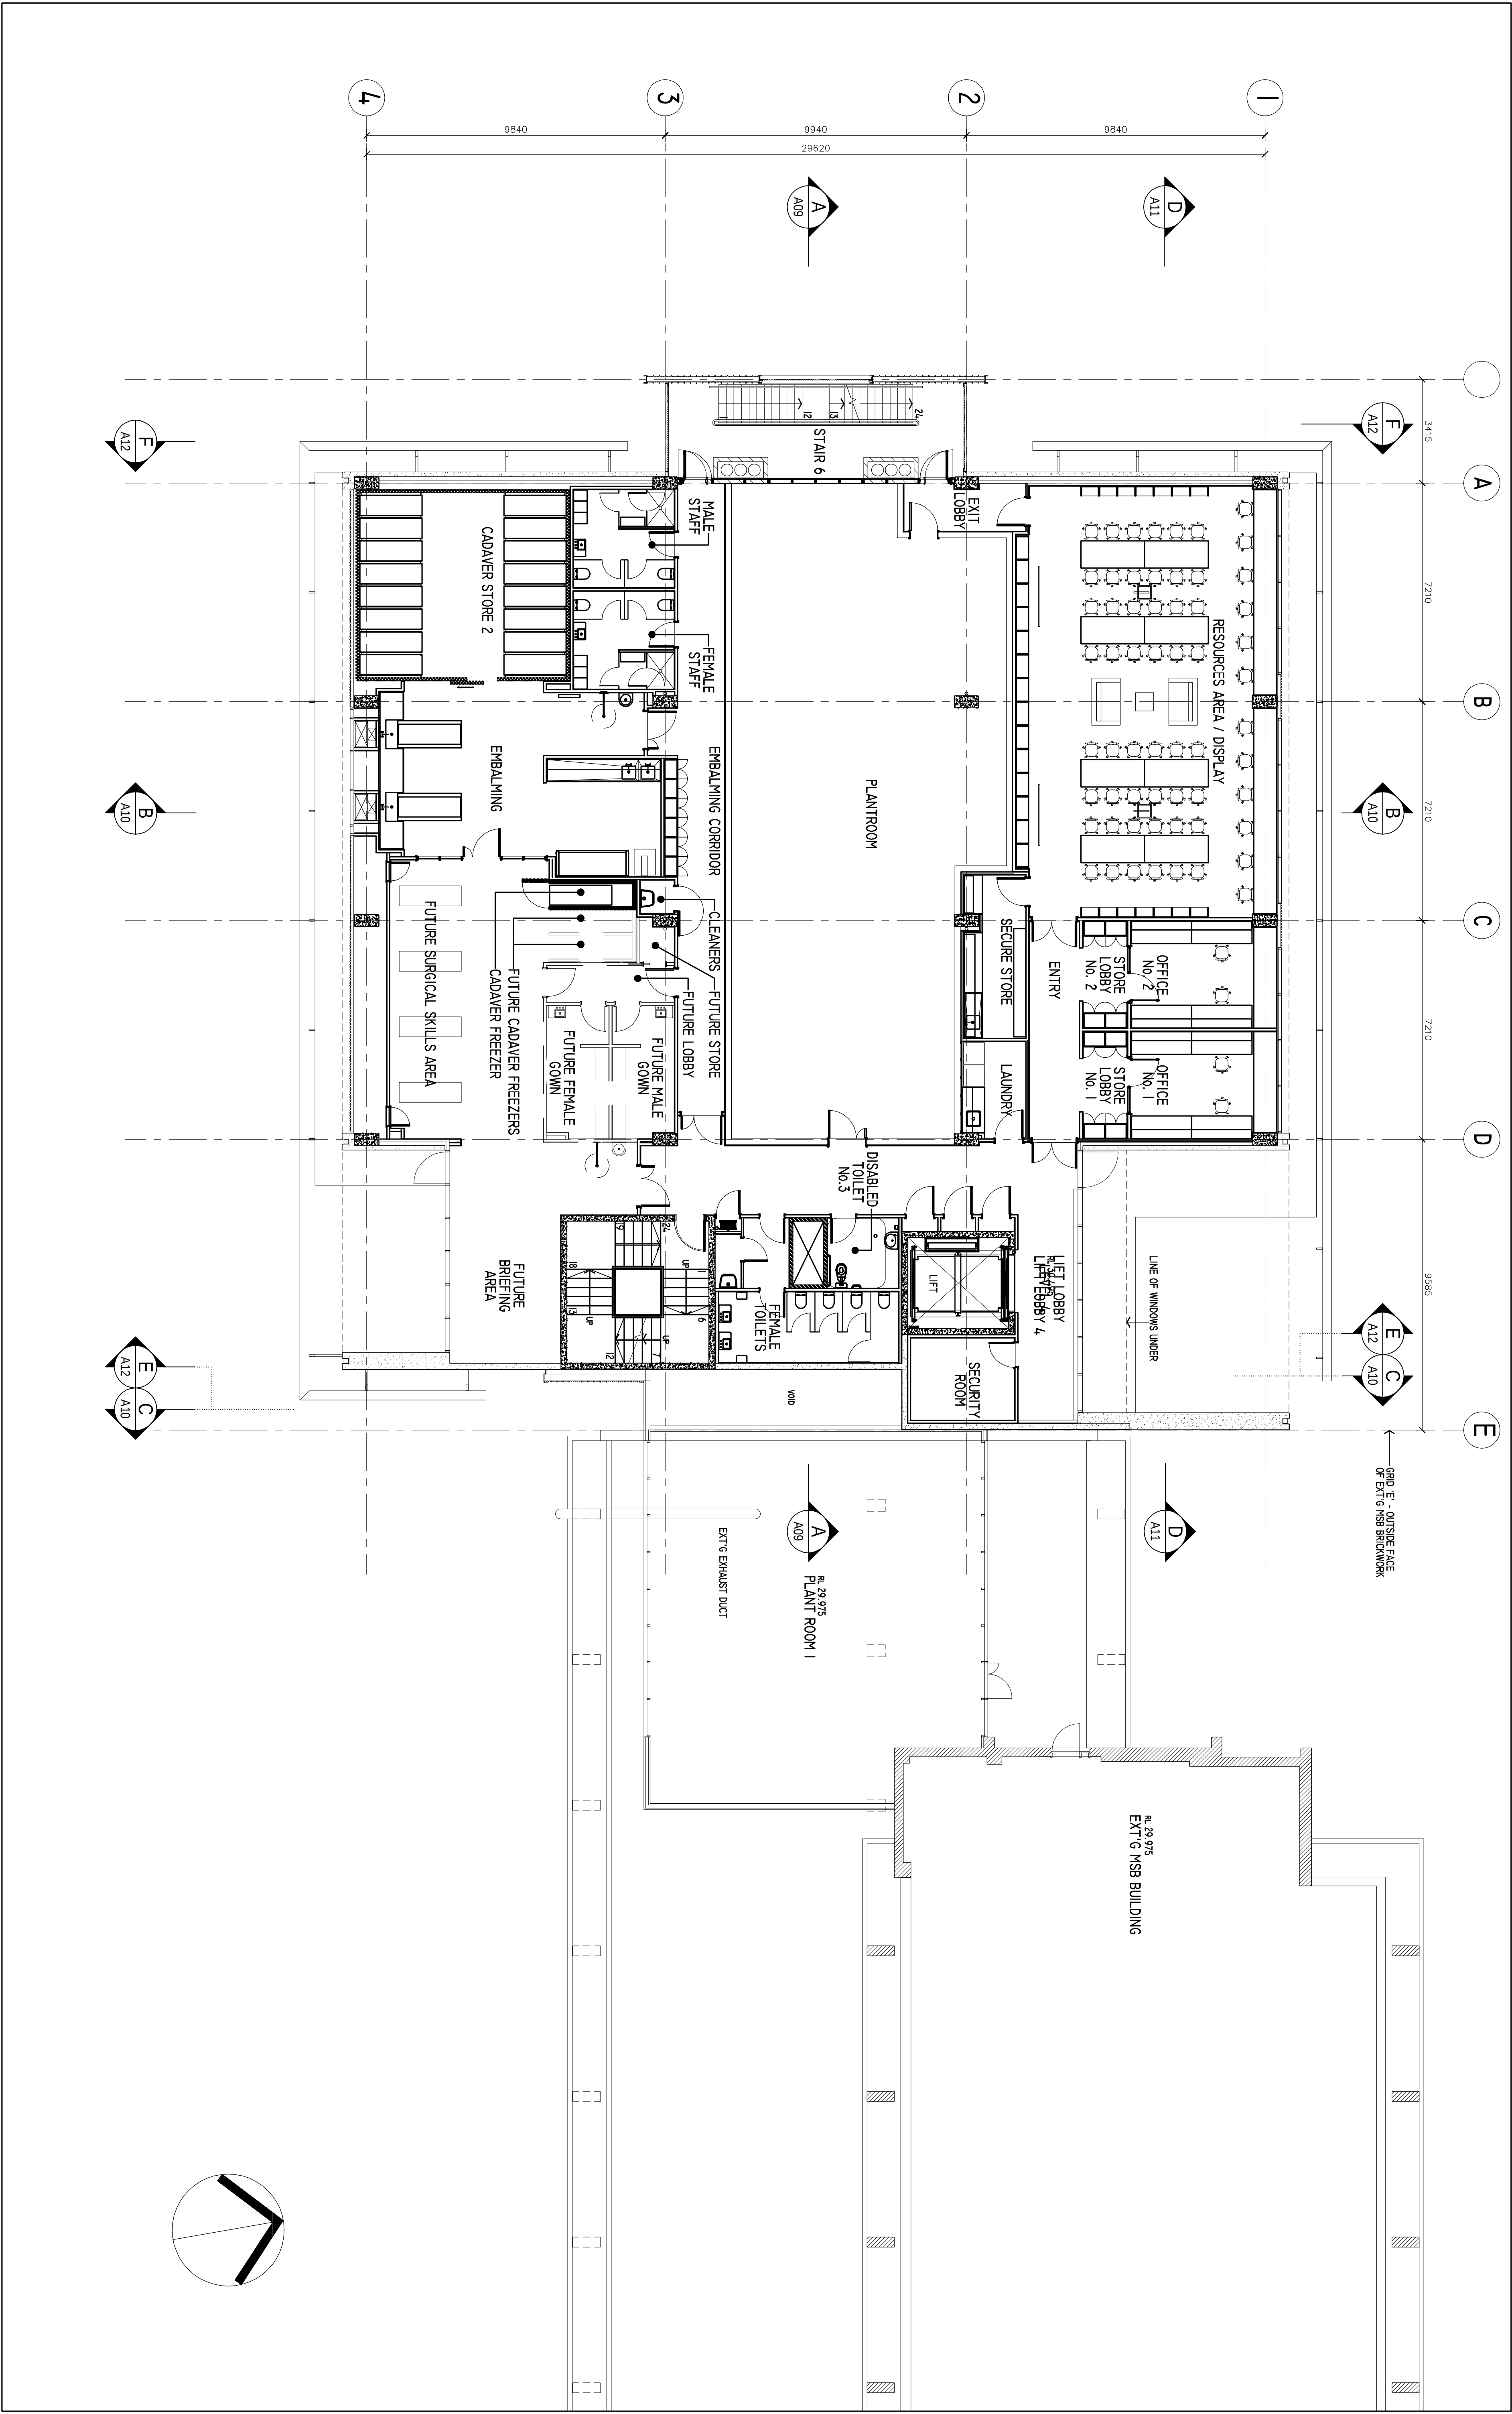

EJE ARCHITECTURE

ACN 602 912 243 | ABN 52 644 649 849 | NSW Architects Registration No. 2370
P +61 2 469 2353 | F +61 2 469 3069 | E me@eje.com.au | W www.eje.com.au
A 112 KNO STREET, NEWCASTLE, NSW 2300

COMPLETION OF THE QUALITY ASSURANCE CHECKS IS A PREREQUISITE FOR THE
ISSUANCE OF THE FINAL DRAWINGS. THE QUALITY ASSURANCE CHECKS
PLAN, WHERE A QUALITY ASSURANCE CHECK IS INCOMPLETE THIS
PURPOSES AS STATED IN THE REVISION COLUMN. PURPOSES ONLY ON 31/01/2011
THE IDEAS INFORMATION AND CONCEPTS CONTAINED IN THIS DOCUMENT ARE
THIS DOCUMENT AND PASSING IT ONTO OTHERS WITHOUT THE EXPRESS
PERMISSION OF EJE ARCHITECTURE IS AN INFRINGEMENT OF COPYRIGHT. ©

REV	DATE	COMMENTS
A	07/07/11	ISSUE FOR 50% DESIGN DEVELOPMENT
B	14/07/11	ISSUE FOR INFORMATION
C	21/07/11	ISSUE FOR DA

DWN	CHNG	VRNG
RRT	AF	-
RRT	AF	-
RRT	AF	-


PROJECT: MSB WEST
CLIENT: FACILITIES MANAGEMENT
UNIVERSITY DRIVE
CALLAGHAN NSW


SITE: THE UNIVERSITY OF NEWCASTLE
CALLAGHAN 2308

DRAWING: FLOOR PLAN - LEVEL 4

WORK IN FINISHED DIMENSIONS IN PREFERENCE TO SCALE. CHECK DIMENSIONS
AND LEVELS ON SITE PRIOR TO THE ORDERING OF MATERIALS OR THE COMPLETION
OF WORKSHOP DRAWINGS. IF IN DOUBT ASK. REPORT ALL ERRORS AND OMISSIONS.

DRAWN:	DATE:	SCALES:
RRT	JUNE 2011	1:100
PROJECT NO:	PHASE:	DRAWING NO:
8692	WD	A05
C		

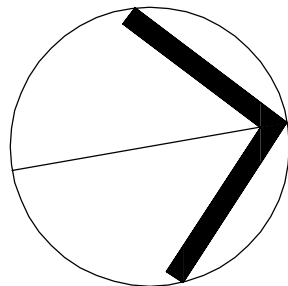

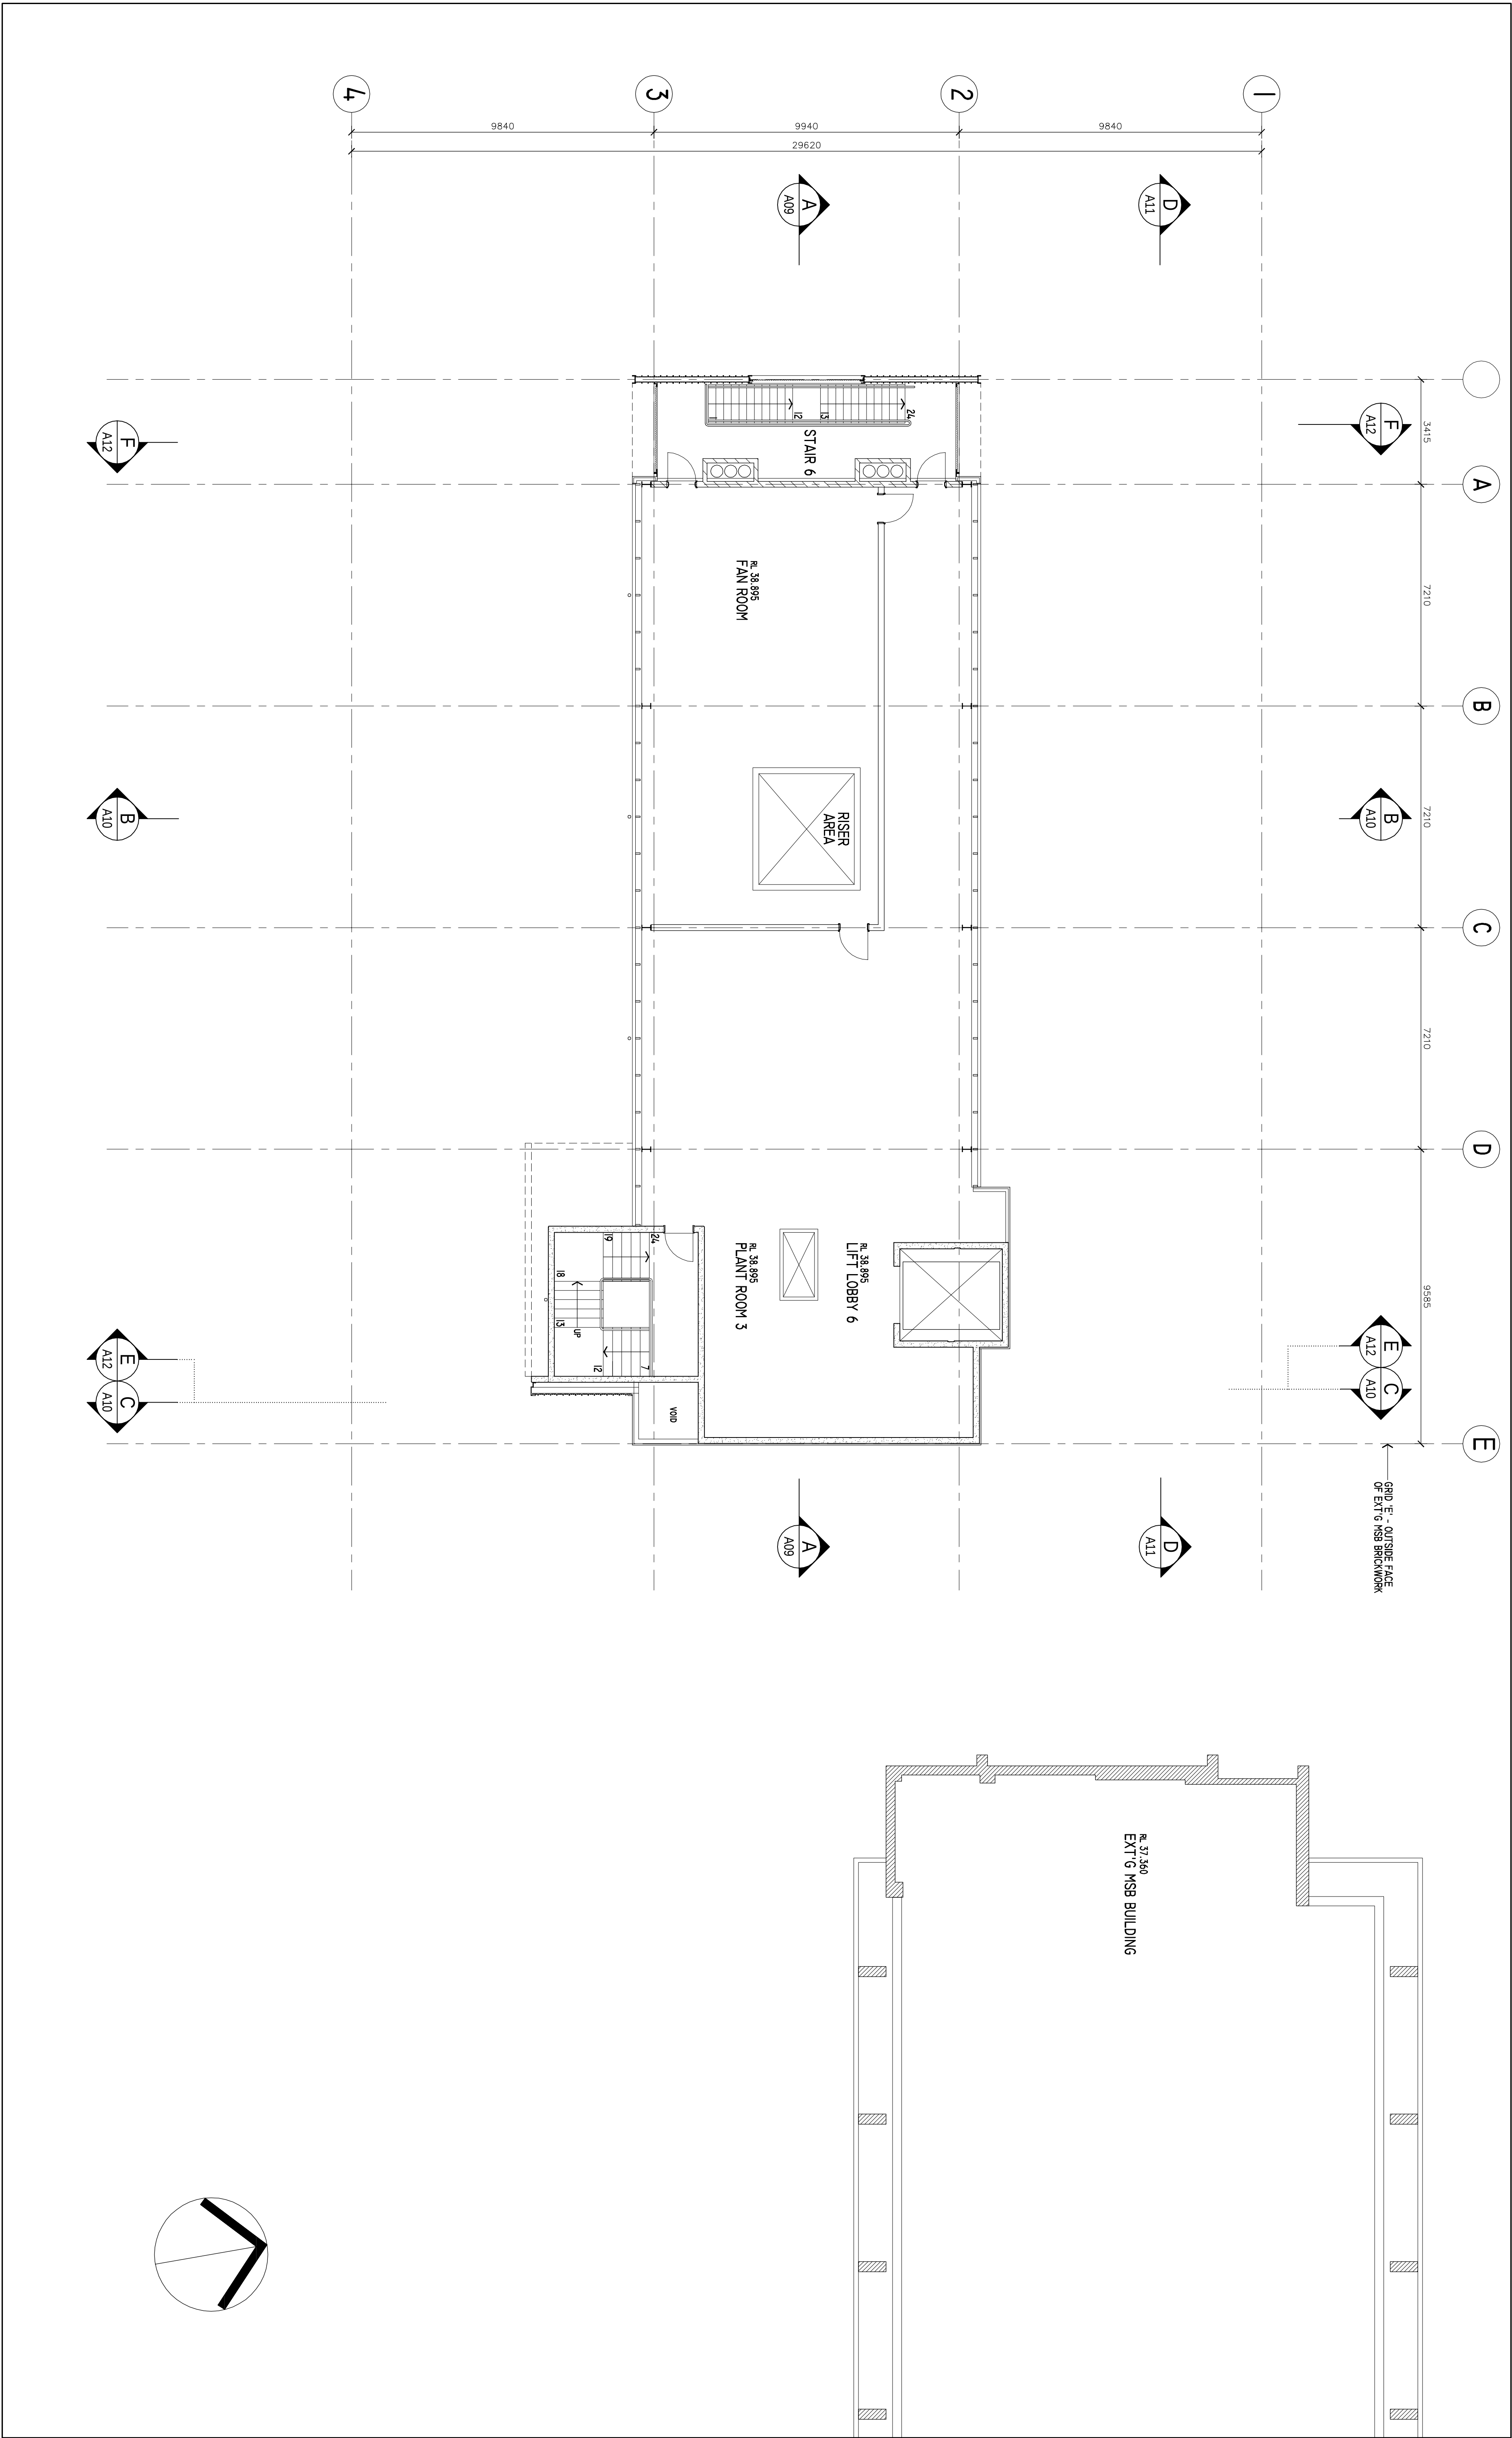

EJE ARCHITECTURE

ACN 002 912 243 | ABN 52 644 649 849 | NSW Architects Registration No. 2370
P +61 2 493 2953 | F +61 2 493 3069 | E mej@eje.com.au | W www.eje.com.au
A 112 KNO STREET, NEWCASTLE, NSW 2300

REV	DATE	COMMENTS
A	07/07/11	ISSUE FOR SDM DESIGN DEVELOPMENT
B	14/07/11	ISSUE FOR INFORMATION
C	21/07/11	ISSUE FOR DA

DRN	CHND	VRND
RRT	AF	-
RRT	AF	-
RRT	AF	-

PROJECT: MSB WEST
CLIENT: FACILITIES MANAGEMENT
UNIVERSITY DRIVE
CALLAGHAN NSW

SITE: THE UNIVERSITY OF NEWCASTLE
CALLAGHAN 2308

DRAWING: FLOOR PLAN - LEVEL 6

WORK IN FIGURED DIMENSIONS IN PREFERENCE TO SCALE. CHECK DIMENSIONS AND LEVELS ON SITE PRIOR TO THE ORDERING OF MATERIALS OR THE COMPLETION OF WORKSHOP DRAWINGS. IF IN DOUBT ASK. REPORT ALL ERRORS AND OMISSIONS.

DRAWN:	DATE:	SCALES:
RRT	JUNE 2011	1:100
PROJECT NO:	PHASE:	DRAWING NO:
8692	WD	A07
		REV:
		C

