


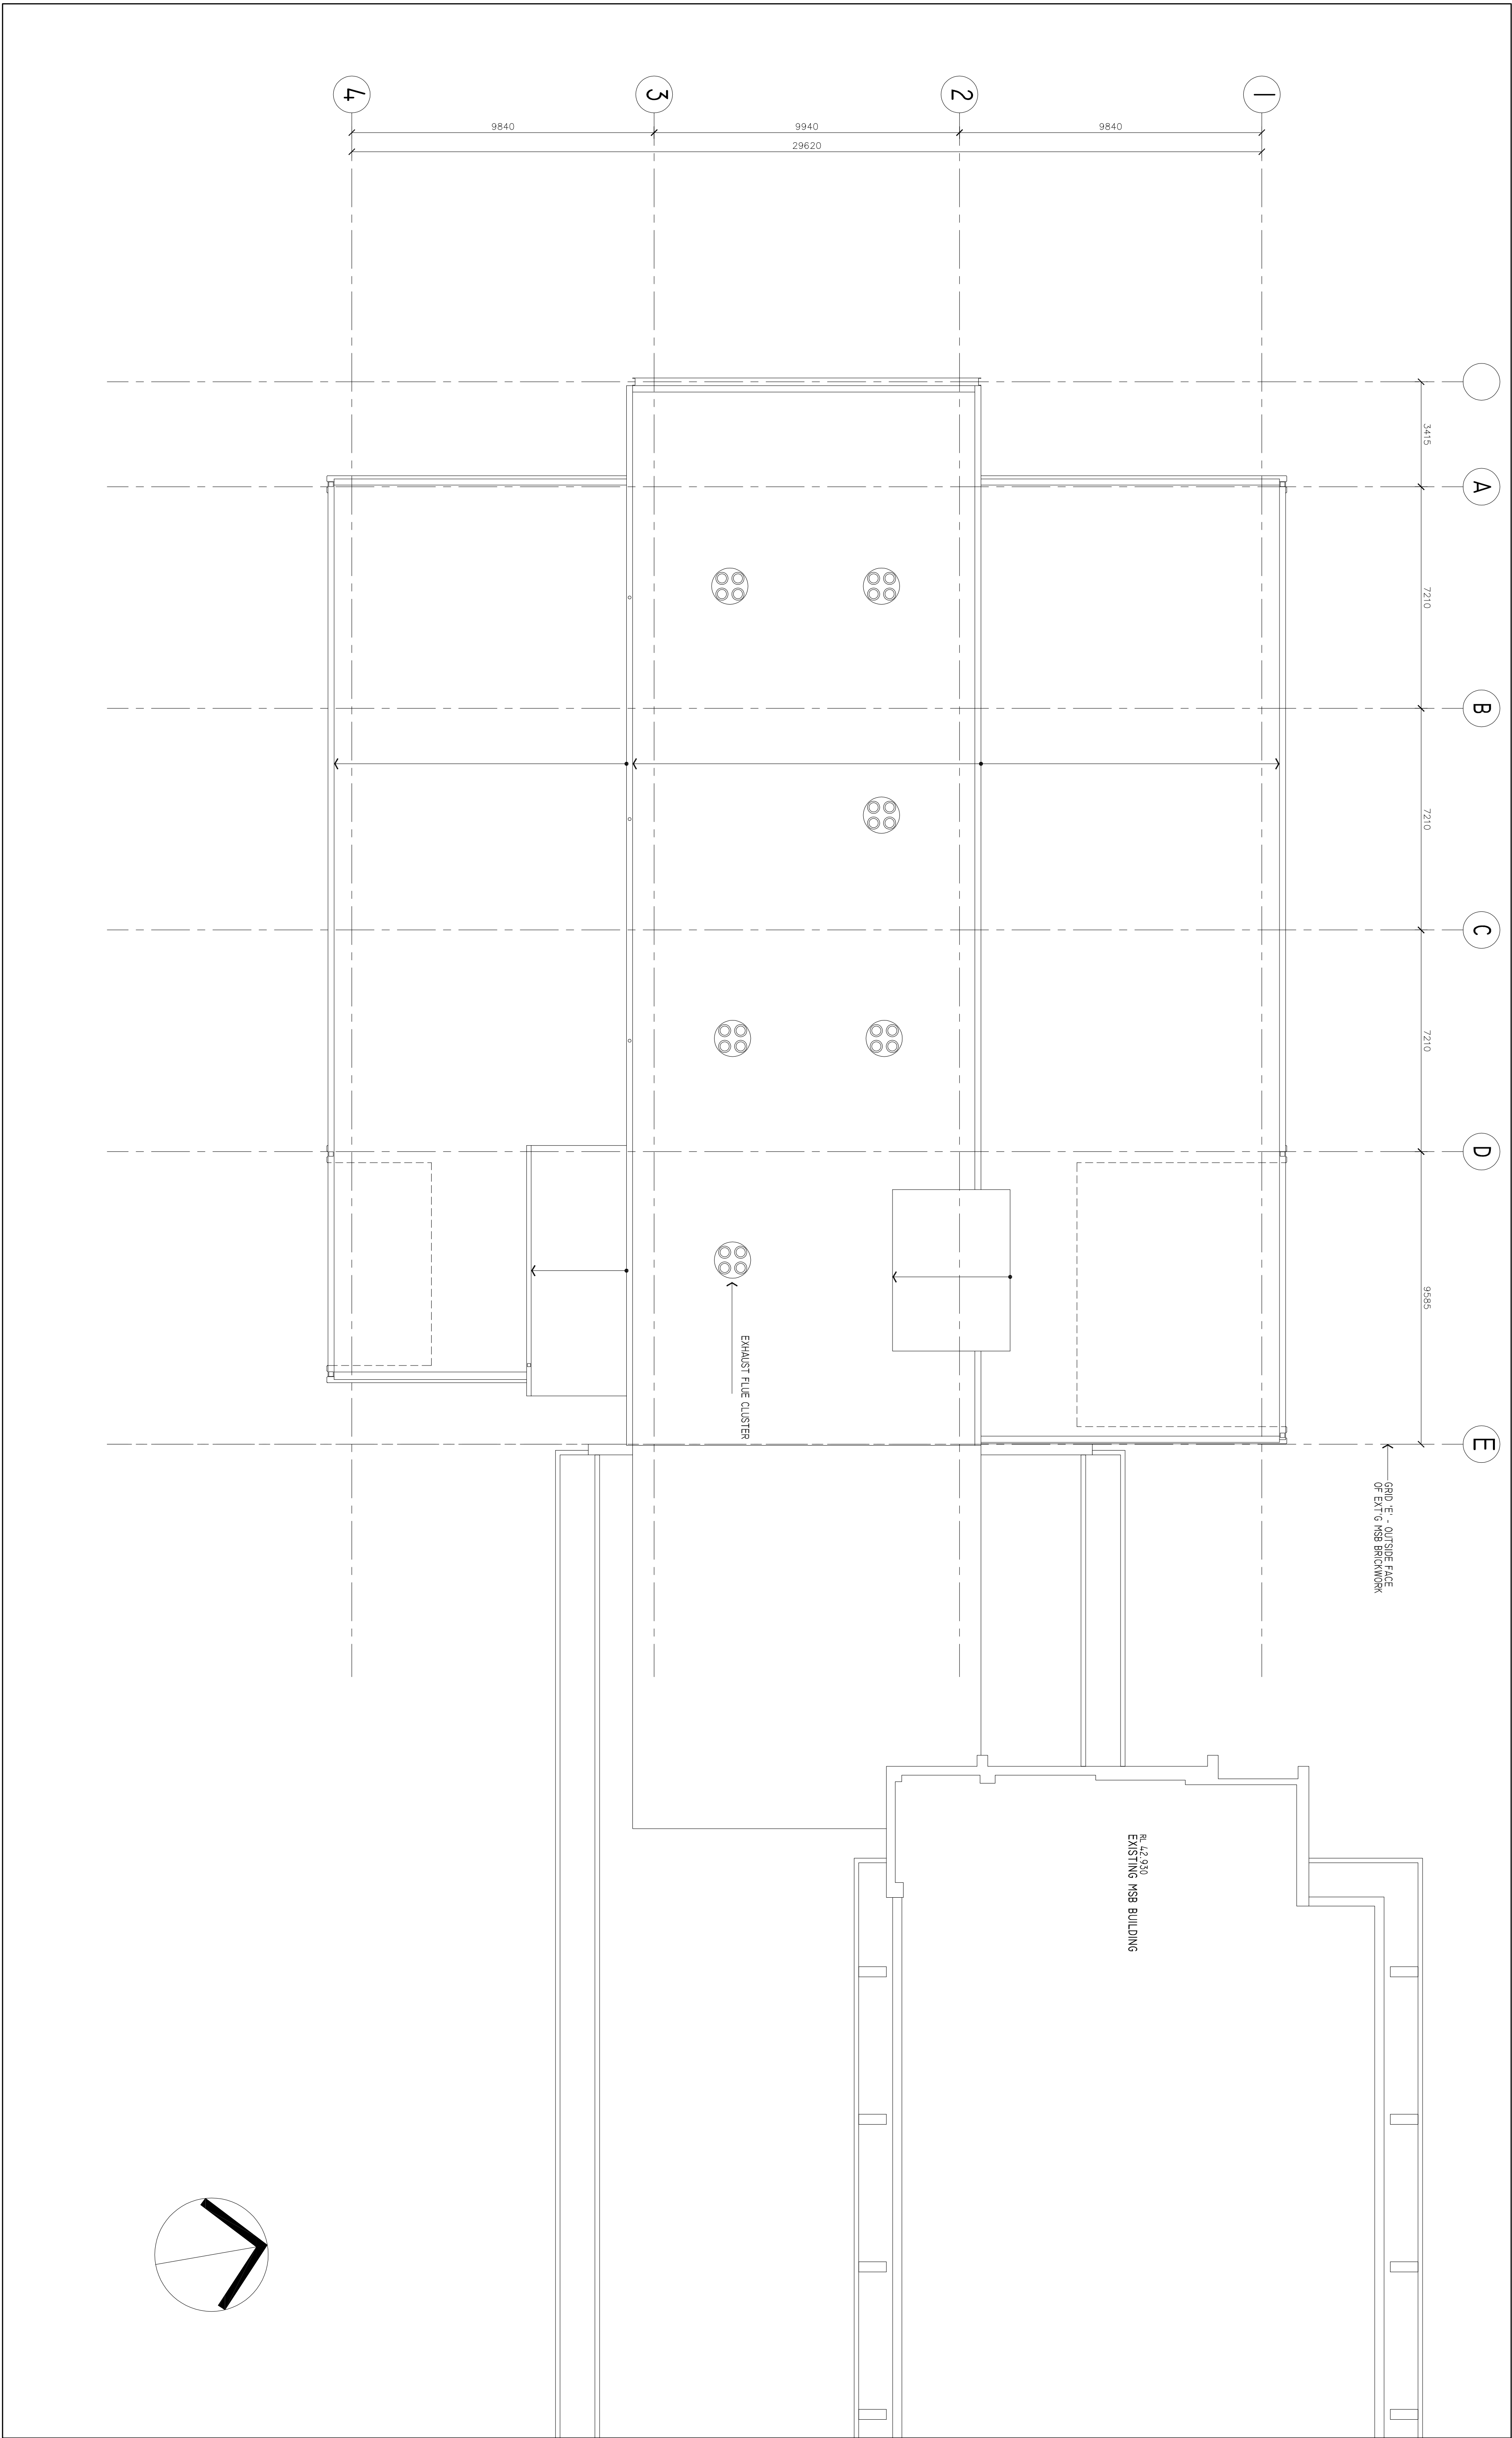

EJE ARCHITECTURE

ACN 602 912 343 | ABN 52 644 549 849 | NSW Architects Registration No: 270
P +61 2 469 2653 | F +61 2 469 3989 | E enl@eje.com.au | W www.eje.com.au
A 112 KINGS STREET | NEWCASTLE NSW 2300

COMPLETION OF THE QUALITY ASSURANCE CHECKS IS VERIFICATION THAT THE DOCUMENTS COMPLY WITH RELEVANT STANDARDS AND REQUIREMENTS. THIS PLAN, WHERE A QUALITY ASSURANCE CHECK IS INCOMPLETE, THIS PURPOSES AS STATED IN THE REVISION COLUMN, FOR PURPOSES ONLY, OR SUCH

THE IDEAS INFORMATION AND CONCEPTS CONTAINED IN THIS DOCUMENT ARE THE PROPERTY OF EJE ARCHITECTURE. NO PART OF THIS DOCUMENT MAY BE REPRODUCED OR TRANSMITTED IN ANY FORM OR BY ANY MEANS, WITHOUT THE EXPRESS PERMISSION OF EJE ARCHITECTURE. IS AN INFRINGEMENT OF COPYRIGHT. ©

REV	DATE	COMMENTS
A	07/07/11	ISSUE FOR 50% DESIGN DEVELOPMENT
B	14/07/11	ISSUE FOR INFORMATION
C	21/07/11	ISSUE FOR DA
D	21/07/11	ISSUE FOR STRUCTURAL CO-ORDINATION

DRN	CHKD	VRFD
RRT	AF	777
RRT	AF	777
RRT	AF	-

PROJECT: MSB WEST

CLIENT: FACILITIES MANAGEMENT
UNIVERSITY DRIVE
CALLAGHAN NSW

SITE: THE UNIVERSITY OF NEWCASTLE
CALLAGHAN 2308


DRAWING: ROOF PLAN

WORK IN PROGRESS. DIMENSIONS IN PREFERENCE TO SCALE. CHECK DIMENSIONS AND LEVELS ON SITE PRIOR TO THE ORDERING OF MATERIALS OR THE COMPLETION OF WORKSHOP DRAWINGS. IF IN DOUBT ASK. REPORT ALL ERRORS AND OMISSIONS.

PROJECT No:	PHASE:	DRAWING No:	REV:
RRT	JUNE 2011	1-100	D

8692 WD A08 D



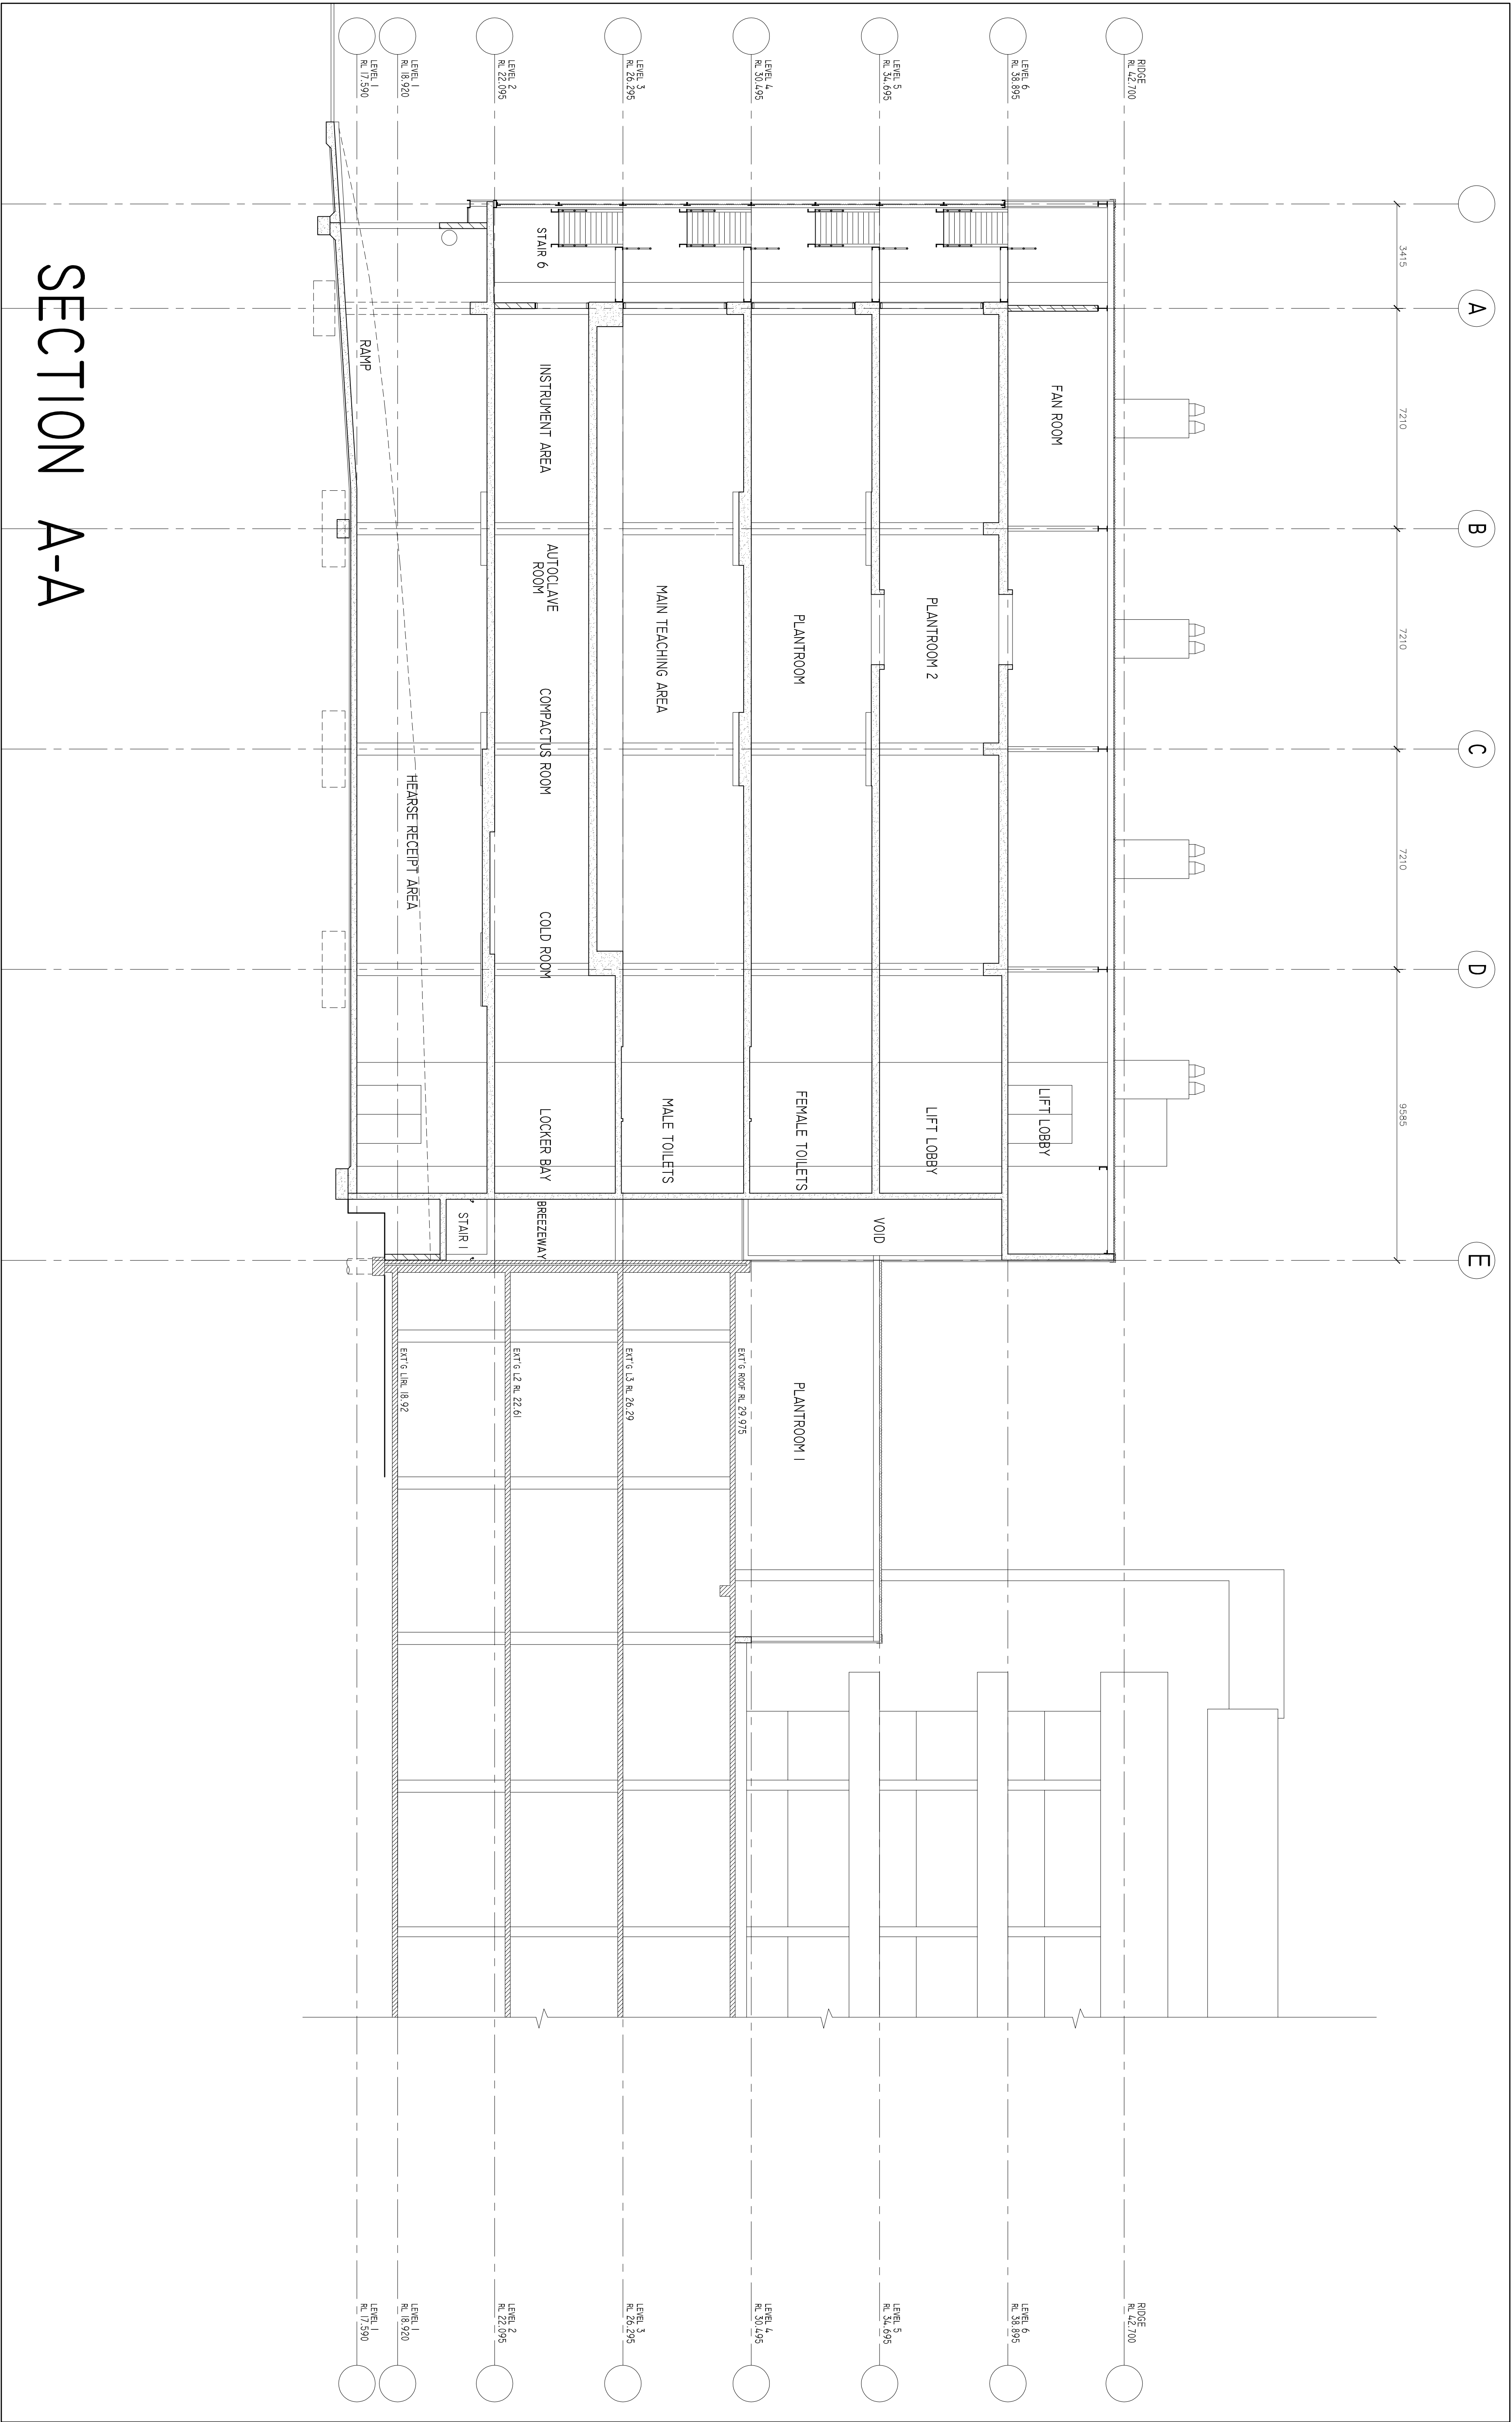

EJE ARCHITECTURE

ACN 602 712 343 | ABN 52 644 549 849 | NSW Architects Registration No: 270
P +61 2 469 2693 | F +61 2 469 3989 | E enquiries@eje.com.au | W www.eje.com.au
A 112 KING STREET | NEWCASTLE, NSW 2300

REV	DATE	COMMENTS
A	07/07/11	ISSUE FOR 50% DESIGN DEVELOPMENT
B	14/07/11	ISSUE FOR INFORMATION
C	21/07/11	ISSUE FOR DA
D	21/07/11	ISSUE FOR STRUCTURAL CO-ORDINATION

DRN	CHKD	VRFD
RRT	AF	-
RRT	AF	-
RRT	AF	-

PROJECT : MSB WEST

CLIENT : FACILITIES MANAGEMENT
UNIVERSITY DRIVE
CALLAGHAN NSW

SITE : THE UNIVERSITY OF NEWCASTLE
CALLAGHAN 2308

DRAWING : SECTION A-A

NSW ALL FIGURED DIMENSIONS IN REFERENCE TO SCALE. CHECK DIMENSIONS AND LEVELS ON SITE PRIOR TO THE ORDERING OF MATERIALS OR THE COMPLETION OF WORKSHOP DRAWINGS. IF IN DOUBT ASK. REPORT ALL ERRORS AND OMISSIONS.

PROJECT No: **8692** | PHASE: **WD** | DRAWING No: **A09** | REV: **D**
DRAWN: **RRT** | DATE: **JUNE 2011** | SCALES: **1:100**





EJE ARCHITECTURE

ACN 62 712 343 | ABN 52 844 549 849 | NSW Architects Registration No. 270
P +61 2 4629 2553 | F +61 2 4626 9889 | E enq@eje.com.au | W www.eje.com.au
A 112 KING STREET | NEWCASTLE NSW 2300

REV	DATE	COMMENTS
A	07/07/11	ISSUE FOR 50% DESIGN DEVELOPMENT
B	14/07/11	ISSUE FOR INFORMATION
C	21/07/11	ISSUE FOR DA
D	21/07/11	ISSUE FOR STRUCTURAL CO-ORDINATION

DRN	CHNG	VRFD
RRT	AF	-
RRT	AF	-
RRT	AF	-
RRT	AF	-

PROJECT : MSB WEST

CLIENT : FACILITIES MANAGEMENT
UNIVERSITY DRIVE
CALLAGHAN NSW


SITE : THE UNIVERSITY OF NEWCASTLE
CALLAGHAN 2308

DRAWING : SECTION B-B
SECTION C-C

WORK ALL FINISHED DIMENSIONS IN REFERENCE TO SCALE. CHECK DIMENSIONS
AND LEVELS ON SITE PRIOR TO THE ORDERING OF MATERIALS OR THE COMPLETION
OF WORKSHOP DRAWINGS. IF IN DOUBT ASK. REPORT ALL ERRORS AND OMISSIONS.

DRAWN :
RRT
PROJECT No.:
8692
DATE :
JUNE 2011
PHASE :
WD
DRAWING No.:
A10
REV :
D
SCALES :
1:100



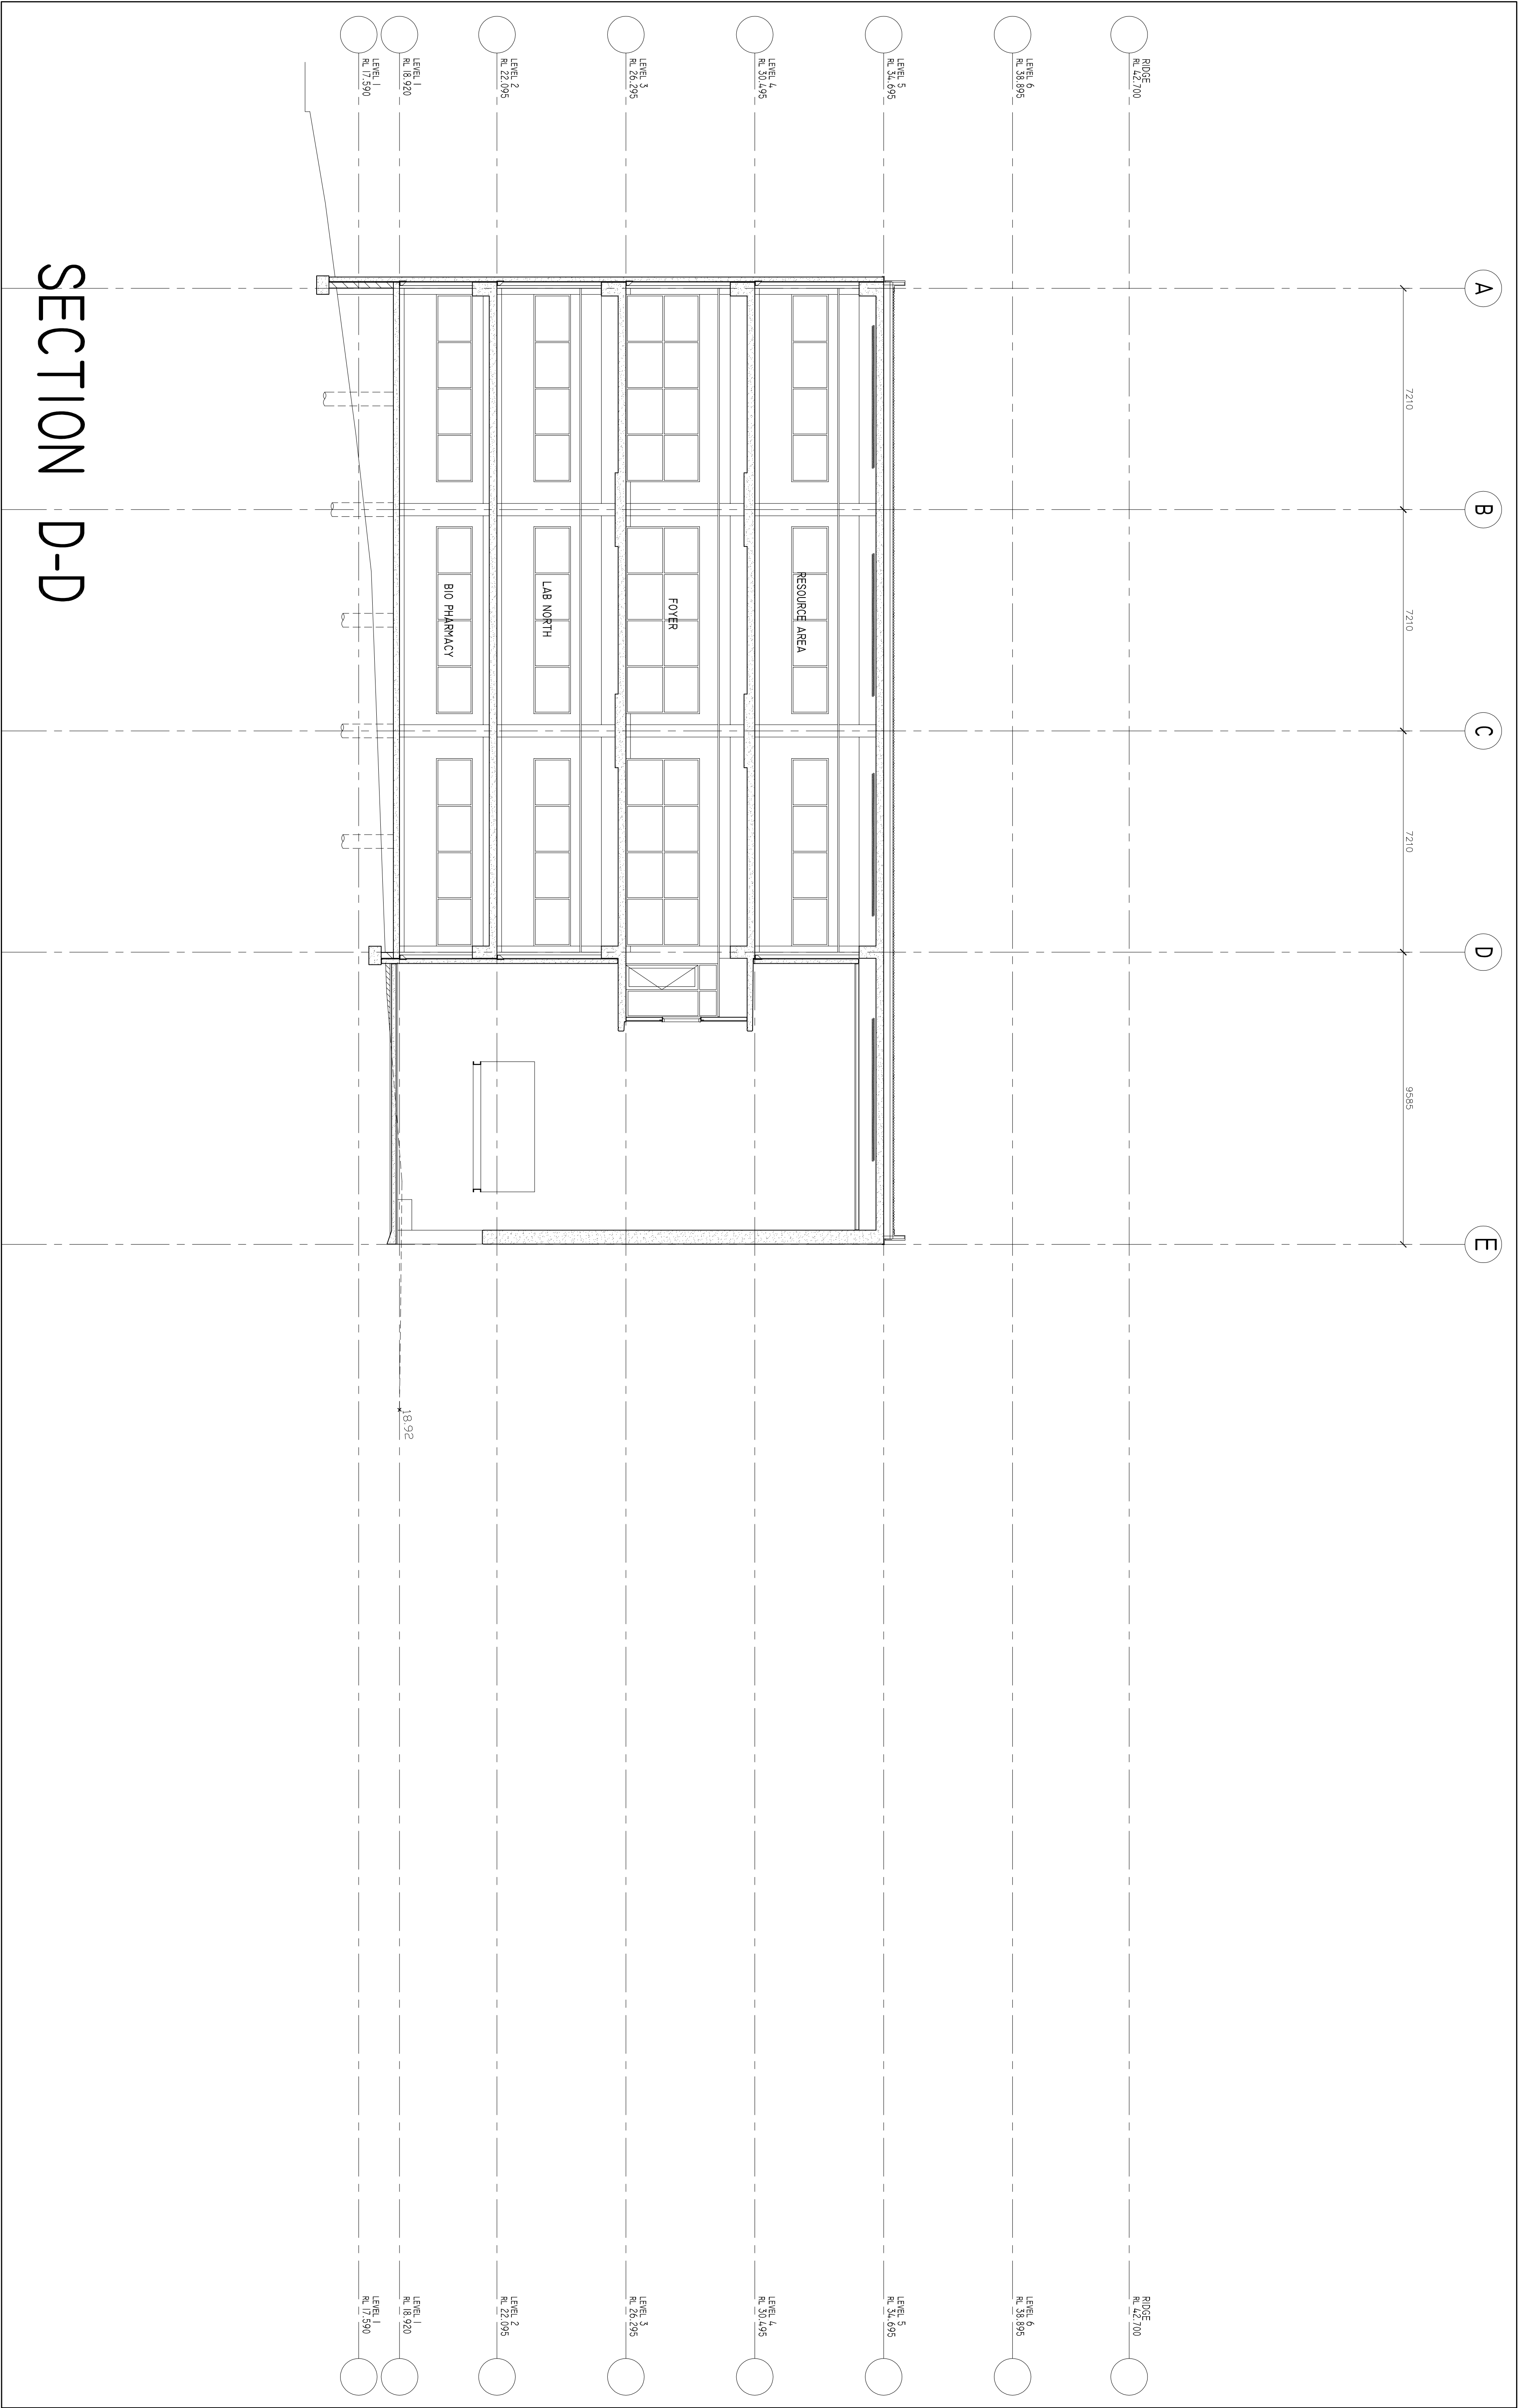

EJE ARCHITECTURE

ACN 602 912 243 | ABN 52 644 549 849 | NSW Architects Registration No. 270
P +61 2 469 2653 | F +61 2 469 3989 | E enquiries@eje.com.au | W www.eje.com.au
A 112 KING STREET | NEWCASTLE NSW 2300

THE IDEAS INFORMATION AND CONCEPTS CONTAINED IN THIS DOCUMENT ARE THE PROPERTY OF EJE ARCHITECTURE AND ARE NOT TO BE REPRODUCED OR USED FOR ANY OTHER PURPOSES WITHOUT THE EXPRESS PERMISSION OF EJE ARCHITECTURE. IT IS AN INFRINGEMENT OF COPYRIGHT. ©

REV	DATE	COMMENTS
A	07/07/11	ISSUE FOR 50% DESIGN DEVELOPMENT
B	14/07/11	ISSUE FOR INFORMATION
C	21/07/11	ISSUE FOR DA
D	21/07/11	ISSUE FOR STRUCTURAL CO-ORDINATION

DRN	CHKD	VRFD
RRT	AF	-
RRT	AF	-
RRT	AF	-
RRT	AF	-

PROJECT: MSB WEST

SITE: THE UNIVERSITY OF NEWCASTLE
CALLAGHAN 2308

CLIENT: FACILITIES MANAGEMENT
UNIVERSITY DRIVE
CALLAGHAN NSW

DRAWING: SECTION D-D

NOTE: ALL DIMENSIONS IN REFERENCE TO SCALE. CHECK DIMENSIONS AND LEVELS ON SITE PRIOR TO THE ORDERING OF MATERIALS OR THE COMPLETION OF WORKSHOP DRAWINGS. IF IN DOUBT ASK. REPORT ALL ERRORS AND OMISSIONS.

DRAWN: RRT
DATE: JUNE 2011
SCALE: 1:100

PROJECT No.: 8692
PHASE: WD
DRAWING No.: A11
REV: D

