


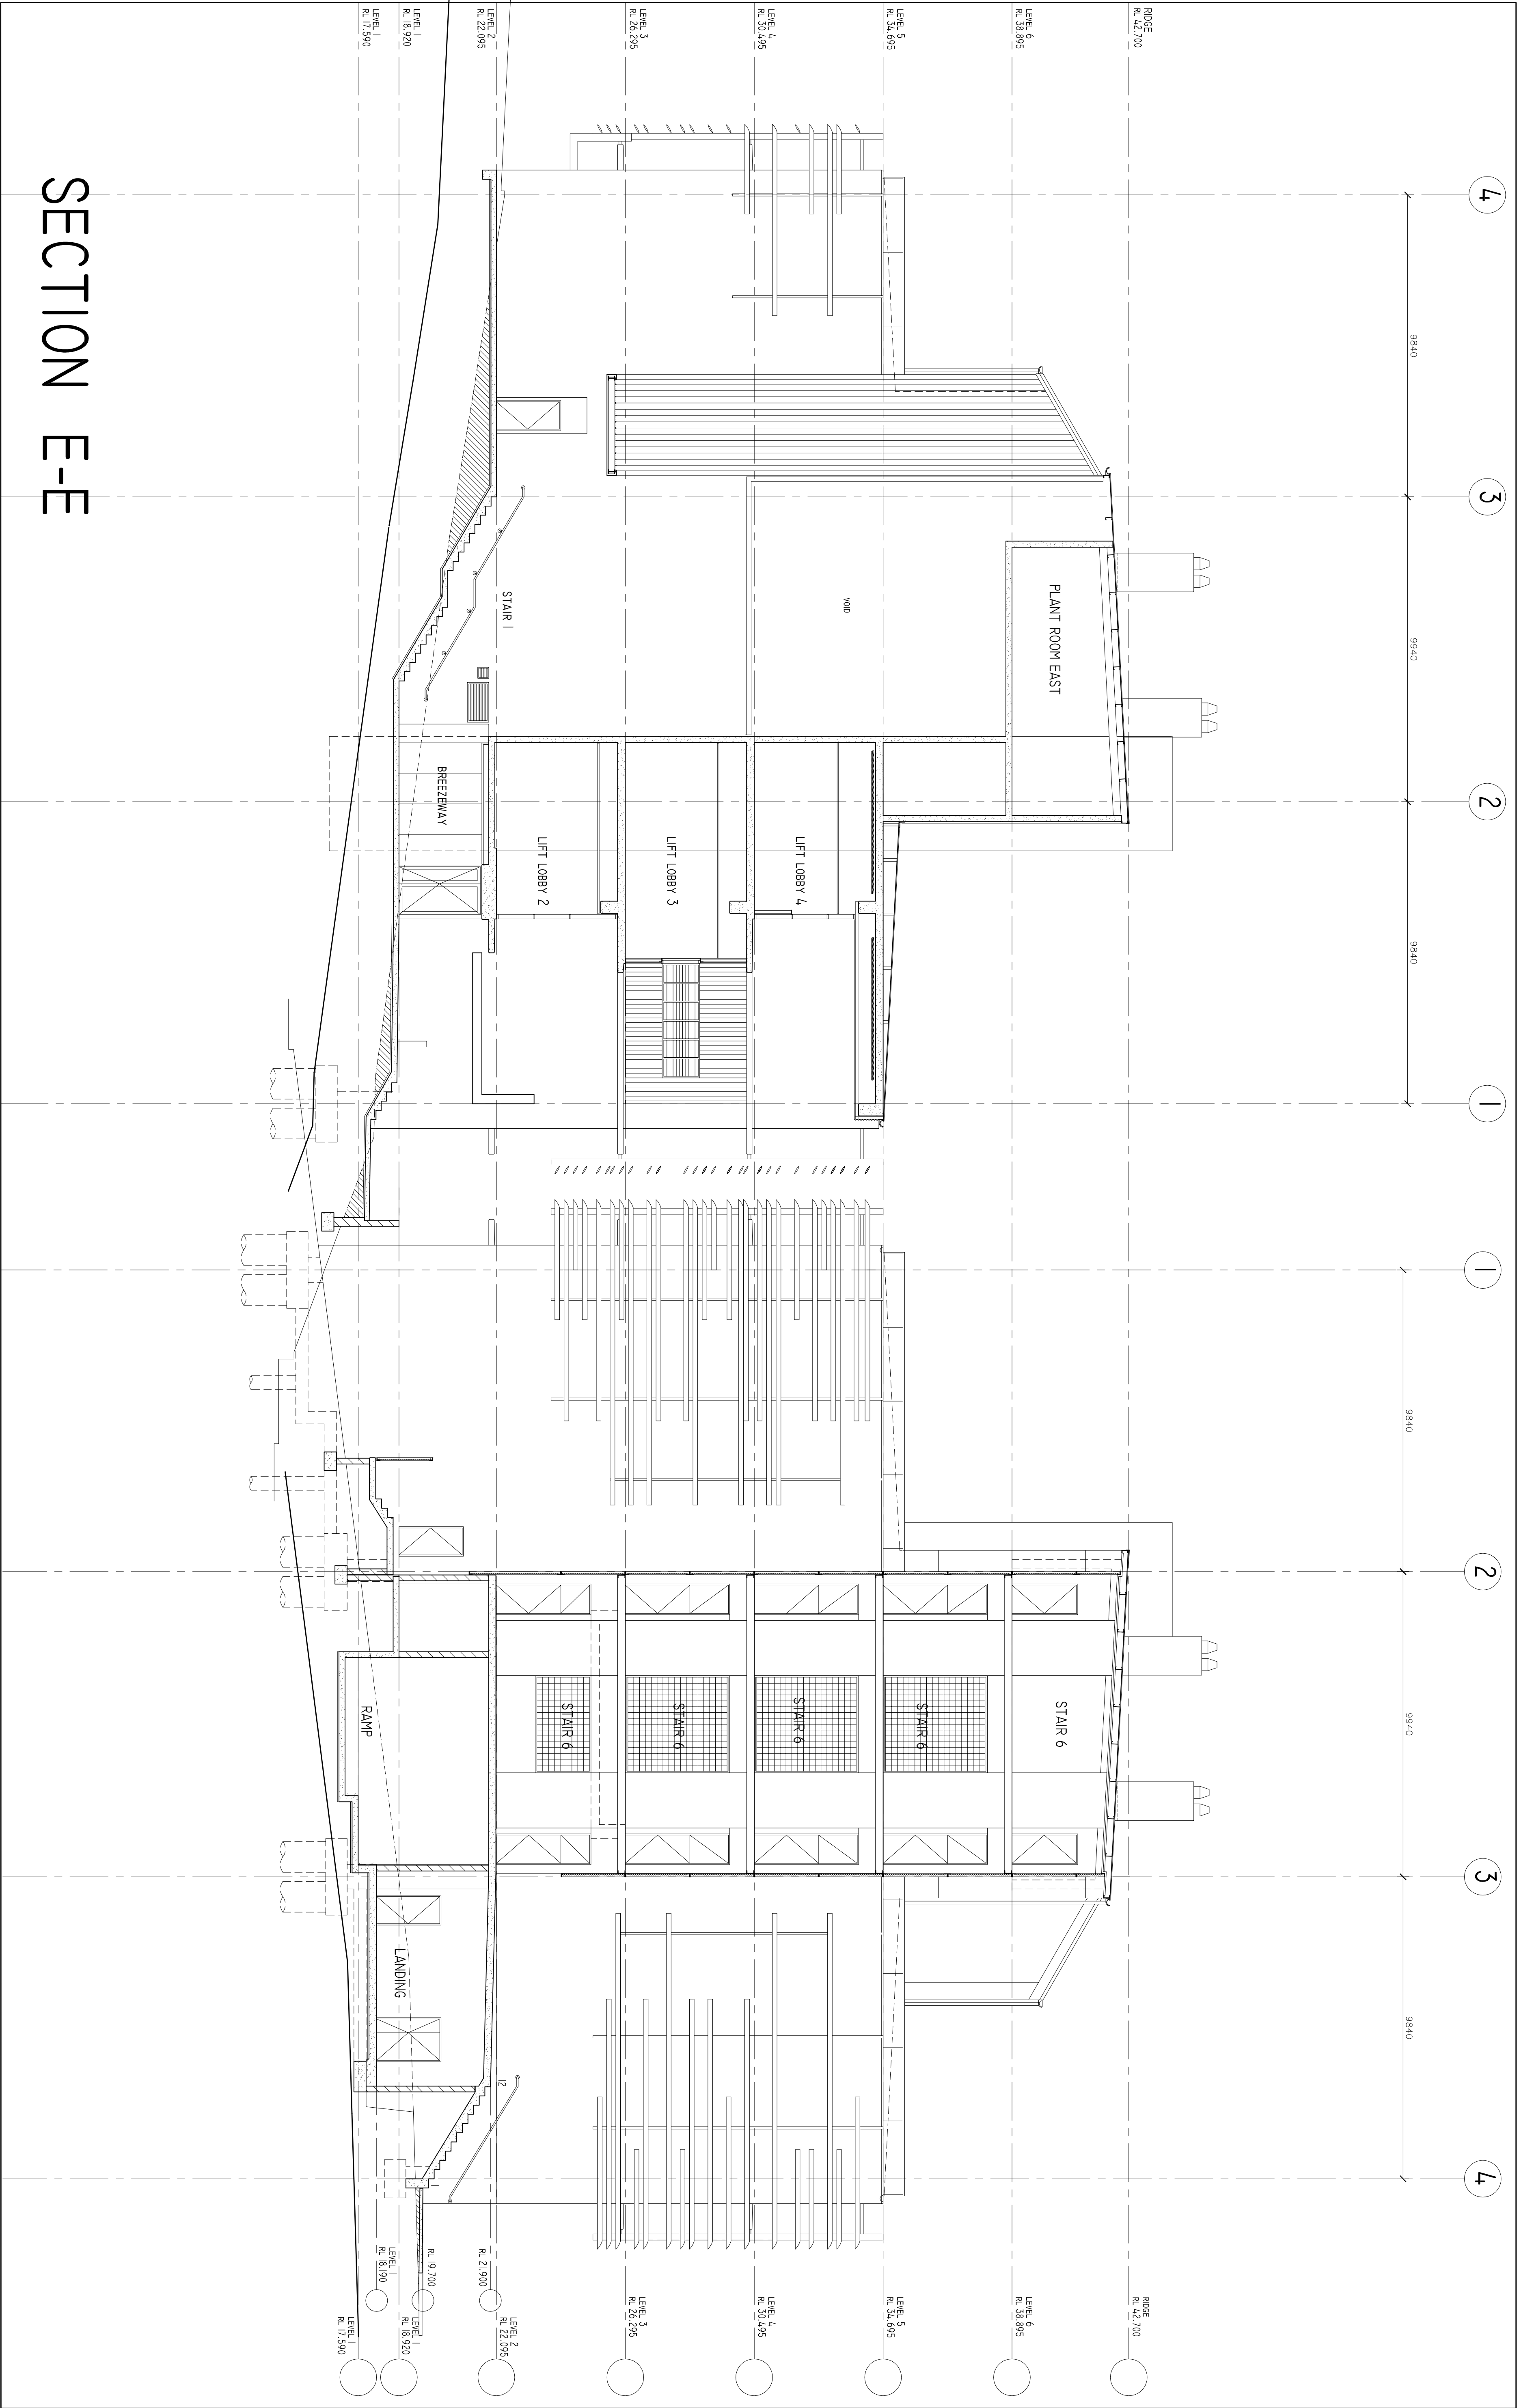

EJE ARCHITECTURE

ACN 62 912 343 | ABN 62 844 849 849 | NSW Architects Registration No: 270
P +61 2 469 2653 | F +61 2 469 3989 | E mail@eje.com.au | W www.eje.com.au
A 112 KINGS STREET | NEWCASTLE NSW 2300

REV	DATE	COMMENTS
A	07/07/11	ISSUE FOR 50% DESIGN DEVELOPMENT
B	14/07/11	ISSUE FOR INFORMATION
C	21/07/11	ISSUE FOR DA
D	21/07/11	ISSUE FOR STRUCTURAL CO-ORDINATION

DRAWN	CHECKED	VERIFIED
RRT AF	AF	-
RRT AF	AF	-
RRT AF	AF	-

PROJECT : MSB WEST

CLIENT : FACILITIES MANAGEMENT
UNIVERSITY DRIVE
CALLAGHAN NSW

SITE : THE UNIVERSITY OF NEWCASTLE
CALLAGHAN 2308


DRAWING : SECTION E-E
SECTION E-E

WORK IN PROGRESS DIMENSIONS IN PREFERENCE TO SCALE. CHECK DIMENSIONS
AND LEVELS ON SITE PRIOR TO THE ORDERING OF MATERIALS OR THE COMPLETION
OF WORKSHOP DRAWINGS. IF IN DOUBT ASK. REPORT ALL ERRORS AND OMISSIONS.

DRAWN : RRT
DATE : JUNE 2011
SCALES : 1:100

PROJECT No: 8692
PHASE : WD
DRAWING No: A12
REV: D



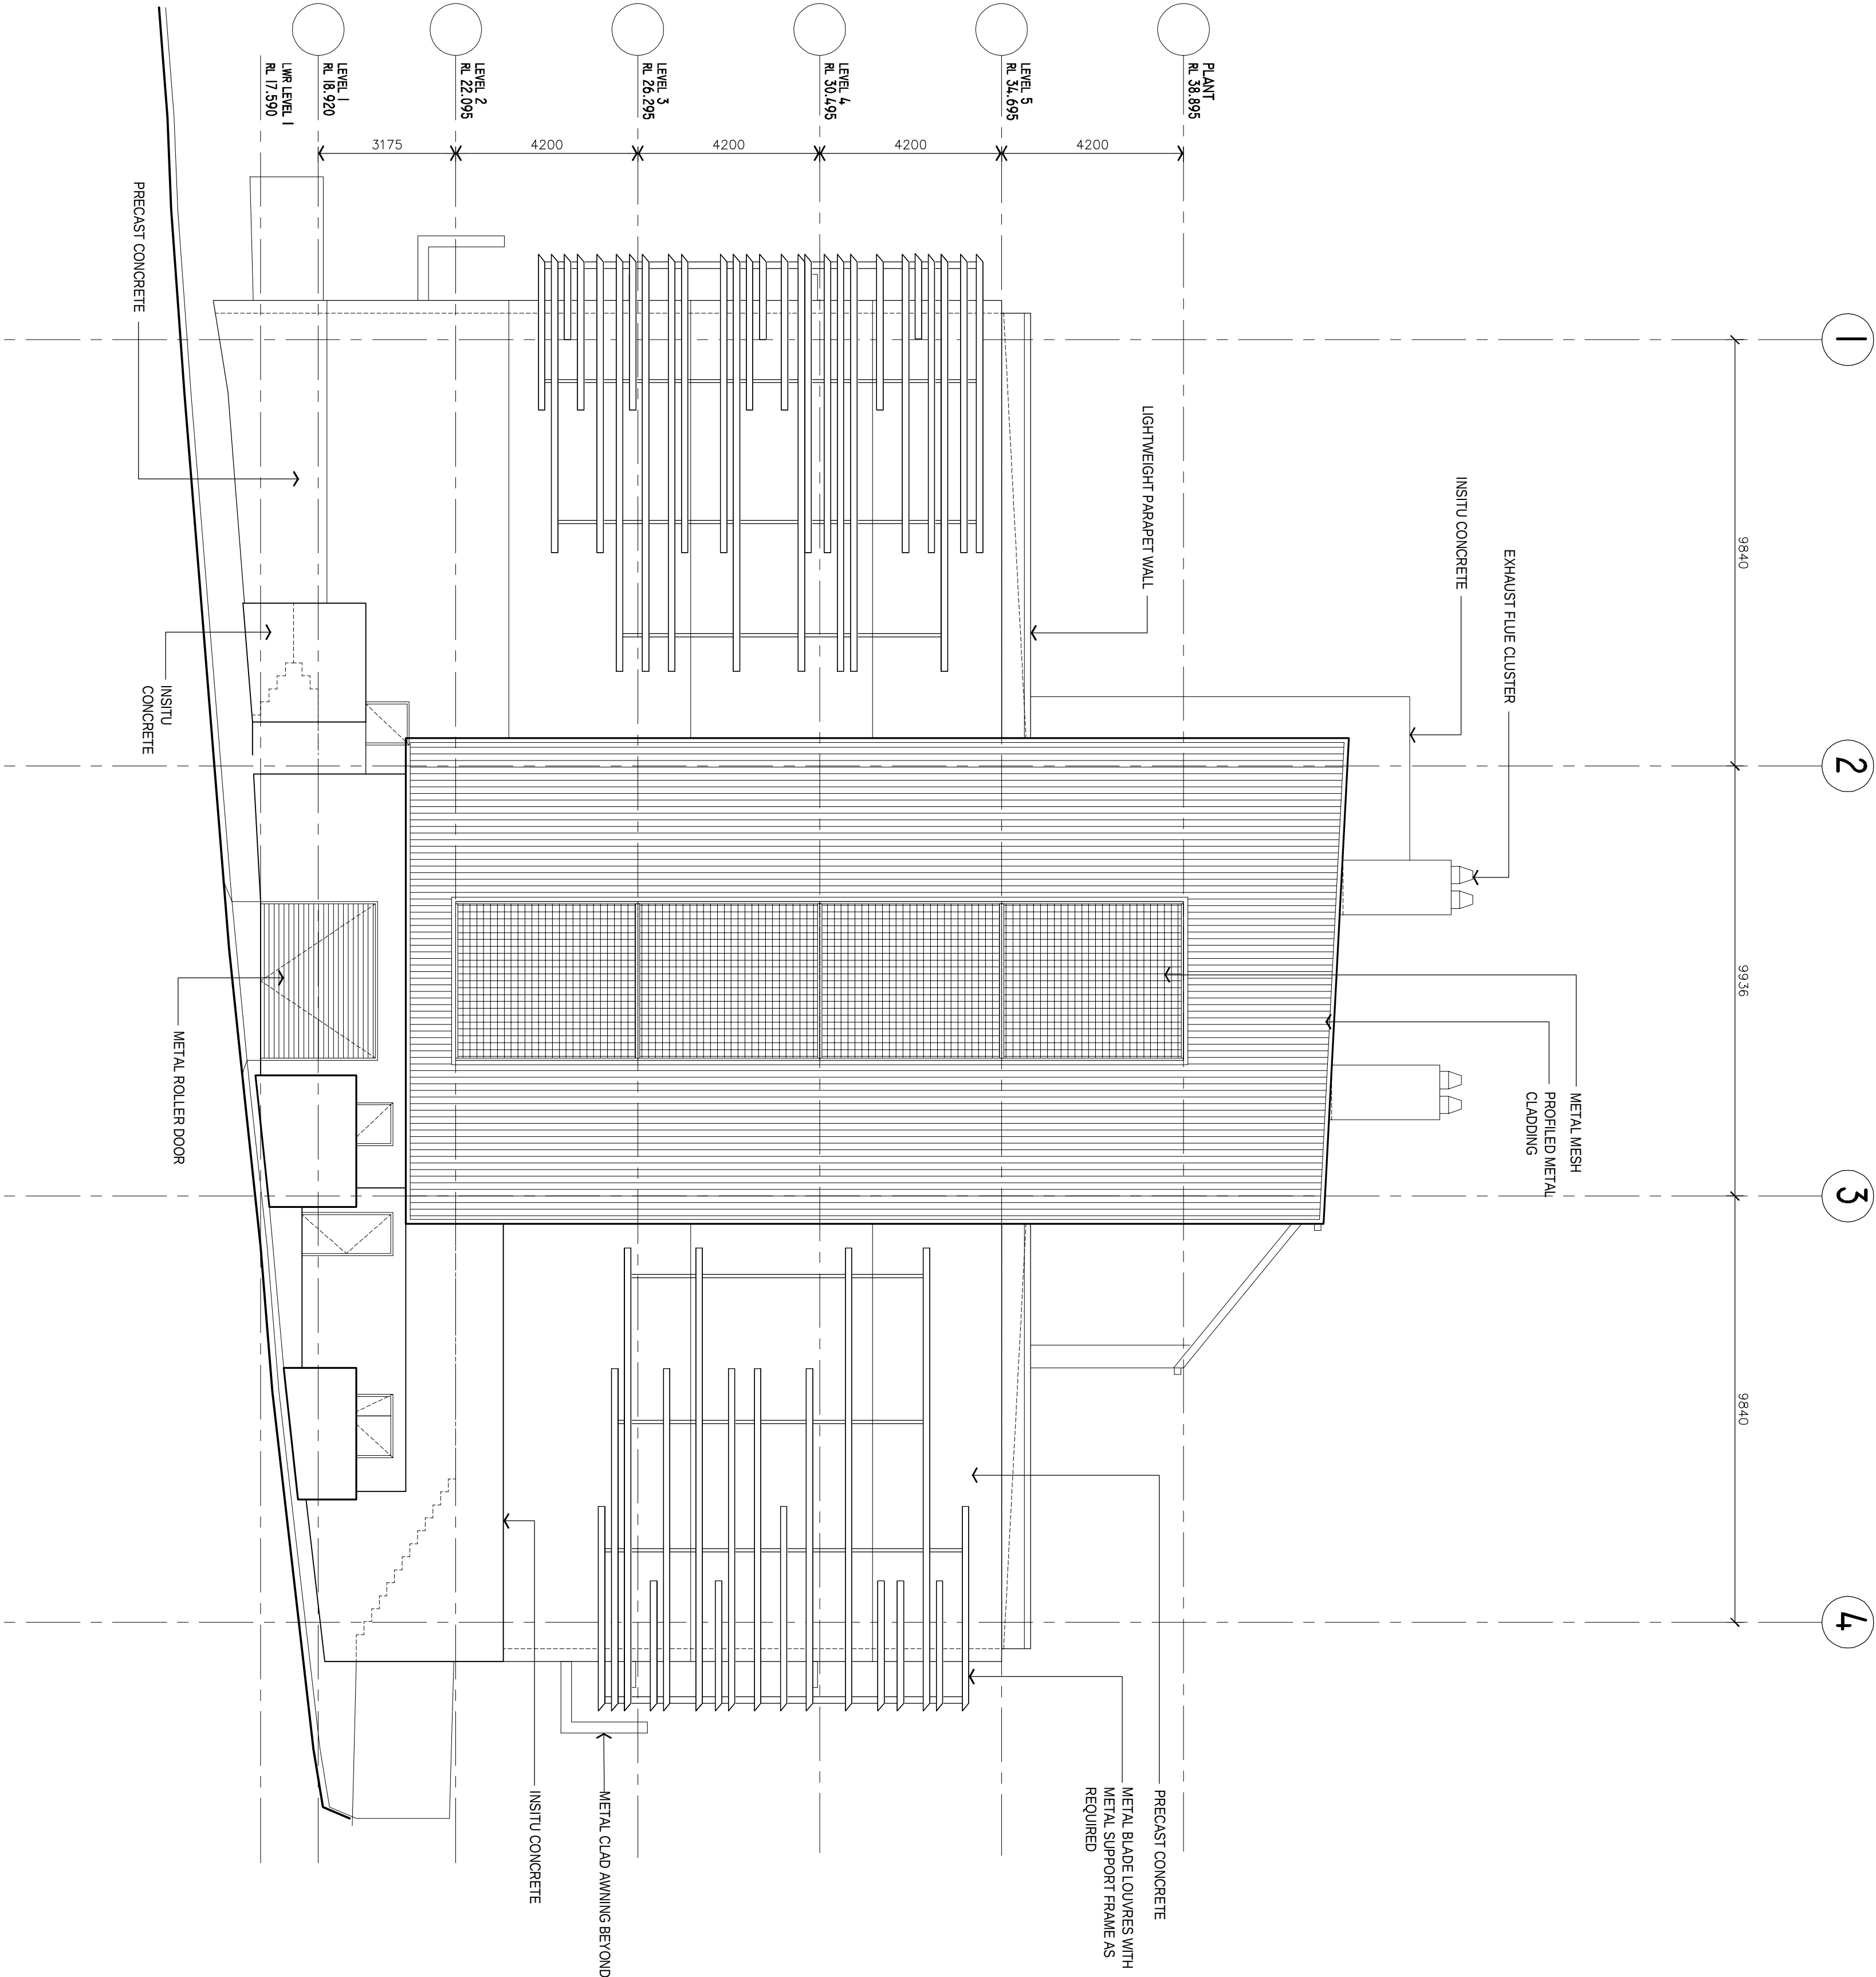

EJE ARCHITECTURE
ACN 902 912 343 | ABN 92 644 649 849 | NSW Architects Registration No. 2700
P: +61 2 4939 2953 | F: +61 2 4939 3069 | E: me@eje.com.au | W: www.eje.com.au
A: 412 KING STREET, NEWCASTLE, NSW 2300

COMPLETION OF THE QUALITY ASSURANCE CHECKS SUPERSEDES THE
DOCUMENTED QUALITY ASSURANCE CHECKS SUPERSEDES THE
PLAN, WHERE A QUALITY ASSURANCE CHECK IS INCOMPLETE THIS
PURPOSES AS STATED IN THE REVISION COLUMN. FORWARDED ONLY, OR SUCH
THE IDEAS INFORMATION AND CONCEPTS CONTAINED IN THIS DOCUMENT ARE
THIS DOCUMENT AND PASSING IT ONTO OTHERS WITHOUT THE EXPRESS
PERMISSION OF EJE ARCHITECTURE IS AN INFRINGEMENT OF COPYRIGHT. ©

100mm

200mm (ON ORIGINAL)

REV	DATE	COMMENTS
A	07/07/11	ISSUED FOR 50% DESIGN DEVELOPMENT
B	14/07/11	ISSUED FOR INFORMATION
C	21/07/11	ISSUED FOR DA
D	21/07/11	ISSUED FOR STRUCTURAL COORDINATION

DEN	CHD	VRD
BR	AF	-
BR	AF	-
BR	AF	-

PROJECT: MSB WEST

CLIENT: FACILITIES MANAGEMENT
UNIVERSITY DRIVE
CALLAGHAN NSW

SITE: THE UNIVERSITY OF NEWCASTLE
CALLAGHAN 2308


DRAWING: WEST ELEVATION

WORK IN PROGRESS DIMENSIONS IN PREFERENCE TO SCALE. CHECK DIMENSIONS
AND LEVELS ON SITE PRIOR TO THE ORDERING OF MATERIALS OR THE COMPLETION
OF WORKSHOP DRAWINGS. IF IN DOUBT ASK. REPORT ALL ERRORS AND OMISSIONS.

PROJECT No:	PHASE:	DRAWING No:	REV:
8692	WD	A13	D

DATE: JUNE 2011
SCALE: 1:100

EJE architecture

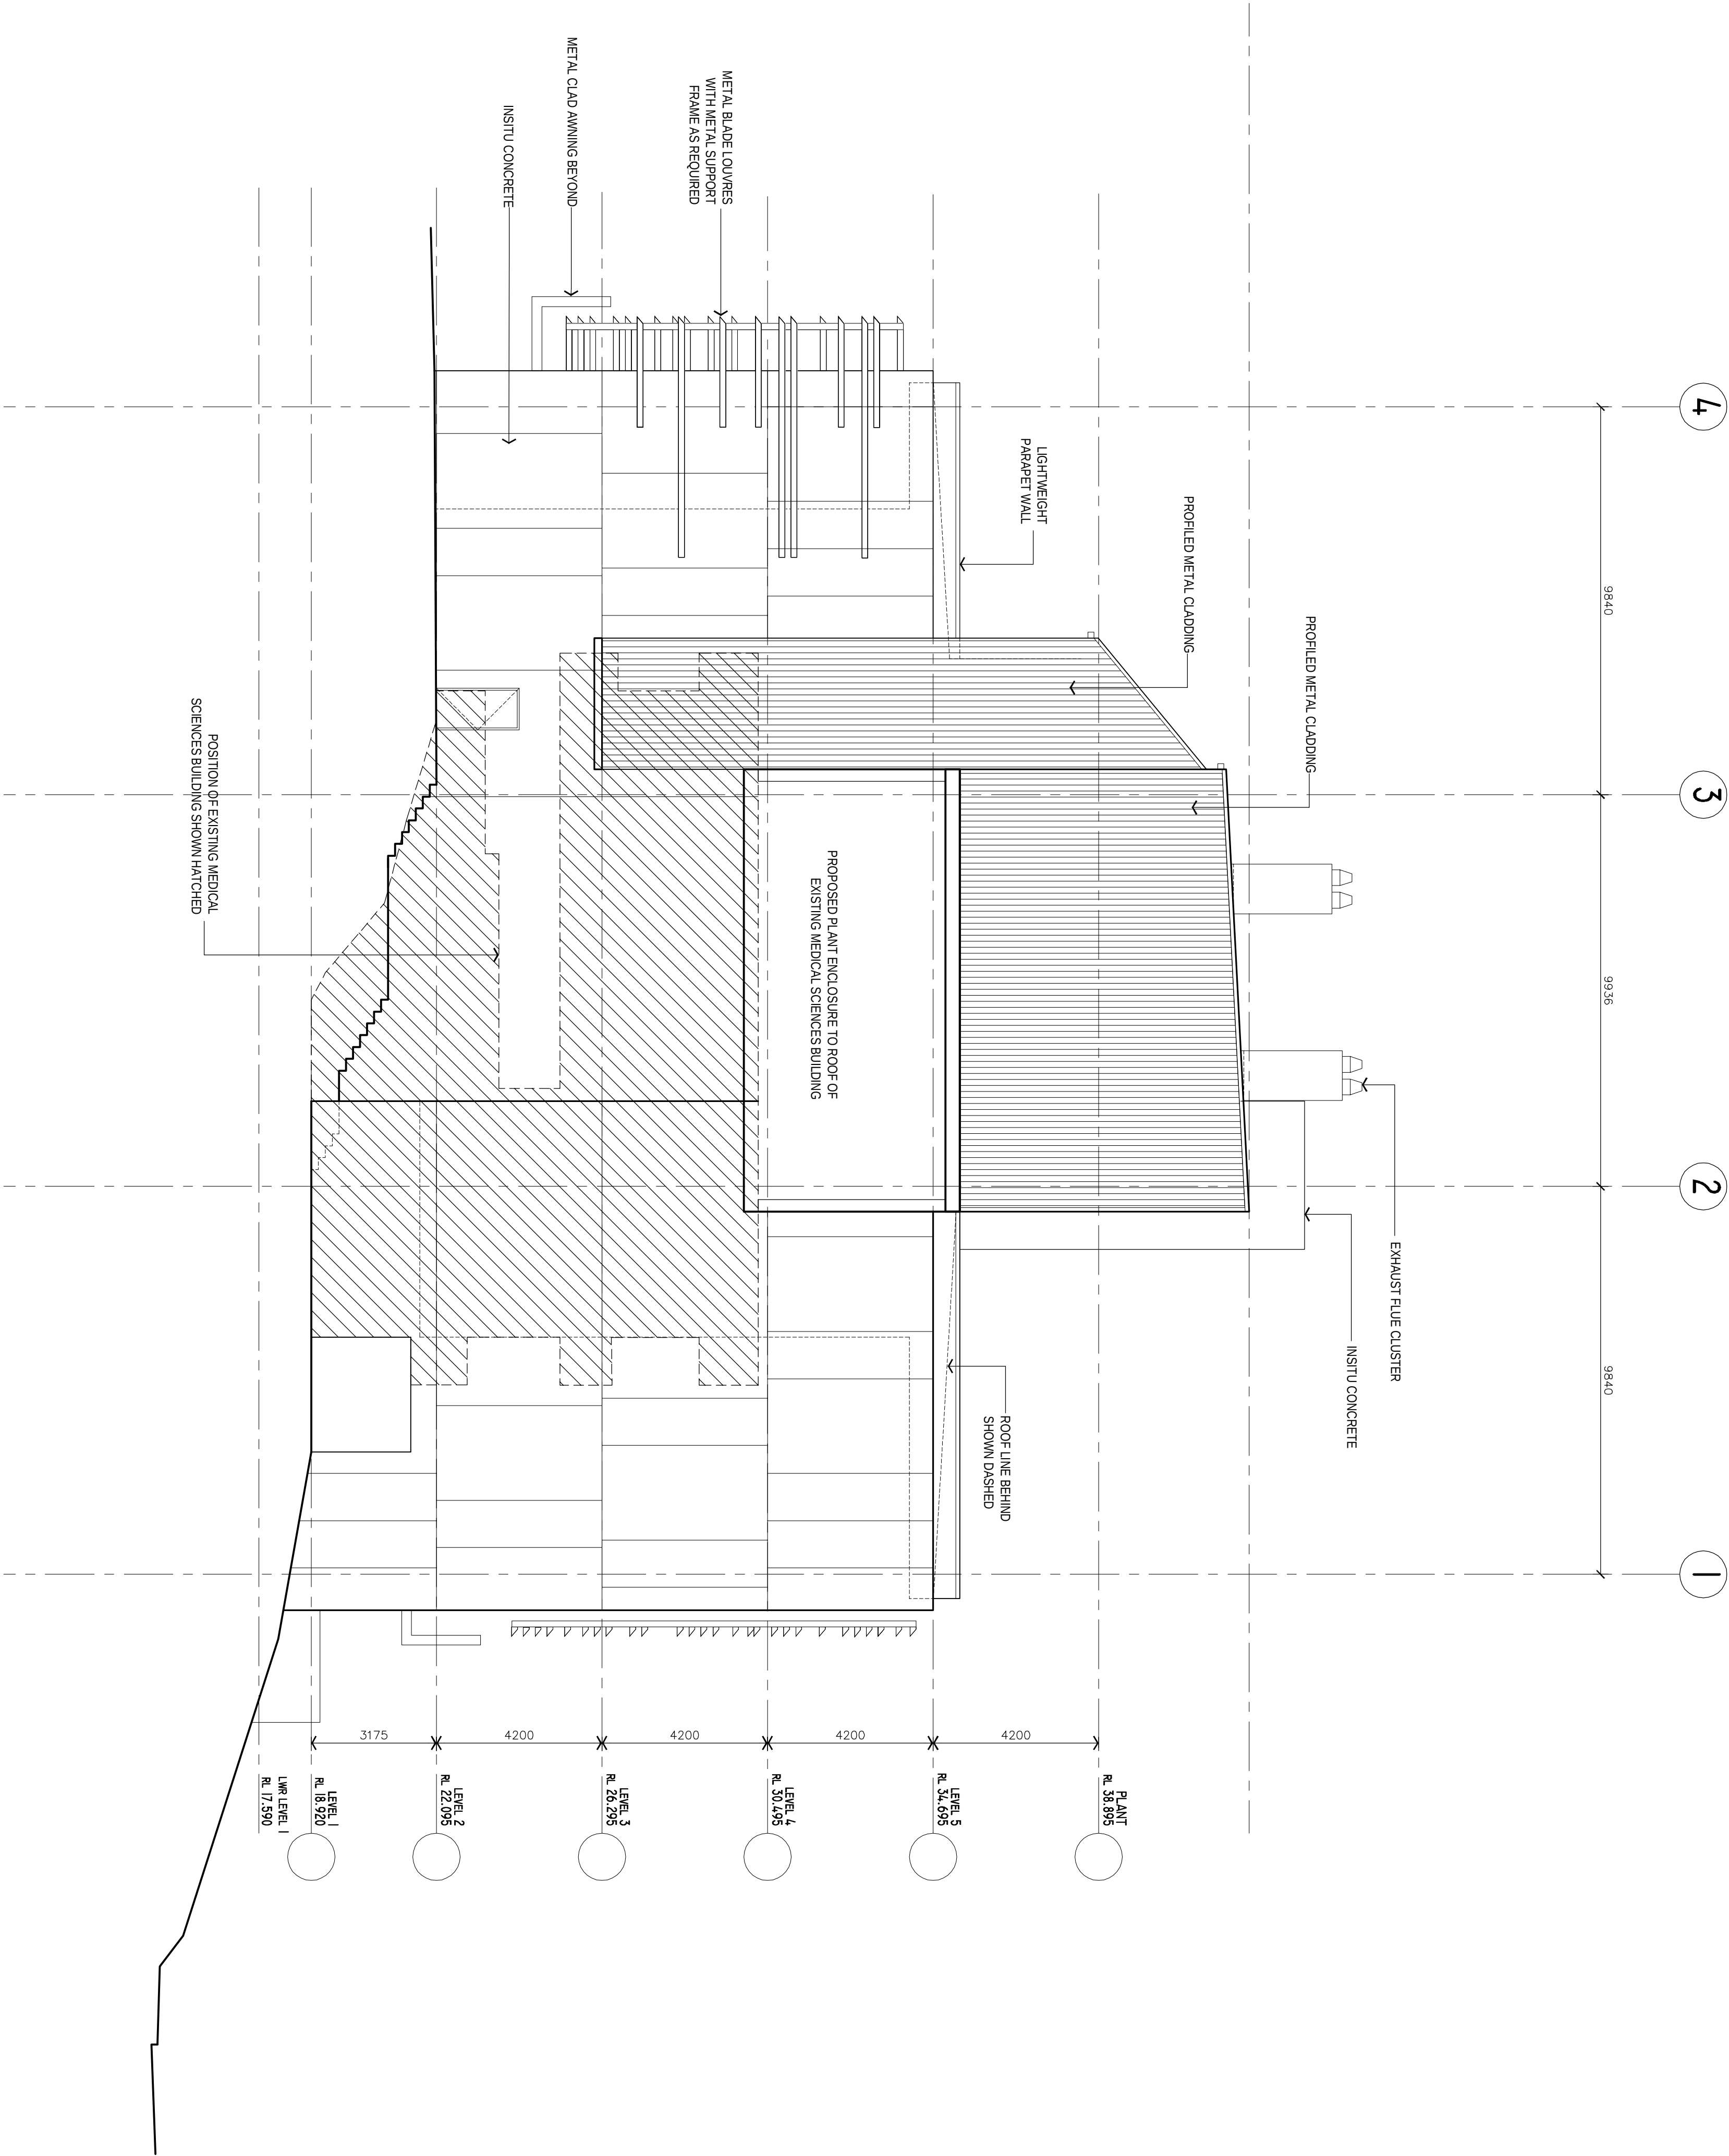

REV	DATE	COMMENTS
A	07/07/11	ISSUE FOR 50% DESIGN DEVELOPMENT
B	14/07/11	ISSUED FOR INFORMATION
C	21/07/11	ISSUED FOR DA
D	21/07/11	ISSUED FOR STRUCTURAL CO-ORDINATION

DRN	CHND	VRNO
BR	AF	-
BR	AF	-
BR	AF	-
BR	AF	-

PROJECT : MSB WEST
CLIENT : FACILITIES MANAGEMENT
UNIVERSITY DRIVE
CALLAGHAN NSW

SITE : THE UNIVERSITY OF NEWCASTLE
CALLAGHAN 2308

DRAWING : EAST ELEVATION

WORK IN FIGURED DIMENSIONS IN PREFERENCE TO SCALE. CHECK DIMENSIONS AND LEVELS ON SITE PRIOR TO THE ORDERING OF MATERIALS OR THE COMPLETION OF WORKSHOP DRAWINGS. IF IN DOUBT ASK. REPORT ALL ERRORS AND OMISSIONS.

PROJECT No: BR
DATE: JUNE 2011
DRAWING No: 1.100

PHASE: WD
REV: D


EJE ARCHITECTURE


ACN 902 912 843 | ABN 92 844 849 849 | NSW Architects Registration No. 2700
P 61 2 469 2953 | F 61 2 469 3069 | E me@eje.com.au | W www.eje.com.au
A 412 KING STREET, NEWCASTLE, NSW 2300

COMPLETION OF THE QUALITY ASSURANCE CHECKS SUPERSEDES THE
DRAWING AND ANY INFORMATION CONTAINED THEREIN. THE
DRAWING IS TO BE USED FOR THE PURPOSES ONLY. NO SUCH
PLAN, WHERE A QUALITY ASSURANCE CHECK IS INCOMPLETE THIS
PURPOSES AS STATED IN THE REVISION COLUMN.

THE IDEAS INFORMATION AND CONCEPTS CONTAINED IN THIS DOCUMENT ARE
THIS DOCUMENT AND PASSING IT ONTO OTHERS WITHOUT THE EXPRESS
PERMISSION OF EJE ARCHITECTURE IS AN INFRINGEMENT OF COPYRIGHT. ©

100mm
250mm (ON ORIGINAL)

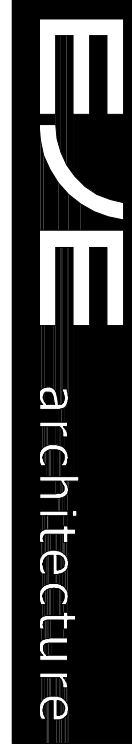

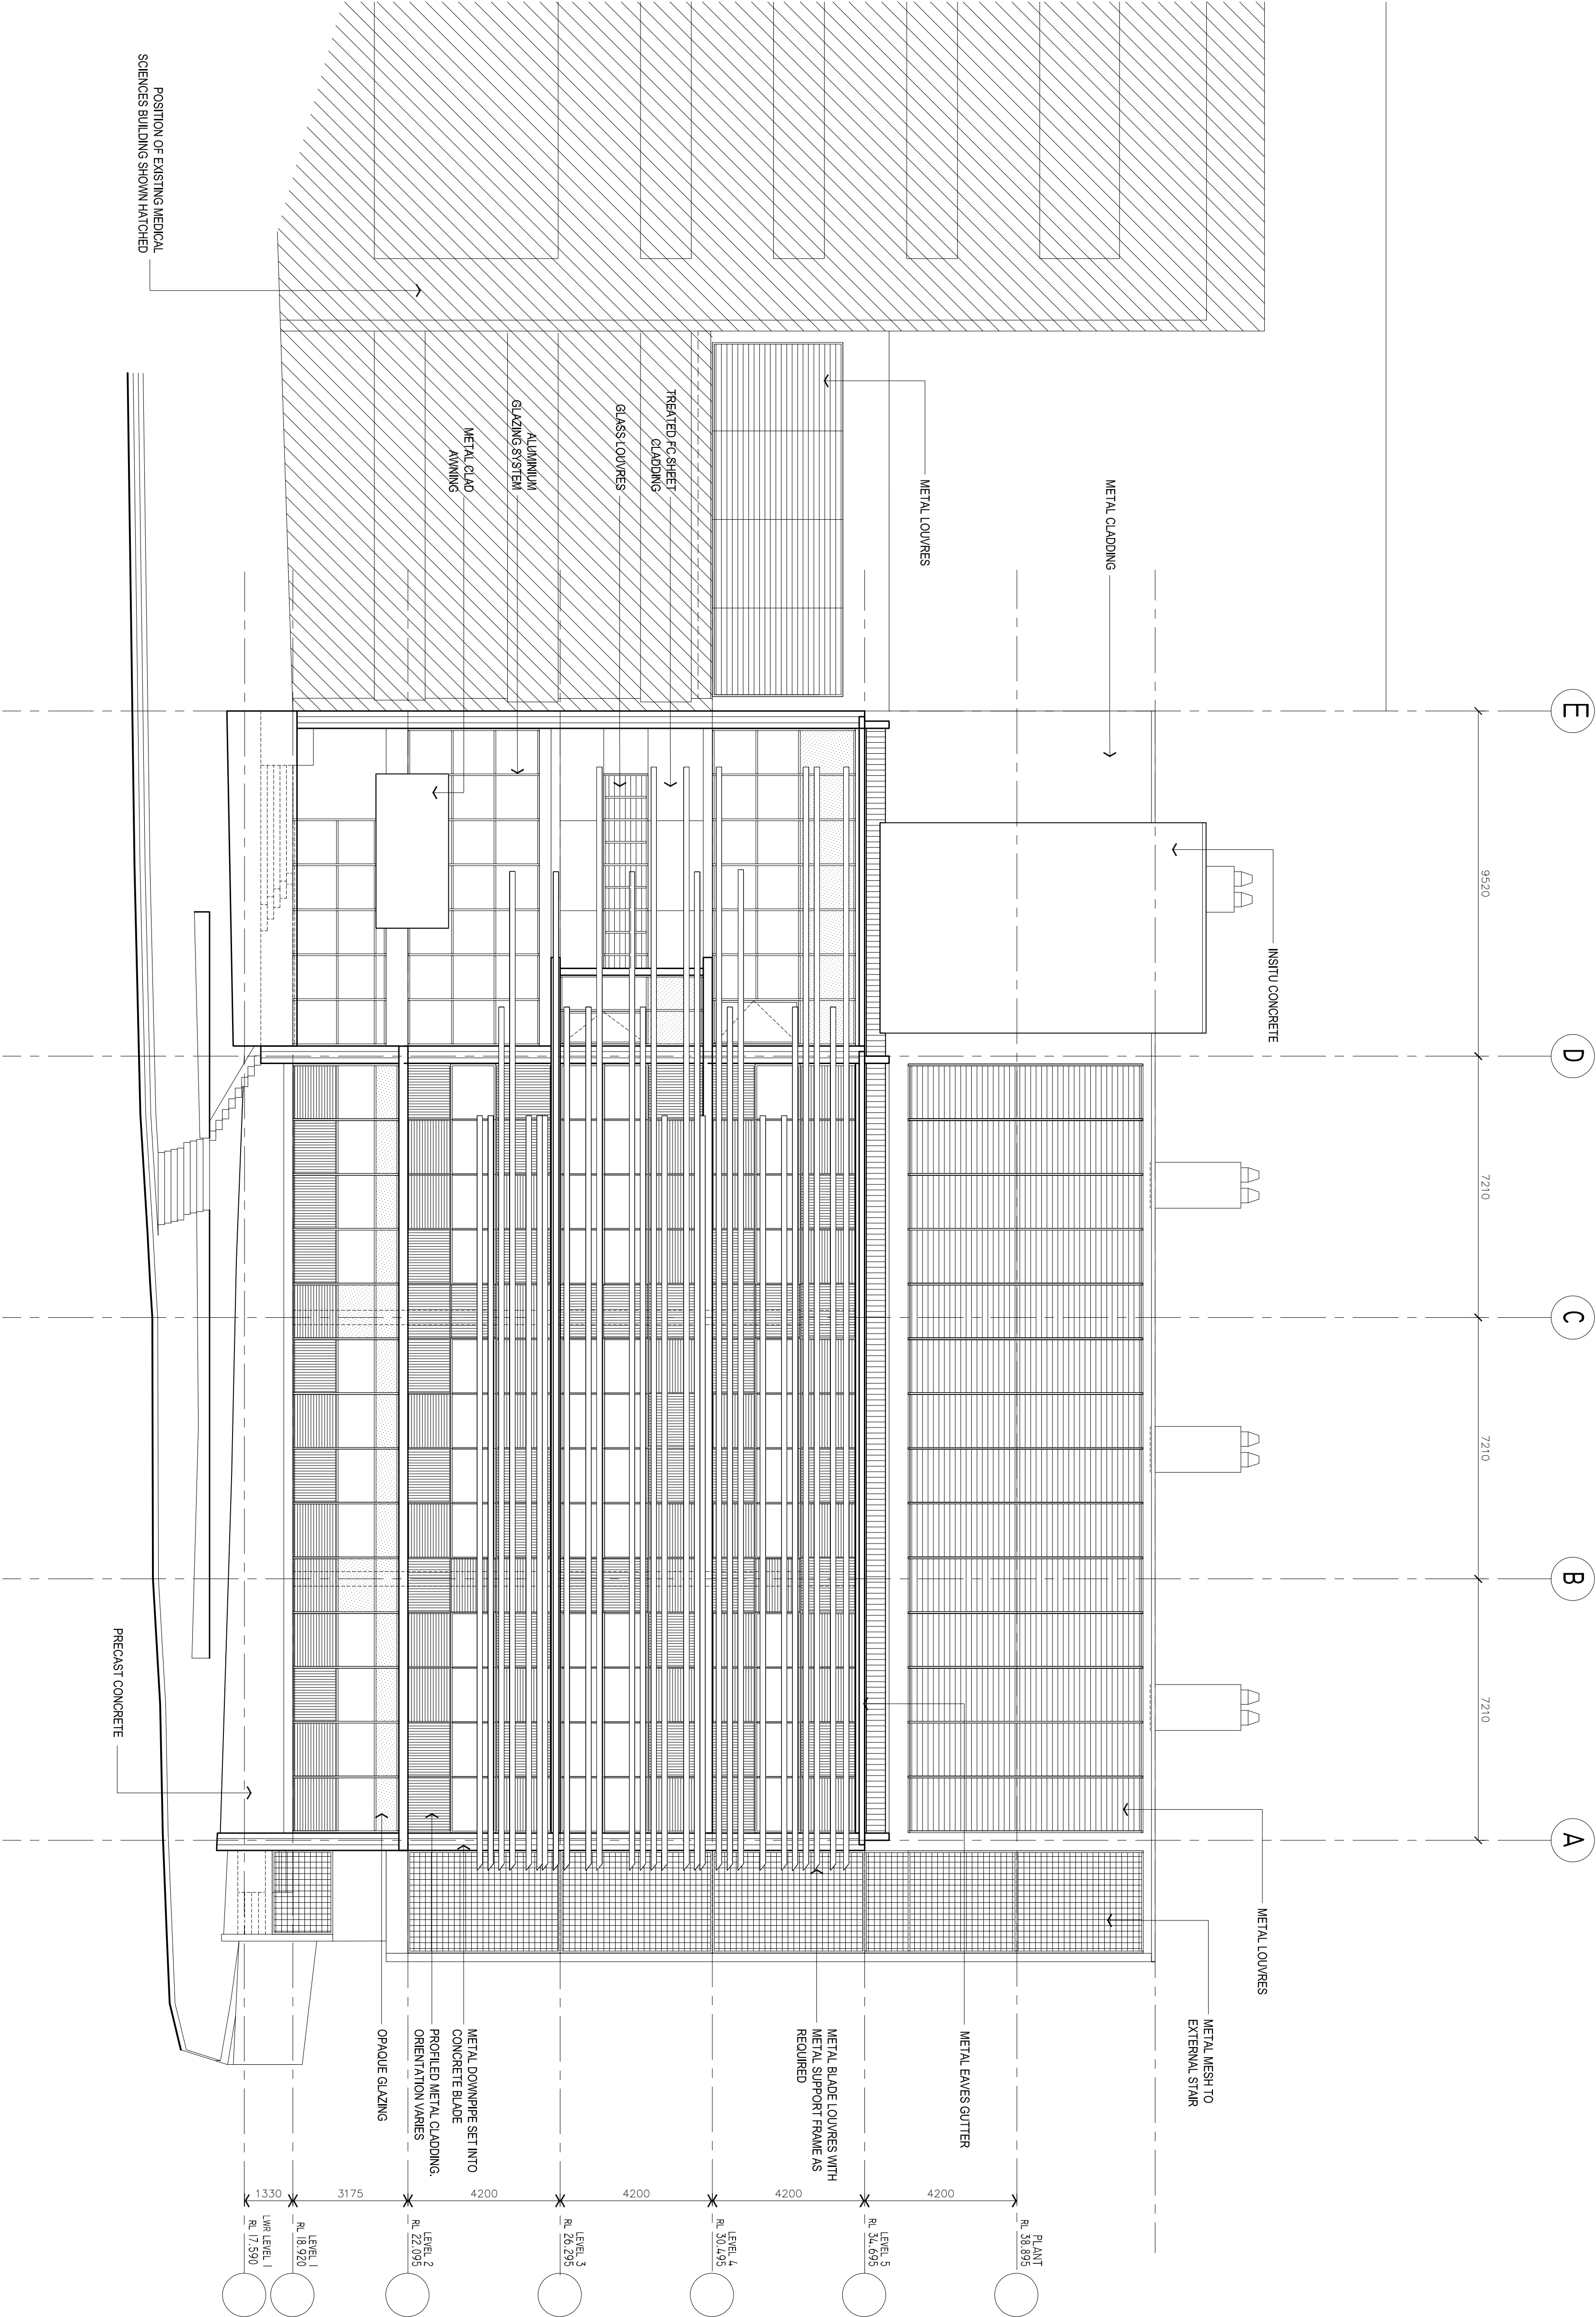

EJE ARCHITECTURE

ACN 62 712 343 | ABN 52 644 549 849
P +61 2 4629 2653 | F +61 2 4626 9889 | E enquiries@eje.com.au | W www.eje.com.au
A 112 KING STREET | NEWCASTLE NSW 2300

NSW Architects Registration No: 270
THE IDEAS INFORMATION AND CONCEPTS CONTAINED IN THIS DOCUMENT ARE THE PROPERTY OF EJE ARCHITECTURE AND ARE NOT TO BE REPRODUCED OR USED FOR ANY OTHER PURPOSES WITHOUT THE EXPRESS PERMISSION OF EJE ARCHITECTURE. IS AN INFRINGEMENT OF COPYRIGHT. ©

REV	DATE	COMMENTS
A	07/07/11	ISSUE FOR 50% DESIGN DEVELOPMENT
B	14/07/11	ISSUED FOR INFORMATION
C	21/07/11	ISSUED FOR DA
D	21/07/11	ISSUED FOR STRUCTURAL CO-ORDINATION

DRN	CHNG	VERNO
BR	AF	-
BR	AF	-
BR	AF	-
BR	AF	-

PROJECT : MSB WEST

CLIENT : FACILITIES MANAGEMENT
UNIVERSITY DRIVE
CALLAGHAN NSW

SITE : THE UNIVERSITY OF NEWCASTLE
CALLAGHAN 2308

DRAWING : NORTH ELEVATION

NOTE: ALL DIMENSIONS IN REFERENCE TO SCALE. CHECK DIMENSIONS AND LEVELS ON SITE PRIOR TO THE ORDERING OF MATERIALS OR THE COMPLETION OF WORKSHOP DRAWINGS. IF IN DOUBT ASK. REPORT ALL ERRORS AND OMISSIONS.

DRAWN : DATE :

BR JUNE 2011

1:100

PROJECT No: 8692

PHASE: WD

DRAWING No: A15

REV: D

