


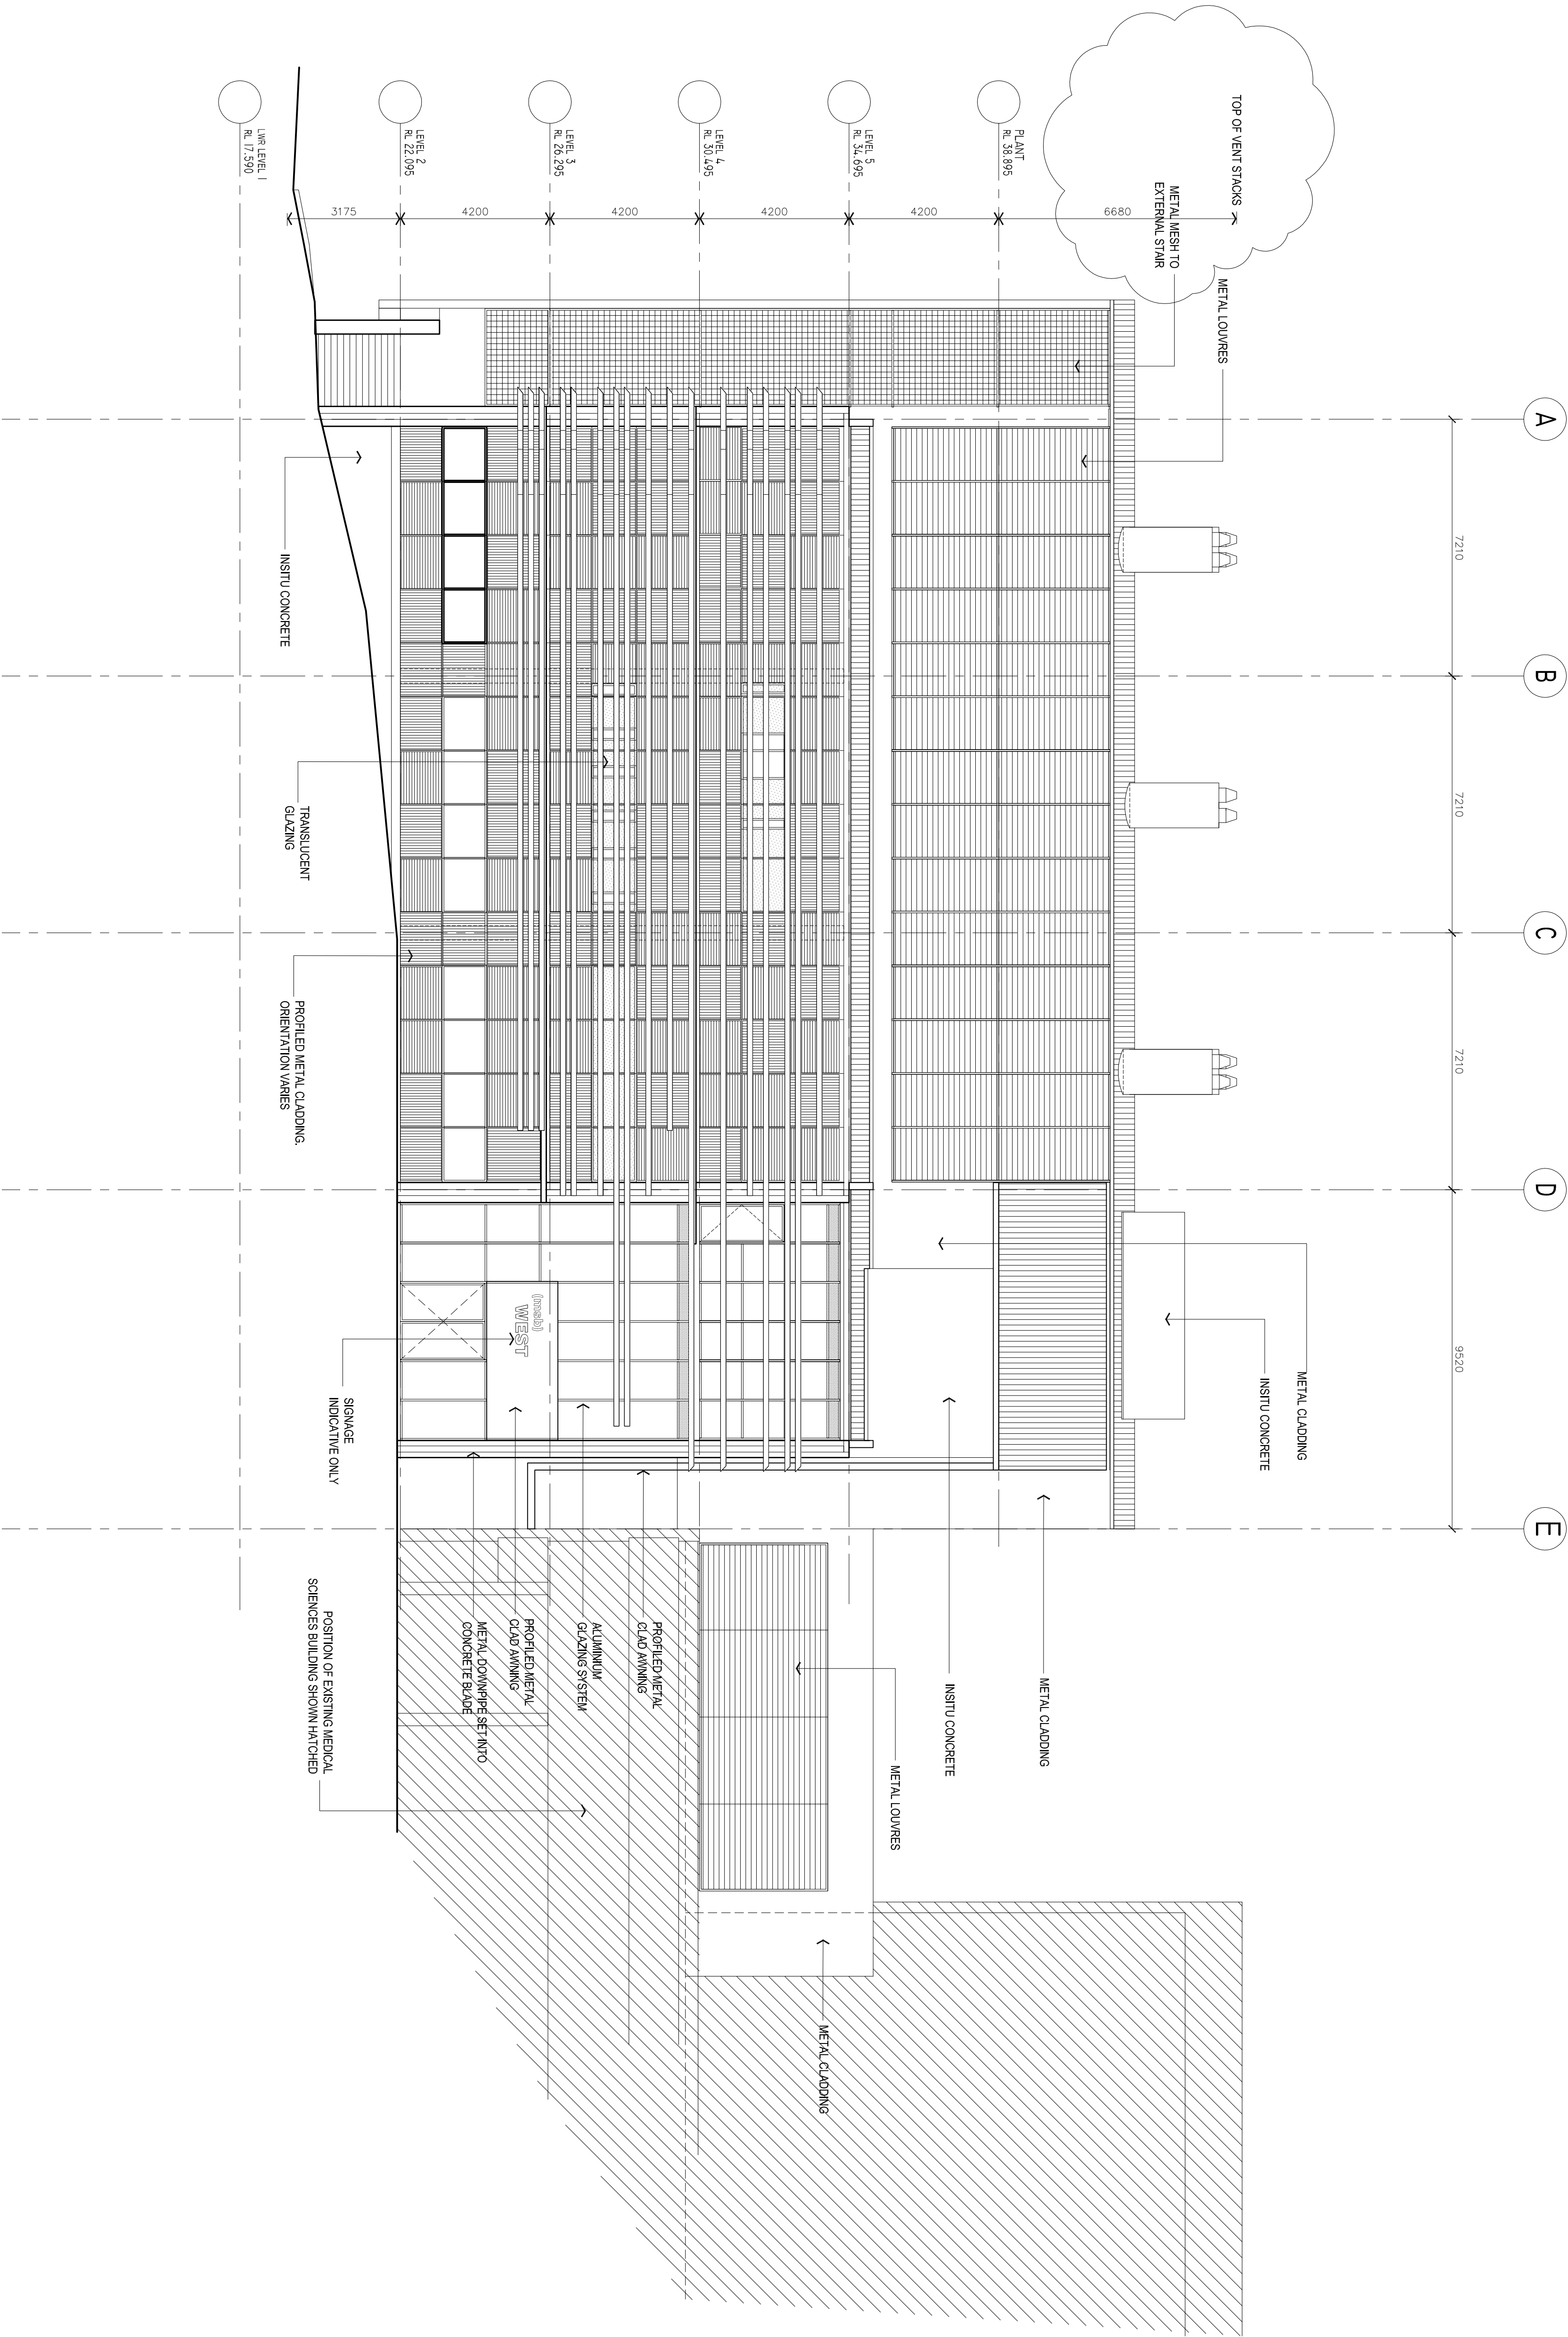

REV	DATE	COMMENTS
A	07/07/11	ISSUE FOR 50% DESIGN DEVELOPMENT
B	14/07/11	ISSUED FOR INFORMATION
C	21/07/11	ISSUED FOR DA
D	21/07/11	ISSUED FOR STRUCTURAL CO-ORDINATION
D1	09/09/11	REVISED ISSUE FOR DA - RLS ADDED TO STACKS

DRN	CHNG	VRFD
BR	AF	-
BR	AF	-
BR	AF	-
BR	AF	-

PROJECT : MSB WEST
CLIENT : FACILITIES MANAGEMENT
UNIVERSITY DRIVE
CALLAGHAN NSW

SITE : THE UNIVERSITY OF NEWCASTLE
CALLAGHAN 2308
DRAWING : SOUTH ELEVATION

WORK ALL FINISHED DIMENSIONS IN REFERENCE TO SCALE. CHECK DIMENSIONS AND LEVELS ON SITE PRIOR TO THE ORDERING OF MATERIALS OR THE COMPLETION OF WORKSHOP DRAWINGS. IF IN DOUBT ASK. REPORT ALL ERRORS AND OMISSIONS.

PROJECT No: **8692** PHASE: **WD** DRAWING No: **A16** REV: **D1**

DRAWN: **BR** DATE: **JUNE 2011** SCALES: **1:100**

