


ABBREVIATIONS


- BAL BALUSTRADE TO DETAIL
- BFC BROOM FINISH CONCRETE AS SPECIFIED
- BG BOX GUTTER TO DETAIL & HYD ENGRS DWGS
- CI, C2... REINFORCED CONCRETE COLUMNS TO STRUCT. ENGRS DWGS
- CBC COLORBOND CAPPING
- DP DOWNPIPE TO DETAIL/SCHEDULE
- EG EAVES GUTTER TO DETAIL & HYD ENGRS DWGS
- FL COLORBOND FLASHING
- FFL FINISHED FLOOR LEVEL
- FH FIRE HYDRANT. REFER HYD ENGRS DWGS
- HR HANDRAIL TO DETAIL/SCHEDULE
- S DOWNPIPE SPREADER TO HYD ENGRS DWGS
- SC STEEL COLUMN TO STRUCT ENGRS DWGS
- SM STEEL MULLION TO STRUCT ENGRS DWGS
- TAC TACTILE GROUND SURFACE INDICATORS TO RELEVATN AUSTRALIAN STANDARDS
- RWO RAIN WATER OUTLET TO HYD ENGRS DWGS
- VT VITRIFIED TILE AS SCHEDULED
- WF WATER FOUNTAIN. REFER SIA DOCUMENTATION & HYD ENGRS DWGS

LEGEND

-  HATCH INDICATES SLAB SETDOWN TO STRUCT. ENGRS DWGS & TO 'SCIENTIFIC INTERIORS' PLANS
-  EXW 5.01 EXTERNAL WINDOW LEVEL 5. WINDOW NUMBER 01
-  EXD 5.01 EXTERNAL DOOR LEVEL 5. DOOR NUMBER 01
-  EMS 5.1 EXTERNAL METAL SCREEN LEVEL 5. SCREEN NUMBER 1

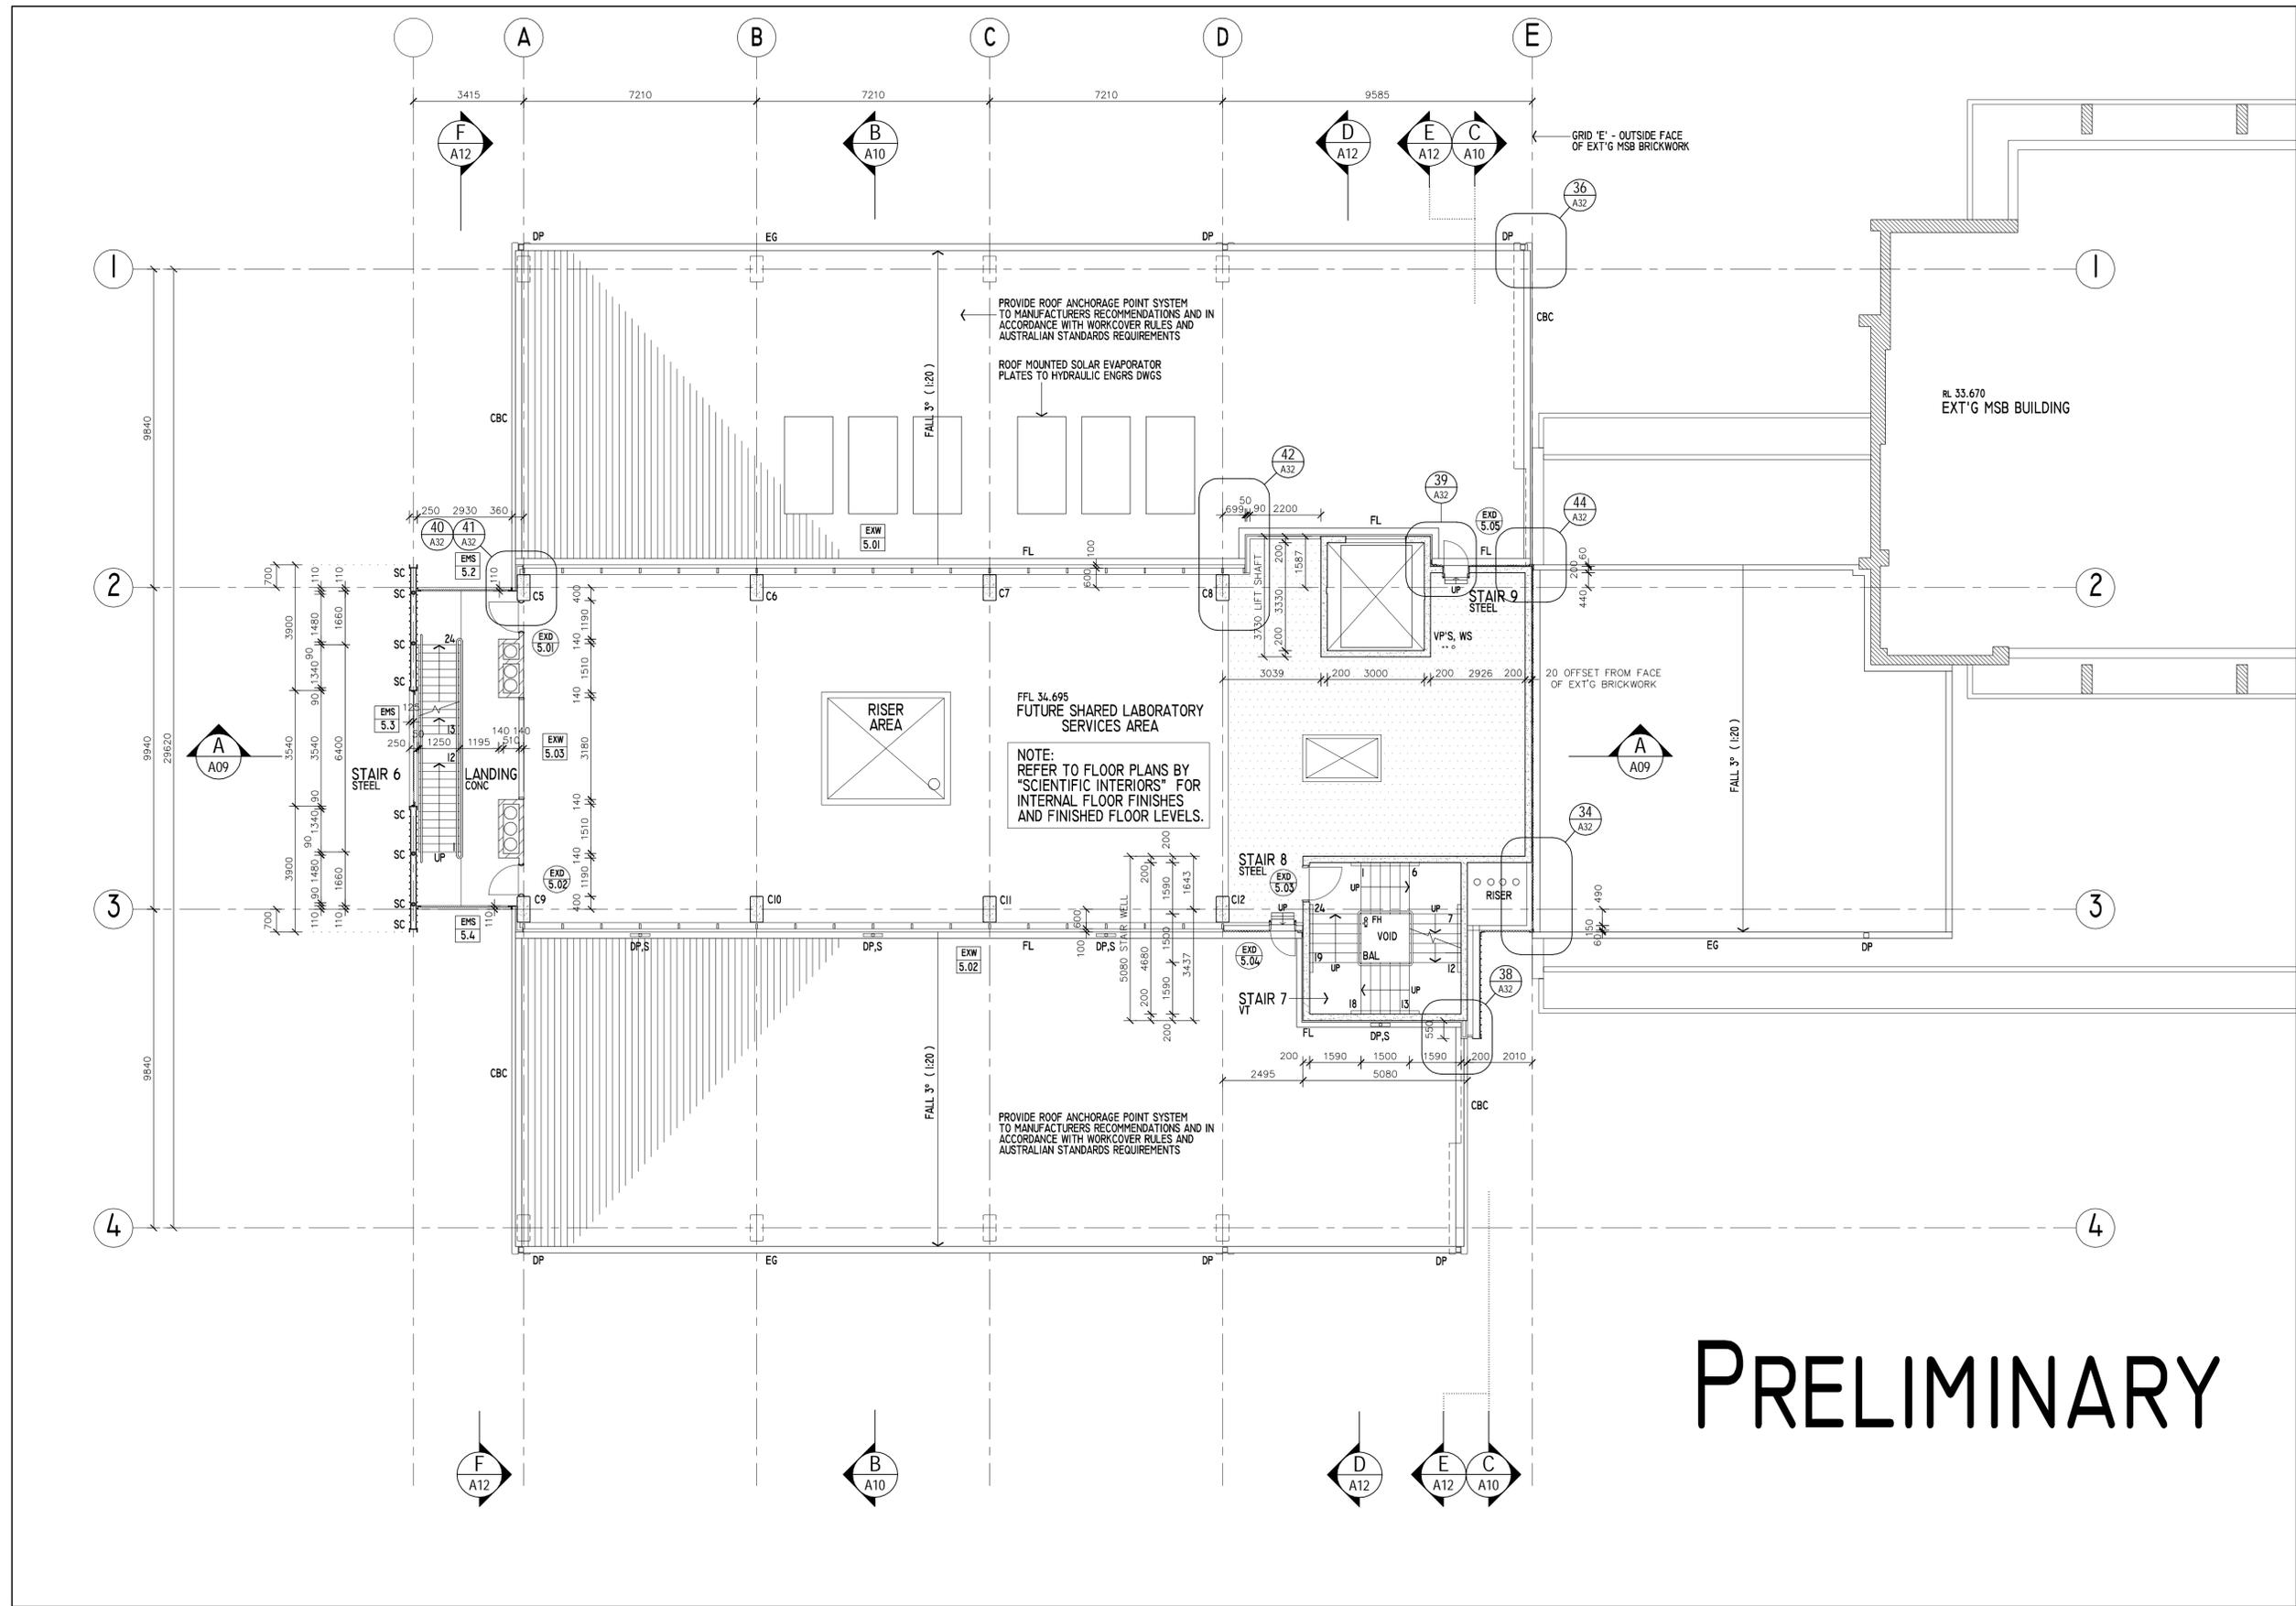

PRELIMINARY

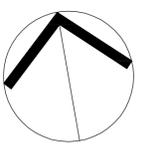

EJE ARCHITECTURE
 ACN 602 912 843 | ABN 52 644 649 849
 NSW Architects Registration No. 3700
 P +61 2 4929 2353 | F +61 2 4926 3069 | E mail@eje.com.au | W www.eje.com.au
 A 412 KING STREET, NEWCASTLE, NSW 2300

COMPLETION OF THE QUALITY ASSURANCE CHECKS IS VERIFICATION THAT THE DOCUMENT CONFORMS WITH THE REQUIREMENTS OF THE QUALITY PROJECT PLAN. WHERE QUALITY ASSURANCE CHECK IS INCOMPLETE THIS DOCUMENT IS PRELIMINARY FOR INFORMATION PURPOSES ONLY. OR SUCH PURPOSES AS STATED IN THE REVISION COLUMN.

THE IDEAS, INFORMATION AND CONCEPTS CONTAINED IN THIS DOCUMENT ARE THE PROPERTY OF EJE ARCHITECTURE. PHOTOCOPIING OR REPRODUCING THIS DOCUMENT AND PASSING IT ONTO OTHERS WITHOUT THE EXPRESS PERMISSION OF EJE ARCHITECTURE IS AN INFRINGEMENT OF COPYRIGHT. ©

REV	DATE	COMMENTS
A	07/07/11	ISSUE FOR 50% DESIGN DEVELOPMENT
B	14/07/11	ISSUE FOR INFORMATION
C	21/07/11	ISSUE FOR DA
D	21/07/11	ISSUE FOR STRUCTURAL CO-ORDINATION
E	25/07/11	ISSUE FOR 100% DESIGN DEVELOPMENT
F	25/08/11	ISSUE FOR 70% TENDER

PROJECT: MSB WEST
 SITE: THE UNIVERSITY OF NEWCASTLE
 CALLAGHAN 2308

CLIENT: FACILITIES MANAGEMENT
 UNIVERSITY DRIVE
 CALLAGHAN NSW

DRAWING: FLOOR PLAN - LEVEL 5

WORK IN FIGURED DIMENSIONS IN PREFERENCE TO SCALE. CHECK DIMENSIONS AND LEVELS ON SITE PRIOR TO THE ORDERING OF MATERIALS OR THE COMPLETION OF WORKSHOP DRAWINGS. IF IN DOUBT ASK. REPORT ALL ERRORS AND OMISSIONS.

DRAWN: RRT DATE: JUNE 2011 SCALES: 1:100

PROJECT No: 8692 PHASE: WD DRAWING No: A06 REV: F

