


**EJE ARCHITECTURE**  
ACN 002 912 843 | ABN 82 644 649 849  
Nominated Architect - Peter Campbell | NSW Architects Registration No. 4294  
P +61 2 4929 2353 | F +61 2 4926 3069 | E mail@eje.com.au | W www.eje.com.au  
A 412 KING STREET, NEWCASTLE, NSW 2300

COMPLETION OF THE QUALITY ASSURANCE CHECKS IS VERIFICATION THAT THE DOCUMENT CONFORMS WITH THE REQUIREMENTS OF THE QUALITY PROJECT PLAN, WHERE QUALITY ASSURANCE CHECK IS INCOMPLETE THIS DOCUMENT IS PRELIMINARY FOR INFORMATION PURPOSES ONLY, OR SUCH PURPOSES AS STATED IN THE REVISION COLUMN.

THE IDEAS, INFORMATION AND CONCEPTS CONTAINED IN THIS DOCUMENT ARE THE PROPERTY OF EJE ARCHITECTURE. PHOTOCOPYING OR REPRODUCING THIS DOCUMENT AND PASSING IT ON TO OTHERS WITHOUT THE EXPRESS PERMISSION OF EJE ARCHITECTURE IS AN INFRINGEMENT OF COPYRIGHT. ©

REV	DATE	COMMENTS
DRN	17.11.2011	95% DESIGN ISSUE FOR COORDINATION
DIR	15.11.2011	MODIFIED INTERSECTION SHOWN, RE-ISSUED TO COUNCIL
DIR	09.11.2011	ADDITIONAL PARKING INFORMATION SHOWN, RE-ISSUED TO COUNCIL
DIR	28.09.2011	REVISED BUILDING SETBACKS SHOWN
DIR	23.09.2011	ISSUE FOR 60% DESIGN REVIEW
DIR	22.09.2011	ISSUE FOR 60% DESIGN REVIEW

REV	DATE	COMMENTS
F	22.09.2011	ISSUE FOR 60% DESIGN REVIEW
G	23.09.2011	ISSUE FOR 60% DESIGN REVIEW
H	28.09.2011	REVISED BUILDING SETBACKS SHOWN
J	09.11.2011	ADDITIONAL PARKING INFORMATION SHOWN, RE-ISSUED TO COUNCIL
K	15.11.2011	MODIFIED INTERSECTION SHOWN, RE-ISSUED TO COUNCIL
L	17.11.2011	95% DESIGN ISSUE FOR COORDINATION

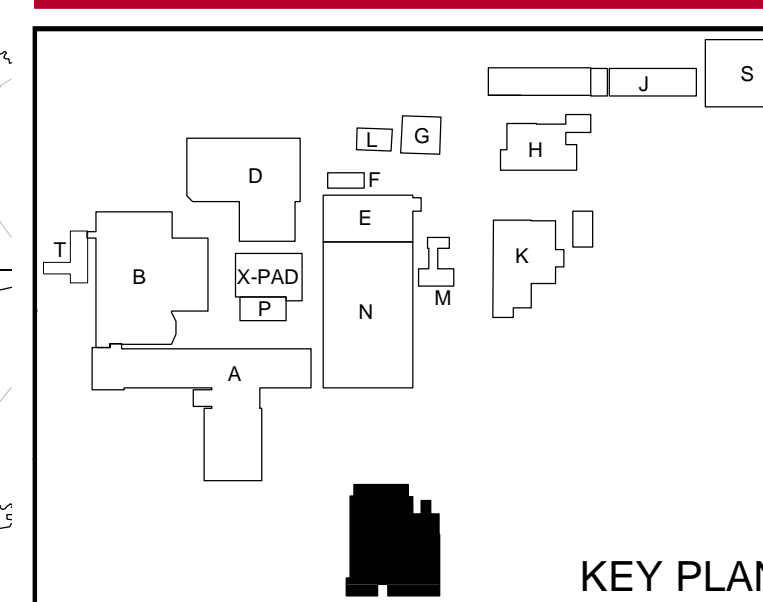

PROJECT: NEWCASTLE INSTITUTE FOR ENERGY & RESOURCES

CLIENT: UNIVERSITY OF NEWCASTLE

SITE: NEWCASTLE INSTITUTE FOR ENERGY & RESOURCES  
OFF VALE STREET  
SHORTLAND

DRAWING: NEW LABORATORY BUILDING  
SITE PLAN

WORK IN FIGURED DIMENSIONS IN PREFERENCE TO SCALE. CHECK DIMENSIONS AND LEVELS ON SITE PRIOR TO THE ORDERING OF MATERIALS OR THE COMPLETION OF WORKSHOP DRAWINGS. IF IN DOUBT ASK. REPORT ALL ERRORS AND OMISSIONS.

DRAWN: DJR  
DATE: SEP 2011  
SCALE: 1:200 @ A1

PROJECT No: 8913  
PHASE: WD  
Drawing No: A001  
REV: L