

1 Proposed Site Plan  
Scale: 1 : 1000


©architectus Sydney 2009  
Architectus Sydney Pty Ltd is the owner of the copyright subsisting in these drawings, plans, designs and specifications. They must not be used, reproduced or copied, in whole or in part, nor may the information, ideas and concepts therein contained (which are confidential to Architectus Sydney Pty Ltd) be disclosed to any person without the prior written consent of that company.

Do not scale drawings. Verify all dimensions on site

issue	amendment	date
	ISSUE FOR INFORMATION	11.07.2011
A	ISSUED FOR COORDINATION	03.08.2011
B	DRAFT DA	05.08.2011
C	ISSUE FOR CLIENT FINAL REVIEW	15.08.2011
D	ISSUE FOR DEVELOPMENT APPLICATION	22.08.2011
E	ISSUE FOR DEVELOPMENT APPLICATION	31.08.2011

**LEGEND**

- PROPOSED CAR PARK
- PROPOSED ACCOMMODATION
- PROPOSED BIKE STORAGE
- EXISTING BUILDINGS TO REMAIN
- INDICATIVE SITE AREA

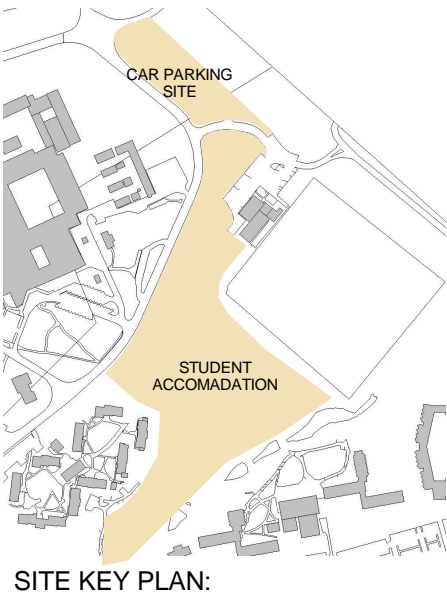

**architectus™**

Architectus Sydney  
Level 3 341 George Street  
Sydney NSW 2000  
T (61 2) 8252 8400  
F (61 2) 8252 8600  
sydney@architectus.com.au  
ABN 11 098 489 448

Sydney  
Melbourne  
Auckland  
Brisbane  
Shanghai

client

THE UNIVERSITY OF  
**NEWCASTLE**  
AUSTRALIA

project

Student Accommodation and  
Car Parking

drawing

Key Plan - (Car Park and  
Accommodation)

scale

As indicated @ A1

drawing no.

DA0015

drawn

CV

checked

RG

issue

project no

100261

E