


1 9am 21st June  
Scale: 1 : 1000

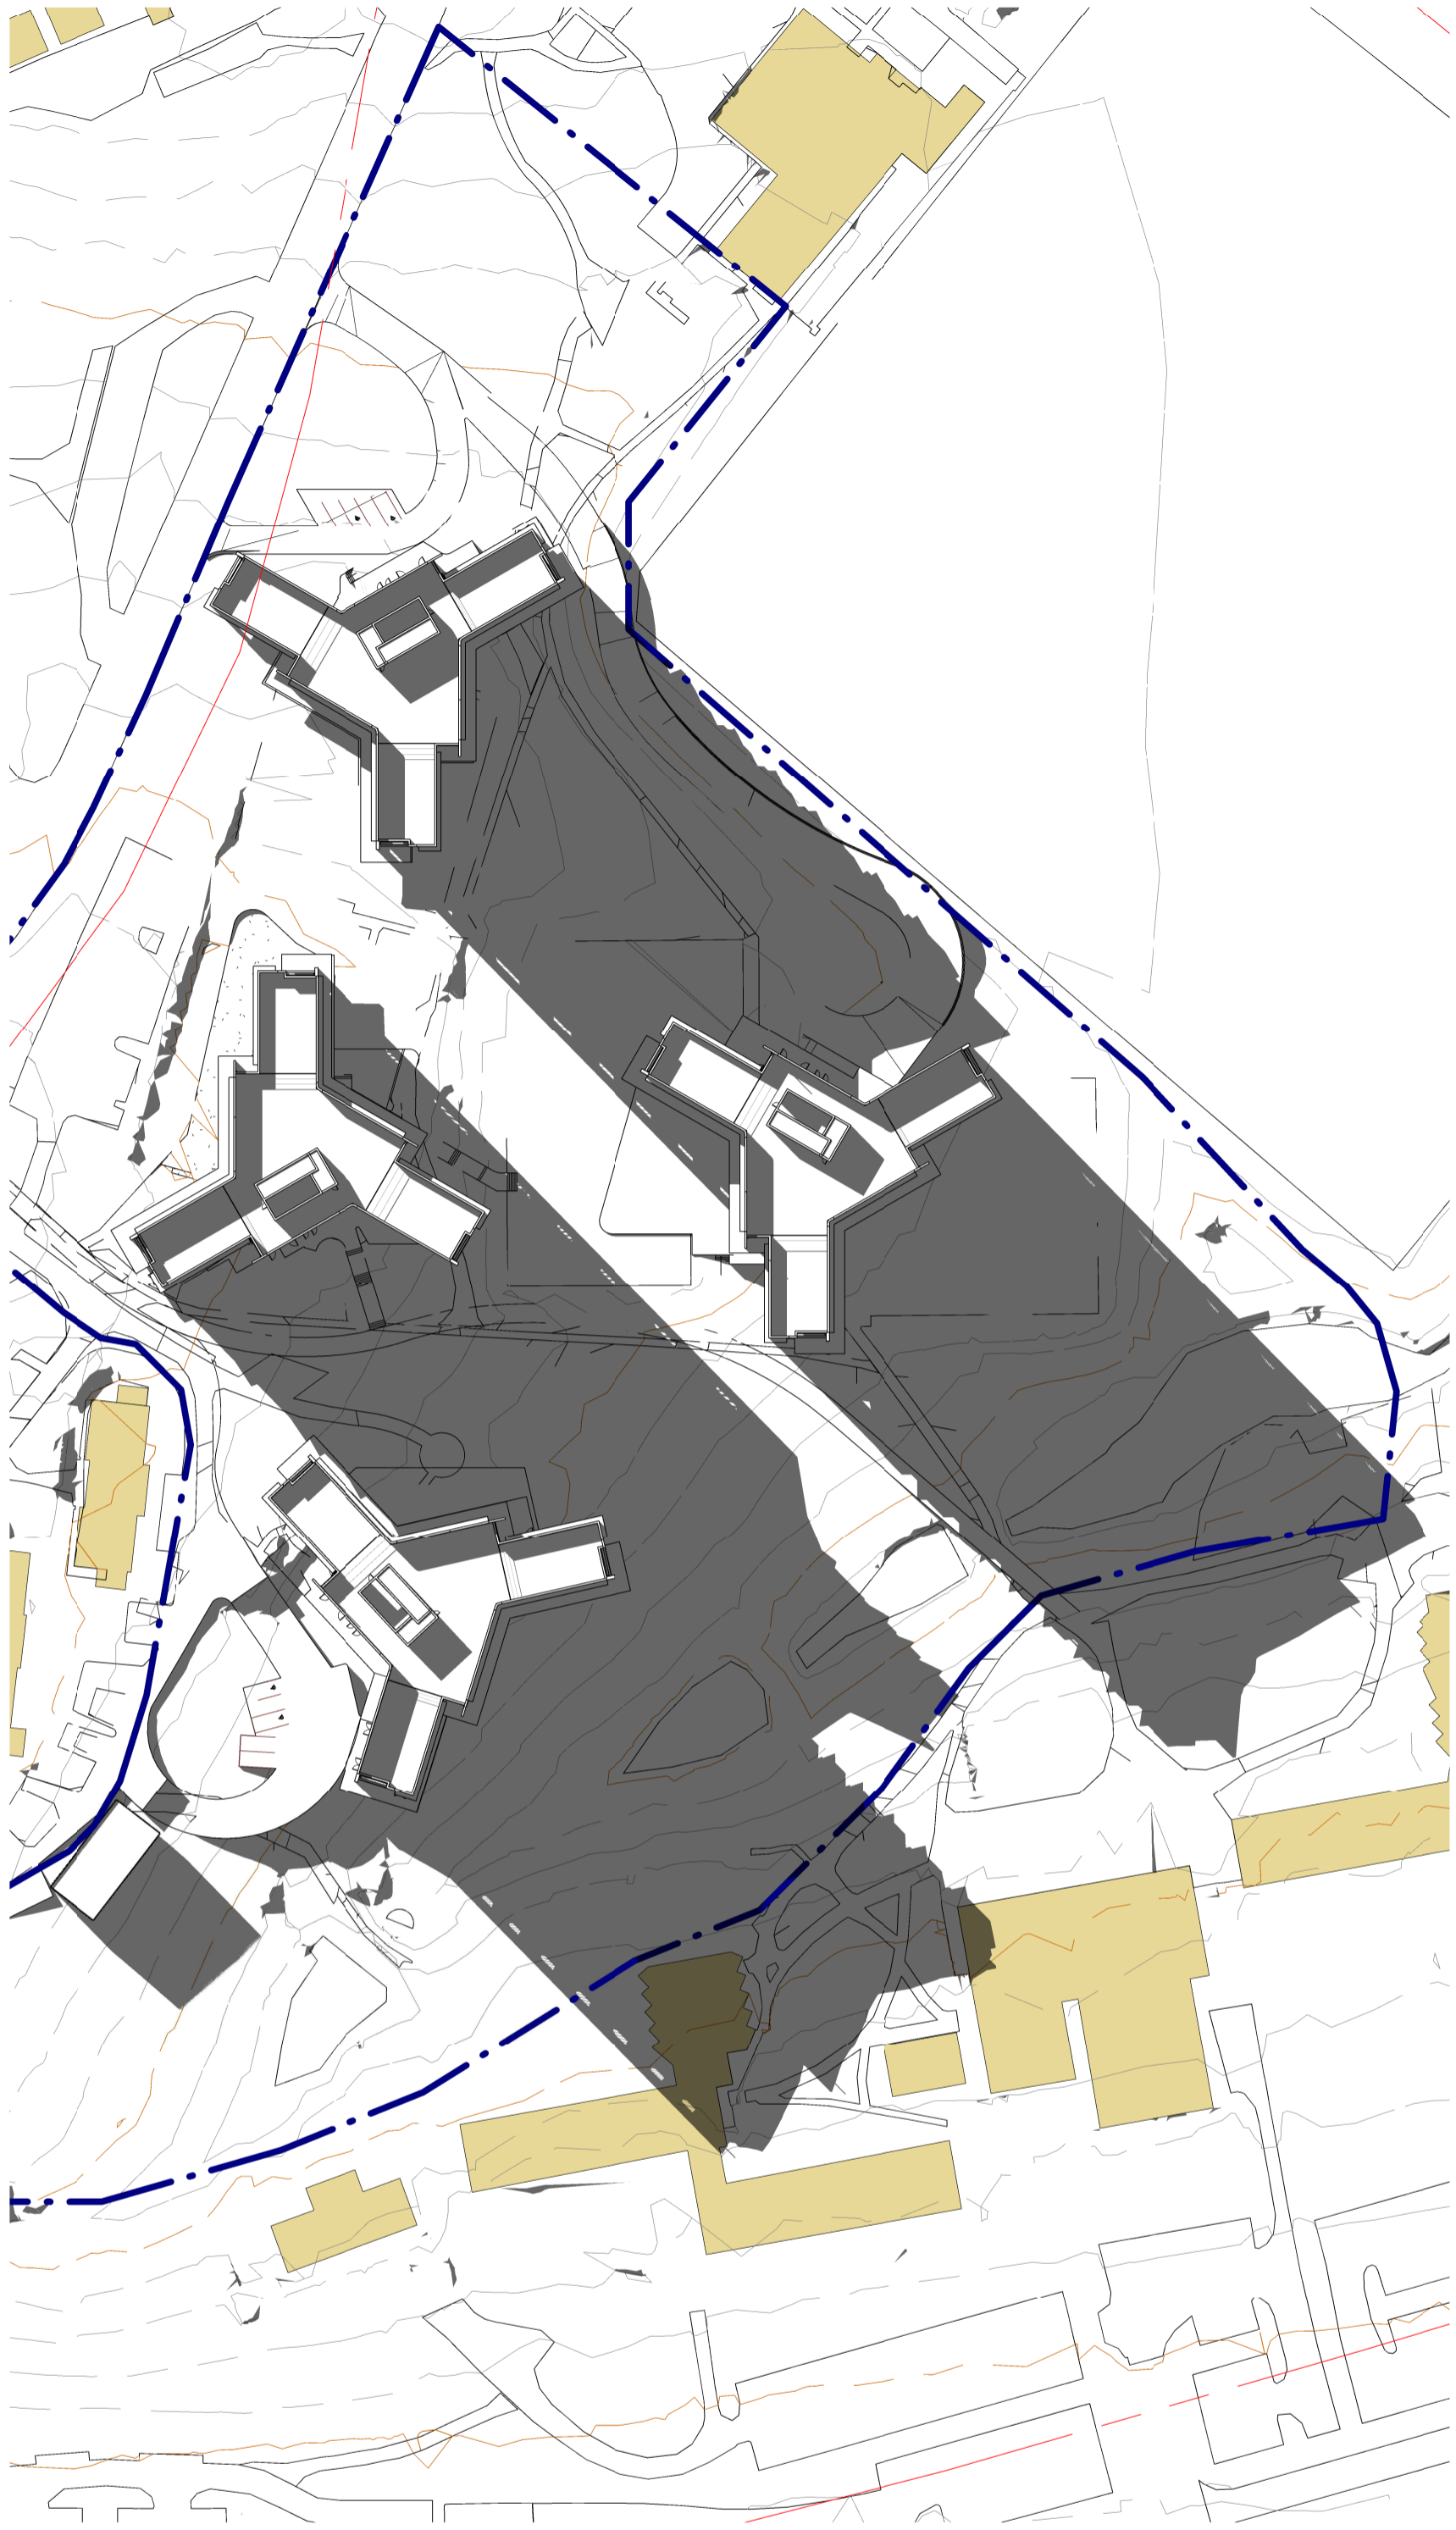

2 12 Noon 21st June  
Scale: 1 : 1000




3 3pm 21st June  
Scale: 1 : 1000

Do not scale drawings. Verify all dimensions on site

issue	amendment	date
-	DRAFT DA	05.08.2011
A	ISSUED FOR CLIENT FINAL REVIEW	15.08.2011
B	ISSUED FOR DEVELOPMENT APPLICATION	22.08.2011
C	ISSUED FOR DEVELOPMENT APPLICATION	31.08.2011

#### LEGEND

---	LOT BOUNDARY
-.-.-	SITE BOUNDARY
---	1M CONTOURS
---	5M CONTOURS
	EXISTING BUILDINGS

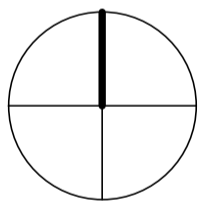

architectus™

Architectus Sydney  
Level 3 341 George Street  
Sydney NSW 2000  
T (61 2) 8252 8400  
F (61 2) 8252 8600  
sydney@architectus.com.au  
ABN 11 098 489 448

Sydney  
Melbourne  
Auckland  
Brisbane  
Shanghai

client



THE UNIVERSITY OF  
NEWCASTLE  
AUSTRALIA

project

Student Accommodation and  
Car Parking

drawing

Site Plan - Shadow Analysis  
(Accommodation)

scale	As indicated @ A1	drawing no.	
drawn	KB		DA0031
checked	RG	issue	
project no	100261		C