


Do not scale drawings. Verify all dimensions on site

issue	amendment	date
-	DRAFT DA	05.08.2011
A	ISSUED FOR CLIENT FINAL REVIEW	15.08.2011
B	ISSUED FOR DEVELOPMENT APPLICATION	22.08.2011
C	ISSUED FOR DEVELOPMENT APPLICATION	31.08.2011

LEGEND

---	LOT BOUNDARY
-.-.-	SITE BOUNDARY
---	1M CONTOURS
---	5M CONTOURS
	EXISTING BUILDINGS

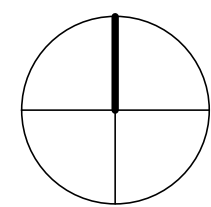

architectus™

Architectus Sydney
Level 3 341 George Street
Sydney NSW 2000
T (61 2) 8252 8400
F (61 2) 8252 8600
sydney@architectus.com.au
ABN 11 098 489 448

Sydney
Melbourne
Auckland
Brisbane
Shanghai

client



THE UNIVERSITY OF
NEWCASTLE
AUSTRALIA

project


Student Accommodation and
Car Parking

drawing


Site Plan - Shadow Analysis
(Accommodation)

scale	As indicated @ A1	drawing no.	
drawn	KB		DA0032
checked	RG	issue	
project no	100261		C


30/08/2011 7:48:44 PM DEVELOPMENT APPLICATION

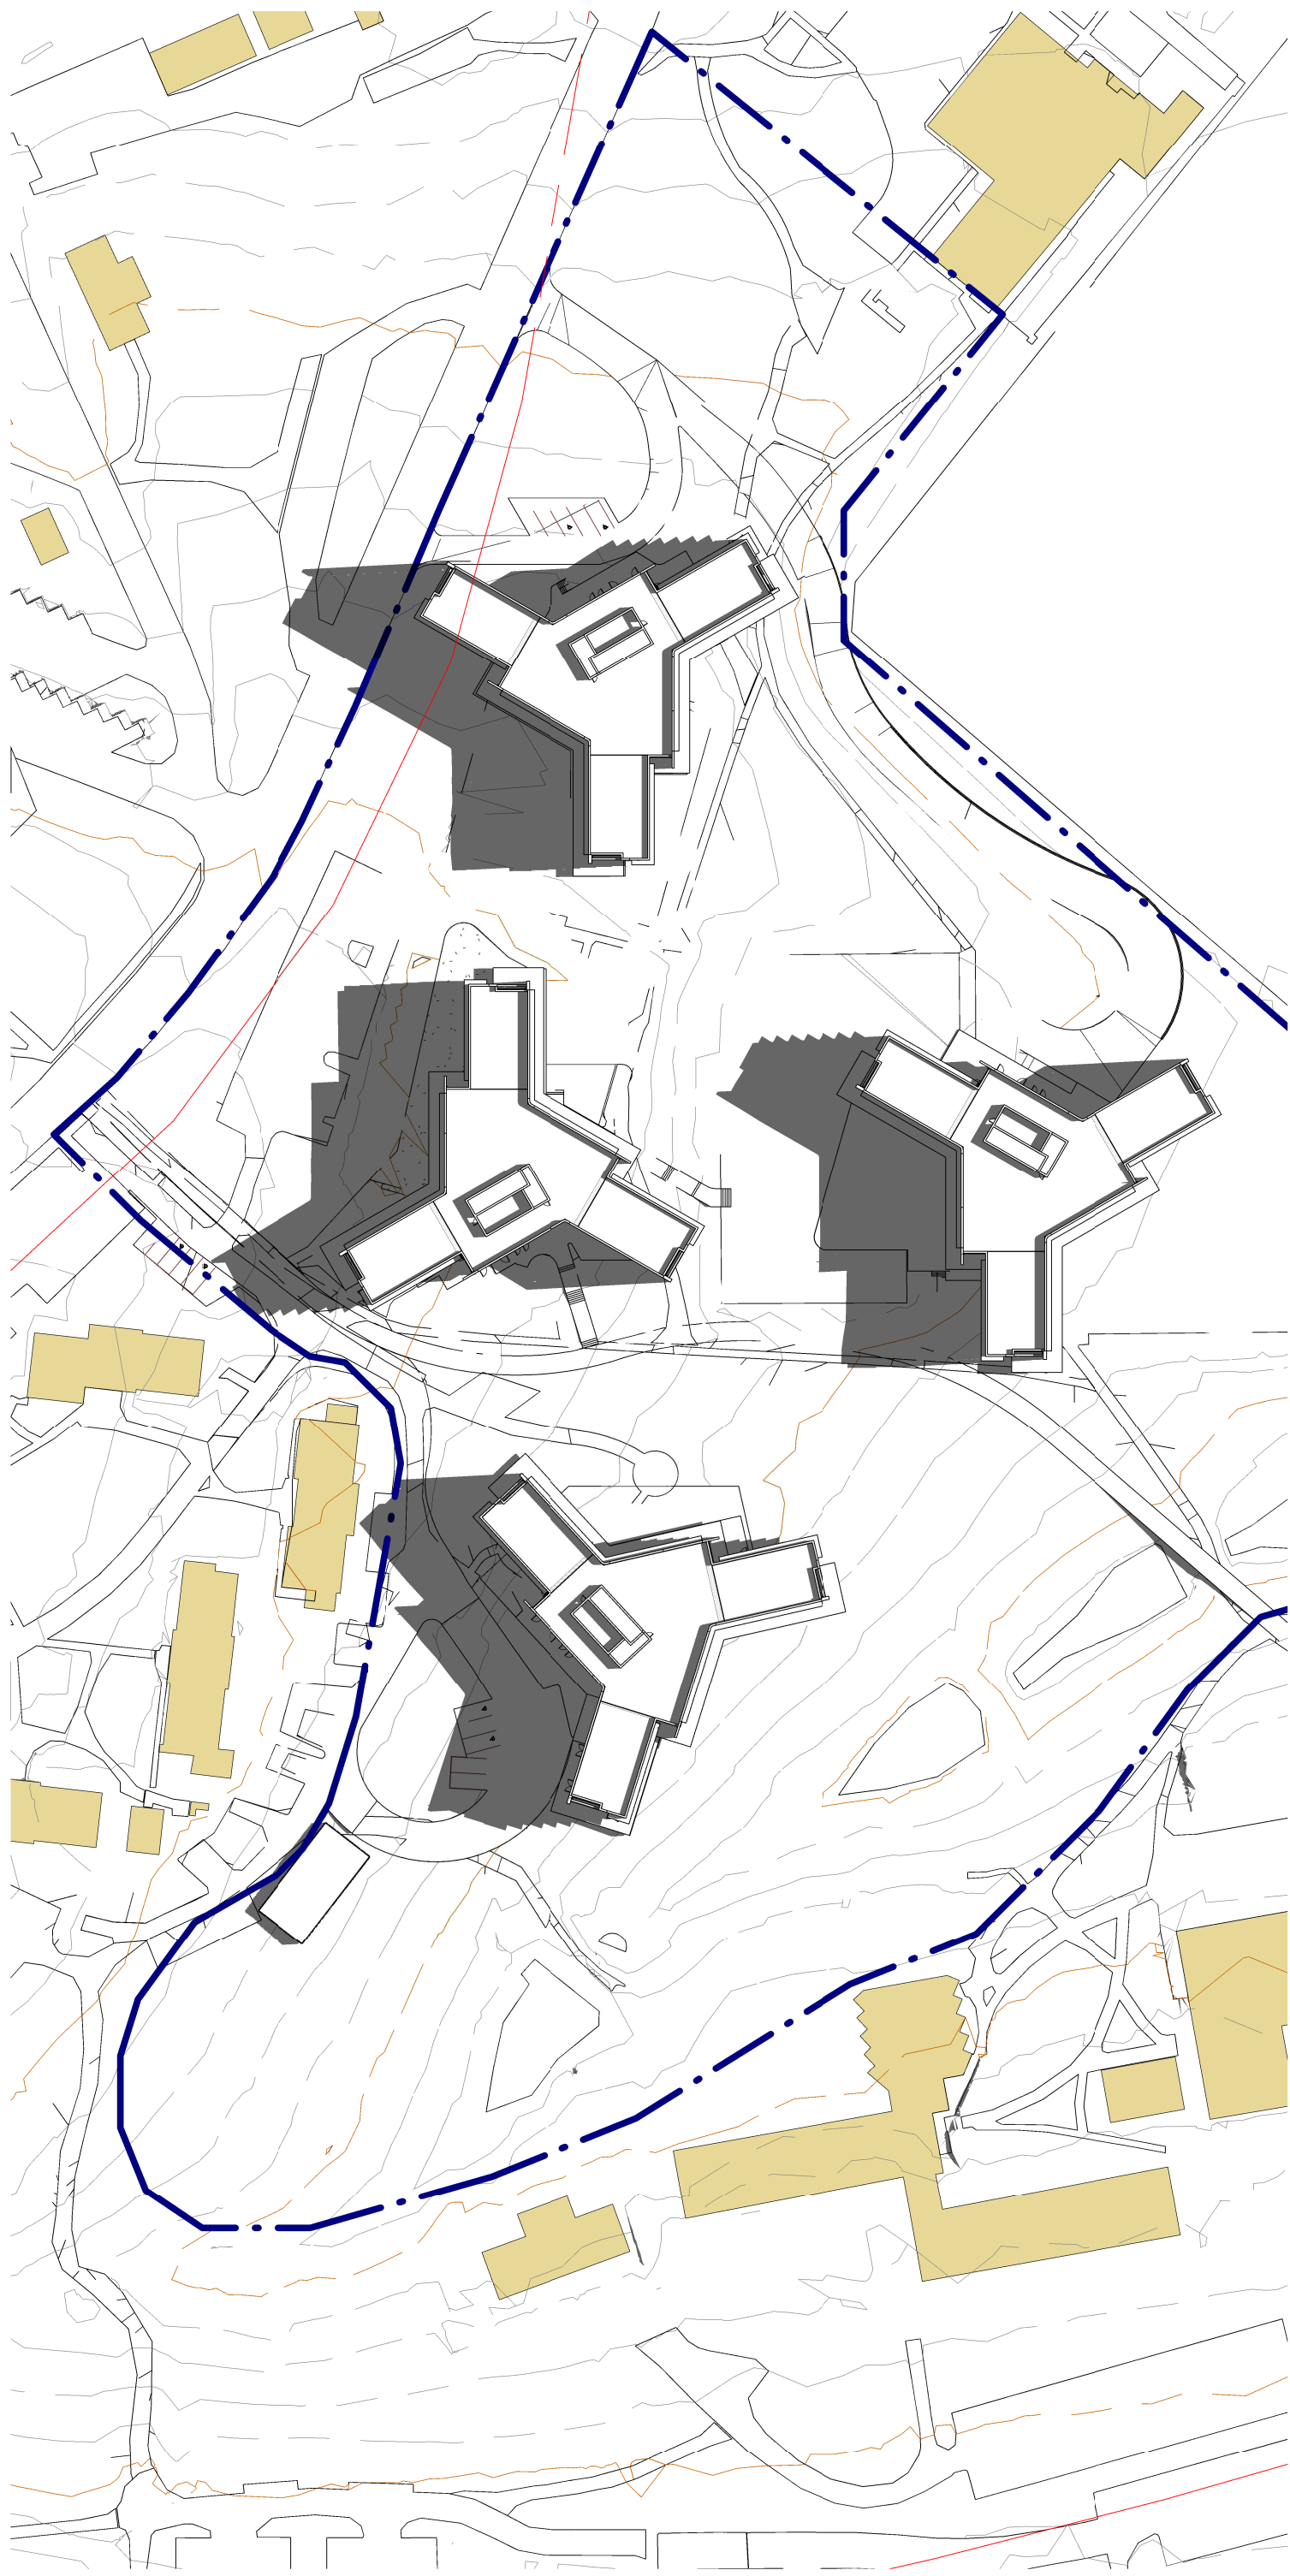

1 9am 21st Dec
Scale: 1 : 1000

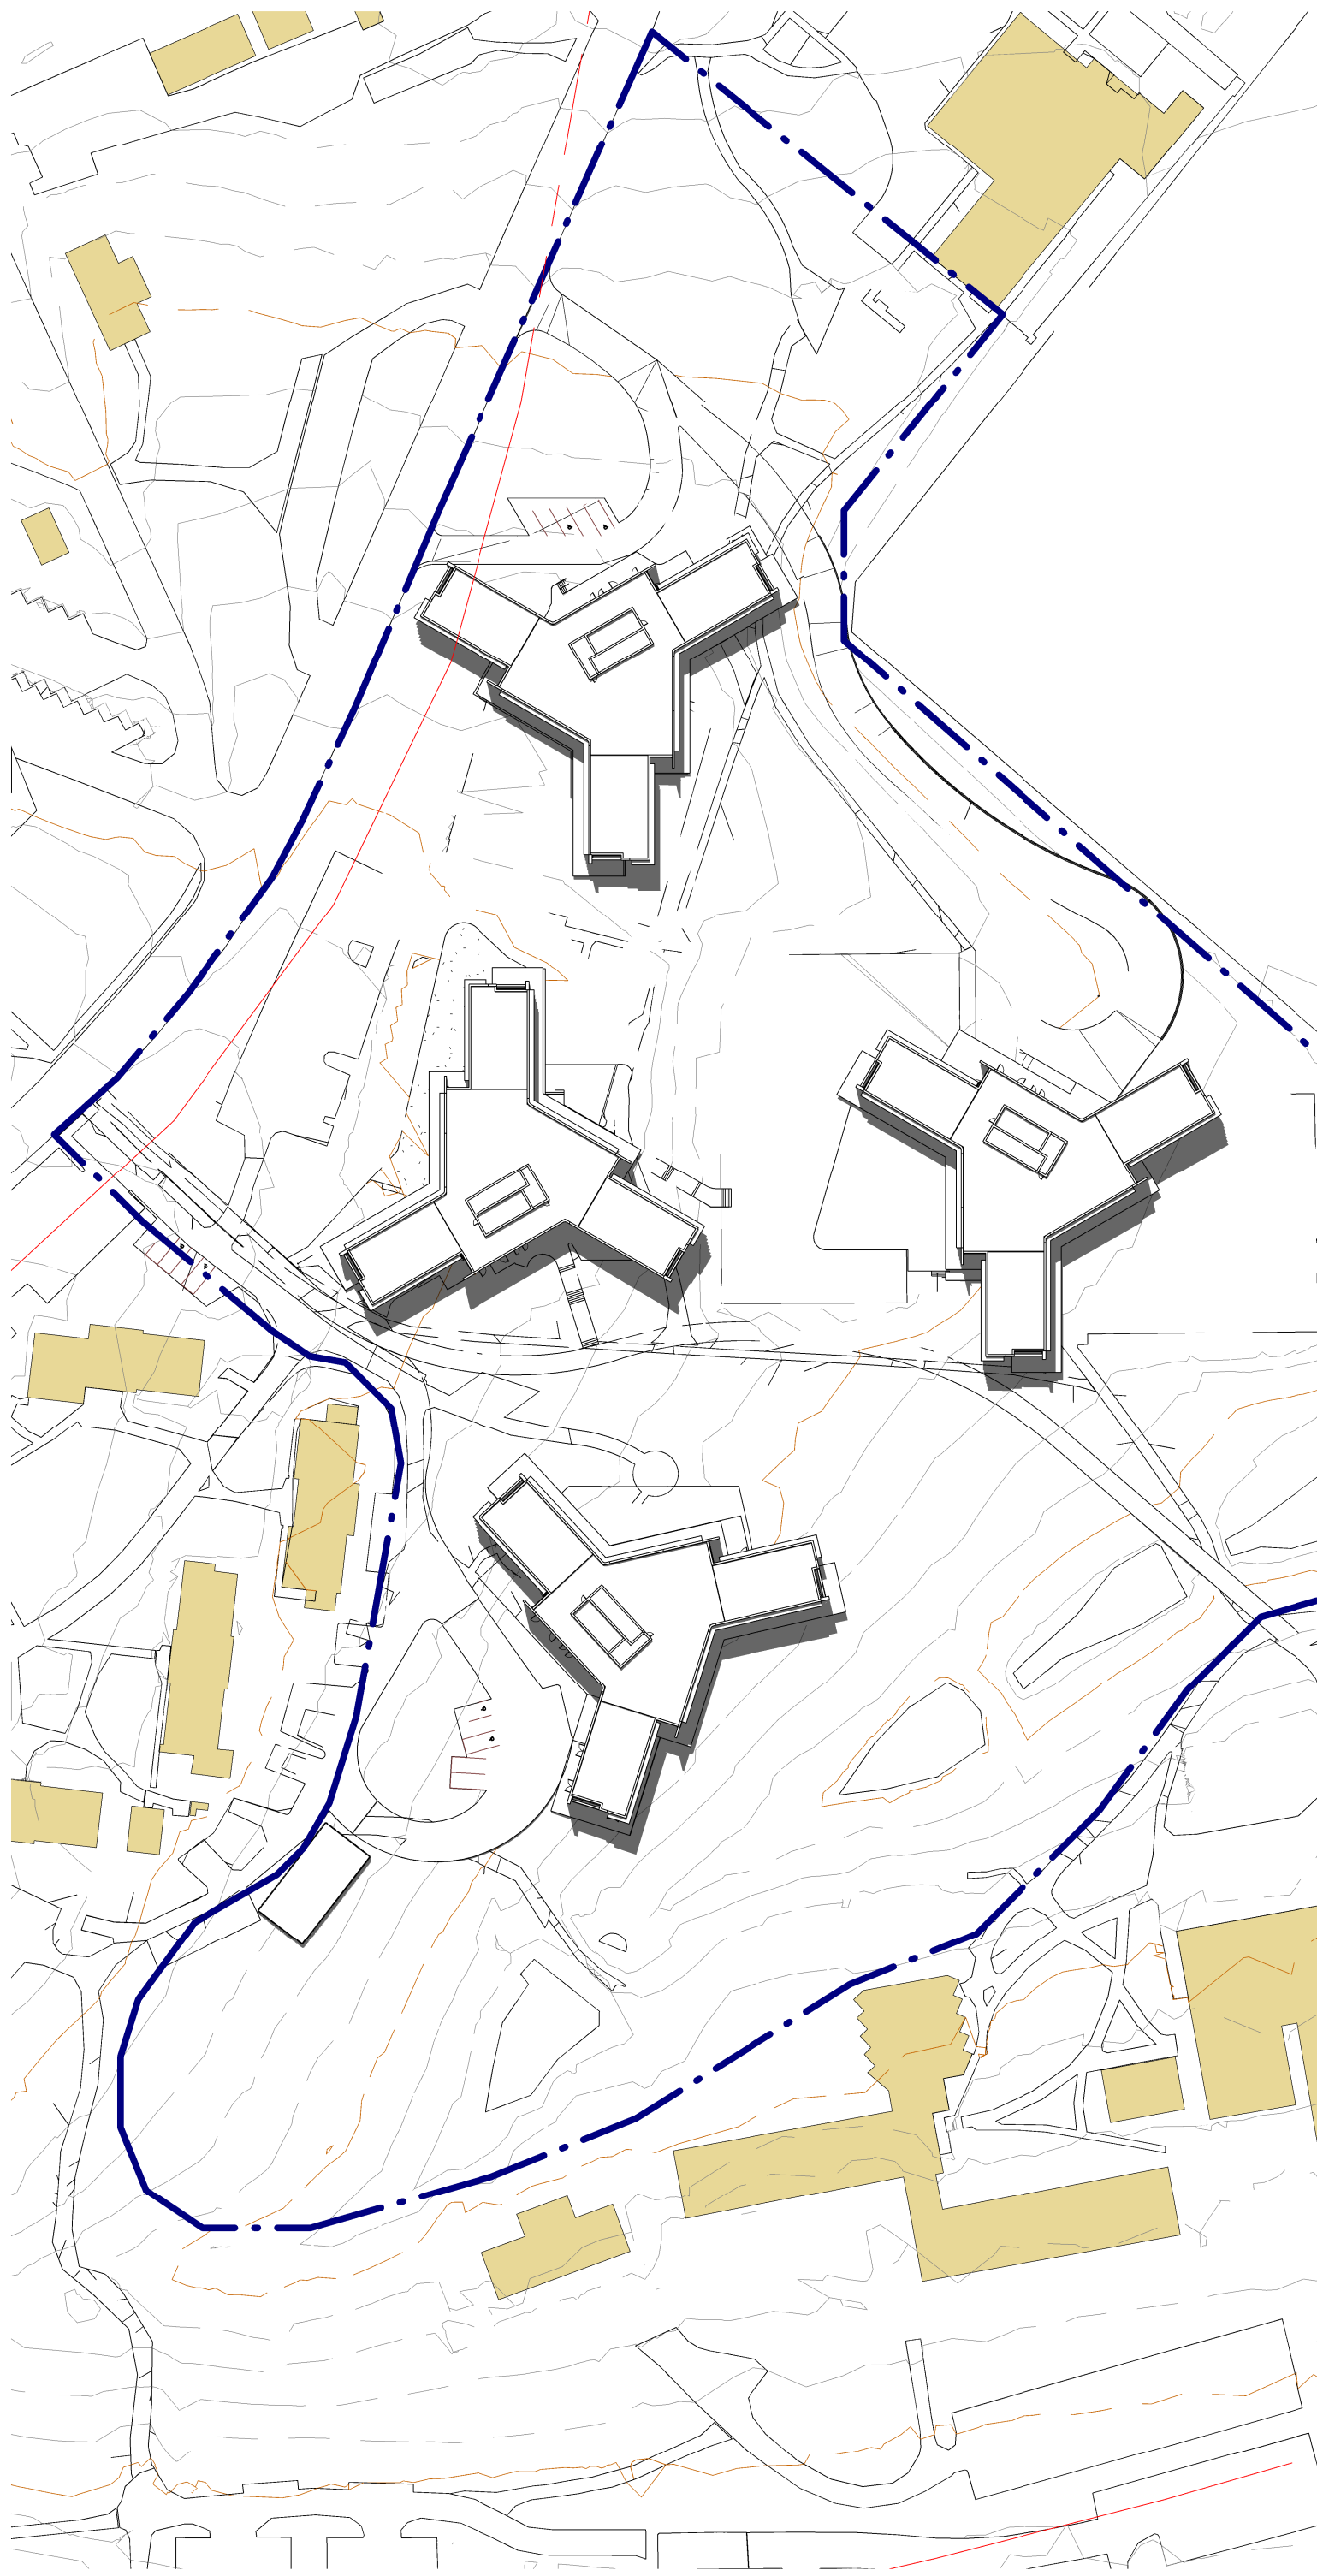

2 12 Noon 21st Dec
Scale: 1 : 1000

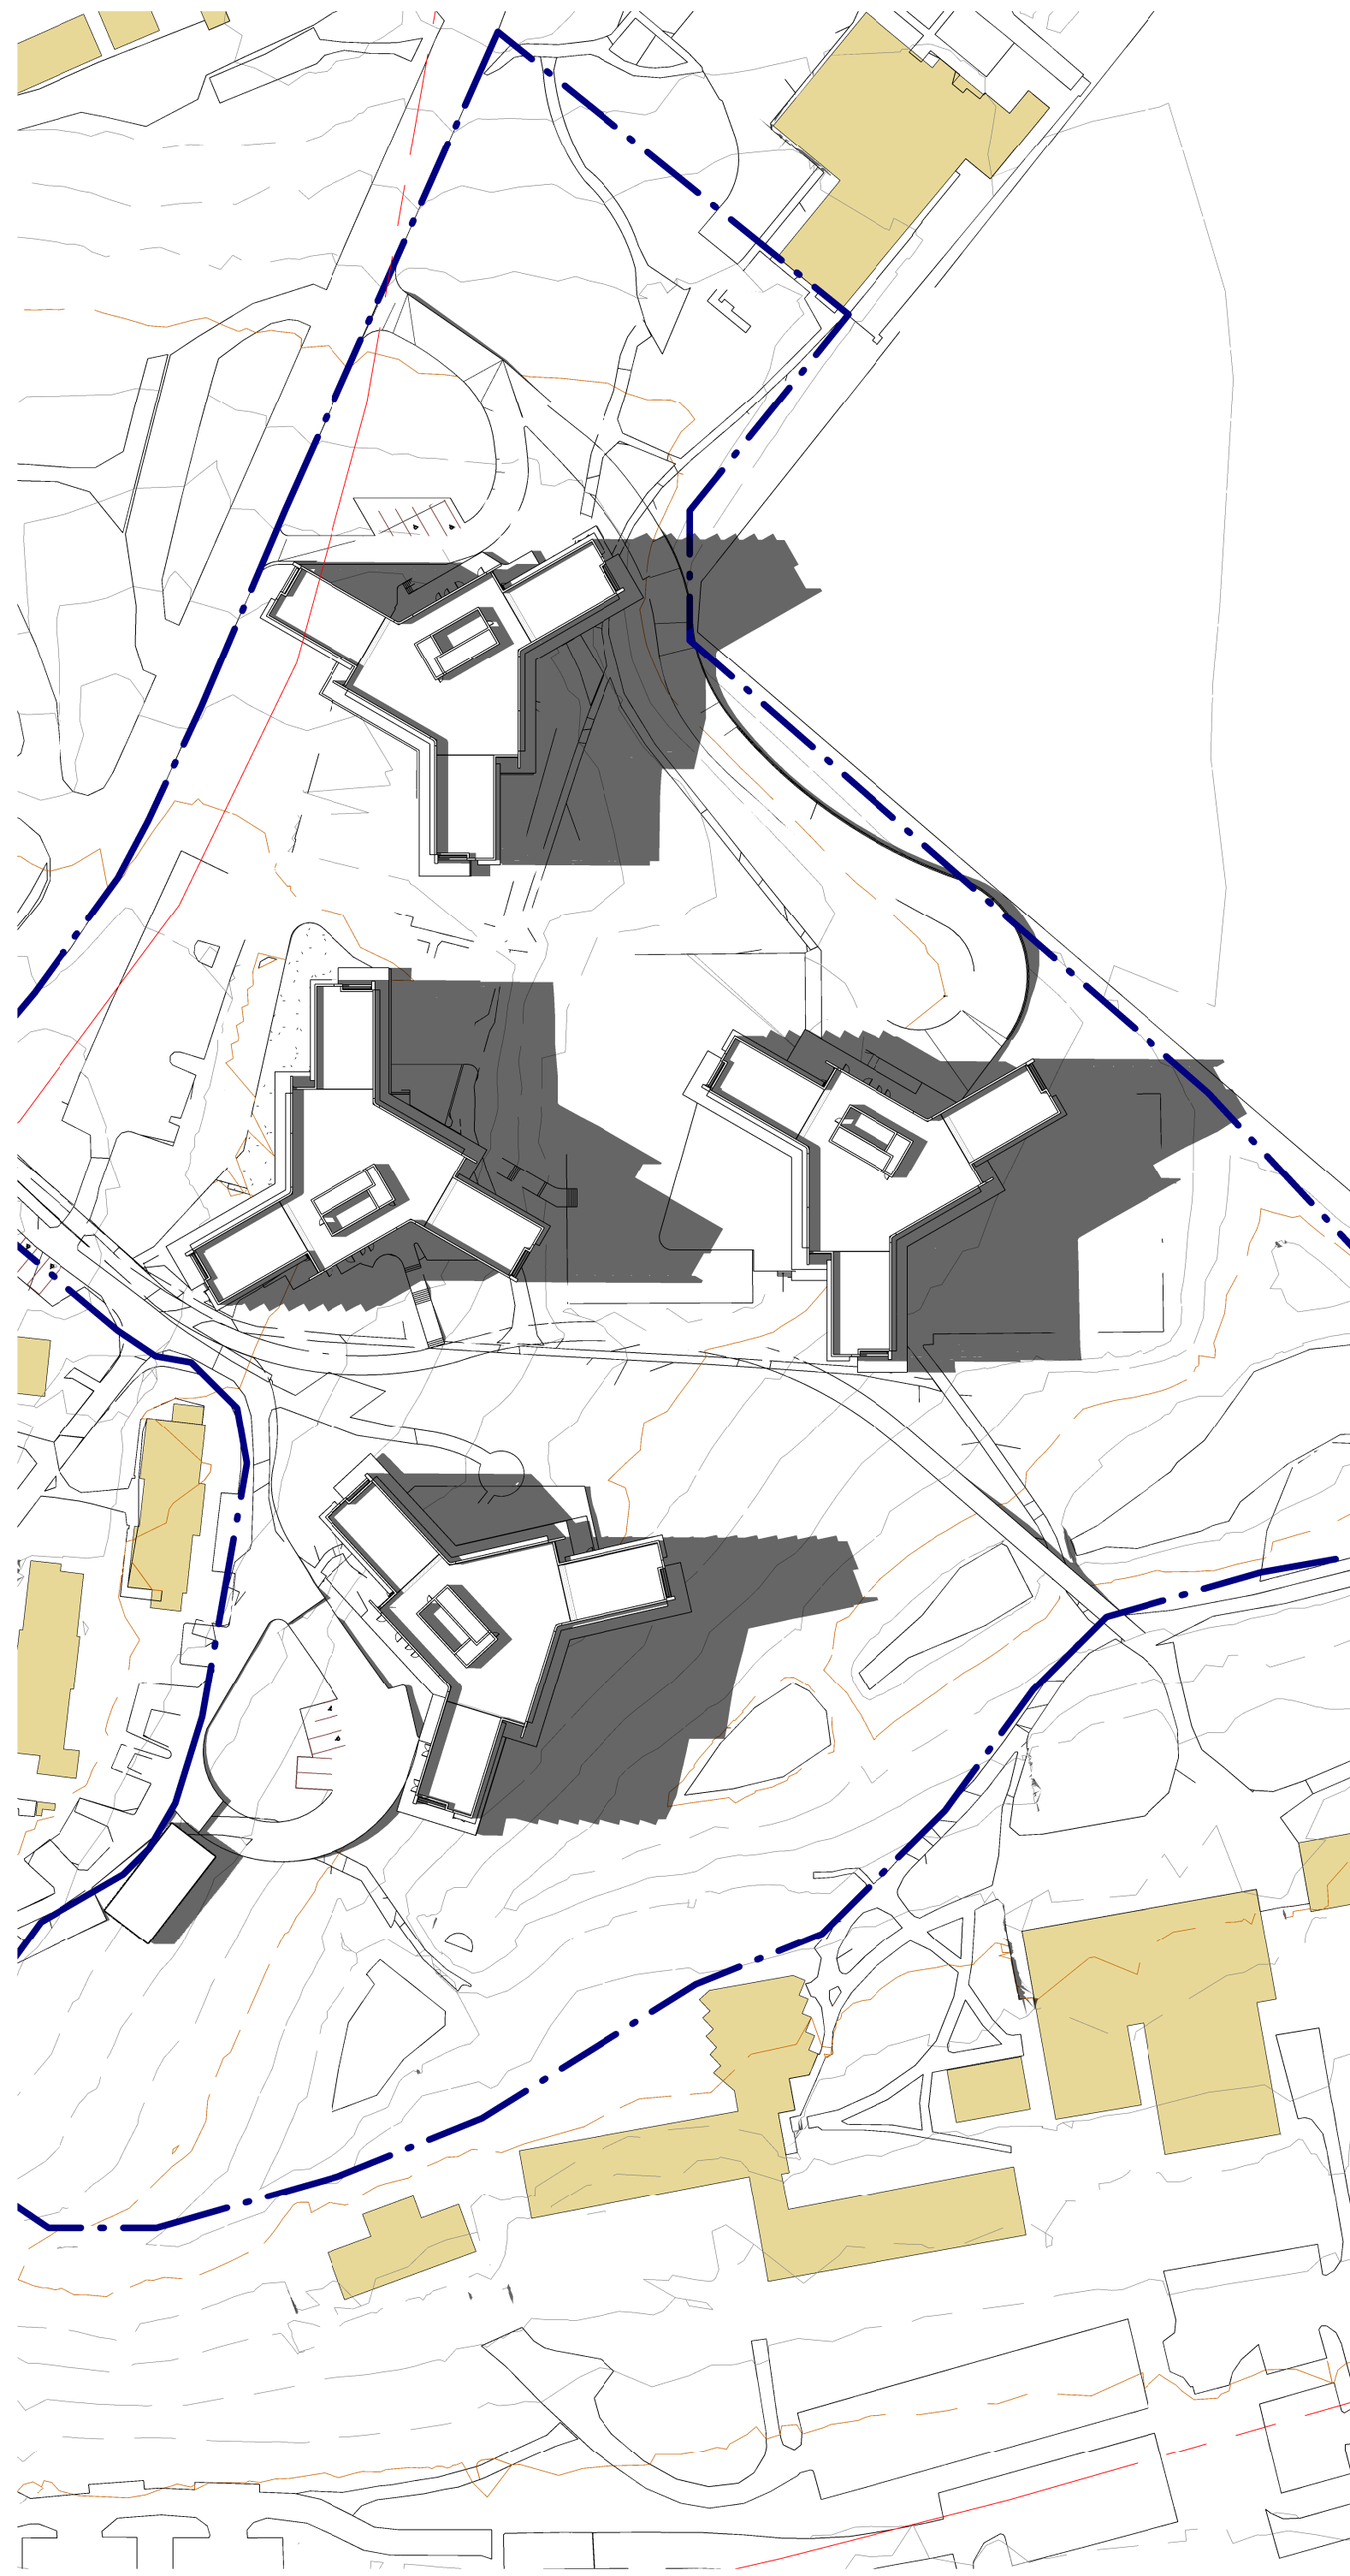

3 3pm 21st Dec
Scale: 1 : 1000