



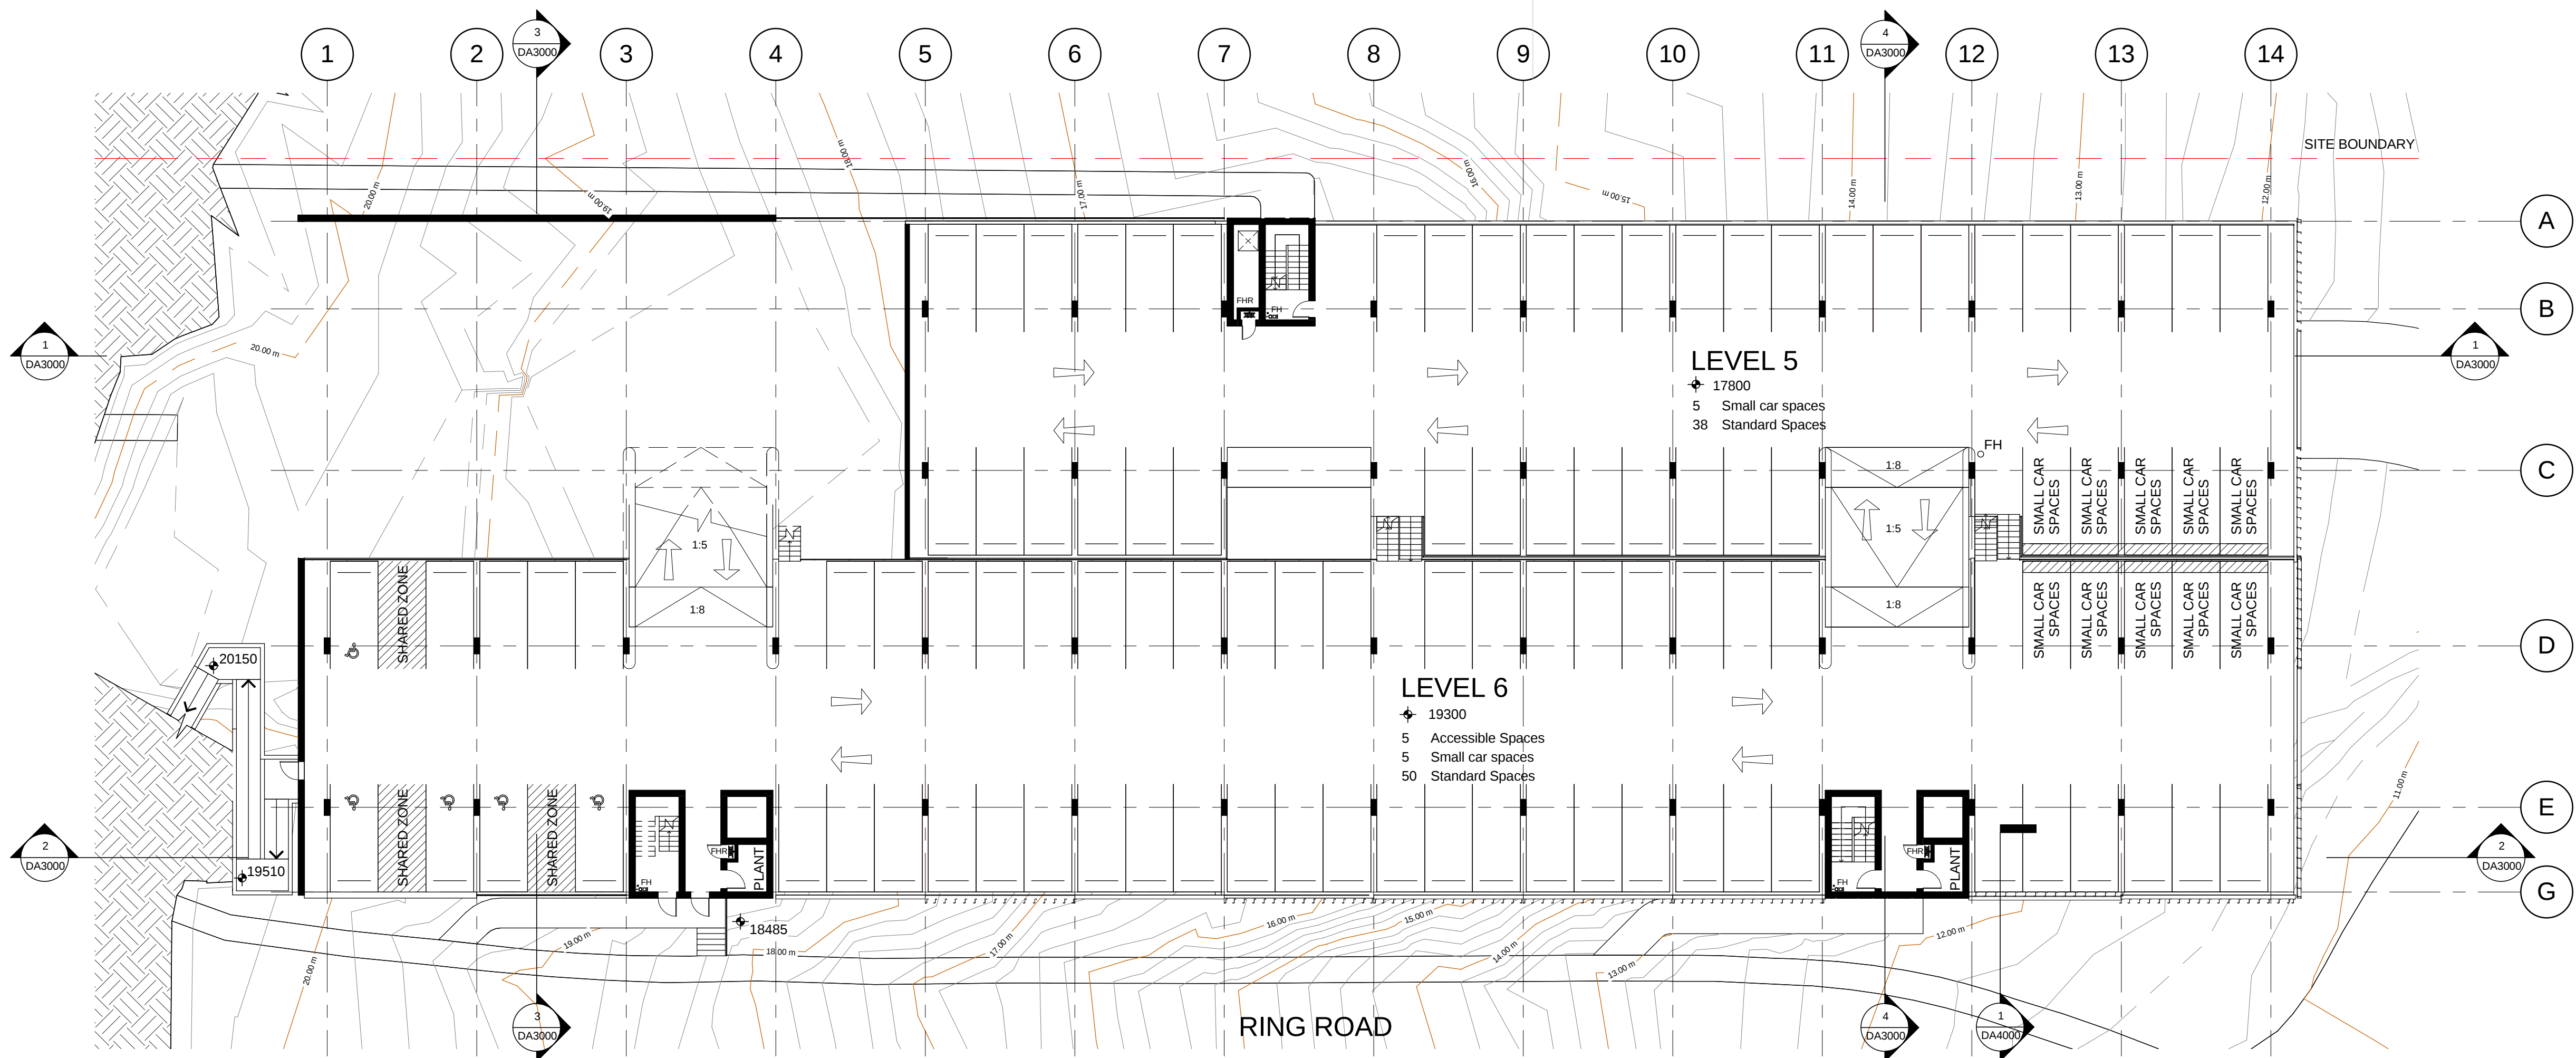

1 Level 5 & 6
A5010 Scale: 1 : 200

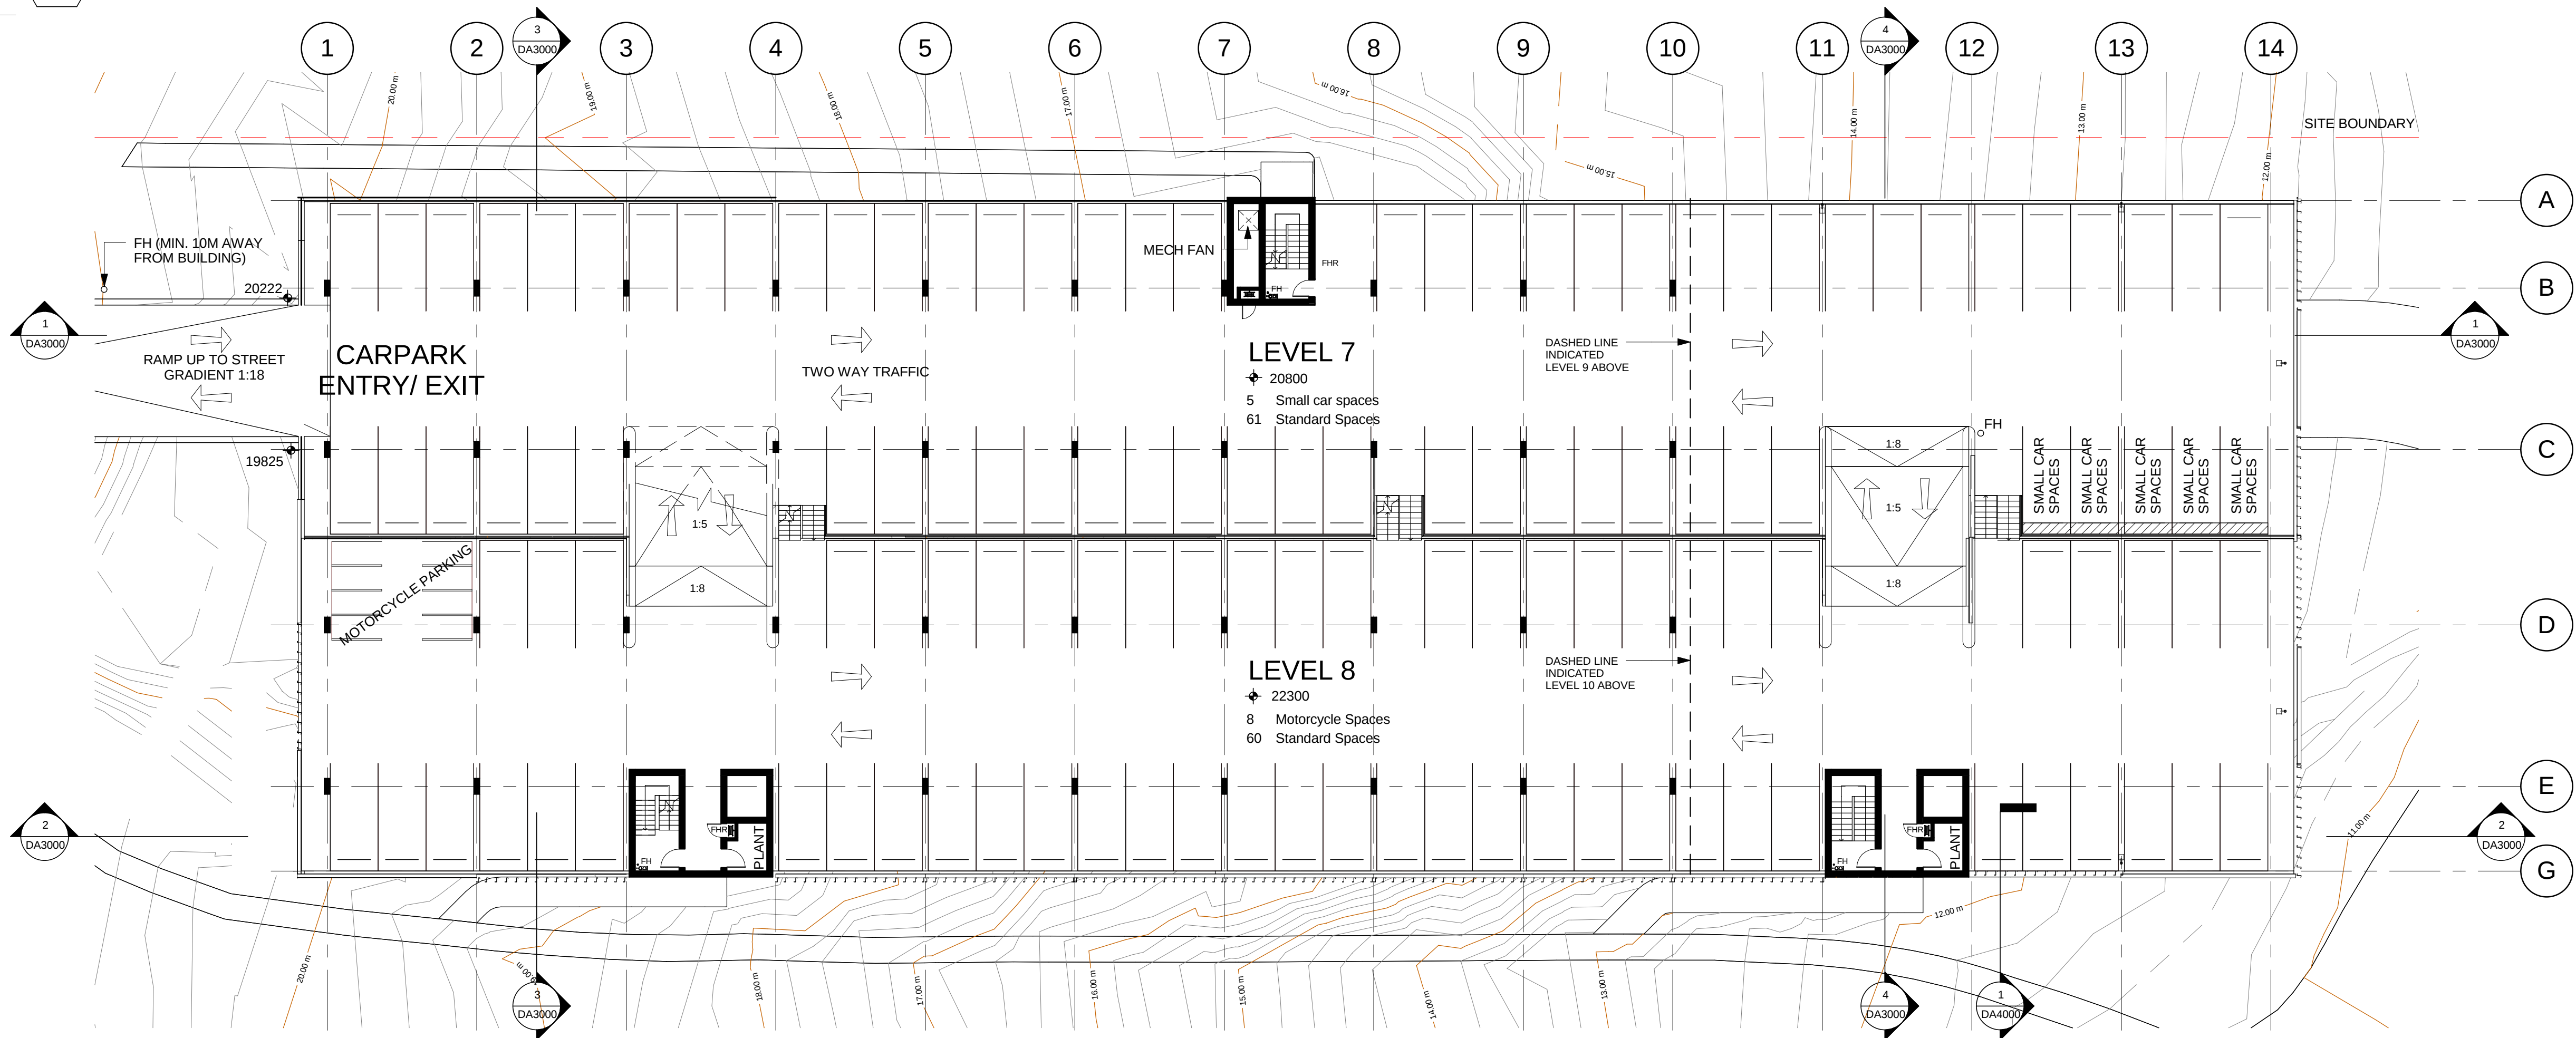


2 Level 7 & 8
A5010 Scale: 1 : 200

©architectus Sydney 2009
Architectus Sydney Pty Ltd is the owner of the copyright subsisting in these drawings, plans, designs and specifications. They must not be used, reproduced or copied, in whole or in part, nor may the information, ideas and concepts therein contained (which are confidential to Architectus Sydney Pty Ltd) be disclosed to any person without the prior written consent of that company.

Do not scale drawings. Verify all dimensions on site

issue	amendment	date
-	ISSUED FOR REVIEW	07.07.2011
A	ISSUED FOR INFORMATION	19.07.2011
B	ISSUED FOR REVIEW	29.07.2011
C	ISSUE FOR COORDINATION	02.08.2011
D	DRAFT DA	05.08.2011
E	ISSUE FOR CLIENT FINAL REVIEW	15.08.2011
F	ISSUE FOR DEVELOPMENT APPLICATION	22.08.2011
G	ISSUE FOR REVIEW	29.08.2011
H	ISSUE FOR DEVELOPMENT APPLICATION	31.08.2011

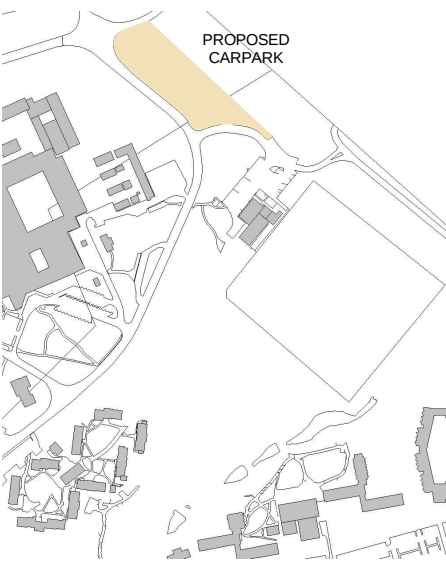

SITE KEY PLAN:

LEGEND:

FLOOD LIGHT ON POLE. CAR PARK LIGHTING CATEGORY TBC.

MATERIALS:

- C4 PRECAST CONCRETE PANEL
- C5 RETAINING WALL
- M7 MESH SCREEN
- M8 VERTICAL GALV. PURLIN SCREEN
- M9 HORIZONTAL GALV. PURLIN SCREEN ON SUBFRAME

Architectus Sydney
Level 3 341 George Street
Sydney NSW 2000
T (61 2) 8252 8400
F (61 2) 8252 8600
sydney@architectus.com.au

Sydney
Melbourne
Auckland
Brisbane
Shanghai

client

THE UNIVERSITY OF
NEWCASTLE
AUSTRALIA

project

Student Accommodation and
Car Parking

drawing

Floor Plan - Car Park Level 5&6 and
Level 7&8

scale	As indicated @ A1	drawing no.	
drawn	KB		DA1001
checked	RG	issue	
project no	100261.00		H