


1 Level 9 & 10
A5010 Scale: 1 : 200

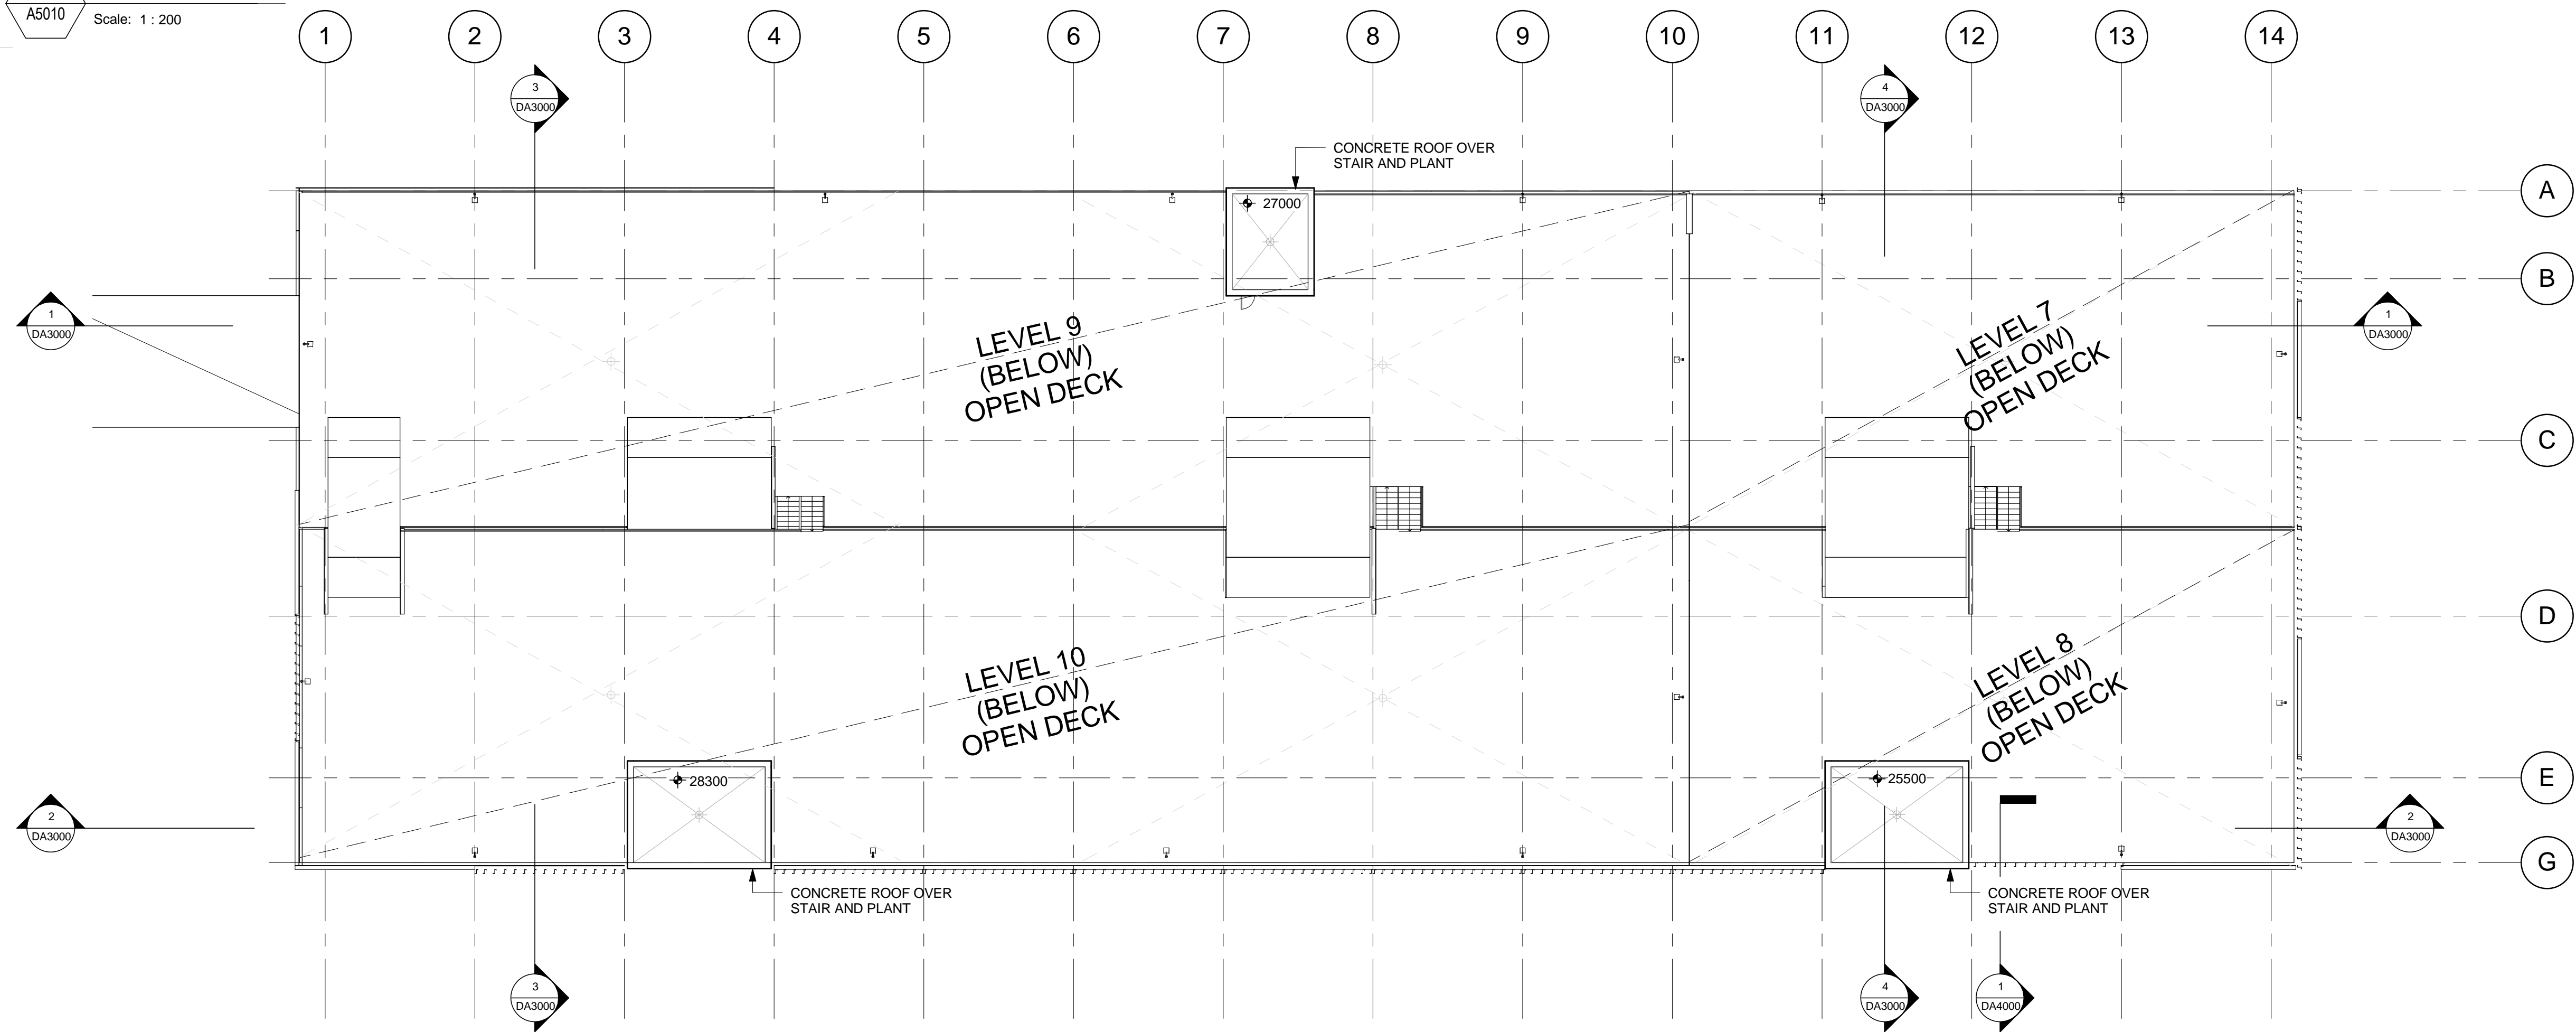


2 Roof Plan
A5010 Scale: 1 : 200

©architectus Sydney 2009
Architectus Sydney Pty Ltd is the owner of the copyright subsisting in these drawings, plans, designs and specifications. They must not be used, reproduced or copied, in whole or in part, nor may the information, ideas and concepts therein contained (which are confidential to Architectus Sydney Pty Ltd) be disclosed to any person without the prior written consent of that company.

Do not scale drawings. Verify all dimensions on site

| issue | amendment | date |
|-------|-----------------------------------|------------|
| - | ISSUED FOR REVIEW | 07.07.2011 |
| A | ISSUED FOR INFORMATION | 19.07.2011 |
| B | ISSUED FOR REVIEW | 25.07.2011 |
| C | ISSUE FOR COORDINATION | 02.08.2011 |
| D | DRAFT DA | 05.08.2011 |
| E | ISSUE FOR CLIENT FINAL REVIEW | 15.08.2011 |
| F | ISSUE FOR DEVELOPMENT APPLICATION | 22.08.2011 |
| G | ISSUE FOR REVIEW | 29.08.2011 |
| H | ISSUE FOR DEVELOPMENT APPLICATION | 31.08.2011 |

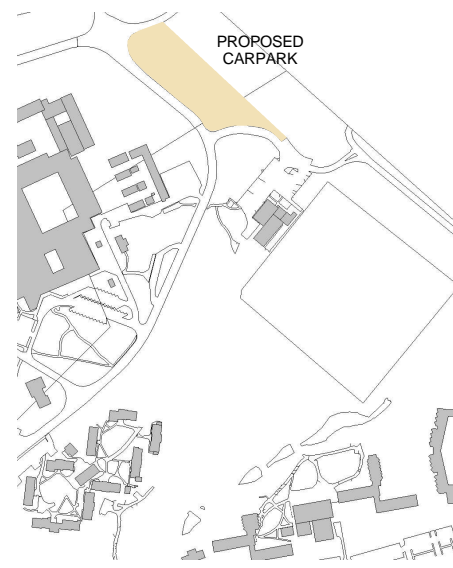


SITE KEY PLAN:

LEGEND:

FLOOD LIGHT ON POLE. CAR PARK LIGHTING CATEGORY TBC.

MATERIALS:

- C4 PRECAST CONCRETE PANEL
- C5 RETAINING WALL
- M7 MESH SCREEN
- M8 VERTICAL GALV. PURLIN SCREEN
- M9 HORIZONTAL GALV. PURLIN SCREEN ON SUBFRAME

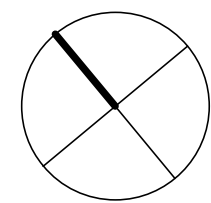

architectus™

Architectus Sydney
Level 3 341 George Street
Sydney NSW 2000
T (61 2) 8252 8400
F (61 2) 8252 8600
sydney@architectus.com.au
ABN 11 098 489 448

Sydney
Melbourne
Auckland
Brisbane
Shanghai

client



THE UNIVERSITY OF
NEWCASTLE
AUSTRALIA

project

Student Accommodation and
Car Parking

drawing

Floor Plan - Car Park Level 9&10 and
Roof Plan

scale As indicated @ A1 drawing no.

drawn KB DA1002

checked RG issue

project no 100261.00 H

31/08/2011 12:19:22 PM DEVELOPMENT APPLICATION