



Do not scale drawings. Verify all dimensions on site

issue	amendment	date
A	DRAFT DA	05.08.2011
B	ISSUED FOR CLIENT FINAL REVIEW	15.08.2011
C	ISSUE FOR DEVELOPMENT APPLICATION	22.08.2011
D	ISSUE FOR DEVELOPMENT APPLICATION	31.08.2011

GENERAL NOTES:
-ROOF DRAINAGE, PLANT AND
ACCESS SHOW INDICATIVELY

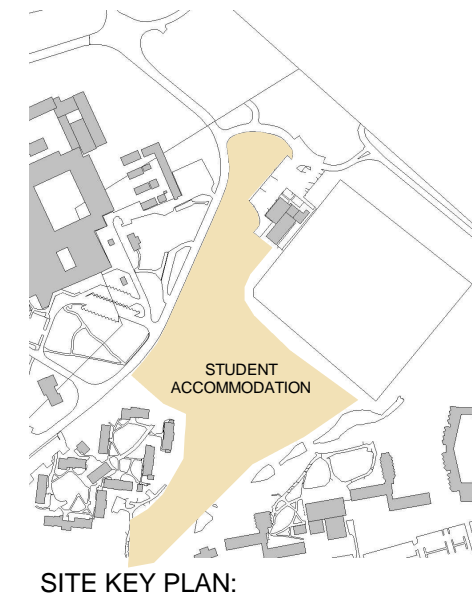


SITE KEY PLAN:

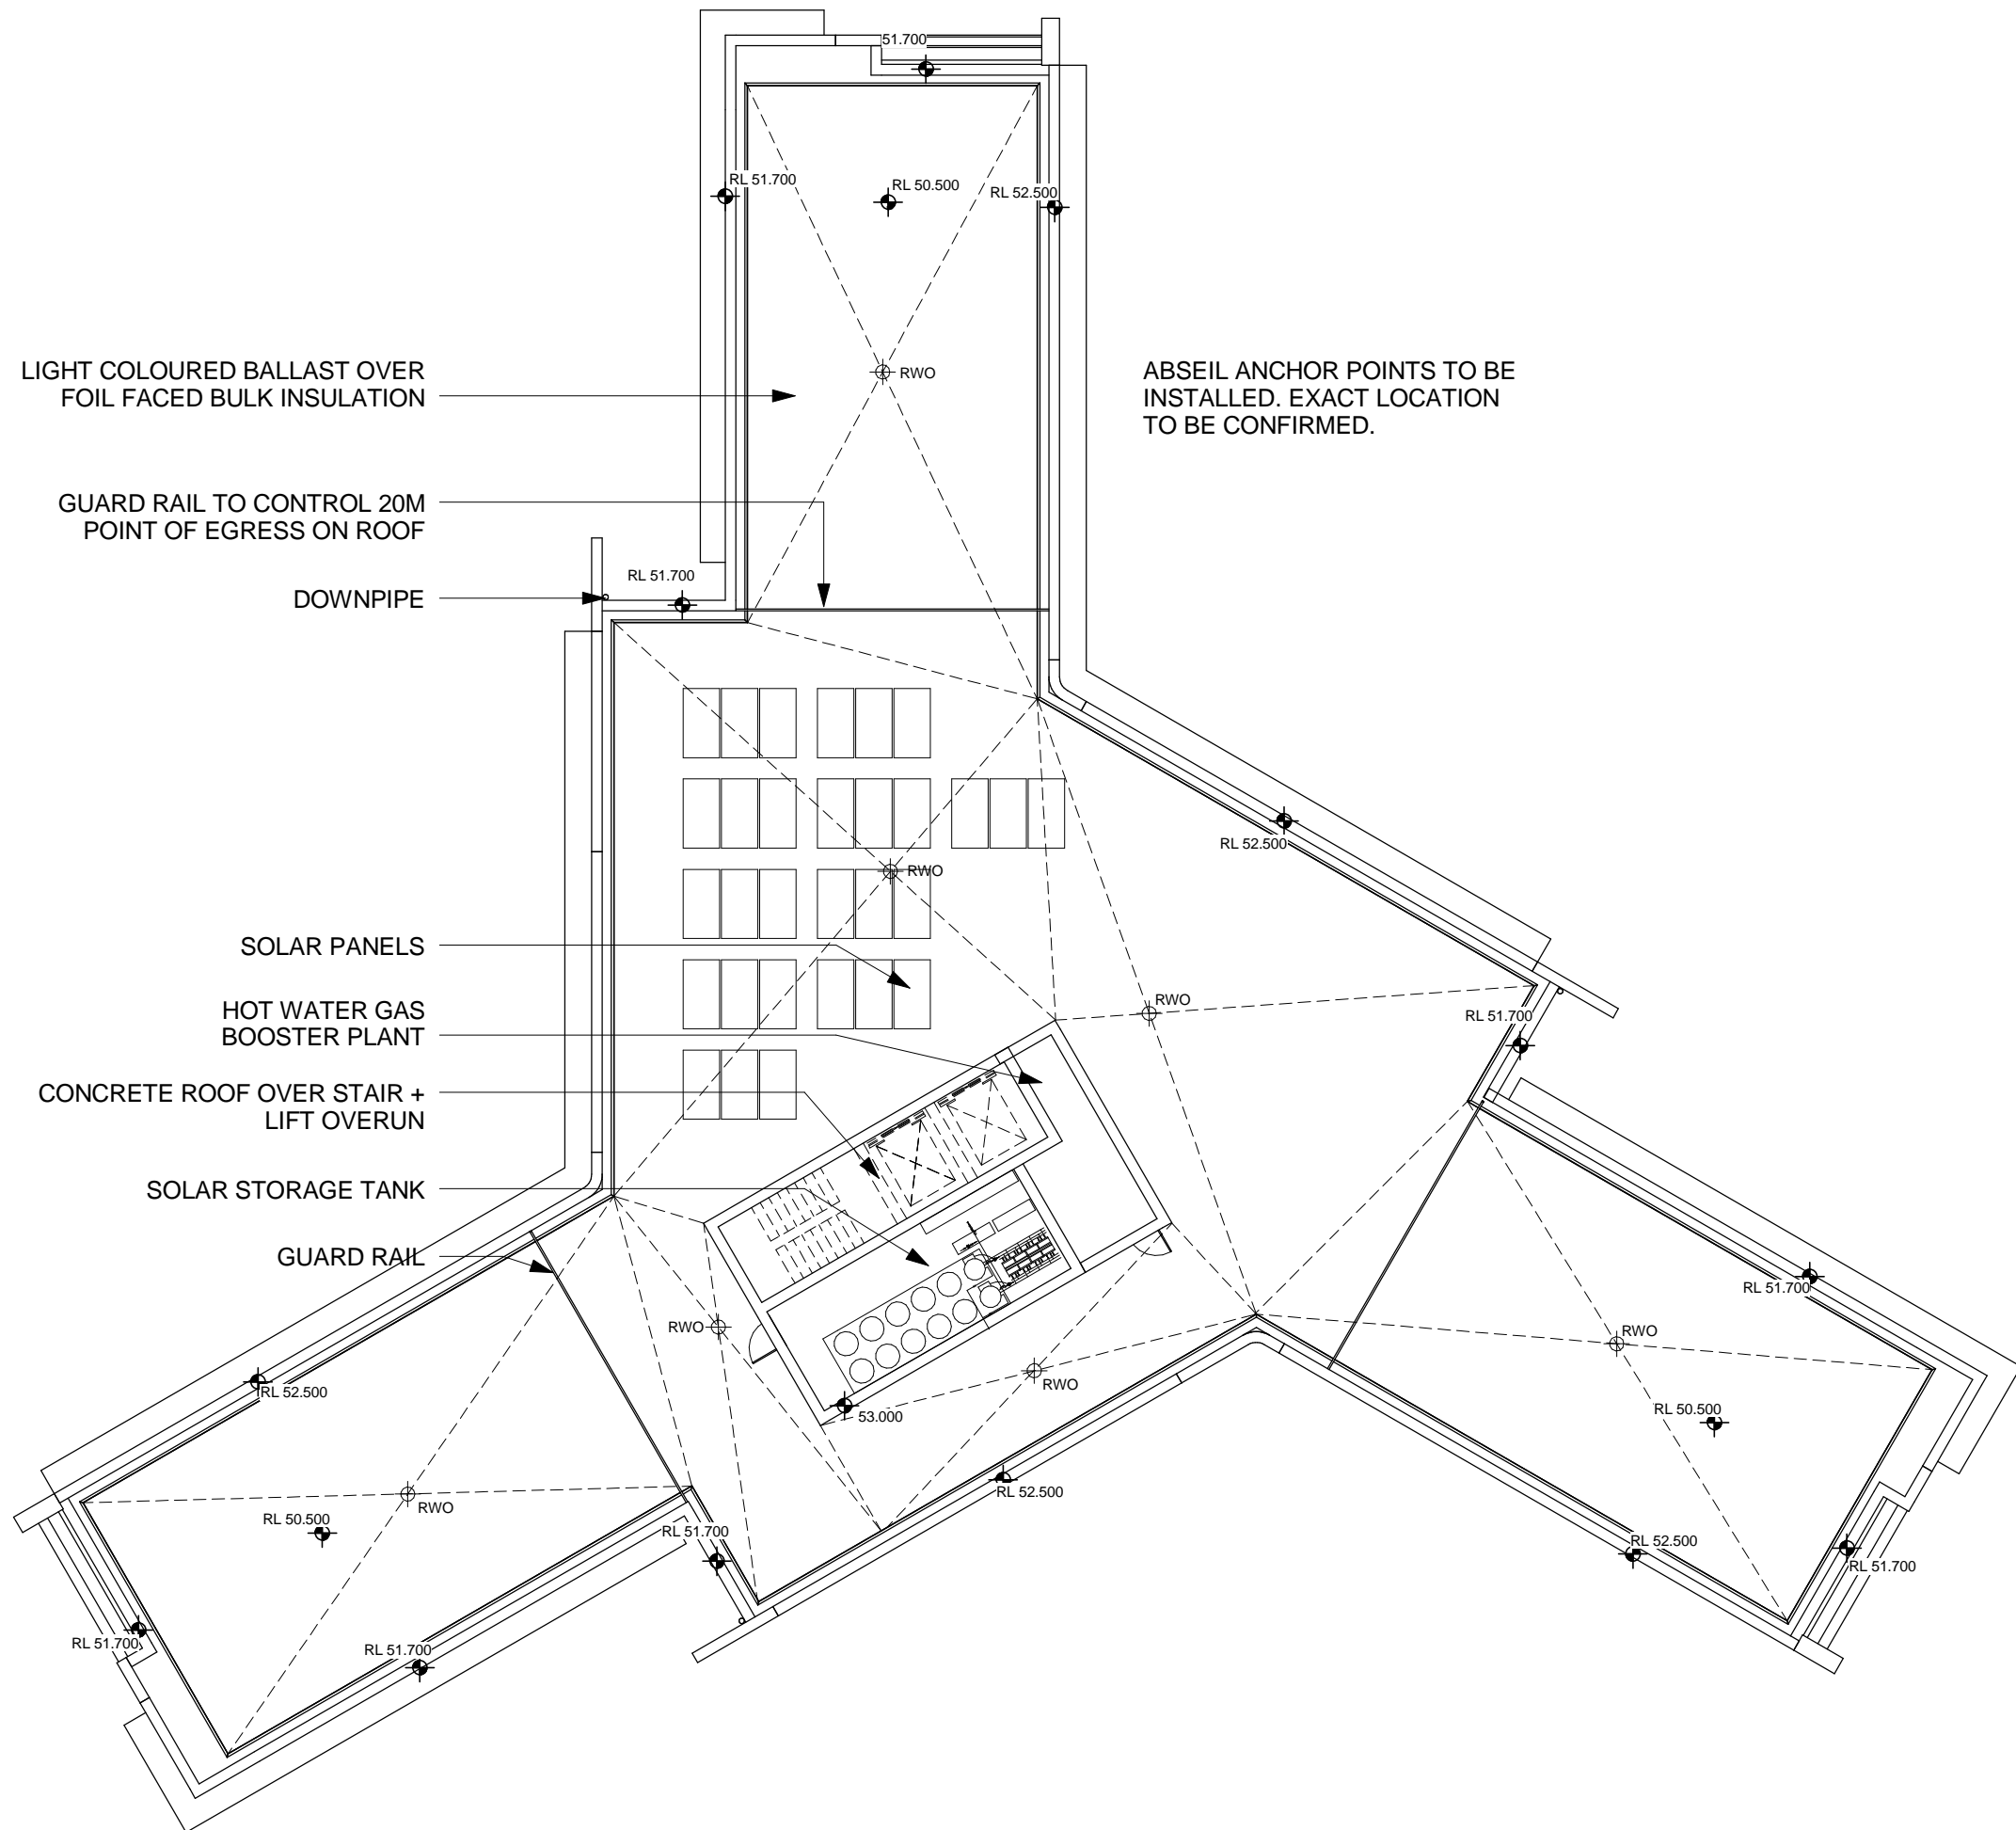


1 A - Roof

Scale: 1 : 200

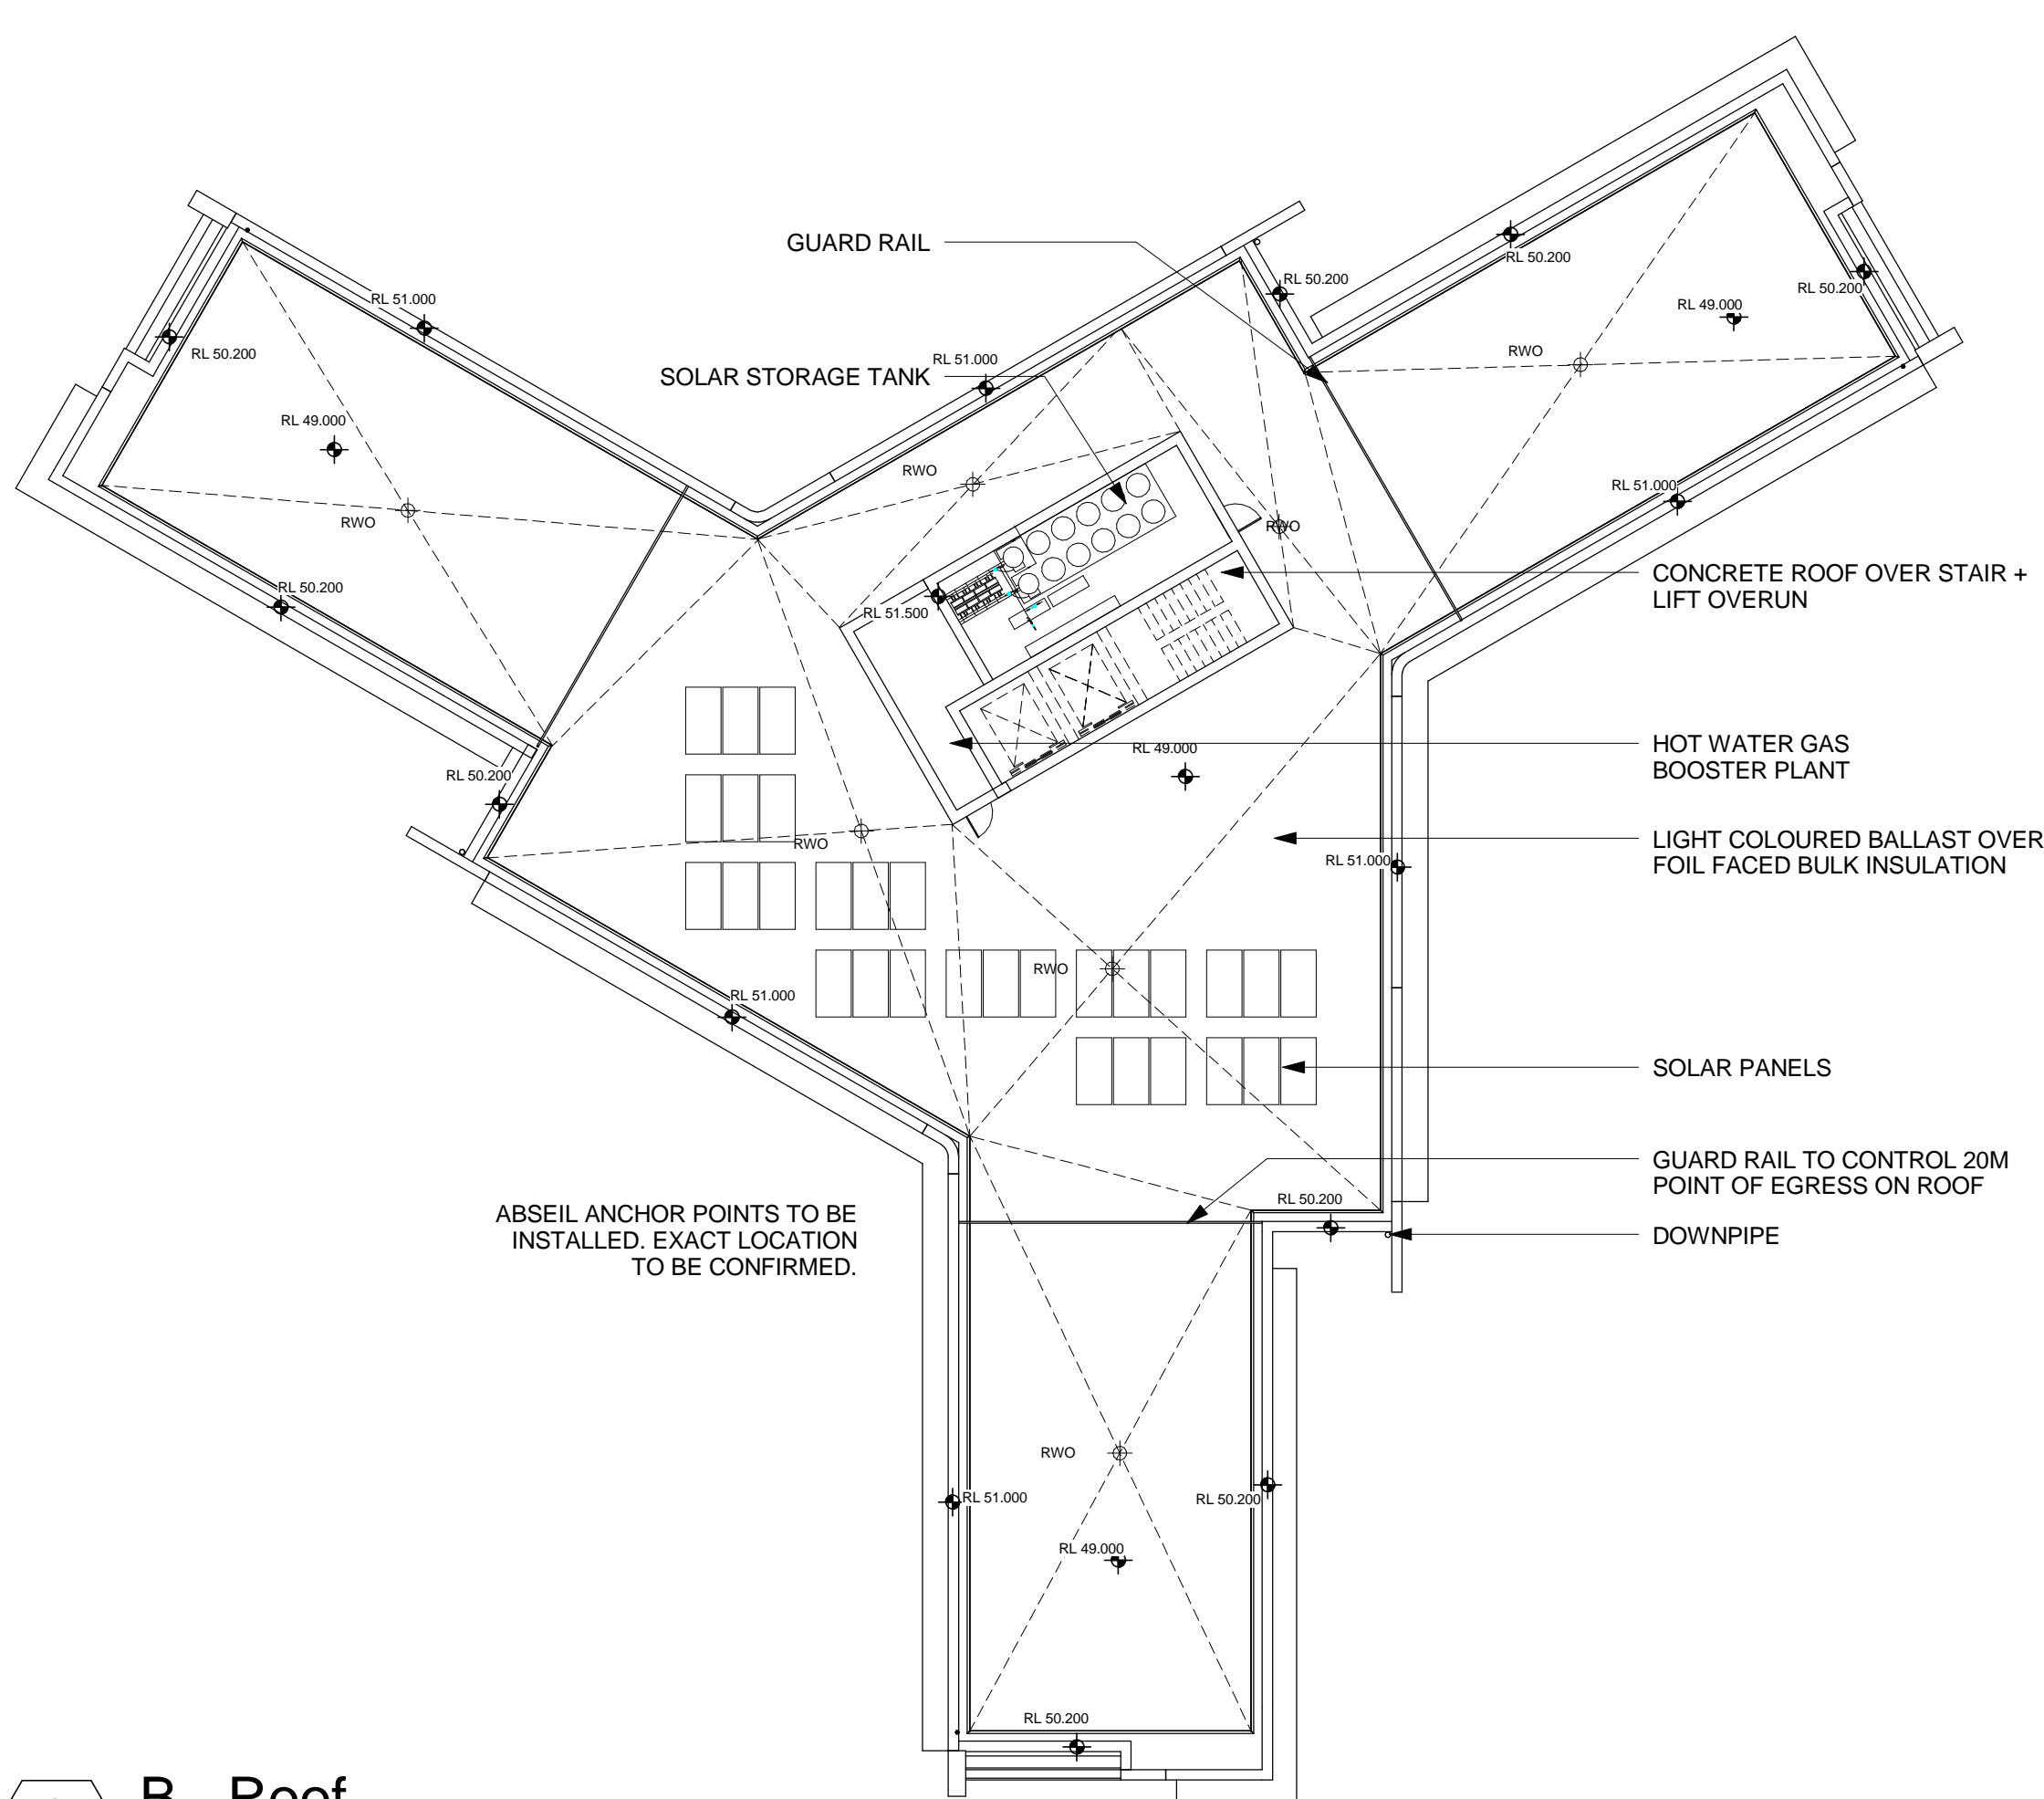


2 B - Roof

Scale: 1 : 200

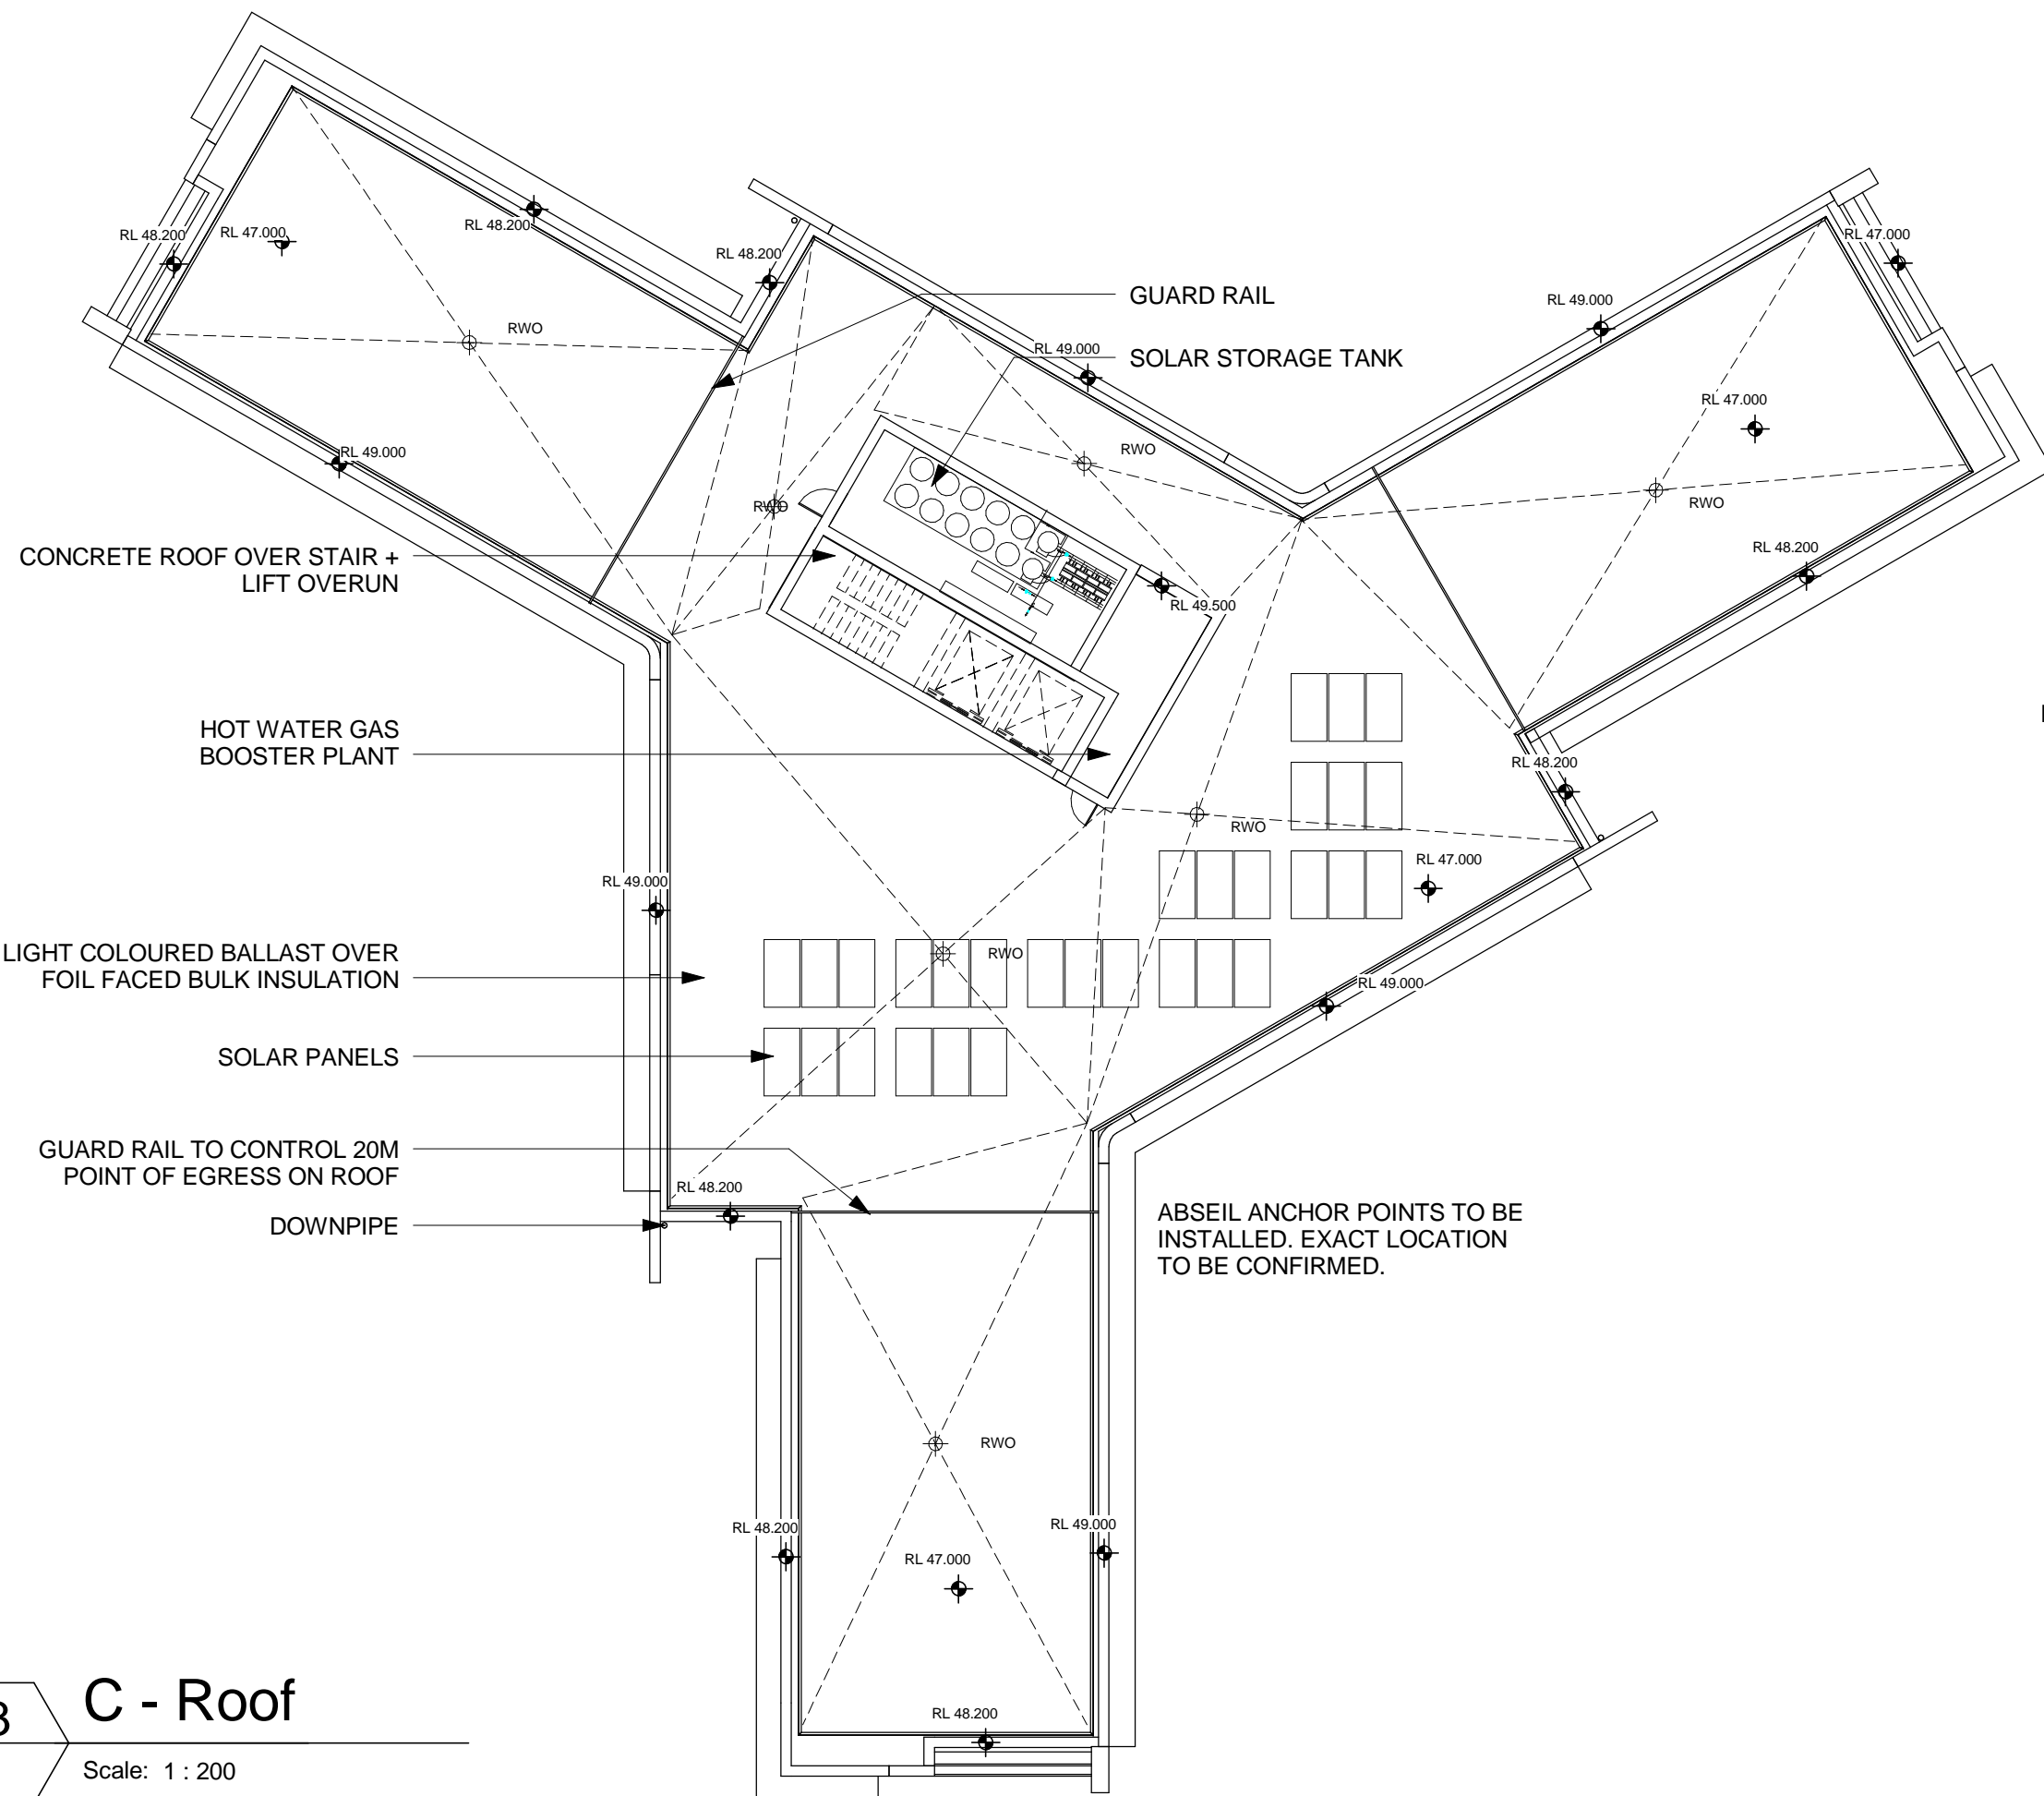


3 C - Roof

Scale: 1 : 200

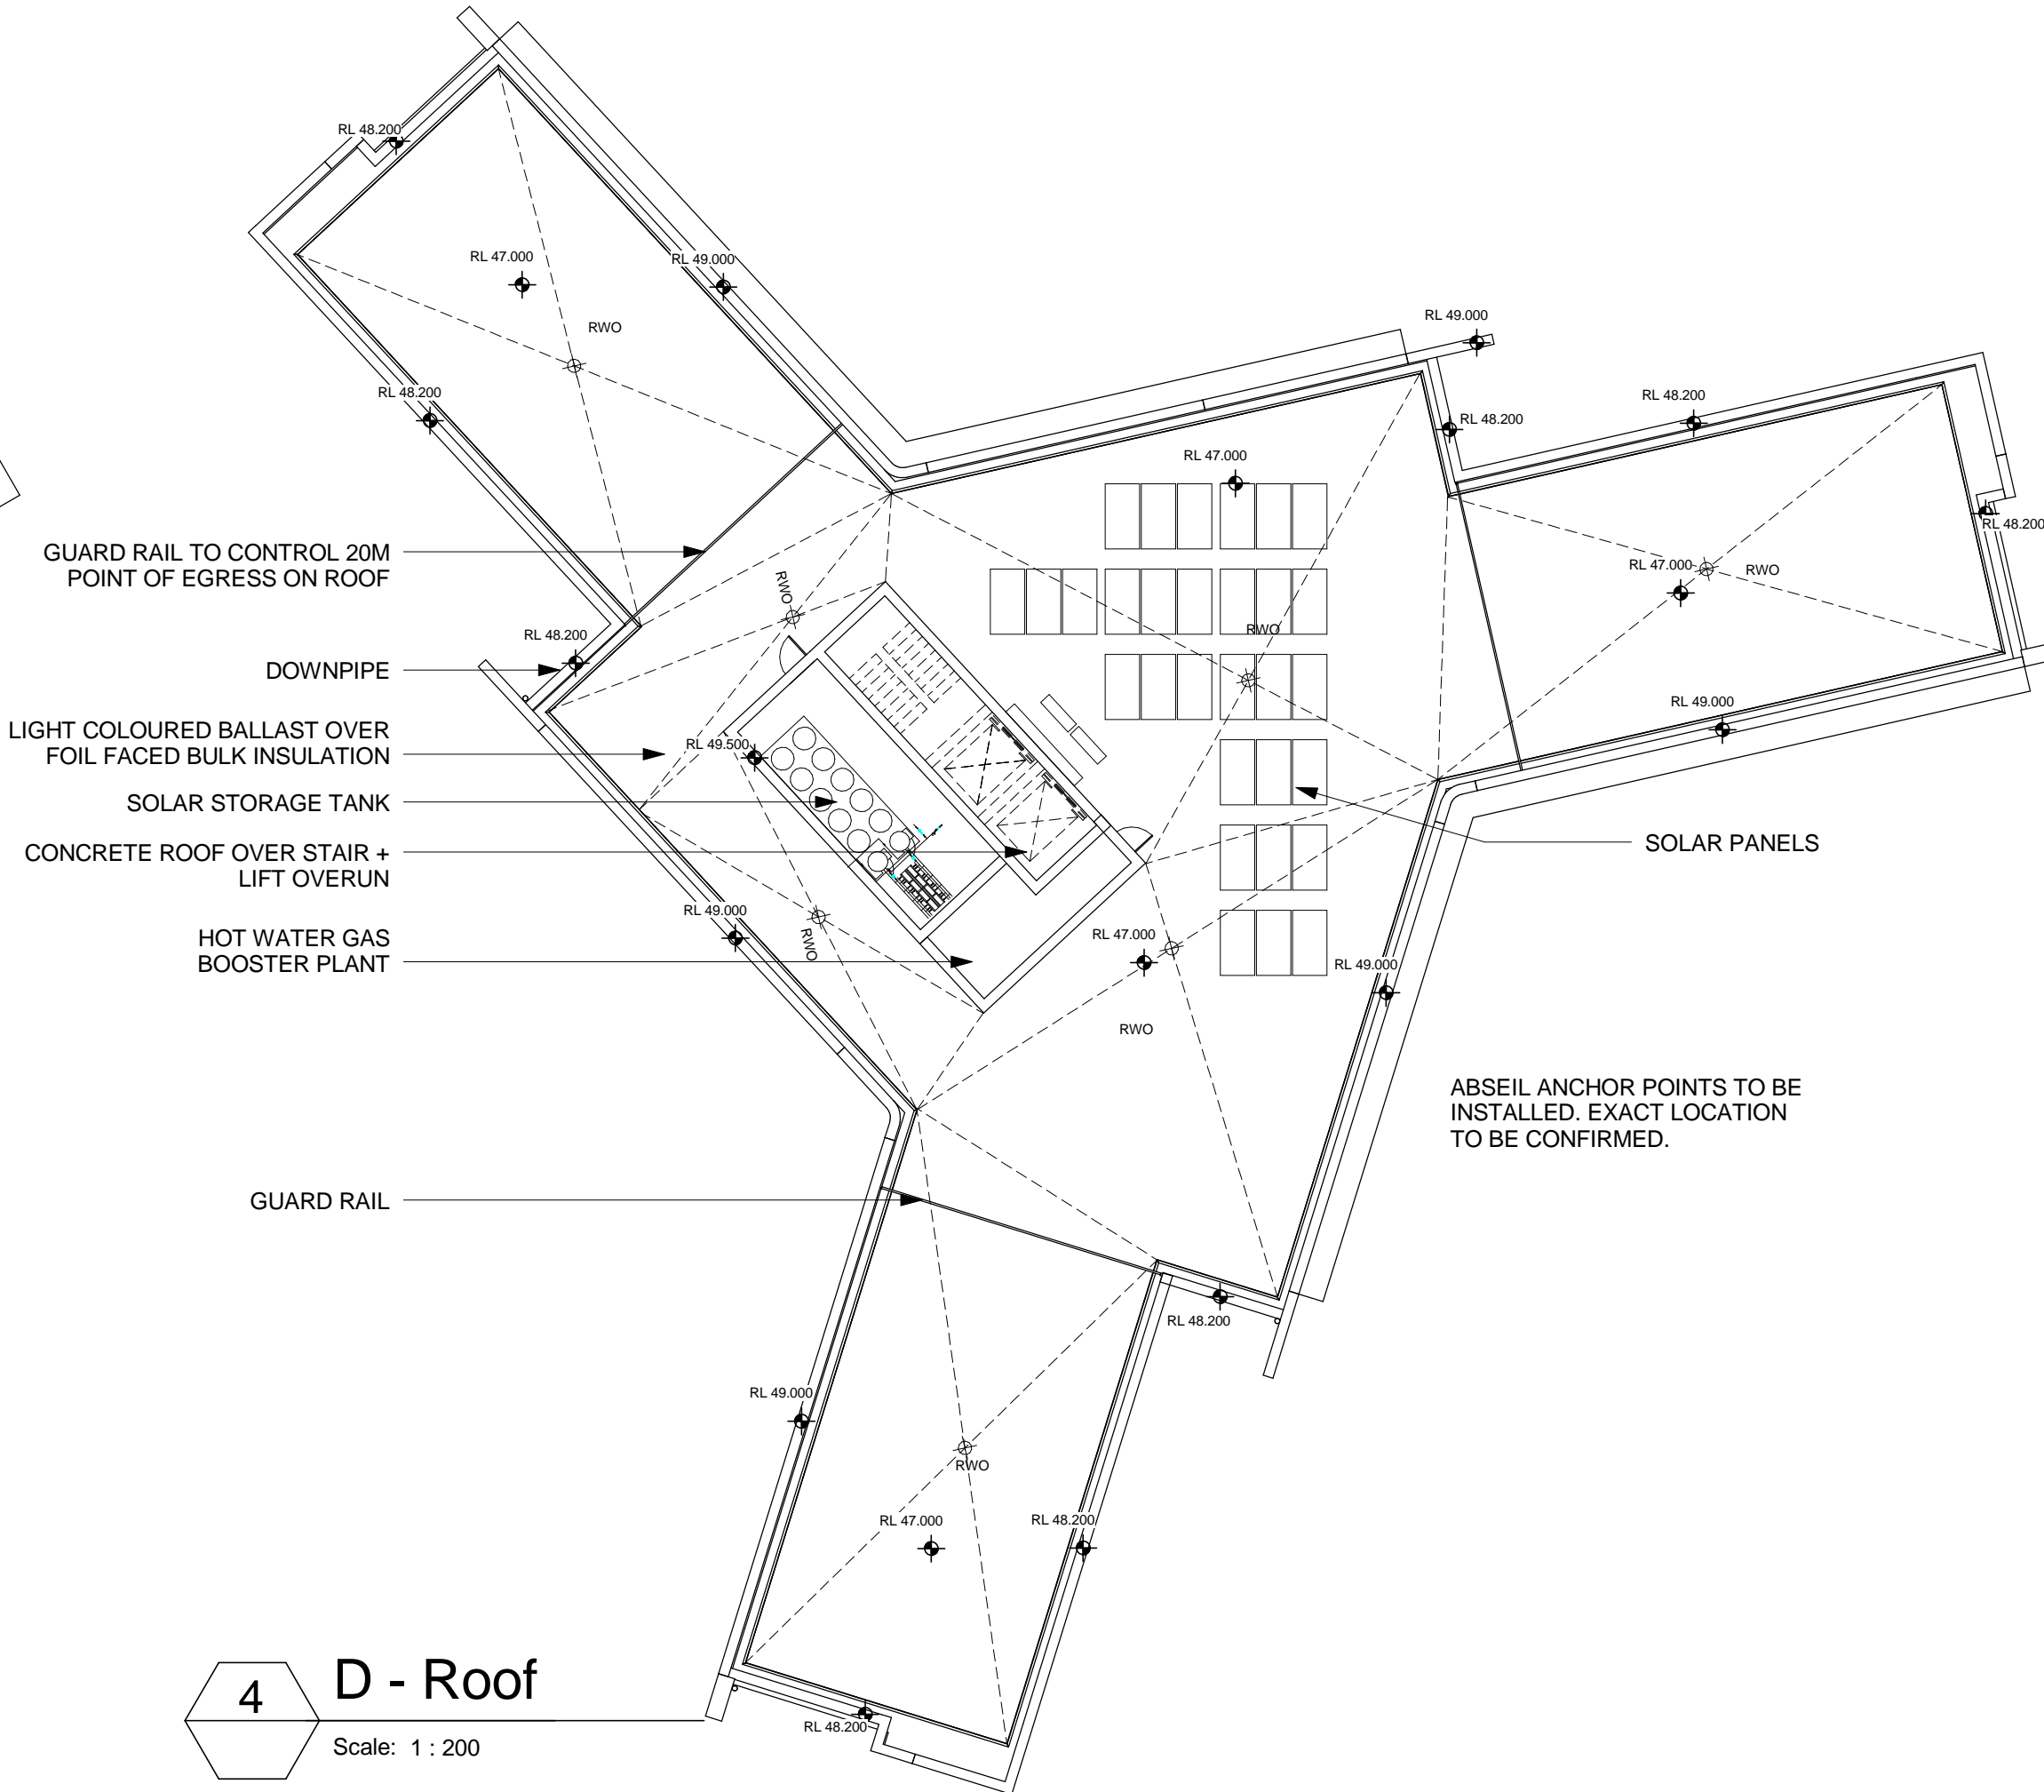

4 D - Roof

Scale: 1 : 200

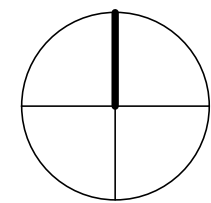

architectus™

Architectus Sydney
Level 3 3411 George Street
Sydney NSW 2000
T (61 2) 8252 8400
F (61 2) 8252 8600
sydney@architectus.com.au

Sydney
Melbourne
Auckland
Brisbane
Shanghai

ABN 11 098 489 448

client



THE UNIVERSITY OF
NEWCASTLE
AUSTRALIA

project

Student Accommodation and
Car Parking

drawing

Floor Plans - Accommodation Roof
Plans A, B, C & D

scale As indicated @ A1

drawing no.

drawn LW

DA1040

checked RG

issue

project no 100261

D

31/08/2011 11:27:18 AM

DEVELOPMENT APPLICATION