



Do not scale drawings. Verify all dimensions on site


issue	amendment	date
-	DRAFT DA	05.08.2011
A	ISSUED FOR CLIENT FINAL REVIEW	15.08.2011
B	ISSUE FOR DEVELOPMENT APPLICATION	22.08.2011
C	ISSUE FOR DEVELOPMENT APPLICATION	31.08.2011

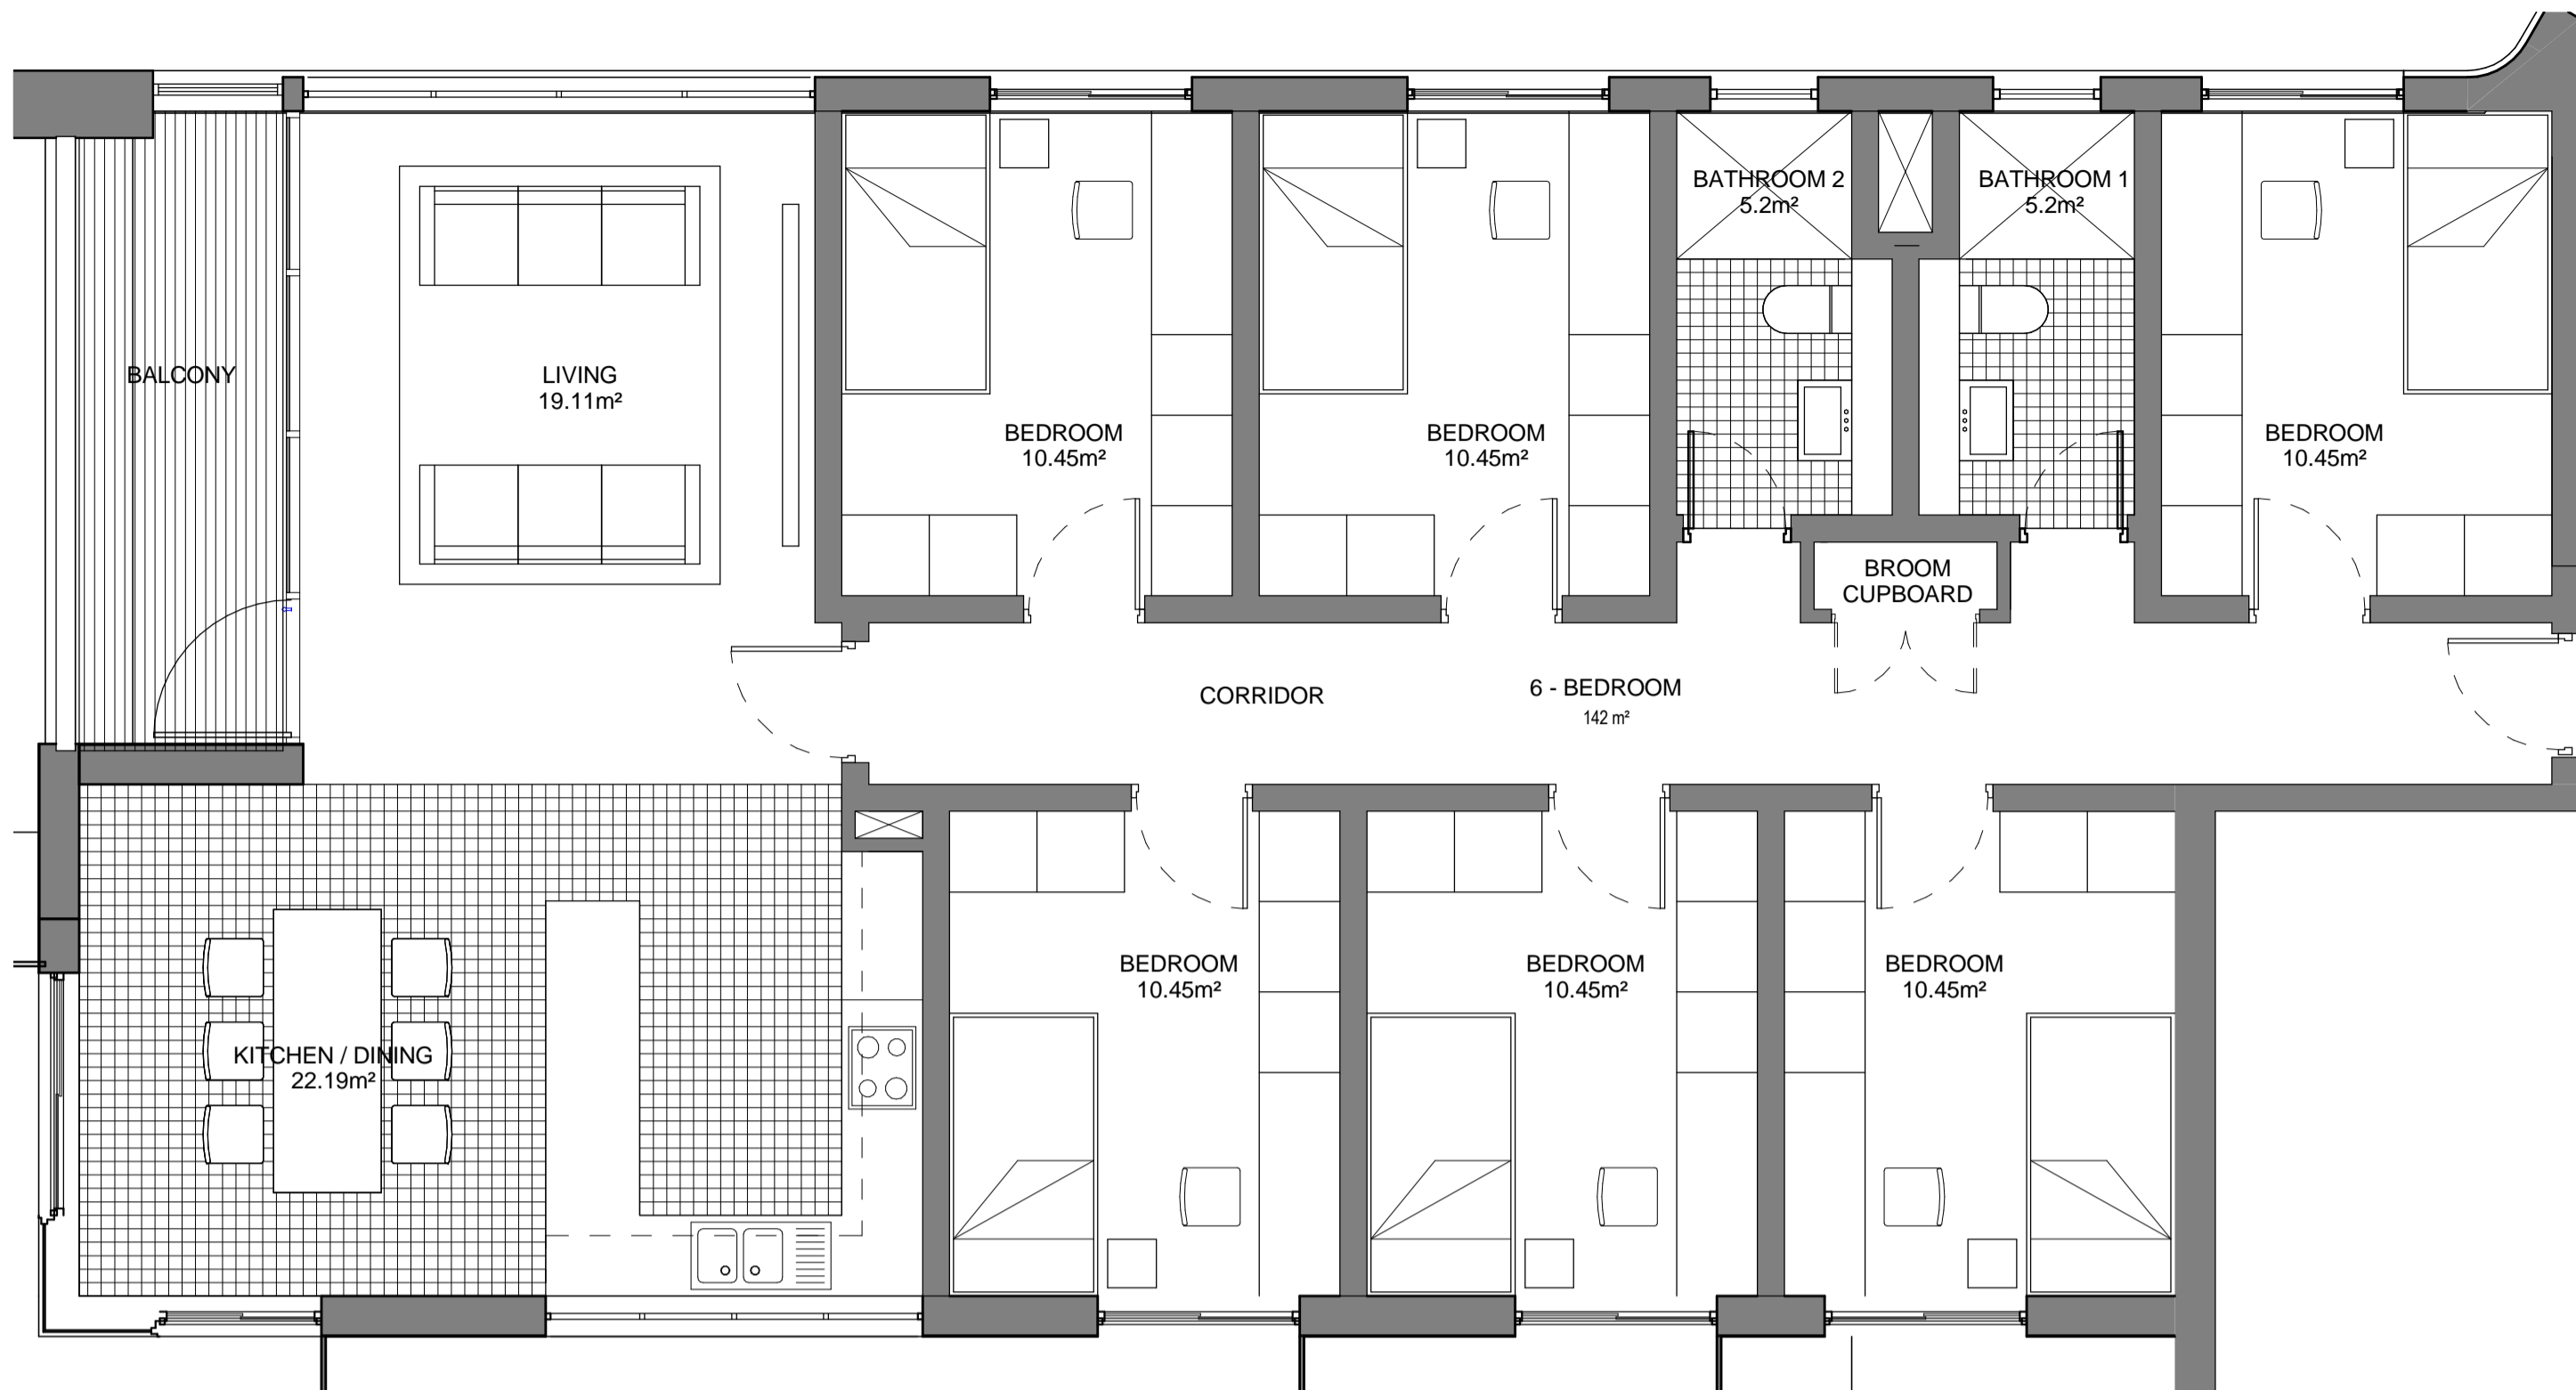

1 6 Bedroom Apartment Layout  
Scale: 1 : 50

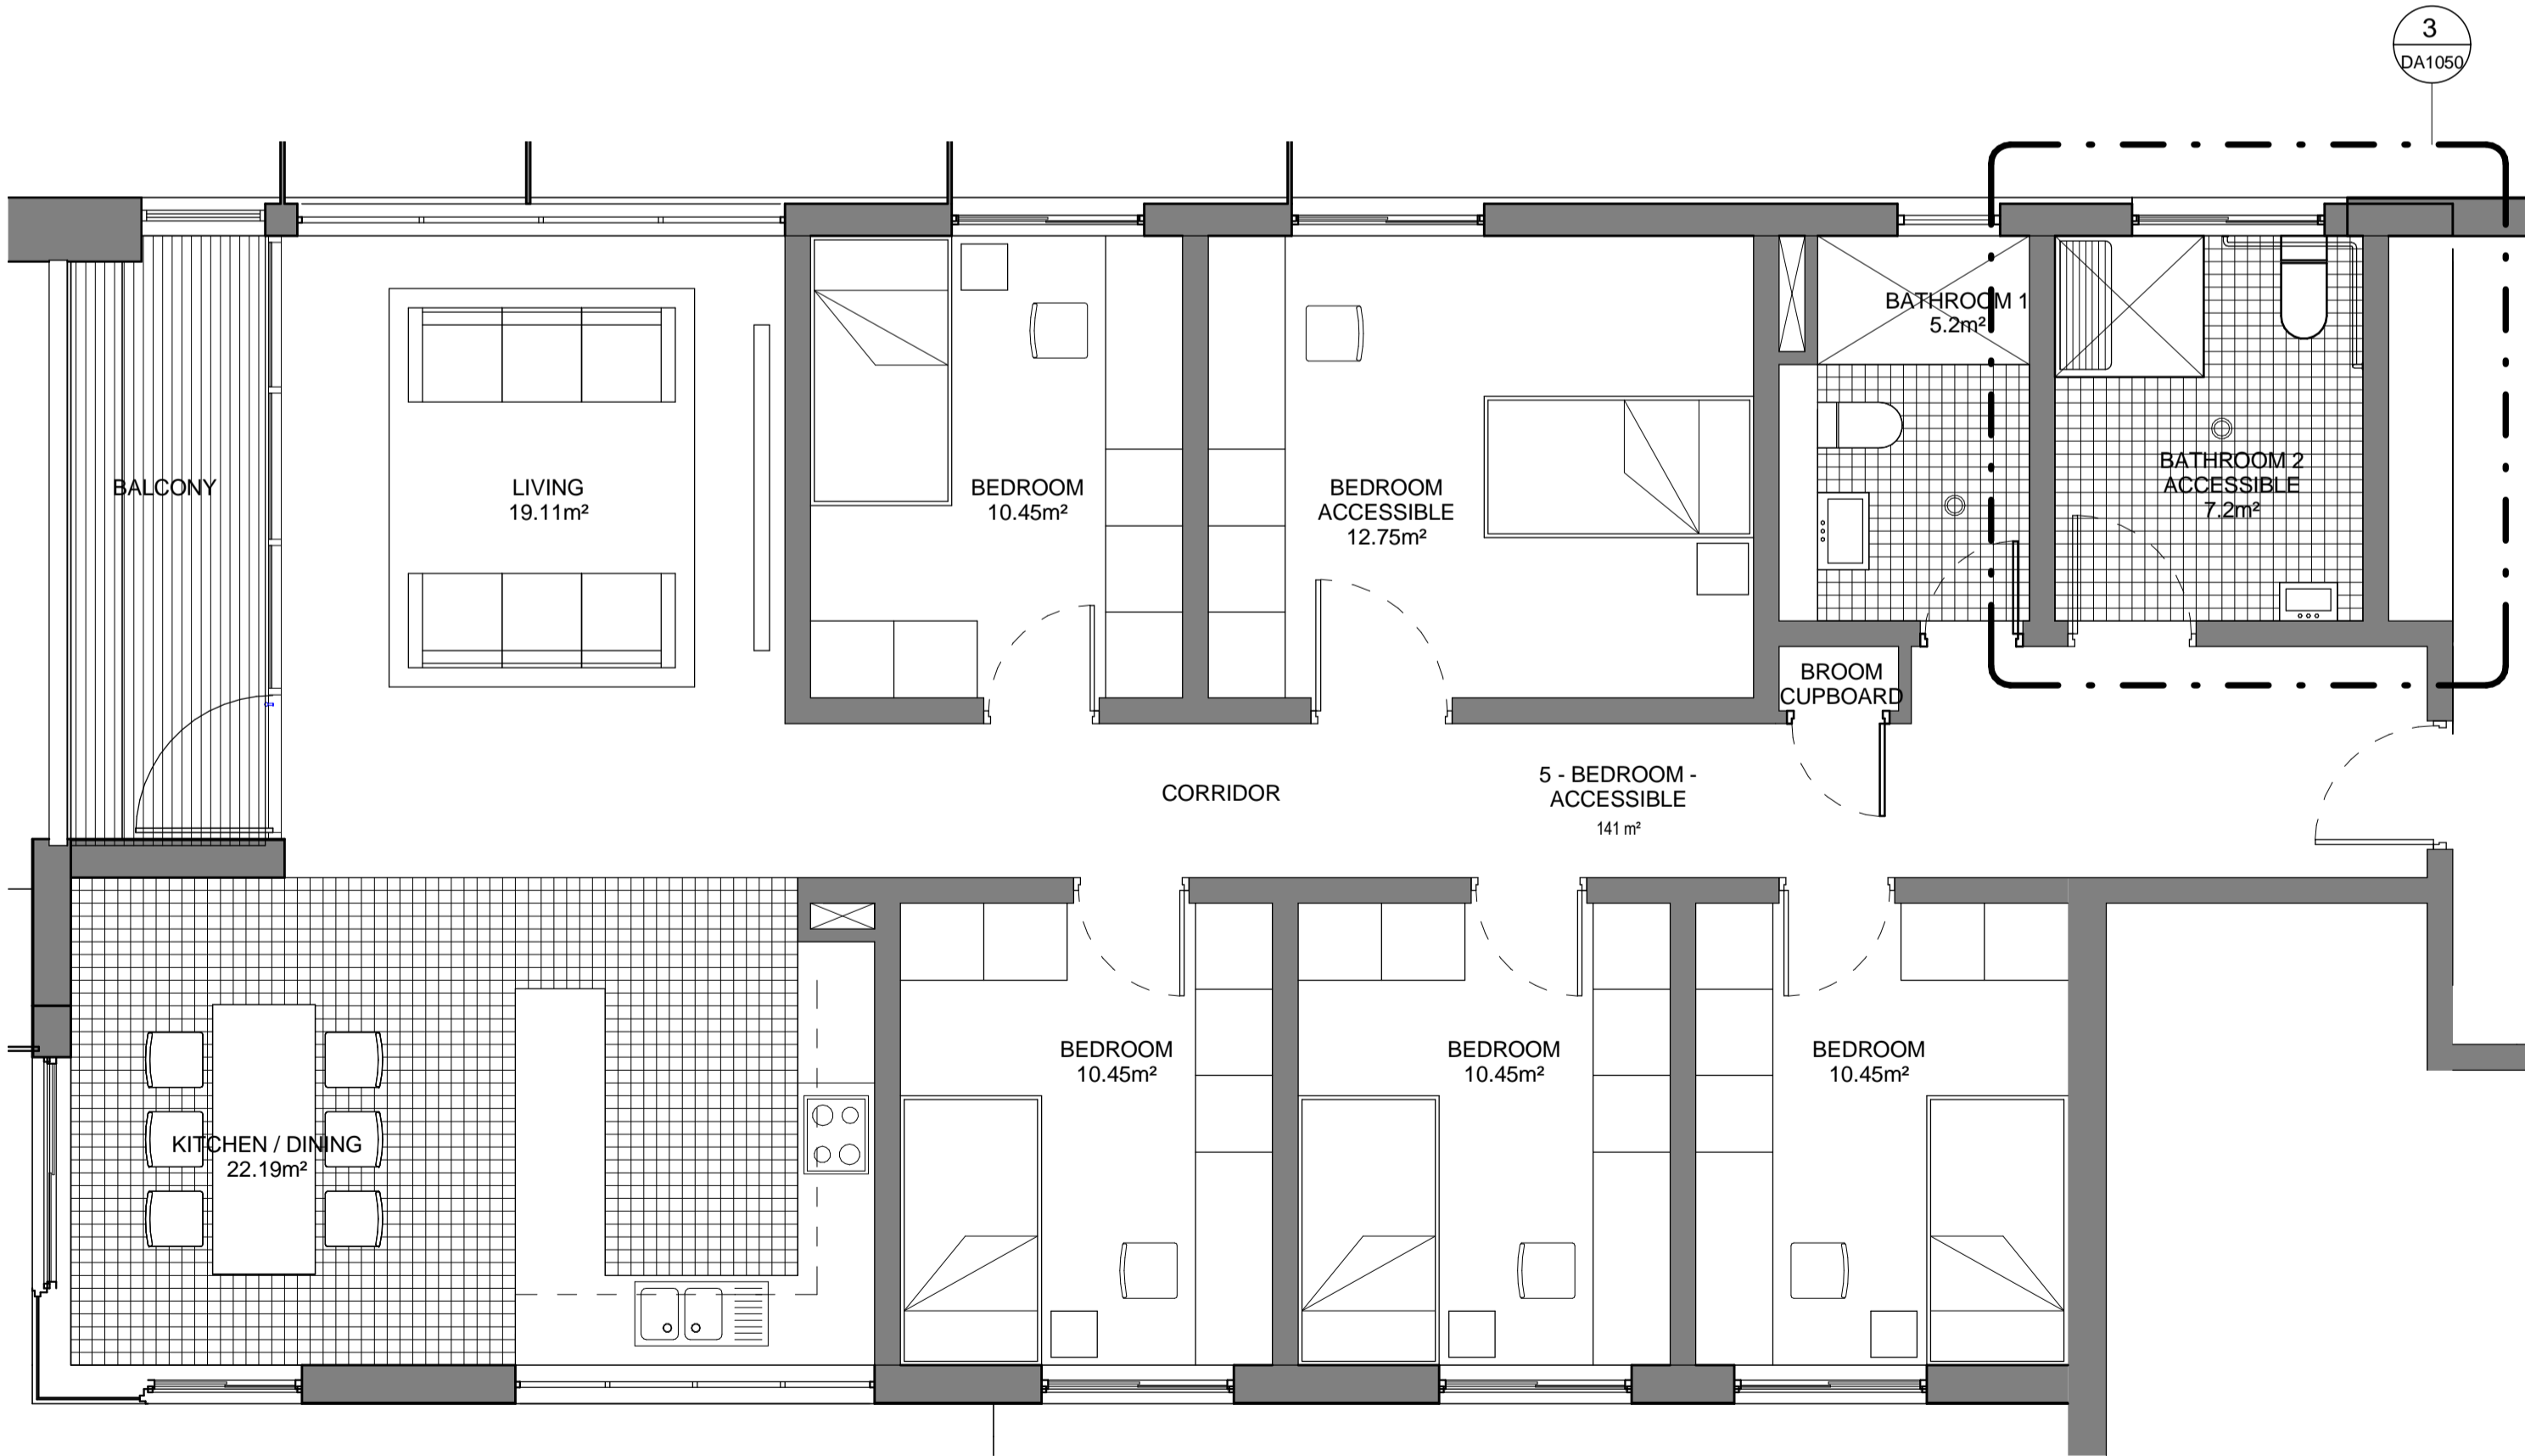

2 5 Bedroom Apartment Layout  
Scale: 1 : 50

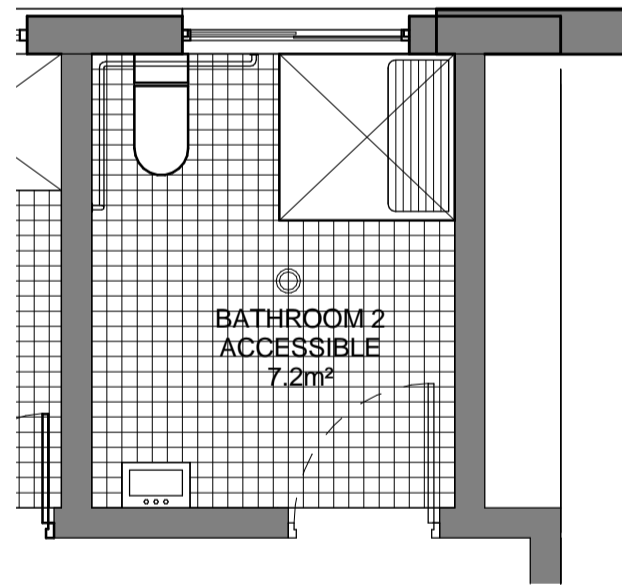

NOTE: 50% OF ACCESSIBLE APARTMENT  
TYPES TO BE FITTED WITH RIGHT HANDED  
ACCESSIBLE BATHROOMS LAYOUTS.

3 Acc. Bathroom Layout  
Scale: 1 : 50

architectus™

Architectus Sydney  
Level 3 341 George Street  
Sydney NSW 2000  
T (61 2) 8252 8400  
F (61 2) 8252 8600  
sydney@architectus.com.au  
ABN 11 098 489 448

Sydney  
Melbourne  
Auckland  
Brisbane  
Shanghai

client



THE UNIVERSITY OF  
NEWCASTLE  
AUSTRALIA

project

Student Accommodation and  
Car Parking

drawing

Floor Plan - Unit Types - Sheet 1

scale	1 : 50 @ A1	drawing no.	DA1050
drawn	KB	issue	
checked	RG	issue	
project no	100261		C