


- DRAFT DA 05.08.2011
A ISSUED FOR FINAL CLIENT REVIEW 15.08.2011
B ISSUE FOR DEVELOPMENT APPLICATION 22.08.2011
C ISSUE FOR DEVELOPMENT APPLICATION 31.08.2011

Do not scale drawings. Verify all dimensions on site

° architectus "Sydney 2009


Architectus Sydney Pty Ltd is the owner of the copyright subsisting in these drawings, plans, designs and specifications.

They must not be used, reproduced or copied, in whole or in part, nor may the information, ideas and concepts therein contained (which are confidential to Architectus Sydney Pty Ltd) be disclosed to any person without the prior written consent of

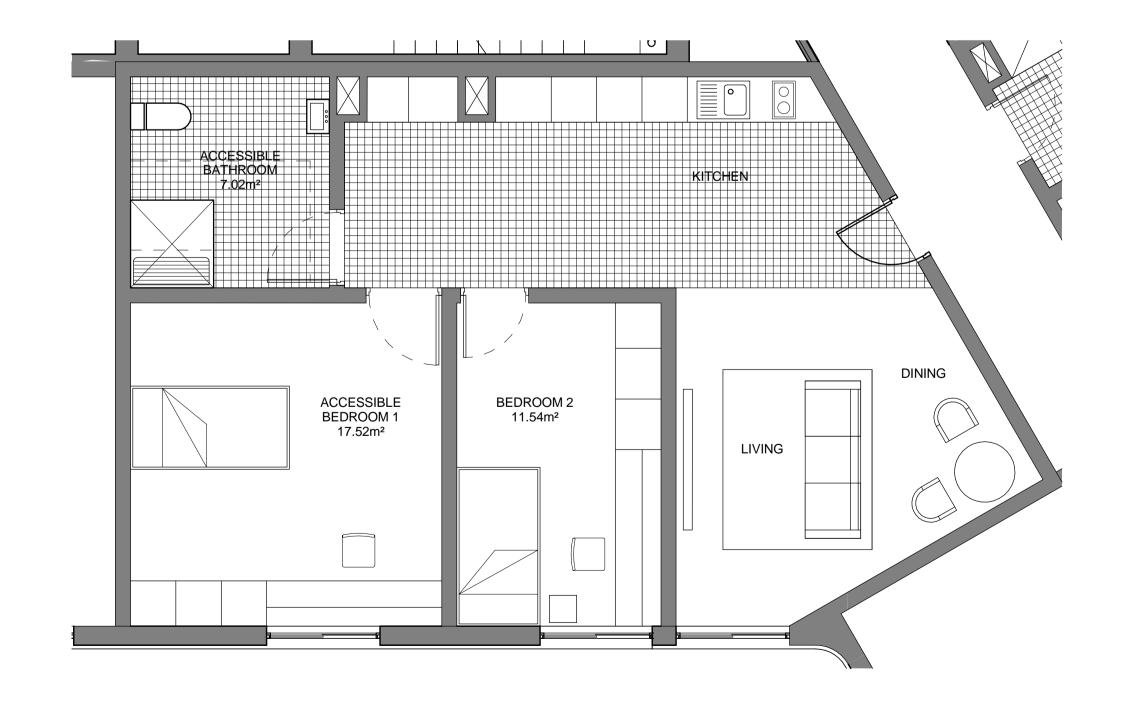



2 Bedroom Apartment Layout

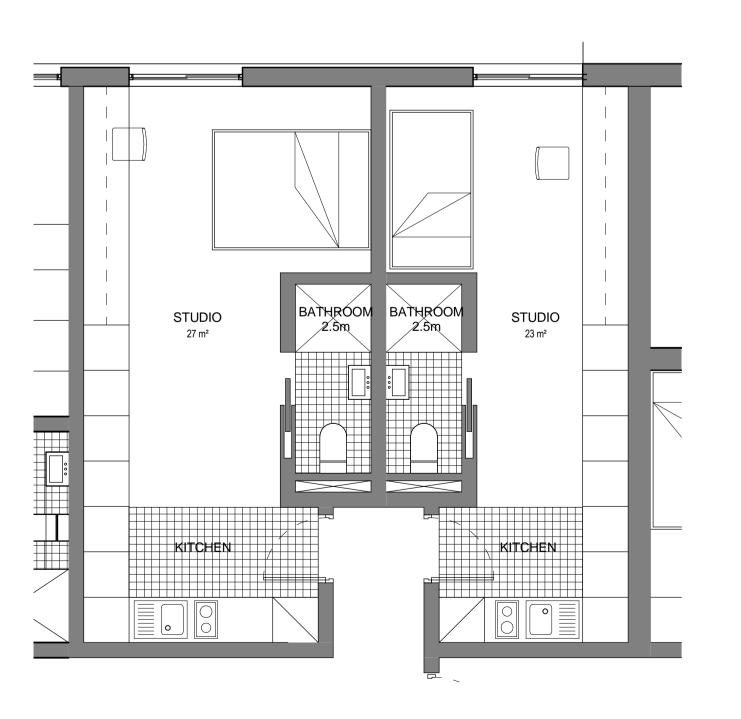

Scale: 1:50 Studio / Twin Room Layout

architectus™



Student Accommodation and Car Parking

Floor Plan - Unit Types - Sheet 2

scale	1 : 50 @ A1 KB	drawing no.	DA1051
project no	100261		С

30/08/2011 3:09:52 PM DEVELOPMENT APPLICATION