




1 North Elevation
Scale: 1 : 200

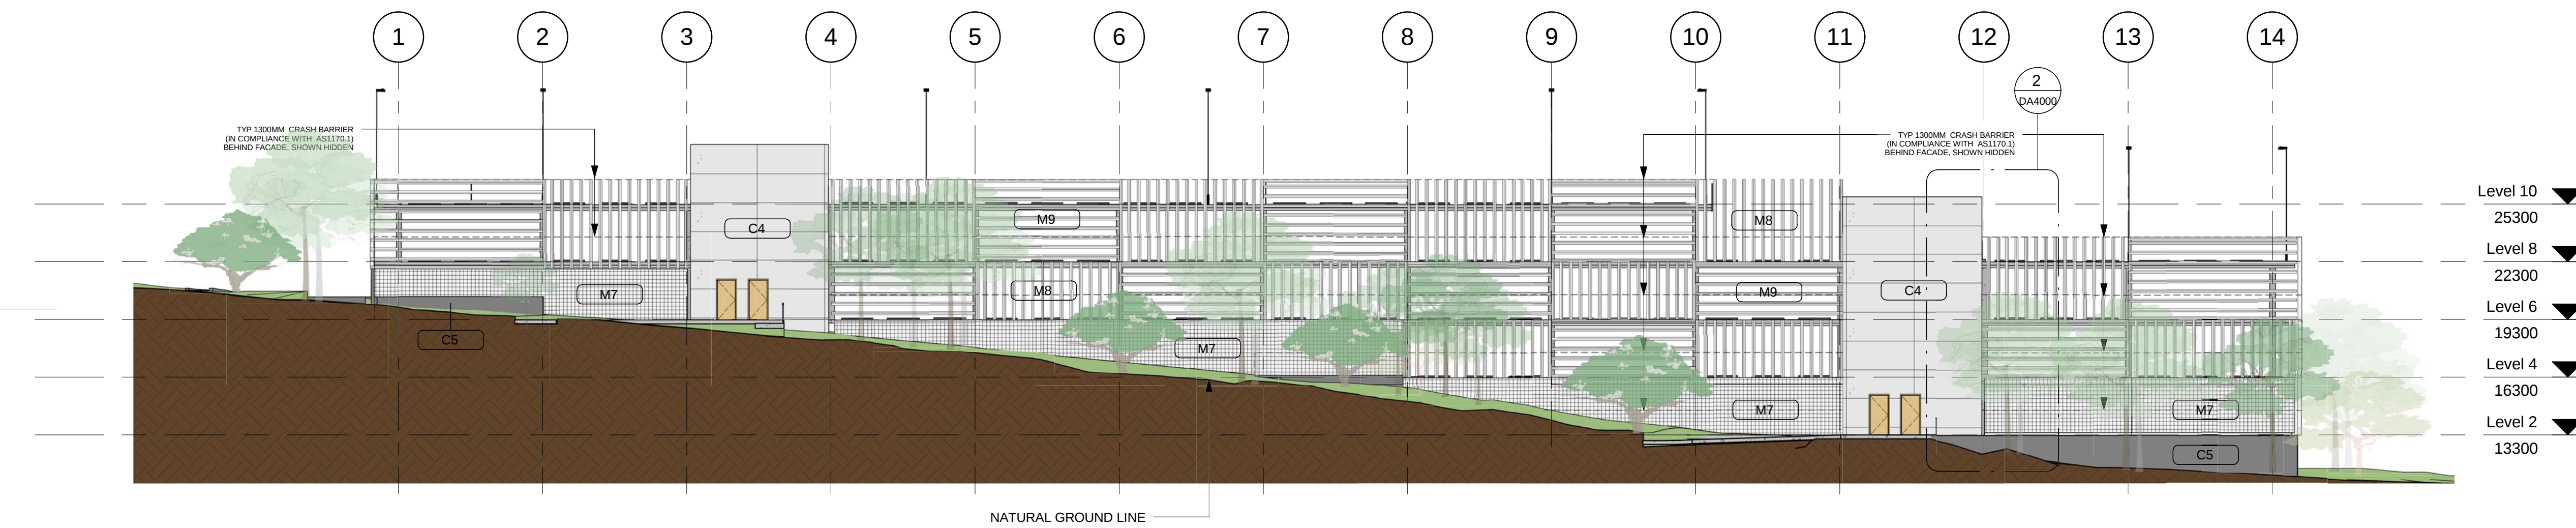

2 South Elevation
Scale: 1 : 200

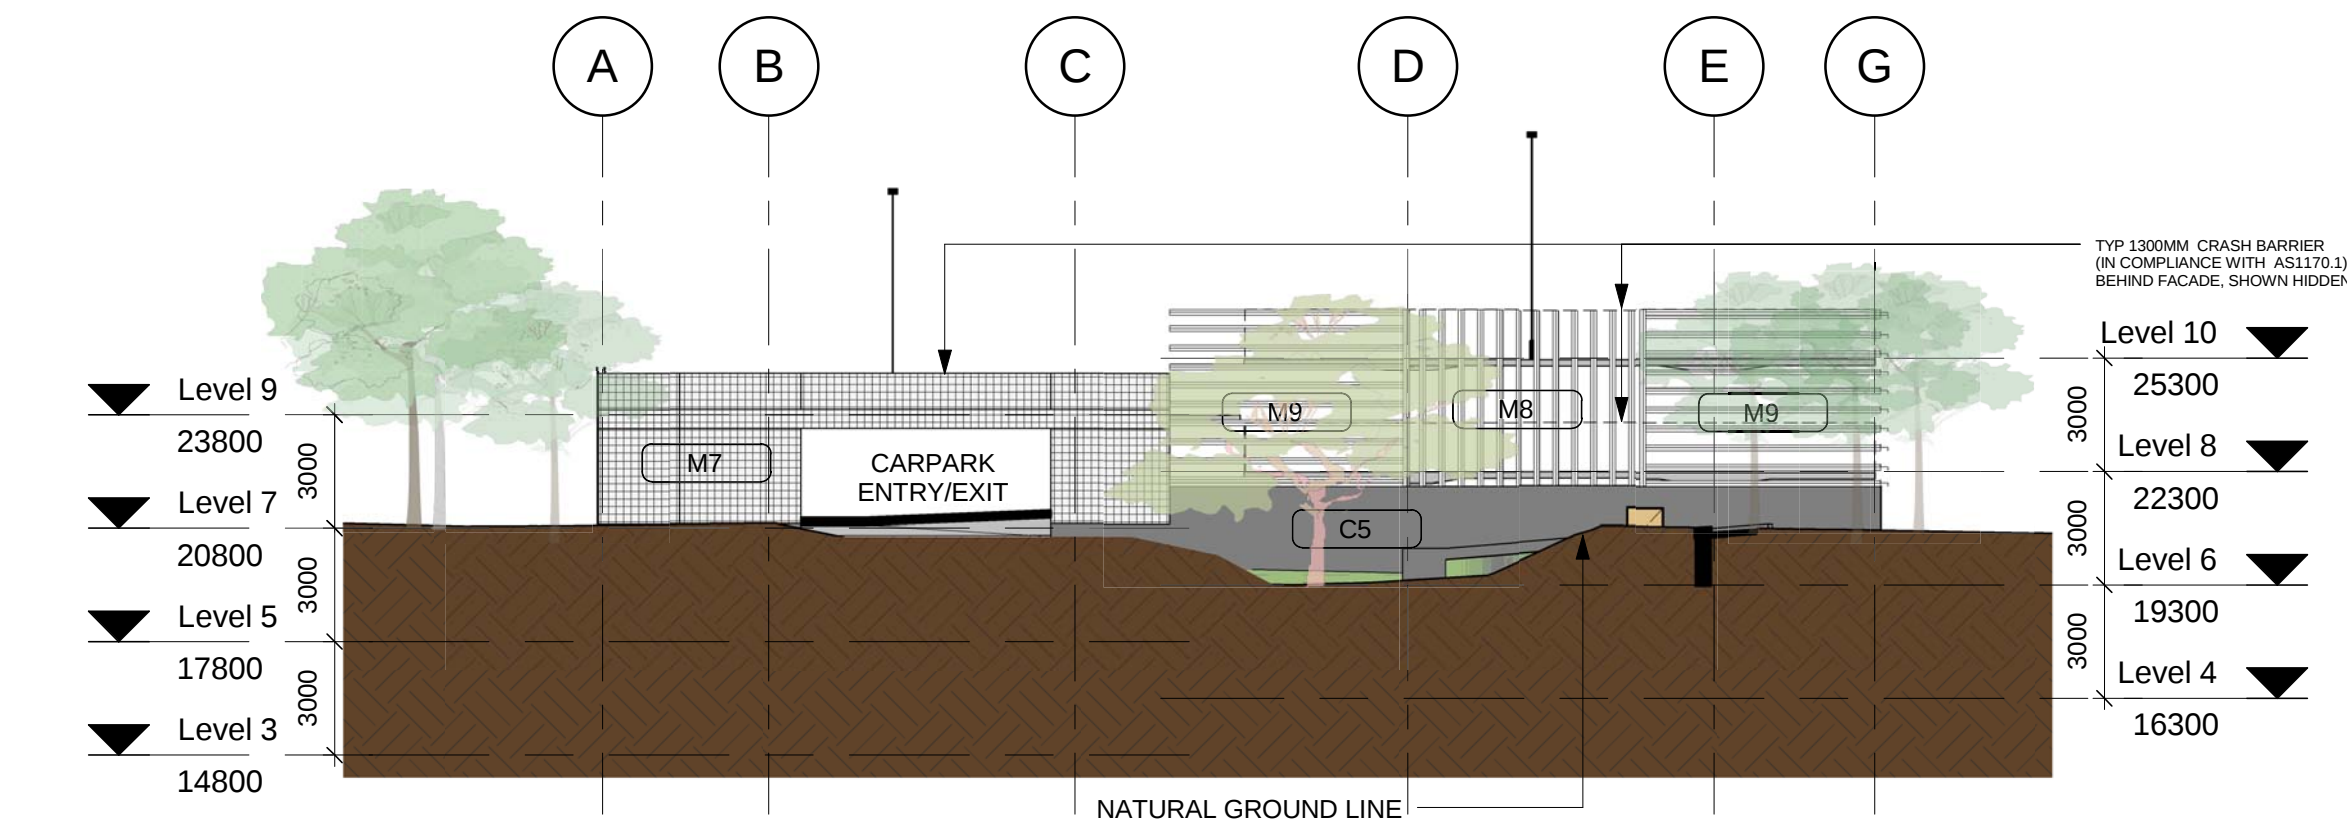

3 East Elevation
Scale: 1 : 200

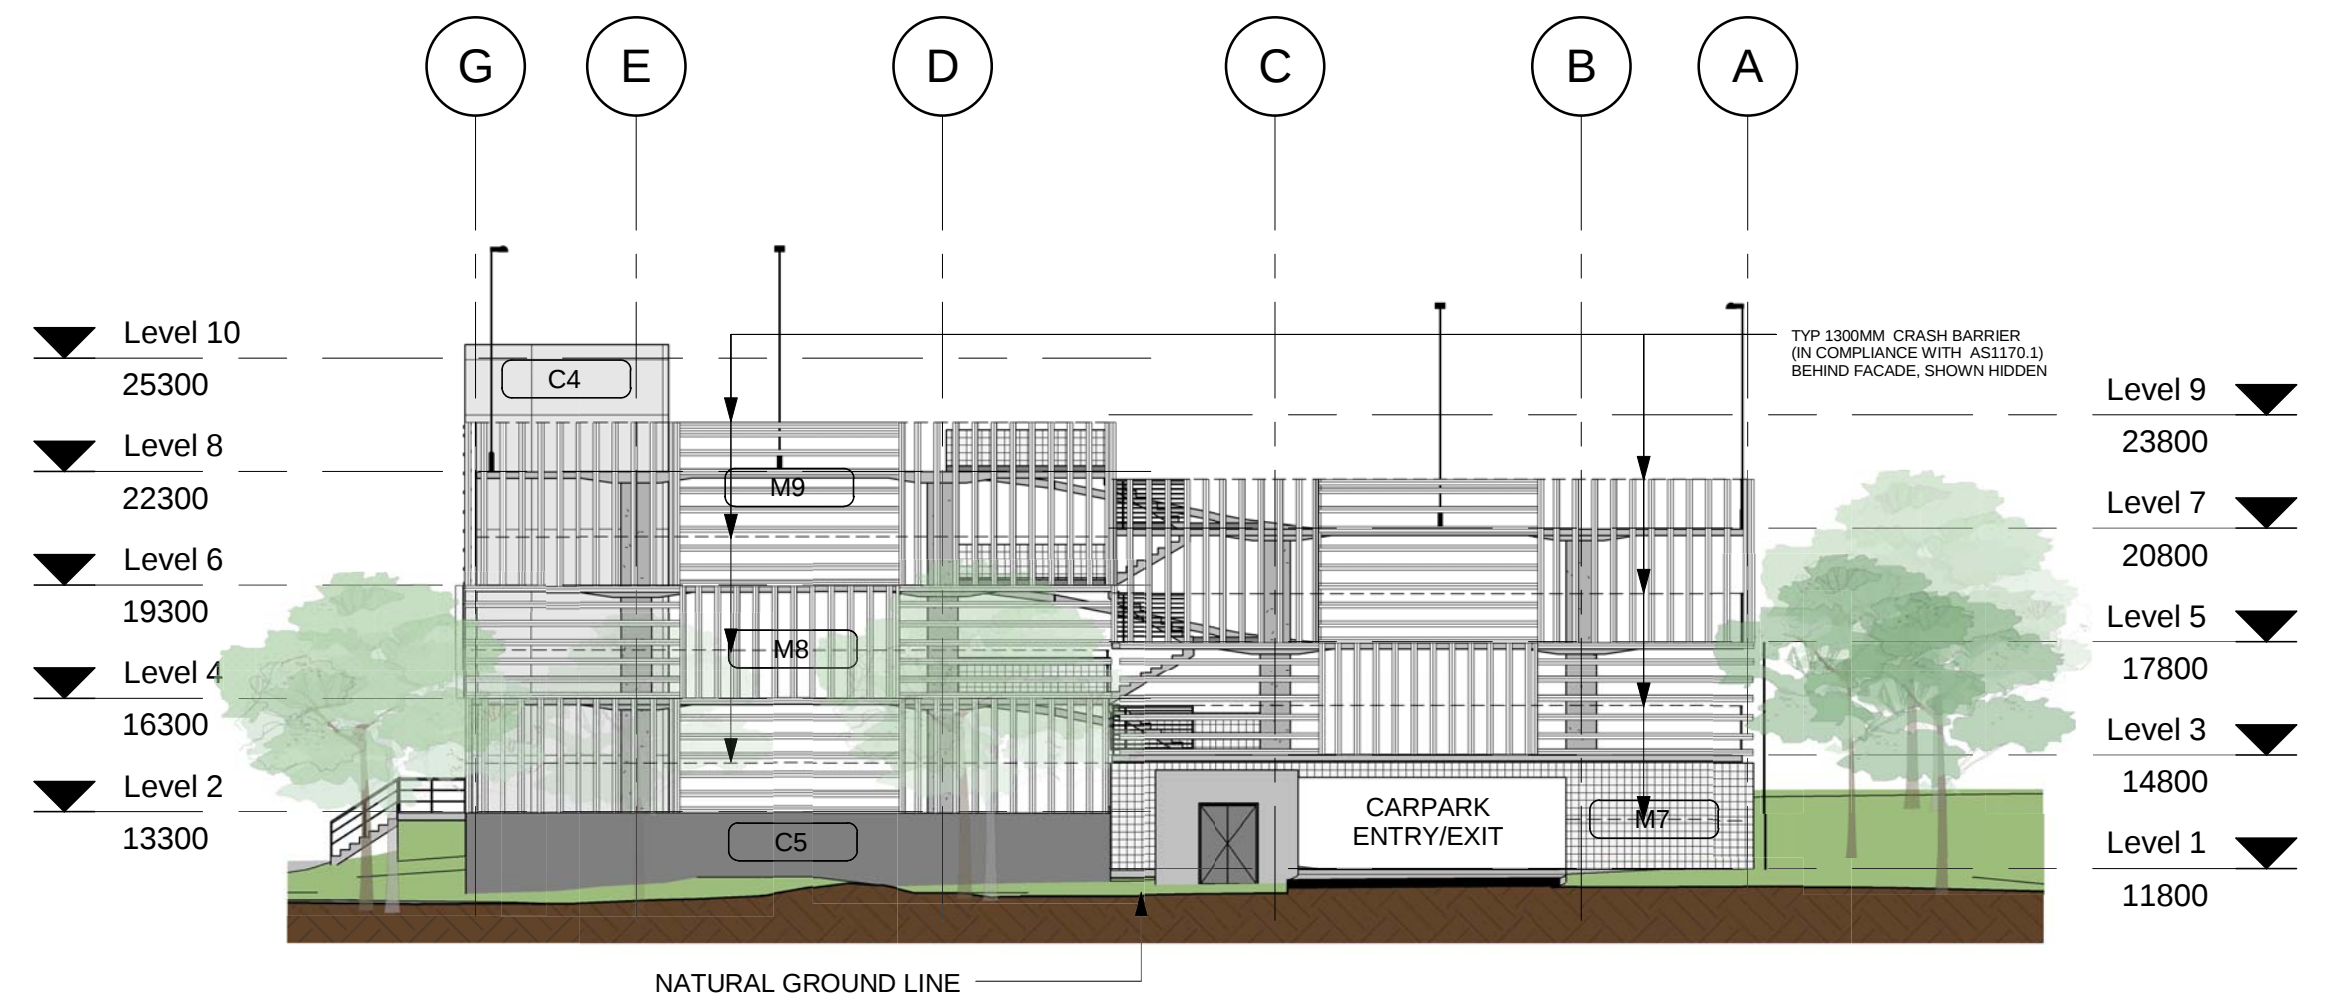


4 West Elevation
Scale: 1 : 200

Sydney 2009
Architectus Sydney Pty Ltd is the owner of the copyright subsisting in these drawings, plans, designs and specifications. They must not be used, reproduced or copied, in whole or in part, nor may the information, ideas and concepts therein contained (which are confidential to Architectus Sydney Pty Ltd) be disclosed to any person without the prior written consent of that company.

Do not scale drawings. Verify all dimensions on site

issue	amendment	date
A	ISSUED FOR REVIEW	07.07.2011
B	ISSUED FOR INFORMATION	19.07.2011
C	ISSUE FOR COORDINATION	02.08.2011
D	DRAFT DA	05.08.2011
E	ISSUE FOR CLIENT FINAL REVIEW	15.08.2011
F	ISSUE FOR DEVELOPMENT APPLICATION	22.08.2011
G	ISSUE FOR DEVELOPMENT APPLICATION	31.08.2011

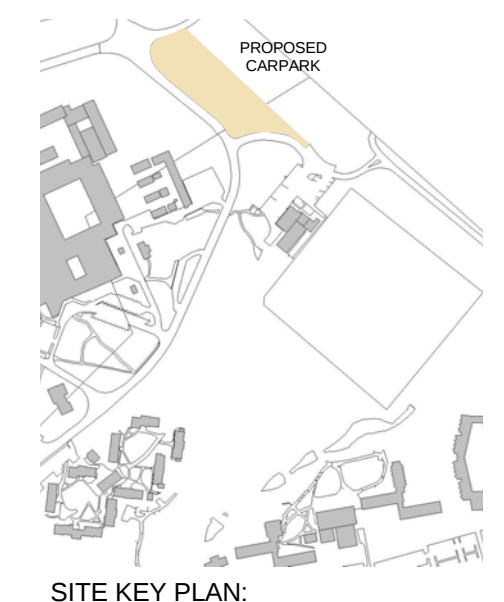

SITE KEY PLAN:

LEGEND:

FLOOD LIGHT ON POLE. CAR PARK LIGHTING CATEGORY TBC.

MATERIALS:

- C4 PRECAST CONCRETE PANEL
- C5 RETAINING WALL
- M7 MESH SCREEN
- M8 VERTICAL GALV. PURLIN SCREEN
- M9 HORIZONTAL GALV. PURLIN SCREEN ON SUBFRAME

architectus™

Architectus Sydney
Level 3 341 George Street
Sydney NSW 2000
T (61 2) 8252 8400
F (61 2) 8252 8600
sydney@architectus.com.au
ABN 11 098 489 448

Sydney
Melbourne
Auckland
Brisbane
Shanghai

client



project

Student Accommodation and
Car Parking

drawing

Car Park Elevations

scale	As indicated @ A1	drawing no.	DA2000
drawn	LO / KB	issue	F
checked	RG	project no.	100261.00

30/08/2011 5:22:17 PM DEVELOPMENT APPLICATION