



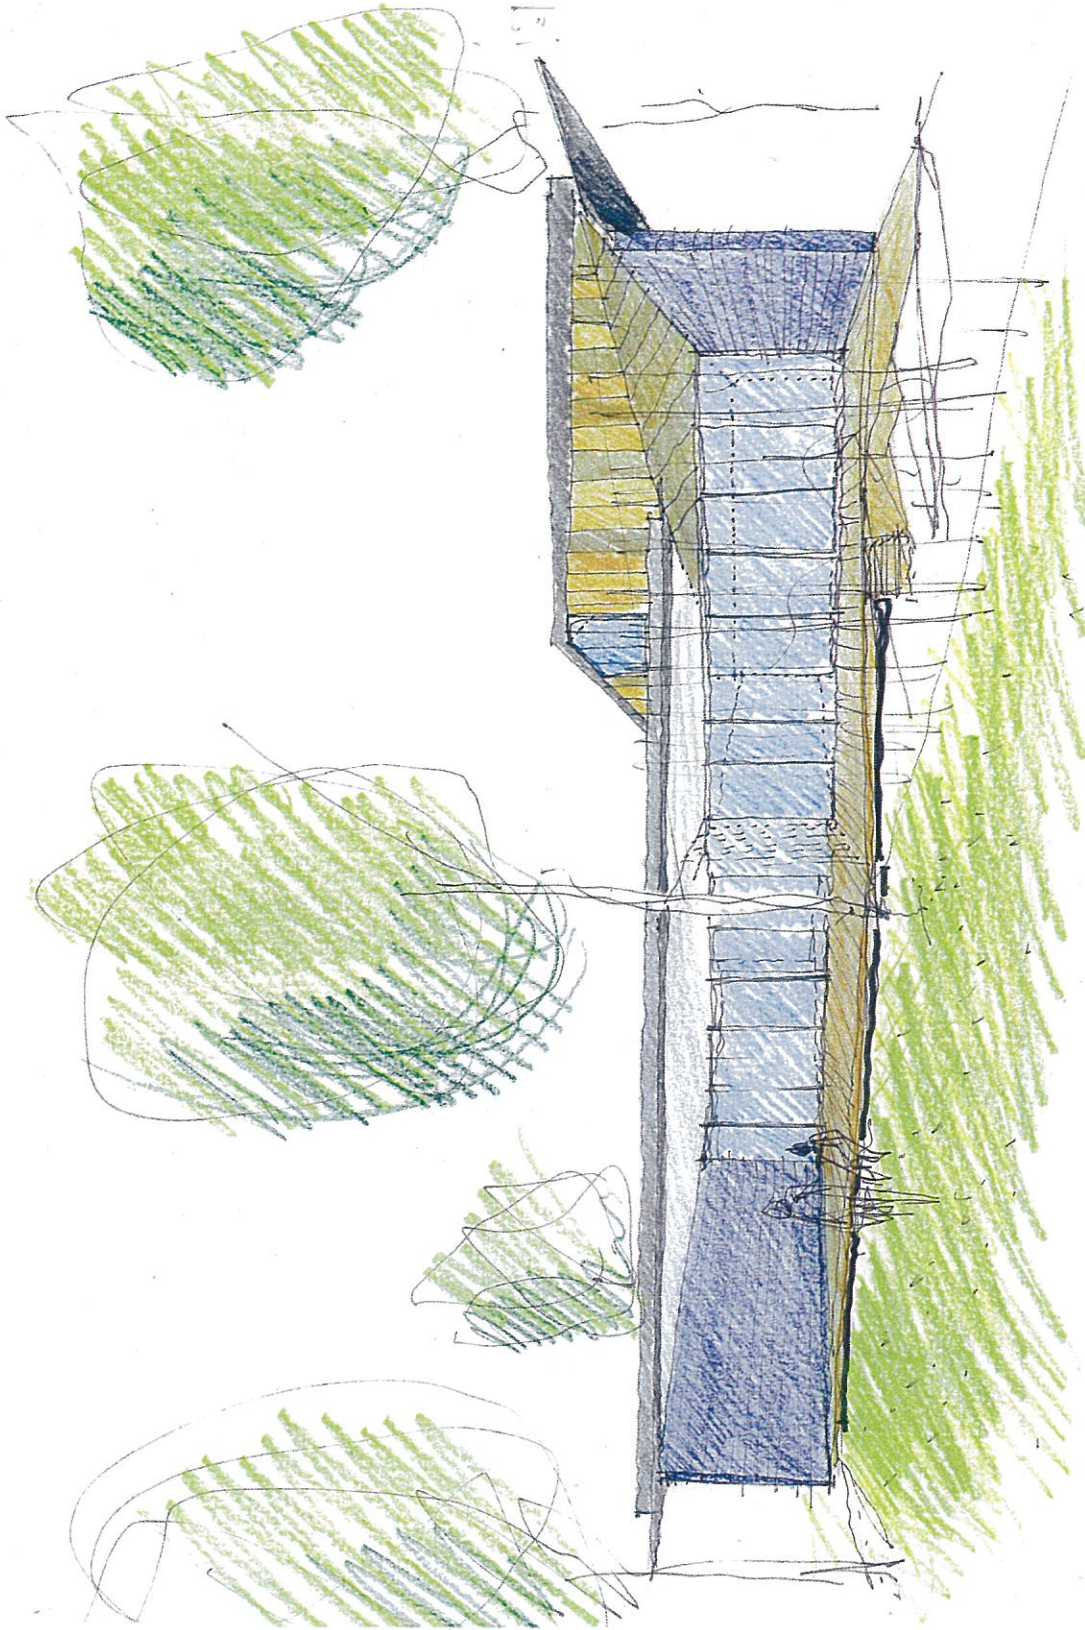

Sheet Number	DA DRAWING SCHEDULE	Sheet Name
A100	EXISTING SITE PLAN	
A101	EXISTING LOT LAYOUT	
A102	SETBACK PLAN - LEVEL 00	KEY PLAN
A103	ROOF FLOOR PLAN	
A201	FLOOR PLAN - LEVEL 00 - REHABILITATION UNIT	
A202	FLOOR PLAN - LEVEL 00 - BACK OF HOUSE	
A301	ELEVATIONS - EX	
A302	ELEVATIONS - IN	
A303	ELEVATIONS - EX	
A304	ELEVATIONS - IN	
A100	SECTION 01	
A202	REMARKS	PARK VIEW
A303	REMARKS	FORECOURT VIEW
A400	SITE PHOTOS	

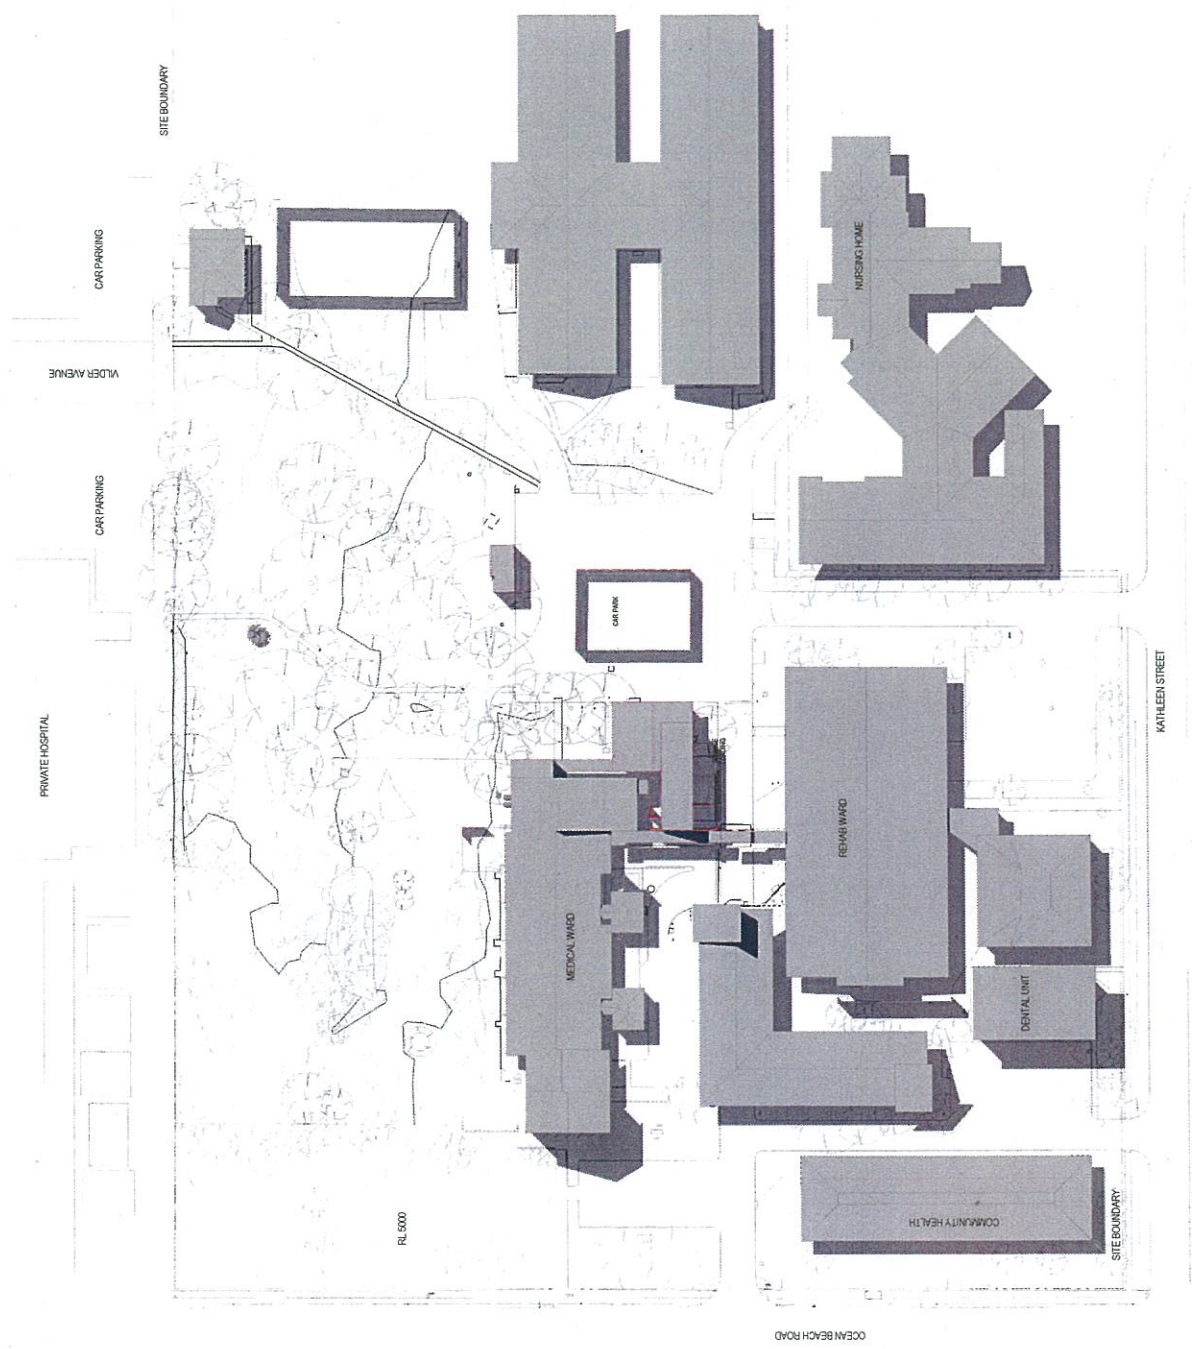

TO BE DEVELOPED

WOODS BAGOT
AUSTRALIA
NEW ZEALAND
SOUTH AFRICA
SINGAPORE
UNITED STATES OF AMERICA

Project No: 2-20-2165 A1000
Scale: 1:500
Schematic Design

Health Infrastructure
NSW GOVERNMENT
Woy Woy Hospital - Sub Acute
Geriatric Rehabilitation

Client: NSW GOVERNMENT
Project: Woy Woy Hospital - Sub Acute Geriatric Rehabilitation
Scale: 1:500
Schematic Design

DATE: 10/11/11
BY: [Signature]
CHECKED: [Signature]
APPROVED: [Signature]

DATE: 10/11/11
BY: [Signature]
CHECKED: [Signature]
APPROVED: [Signature]



WOODS BAGOT
AUSTRALIA
SOUTHEAST
ASIA

Project No: 2-20-2165
Date: A1001

Health Infrastructure
NSW GOVERNMENT


Woy Woy Hospital - Sub Acute Geriatric Rehabilitation


Scale: 1:500
North Arrow

FOR LANDSCAPE INFORMATION REFER TO LANDSCAPE ARCHITECT'S DRAWINGS
FOR CIVIL AND SITE LEVELS REFER TO CIVIL ENGINEER'S DRAWINGS

DATE **DESCRIPTION** **BY** **CHKD** **APPD**

14/11/11	ISSUED FOR APPROVAL	UN		
20/11/11	REVISED FOR APPROVAL	UN		
20/11/11	ISSUED FOR APPROVAL	UN		
14/03/11	ISSUED FOR APPROVAL	UN		
14/03/11	ISSUED FOR APPROVAL	UN		

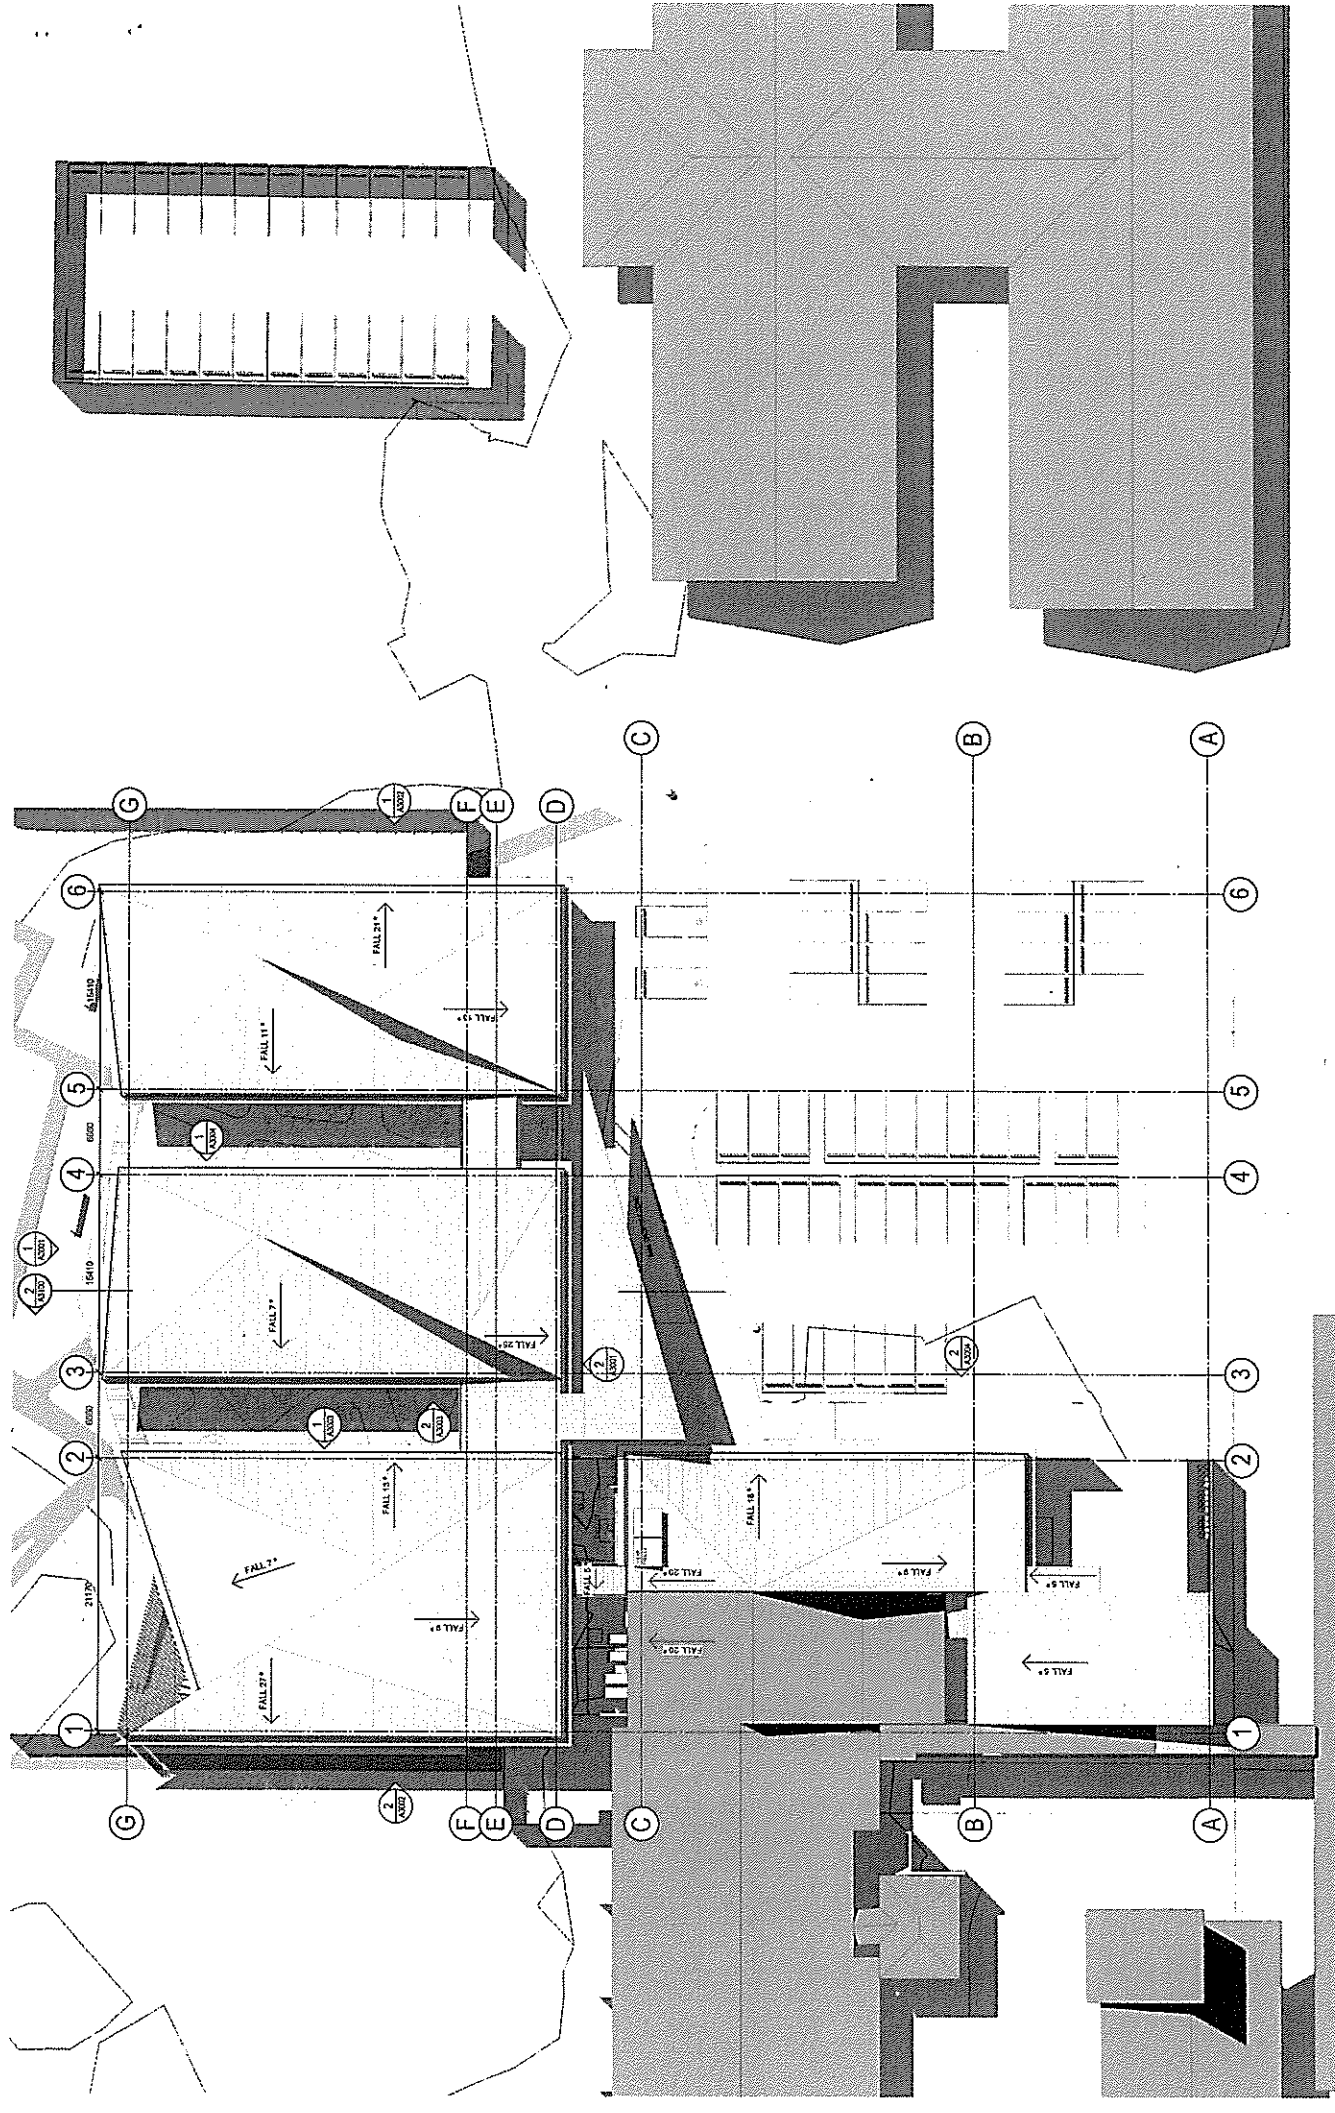

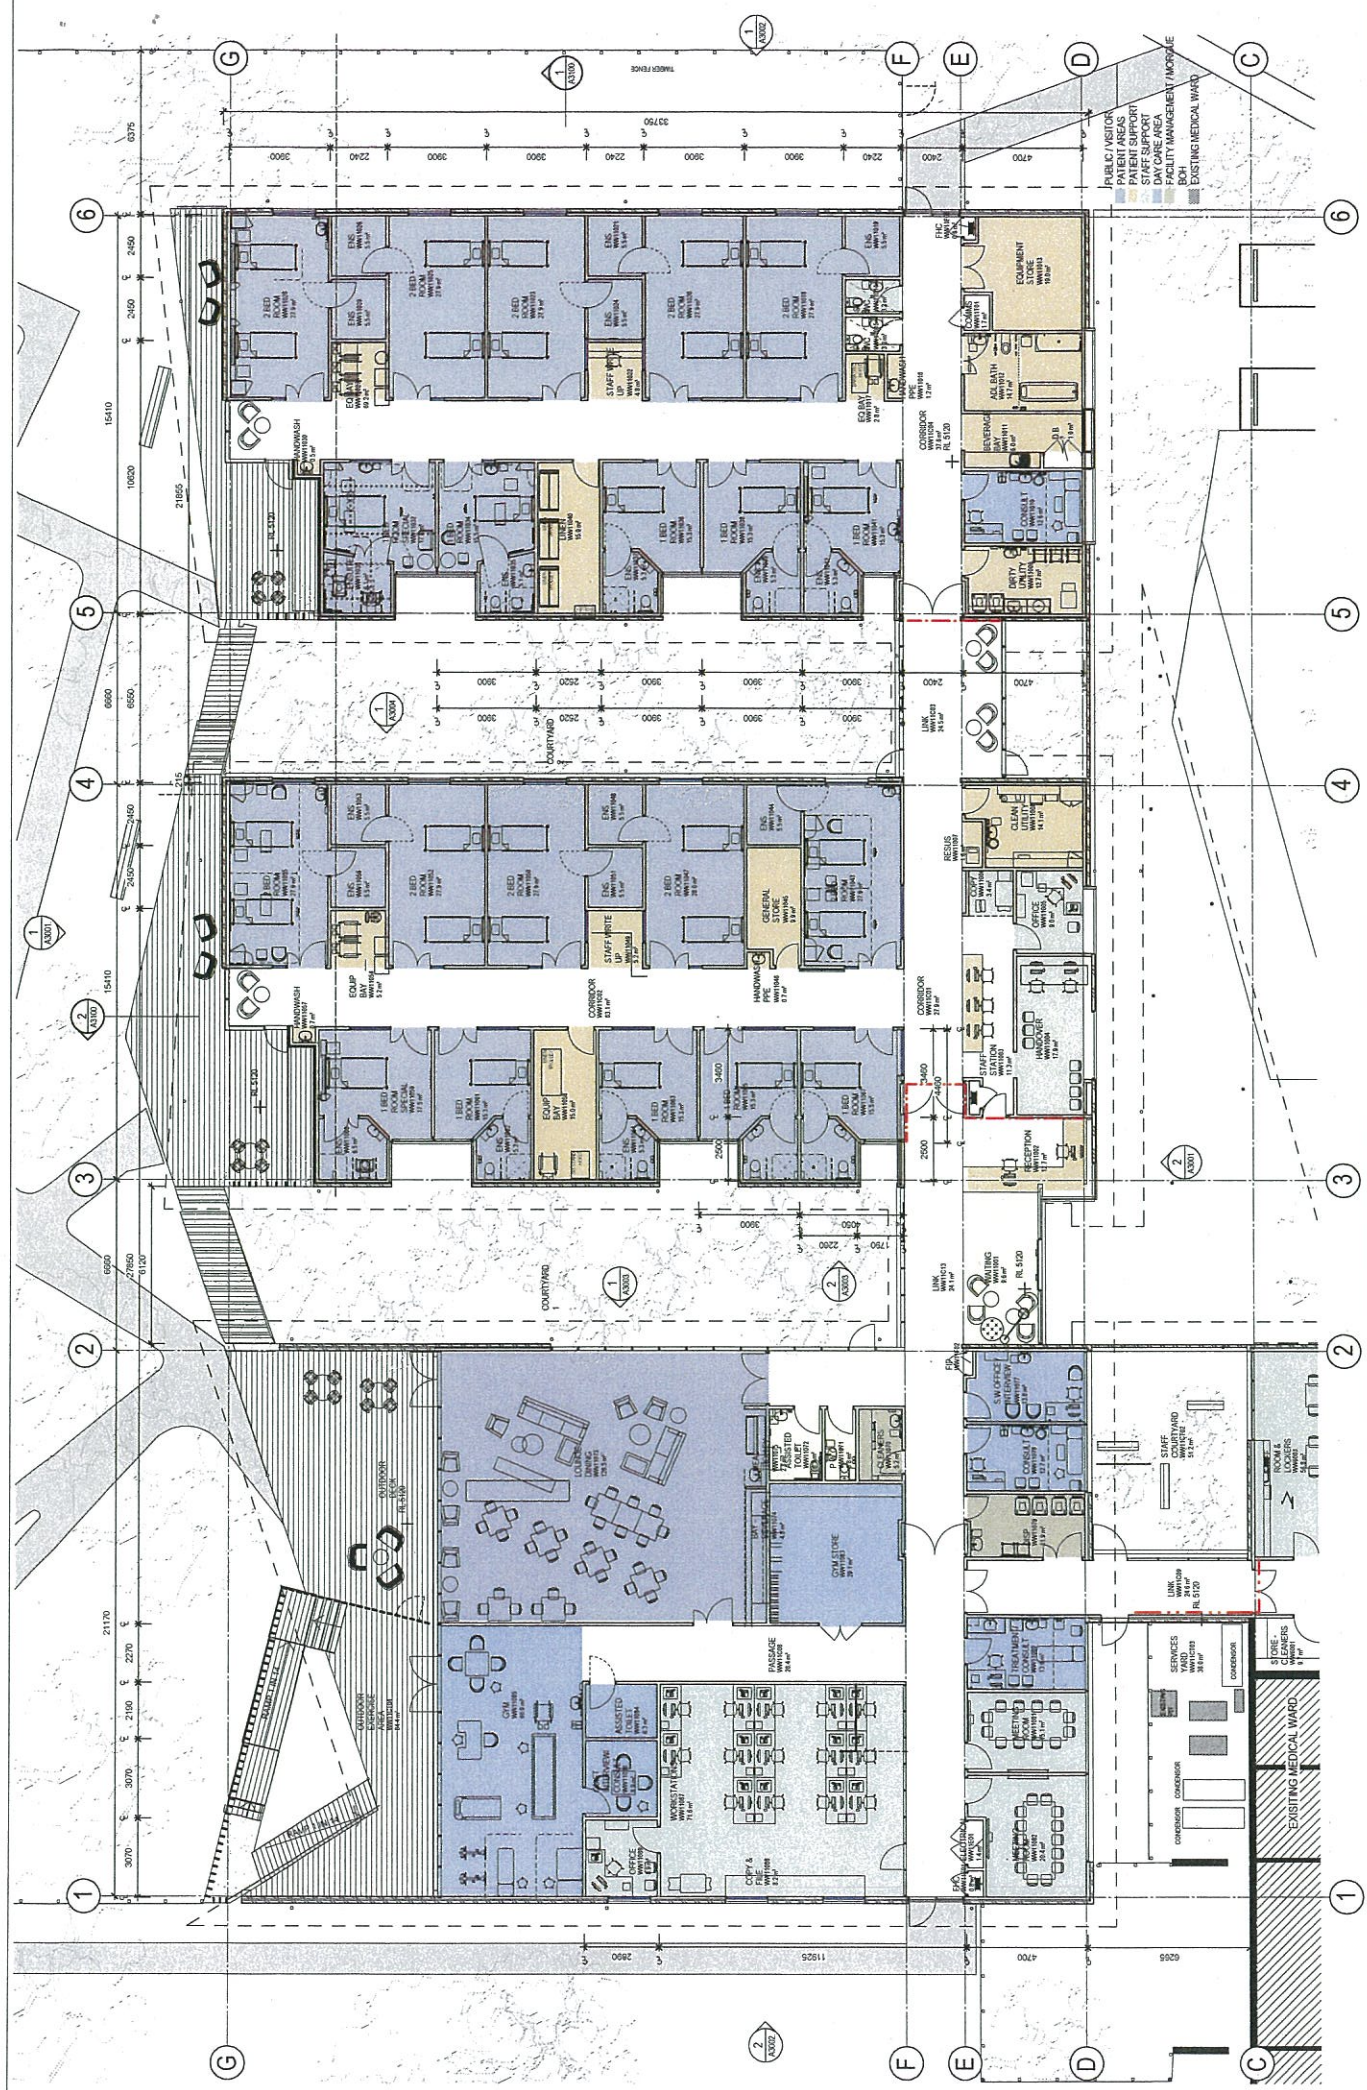

WOODS BAGOT

AUSTRALIA
SOUTH EAST
NORTH AMERICA

Project: 2-20-2165
A2201

Health Infrastructure

NSW GOVERNMENT

WOY WOY HOSPITAL - SUB ACUTE
GERIATRIC REHABILITATION

Project: 2-20-2165
A2201


Scale: 1:100

Drawn: HA
Checked: JN
Approved: [Signature]


FOR LANDSCAPE INFORMATION REFER TO LANDSCAPE ARCHITECTS DRAWINGS
FOR CIVIL AND SITE LEVELS REFER TO CIVIL ENGINEERS DRAWINGS

Copyright: WOODS BAGOT
UNIVERSITY OF WOLLONGONG
UNIVERSITY OF WOLLONGONG
UNIVERSITY OF WOLLONGONG
UNIVERSITY OF WOLLONGONG

Drawn: HA
Checked: JN
Approved: [Signature]

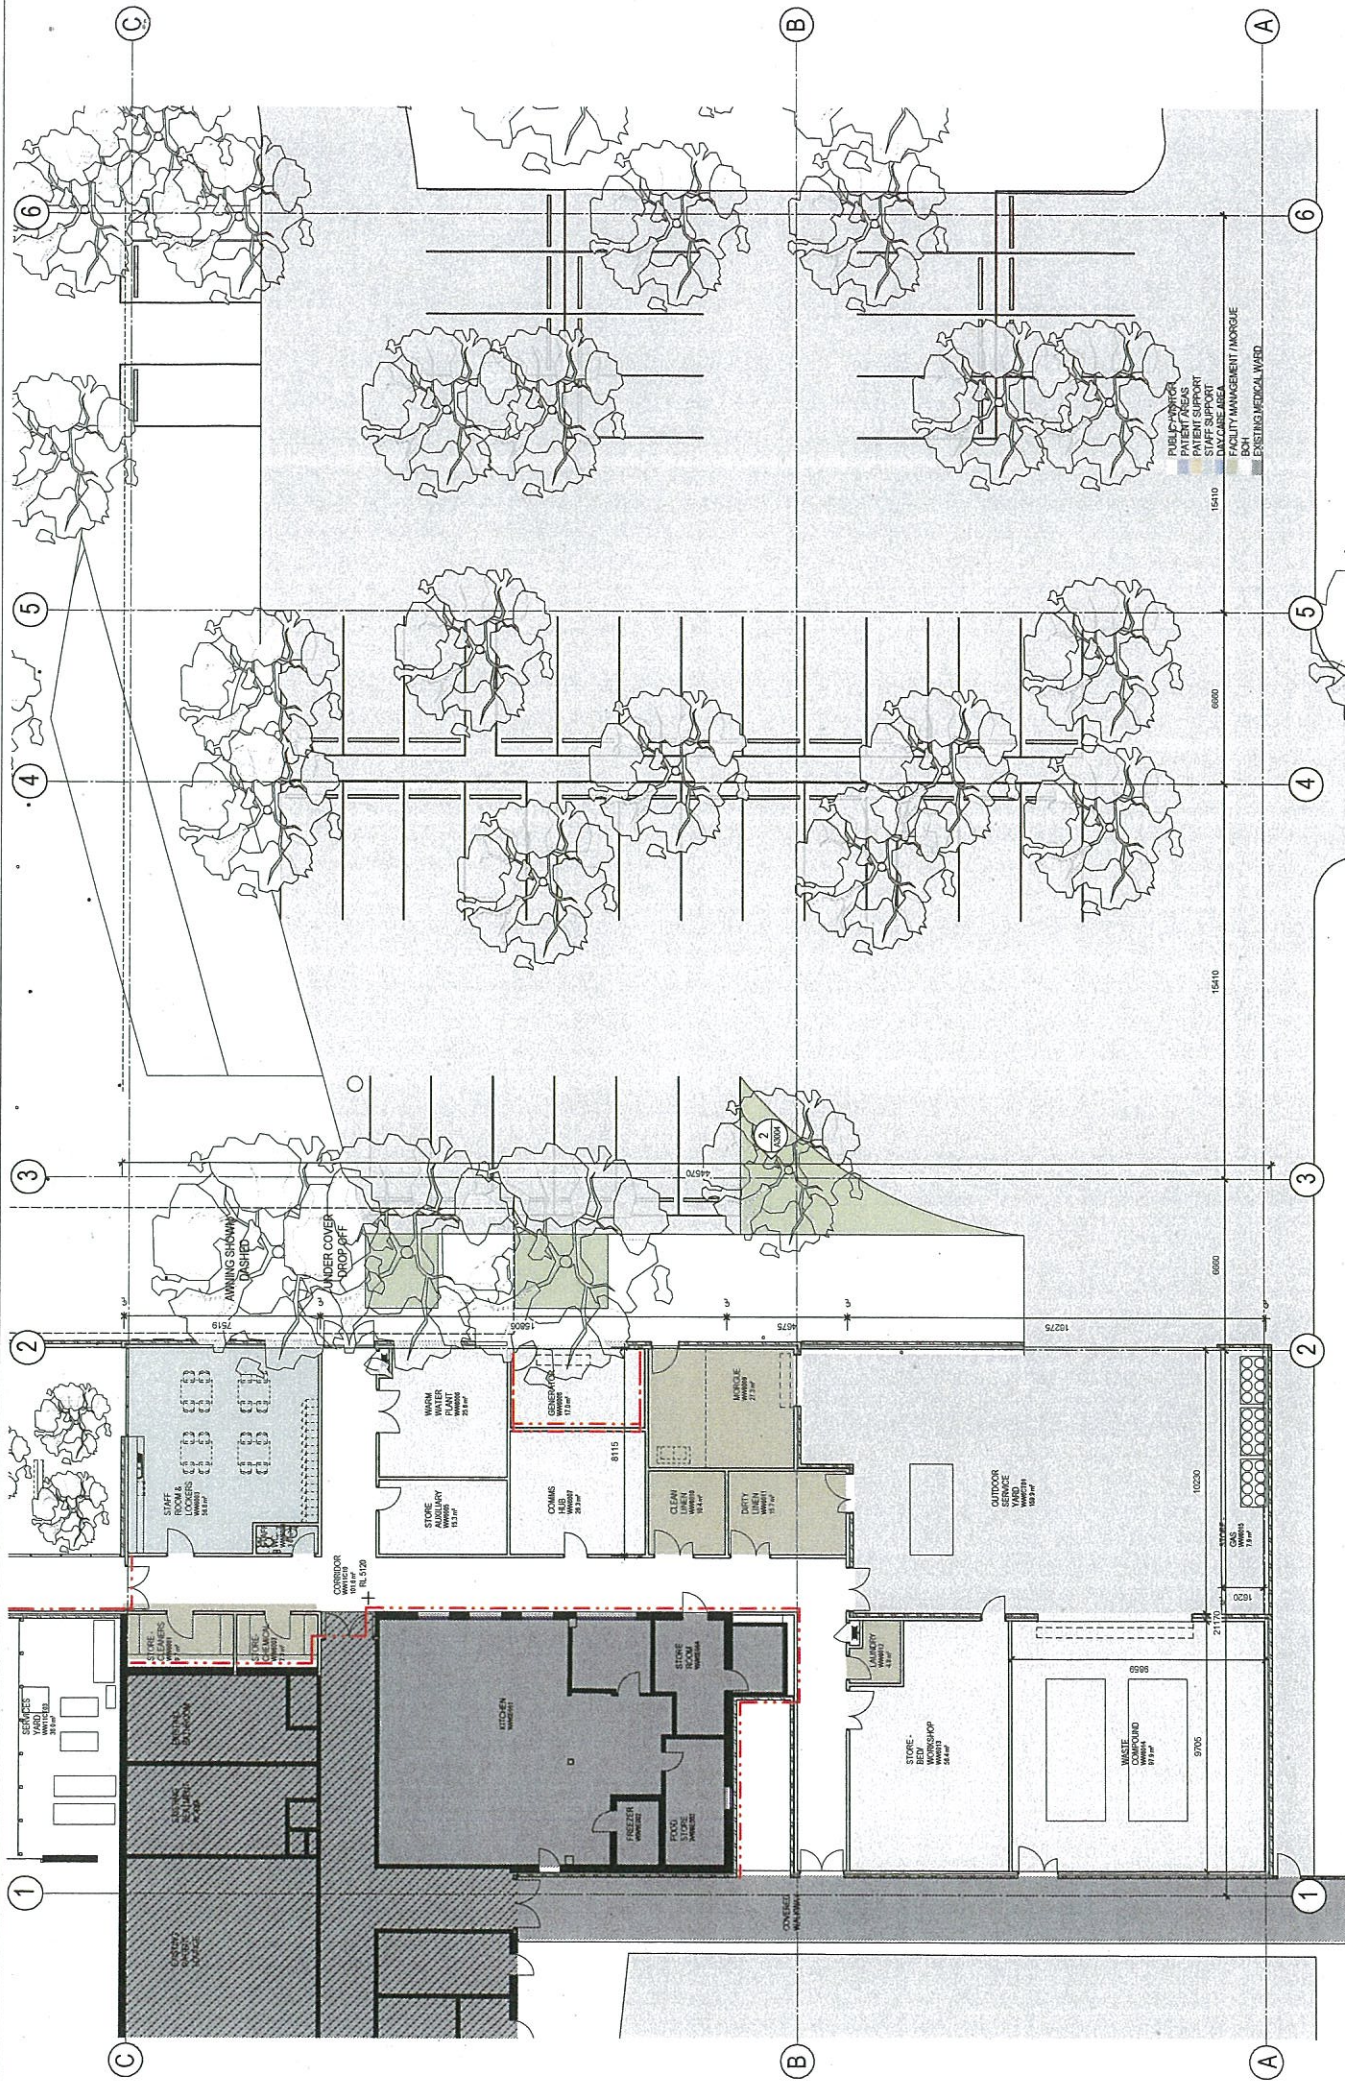


6 5 4 3 2 1

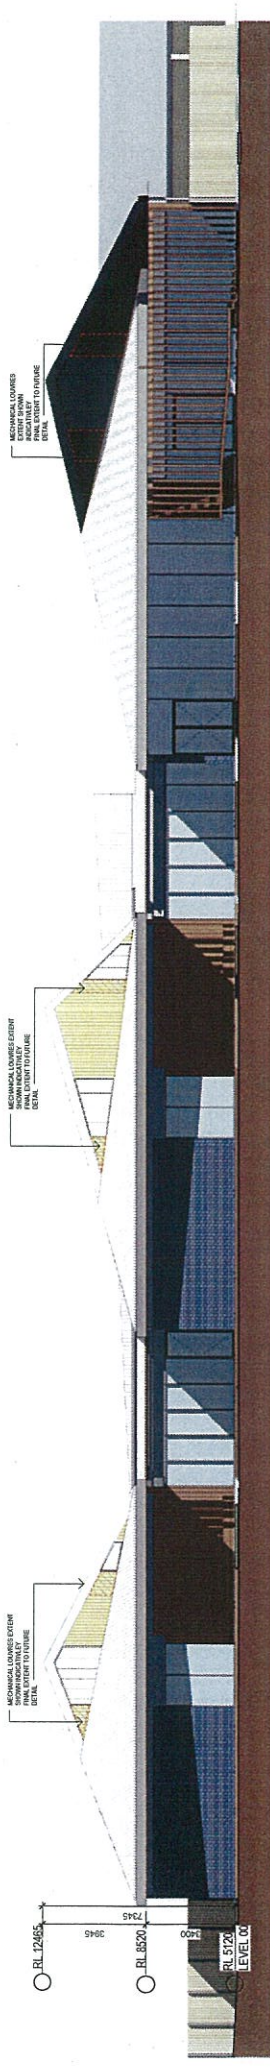

1 ELEVATION - NORTH
SCALE 1:100

1 2 3 4 5 6

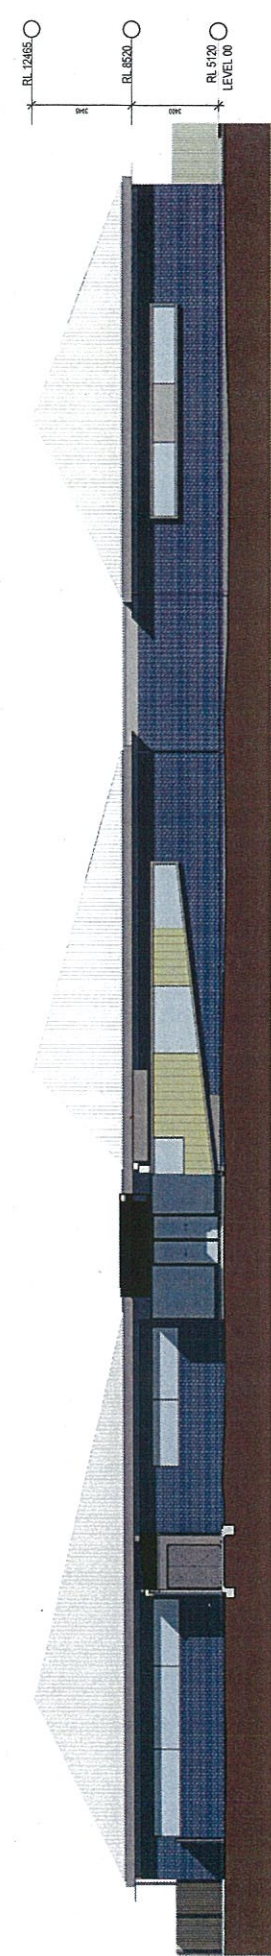


2 ELEVATION - SOUTH
SCALE 1:100

- MATERIALS | LEGEND**
- WOOD CLAD
 - COLOURED BRICK
 - FAIRFAX WALL CLADDING AND DECORS
 - METAL CLADDING
 - FAIRFAX CLADDING
 - ROOF SHEETING
 - GLAZING
 - FAIRFAX CLADDING
 - ROOF SHEETING
 - GLAZING


Health Infrastructure
NSW GOVERNMENT
WOY WOY HOSPITAL - SUB ACUTE
GERIATRIC REHABILITATION

Project: Woy Woy Hospital - Sub Acute Geriatric Rehabilitation
Client: NSW Health
Architect: Woods Bagot
Scale: 1:100
Date: 15/11/2019
Drawn: JN
Checked: HA
Approved: JN
Project Manager: JN

WOODS BAGOT
AUSTRALIA
NEW ZEALAND
SOUTH AFRICA
UNITED STATES OF AMERICA
CANADA
INDONESIA
MALAYSIA
SINGAPORE
VIETNAM
CHINA
JAPAN
KOREA
TAIWAN
THAILAND
PHILIPPINES
INDONESIA
MALAYSIA
SINGAPORE
VIETNAM
CHINA
JAPAN
KOREA
TAIWAN
THAILAND
PHILIPPINES

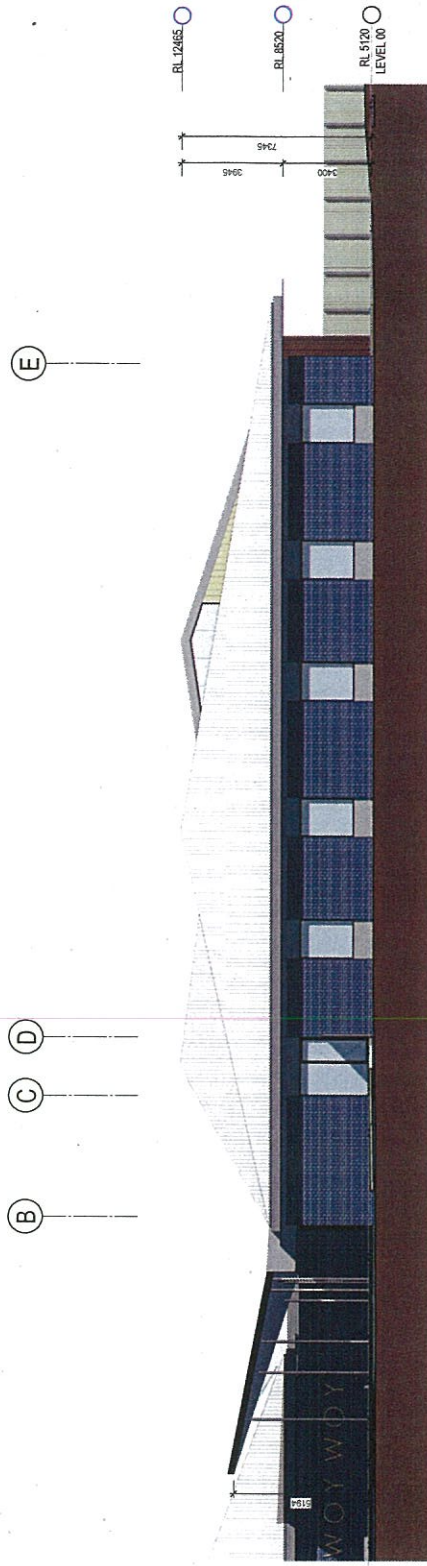

1 ELEVATION - EAST
SCALE 1:100

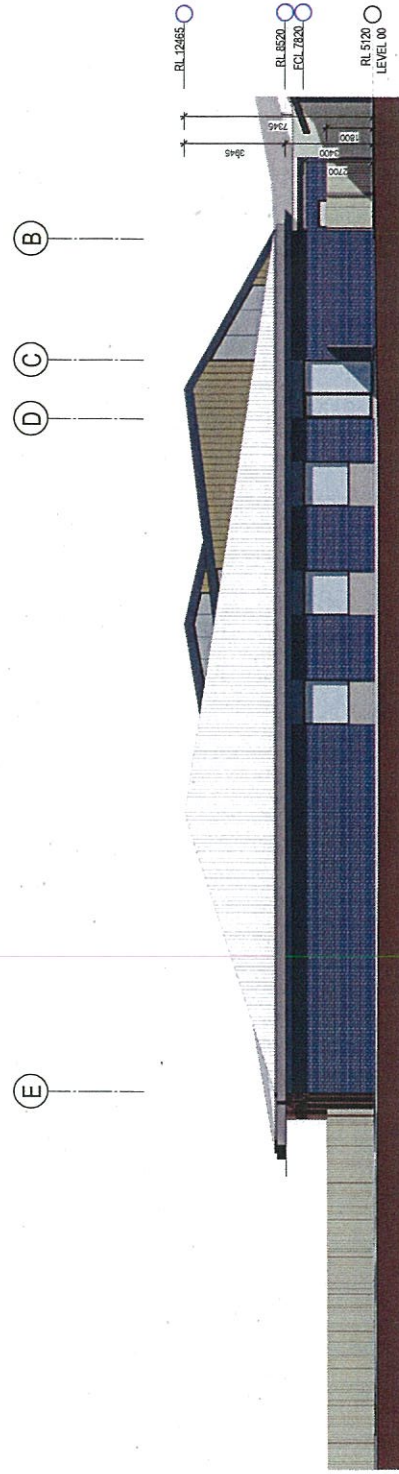

2 ELEVATION - WEST
SCALE 1:100

- MATERIALS LEGEND**
- COLOURED BRICK
 - METAL CLADDING
 - METAL CLADDING
 - GLAZING
 - TIMBER WALL CLADDING AND DECKING
 - TIMBER FENCE
 - ROOF SHEETING

Copyright
WOODS BAGOT
ARCHITECTS
100/1000
100/1000
100/1000

Drawings
ELEVATIONS 02

Health
Infrastructure
NSW
GOVERNMENT
WOY WOY HOSPITAL - SUB ACUTE
GERIATRIC REHABILITATION

Project
WOY WOY HOSPITAL - SUB ACUTE
GERIATRIC REHABILITATION
Drawn
JN
Checked
HA
Scale
1:100
Date
20/11/16

Author
JN
Date
20/11/16
Reviewed
HA
Date
20/11/16
Approved
HA
Date
20/11/16

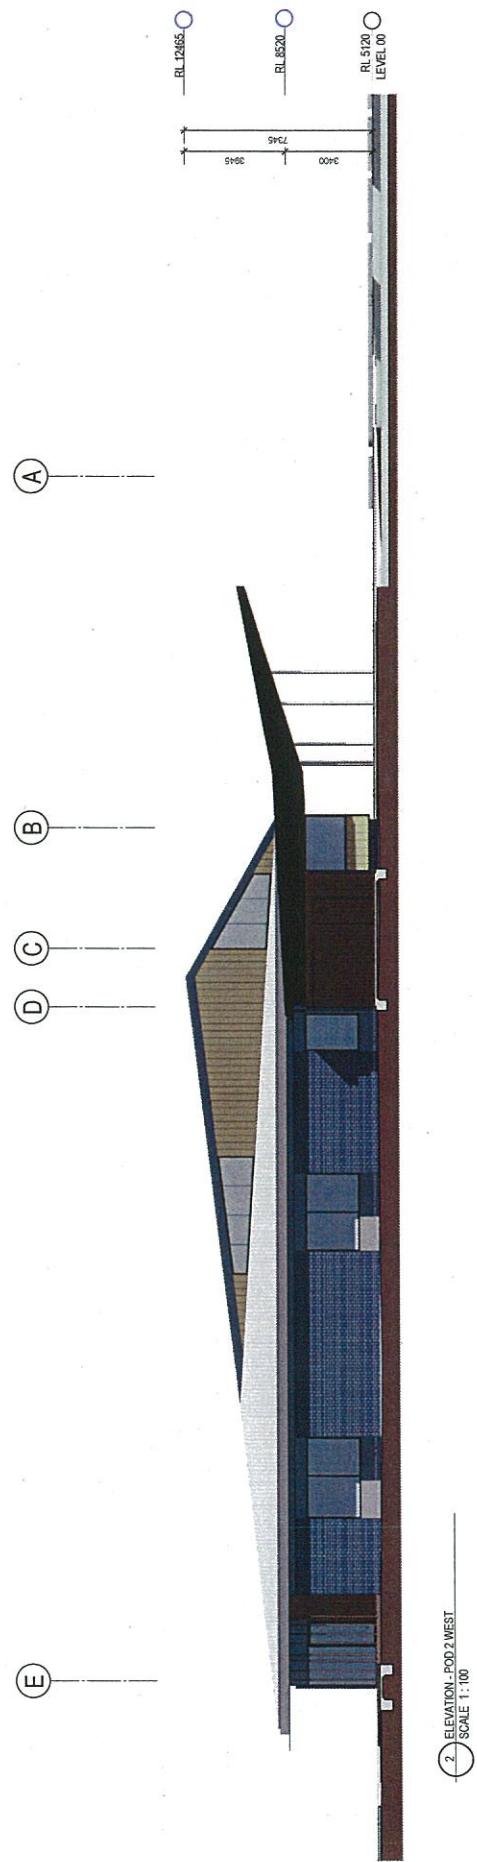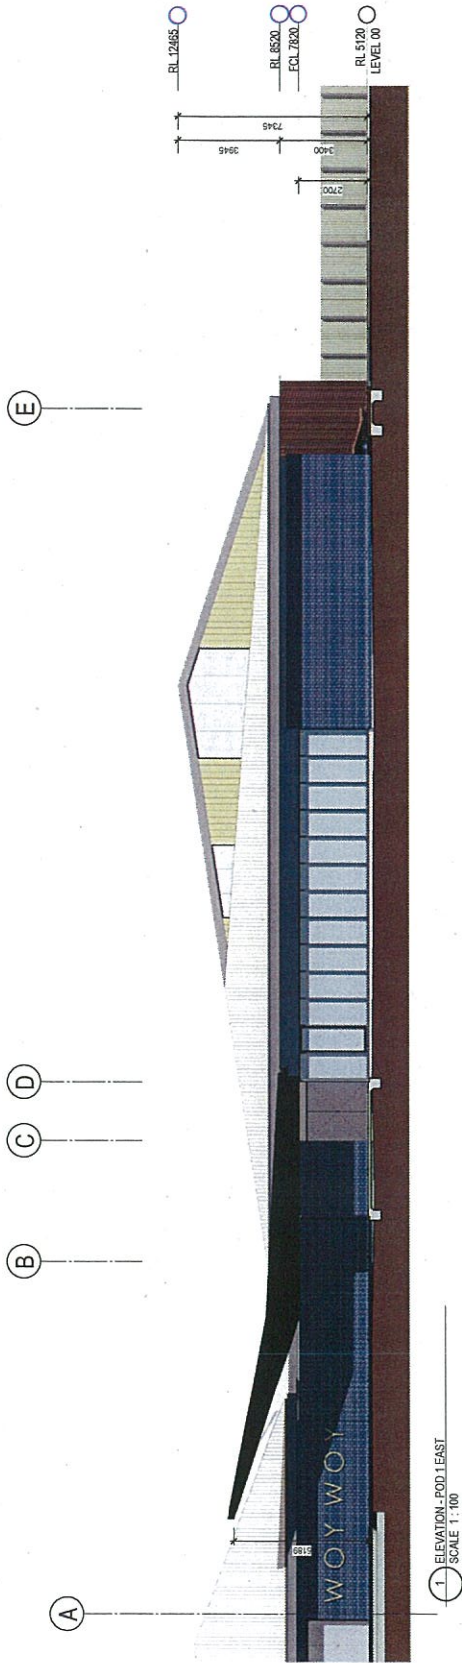


MATERIALS LEGEND


COLOURED BRICK	TIMBER WALL CLADDING AND DECOR
TIMBER CLADDING	TIMBER FENCE
METAL CLADDING	ROOF SHEETING
GLAZING	

Health Infrastructure
NSW GOVERNMENT
WOY WOY HOSPITAL - SUB ACUTE
GERIATRIC REHABILITATION

Drawn by: ELEVATIONS 03
Checked by: HA
Approved by: JN
Scale: 1:100
Date: 2-20-2165
Sheet: A3003

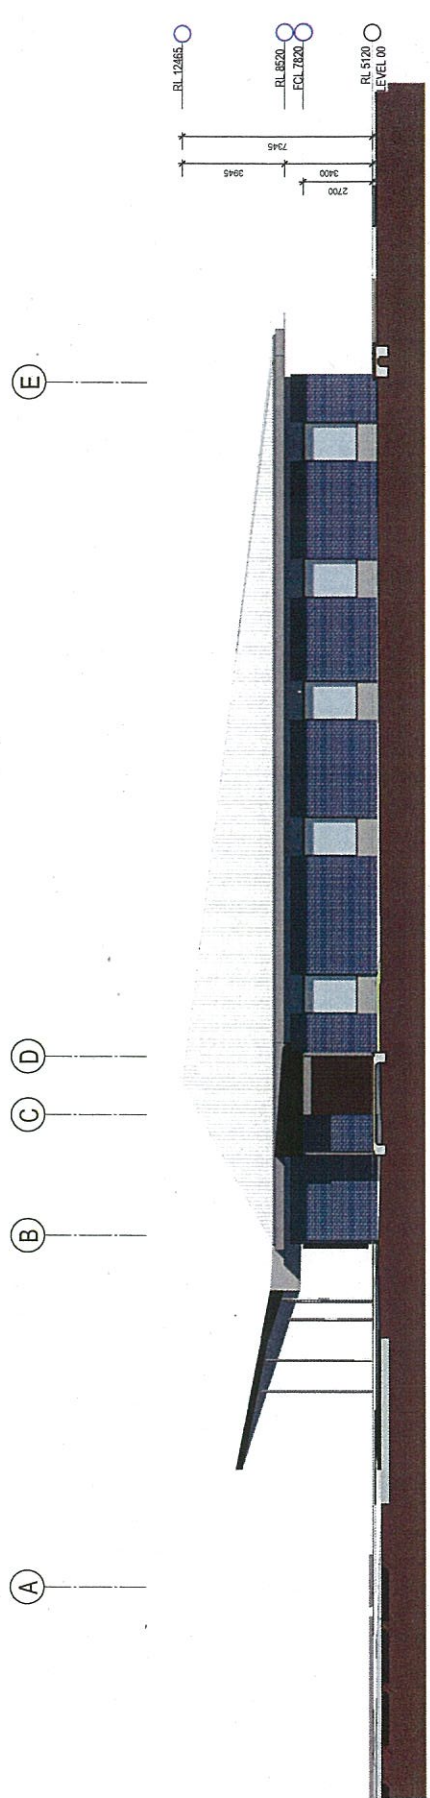

1 ELEVATION - POD 2 EAST
SCALE 1:100

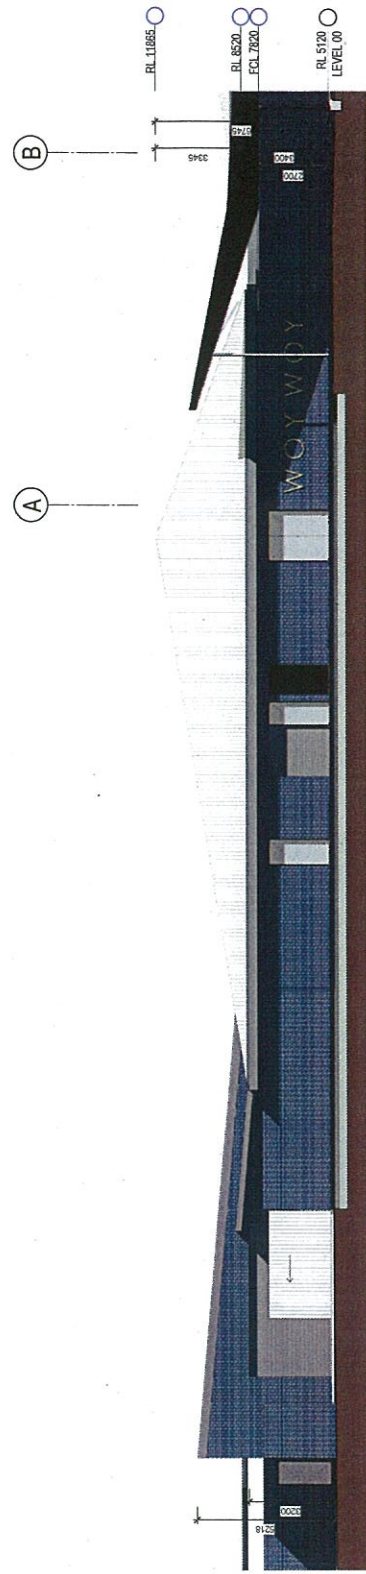

2 B.O.H. ELEVATION EAST
SCALE 1:100


- MATERIALS LEGEND**
- COLOURED BRICK
 - METAL CLADDING
 - METAL CLADDING
 - GLAZING
 - TIMBER WALL CLADDING AND DECKING
 - TIMBER FENCE
 - POOF SHEETING

Drawn by: [Name]
 Scale: 1:100
 Date: 11/12/2019
 Project: Woy Woy Hospital - Sub Acute Geriatric Rehabilitation
 Unit: 1000


WOODS BAGOT
 AUSTRALIA
 NORTH EAST
 NORTH AMERICA

Health Infrastructure
 Woy Woy Hospital - Sub Acute Geriatric Rehabilitation
 Woy Woy NSW 2256

Design Title: ELEVATIONS 04
 Client: HA
 Architect: JIN
 Date: 11/12/2019
 Scale: 1:100
 Project: 2-20-2165 A3004
 Drawn by: [Name]
 Checked by: [Name]
 Approved by: [Name]

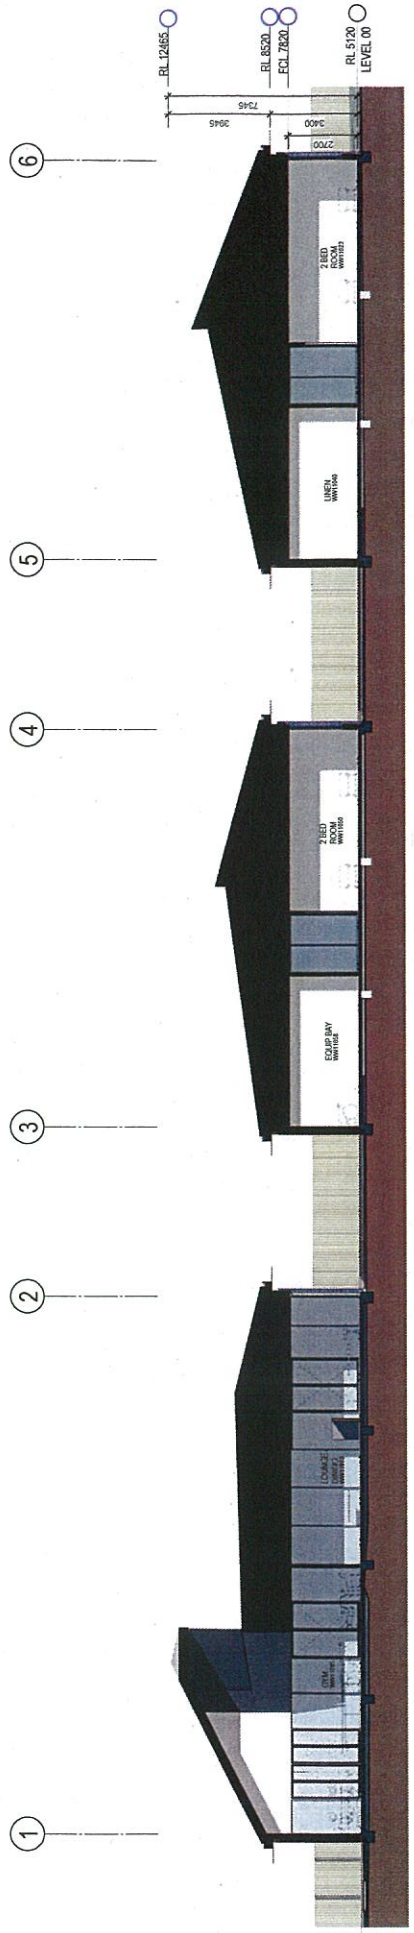

1 REHABILITATION UNIT - SECTION 01
SCALE 1:100

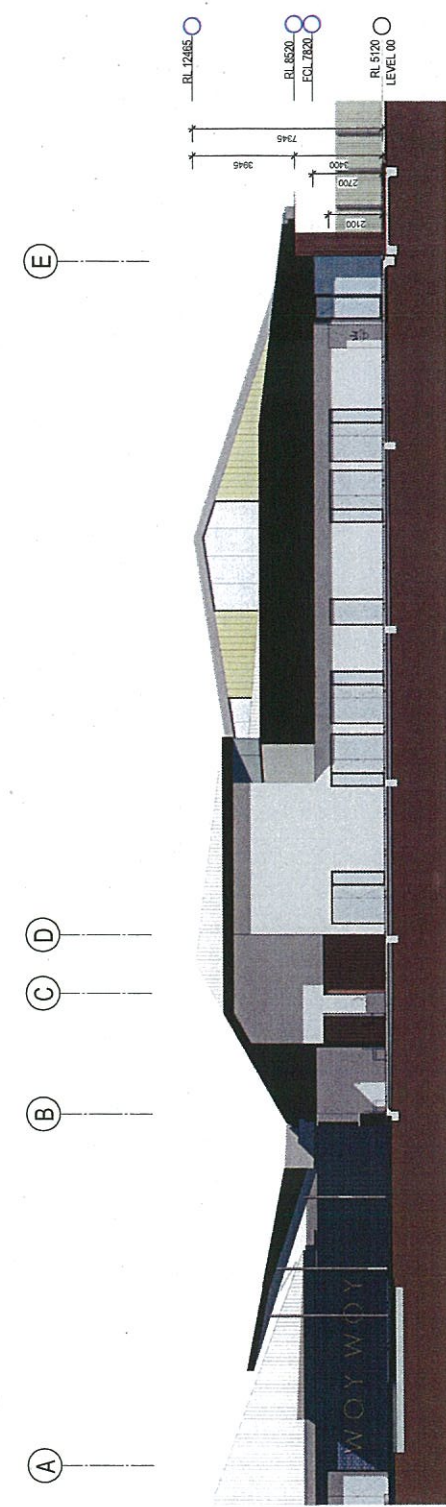

2 REHABILITATION UNIT - SECTION 02
SCALE 1:100


SUPERGRAPHIC APPLIED TO BEDROOM DOORS
PATTERN COLOR TO MATCH EXTERIOR

Woods Bagot
AUSTRALIA
SYDNEY
2-20-2165
A3100

Health Infrastructure
NSW GOVERNMENT
WOY WOY HOSPITAL - SUB ACUTE
GERIATRIC REHABILITATION

Project: Woy Woy Hospital - Sub Acute Geriatric Rehabilitation
Client: NSW Health
Location: Woy Woy, NSW
Architect: Woods Bagot
Scale: 1:100
Date: 10/11/11
Author: [Name]
Reviewer: [Name]
Checker: [Name]
Approver: [Name]

SECTION 01
JN
HA
1:100
A3100

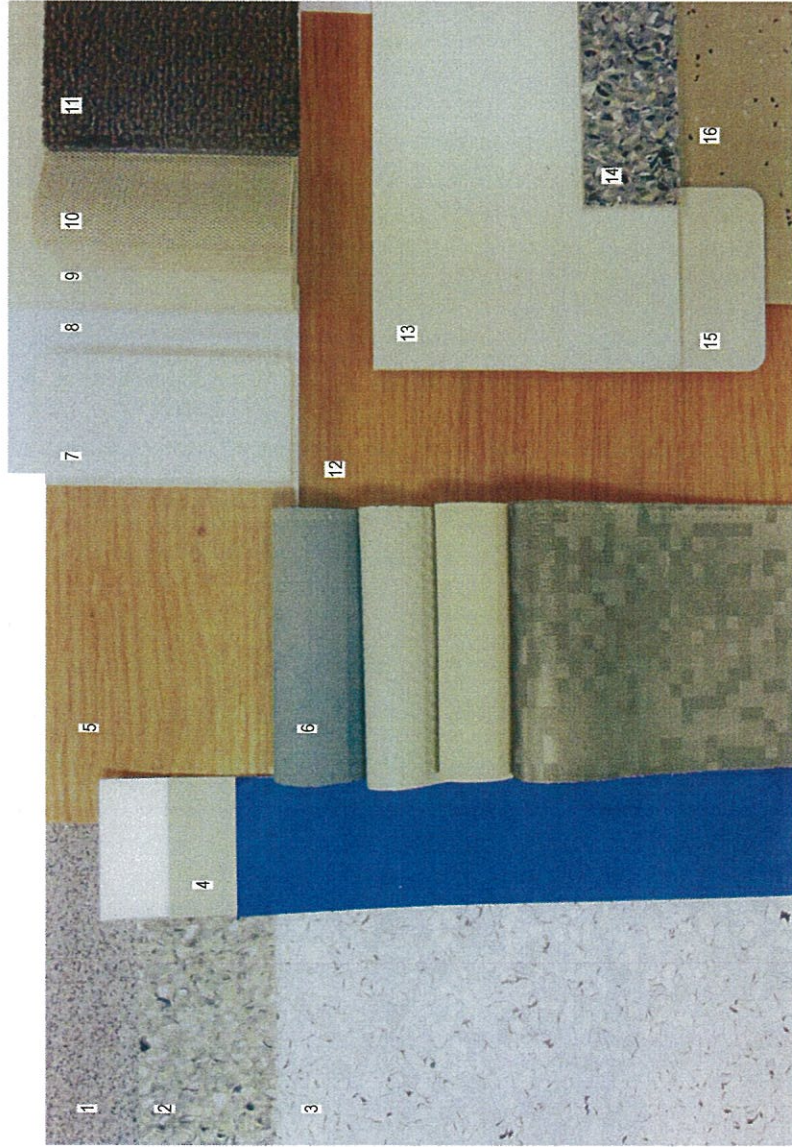

INTERNAL FINISHES

1. VINYL FLOORING - BACK OF HOUSE & SERVICES
2. VINYL FLOORING - ENSUITES
3. VINYL FLOORING - MAIN ENTRY & CORRIDOR
4. FEATURE PAINT COLOURS
5. LAMINATE - BEDROOMS & LIVING AREAS
6. FABRIC SWATCHES
7. SOLID SURFACING MATERIAL - RECEPTION COUNTER
8. VINYL WALL COVERING - ENSUITES
9. PINBOARD - OFFICES
10. FABRIC BLINDS THROUGH OUT UNIT
11. CARPET - OFFICES & LOUNGE
12. VINYL FLOORING - BEDROOMS & CORRIDORS
13. VINYL WALL COVERING
14. VINYL WALL COVERING
15. LAMINATE - OFFICE & SUPPORT AREA
16. VINYL FLOORING - GYM



EXTERNAL FINISHES

1. METAL ROOF SHEETING - KLIPLOK 700
2. METAL WORK & WINDOW FRAMES
3. BRICKS - METALLIC FINISH LIGHT
4. BRICKS - MATT FINISH
5. BRICKS - GLAZED FINISH
6. BRICKS - METALLIC FINISH DARK
7. CONCRETE WITH EXPOSED AGGREGATE
8. EXTERNAL TIMBER DECKING & CLADDING





1



2



3



4



5



6



7

