


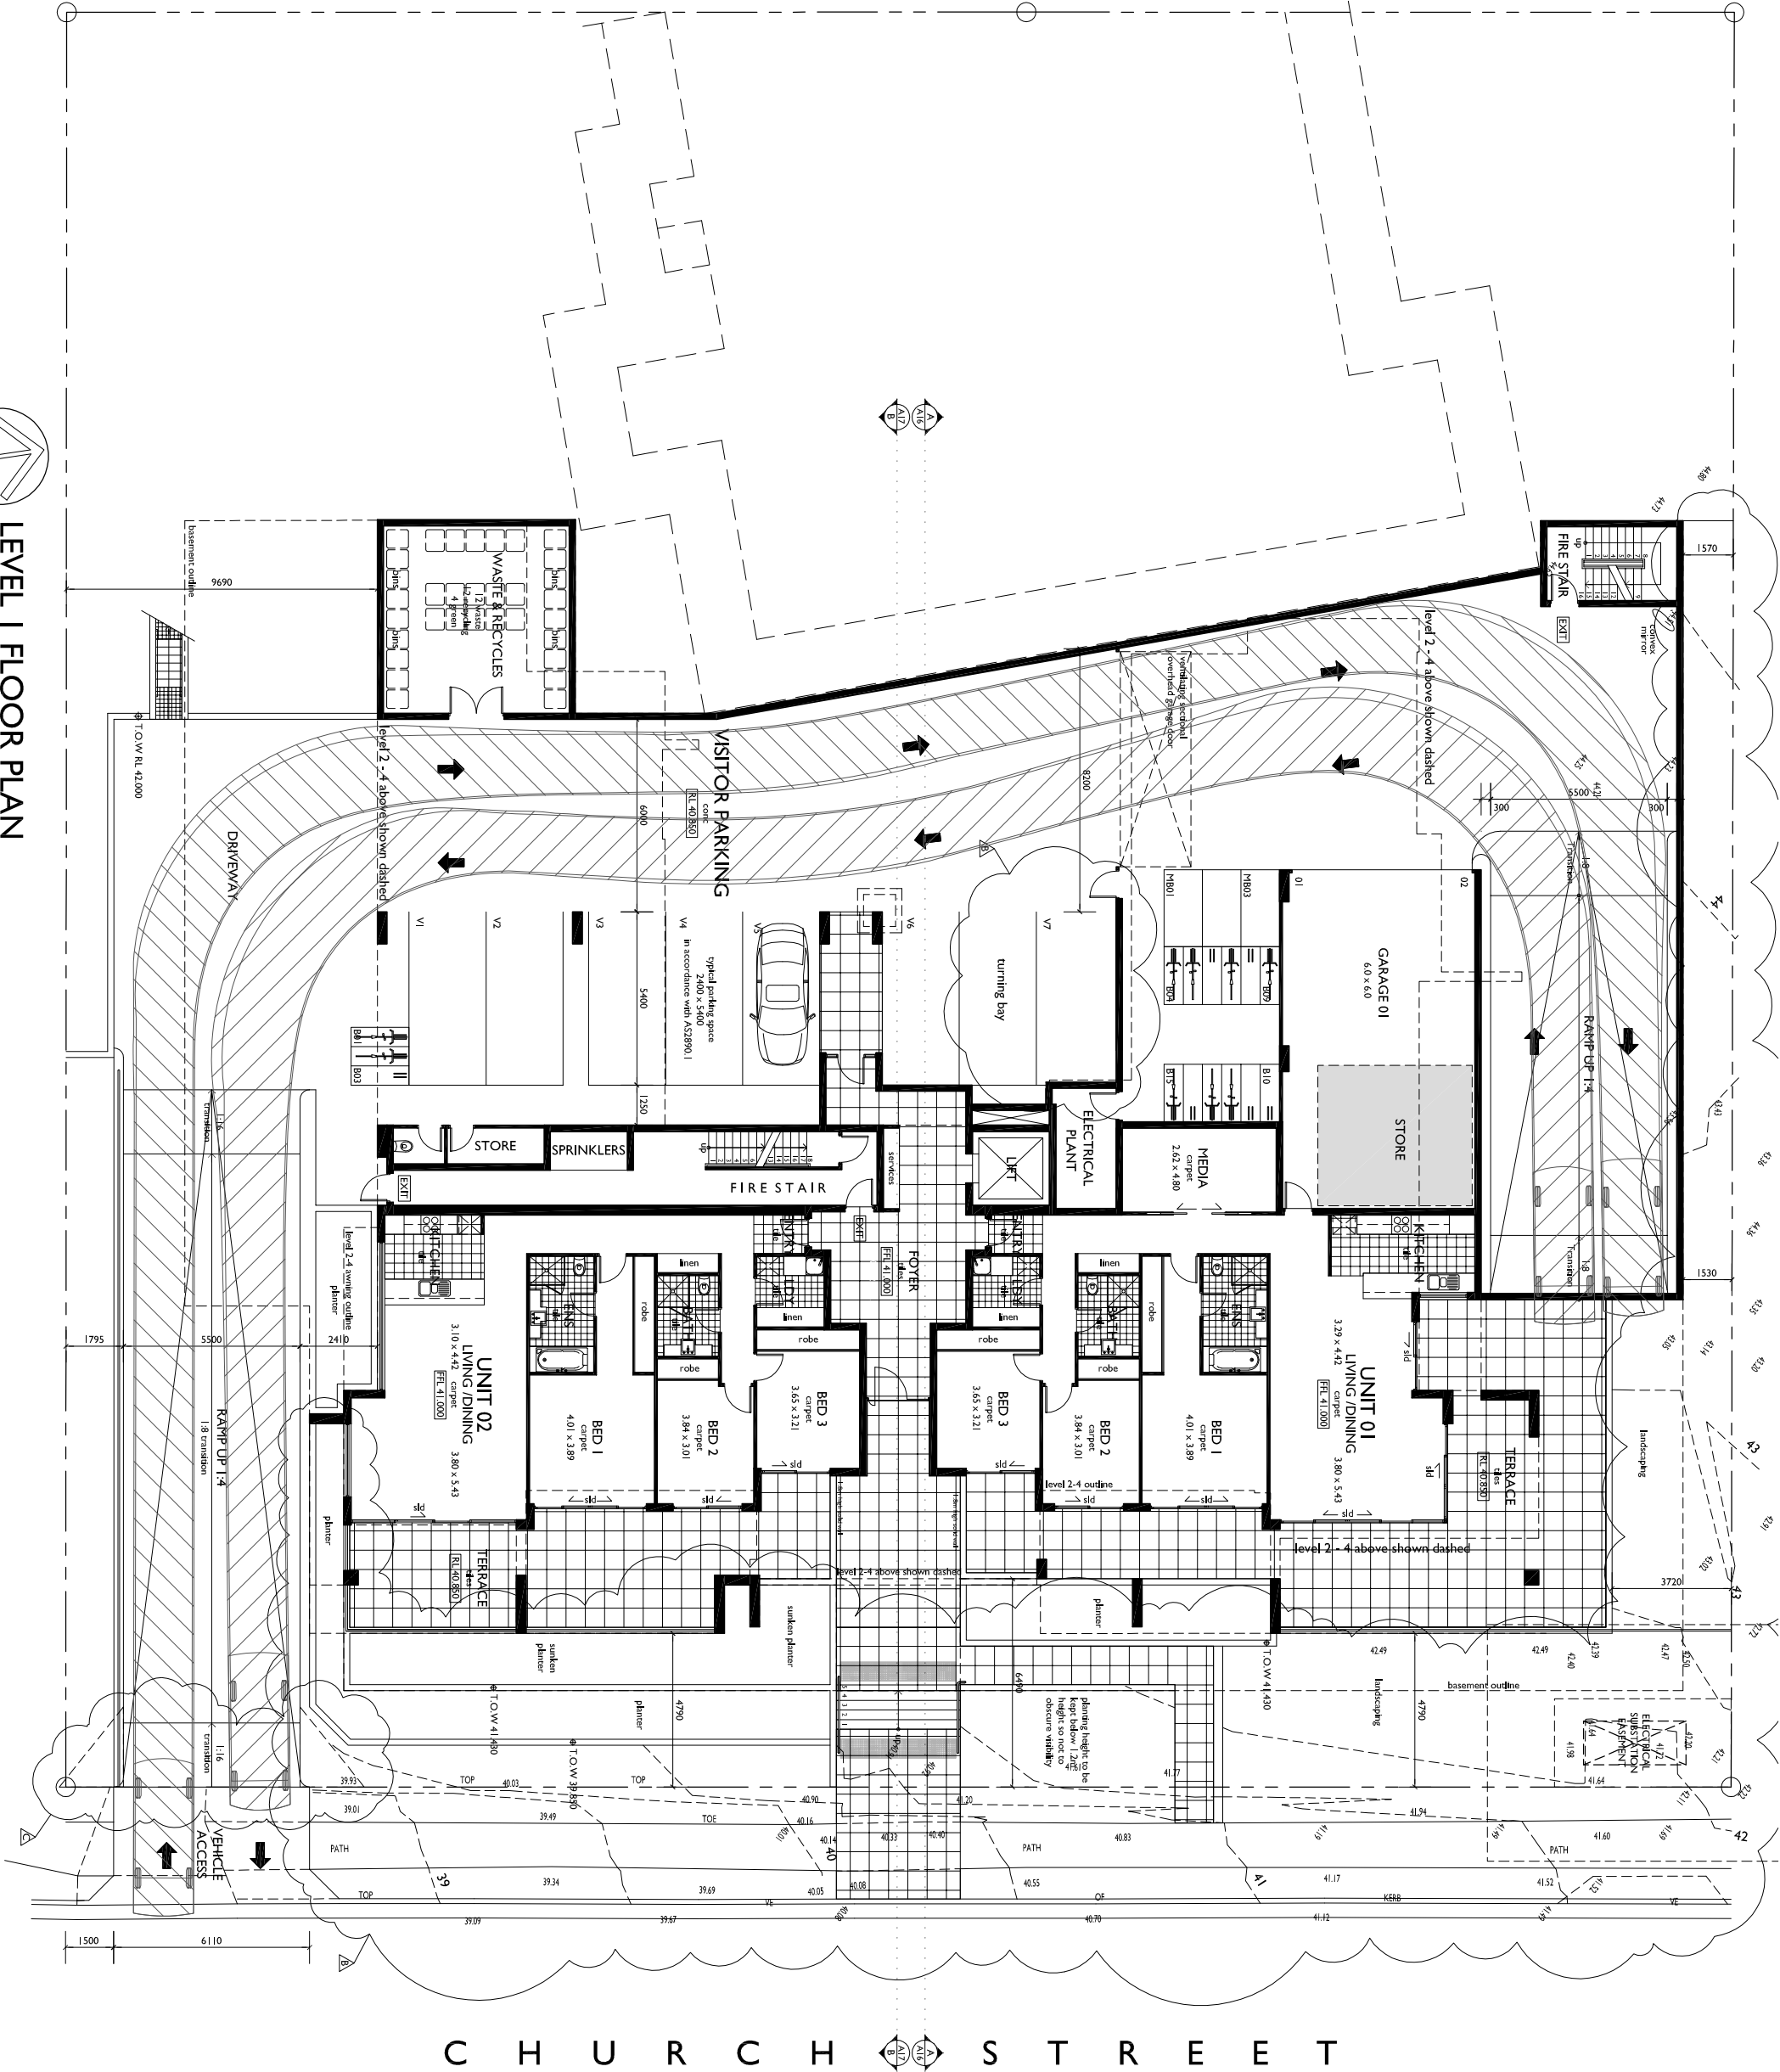

LEVEL 1 FLOOR PLAN

A COPYRIGHT - These drawings remain the exclusive copyright of ADM ARCHITECTS. No part of these drawings may be reproduced, stored in a retrieval system, or transmitted in any form or by any means, electronic, mechanical, photocopying, recording, or by any information storage and retrieval system, without the prior written permission of ADM ARCHITECTS. These drawings are not to be scaled. Figured dimensions shall not be allowed except by express permission granted in writing by ADM ARCHITECTS.	
B REQUIRED DIMENSIONS - These drawings are not to be scaled. Figured dimensions shall not be allowed except by express permission granted in writing by ADM ARCHITECTS.	
C DISCREPANCIES IN DIMENSIONS/POSITIONS/LOCATIONS/SHIFTS - The Contractor is to verify any dimensional, location or finish discrepancy with ADM ARCHITECTS prior to any physical construction or setting out. Discrepancies or conflicts in dimensions/positions/locations/shifts shall be reported to ADM ARCHITECTS immediately. ADM ARCHITECTS shall be responsible for resolving any such discrepancy or conflict that may arise on site. In conjunction with the full set of consultant's drawings, specifications, reports and DA conditions.	
A NOTIFIED ARCHITECT - The nominated Architect for ADM Projects (Australia) Pty Ltd (NS) ADM ARCHITECTS is Angell D'Almeida Architects (Pty) Ltd (AD) 17/05/2010.	
ISSUE	DATE
A	30.05.11
B	20.09.11
C	16.11.11

NOT FOR CONSTRUCTION

94 Kentish St, Wollongong NSW 2500 PO Box 3061 Wollongong
ph: 02 4228 6400 fax: 02 4228 6455 www.admarchitects.com.au

adm
ARCHITECTS

Project
RESIDENTIAL DEVELOPMENT COMPRISING OF
15 X 2 BED UNITS, 17 X 3 BED UNITS &
2 X 3 BED PENTHOUSE UNITS WITH
7 VISITOR PARKING SPACES &
BASEMENT PARKING FOR 56 CARS
At
Lots A & B D.P. 415243 LOT 2 D.P. 331687
No.32 & 34 CHURCH STREET
WOLLONGONG
For

PNA DEVELOPMENTS pty ltd

Title
DEVELOPMENT APPLICATION
LEVEL 1 FLOOR PLAN

Scale	Date
1:100@A1	JUNE 2011
1:200@A3	

Drawn	Checked
djm	ADM

Project No.	Drawing No.	Issue
2010-27	A-05	C

Copyright of adm architects