



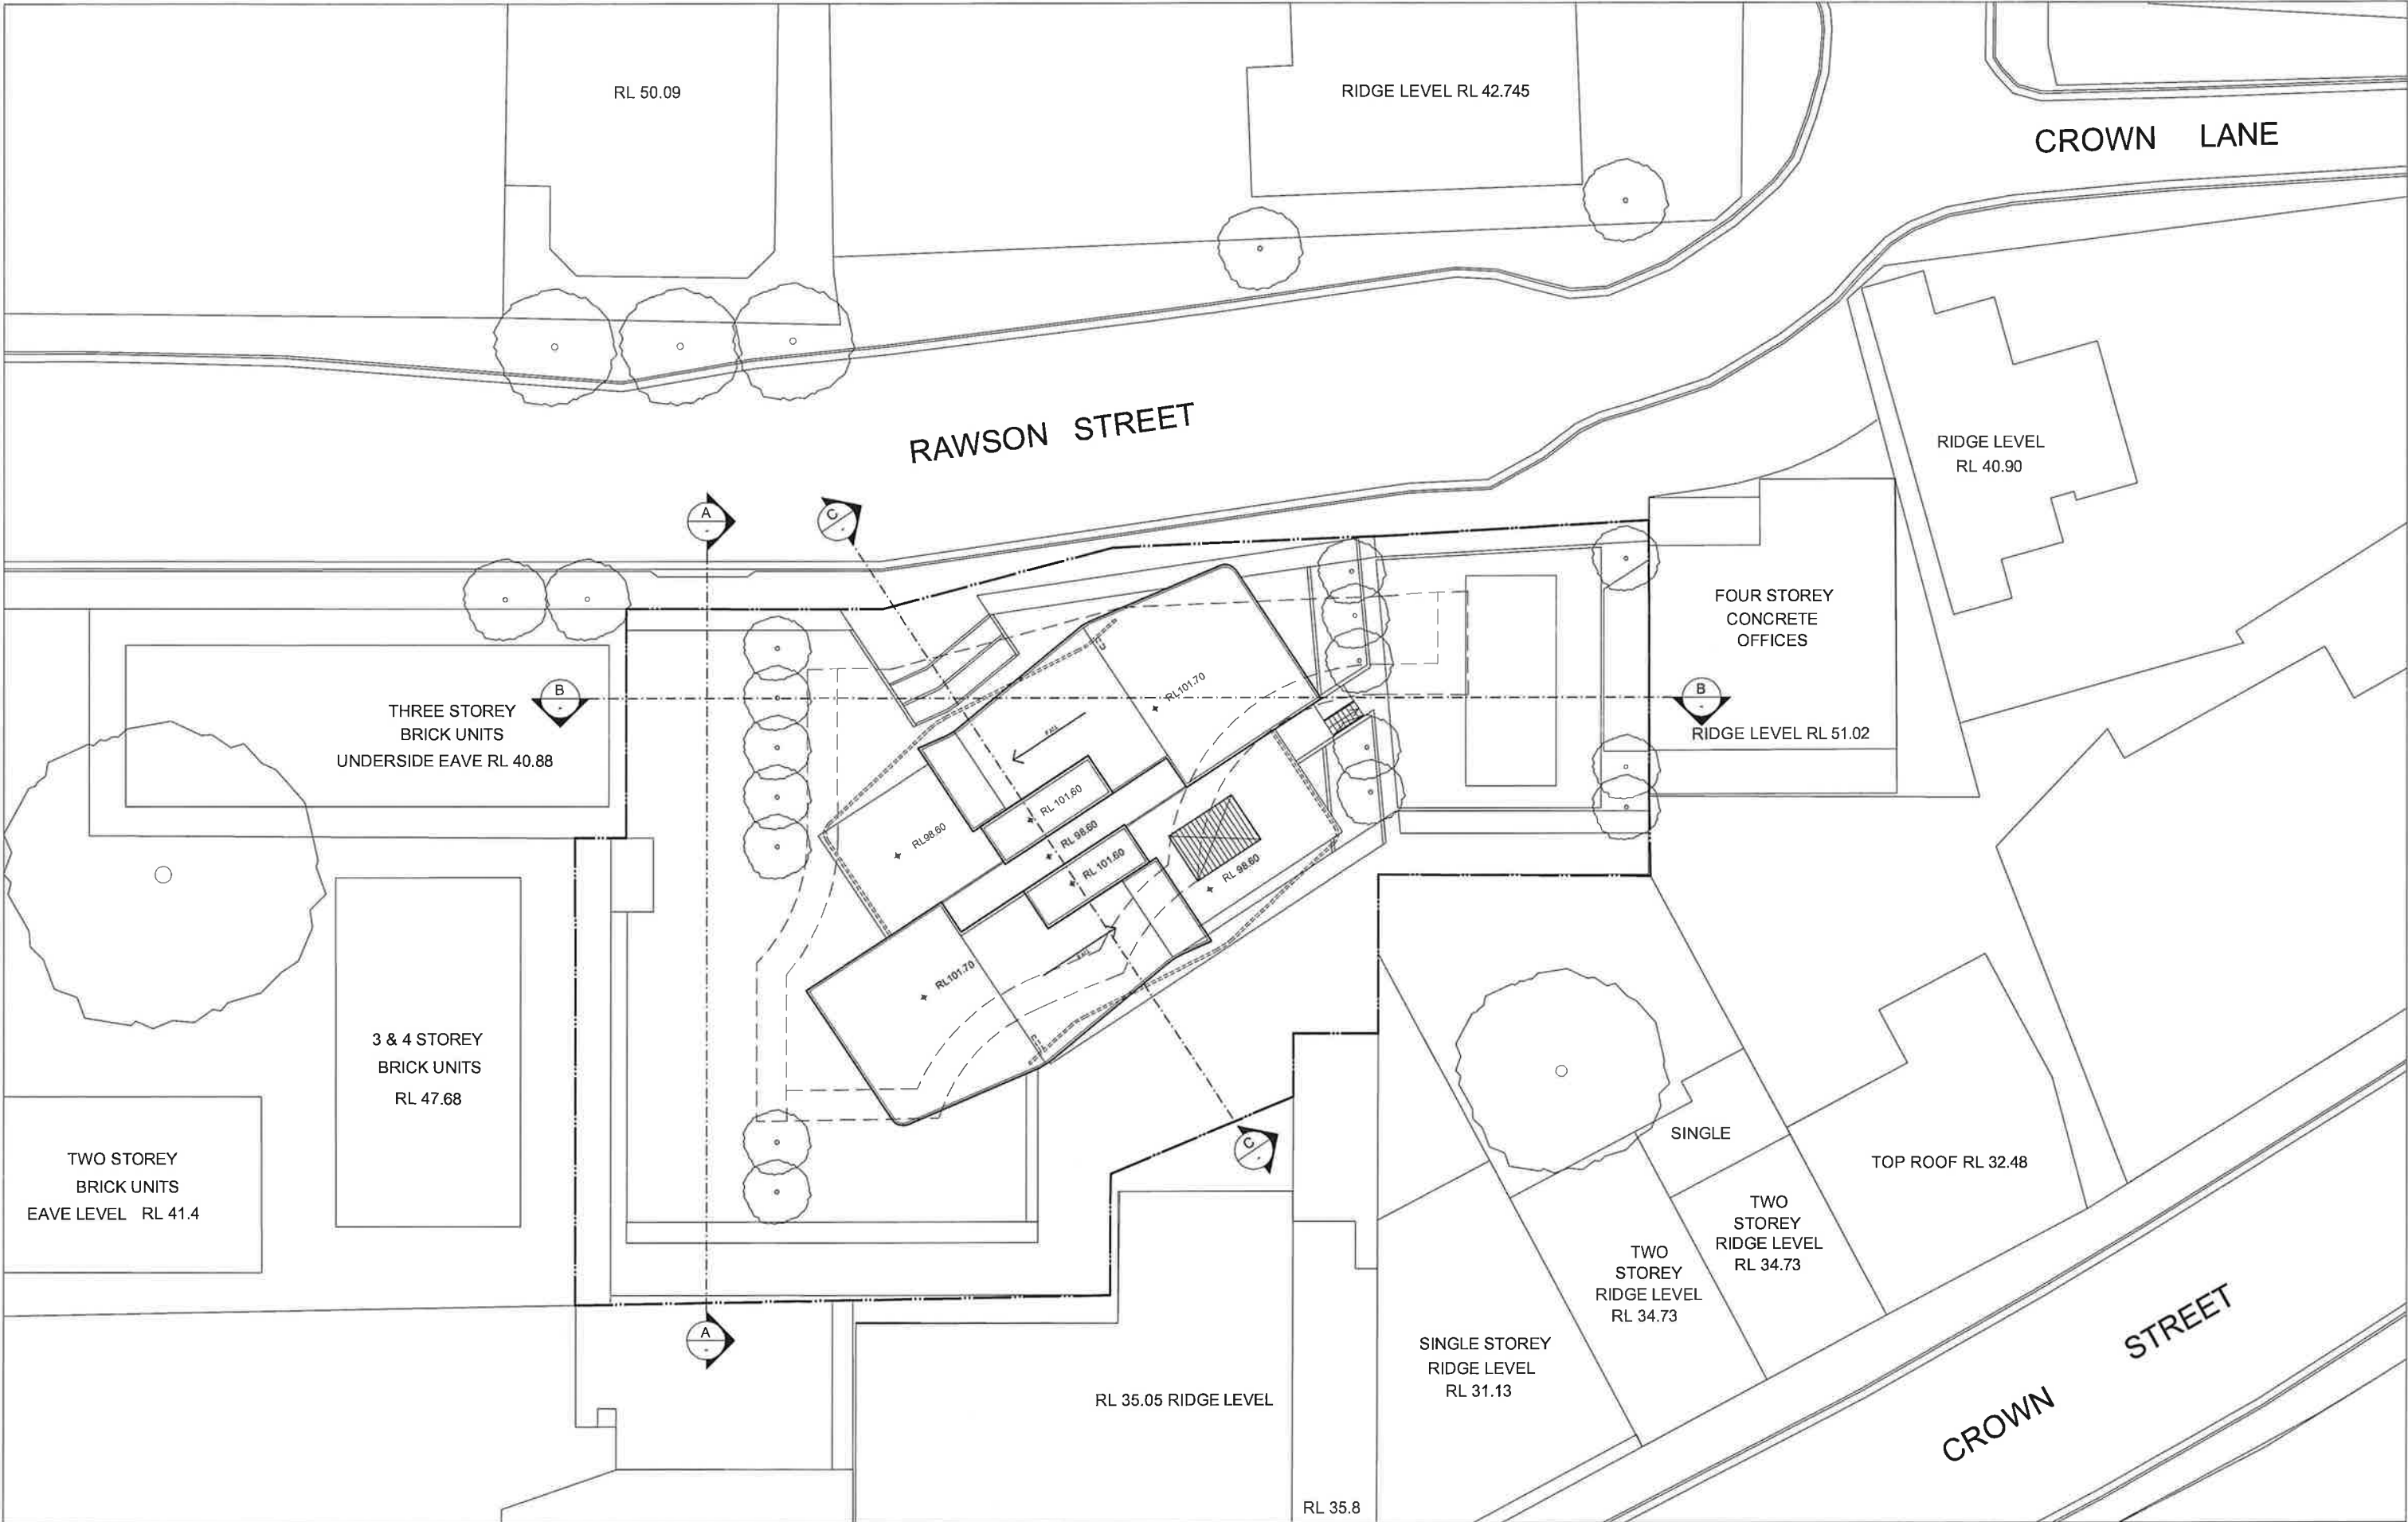

IMPORTANT NOTES: Do not scale from drawings. All dimensions to be checked on site before commencement of work. All discrepancies to be brought to the attention of the Architect. Larger scale drawings and written dimensions take precedence. This drawing is copyright and the property of the author, and must not be retained, copied or used without the express authority of MARCHESE + PARTNERS INTERNATIONAL PTY. LTD. NOT FOR CONSTRUCTION	<table><tr><th>REVISION</th><th>DATE</th><th>DESCRIPTION</th><th>BY</th></tr><tr><td>A</td><td>17/07/2011</td><td>04 SUBMISSION</td><td>FR</td></tr></table>	REVISION	DATE	DESCRIPTION	BY	A	17/07/2011	04 SUBMISSION	FR	marchesepartners Marchese Partners International Pty Ltd Level 7, 107 Mount Street, North Sydney, NSW 2060 Australia P +61 2 9922 4375 F +61 2 9929 5786 E info@marchesepartners.com.au www.marchesepartners.com.au Sydney • Brisbane • Melbourne • Canberra • San Diego • San Francisco ACN 098 552 151 ABN 20 098 552 151		<table><tr><td colspan="4">CLIENT HERAYMILA INVESTMENT LIMITED</td></tr><tr><td colspan="4">PROJECT RESIDENTIAL TOWER 3 Rawson Street, Wollongong NSW, 2520</td></tr></table>	CLIENT HERAYMILA INVESTMENT LIMITED				PROJECT RESIDENTIAL TOWER 3 Rawson Street, Wollongong NSW, 2520				<table><tr><td colspan="4">DRAWING TITLE PLAN TOP ROOF LEVEL</td></tr><tr><td>SCALE 1:200 @ A1 1:400 @ A3</td><td>DATE 16.03.2011</td><td>DRAWN FR</td><td>CHECKED</td></tr><tr><td>JOB 11004</td><td colspan="2">DRAWING DA 02.16</td><td>REVISION A</td></tr></table>	DRAWING TITLE PLAN TOP ROOF LEVEL				SCALE 1:200 @ A1 1:400 @ A3	DATE 16.03.2011	DRAWN FR	CHECKED	JOB 11004	DRAWING DA 02.16		REVISION A
	REVISION	DATE	DESCRIPTION	BY																													
	A	17/07/2011	04 SUBMISSION	FR																													
CLIENT HERAYMILA INVESTMENT LIMITED																																	
PROJECT RESIDENTIAL TOWER 3 Rawson Street, Wollongong NSW, 2520																																	
DRAWING TITLE PLAN TOP ROOF LEVEL																																	
SCALE 1:200 @ A1 1:400 @ A3	DATE 16.03.2011	DRAWN FR	CHECKED																														
JOB 11004	DRAWING DA 02.16		REVISION A																														

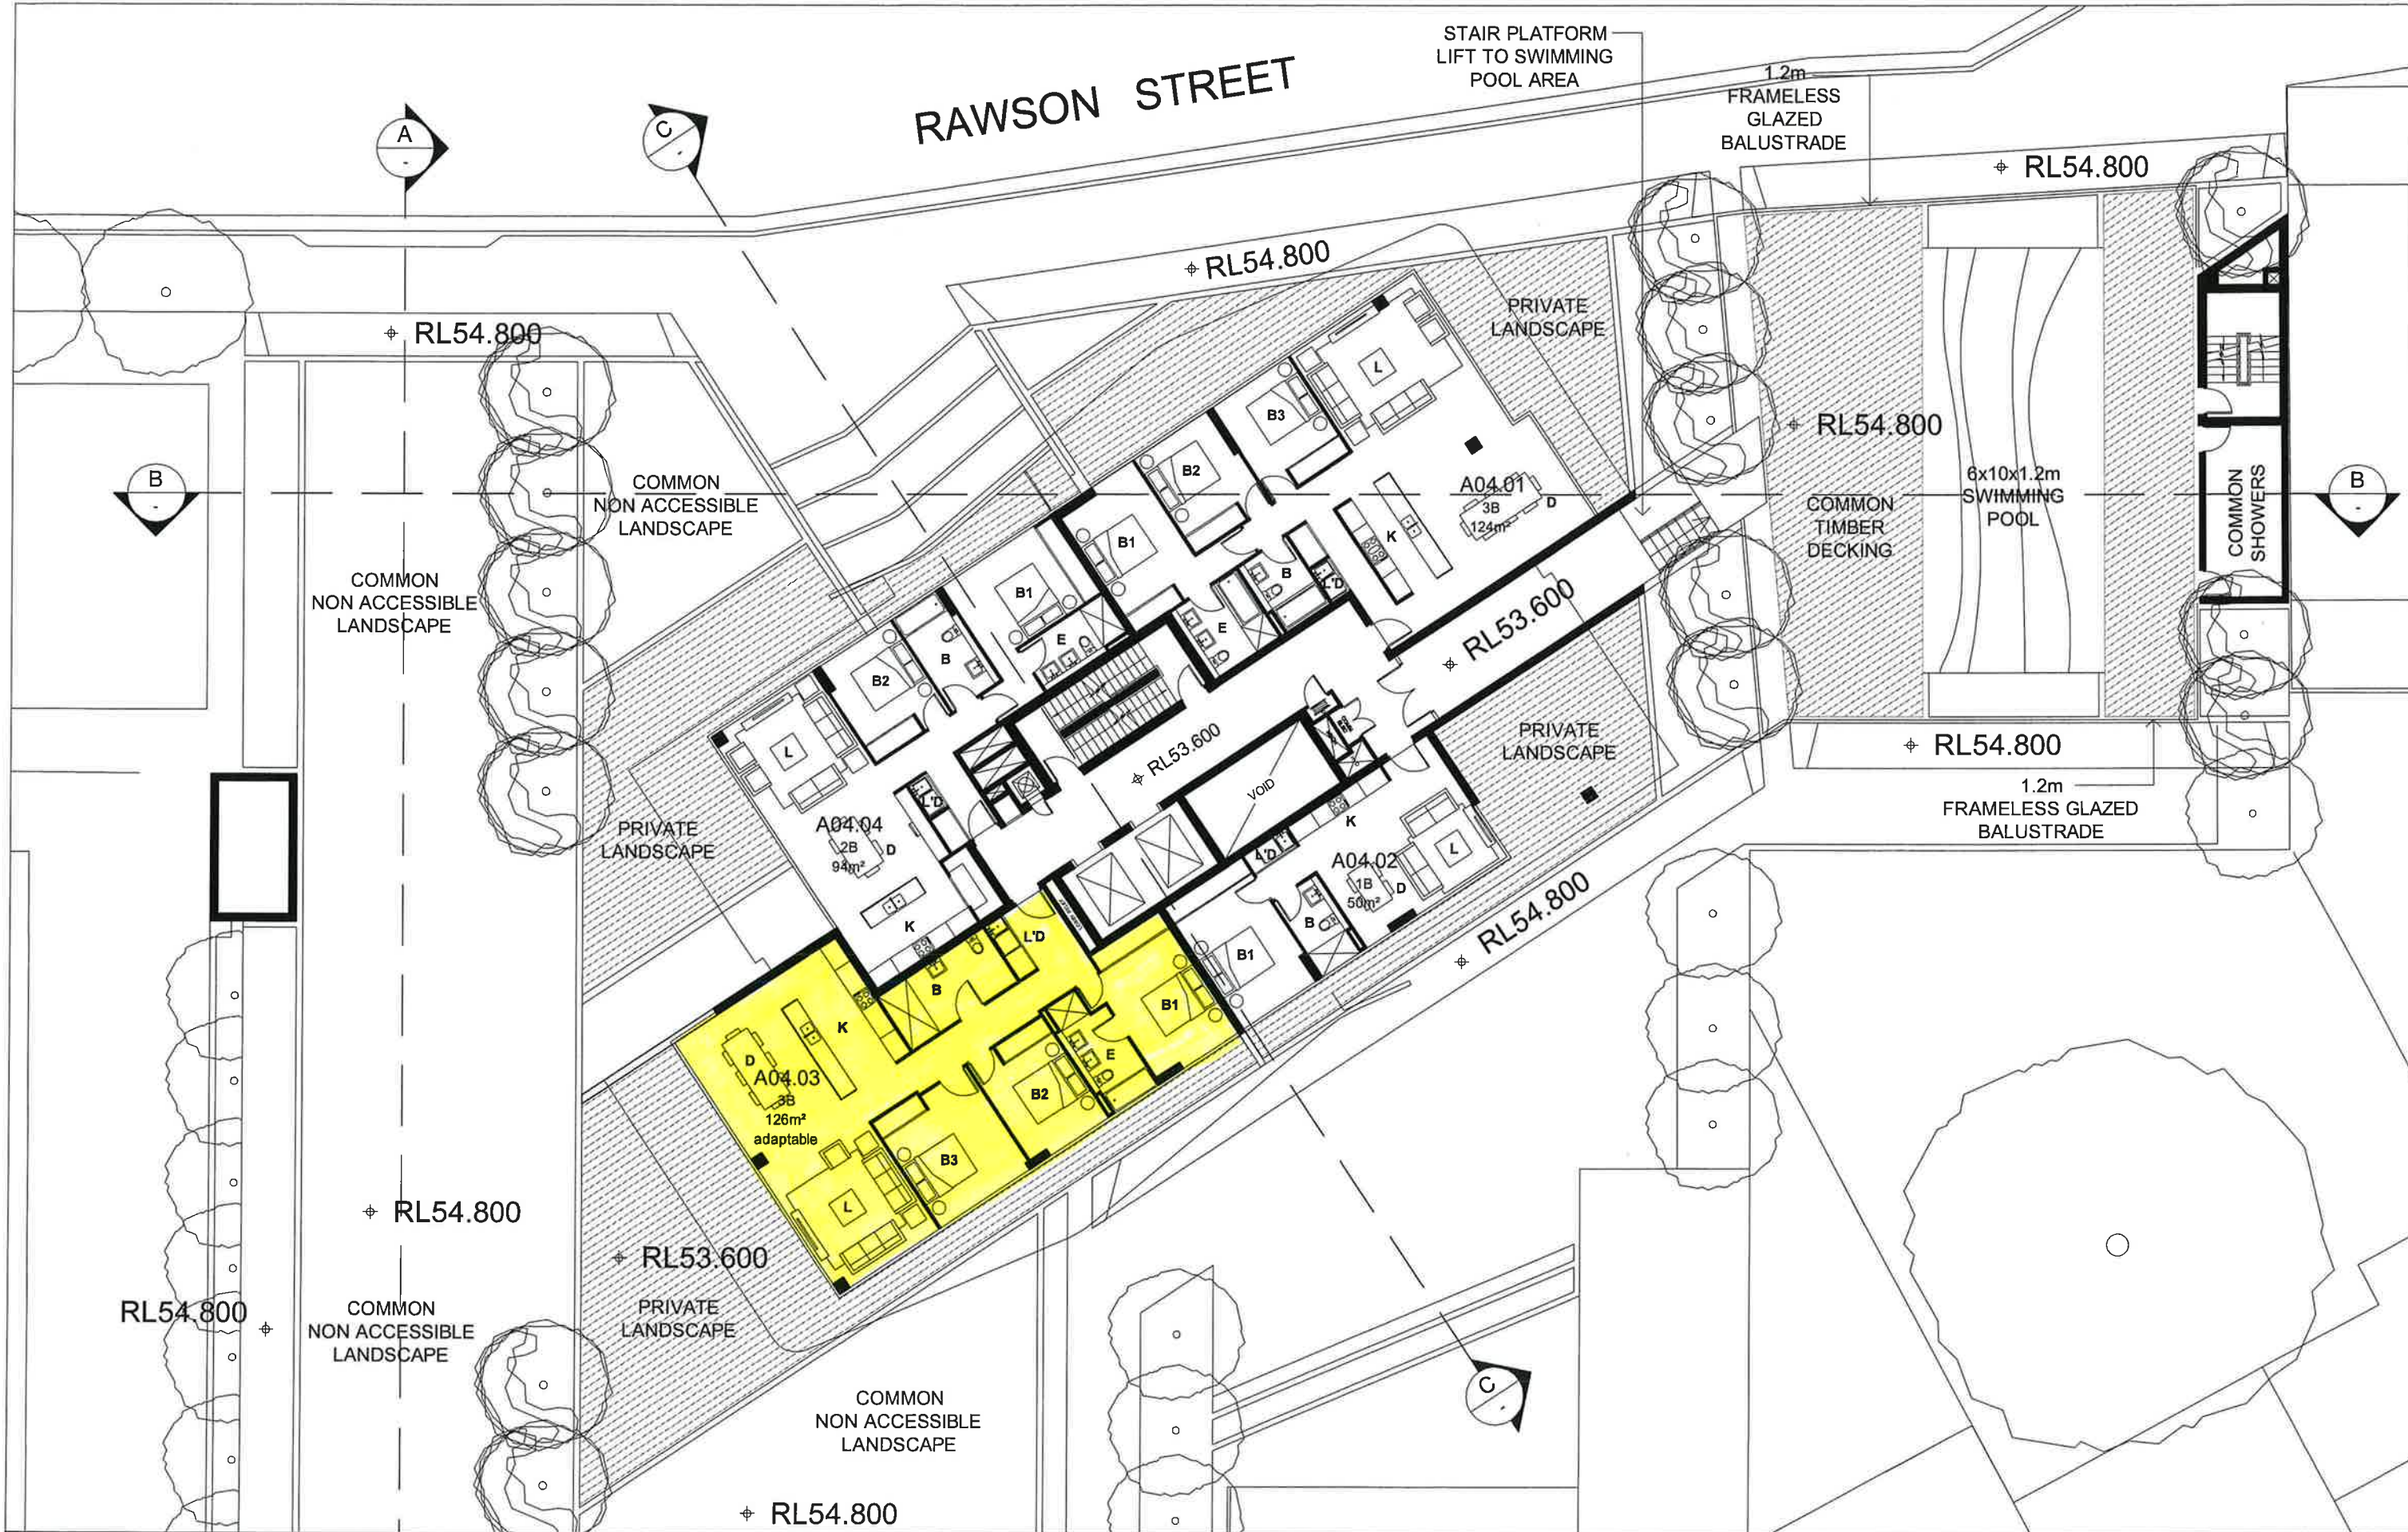

IMPORTANT NOTES: Do not scale from drawings. All dimensions to be checked on site before commencement of work. All discrepancies to be brought to the attention of the Architect. Larger scale drawings and written dimensions take precedence. This drawing is copyright and the property of the author, and must not be retained, copied or used without the express authority of MARCHESE + PARTNERS INTERNATIONAL PTY LTD. NOT FOR CONSTRUCTION	REVISION	DATE	DESCRIPTION	BY	marchesepartners Marchese Partners International Pty Ltd Level 7, 107 Mount Street, North Sydney, NSW 2060 Australia P +61 2 9922 4375 F +61 2 9929 5786 E info@marchesepartners.com.au www.marchesepartners.com.au Sydney · Brisbane · Melbourne · Canberra · San Diego · San Francisco ACN 098 552 151 ABN 20 098 552 151		CLIENT		DRAWING TITLE			
	A	07/07/2011	DA SUBMISSION	FR			HERAYMILA INVESTMENT LIMITED		PLAN LAYOUT LEVEL 04			
	B	13/03/2011	UNIT A04 IS CONVERTED TO ADAPTABLE	FR								
								PROJECT	SCALE	DATE	DRAWN	CHECKED
								RESIDENTIAL TOWER	1:100 @ A1 1:200 @ A3	16.03.2011	FR	
								3 Rawson Street, Wollongong NSW, 2520	JOB	DRAWING	REVISION	
									11004	DA 03.00	B	



IMPORTANT NOTES:
Do not scale from drawings. All dimensions to be checked on site before commencement of work. All discrepancies to be brought to the attention of the Architect. Larger scale drawings and written dimensions take preference. This drawing is copyright and the property of the author, and must not be retained, copied or used without the express authority of MARCHESE + PARTNERS INTERNATIONAL PTY LTD.

NOT FOR
CONSTRUCTION

REVISION	DATE	DESCRIPTION	BY
1	16/03/2011	DA SUBMISSION	FR

marchesepartners

Marchese Partners International Pty Ltd
Level 7, 107 Mount Street, North Sydney, NSW 2060 Australia
P +61 2 9922 4375 F +61 2 9929 5786 E info@marchesepartners.com.au
www.marchesepartners.com.au
Sydney · Brisbane · Melbourne · Canberra · San Diego · San Francisco
ACN 098 552 151 ABN 20 098 552 151



CLIENT
HERAYMILA INVESTMENT LIMITED

PROJECT
**RESIDENTIAL TOWER
3 Rawson Street,
Wollongong NSW, 2520**

DRAWING TITLE
**PLAN
TYP. LAYOUT LEVEL 05 - 06 - 07 - 08**

SCALE 1:100 @ A1 1:200 @ A3	DATE 16.03.2011	DRAWN FR	CHECKED
JOB 11004	DRAWING DA 03.01	REVISION A	



IMPORTANT NOTES:
Do not scale from drawings. All dimensions to be checked on site before commencement of work. All discrepancies to be brought to the attention of the Architect. Larger scale drawings and written dimensions take precedence. This drawing is copyright and the property of the author, and must not be retained, copied or used without the express authority of MARCHESE + PARTNERS INTERNATIONAL PTY. LTD.

NOT FOR CONSTRUCTION

REVISION	DATE	DESCRIPTION	BY
A	07/07/2011	DA SUBMISSION	FR
B	13/09/2011	UNIT A09.01 & A09.05 CONVERTED TO ADAPTABLE	FR

marchesepartners

Marchese Partners International Pty Ltd
Level 7, 107 Mount Street, North Sydney, NSW 2060 Australia
P +61 2 9922 4375 F +61 2 9929 5786 E info@marchesepartners.com.au
www.marchesepartners.com.au
Sydney · Brisbane · Melbourne · Canberra · San Diego · San Francisco
ACN 098 552 151 ABN 20 098 552 151

CLIENT HERAYMILA INVESTMENT LIMITED	DRAWING TITLE PLAN LAYOUT LEVEL 09		
PROJECT RESIDENTIAL TOWER 3 Rawson Street, Wollongong NSW, 2520	SCALE 1:100 @ A1 1:200 @ A3	DATE 16.03.2011	DRAWN FR
JOB 11004	DRAWING DA 03.02	CHECKED	REVISION B



IMPORTANT NOTES: Do not scale from drawings. All dimensions to be checked on site before commencement of work. All discrepancies to be brought to the attention of the Architect. Larger scale drawings and written dimensions take preference. This drawing is copyright and the property of the author, and must not be retained, copied or used without the express authority of MARCHESE + PARTNERS INTERNATIONAL PTY. LTD. NOT FOR CONSTRUCTION	<table><tr><th>REVISION</th><th>DATE</th><th>DESCRIPTION</th><th>BY</th></tr><tr><td>A.</td><td>07/06/2011</td><td>DA SUBMISSION</td><td>FR</td></tr></table>	REVISION	DATE	DESCRIPTION	BY	A.	07/06/2011	DA SUBMISSION	FR	marchesepartners Marchese Partners International Pty Ltd Level 7, 107 Mount Street, North Sydney, NSW 2060 Australia P +61 2 9922 4375 F +61 2 9929 5786 E info@marchesepartners.com.au www.marchesepartners.com.au Sydney • Brisbane • Melbourne • Canberra • San Diego • San Francisco ACN 098 552 151 ABN 20 098 552 151		<table><tr><td colspan="4">CLIENT HERAYMILA INVESTMENT LIMITED</td></tr><tr><td colspan="4">PROJECT RESIDENTIAL TOWER 3 Rawson Street, Wollongong NSW, 2520</td></tr></table>	CLIENT HERAYMILA INVESTMENT LIMITED				PROJECT RESIDENTIAL TOWER 3 Rawson Street, Wollongong NSW, 2520				<table><tr><td colspan="4">DRAWING TITLE PLAN TYP. LAYOUT LEVEL 10 - 11 - 12 - 13</td></tr><tr><td>SCALE 1:100 @ A1 1:200 @ A3</td><td>DATE 16.03.2011</td><td>DRAWN FR</td><td>CHECKED</td></tr><tr><td>JOB 11004</td><td colspan="2">DRAWING DA 03.03</td><td>REVISION A</td></tr></table>	DRAWING TITLE PLAN TYP. LAYOUT LEVEL 10 - 11 - 12 - 13				SCALE 1:100 @ A1 1:200 @ A3	DATE 16.03.2011	DRAWN FR	CHECKED	JOB 11004	DRAWING DA 03.03		REVISION A
	REVISION	DATE	DESCRIPTION	BY																													
	A.	07/06/2011	DA SUBMISSION	FR																													
CLIENT HERAYMILA INVESTMENT LIMITED																																	
PROJECT RESIDENTIAL TOWER 3 Rawson Street, Wollongong NSW, 2520																																	
DRAWING TITLE PLAN TYP. LAYOUT LEVEL 10 - 11 - 12 - 13																																	
SCALE 1:100 @ A1 1:200 @ A3	DATE 16.03.2011	DRAWN FR	CHECKED																														
JOB 11004	DRAWING DA 03.03		REVISION A																														



IMPORTANT NOTES:
Do not scale from drawings. All dimensions to be checked on site before commencement of work. All discrepancies to be brought to the attention of the Architect. Larger scale drawings and written dimensions take preference. This drawing is copyright and the property of the author, and must not be retained, copied or used without the express authority of MARCHESE + PARTNERS INTERNATIONAL PTY. LTD.


NOT FOR CONSTRUCTION

REVISION	DATE	DESCRIPTION	BY
A	16/03/11	DATE SUBMISSION	FR

marchesepartners

Marchese Partners International Pty Ltd
Level 7, 107 Mount Street, North Sydney, NSW 2060 Australia
P +61 2 9922 4375 F +61 2 9929 5786 E info@marchesepartners.com.au
www.marchesepartners.com.au
Sydney • Brisbane • Melbourne • Canberra • San Diego • San Francisco
ACN 098 552 151 ABN 20 098 552 151

CLIENT HERAYMILA INVESTMENT LIMITED		DRAWING TITLE PLAN LAYOUT LEVEL 14	
PROJECT RESIDENTIAL TOWER 3 Rawson Street, Wollongong NSW, 2520	SCALE 1:100 @ A1 1:200 @ A3	DATE 16.03.2011	DRAWN FR
JOB 11004	DRAWING DA 03.04	CHECKED	REVISION A

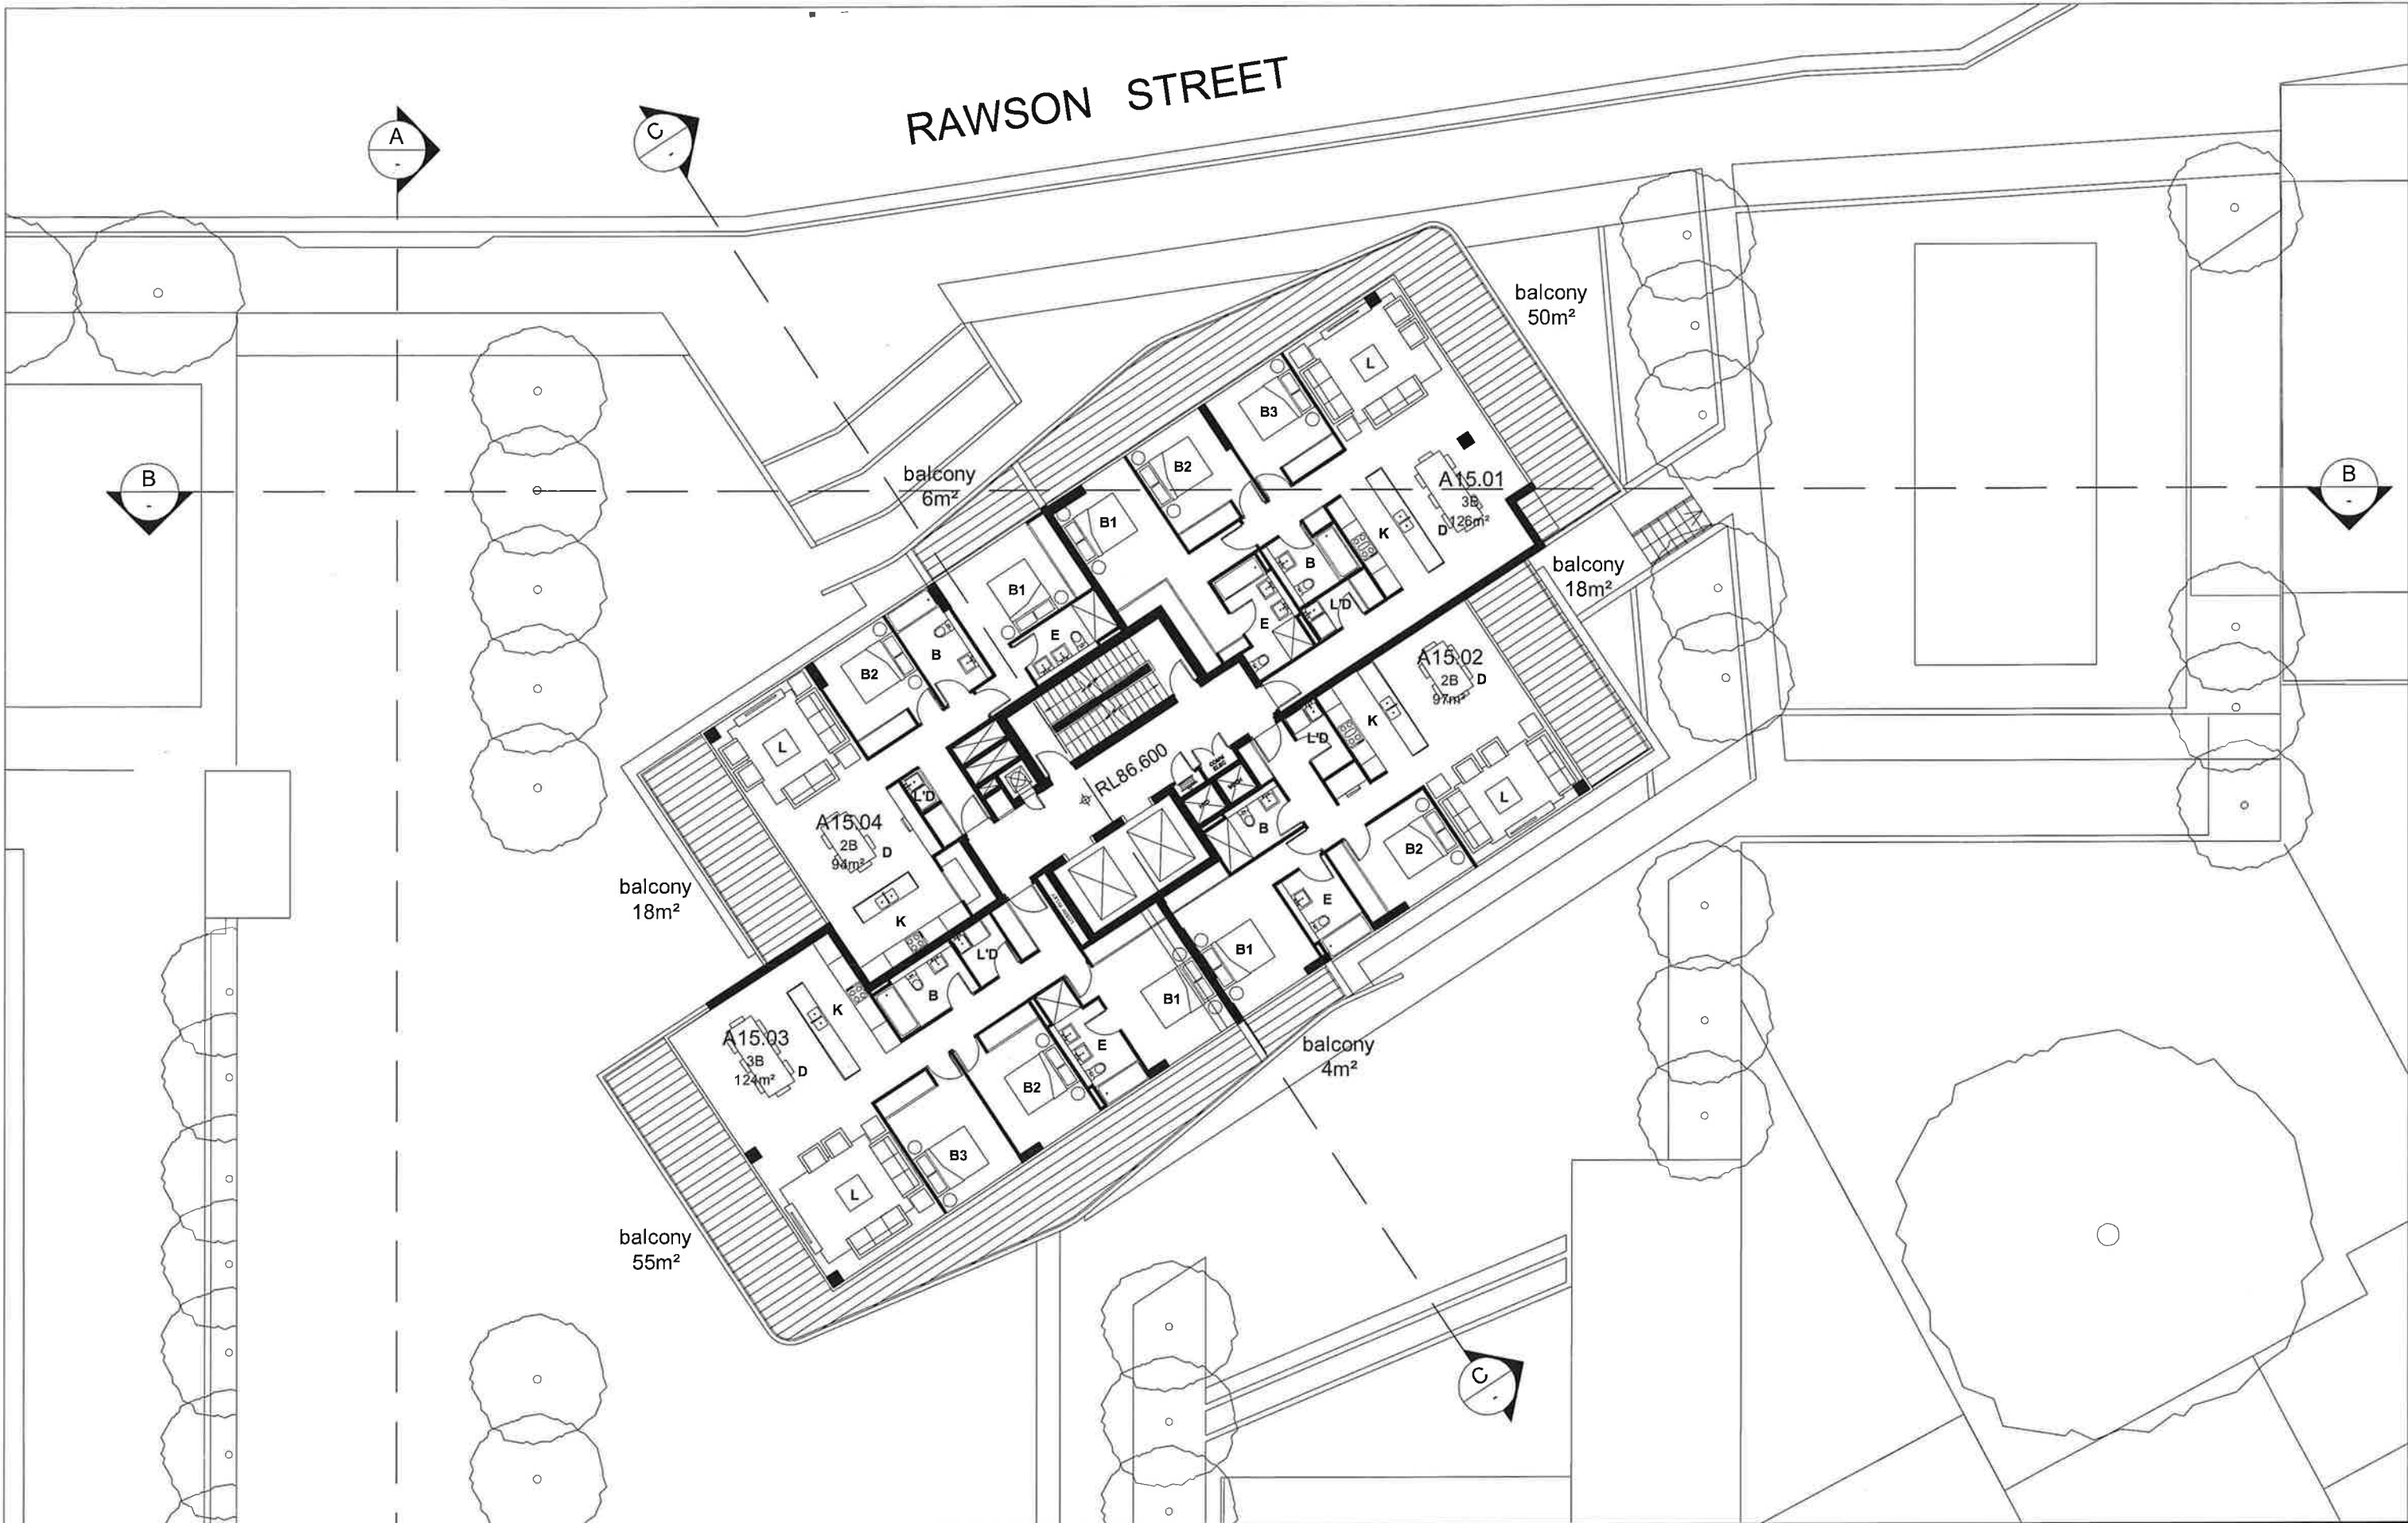

IMPORTANT NOTES:
Do not scale from drawings. All dimensions to be checked on site before commencement of work. All discrepancies to be brought to the attention of the Architect. Larger scale drawings and written dimensions take precedence. This drawing is copyright and the property of the author, and must not be related, copied or used without the express authority of MARCHESE + PARTNERS INTERNATIONAL PTY. LTD.


NOT FOR CONSTRUCTION

REVISION	DATE	DESCRIPTION	BY
#	07/07/2018	DA SUBMISSION	FR


marchesepartners

Marchese Partners International Pty Ltd
Level 7, 107 Mount Street, North Sydney, NSW 2060 Australia
P +61 2 9922 4375 F +61 2 9929 5766 E info@marchesepartners.com.au
www.marchesepartners.com.au
Sydney · Brisbane · Melbourne · Canberra · San Diego · San Francisco
ACN 098 552 151 ABN 20 098 552 151

CLIENT HERAYMILA INVESTMENT LIMITED		DRAWING TITLE PLAN TYP. LAYOUT LEVEL 15 - 16 - 17	
PROJECT RESIDENTIAL TOWER 3 Rawson Street, Wollongong NSW, 2520	SCALE 1:100 @ A1 1:200 @ A3	DATE 16.03.2011	DRAWN FR
JOB 11004	DRAWING DA 03.05	CHECKED	REVISION A

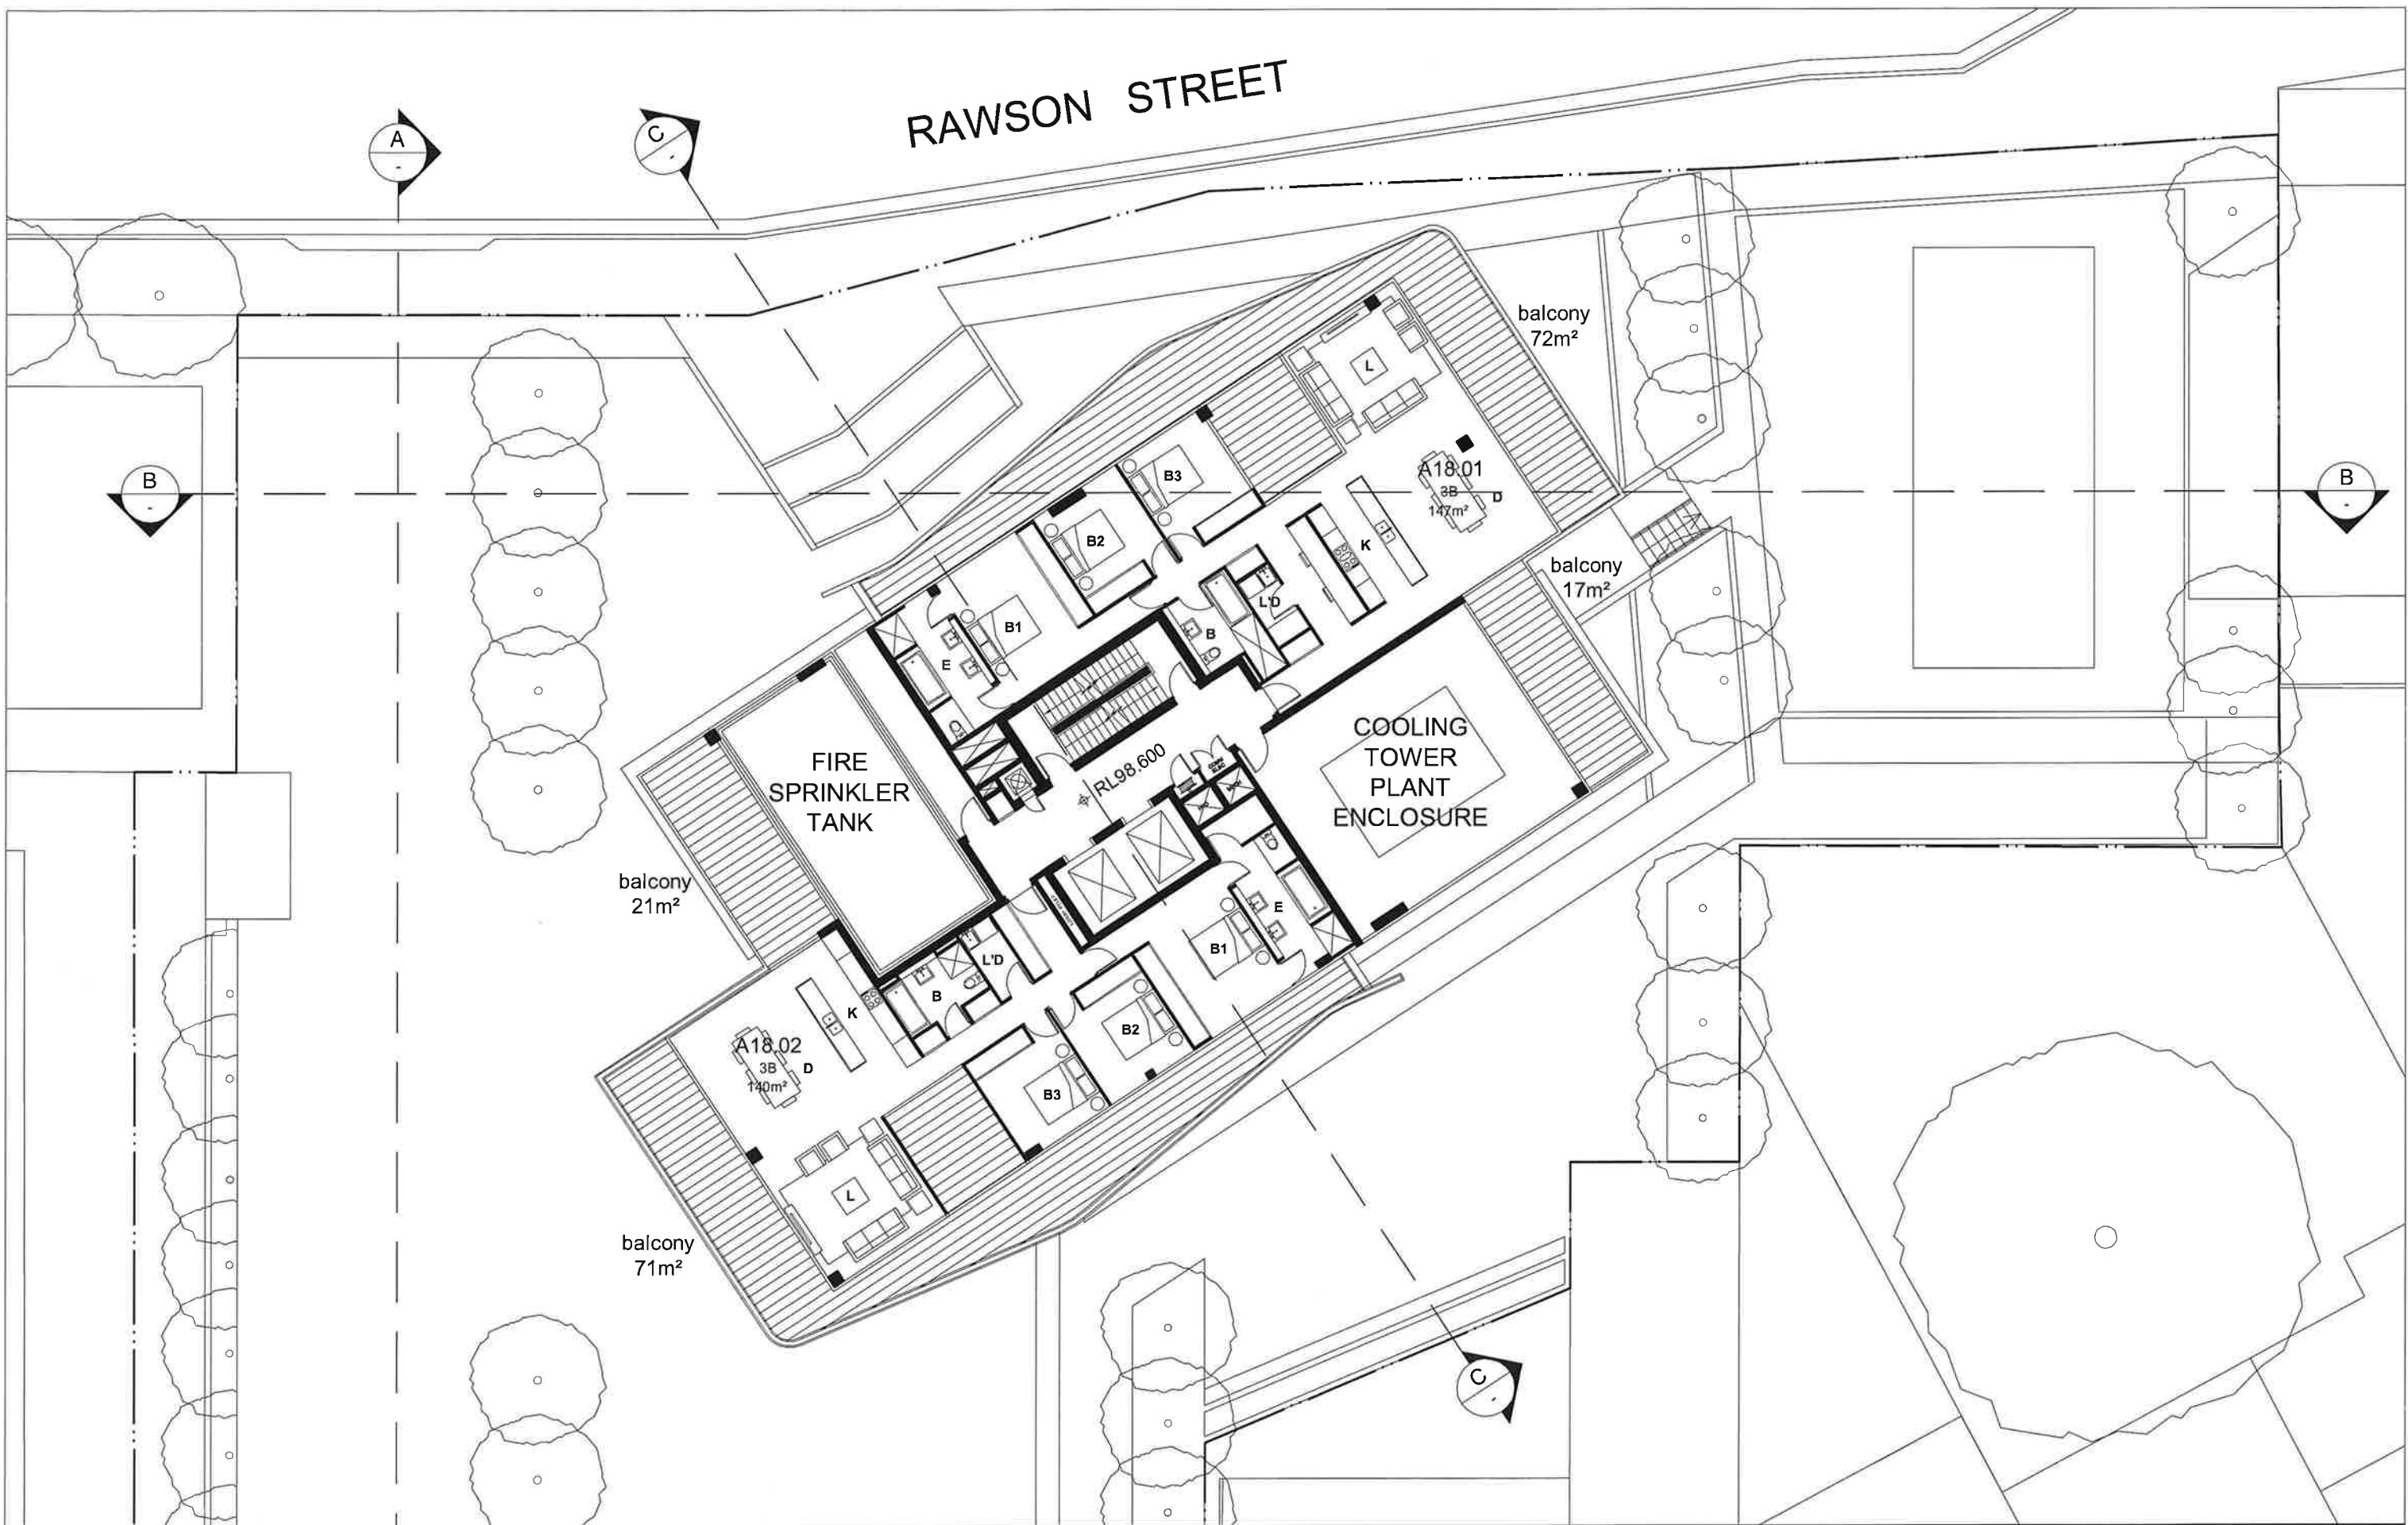

IMPORTANT NOTES: Do not scale from drawings. All dimensions to be checked on site before commencement of work. All discrepancies to be brought to the attention of the Architect. Larger scale drawings and written dimensions take precedence. This drawing is copyright and the property of the author, and must not be retained, copied or used without the express authority of MARCHESE + PARTNERS INTERNATIONAL PTY LTD. NOT FOR CONSTRUCTION	<table><tr><th>REVISION</th><th>DATE</th><th>DESCRIPTION</th><th>BY</th></tr><tr><td>A</td><td>16/03/2011</td><td>FOR SUBMISSION</td><td>FR</td></tr></table>	REVISION	DATE	DESCRIPTION	BY	A	16/03/2011	FOR SUBMISSION	FR	marchesepartners Marchese Partners International Pty Ltd Level 7, 107 Mount Street, North Sydney, NSW 2060 Australia P +61 2 9922 4375 F +61 2 9929 5786 E info@marchesepartners.com.au www.marchesepartners.com.au Sydney • Brisbane • Melbourne • Canberra • San Diego • San Francisco ACN 098 552 151 ABN 20 098 552 151		<table><tr><td colspan="4">CLIENT HERAYMILA INVESTMENT LIMITED</td></tr><tr><td colspan="4">PROJECT RESIDENTIAL TOWER 3 Rawson Street, Wollongong NSW, 2520</td></tr></table>	CLIENT HERAYMILA INVESTMENT LIMITED				PROJECT RESIDENTIAL TOWER 3 Rawson Street, Wollongong NSW, 2520				<table><tr><td colspan="4">DRAWING TITLE PLAN LAYOUT LEVEL 18</td></tr><tr><td>SCALE 1:100 @ A1 1:200 @ A3</td><td>DATE 16.03.2011</td><td>DRAWN FR</td><td>CHECKED</td></tr><tr><td>JOB 11004</td><td colspan="2">DRAWING DA 03.06</td><td>REVISION A</td></tr></table>	DRAWING TITLE PLAN LAYOUT LEVEL 18				SCALE 1:100 @ A1 1:200 @ A3	DATE 16.03.2011	DRAWN FR	CHECKED	JOB 11004	DRAWING DA 03.06		REVISION A
	REVISION	DATE	DESCRIPTION	BY																													
	A	16/03/2011	FOR SUBMISSION	FR																													
CLIENT HERAYMILA INVESTMENT LIMITED																																	
PROJECT RESIDENTIAL TOWER 3 Rawson Street, Wollongong NSW, 2520																																	
DRAWING TITLE PLAN LAYOUT LEVEL 18																																	
SCALE 1:100 @ A1 1:200 @ A3	DATE 16.03.2011	DRAWN FR	CHECKED																														
JOB 11004	DRAWING DA 03.06		REVISION A																														

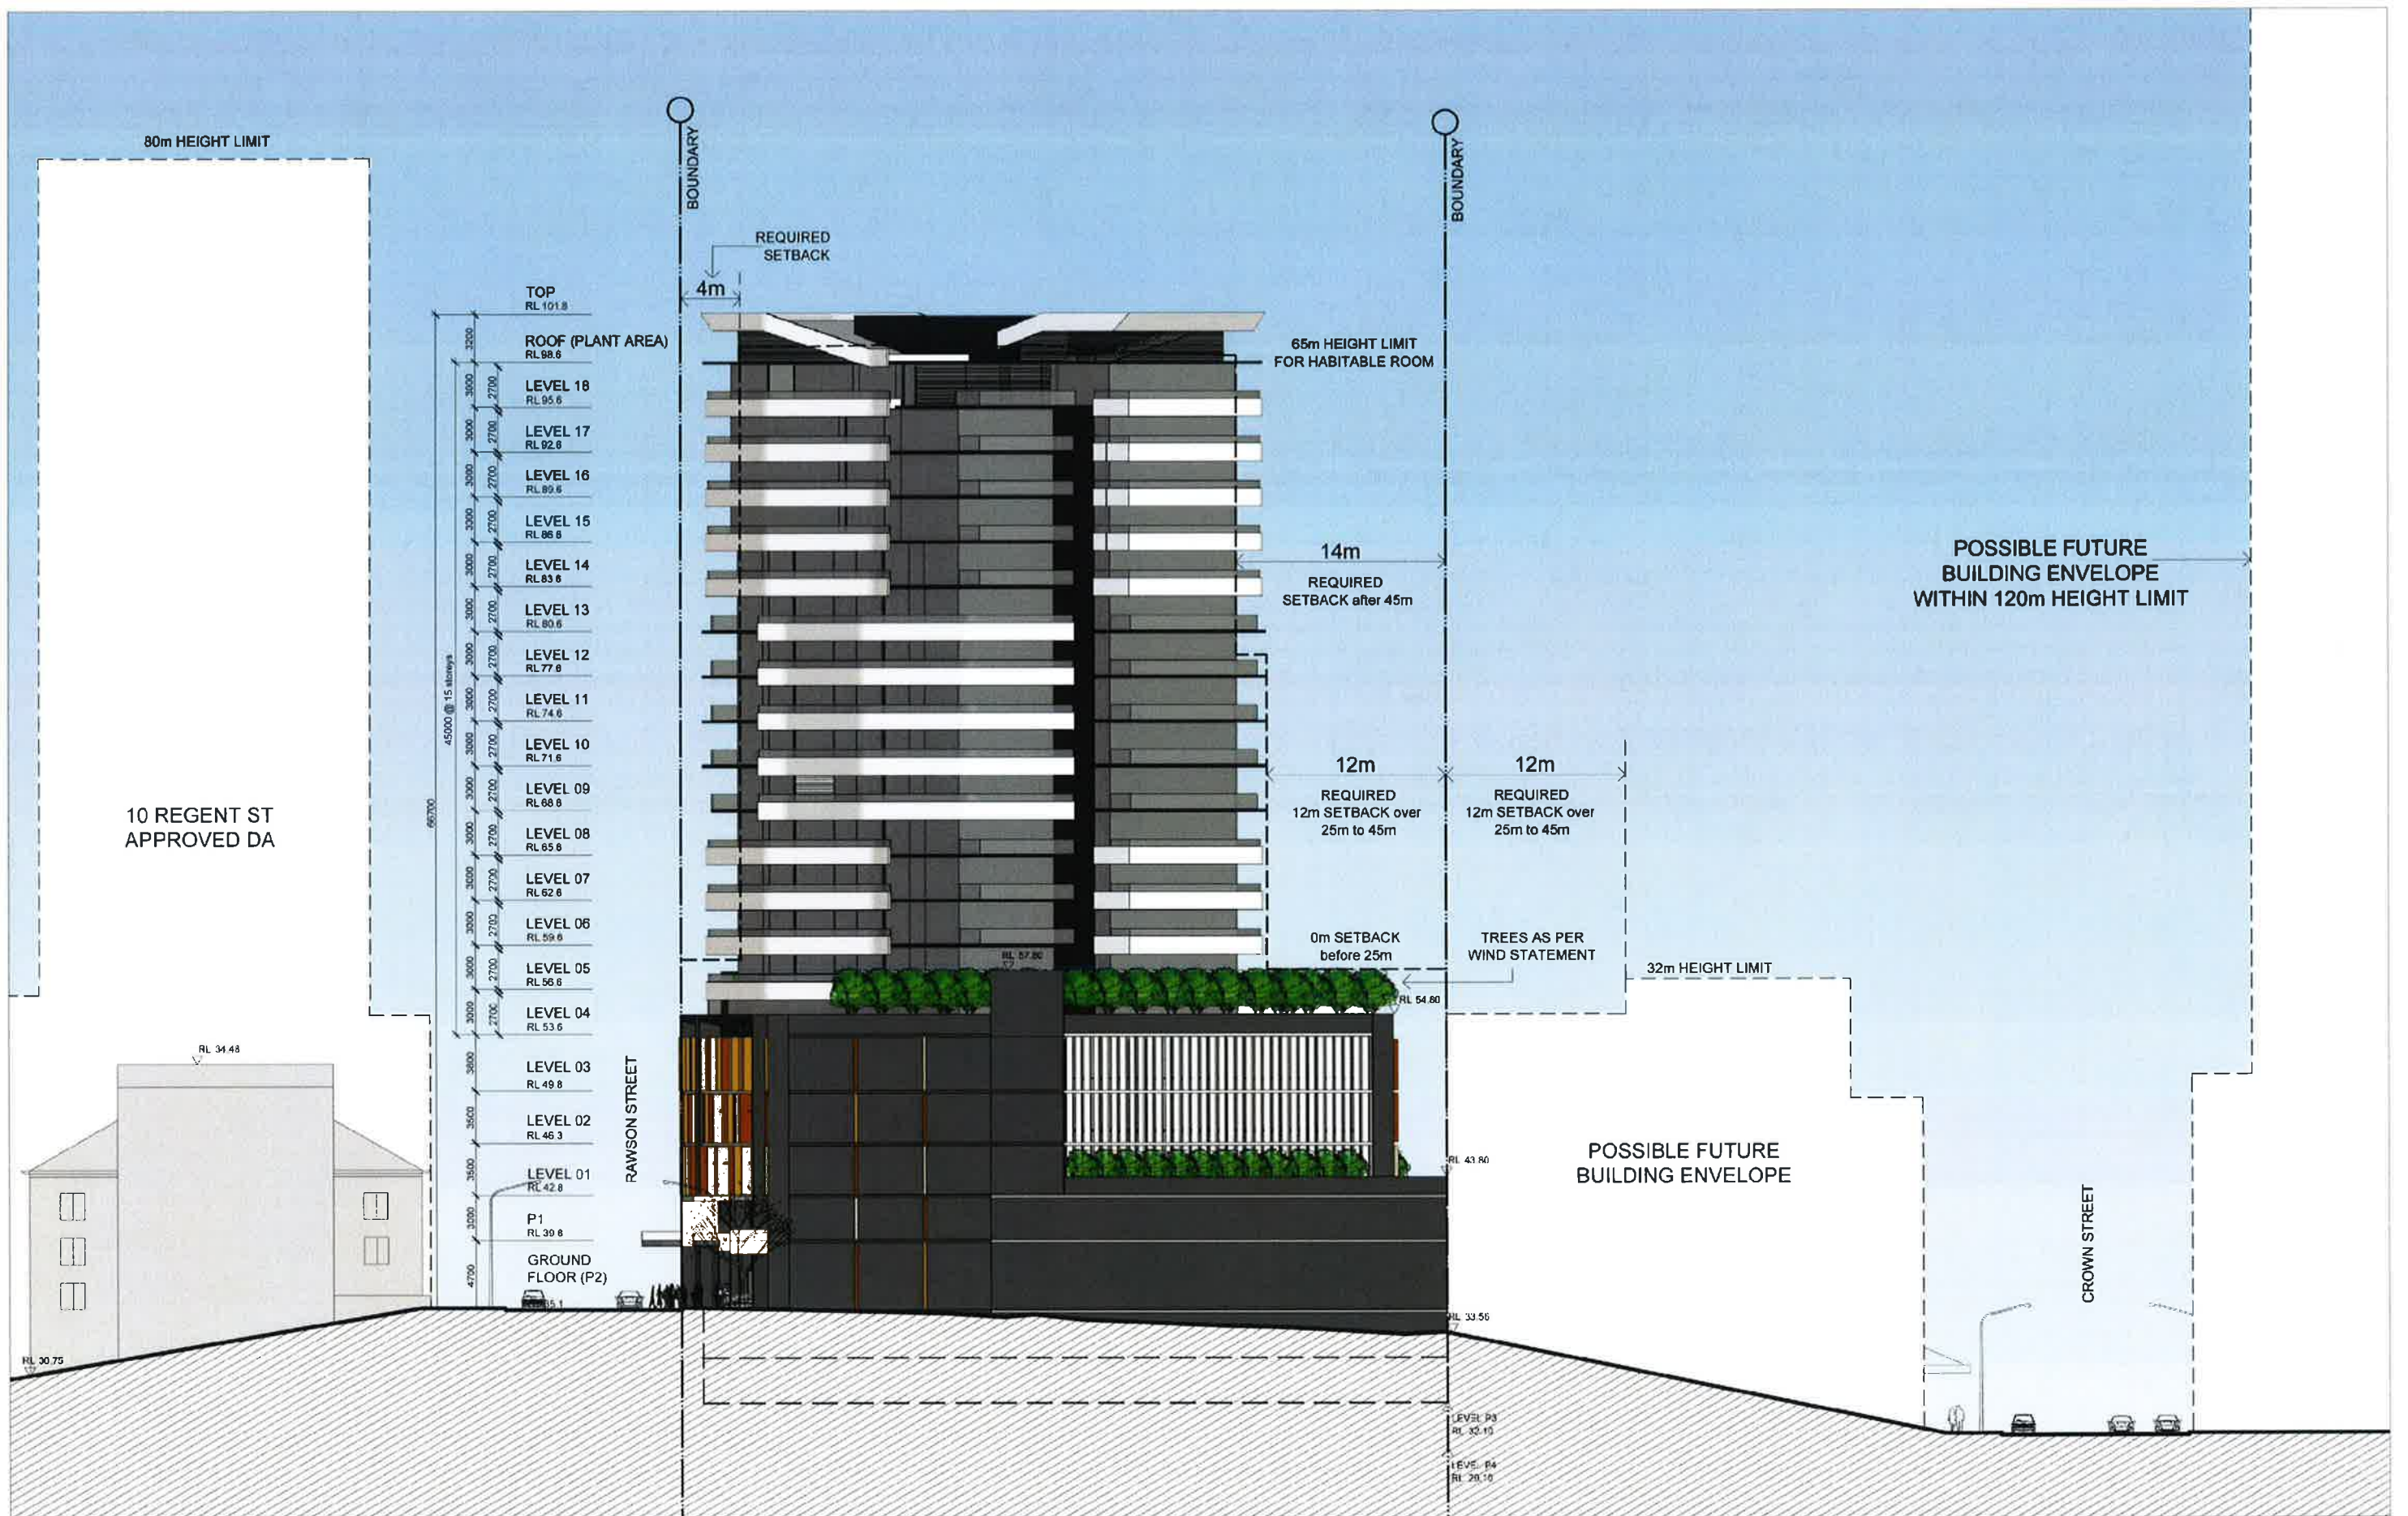

IMPORTANT NOTES Do not scale drawings. All dimensions to be checked on site before commencing work. All dimensions to be taken to the center of the building. Larger scale drawings and other drawings take precedence. This drawing is copyright and the property of the author and must not be retained, copied or used without the written approval of MARCHESSE PARTNERS INTERNATIONAL PTY LTD. NOT FOR CONSTRUCTION	<table><tr><th>REVISION</th><th>DATE</th><th>DESCRIPTION</th><th>BY</th></tr><tr><td>1</td><td>16.03.2011</td><td>ISSUED FOR PERMIT</td><td>FR</td></tr></table>	REVISION	DATE	DESCRIPTION	BY	1	16.03.2011	ISSUED FOR PERMIT	FR	marchesepartners Marchese Partners International Pty Ltd Level 7, 107 Mount Street North Sydney NSW 2060 Australia P +61 2 9922 4375 F +61 2 9929 5786 E info@marchesepartners.com.au www.marchesepartners.com.au Sydney Brisbane Melbourne Canberra San Diego San Francisco ACN 098 552 151 ABN 23 098 552 151	CLIENT HERAYMILA INVESTMENT LIMITED	DRAWING TITLE WEST ELEVATION			
	REVISION	DATE	DESCRIPTION	BY											
	1	16.03.2011	ISSUED FOR PERMIT	FR											
PROJECT RESIDENTIAL TOWER 3 Rawson Street, Wollongong NSW, 2520	SCALE 1:200 @ A1 1:400 @ A3	DATE 16.03.2011	DRAWN FR	CHECKED											
JOB 11004	DRAWING DA 04.02	REVISION A													