


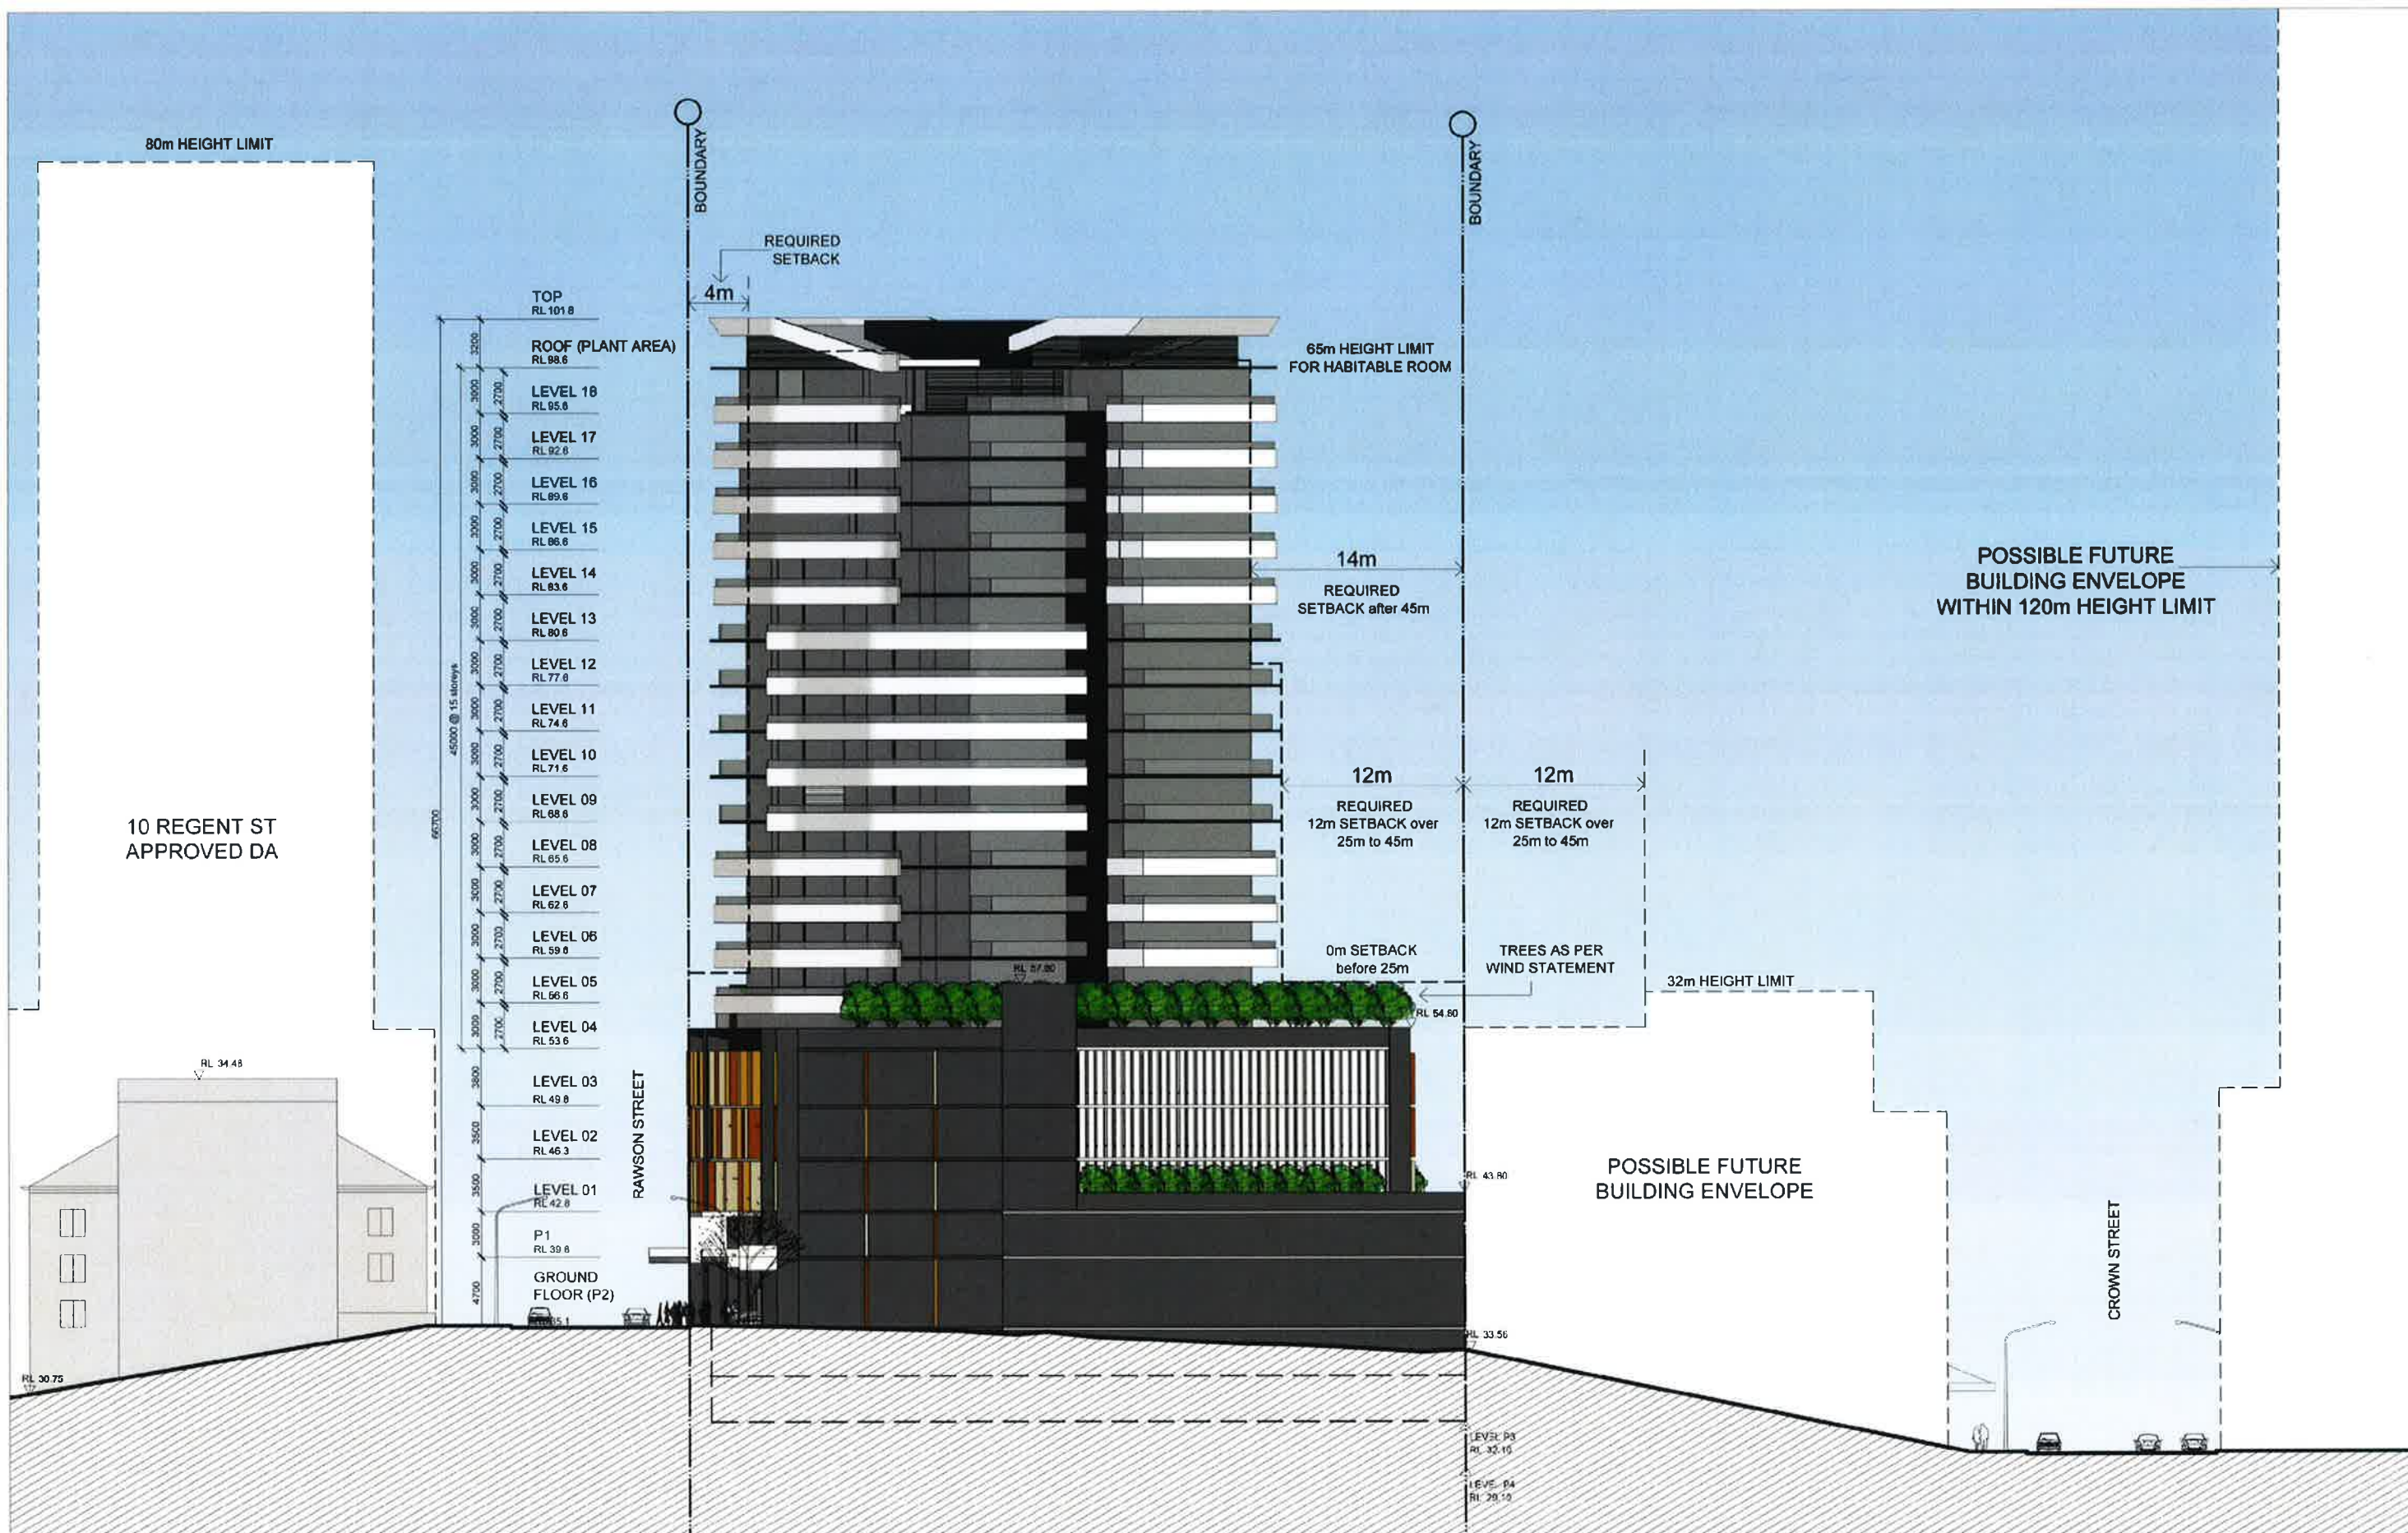

IMPORTANT NOTES Do not construct drawings. All drawings to be checked on site before commencement of work. All drawings to be brought to the attention of the Architect. Larger scale drawings and written dimensions take precedence. This drawing is copyright and the property of the author and must not be retained, copied or used without the express authority of MARCHESE + PARTNERS INTERNATIONAL PTY LTD. NOT FOR CONSTRUCTION	<table><tr><th>REVISION</th><th>DATE</th><th>DESCRIPTION</th><th>BY</th></tr><tr><td>1</td><td>16.03.2011</td><td>PRELIMINARY</td><td>FR</td></tr></table>				REVISION	DATE	DESCRIPTION	BY	1	16.03.2011	PRELIMINARY	FR	marchesepartners Marchese Partners International Pty Ltd Level 7, 107 Mount Street, North Sydney NSW 2060 Australia P +61 2 9922 4375 F +61 2 9929 5788 E info@marchesepartners.com.au www.marchesepartners.com.au Sydney Brisbane Melbourne Canberra San Diego San Francisco ACN 098 552 151 ABN 23 098 552 151				CLIENT HERAYMILA INVESTMENT LIMITED				DRAWING TITLE WEST ELEVATION			
	REVISION	DATE	DESCRIPTION	BY																				
	1	16.03.2011	PRELIMINARY	FR																				
	PROJECT RESIDENTIAL TOWER 3 Rawson Street, Wollongong NSW, 2520				SCALE 1:200 @ A1 1:400 @ A3		DATE 16.03.2011		DRAWN FR		CHECKED													
	JOB 11004				DRAWING DA 04.02		REVISION A																	