



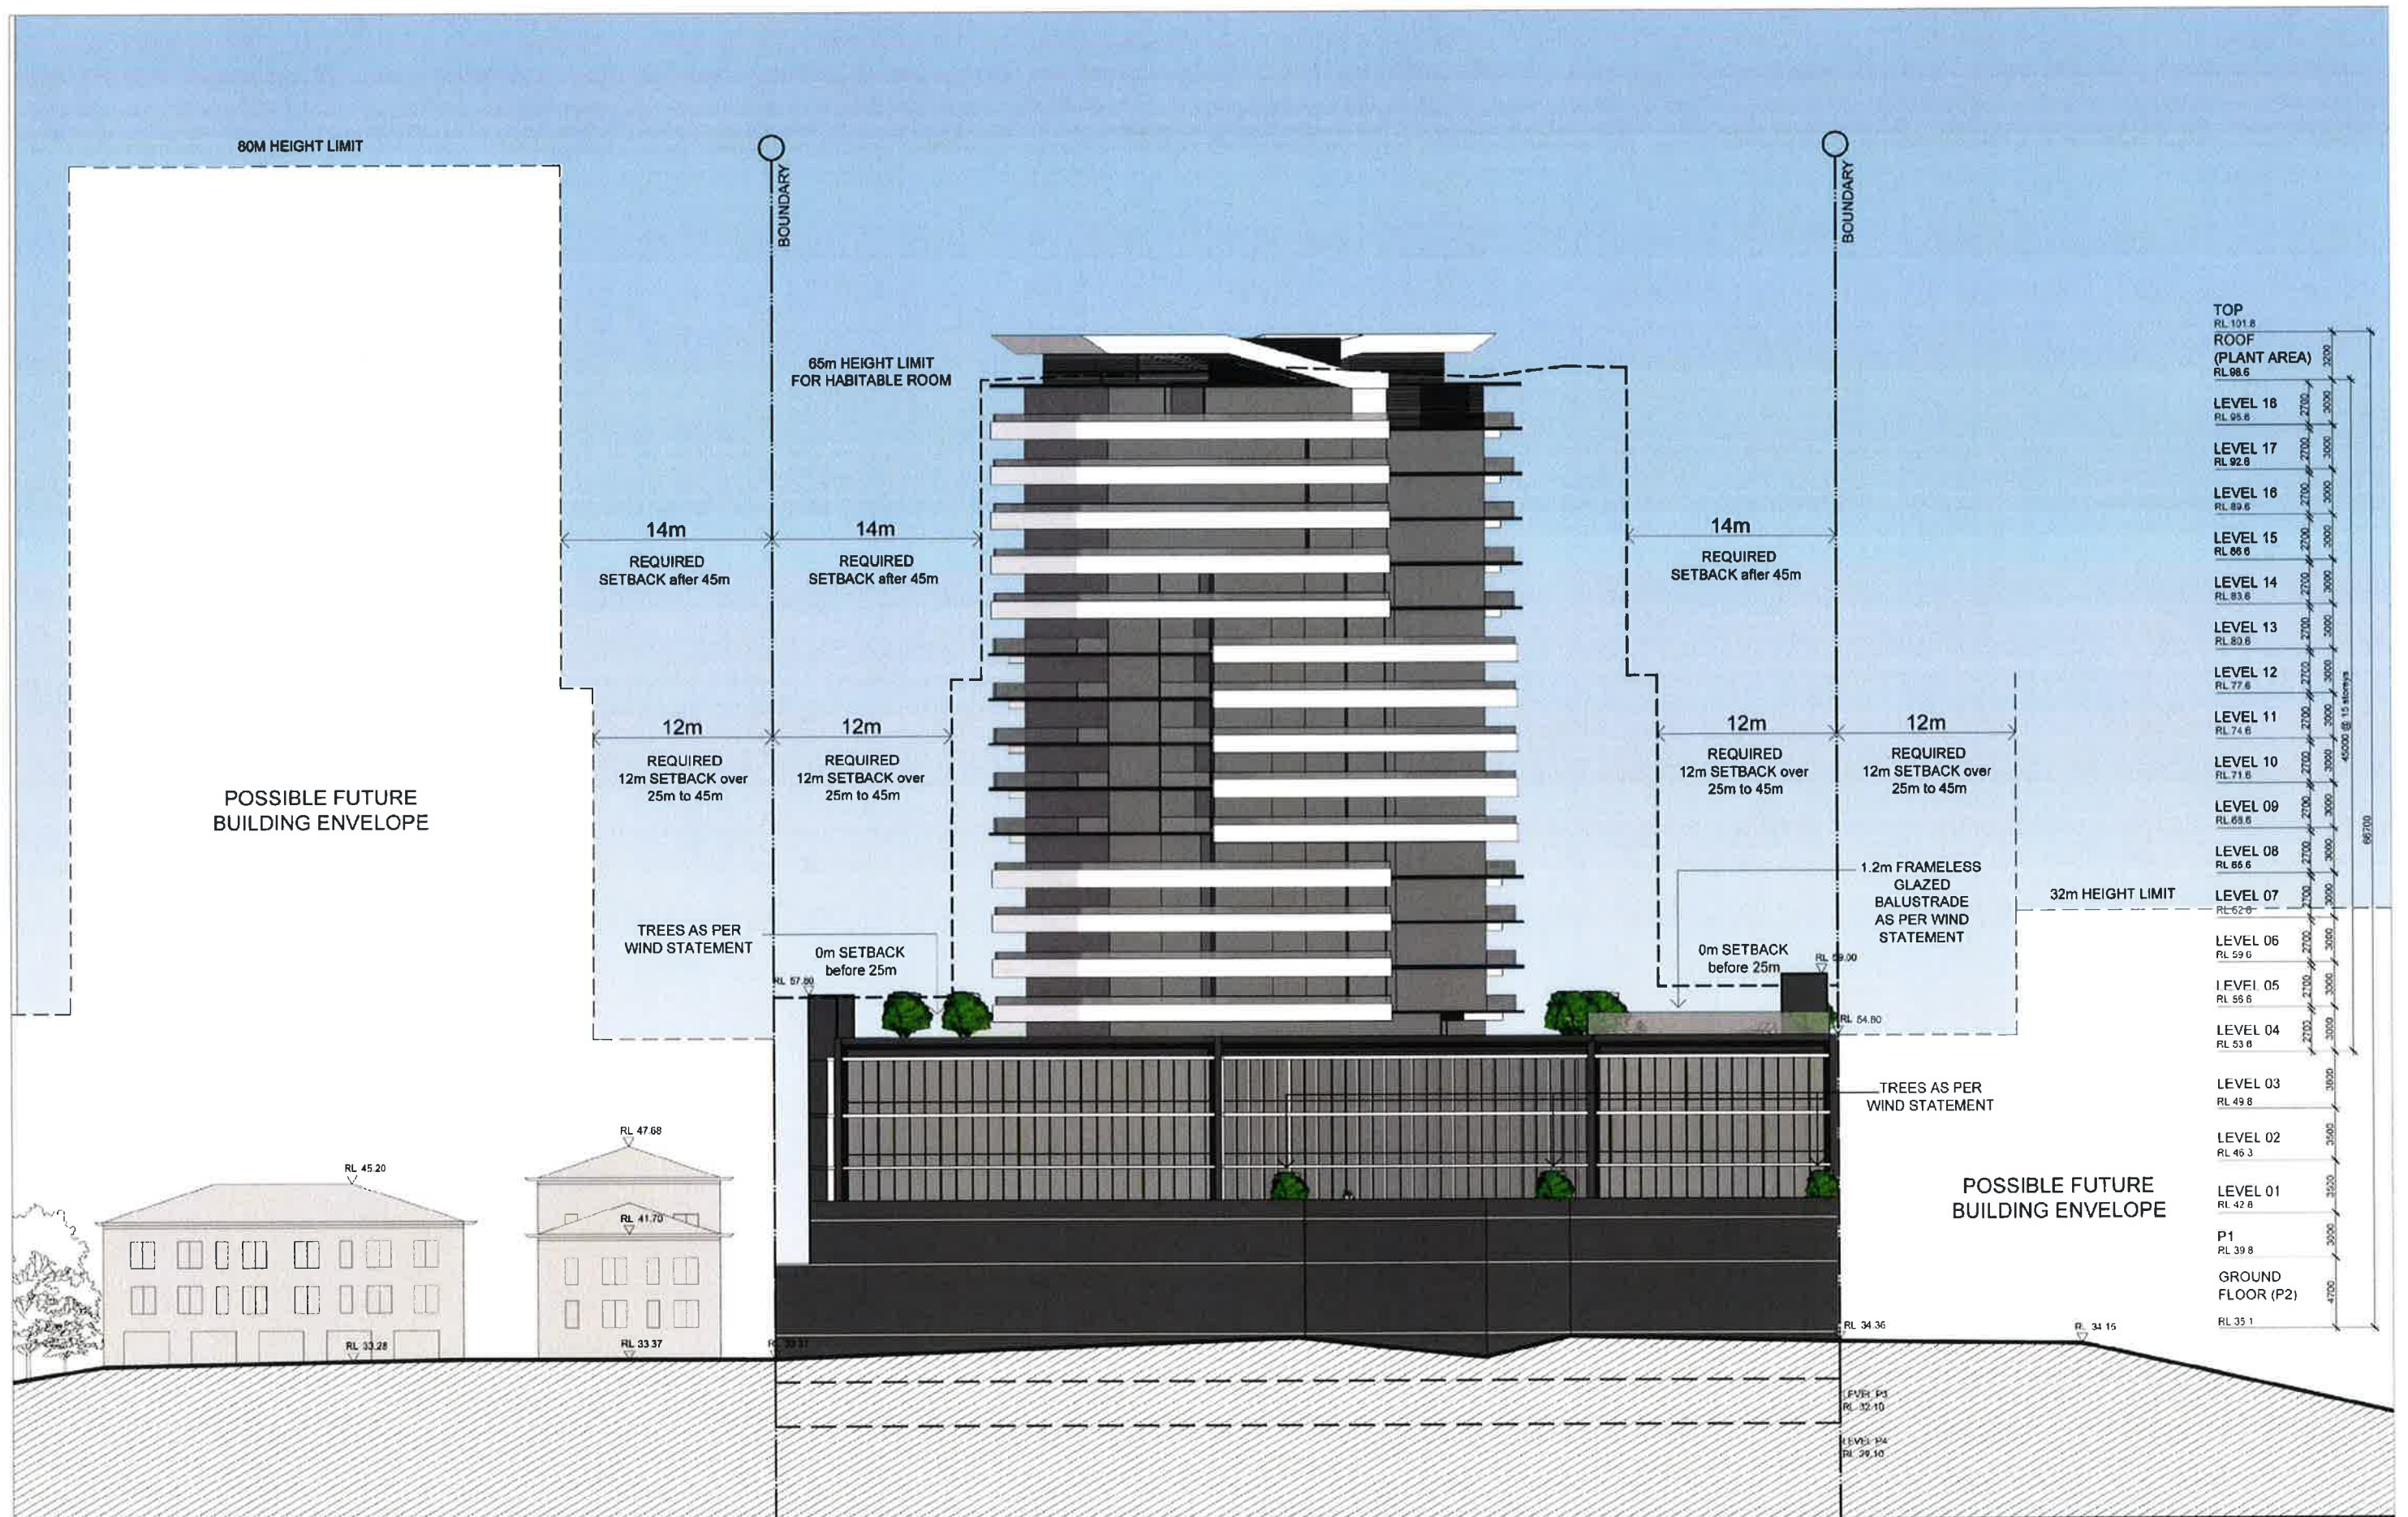

IMPORTANT NOTES Do not scale from drawings. All dimensions to be checked on site before commencement of work. All dimensions to be checked to the addition of the finished. Large scale drawings and notes dimensions take preference. This drawing is copyright and the property of the owner and must not be altered, copied or used without the written authority of MARCHESSE & PARTNERS INTERNATIONAL PTY LTD NOT FOR CONSTRUCTION	<table><tr><th>REVISION</th><th>DATE</th><th>DESCRIPTION</th><th>By</th></tr><tr><td>1</td><td>07/07/2011</td><td>Initial Design</td><td>FR</td></tr></table>	REVISION	DATE	DESCRIPTION	By	1	07/07/2011	Initial Design	FR	marchesepartners Marchese Partners International Pty Ltd Level 7, 107 Mount Street North Sydney NSW 2060 Australia P +61 2 9922 4375 F +61 2 9929 5786 E info@marchesepartners.com.au www.marchesepartners.com.au Sydney Brisbane Melbourne Canberra San Diego San Francisco ACN 008 552 151 ABN 20 098 552 151	CLIENT HERAYMILA INVESTMENT LIMITED PROJECT RESIDENTIAL TOWER 3 Rawson Street, Wollongong NSW, 2520	<table><tr><th colspan="4">DRAWING TITLE</th></tr><tr><td colspan="4">SOUTH ELEVATION</td></tr><tr><td>SCALE 1:200 @ A1 1:400 @ A3</td><td>DATE 16.03.2011</td><td>DRAWN FR</td><td>CHECKED</td></tr><tr><td>JOB 11004</td><td colspan="2">DRAWING DA 04.03</td><td>REVISION A</td></tr></table>	DRAWING TITLE				SOUTH ELEVATION				SCALE 1:200 @ A1 1:400 @ A3	DATE 16.03.2011	DRAWN FR	CHECKED	JOB 11004	DRAWING DA 04.03		REVISION A
	REVISION	DATE	DESCRIPTION	By																								
1	07/07/2011	Initial Design	FR																									
DRAWING TITLE																												
SOUTH ELEVATION																												
SCALE 1:200 @ A1 1:400 @ A3	DATE 16.03.2011	DRAWN FR	CHECKED																									
JOB 11004	DRAWING DA 04.03		REVISION A																									

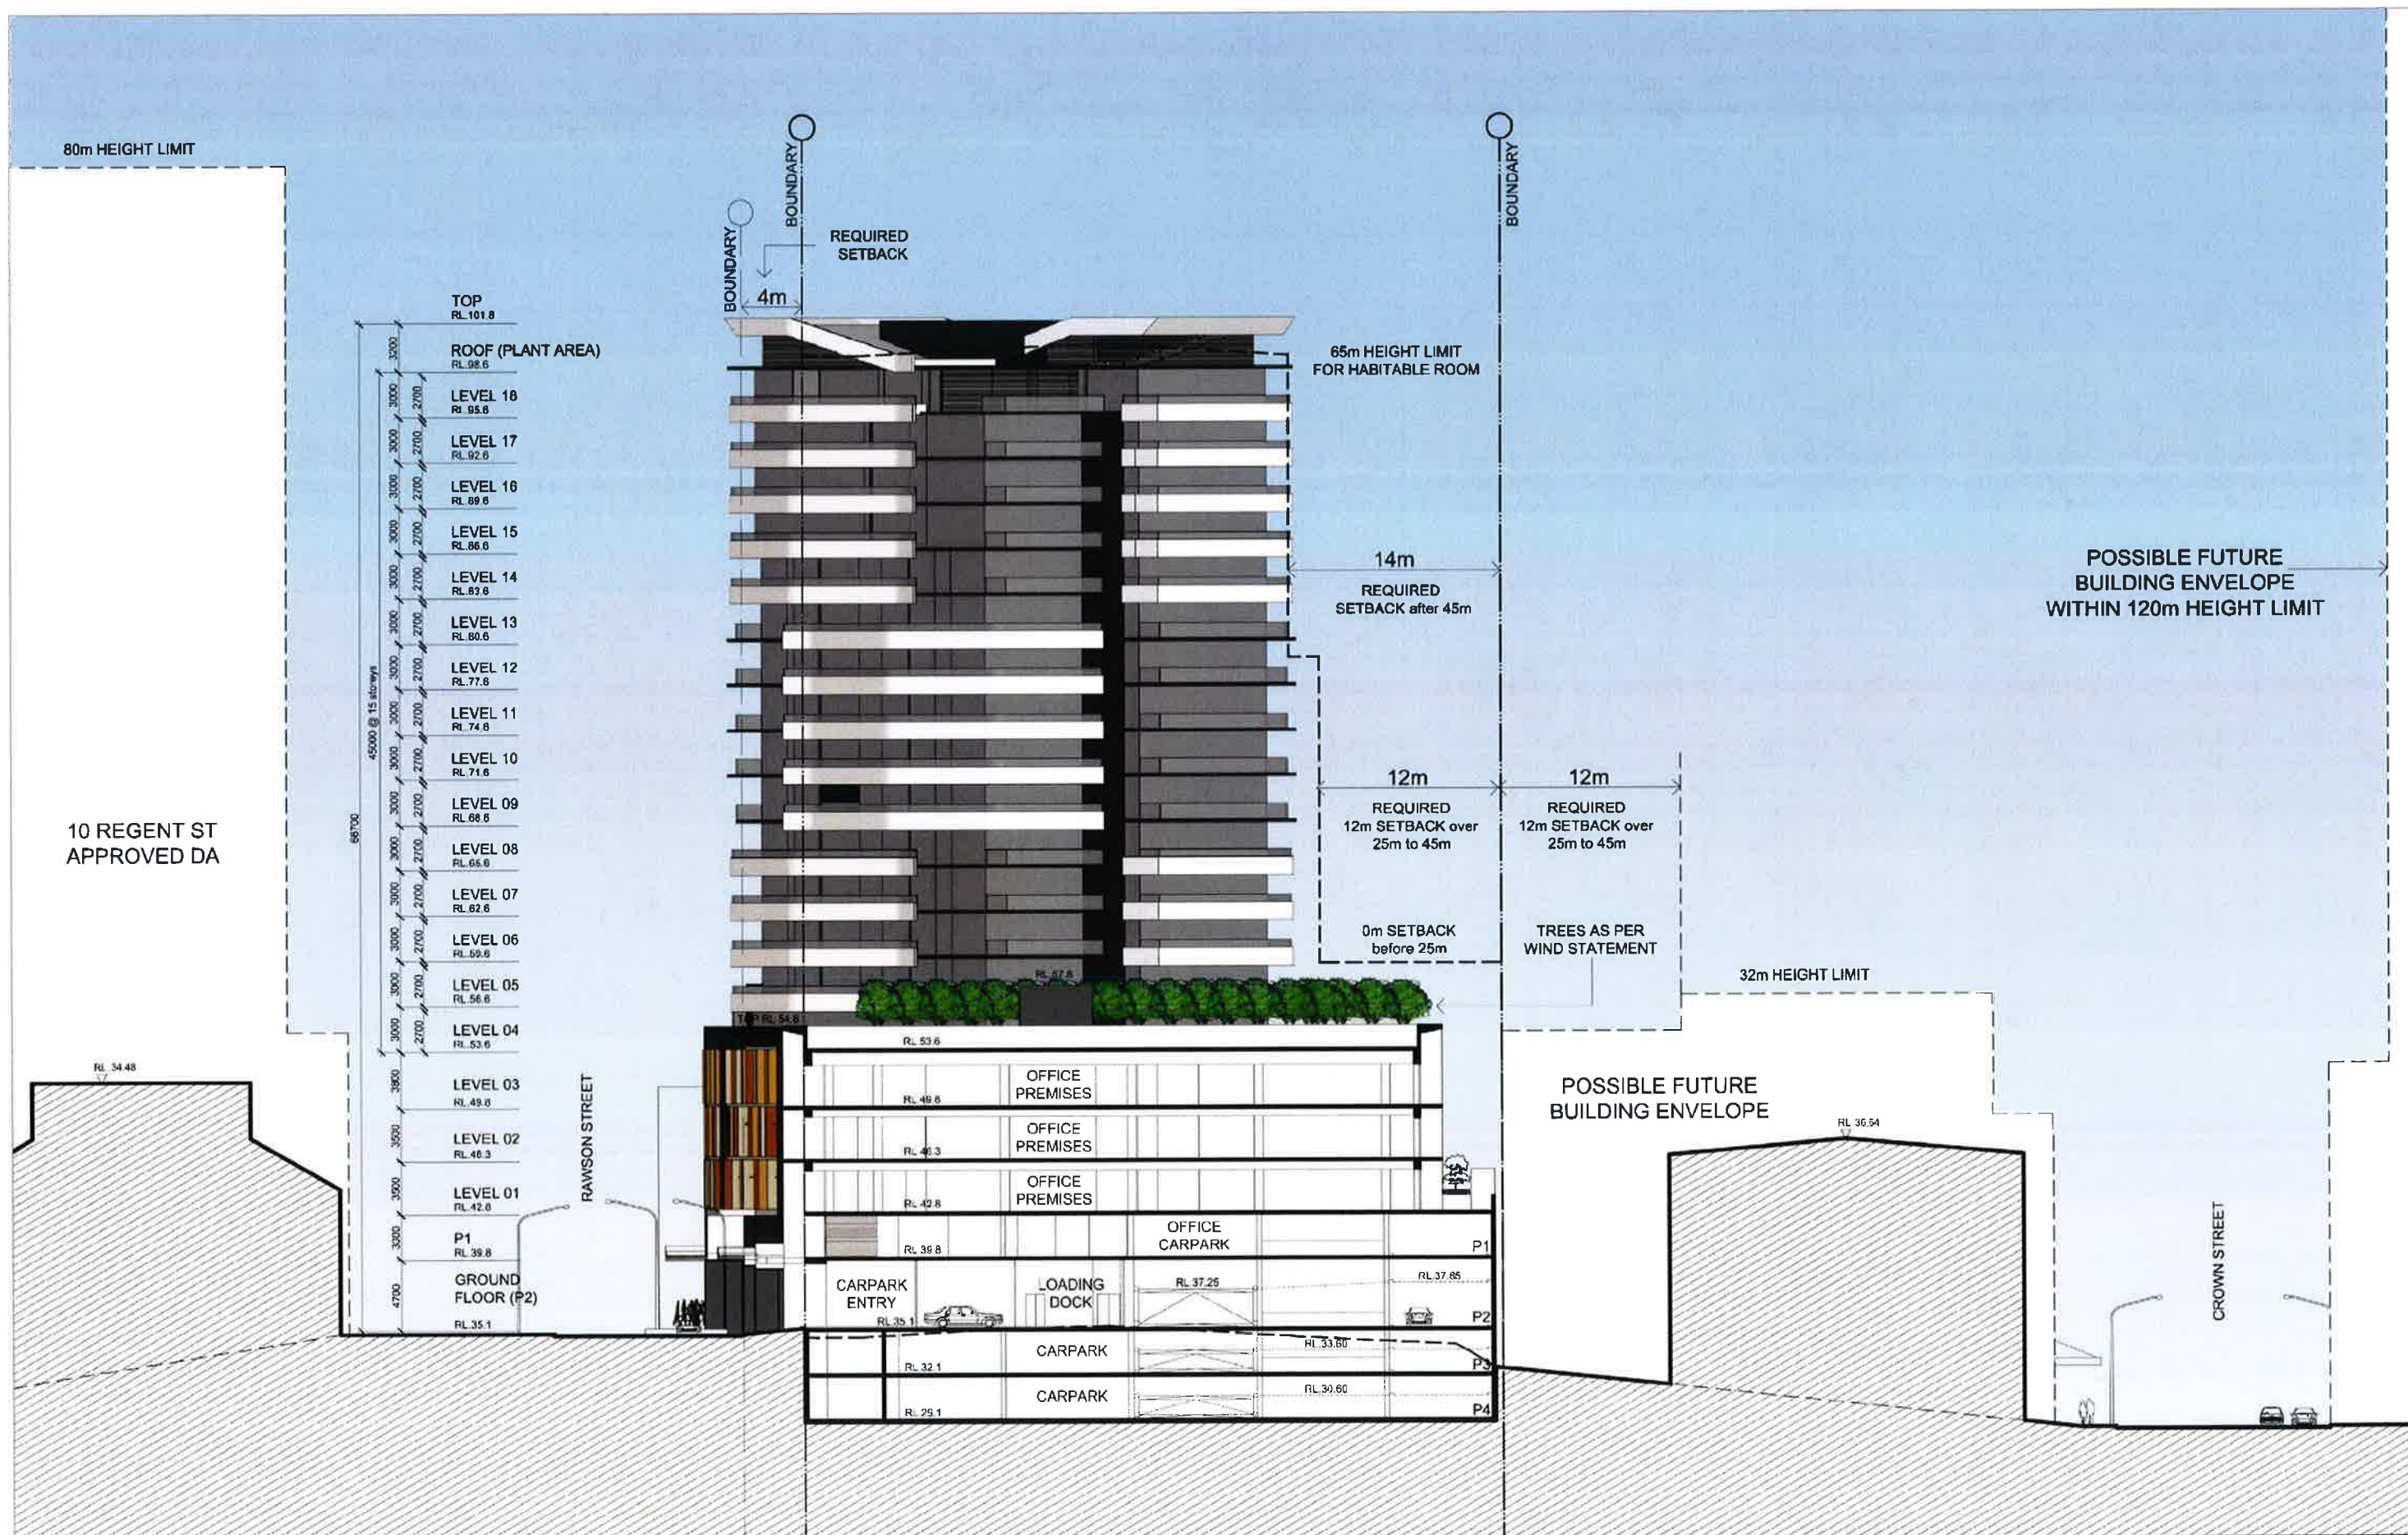

IMPORTANT NOTES:
Do not scale from drawings. All dimensions to be checked on site before commencement of work. All dimensions to be brought to the attention of the architect. Do not scale dimensions to other documents take preference. This drawing is the property of the architect and shall not be reproduced, copied or used without the written authority of MARCHESI PARTNERS INTERNATIONAL PTY LTD.

NOT FOR
CONSTRUCTION

marchesepartners


Marchese Partners International Pty Ltd
Level 7, 107 Moun Street North Sydney NSW 2060 Australia
P +61 2 9922 4375 F +61 2 9929 5786 E info@marchesepartners.com.au
www.marchesepartners.com.au
Sydney Brisbane Melbourne Canberra San Diego San Francisco
ACN 098 552 151 ABN 20 098 552 151

CLIENT
HERAYMILA INVESTMENT LIMITED

PROJECT
RESIDENTIAL TOWER
3 Rawson Street,
Wollongong NSW, 2520

DRAWING TITLE
SECTION A-A

SCALE 1:200 @ A1 1:400 @ A3	DATE 15.03.2011	DRAWN FR	CHECKED
JOB 11004	DRAWING DA 05.01	REVISION A	

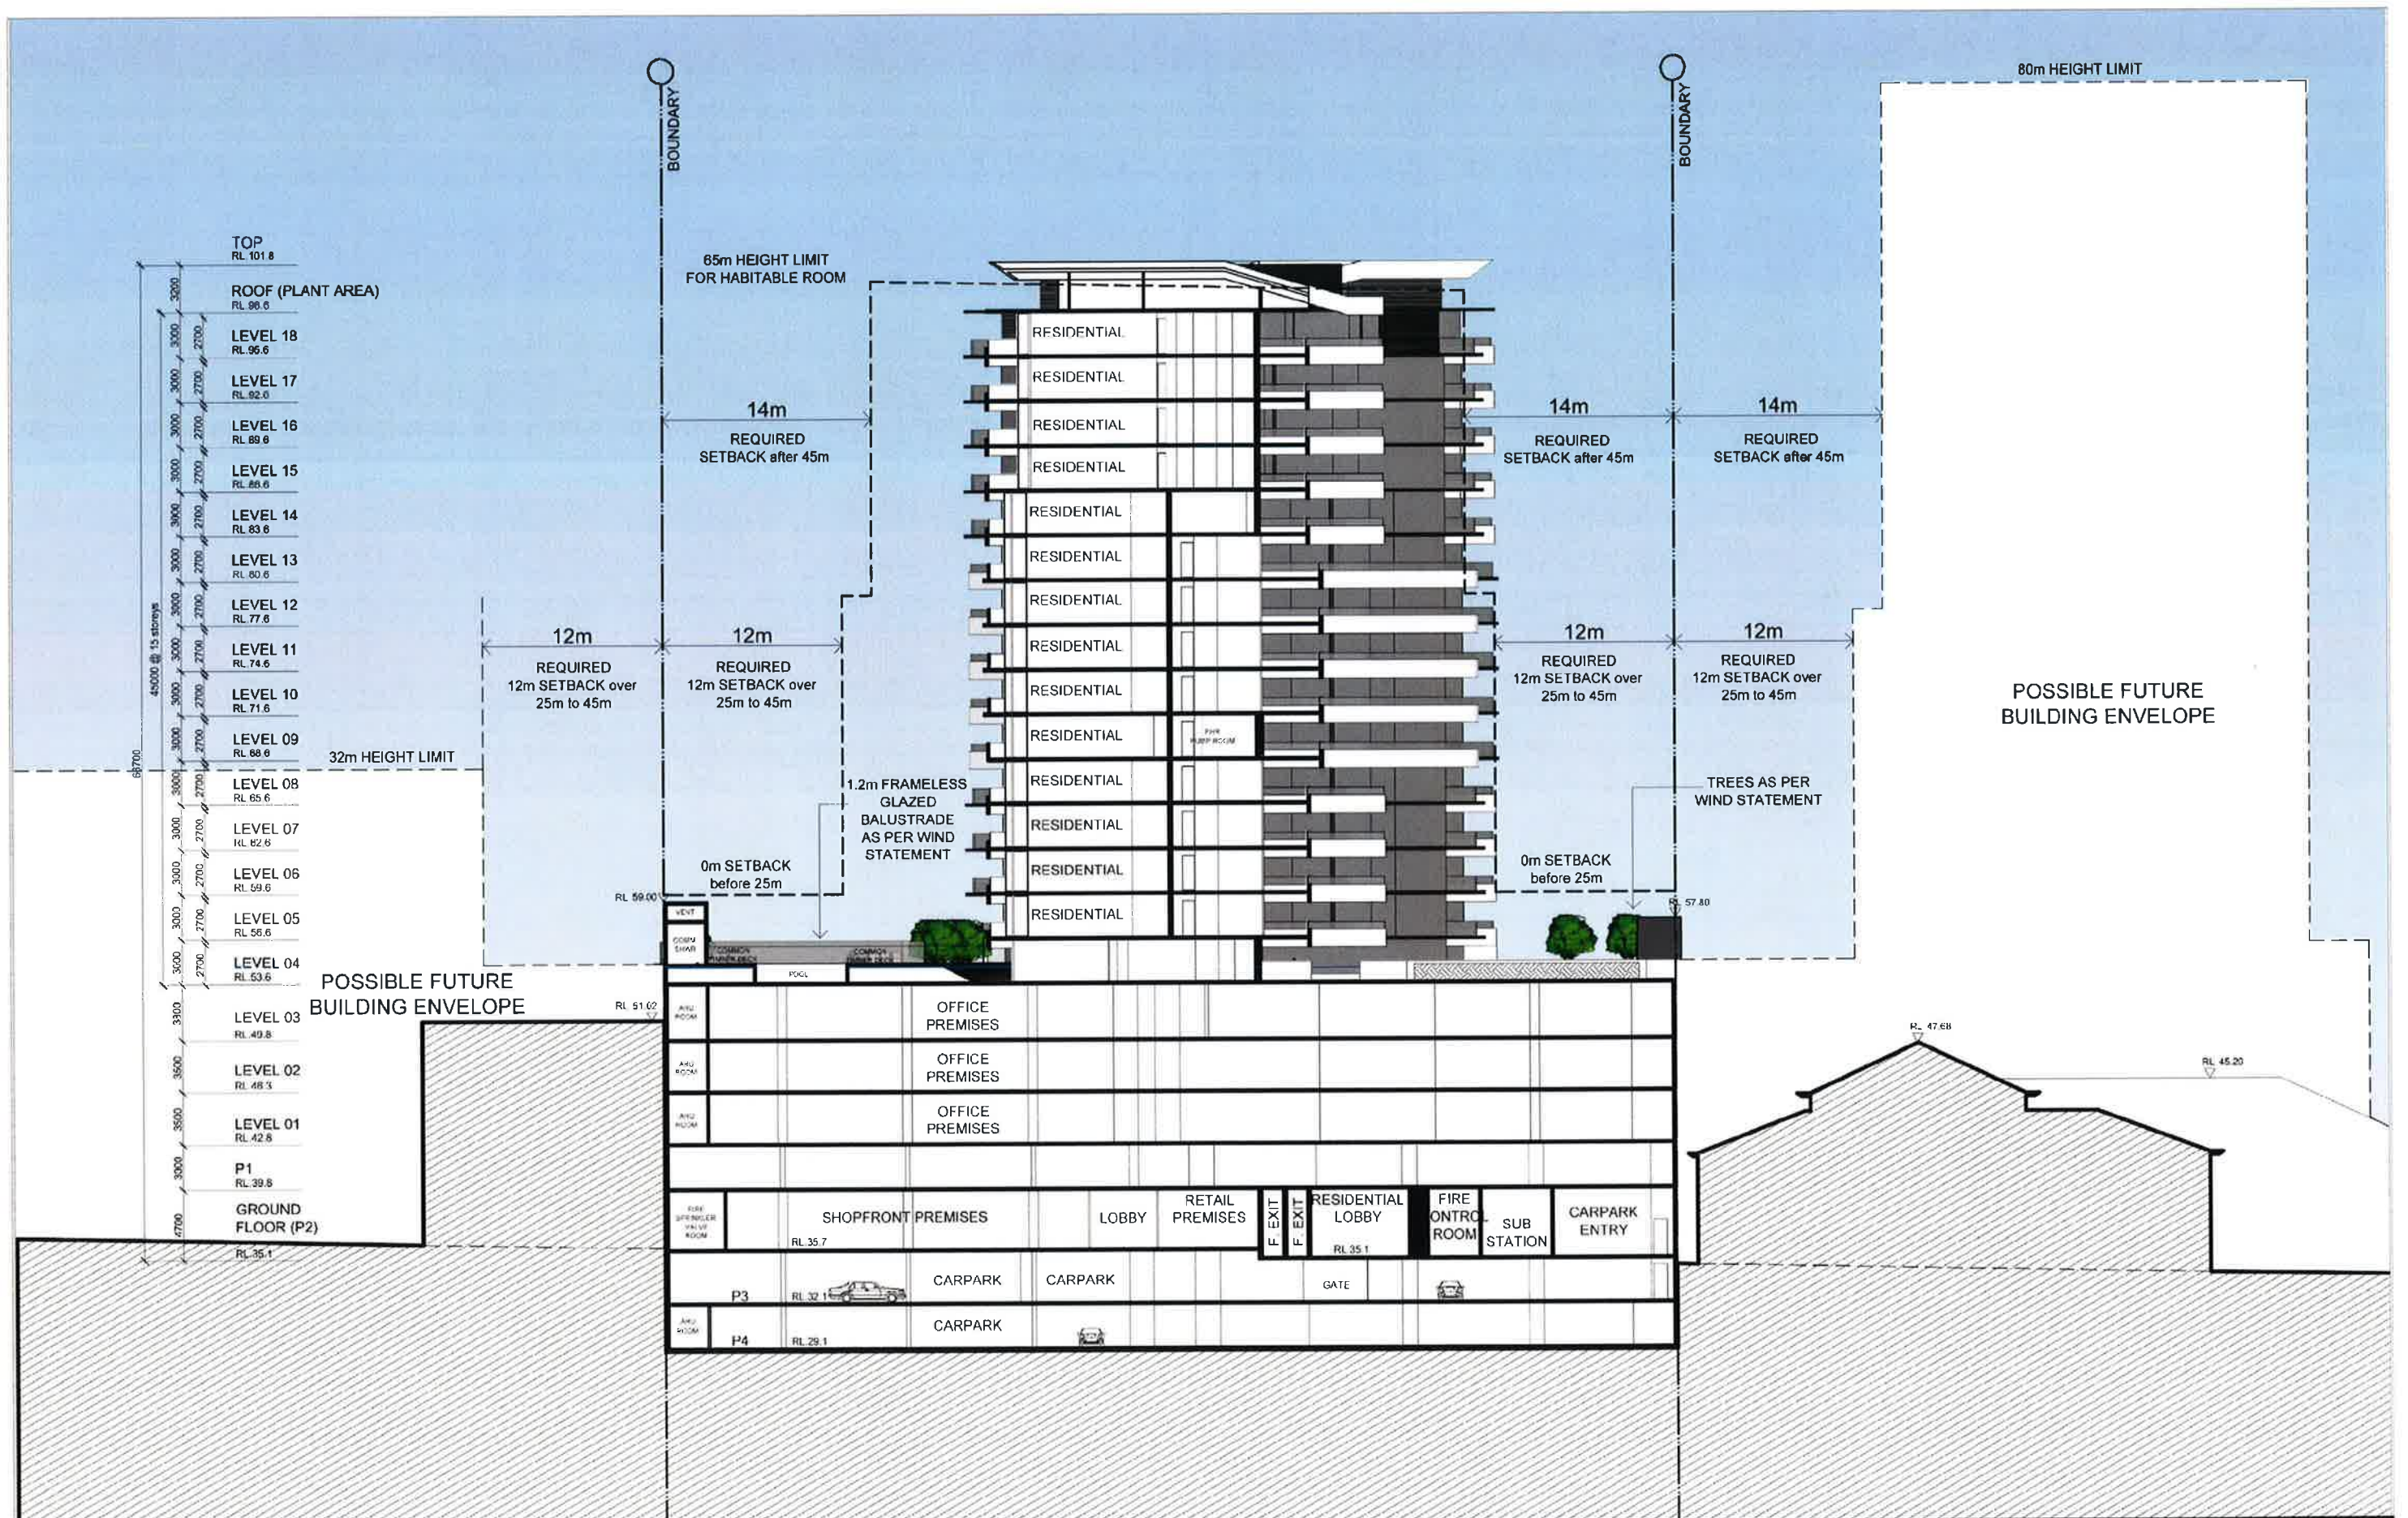

IMPORTANT NOTES Do not scale from drawings. All dimensions to be checked on site before construction of work. All dimensions to be brought to the attention of the Architect. Large scale drawings are for reference only and are not to be used for construction. This drawing is not to be used for any other purpose without the written consent of MARCHESA PARTNERS INTERNATIONAL PTY LTD. NOT FOR CONSTRUCTION	<table><tr><th>REVISION</th><th>DATE</th><th>DESCRIPTION</th><th>BY</th></tr><tr><td>1</td><td>16/03/2011</td><td>ISSUED FOR PERMIT</td><td>FR</td></tr></table>	REVISION	DATE	DESCRIPTION	BY	1	16/03/2011	ISSUED FOR PERMIT	FR	marchesepartners Marchese Partners International Pty Ltd Level 7, 107 Mount Street North Sydney NSW 2060 Australia P +61 2 9922 4375 F +61 2 9929 5785 E info@marchesepartners.com.au www.marchesepartners.com.au Sydney Brisbane Melbourne Canberra San Diego San Francisco ACN 098 552 151 ABN 29 098 552 151	CLIENT HERAYMILA INVESTMENT LIMITED PROJECT RESIDENTIAL TOWER 3 Rawson Street, Wollongong NSW, 2520	<table><tr><td colspan="4">DRAWING TITLE</td></tr><tr><td colspan="4">SECTION B-B</td></tr><tr><td>SCALE 1:200 @ A1 1:400 @ A3</td><td>DATE 16/03/2011</td><td>DRAWN FR</td><td>CHECKED</td></tr><tr><td>JOB 11004</td><td colspan="2">DRAWING DA 05.02</td><td>REVISION A</td></tr></table>	DRAWING TITLE				SECTION B-B				SCALE 1:200 @ A1 1:400 @ A3	DATE 16/03/2011	DRAWN FR	CHECKED	JOB 11004	DRAWING DA 05.02		REVISION A
	REVISION	DATE	DESCRIPTION	BY																								
1	16/03/2011	ISSUED FOR PERMIT	FR																									
DRAWING TITLE																												
SECTION B-B																												
SCALE 1:200 @ A1 1:400 @ A3	DATE 16/03/2011	DRAWN FR	CHECKED																									
JOB 11004	DRAWING DA 05.02		REVISION A																									



IMPORTANT NOTES:
Do not scale from drawings. All dimensions to be checked on site before commencement of work. All discrepancies to be brought to the attention of the Architect. Larger scale drawings and written dimensions take precedence. This drawing is copyright and the property of the author, and must not be retained, copied or used without the express authority of MARCHESE PARTNERS INTERNATIONAL PTY LTD.

NOT FOR
CONSTRUCTION

REVISION	DATE	DESCRIPTION	BY
A	07/03/2011	DA SUBMISSION	FR

marchesepartners

Marchese Partners International Pty Ltd
Level 7, 107 Mount Street, North Sydney, NSW 2060 Australia
P +61 2 9922 4375 F +61 2 9929 5786 E info@marchesepartners.com.au
www.marchesepartners.com.au
Sydney Brisbane Melbourne Canberra San Diego San Francisco
ACN 098 552 151 ABN 20 098 552 151

CLIENT
HERAYMILA INVESTMENT LIMITED

PROJECT
RESIDENTIAL TOWER
3 Rawson Street,
Wollongong NSW, 2520

DRAWING TITLE			
VIEW 01 RAWSON STREET, EAST			
SCALE 1:200 @ A1 1:400 @ A3	DATE 16.03.2011	DRAWN FR	CHECKED
JOB 11004	DRAWING DA 06.01	REVISION A	



IMPORTANT NOTES:
Do not scale from drawings. All dimensions to be checked on site before commencement of work. All discrepancies to be brought to the attention of the Architect. Larger scale drawings and written dimensions take preference. This drawing is copyright and the property of the author, and must not be retained, copied or used without the express authority of MARCHESE + PARTNERS INTERNATIONAL PTY. LTD.

**NOT FOR
CONSTRUCTION**

REVISION	DATE	DESCRIPTION	BY
1	27/07/2011	DISMISSED	FR

marchesepartners

Marchese Partners International Pty Ltd
Level 7, 107 Mount Street, North Sydney, NSW 2060 Australia
P +61 2 9922 4375 F +61 2 9929 5786 E info@marchesepartners.com.au
www.marchesepartners.com.au
Sydney Brisbane Melbourne Canberra San Diego San Francisco
ACN 098 552 151 ABN 20 098 552 151

CLIENT
HERAYMILA INVESTMENT LIMITED

PROJECT
**RESIDENTIAL TOWER
3 Rawson Street,
Wollongong NSW, 2520**

DRAWING TITLE
**VIEW 02
RAWSON STREET, WEST**

SCALE 1:200 @ A1 1:400 @ A3	DATE 16.03.2011	DRAWN FR	CHECKED
JOB 11004	DRAWING DA 06.02	REVISION A	



IMPORTANT NOTES:
Do not scale from drawings. All dimensions to be checked on site before commencement of work. All discrepancies to be brought to the attention of the Architect. Larger scale drawings and/or sections shall prevail. The drawing is copyright and the property of the architect and must not be retained, copied or used without the express authority of MARCHESI PARTNERS INTERNATIONAL PTY. LTD.

NOT FOR
CONSTRUCTION

REVISION	DATE	DESCRIPTION	BY
A	07/07/2011	DA SUBMISSION	FR

marchesepartners

Marchesi Partners International Pty Ltd
Level 7, 107 Mount Street, North Sydney, NSW 2060 Australia
P +61 2 9922 4375 F +61 2 9929 5786 E info@marchesepartners.com.au
www.marchesepartners.com.au
Sydney · Brisbane · Melbourne · Canberra · San Diego · San Francisco
ACN 098 552 151 ABN 20 098 552 151

CLIENT
HERAYMILA INVESTMENT LIMITED

PROJECT
RESIDENTIAL TOWER
3 Rawson Street,
Wollongong NSW, 2520

DRAWING TITLE
VIEW 03
CROWN STREET, WEST

SCALE	DATE	DRAWN	CHECKED
	16.03.2011	FR	
JOB	DRAWING	REVISION	
11004	DA 06.03	A	



IMPORTANT NOTES:
Do not scale from drawings. All dimensions to be checked on site before commencement of work. All discrepancies to be brought to the attention of the Architect. Larger scale drawings and sections dimensions take precedence. This drawing is copyright and the property of the author, and must not be retained, copied or used without the express authority of MARCHESE + PARTNERS INTERNATIONAL PTY LTD

NOT FOR CONSTRUCTION

REVISION	DATE	DESCRIPTION	BY
1.	16.03.2011	DRAWING	FR

marchesepartners


Marchese Partners International Pty Ltd
Level 7, 107 Mount Street, North Sydney, NSW 2060 Australia
P +61 2 9922 4375 F +61 2 9929 5786 E info@marchesepartners.com.au
www.marchesepartners.com.au
Sydney · Brisbane · Melbourne · Canberra · San Diego · San Francisco
ACN 098 552 151 ABN 20 098 552 151

CLIENT
HERAYMILA INVESTMENT LIMITED

PROJECT
RESIDENTIAL TOWER
3 Rawson Street,
Wollongong NSW, 2520

DRAWING TITLE
VIEW 04
STATION STREET

SCALE	DATE 16.03.2011	DRAWN FR	CHECKED
JOB 11004	DRAWING DA 06.04	REVISION A	

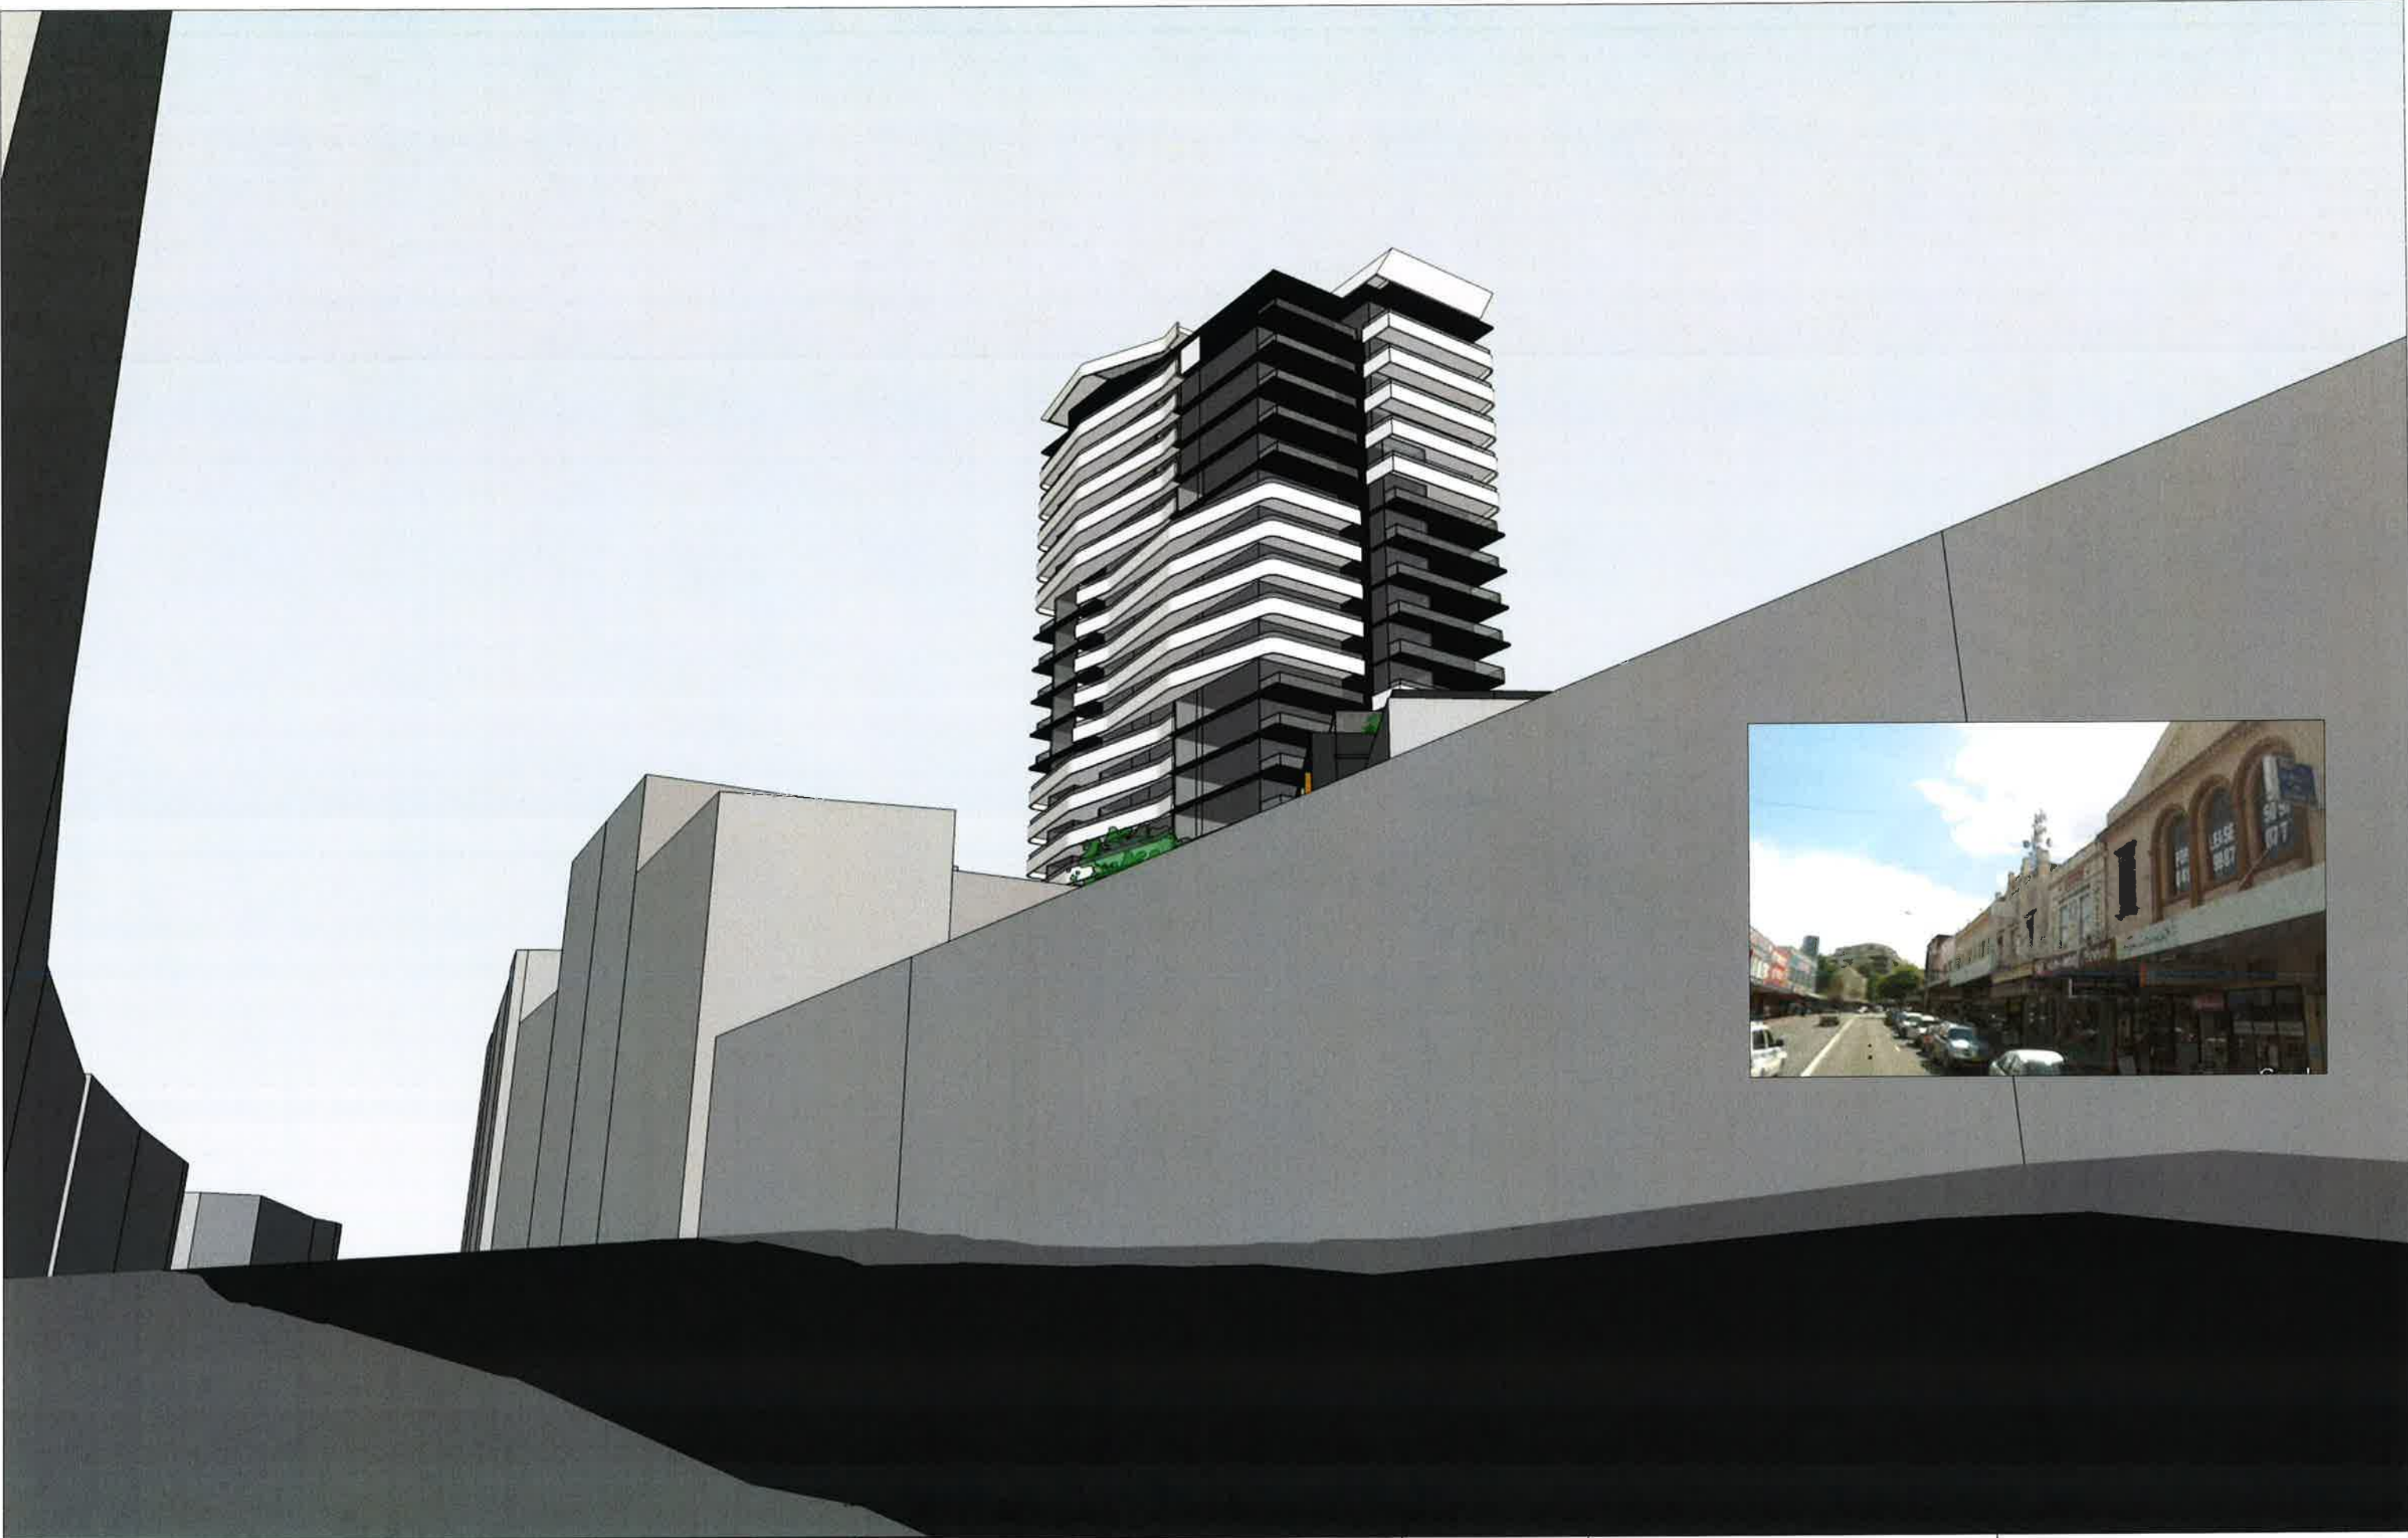

IMPORTANT NOTES: Do not scale from drawings. All dimensions to be checked on site before commencement of work. All discrepancies to be brought to the attention of the Architect. Large scale drawings and sections are not to be used for construction. This drawing is copyright and the property of the architect and must not be released, copied or used without the express authority of MARCHESE + PARTNERS INTERNATIONAL PTY LTD. NOT FOR CONSTRUCTION	<table><tr><th>REVISION</th><th>DATE</th><th>DESCRIPTION</th><th>BY</th></tr><tr><td>1</td><td>07/08/2011</td><td>DRAWING</td><td>FR</td></tr></table>	REVISION	DATE	DESCRIPTION	BY	1	07/08/2011	DRAWING	FR	marchesepartners Marchese Partners International Pty Ltd Level 7, 107 Mount Street, North Sydney, NSW 2060 Australia P +61 2 9922 4375 F +61 2 9929 5786 E info@marchesepartners.com.au www.marchesepartners.com.au Sydney • Brisbane • Melbourne • Canberra • San Diego • San Francisco ACN 098 552 151 ABN 20 098 552 151	<table><tr><td colspan="4">CLIENT HERAYMILA INVESTMENT LIMITED</td></tr><tr><td colspan="4">DRAWING TITLE VIEW 05 CROWN STREET, EAST</td></tr><tr><td colspan="2">PROJECT RESIDENTIAL TOWER 3 Rawson Street, Wollongong NSW, 2520</td><td>SCALE</td><td>DATE 16.03.2011</td></tr><tr><td>JOB 11004</td><td>DRAWING DA 06.05</td><td>DRAWN FR</td><td>CHECKED</td></tr><tr><td colspan="2"></td><td colspan="2">REVISION A</td></tr></table>	CLIENT HERAYMILA INVESTMENT LIMITED				DRAWING TITLE VIEW 05 CROWN STREET, EAST				PROJECT RESIDENTIAL TOWER 3 Rawson Street, Wollongong NSW, 2520		SCALE	DATE 16.03.2011	JOB 11004	DRAWING DA 06.05	DRAWN FR	CHECKED			REVISION A	
	REVISION	DATE	DESCRIPTION	BY																											
	1	07/08/2011	DRAWING	FR																											
	CLIENT HERAYMILA INVESTMENT LIMITED																														
DRAWING TITLE VIEW 05 CROWN STREET, EAST																															
PROJECT RESIDENTIAL TOWER 3 Rawson Street, Wollongong NSW, 2520		SCALE	DATE 16.03.2011																												
JOB 11004	DRAWING DA 06.05	DRAWN FR	CHECKED																												
		REVISION A																													