




1 SOUTH ELEVATION BLOCK A
Scale 1:500

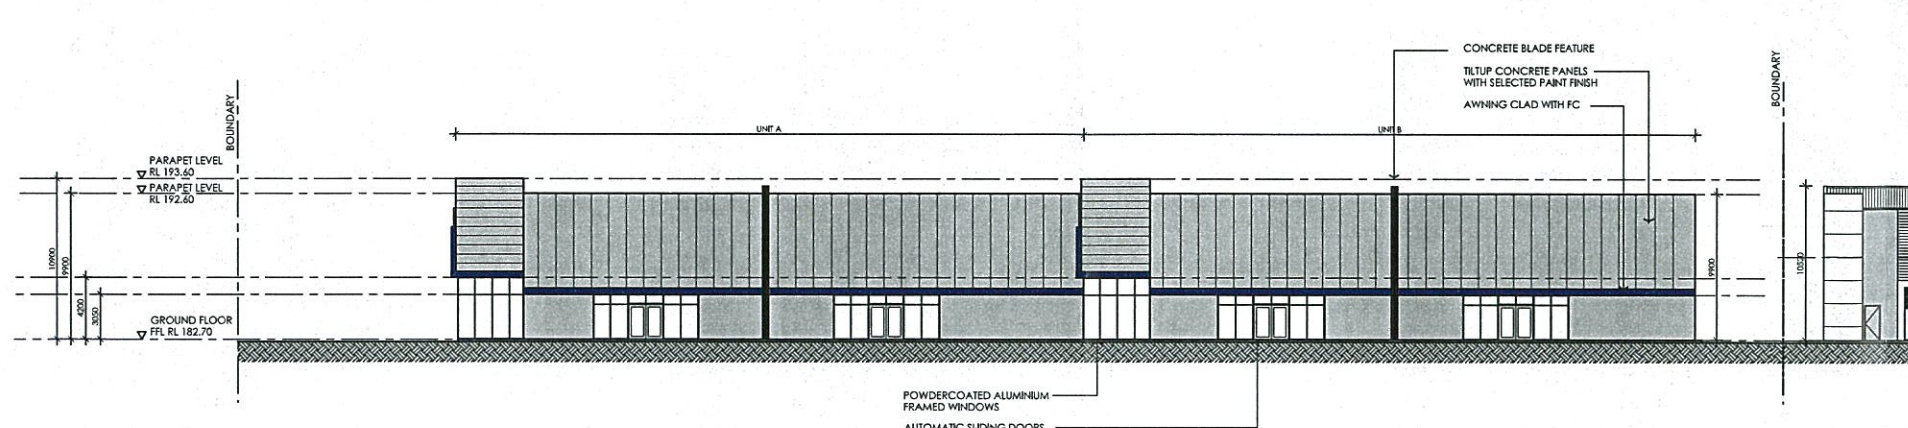

2 SOUTH ELEVATION BLOCK A
Scale 1:250

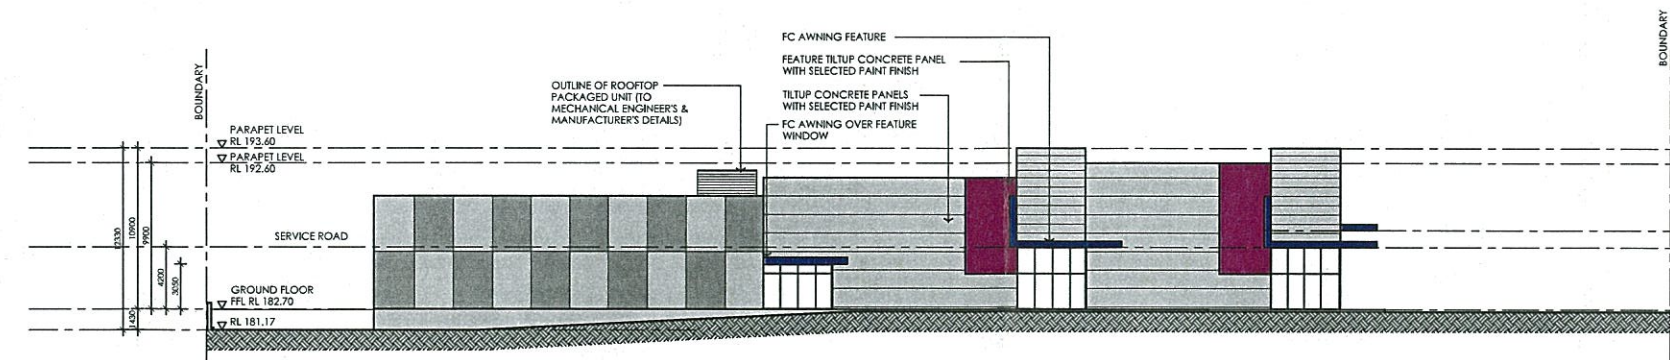

3 WEST ELEVATION BLOCK A
Scale 1:250

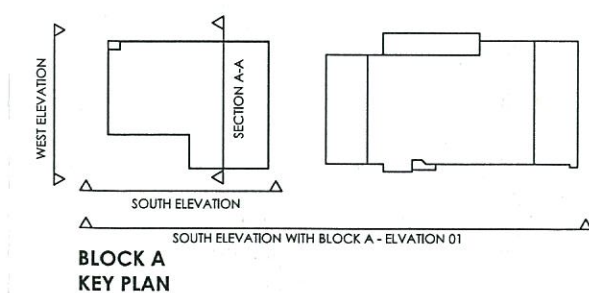

Elevations Block A

Level 2, 18 Oliver Lane
Melbourne VIC 3000 AUSTRALIA
P +61 3 9654 6344
F +61 3 9654 6244
E info@leffler-simes.com.au
ABN 39 001 043 992

7 Young St, Neutral Bay
Sydney NSW 2089 AUSTRALIA
P +61 2 9909 3344
F +61 2 9909 3828
W www.leffler-simes.com.au
ACN 001 043 992



LEFFLER SIMES ARCHITECTS

Issue	Amendment	Date	Chkd
P1	ISSUED FOR CLIENT REVIEW	05.05.10	JAJ
P2	WORK IN PROGRESS	WIP	JAJ
A	DA ISSUE (NOT SUBMITTED)	07.07.10	JAJ
B	DA ISSUE	14.10.10	JAJ

Project Oxygen
Hammond Avenue, Wagga Wagga, NSW

DA10 B
Project 2879
Date APR 2010
Scale 1:250@A1
Drawn MC

DA ISSUE