



1 SOUTH ELEVATION
Scale 1:250

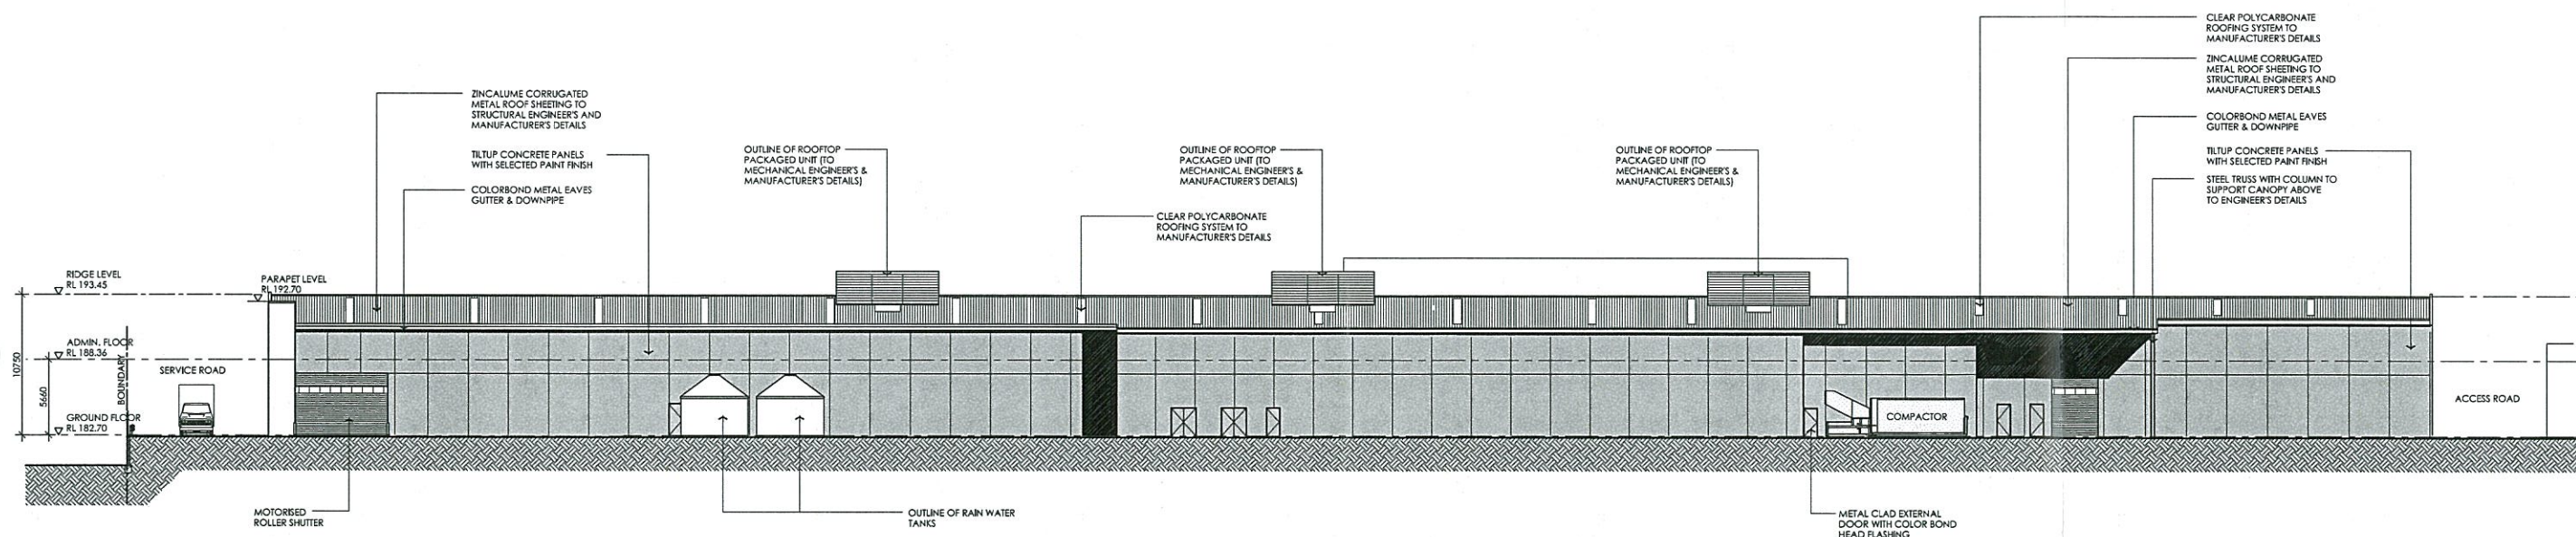

2 NORTH ELEVATION
Scale 1:250

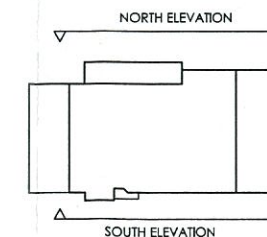

KEY PLAN

Elevations

Level 2, 18 Oliver Lane
Melbourne Vic 3000 AUSTRALIA
P +61 3 9654 6344
F +61 3 9654 8244
E info@lefflersimes.com.au
ABN 37 001 043 992

7 Young St, Neutral Bay
Sydney NSW 2089 AUSTRALIA
P +61 2 9509 3344
F +61 2 9509 3878
W www.lefflersimes.com.au
ACN 001 043 992



LEFFLER SIMES ARCHITECTS

| Issue | Amendment | Date | Chkd |
|-------|--------------------------|----------|------|
| P1 | ISSUED FOR CLIENT REVIEW | 22.04.10 | GES |
| P2 | ISSUED FOR CLIENT REVIEW | 30.04.10 | JAJ |
| P3 | ISSUED FOR CLIENT REVIEW | 05.05.10 | JAJ |
| P4 | WIP | WIP | JAJ |
| A | DA ISSUE (NOT SUBMITTED) | 02.07.10 | JAJ |
| B | DA ISSUE | 14.10.10 | JAJ |

Project Oxygen

Hammond Avenue, Wagga Wagga, NSW

DA07 B

Project 2879
Date APRIL 2010
Scale 1:250@A1
Drawn MC

0 5 10 15 25

DA ISSUE