


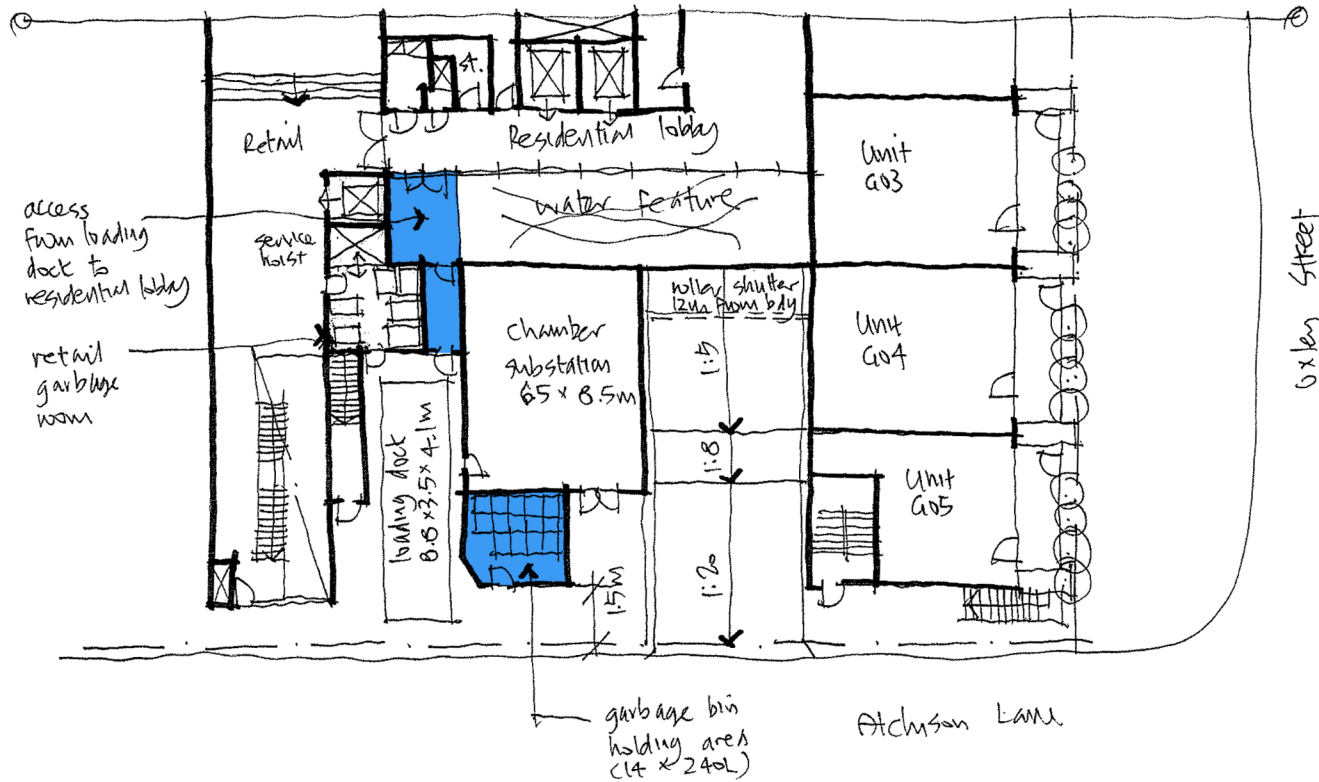


Ground Floor Plan
1:200 (A3)
0 1 5 10




architects+partners
www.architectsandpartners.com
T 02 9966 8116

Project Name: 83-89 Chandis St.
St. Leonards
Project No.: 89069
Dwg No.: SK.118
Date: 31.3.11 *lwr*

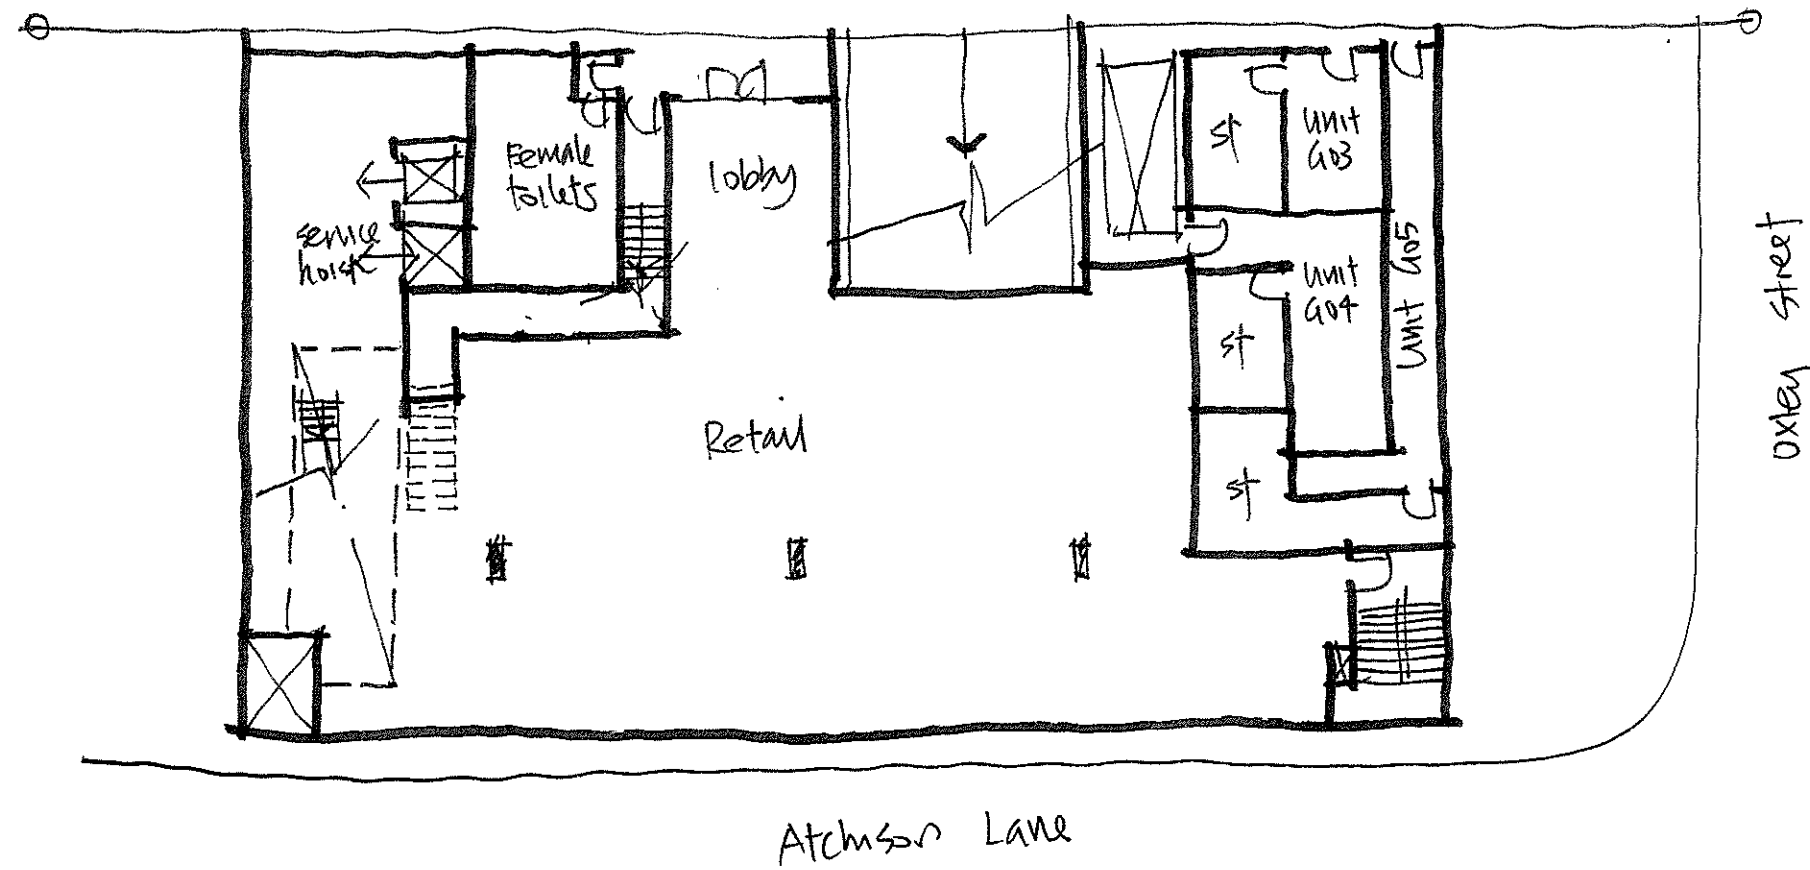



 Lower Ground Floor Plan
 1:200 (A3)
 0 1 5 10

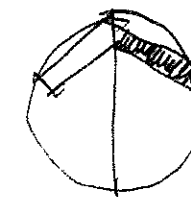

architects+partners
 www.architectsandpartners.com
 T 02 9966 8116
 Project Name 83-89 Chandos Street
 St. Leonards
 Project No. 09-69
 Dwg No. SK-119
 Date 31.03.11 *lwr*

ISSUE	DESCRIPTION	DATE
A	DEVELOPMENT APPLICATION	15.12.2010
B	AMENDED PLANS	25.02.2011

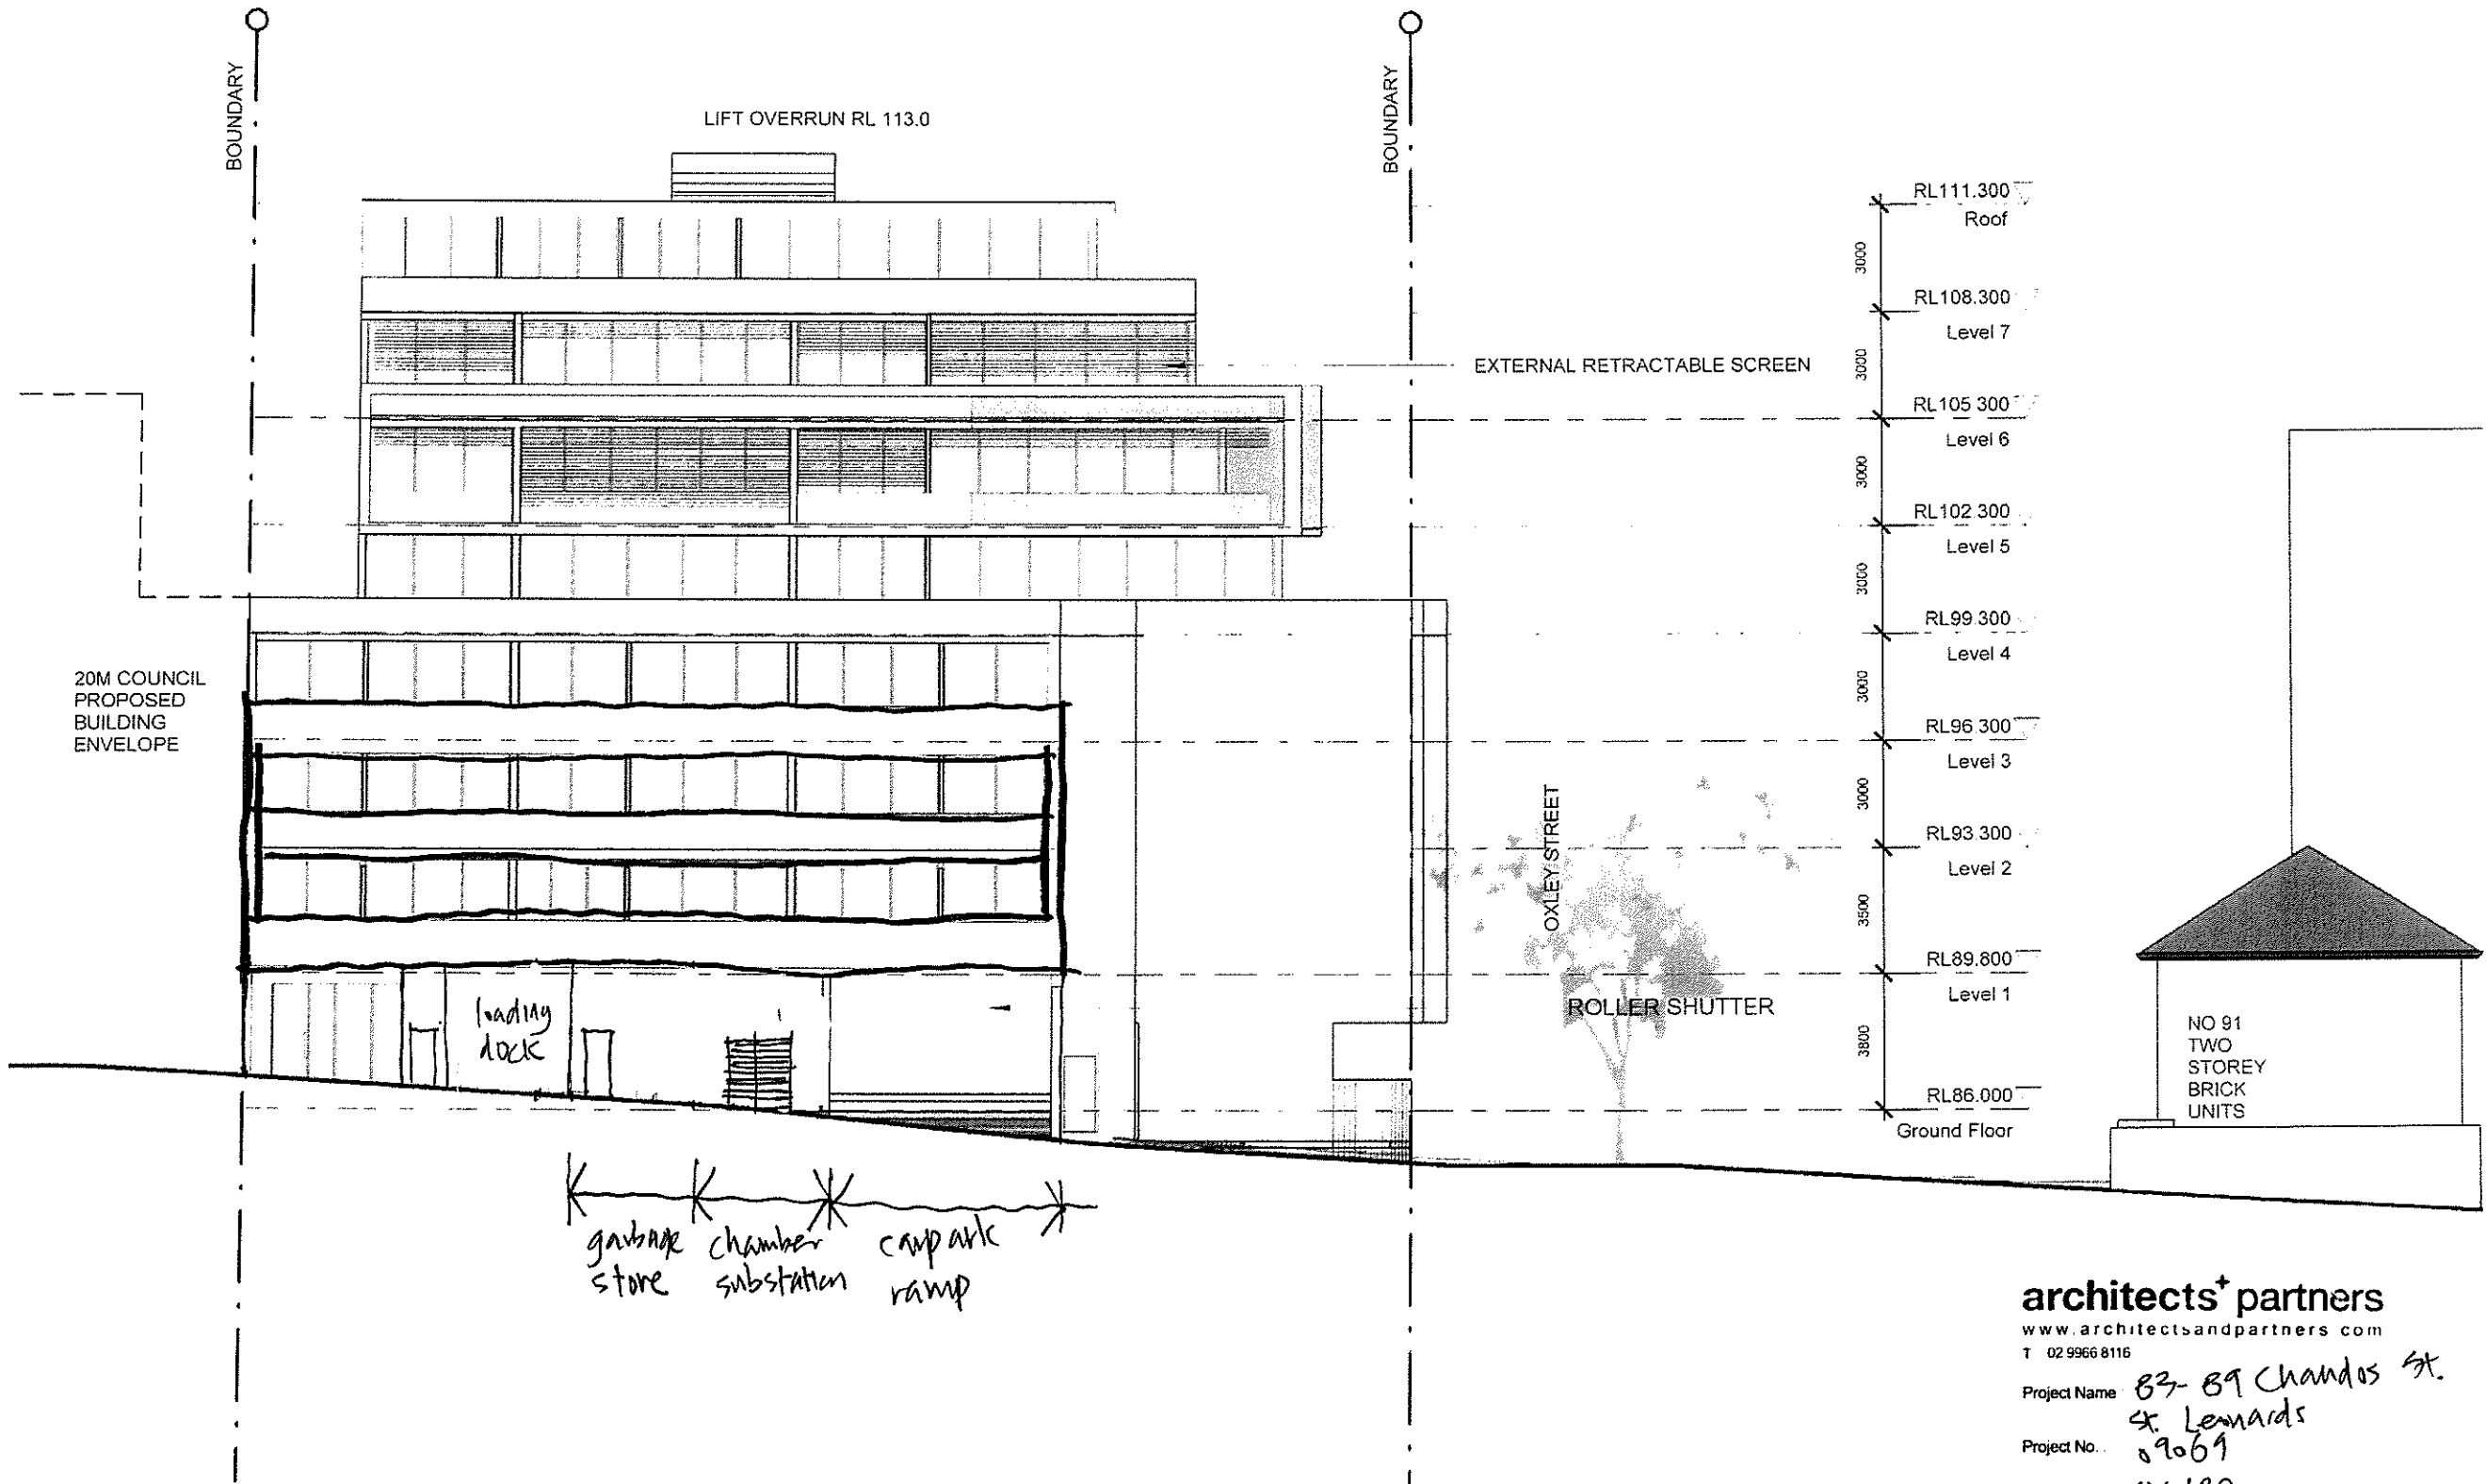

0 1 4 8

architects+ partners

PH: 02 8094 8046
601 / 84 Pitt Street Sydney NSW 2000
registered architect - tony leung no 7133

Client Name
Auswin Development Pty Ltd

Project Name
Proposed Mixed Use Development
83-89 Chandos St. St Leonards
Lots A&B in DP443166 & Lots 31 & 32 of Section 11 in DP2872

Sheet Name
South Elevation (Atchison Lane)

architects+ partners
www.architectsandpartners.com
T 02 9966 8116

Project Name **83-89 Chandos St. St Leonards**
Project No. **09069**
Dwg No. **SK.120**
Date **3.3.11**

Project No. **09069**
Date **Aug 2010**
Drawn by
Checked by

A203
SCALE 1:200@
ISSUE