
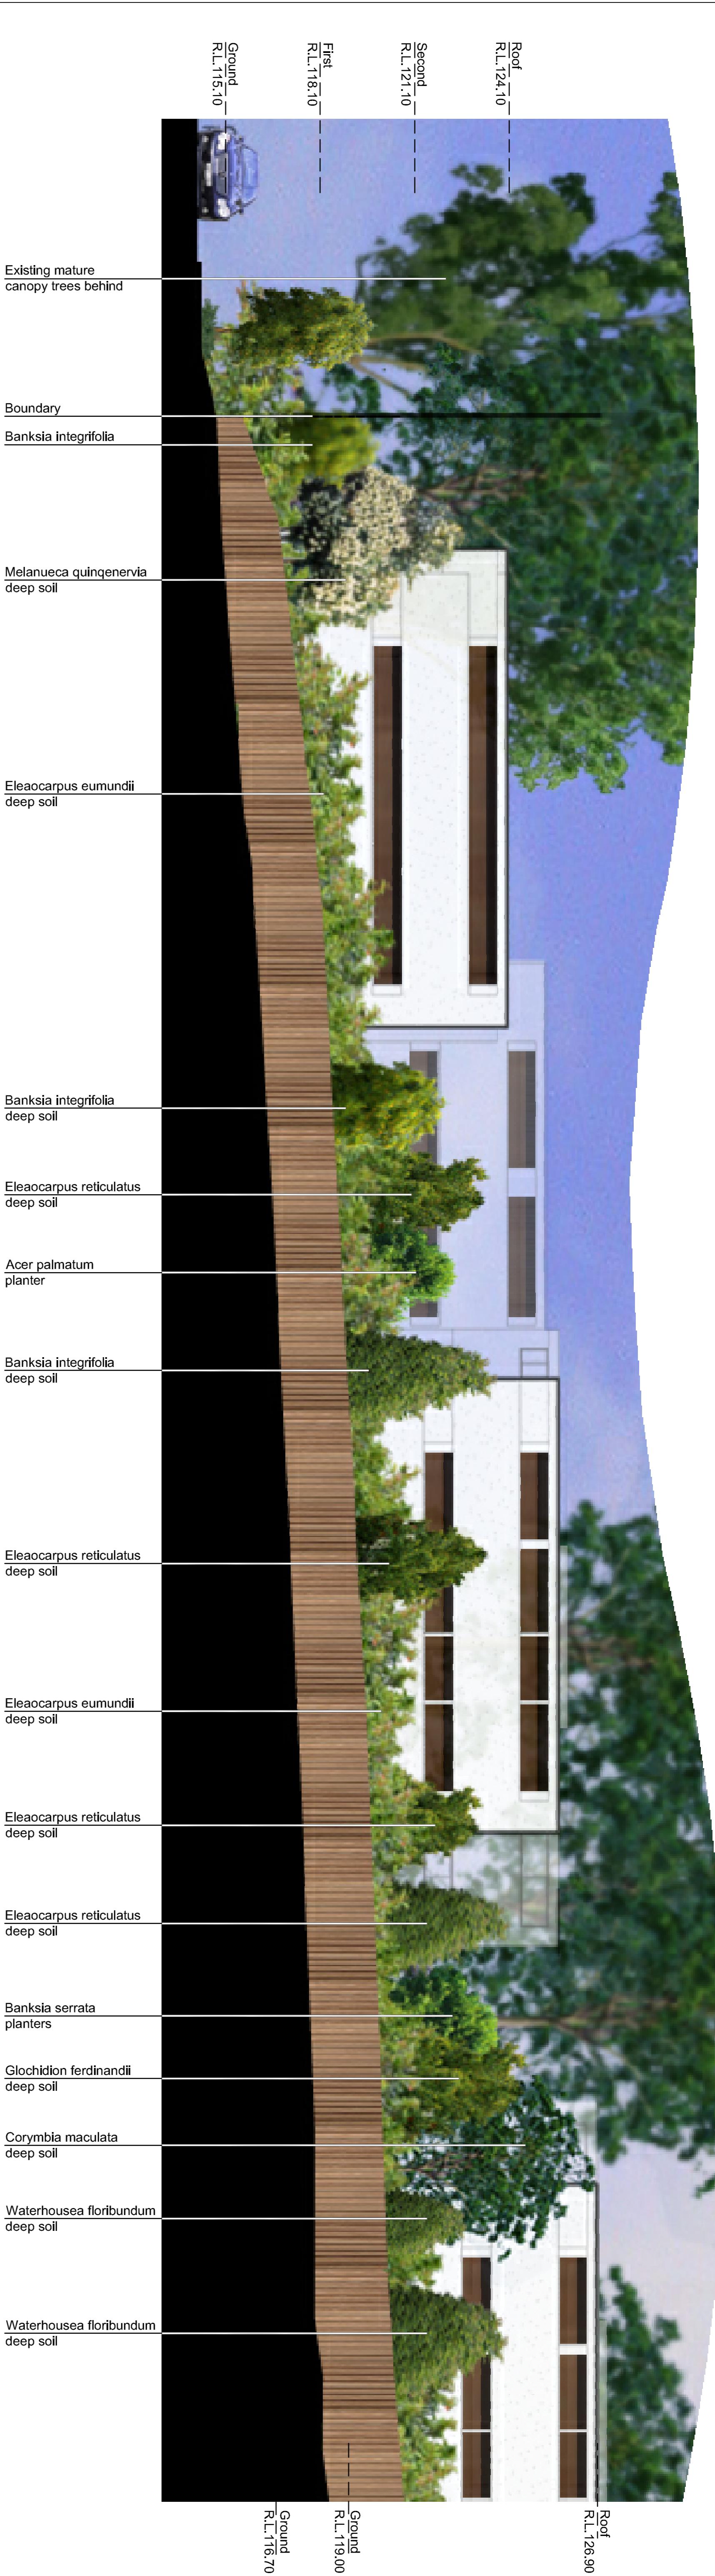


West Elevation - North 1:100

West Elevation - South 1:100

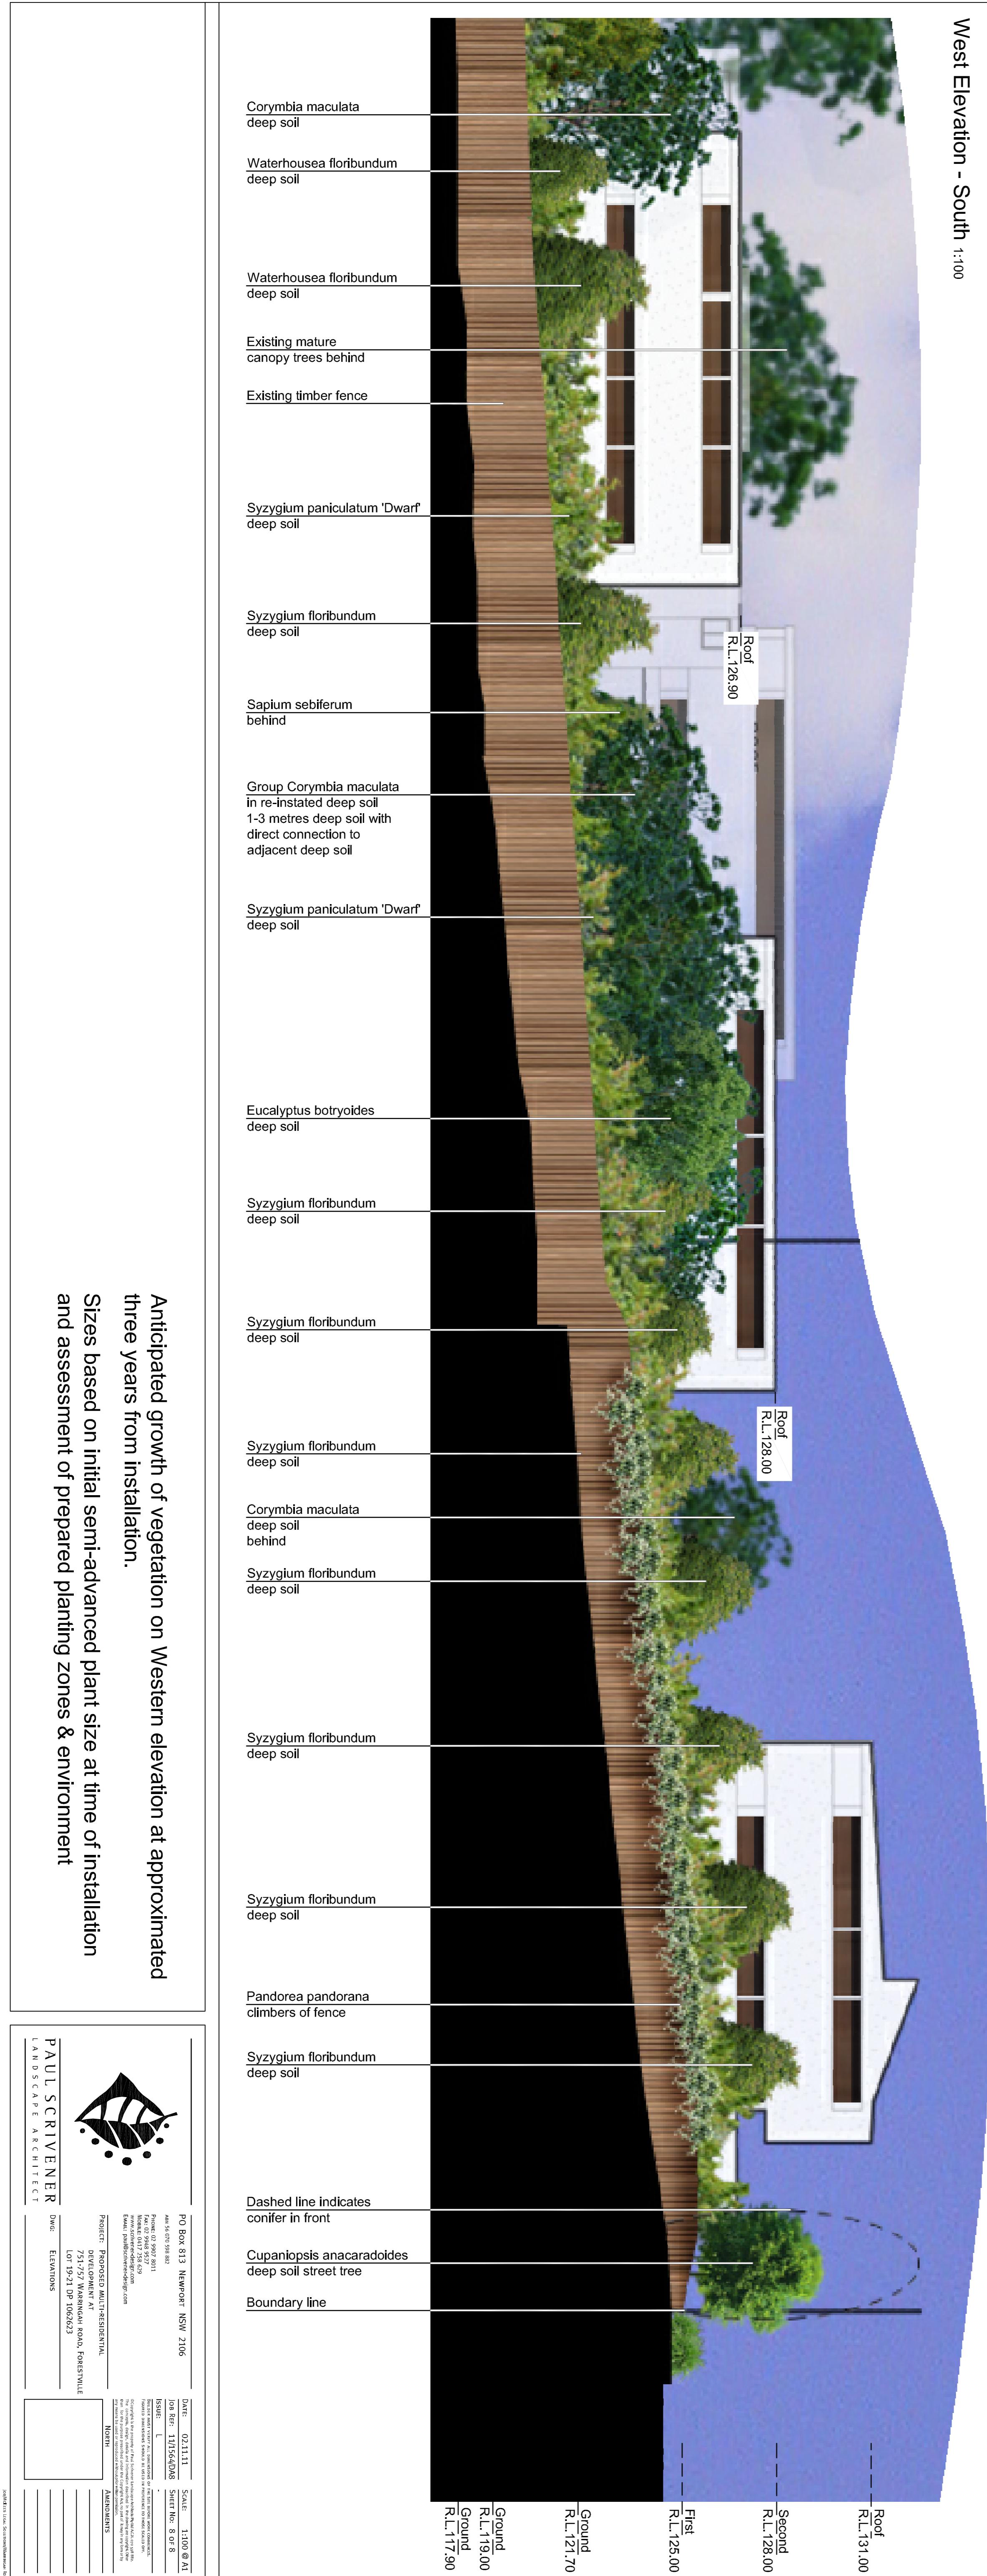

Anticipated growth of vegetation on Western elevation at approximated three years from installation.

Sizes based on initial semi-advanced plant size at time of installation and assessment of prepared planting zones & environment

PAUL SCRIVER LANDSCAPE ARCHITECT	
PO Box 813 NEWPORT NSW 2106	
Date: 02/11/11	Scale: 1:100 @ A1
Job Ref: 11056/008	Sheet No: 8 of 8
Issue: L	
Printed on 29/07/2011 Fax: 02 9517 8011 Email: paul@scriverdesign.com www.scriverdesign.com	
PROJECT: PROPOSED MULTIFACETED DEVELOPMENT AT 751-757 Warringah road Forestville	
Lot 1921 DP 1064623	
Elevations	
Name _____	
Comments _____	
Amenities _____	