


LOCATION OF CARD READER
WITH MOTORCYCLE OR BICYCLE PARKING
LOCATED AT REAR
(LOSS OF ONE CAR SPACE)

NO.	revision	rev. date
AO	Issue for identification review	04.09.11
BP	Issue for identification review	23.09.11
QQ	Issue for information	26.09.11
D	Issue for information	16.02.11
E	Issue for information	17.02.11
F	Issue for information	09.03.11

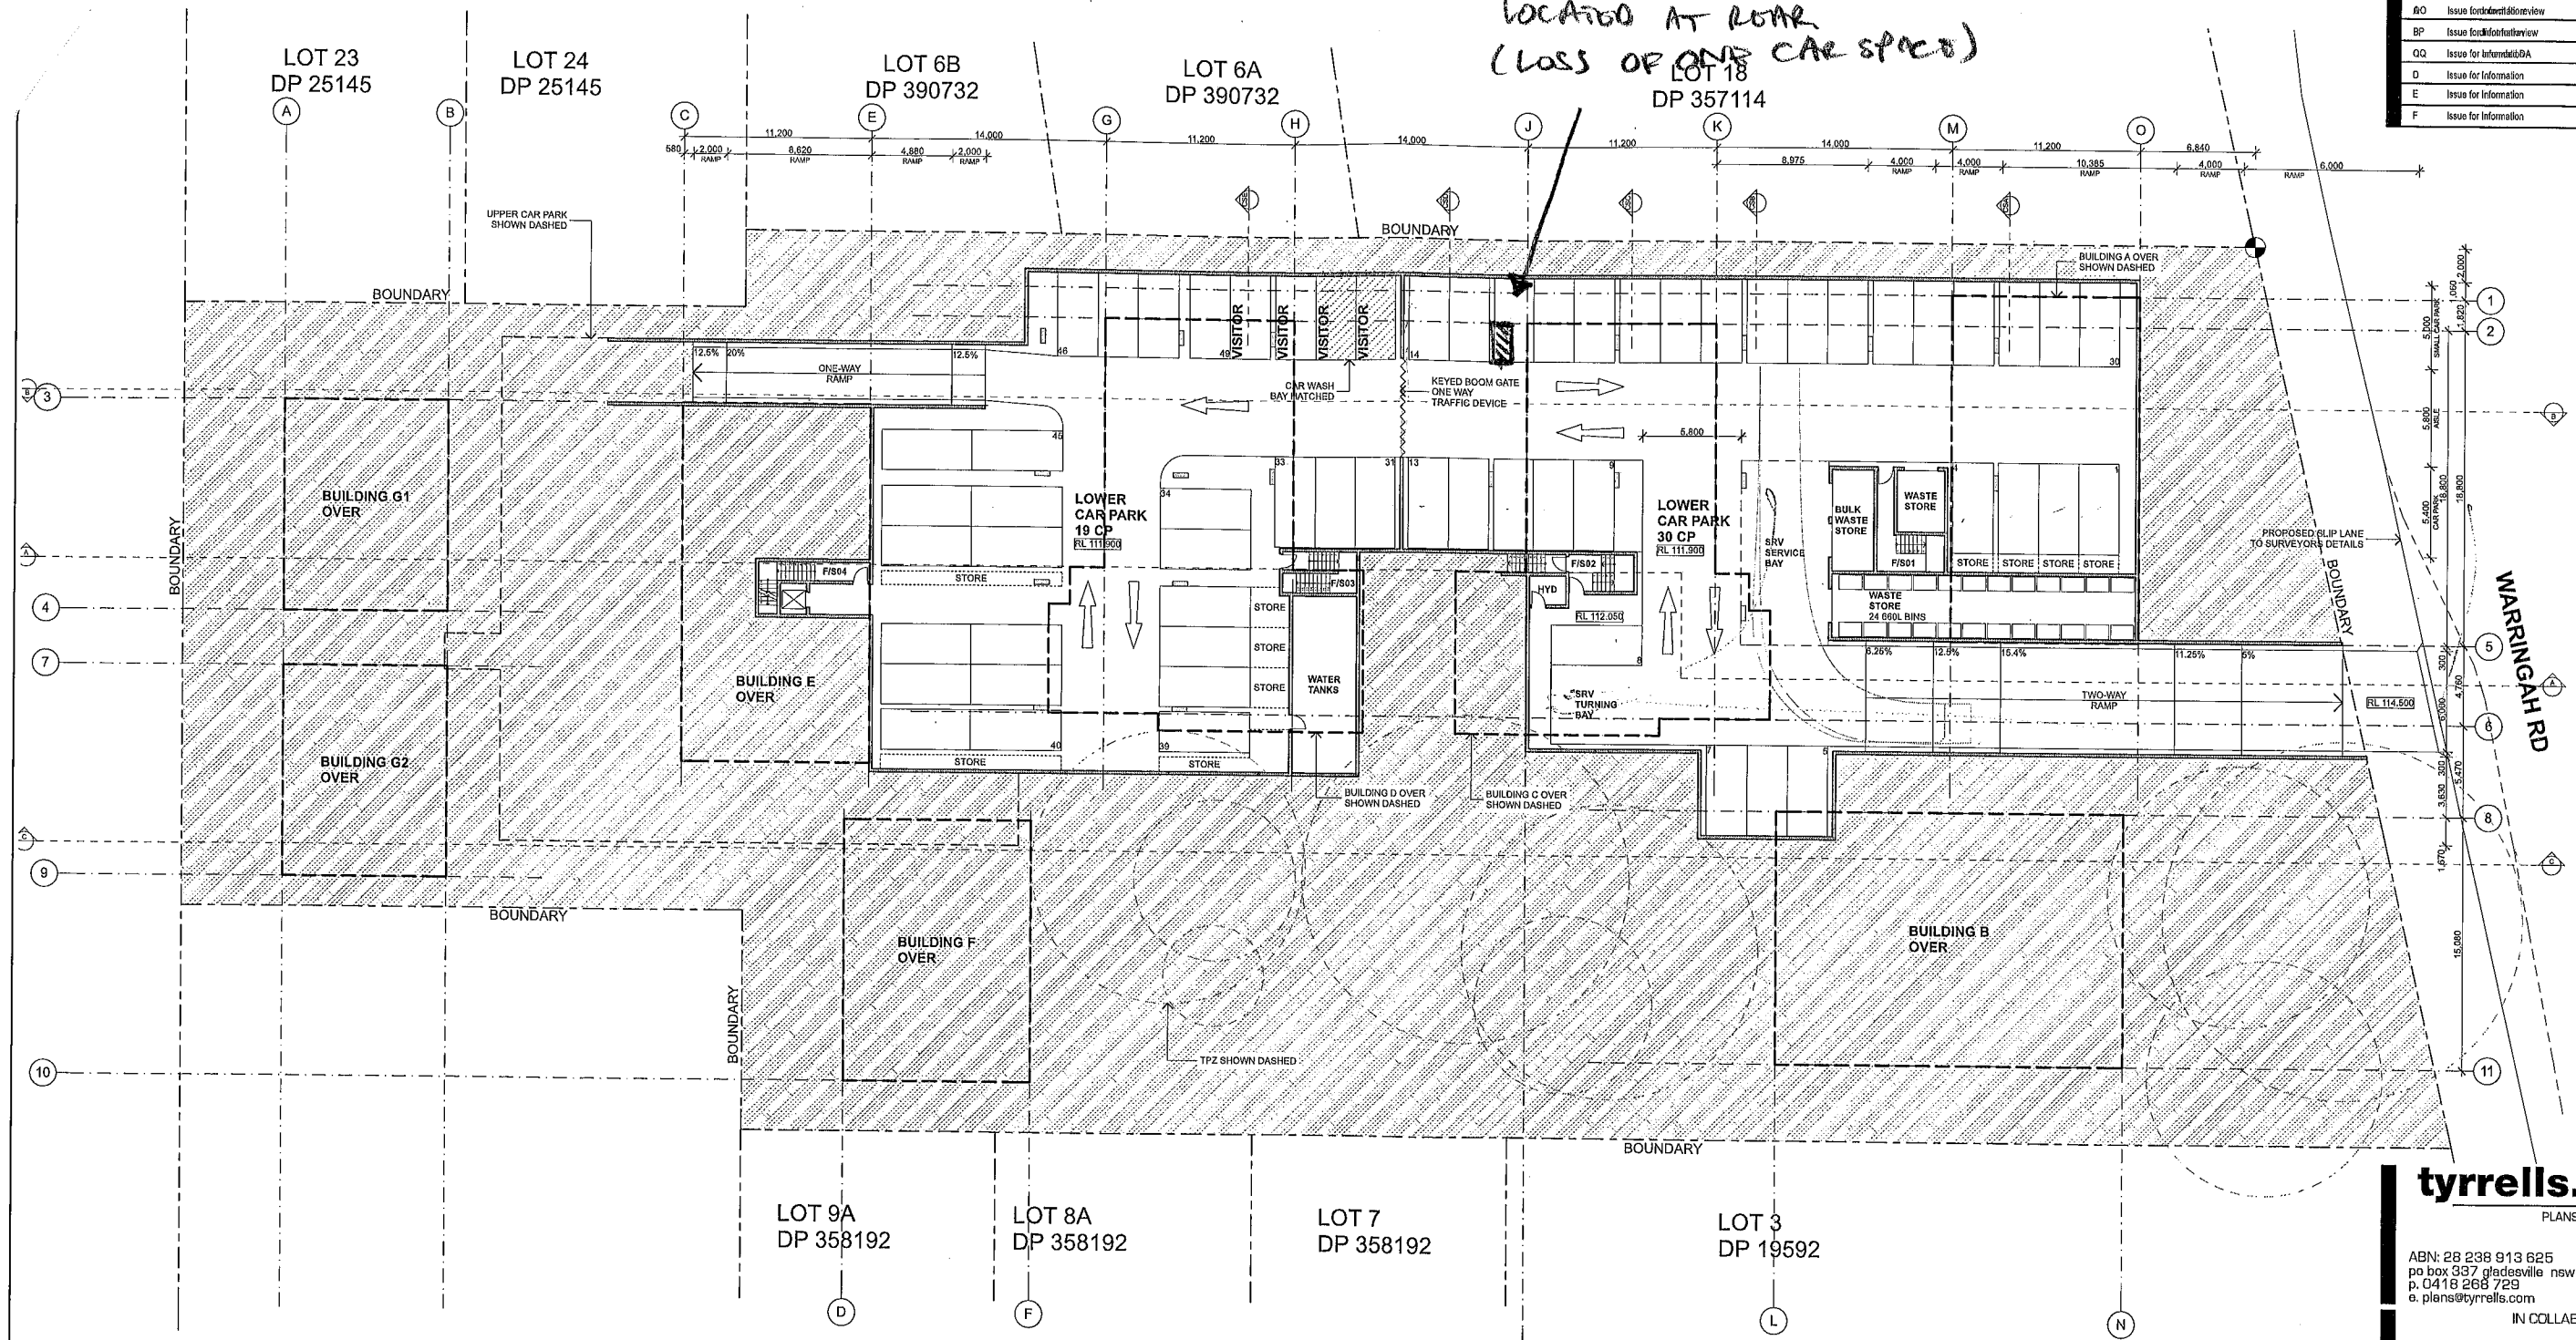

Lower Basement Floor Plan
SCALE: 1:200

tyrrells.com
PLANS AND APPROVALS

ABN: 28 238 913 625
po box 337 gladesville nsw 1675
p. 0418 268 729
e. plans@tyrrells.com

IN COLLABORATION WITH

CKDS ARCHITECTURE

po box 4400 East Gosford NSW
Ph. 02 4321 0503 e.d.m@ckds.com.au
ABN 129 231 269 www.ckds.com.au

project
Warringah Rd Residential Development
751-757 Warringah Road, Forestville
NSW
Lot 19-21 DP 1062623

client
Graham McKee

drawing title
Lower Basement Floor Plan

scale
1:200 @ A1

document date
September 2011

drawing number
DA-101

revision
QQ