



KIAORA LANE ELEVATION
SCALE 1:250

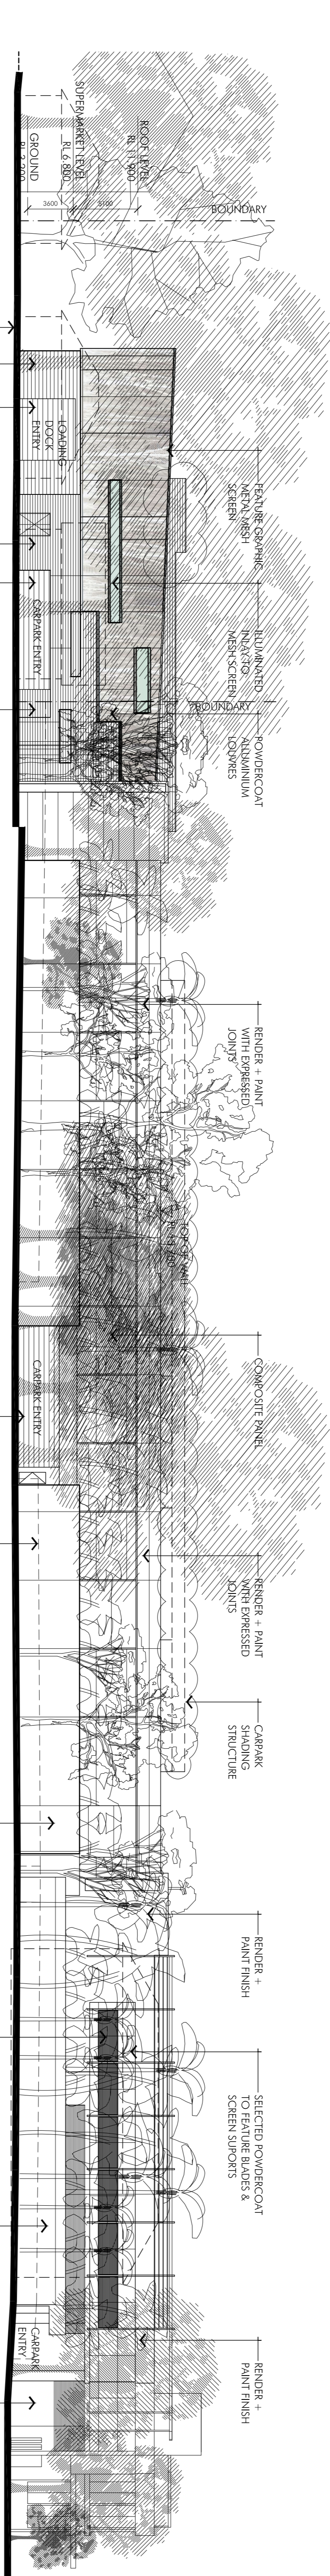

SOUTH ELEVATION
SCALE 1:250

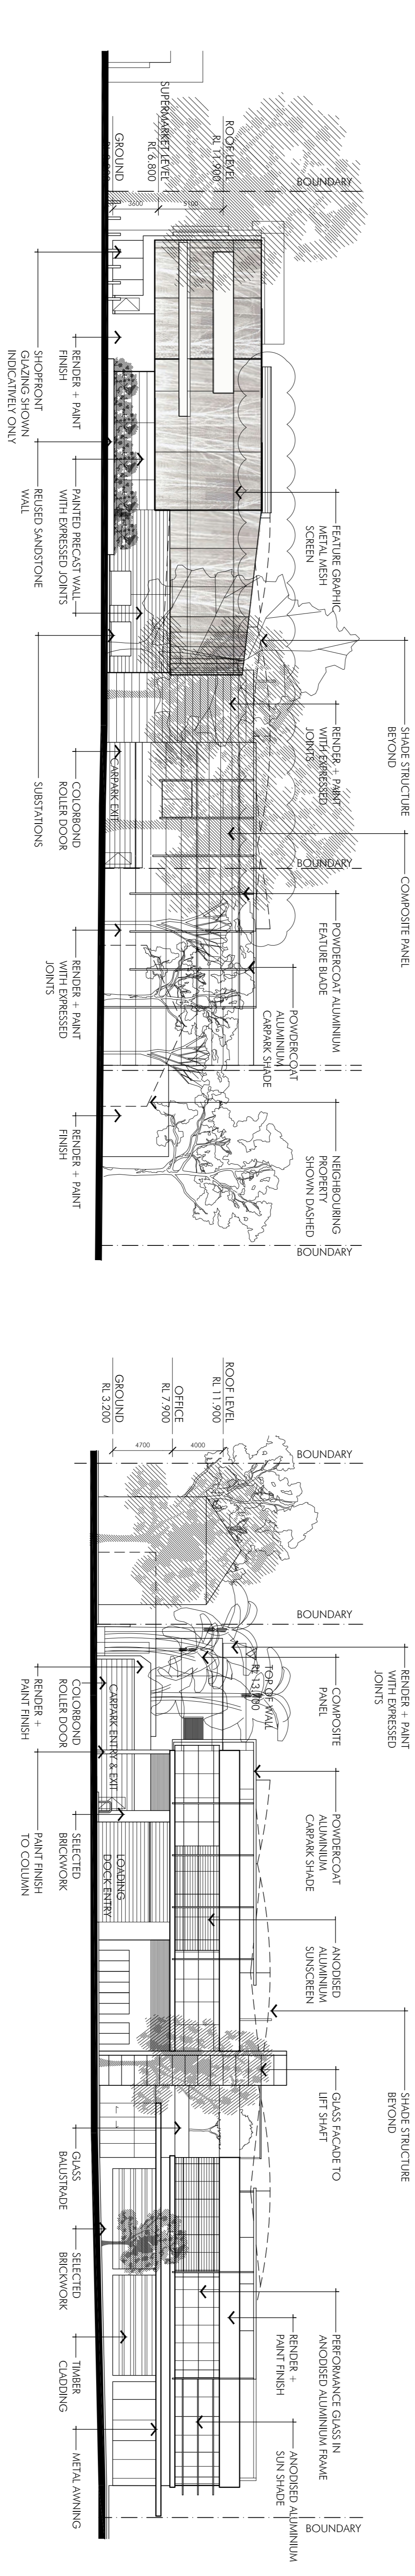

WEST ELEVATION
SCALE 1:250

EAST ELEVATION
SCALE 1:250

Issue	Description	Date
A	DE&RT DA	17.05.11
B	ISSUED FOR DA	12.10.11
C	ISSUED FOR DA	10.11.11
D	ISSUED FOR DA	06.02.12

Title	Date	Number