


KIAORA LANE ELEVATION
SCALE 1:250

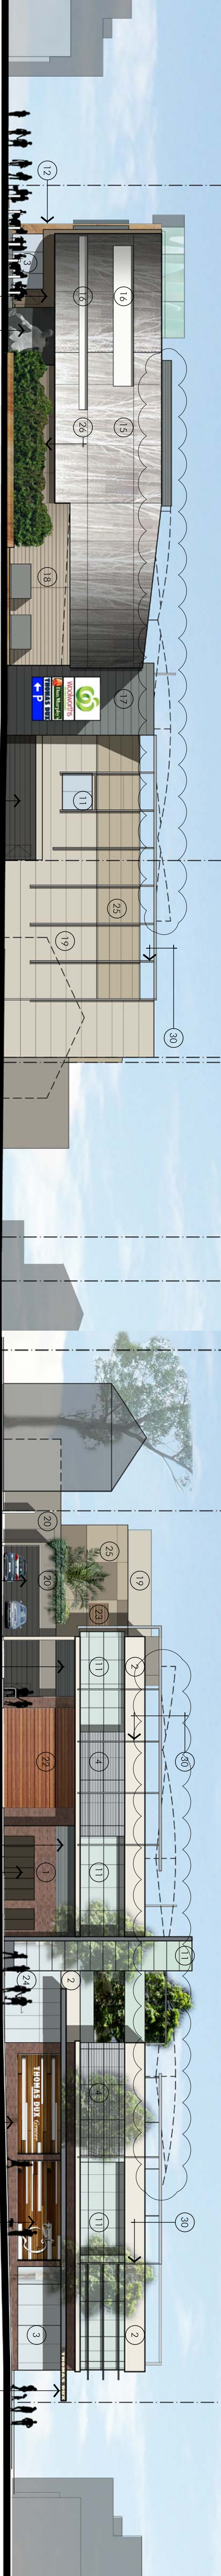

WEST ELEVATION
SCALE 1:250

EAST ELEVATION
SCALE 1:250



SOUTH ELEVATION
SCALE 1:250

	1 Selected Brickwork - Austral (Gerrudis Brown)		6 Aluminium feature graphic artwork screen		19 Painted precast and render type 3 - Dulux (Tranquil Retreat)		26 Painted precast and render type 5 - dulux (Nile Clay)
	2 Render and Paint Finish - Dulux (Antique White)		7 Glazing with graphic inner layer		13 Granite skirting to retail tenancies		20 Painted precast and render type 4 - Dulux (Flooded Gun)
	3 Shophfront Glazing and door with anodised aluminium frames		8 Expressive steel structure - Silver Metallic paint		14 Canvas drop owing		21 Powdercoated aluminium louvers - dulux windspray
	4 Anodised aluminium sunshade-louvers, screens and feature blades		9 Glass with graphic image		15 Perforated aluminium screen with graphic - oak tree		22 Selected timber panel - lift door
	5 Composite metal cladding- colour grey metallic		10 Opaque fritting to glass owing		16 Translucent polycarbonate panelling		23 Recycled timber bollards
			11 Curtain wall glazing		17 Painted precast and render type 1 - dulux (Simone Weil)		24 Frameless glass - entry glazing
					18 Painted precast and render type 2 - Dulux (Pale Earth)		25 Composite panelling blend A. Mid Beige B. Light Beige
							28 Glass - Assorted Coloured Glazing
							29 Dove Cup Mural (Indicative Images)
							30 Painted Steel Sunshade Structure/Vertical Elements - Dark Grey Metallic paint
							31 Service Cupboard Doors - dulux (Jasper)
							32 Corpark Roller Door dulux (Charcoal Satin)