



KIAORA LANE ELEVATION
SCALE 1:250

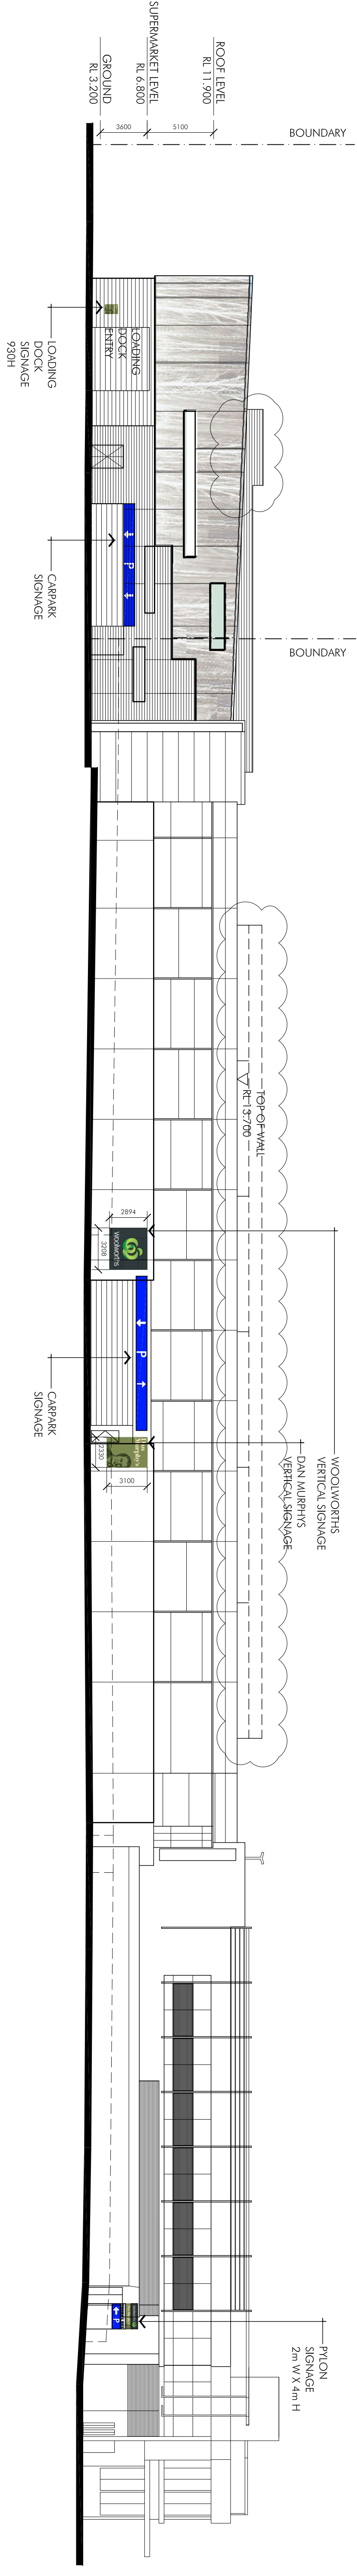

SOUTH ELEVATION
SCALE 1:250

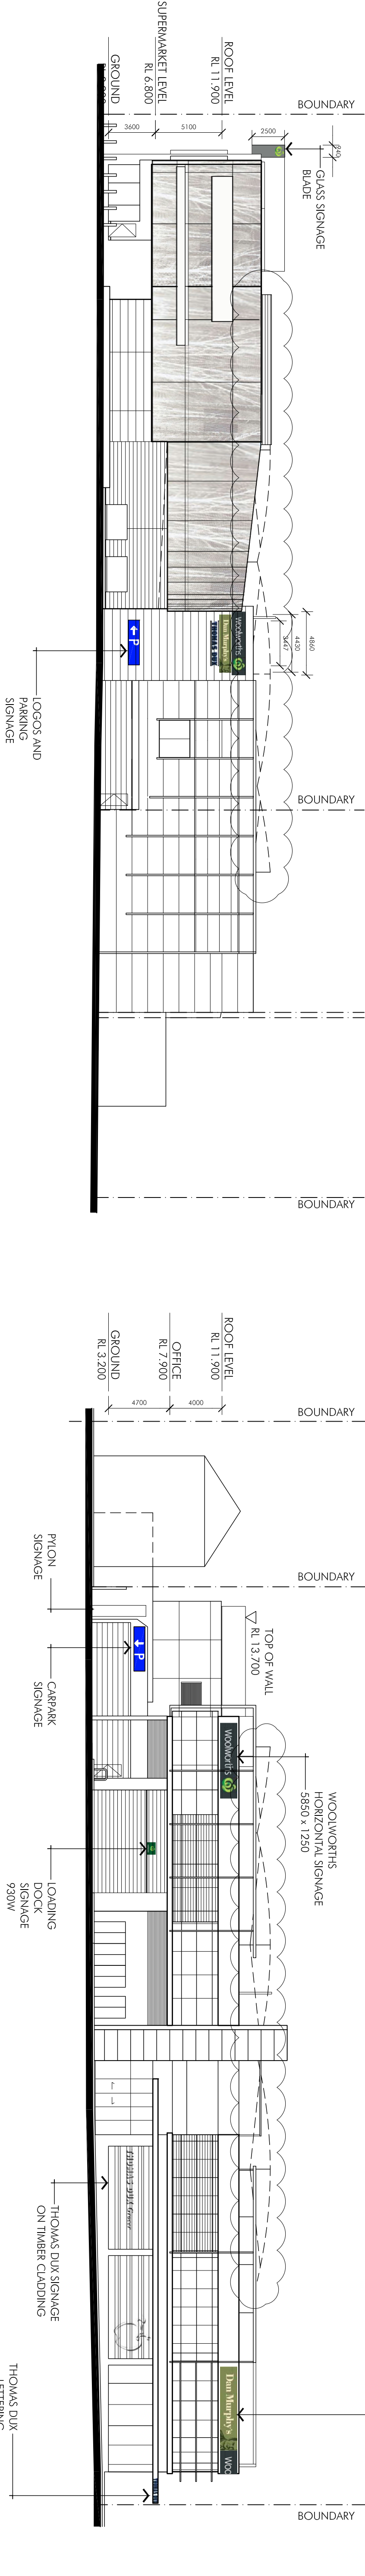

WEST ELEVATION
SCALE 1:250

EAST ELEVATION
SCALE 1:250