


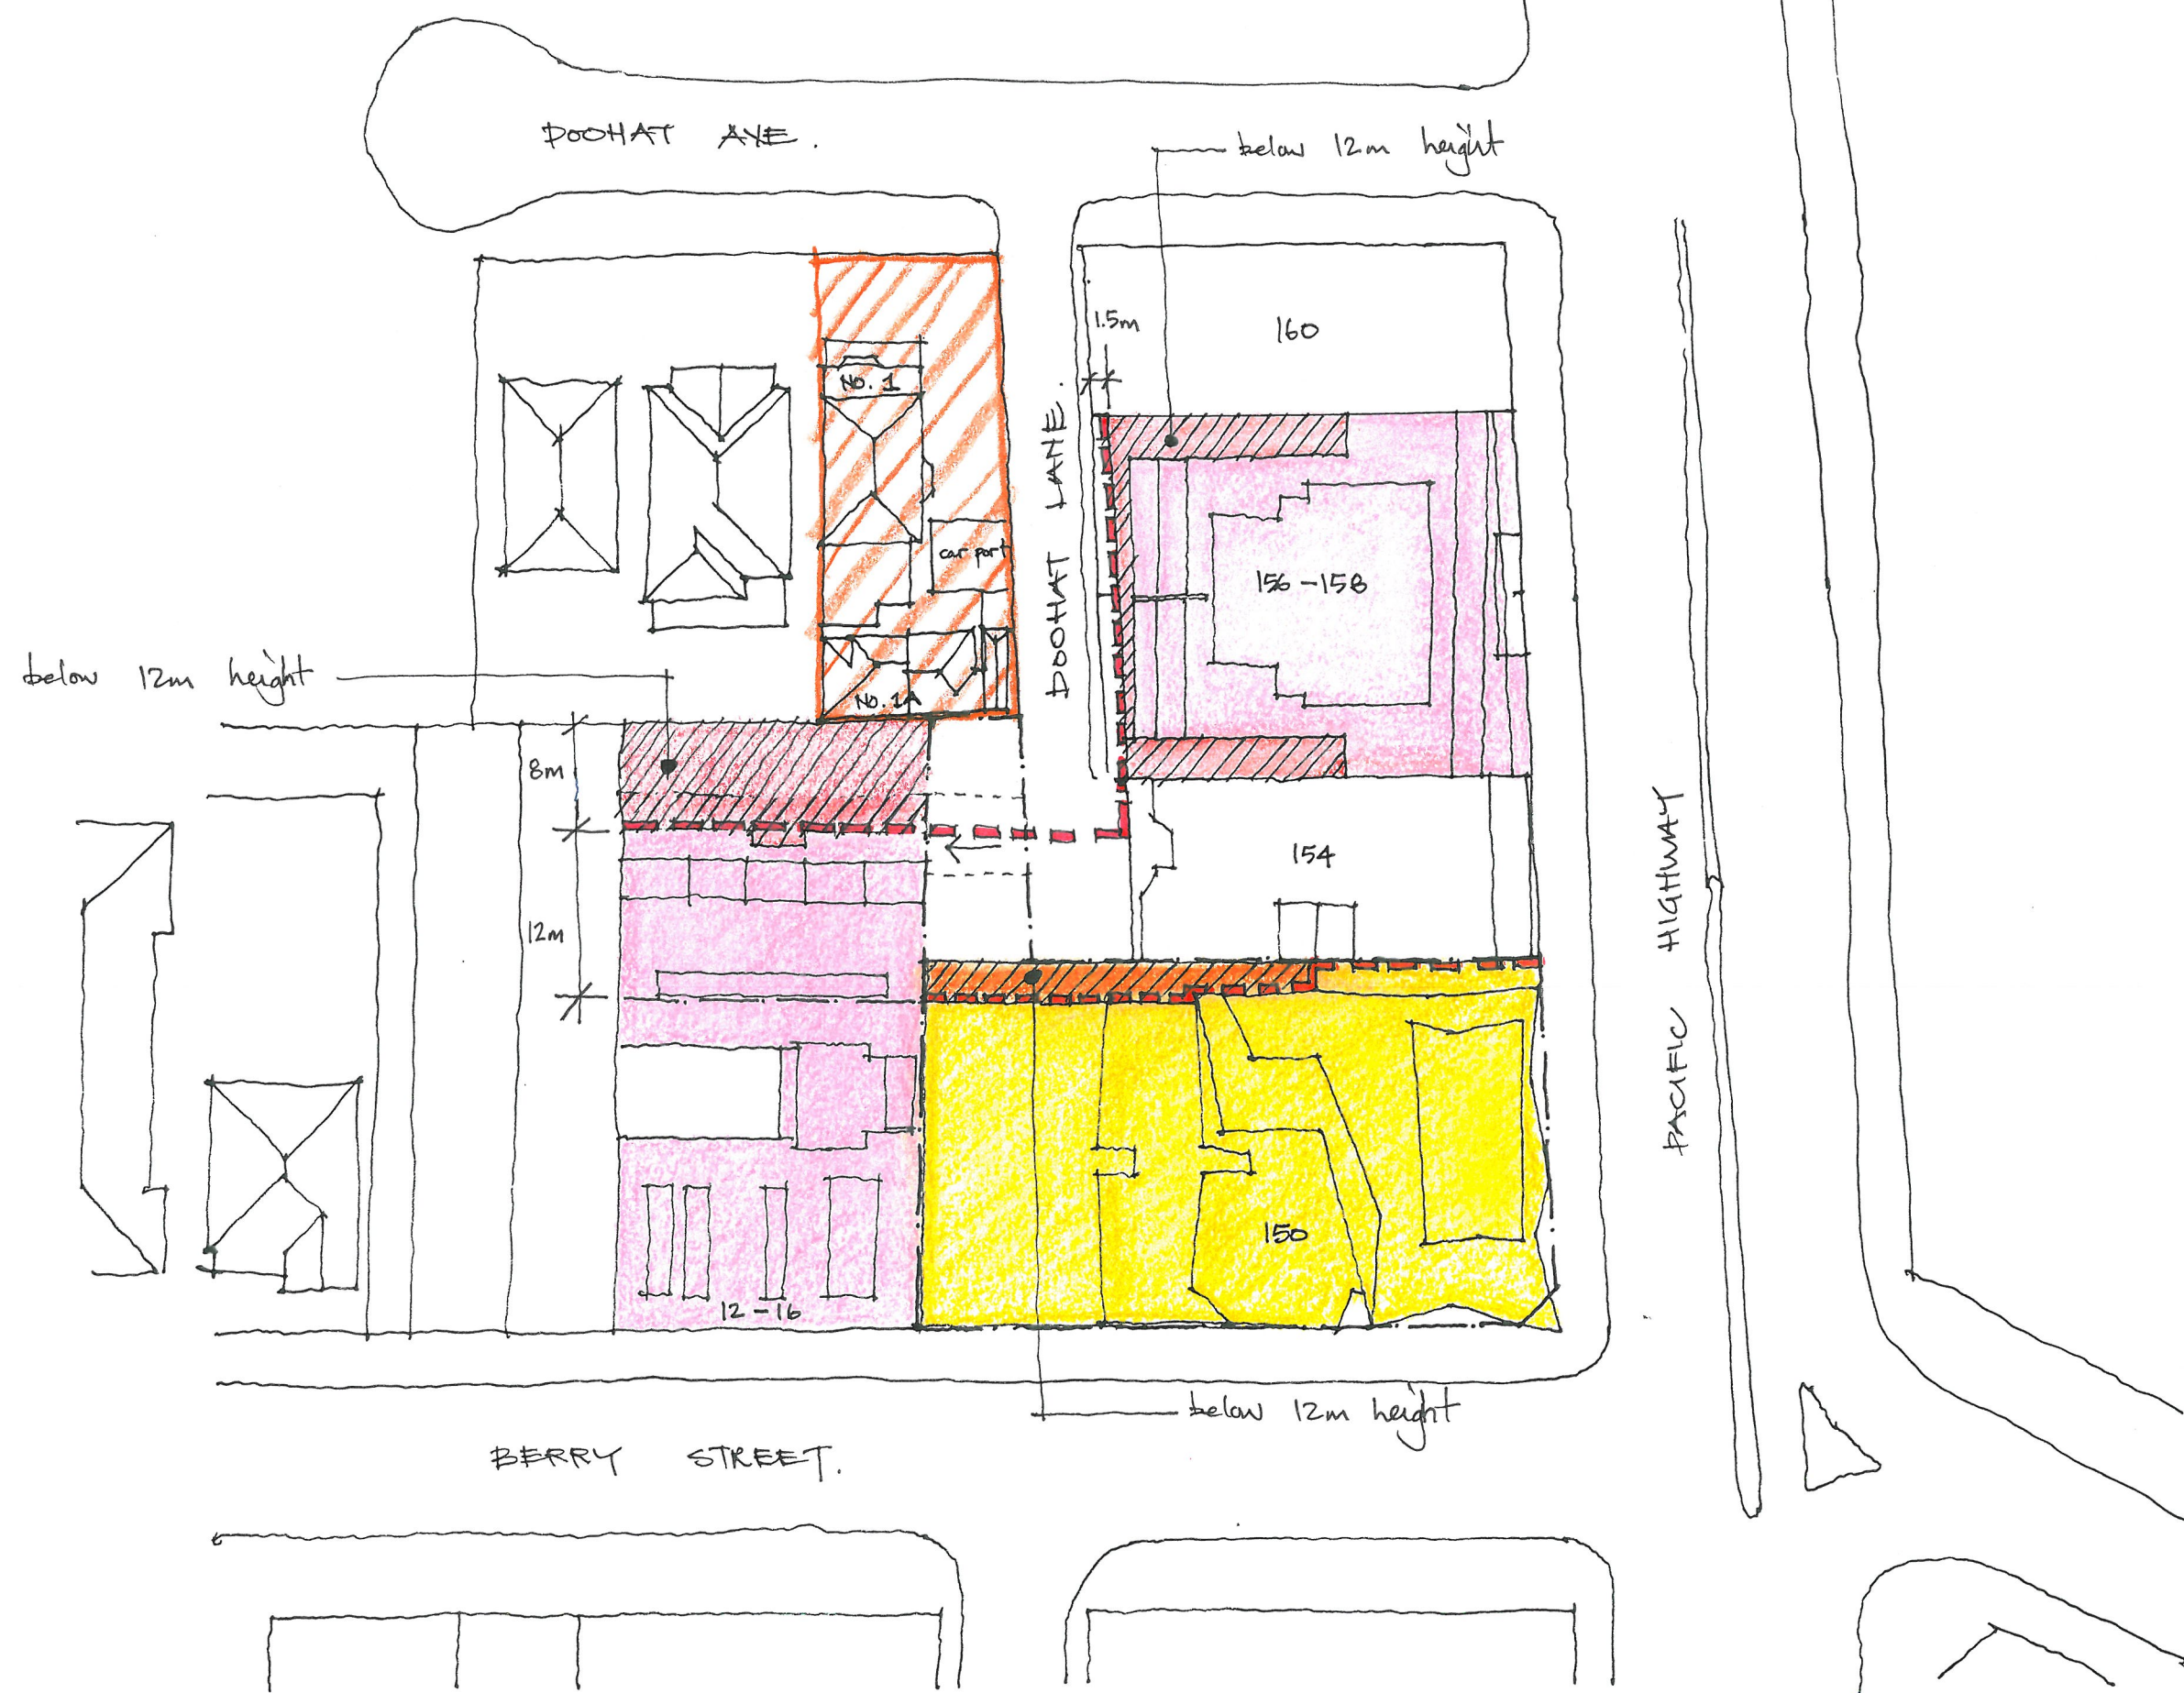

SUBJECT SITE



PROPOSED NEIGHBOURING SITES



HERITAGE ITEM - NO. 1 DOOHAT AVE.

Project 150 PACIFIC HIGHWAY

Title SITE PLAN

Scale 1:500 Date 01.04.12 Number SK 300

0



.m

© copyright nettleton tribe partnership Pty Ltd



