
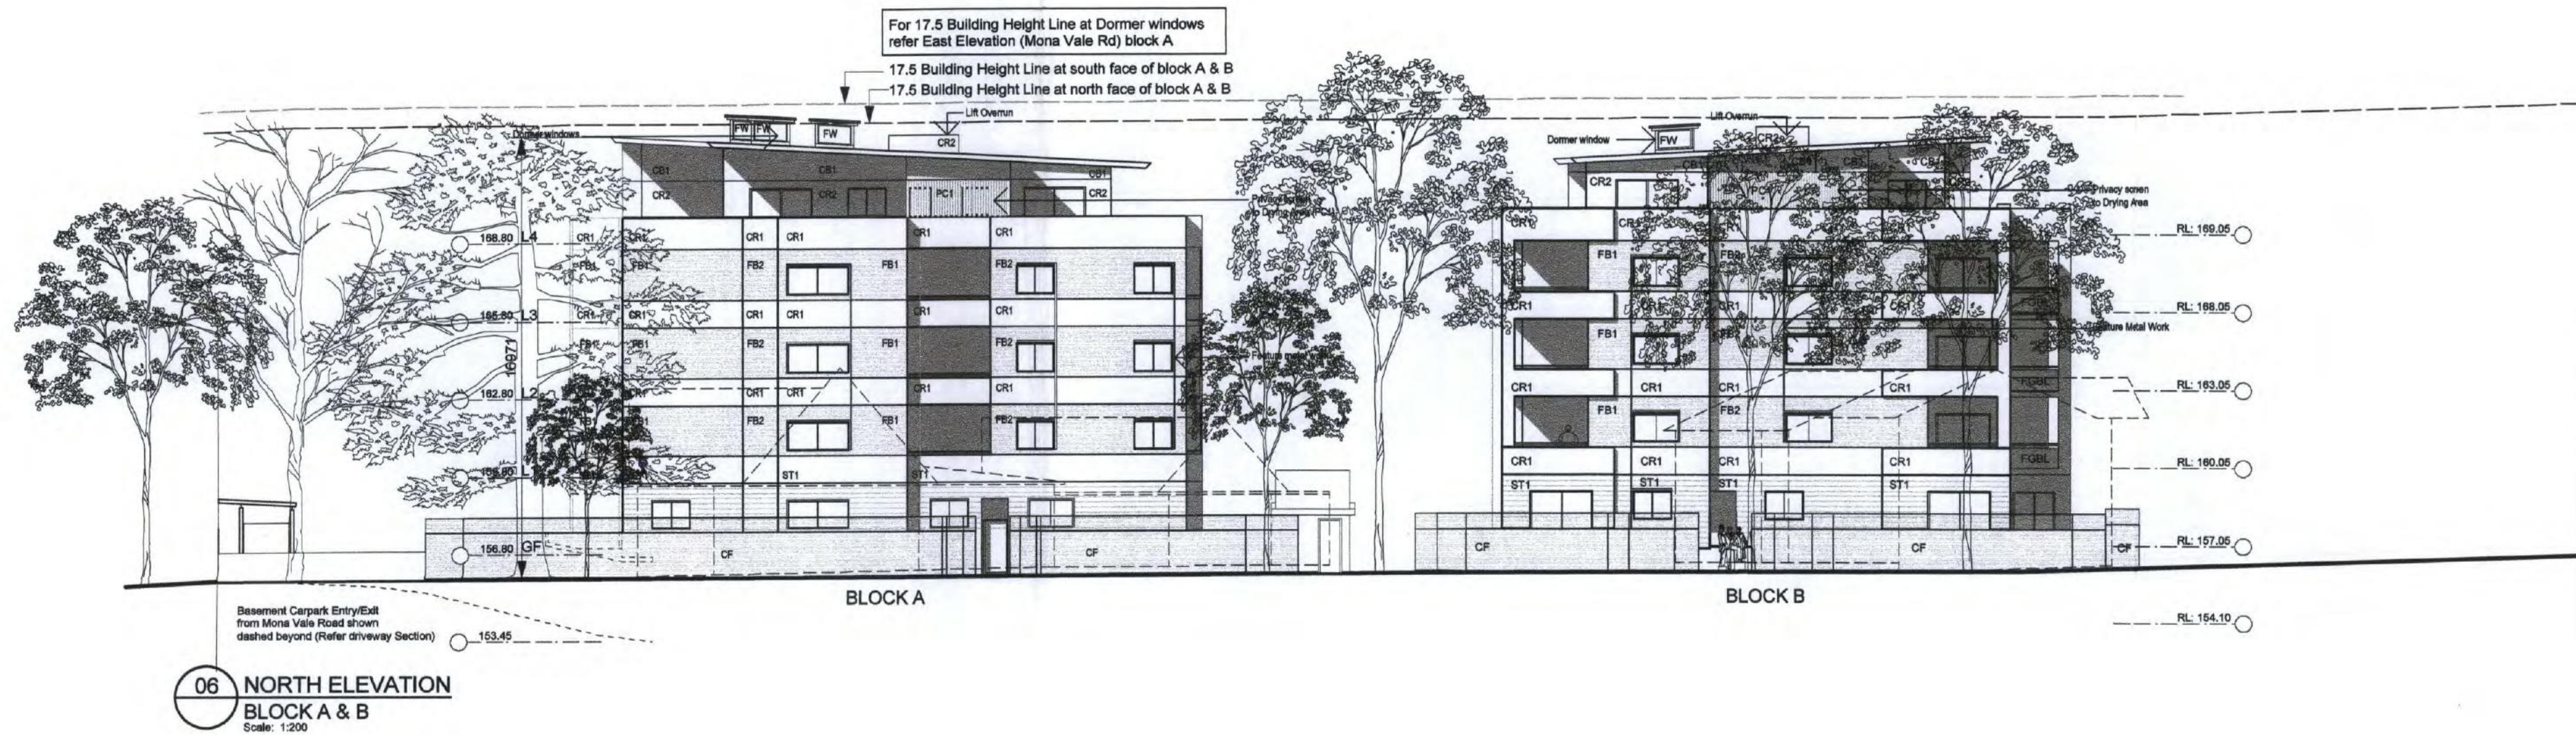
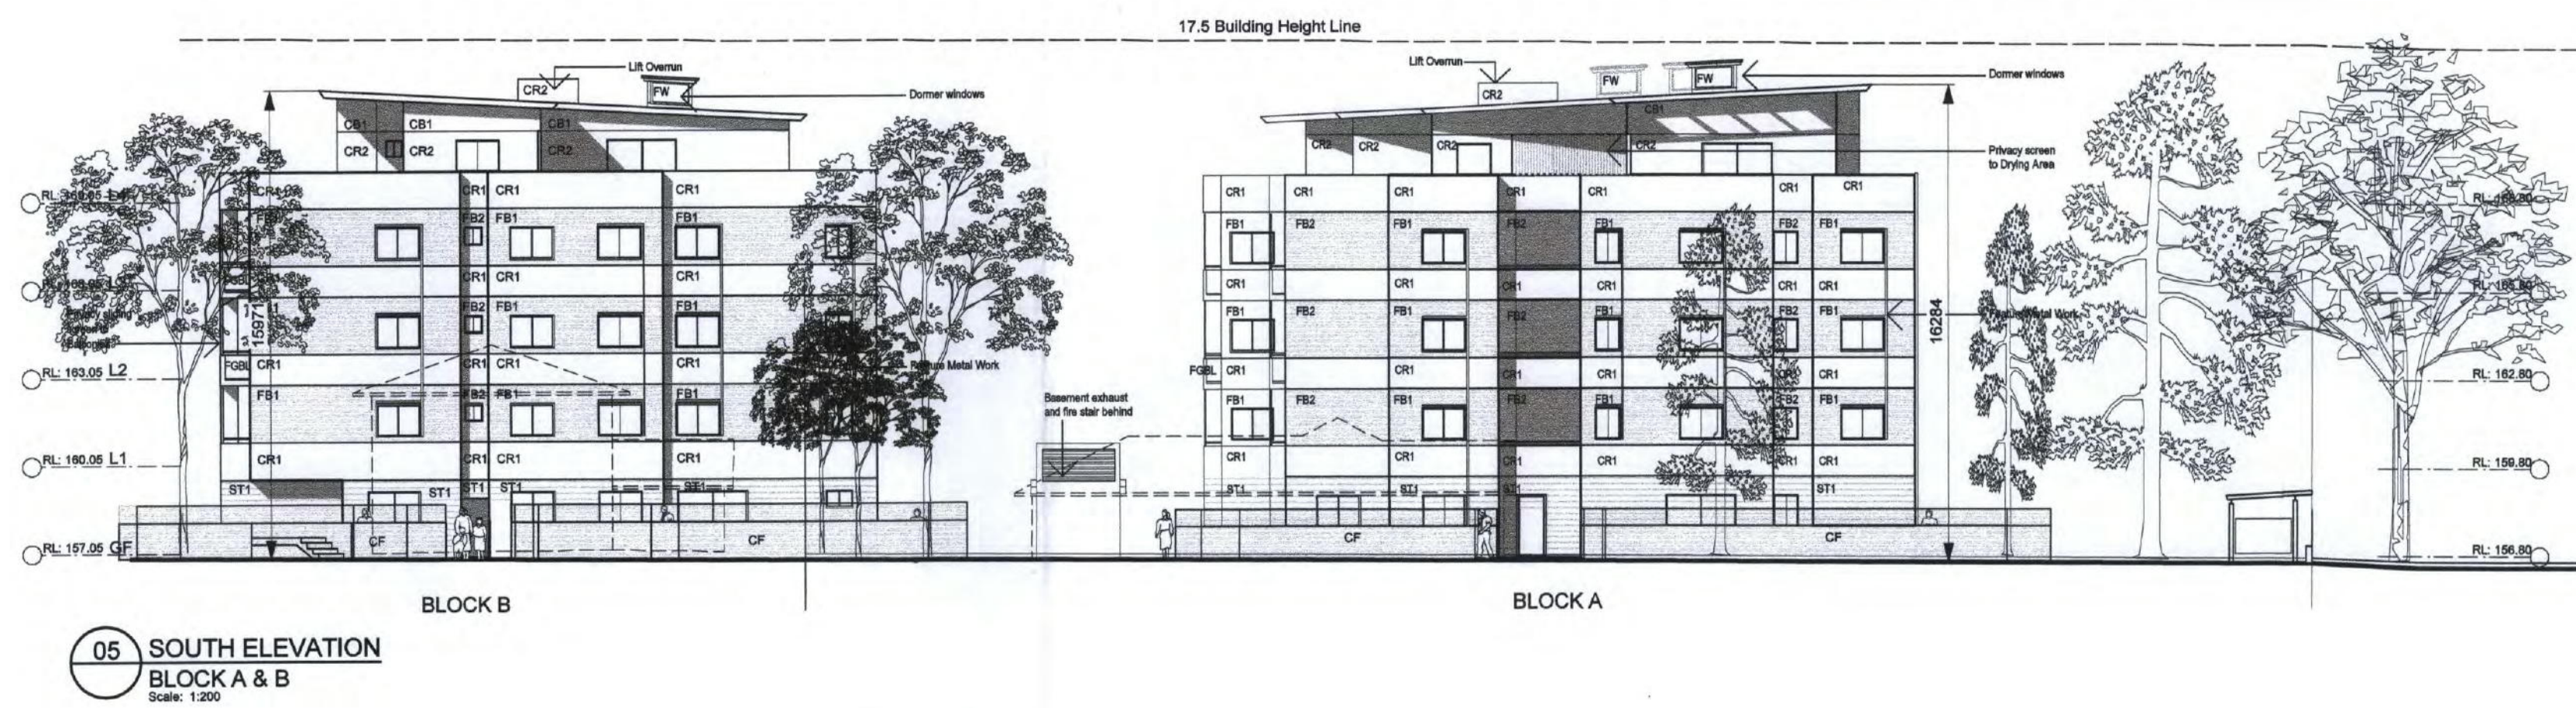
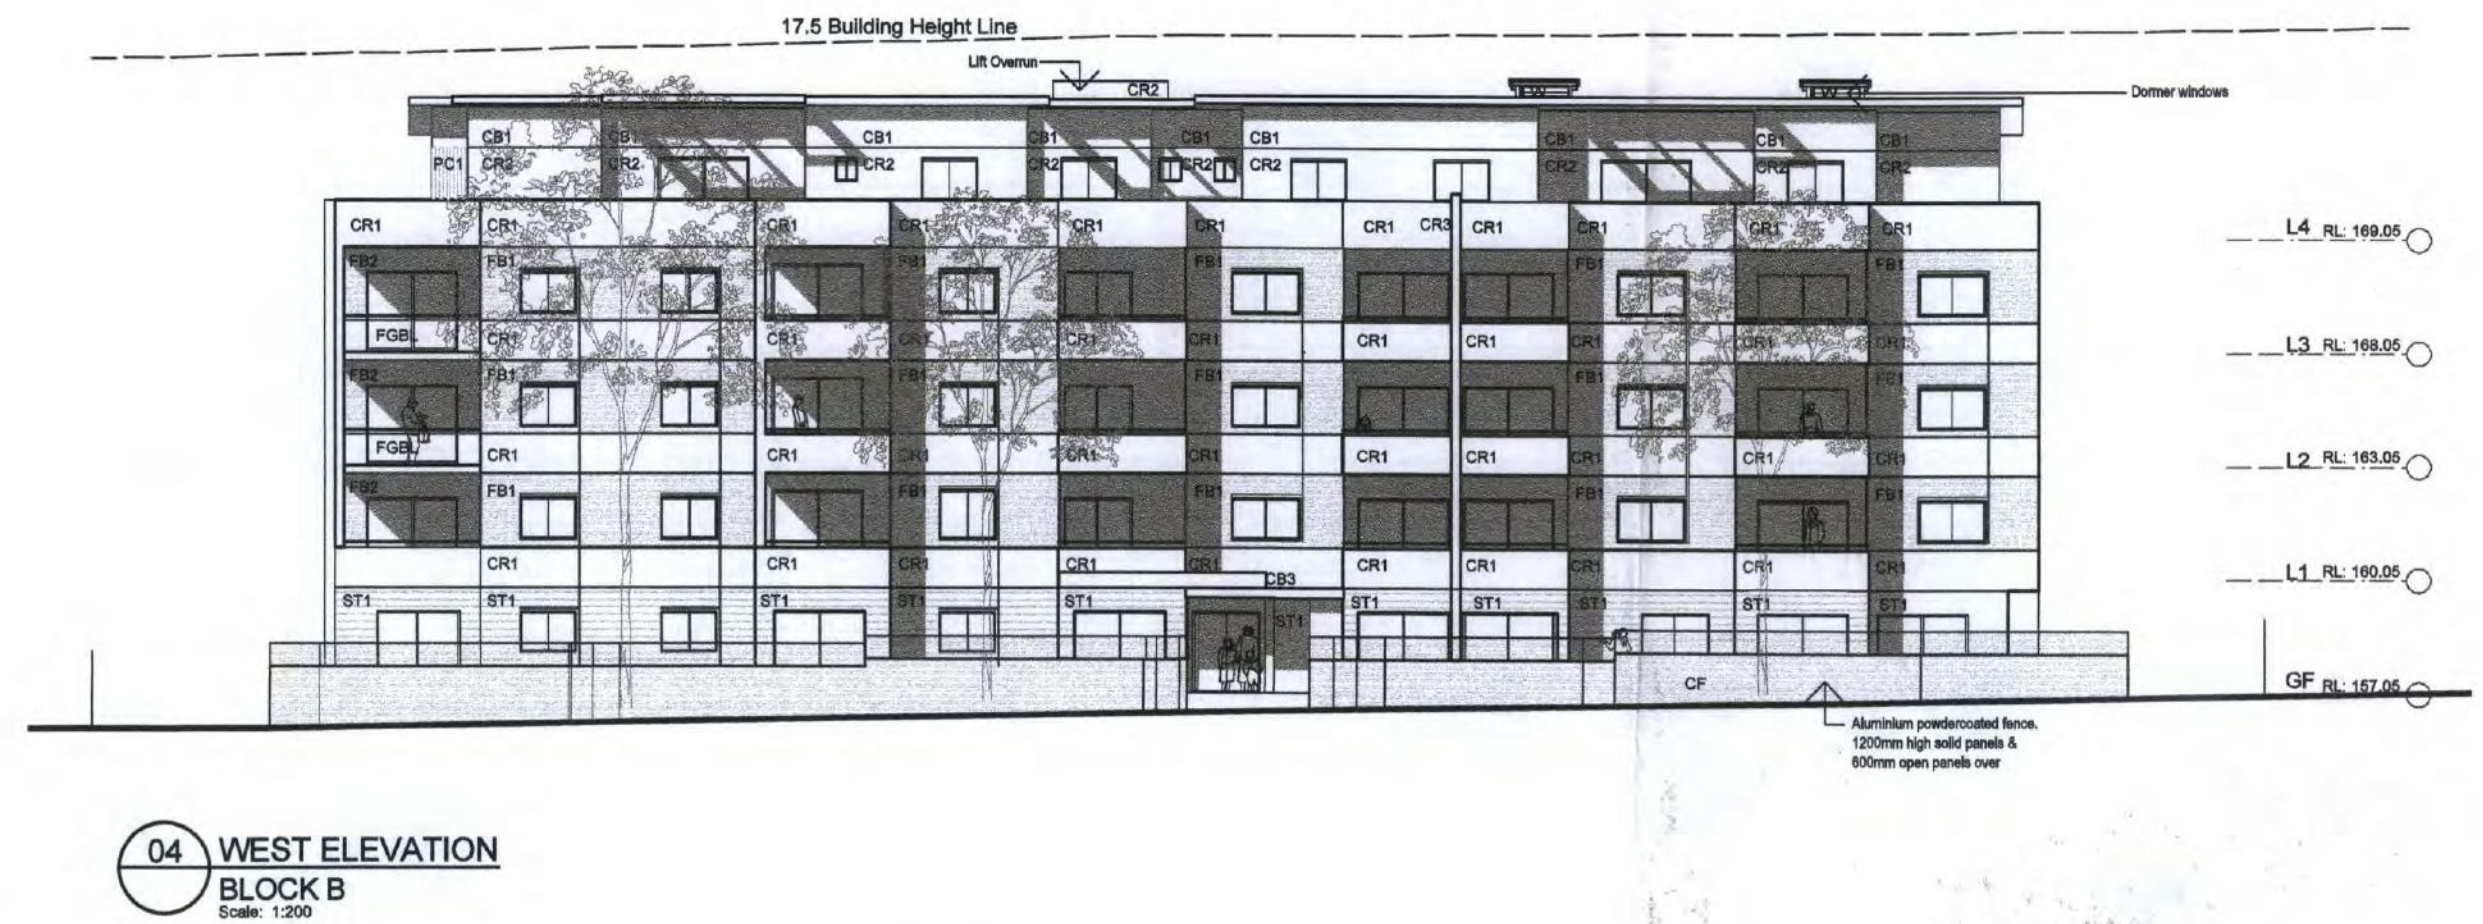
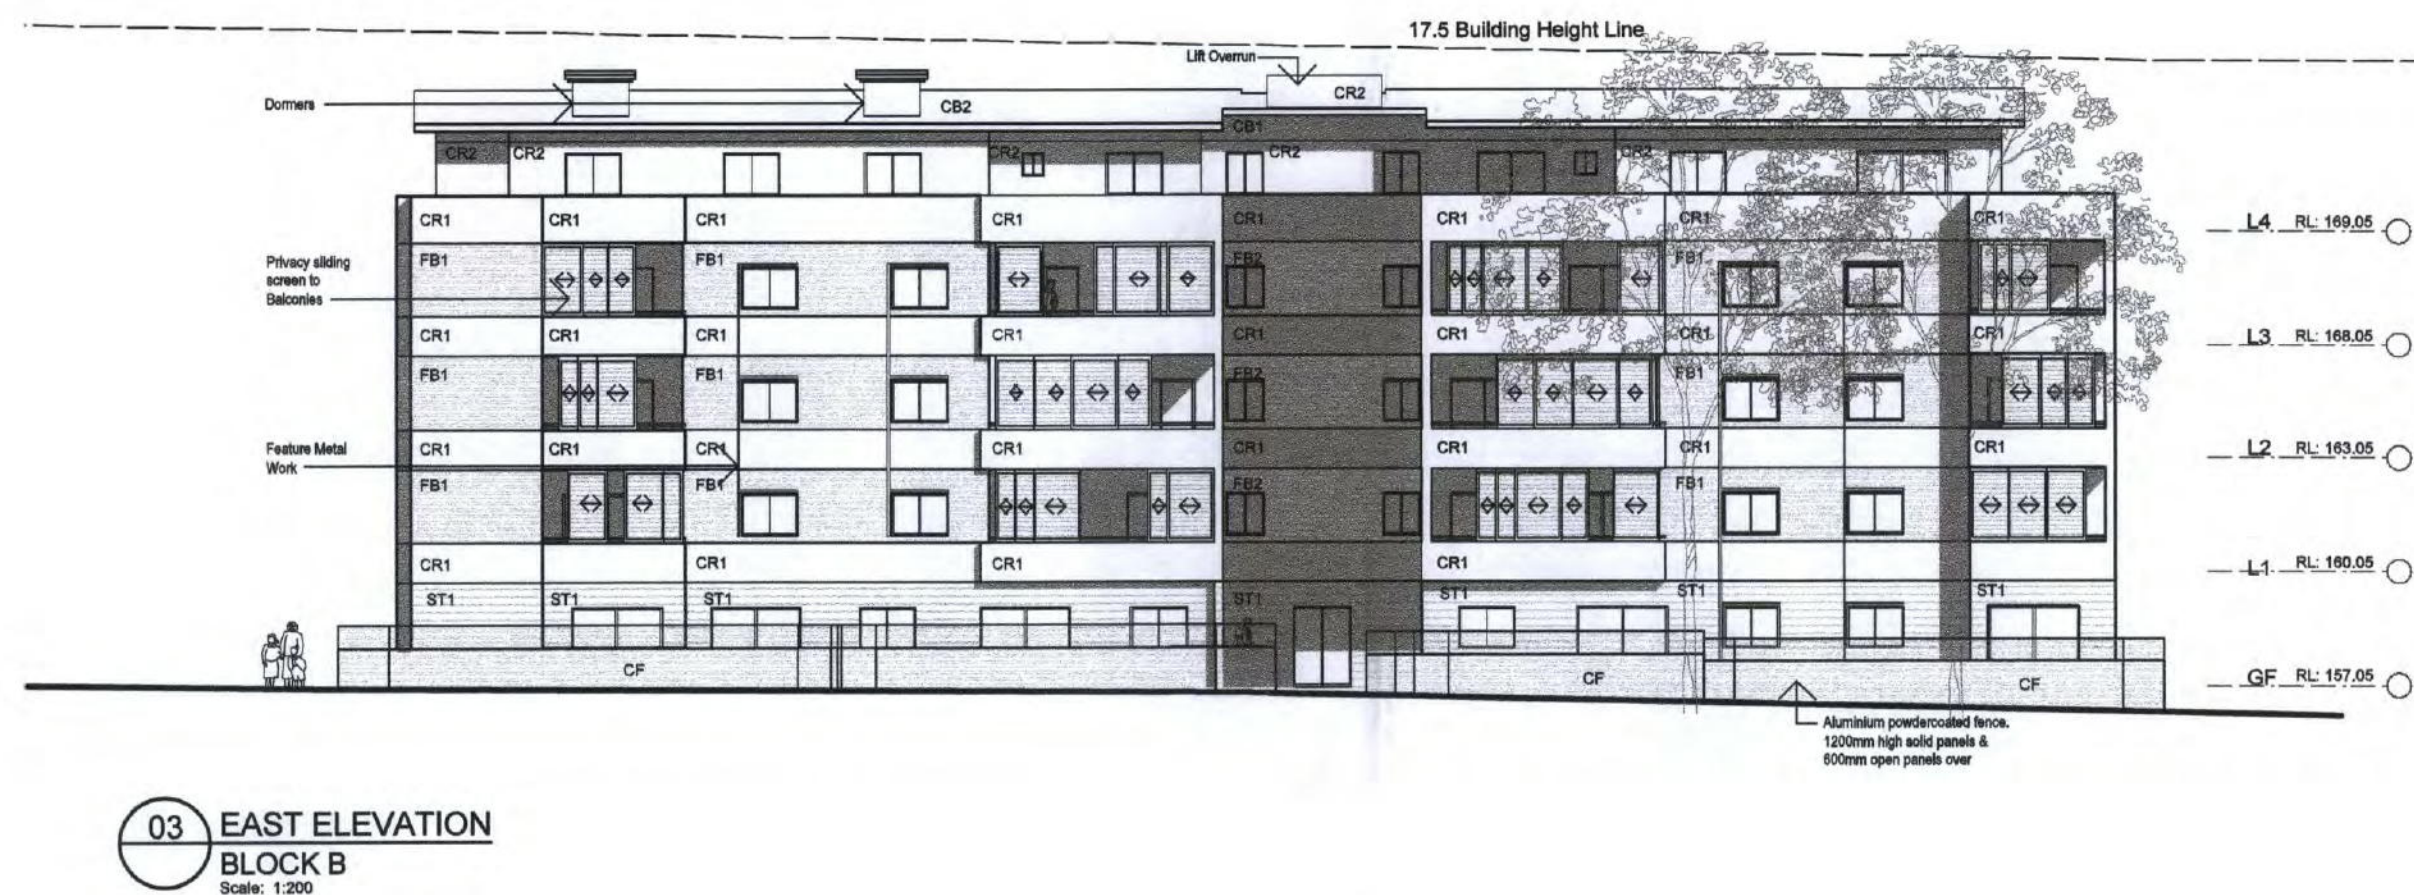
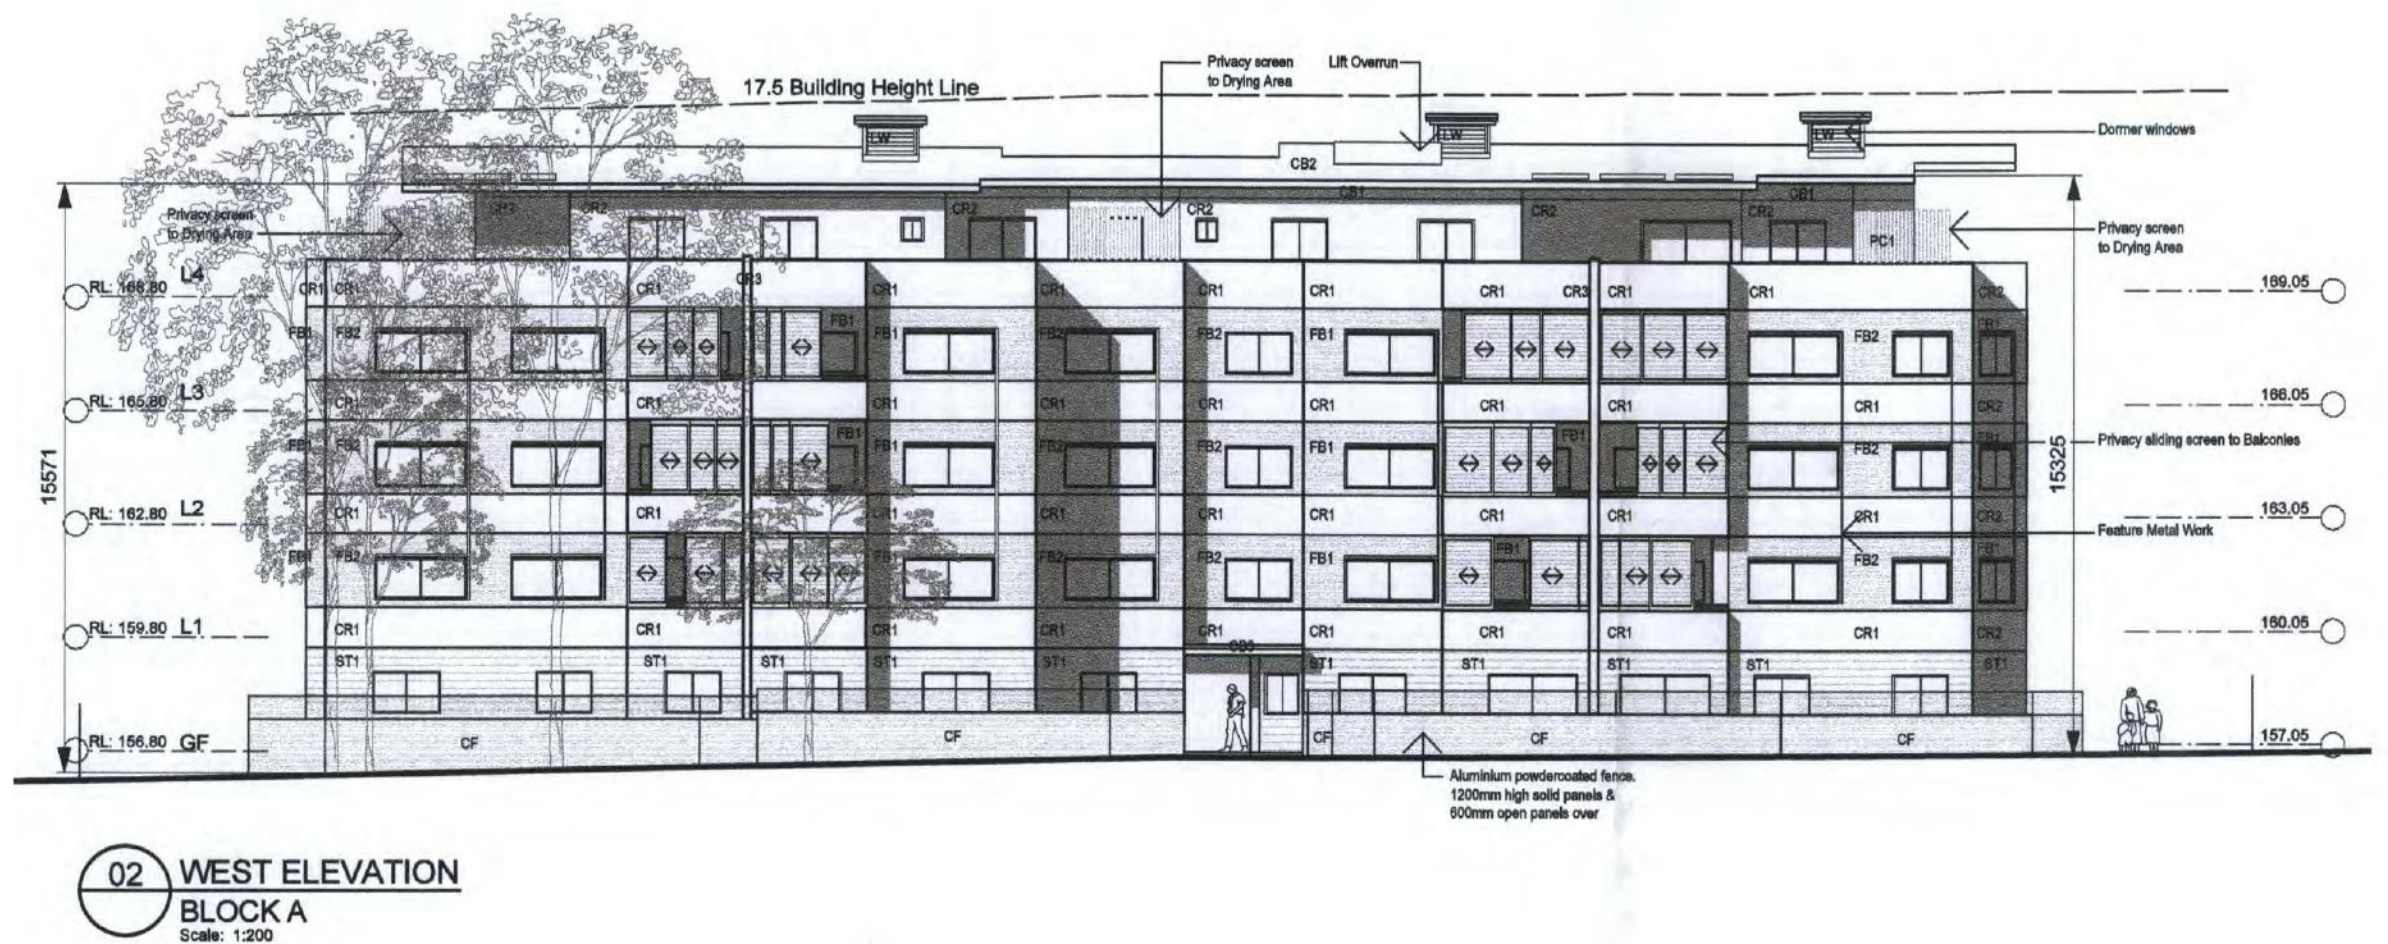


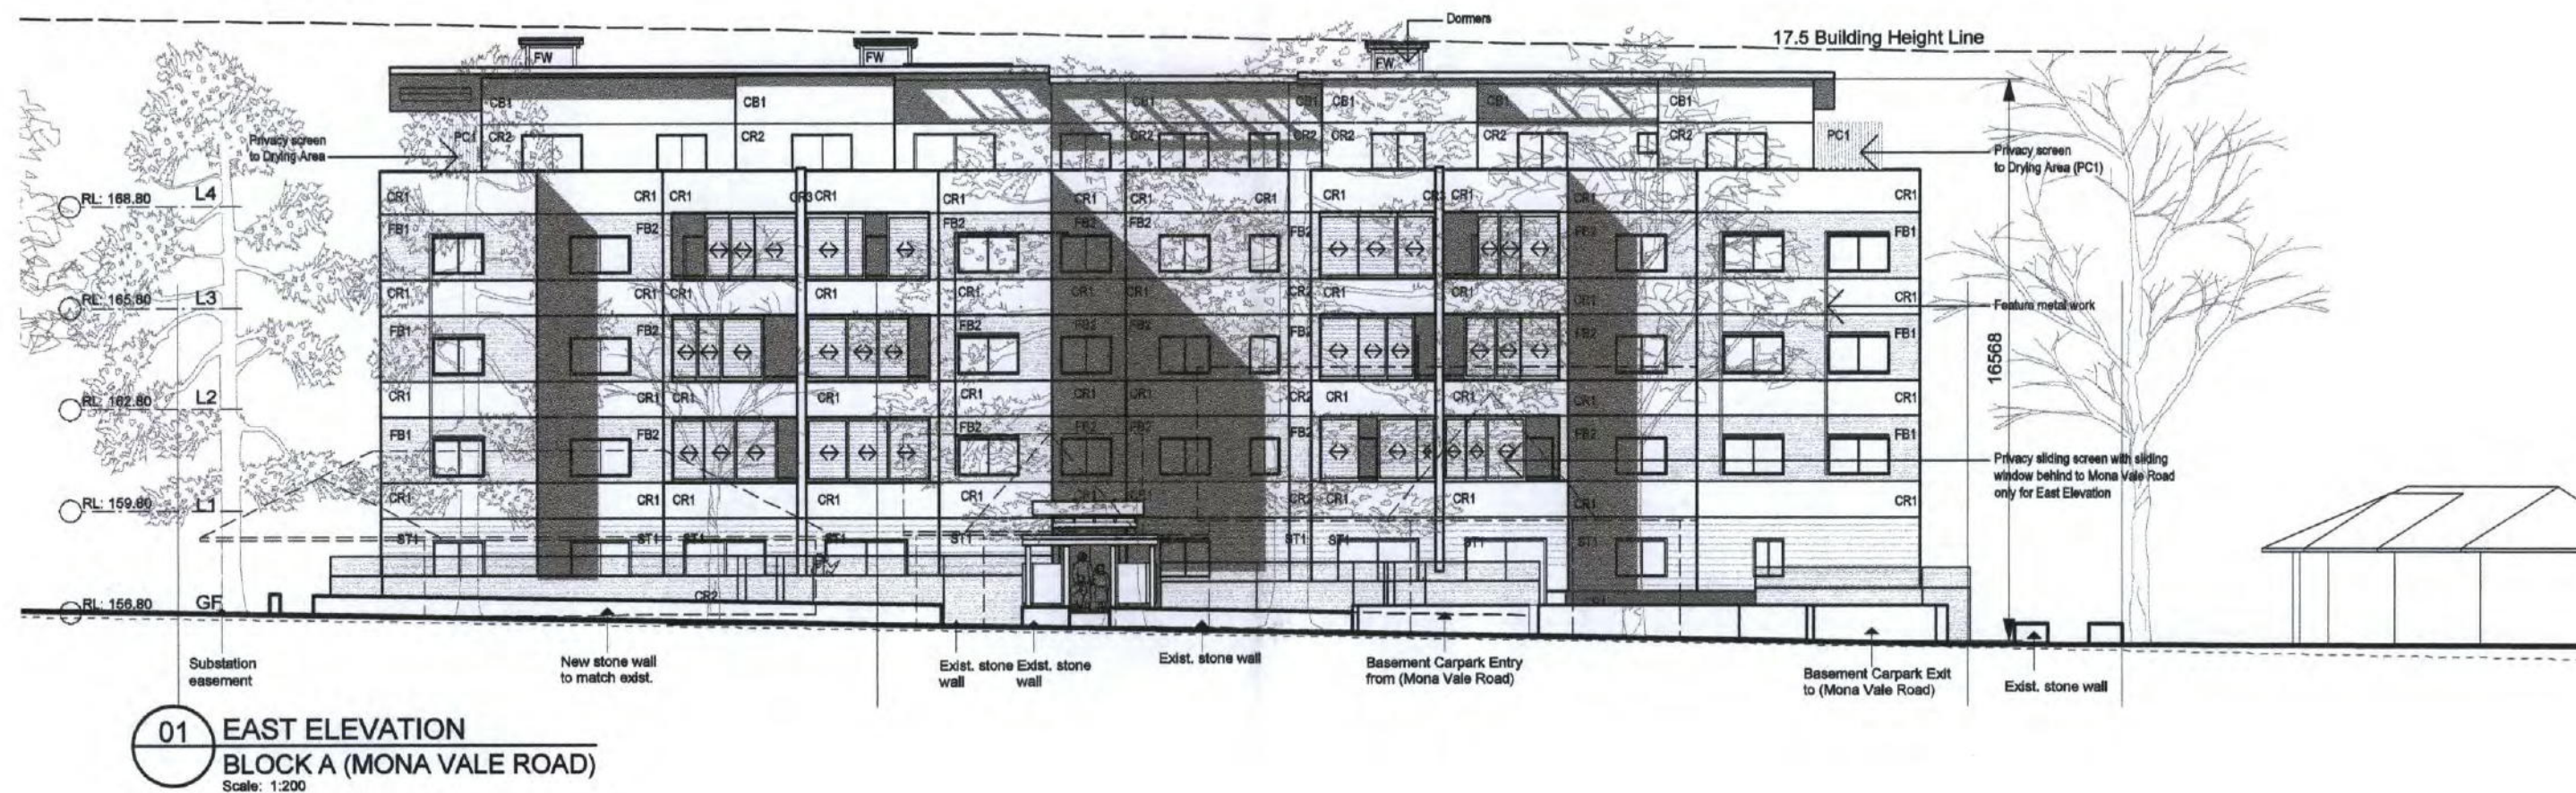

FINISHES LEGEND		

rev	date	revision notes	by
P	6/6/11	Amended DA submission	JM
O	13/6/11	Amended DA Submission	JM
N	5/5/11	Amended DA Submission	JM
M	3/5/11	Issue for co-ordination	JM
L	19/4/11	Preliminary Issue	JM
K	22/12/10	Issued for DA	JM
J	22/12/10	Issued for DA	JM
I	5/10/10	Revised Driveway Access from Mona Vale Road	JM
H	29/9/10	For Pre Development Application 2	JM
G	13/9/10	For consultant co-ordination	JM
F	11/8/10	For Pre Development Application (Block A, B & C Modified for Solar Access)	JM
E	22/7/10	For Pre Development Application	JM
D	16/7/10	Consultant Issue	JM
C	2/7/10	Drawing sheet amended to include Site Elevation	JM
B	1/7/10	Sections Amended	JM
A	29/6/10	For Client Review & Consultant Issue	JM

Figured dimensions to be taken in preference to scaling. Contractor to verify all dimensions on job before commencing any work or making shop drawings.

Copyright remains the property of Playoust Churcher Architects. Reproduction of the whole or part of this document constitutes an infringement of copyright. The information, ideas and concepts contained in this document are confidential.

project # 06-507

Rosedale St Ives
212-216 Mona Vale Road &
5A & 13 Memorial Ave St Ives

client
Village Building Company

dwg
Site Elevations
Block A & B

printed
6/6/2011

drawn
KB

scale
A1
1:200

DEVELOPMENT APPLICATION

stage
DA

drawing #
200


revision
P

11 marian street
killara nsw 2071
T 02 9488 9811
F 02 9488 4870

PLAYOUST CHURCHER
ARCHITECTS



info@playoustchurcher.com.au
www.playoustchurcher.com.au

John J Playoust & Co Pty Limited ACN 008 603 188 & Brett Churcher Architects Pty Ltd
ACN 003 751 611 trading as Playoust Churcher Architects

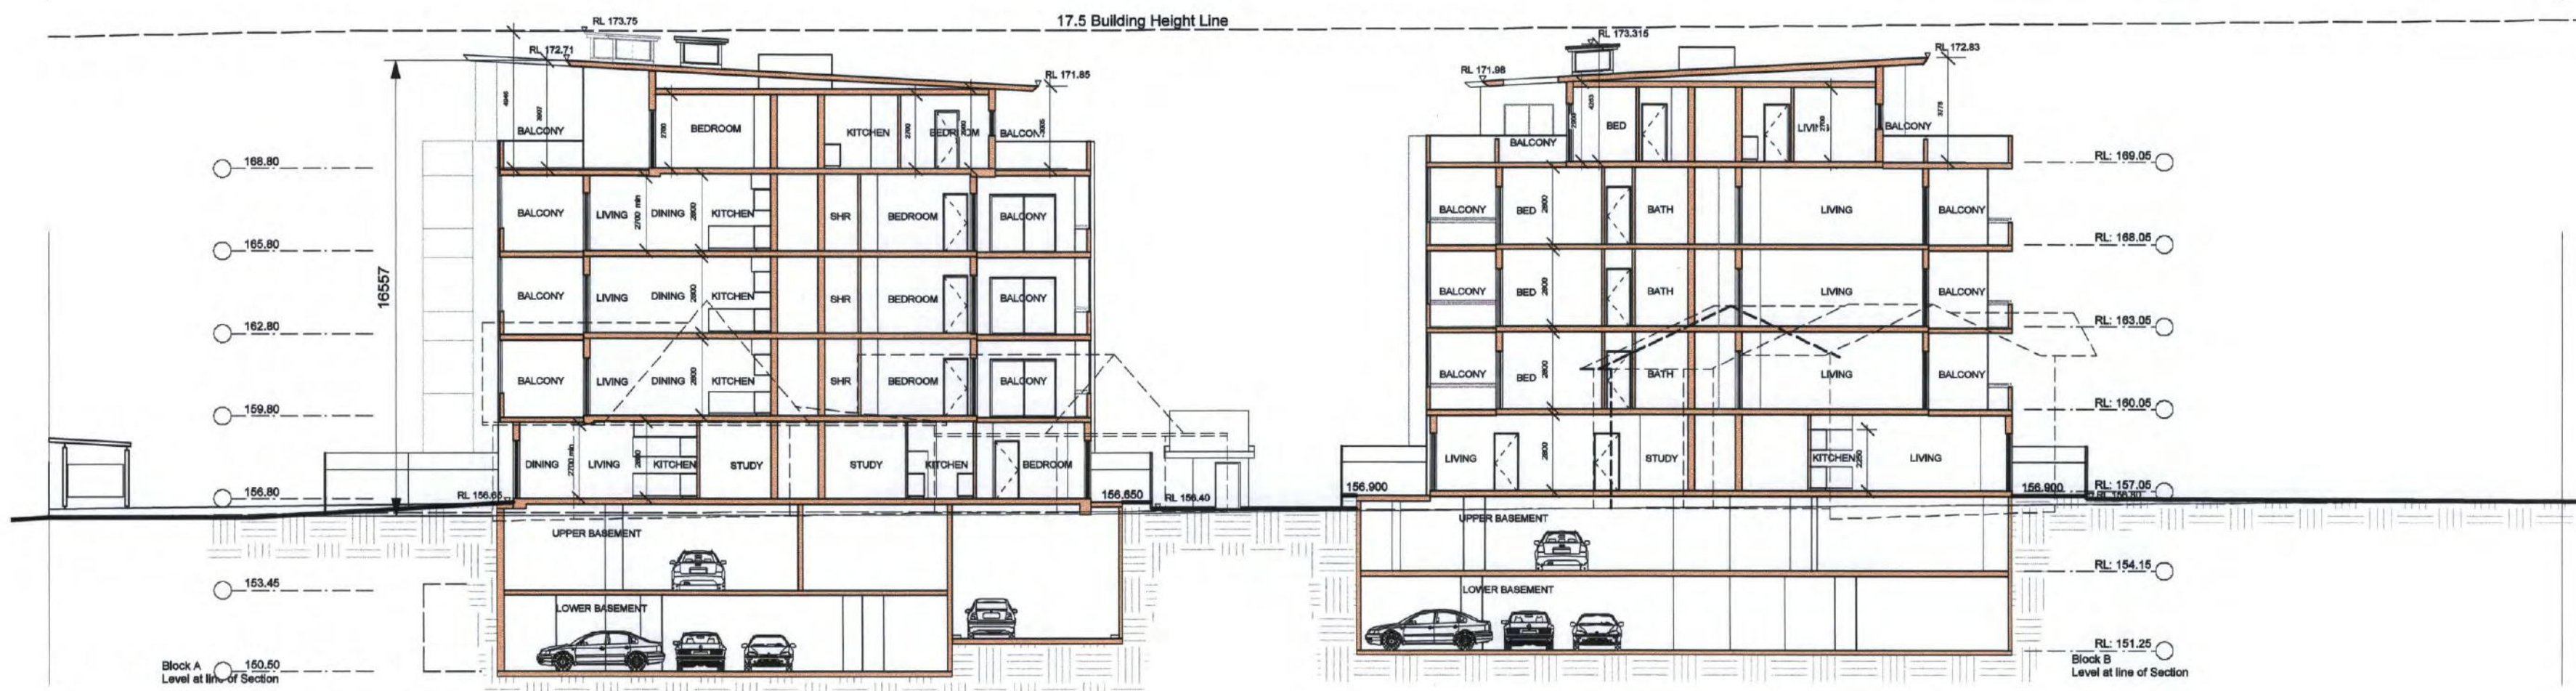


01 SECTION 1
BLOCK A & B
Scale: 1:200


03 SECTION 3
BLOCK C
Scale: 1:200

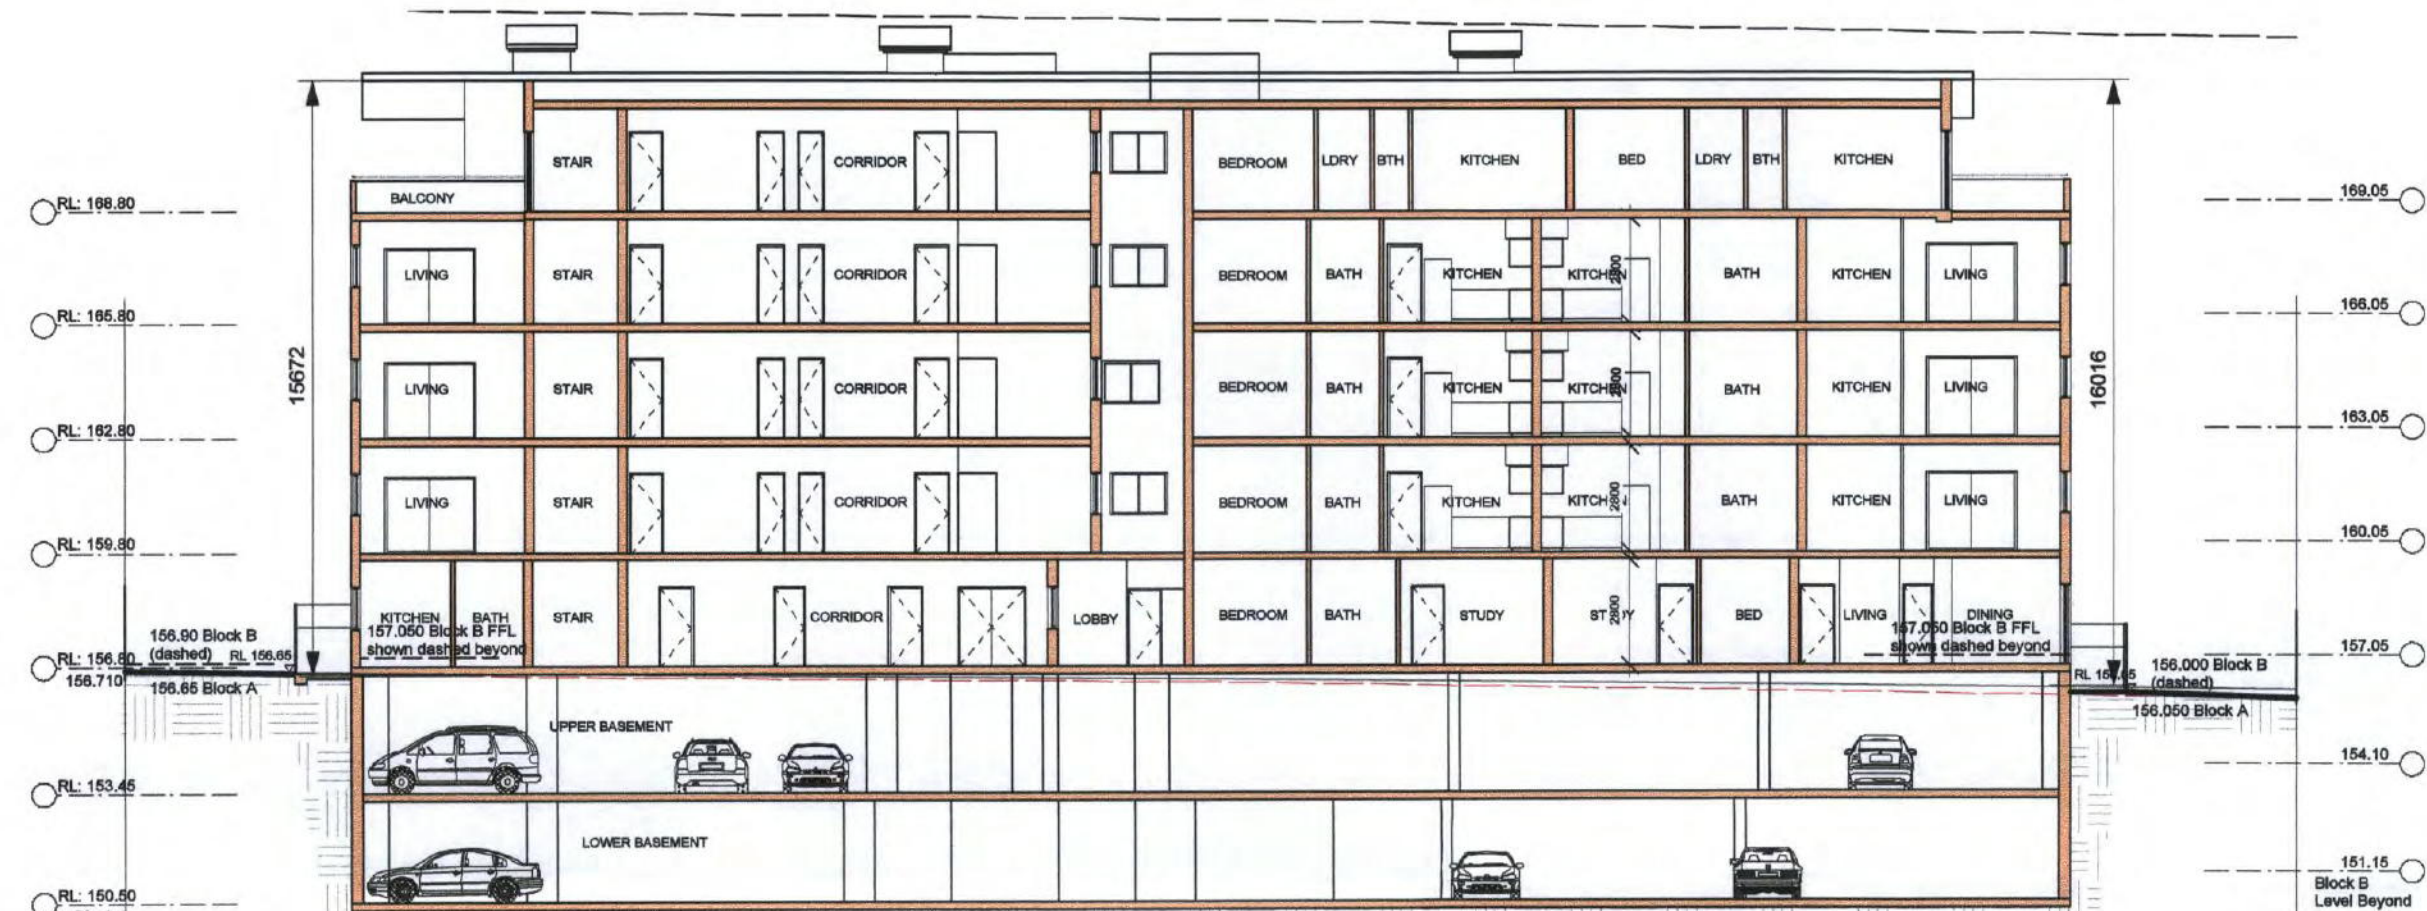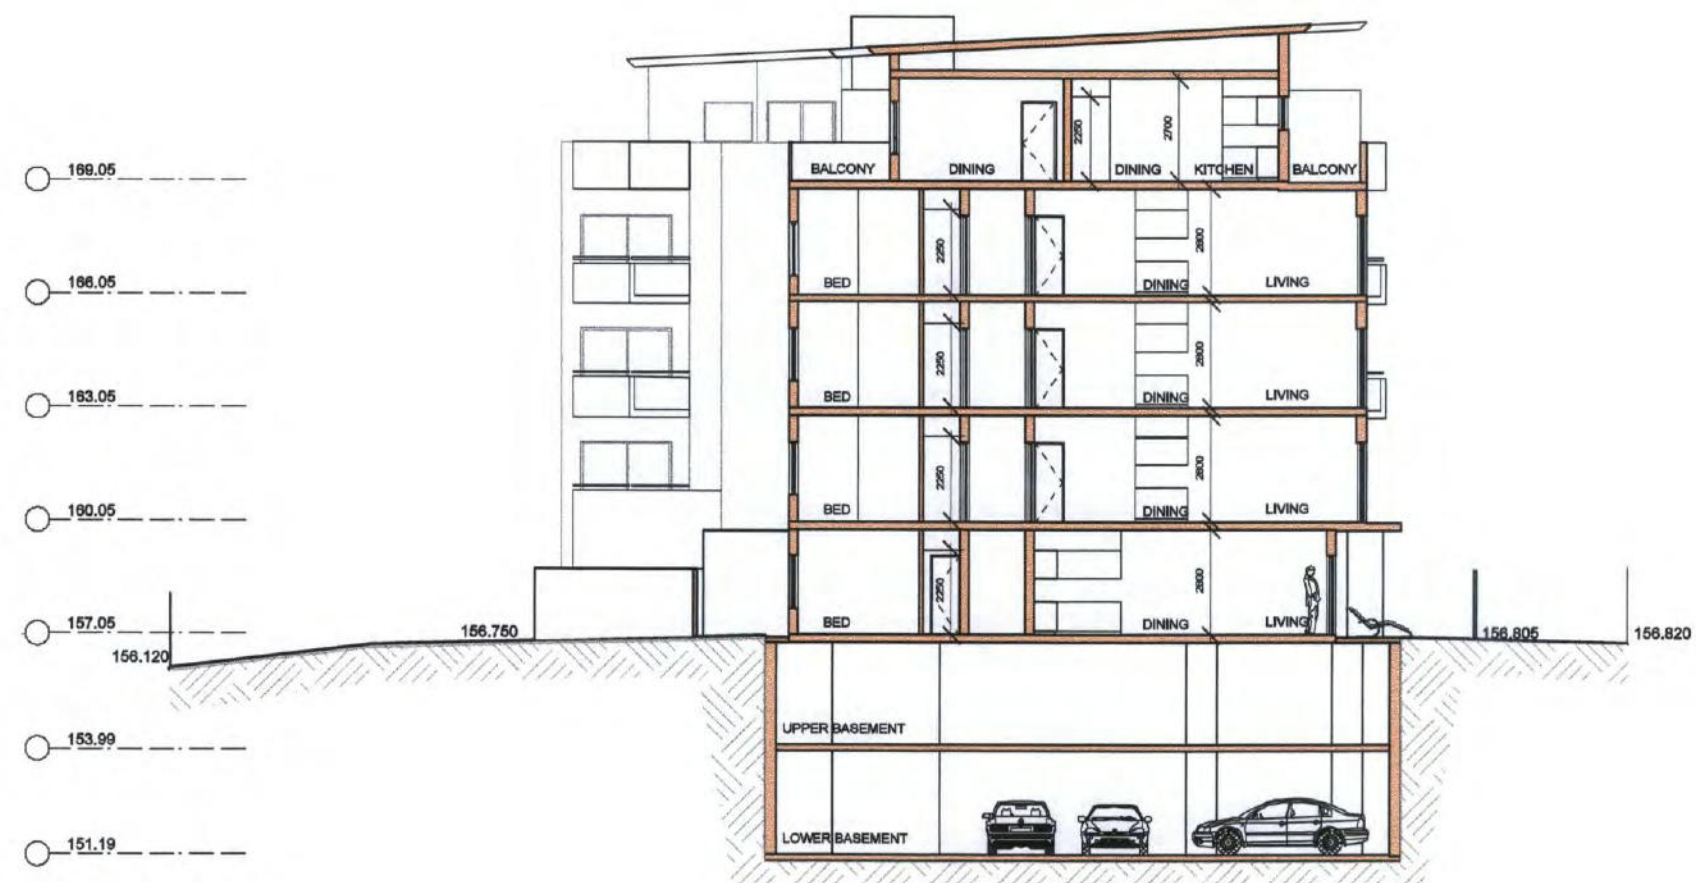

02 SECTION 2
BLOCK A & B
Scale: 1:200

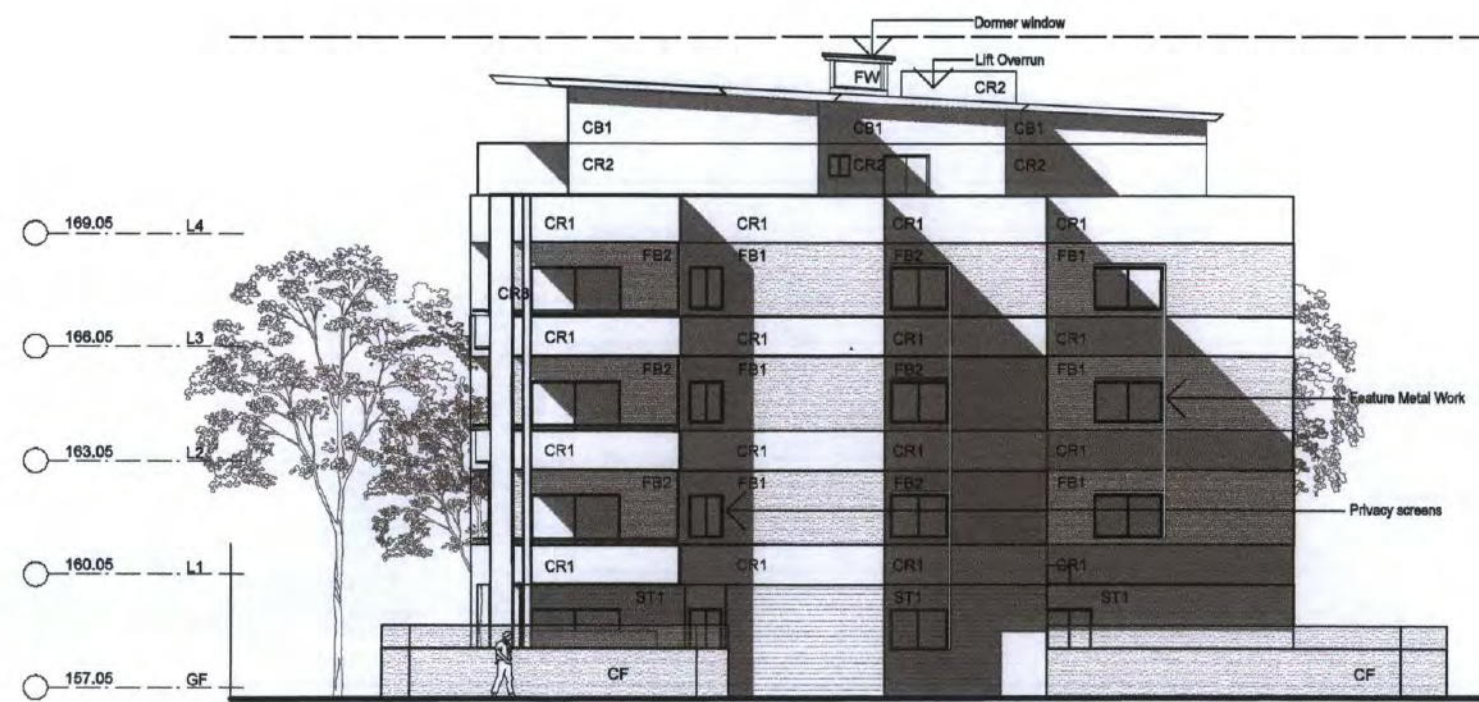


06 SOUTH ELEVATION
BLOCK C
Scale: 1:200

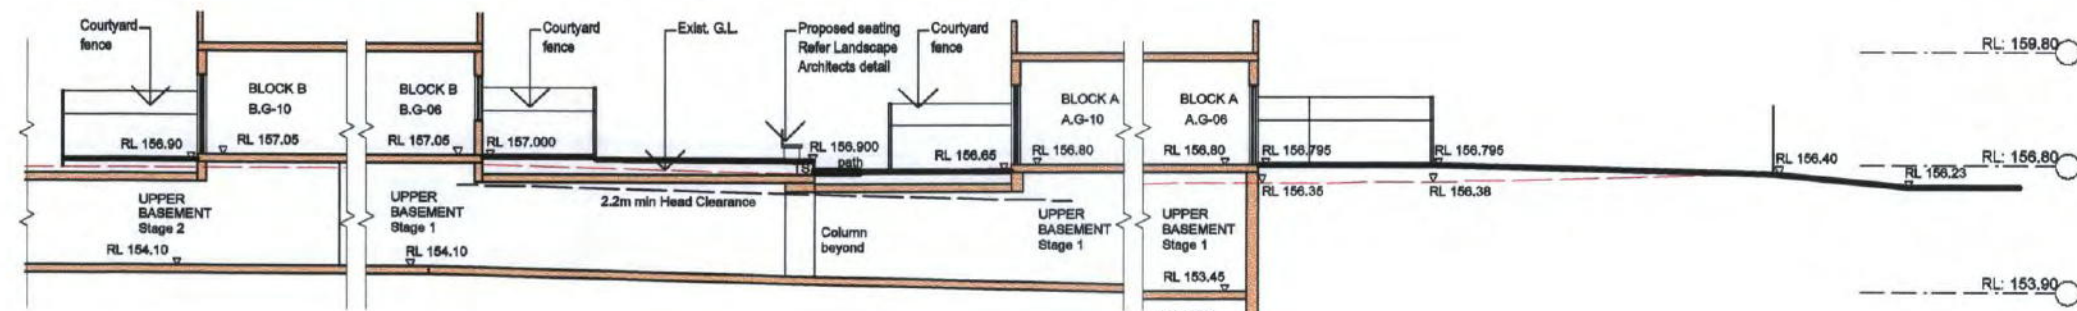

10 LANDSCAPE SECTION
BLOCK B
Scale: 1:200


11 LANDSCAPE SECTION
BLOCK B & A
Scale: 1:200

12 LANDSCAPE SECTION
BLOCK A
Scale: 1:200

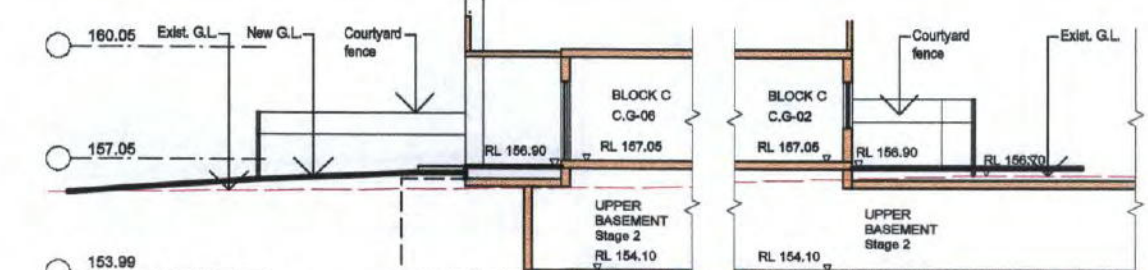


08 LANDSCAPE SECTION
BLOCK C
Scale: 1:200

09 LANDSCAPE SECTION
BLOCK C
Scale: 1:200

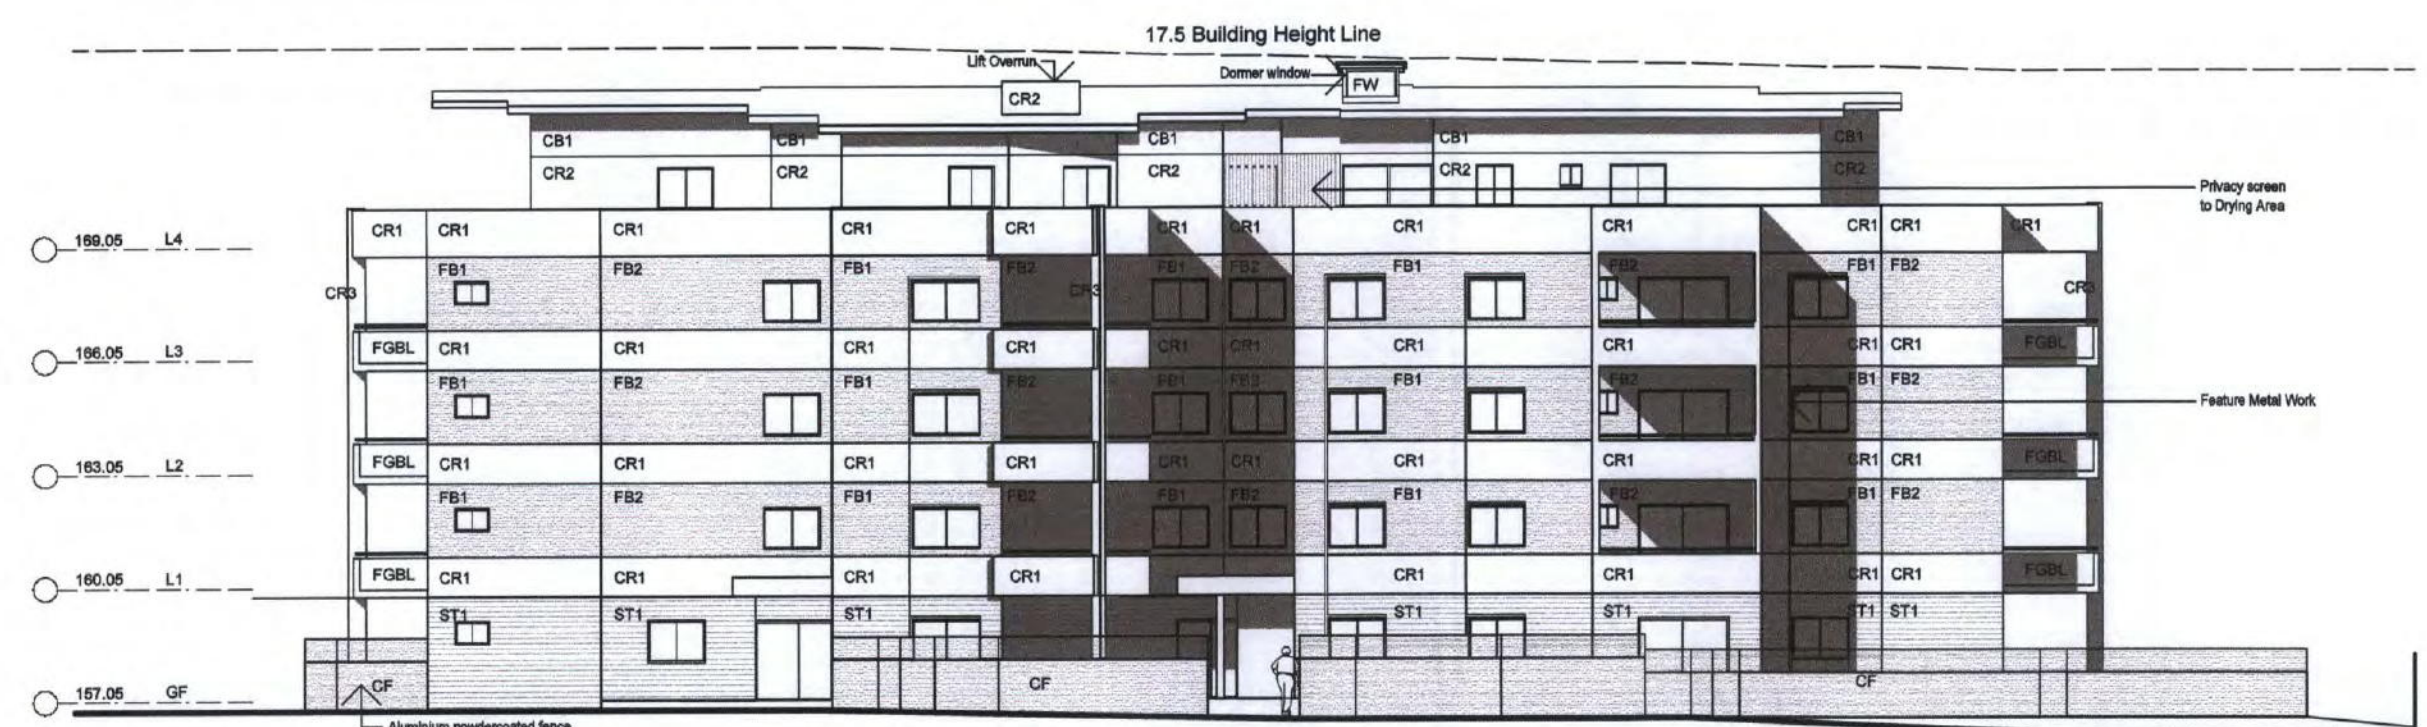

04 EAST ELEVATION
BLOCK C
Scale: 1:200

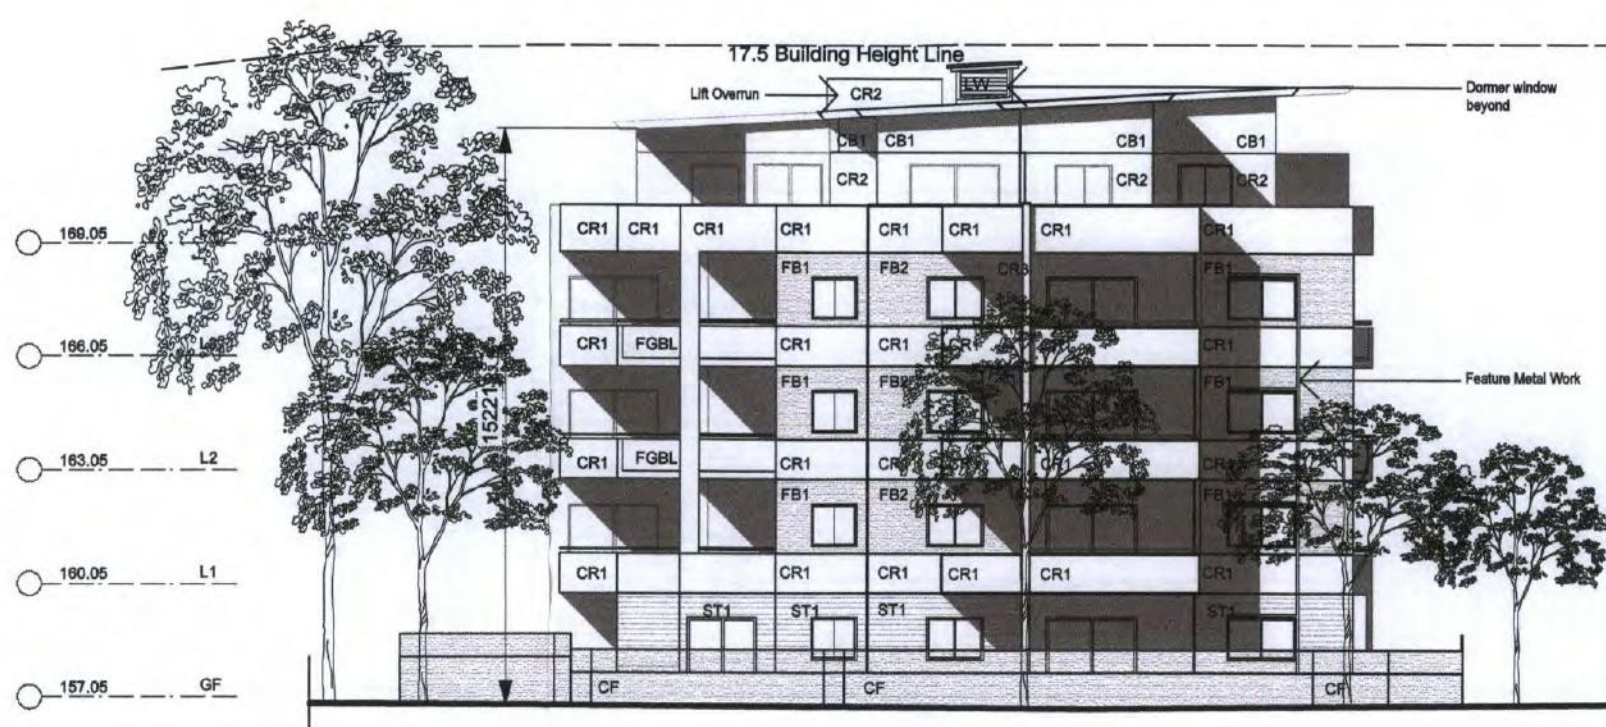

07 NORTH ELEVATION
BLOCK C
Scale: 1:200

FINISHES LEGEND			

P	6/6/11	Amended DA Submission	JM
O	13/5/11	Amended DA Submission	JM
N	5/5/11	Amended DA Submission	JM
M	20/4/11	Block C Elevations Amended	JM
L	19/4/11	Preliminary Issue	JM
K	22/12/10	Issued for DA	JM
J	22/12/10	Issued for DA	JM
I	29/9/10	For Pre Development Application 2	JM
H	16/9/10	For consultant co-ordination	JM
G	13/9/10	For consultant co-ordination	JM
F	11/9/10	For Pre Development Application (Block A,B & C Modified for Solar Access)	JM
E	22/7/10	For Pre Development Application	JM
D	18/7/10	For Pre Development Application	JM
C	27/7/10	Drawing amended to include Site Sections	JM
B	17/7/10	Section Amended	JM
A	29/6/10	For Client Review & Consultant Issue	JM
rev	date	revision notes	by

Figured dimensions to be taken in preference to scaling. Contractor to verify all dimensions on job before commencing any work or making shop drawings

Copyright remains the property of Playoust Churcher Architects. Reproduction of the whole or part of this document constitutes an infringement of copyright. The information, ideas and concepts contained in this document are confidential.

project # 06-507

Rosedale St Ives
212-216 Mona Vale Road &
5A & 13 Memorial Ave St Ives

client
Village Building Company

dwg
Site Sections &
Elevations Block C

printed 6/6/2011
drawn KB
checked
scale @ A1
1:200


RECEIVED
- 6 JUN 2011
DEVELOPMENT & BUILDING
Kul Ring Building Co

stage DA
drawing # 201
revision P

11 marian street
killara nsw 2071
T 02 9488 8811
F 02 9488 4970
info@playoustchurcher.com.au
www.playoustchurcher.com.au

PLAYOUST
CHURCHER
ARCHITECTS

John J F Playoust & Co Pty Limited ACN 008 003 189 & Brett Churcher Architects Pty Ltd
ACN 009 751 911 trading as Playoust Churcher Architects

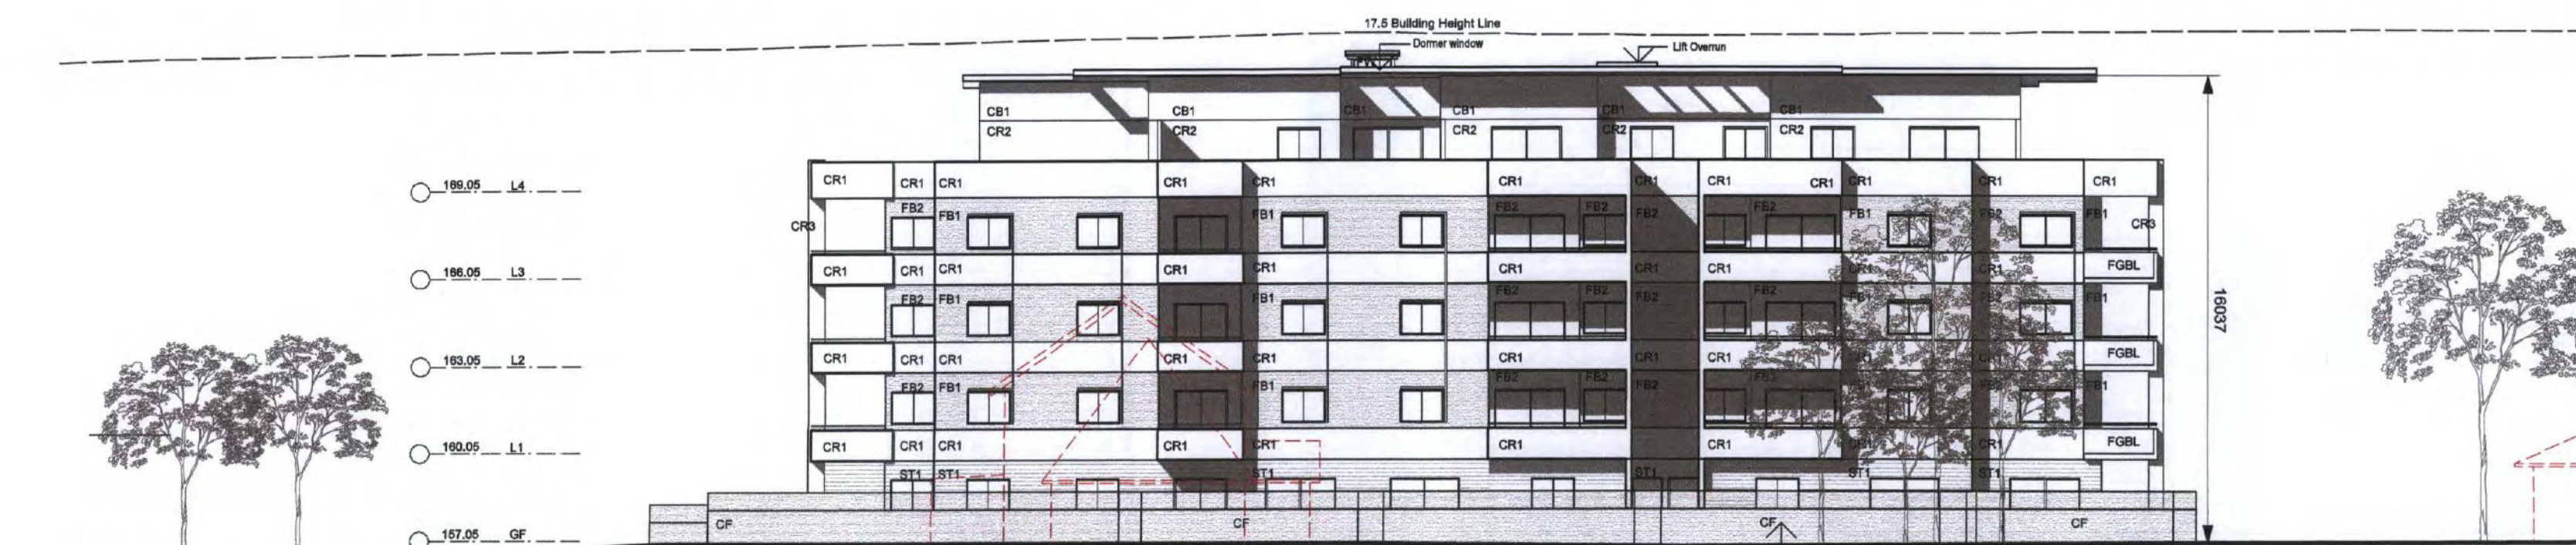

05 WEST ELEVATION
BLOCK C (TAKEN AT BOUNDARY LINE)
Scale: 1:200