



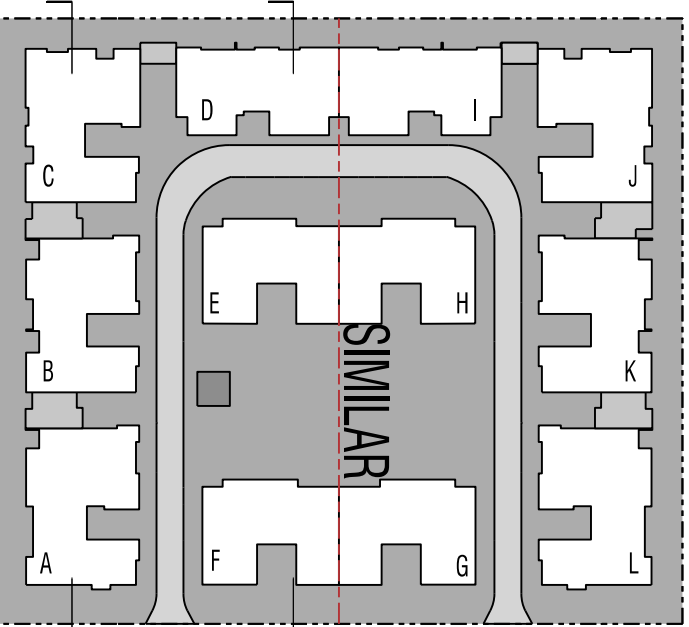

LEGEND


- Direction of Roof fall
- RL (Level)
- Box Gutter (Direction of Fall)
- SOLAR DIAGRAM 12pm + 3pm

Refer to Solar Access Report for images of buildings

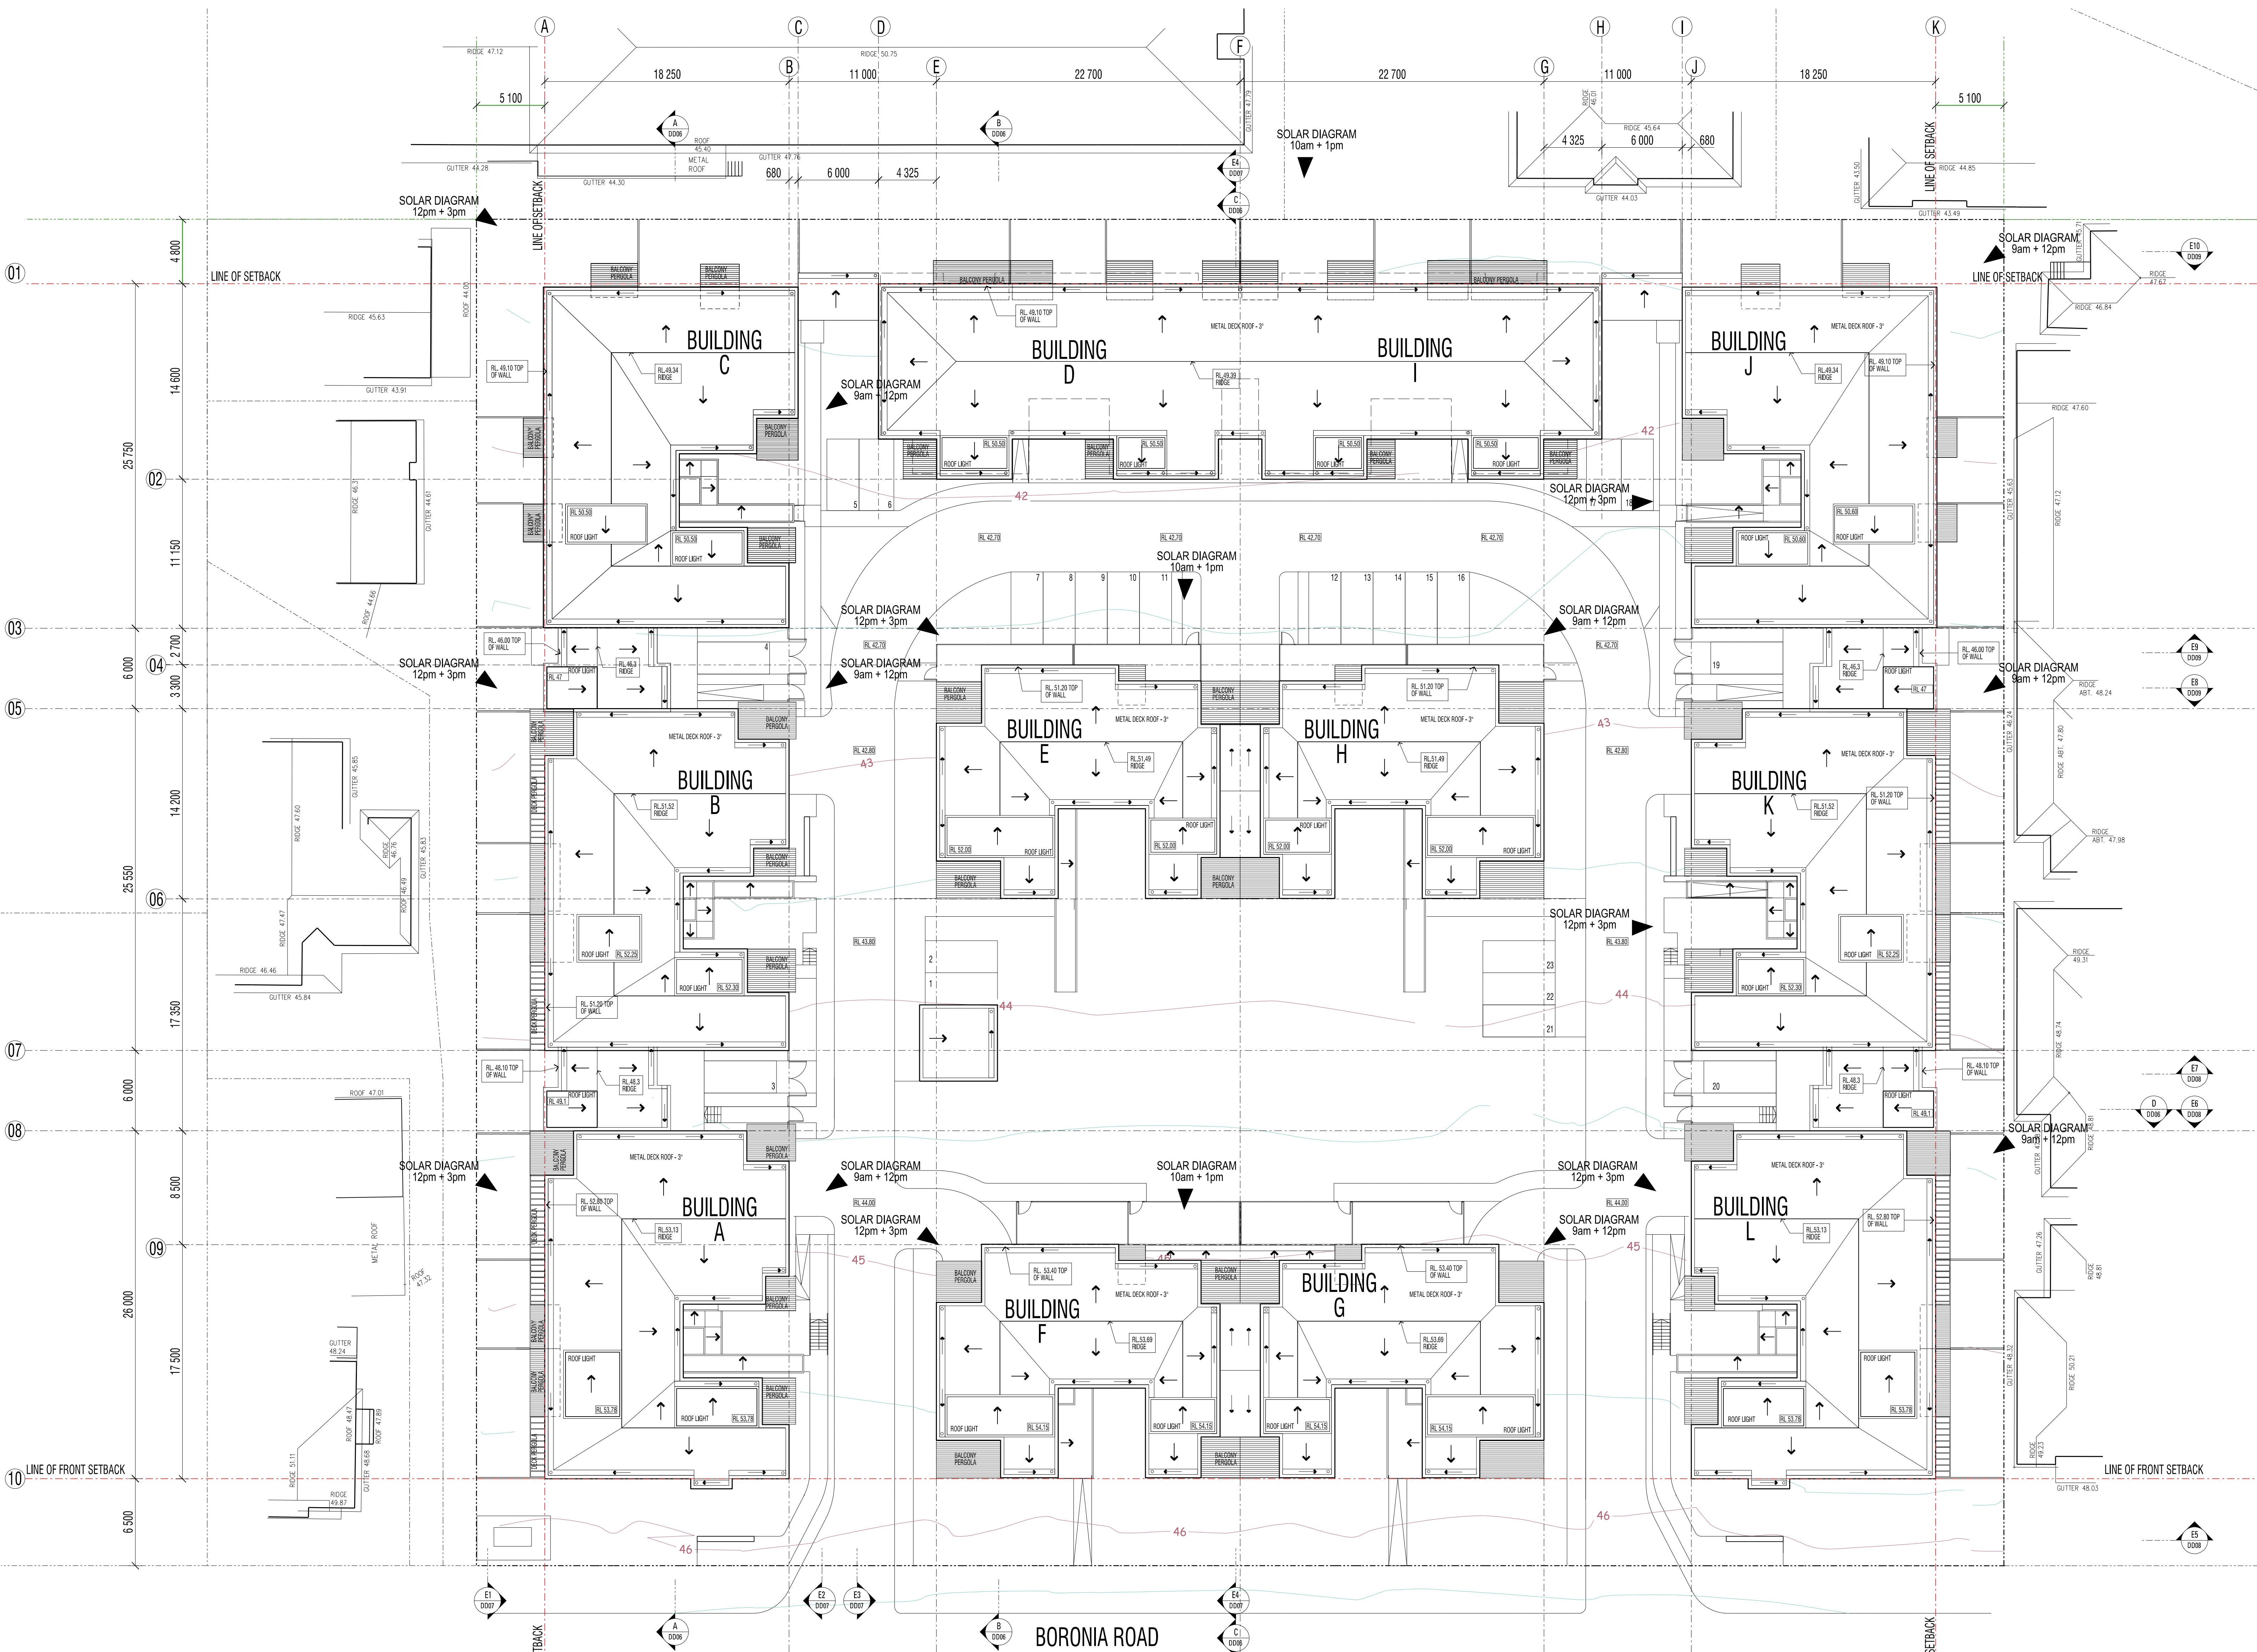

BORONIA RD GREENACRE, AFFORDABLE HOUSING DEVELOPMENT
SITE ROOF PLAN RL 54+
CLIENT - GPV INVESTMENTS

These designs and plans are the copyright of Mode Design Corp. Pty Ltd and cannot be reproduced without written permission

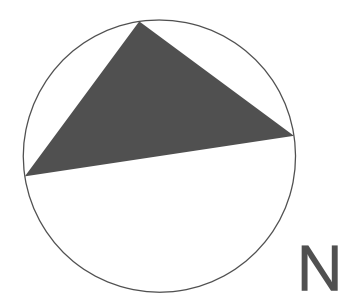

Revisions

Rev 1 24.06.11 Issued to council

Sydney
Studio 12 Level 5 35 Buckingham St
Surry Hills NSW 2010
Tel +61 2 8396 9500 Fax +61 2 8396 9555
E-mail sydney@modedesign.com.au
Architect R P O'Brien Registration No 7176
Brisbane Sunshine Coast Sydney Darwin

www.modedesign.com.au

PROJECT No: 10339SYD
DATE: 24/06/11
SCALE: 1:200 @ B1
DRAWING No: DD12
REVISION: 01