

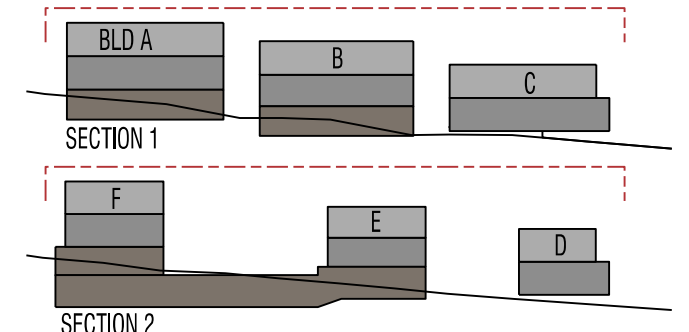


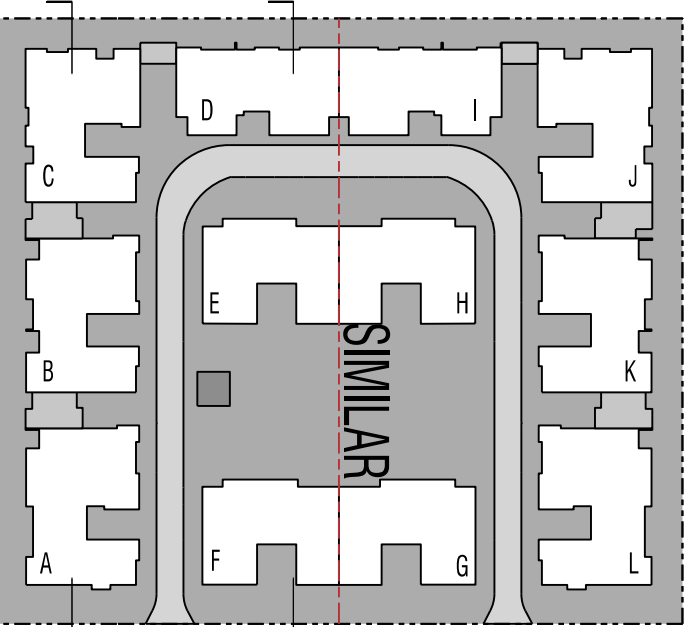


- LEGEND**
- Direction of Roof fall
  - RL (Level)
  - Box Gutter (Direction of Fall)
  - SOLAR DIAGRAM 12pm + 3pm
  - Refer to Solar Access Report for images of buildings

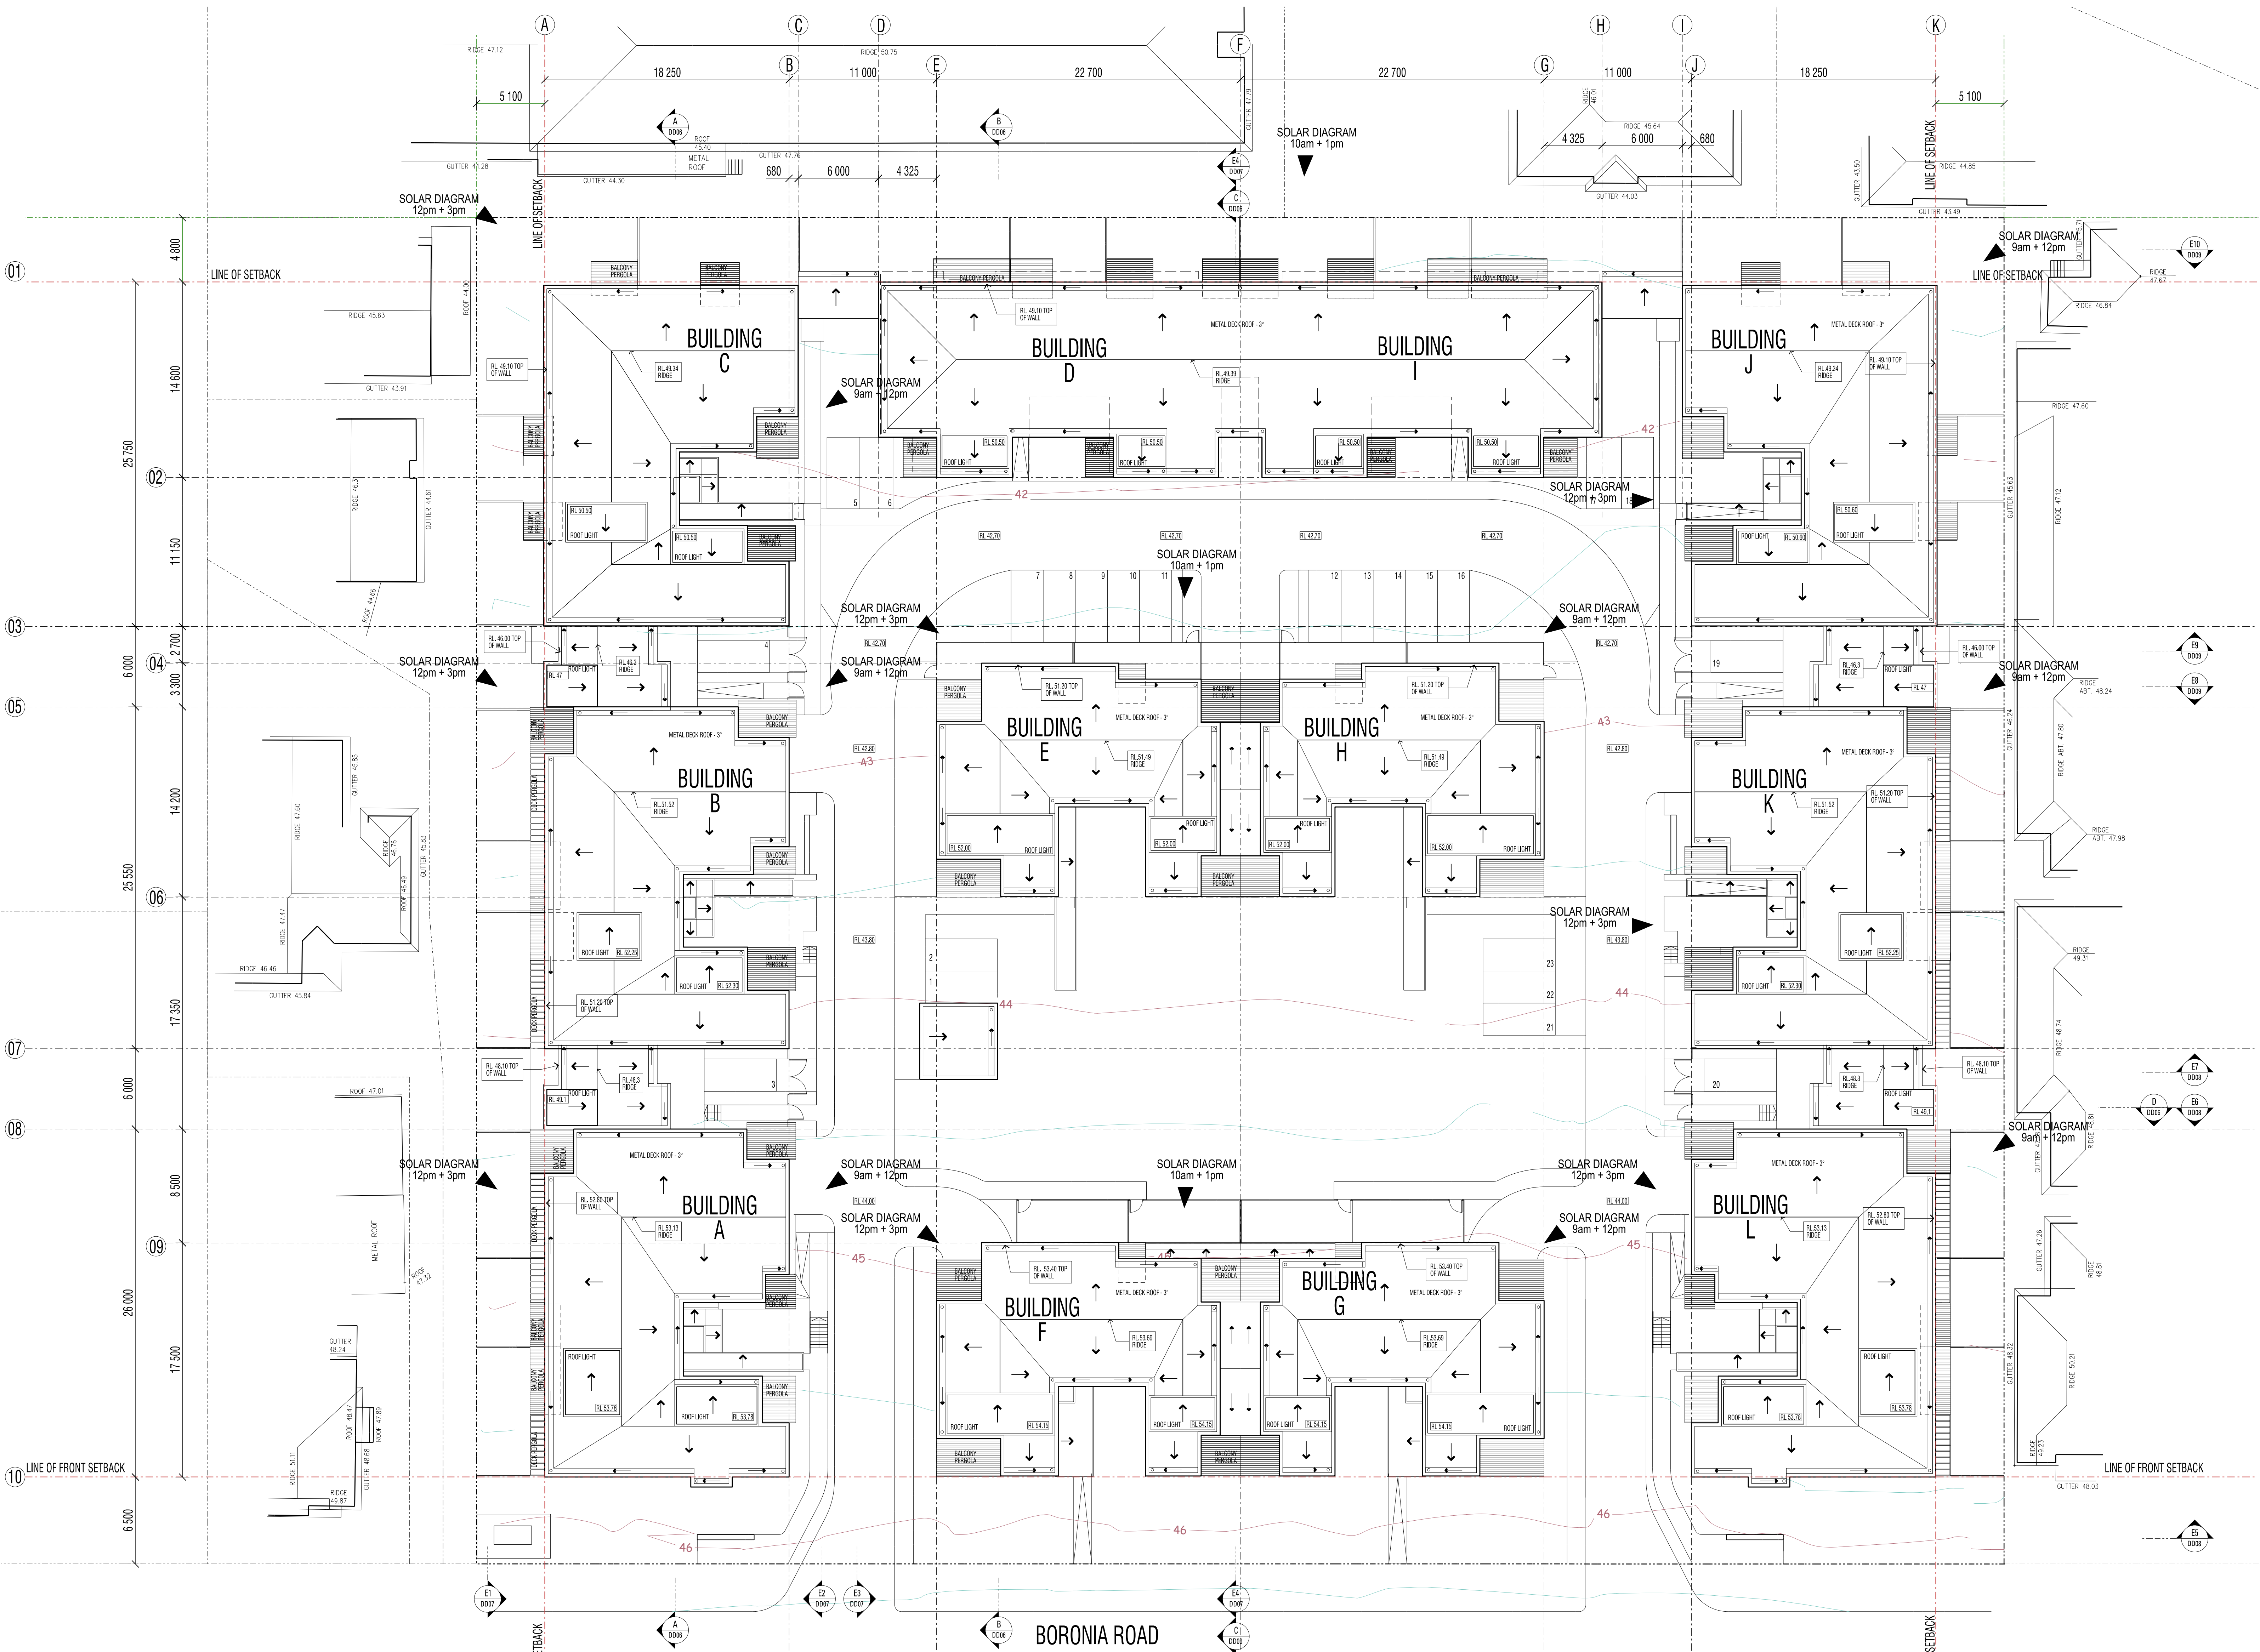

**BORONIA RD GREENACRE, AFFORDABLE HOUSING DEVELOPMENT**  
 SITE ROOF PLAN RL 54+  
 CLIENT - GPV INVESTMENTS

01 5 10 20

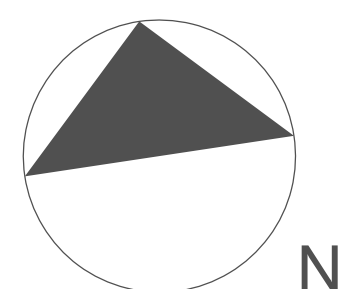

**Revisions**  
 Rev 1 24.06.11 Issued to council

**Sydney**  
 Studio 12 Level 5 35 Buckingham St  
 Surry Hills NSW 2010  
 Tel +61 2 8396 9500 Fax +61 2 8396 9555  
 E-mail sydney@modedesign.com.au  
 Architect R P O'Brien Registration No 7176  
 Brisbane Sunshine Coast Sydney Darwin

**PROJECT No:** 10339SYD  
**DATE:** 24/06/11  
**SCALE:** 1:200 @ B1  
**DRAWING No:** DD12  
**REVISION:** 01

[www.modedesign.com.au](http://www.modedesign.com.au)