



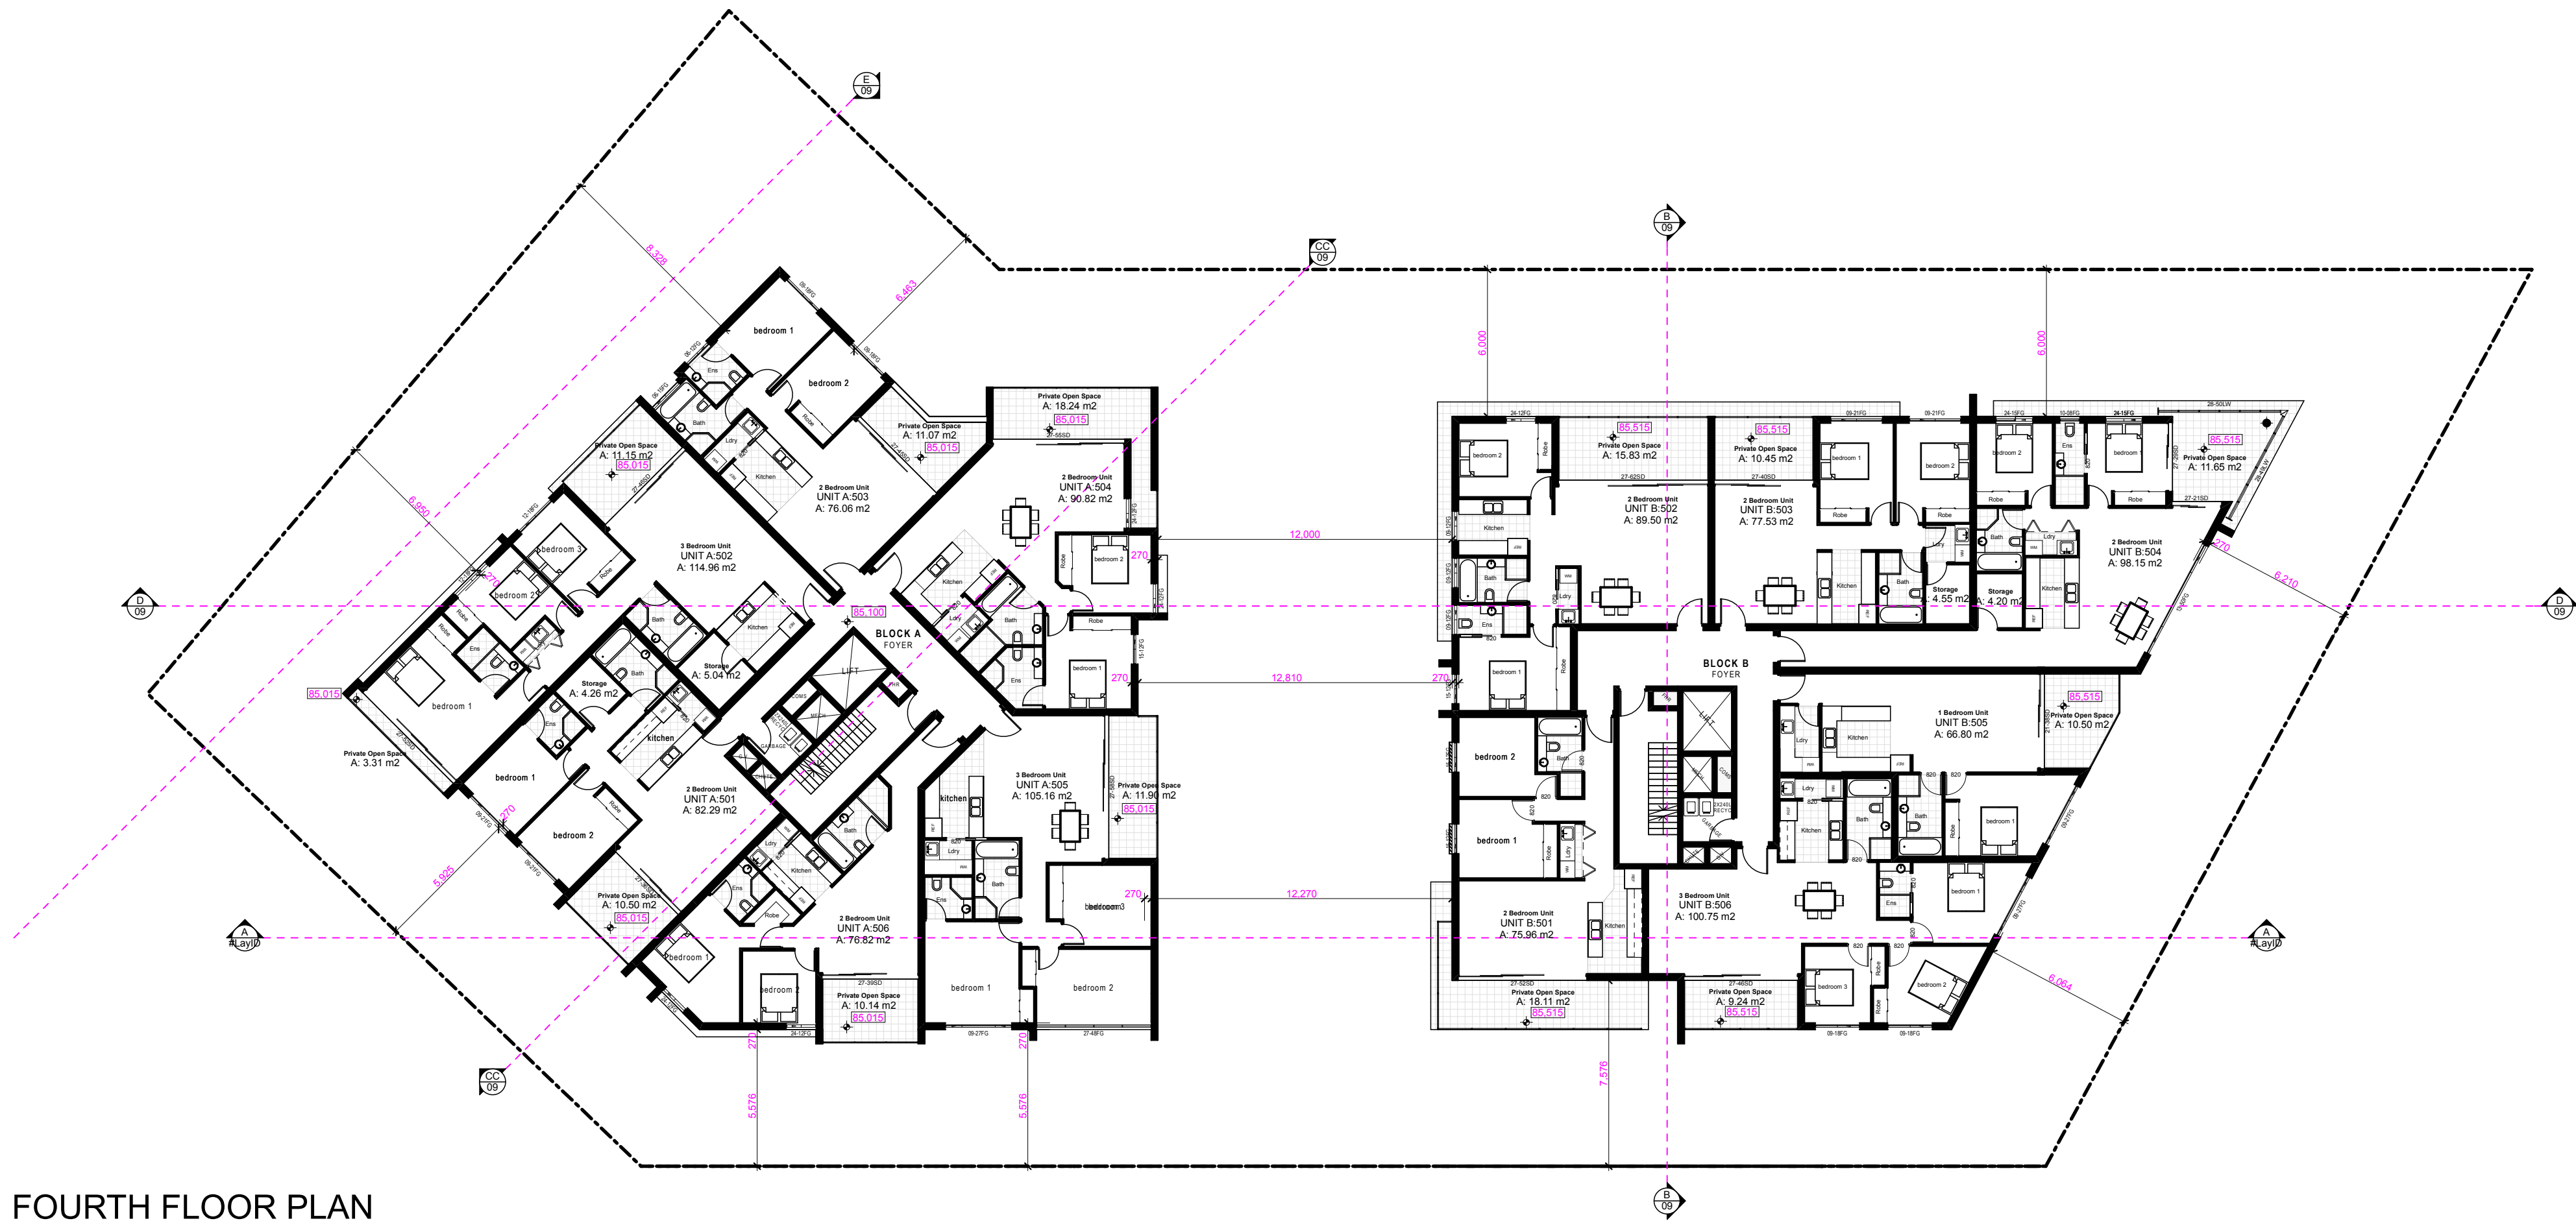

FOURTH FLOOR PLAN

1:200

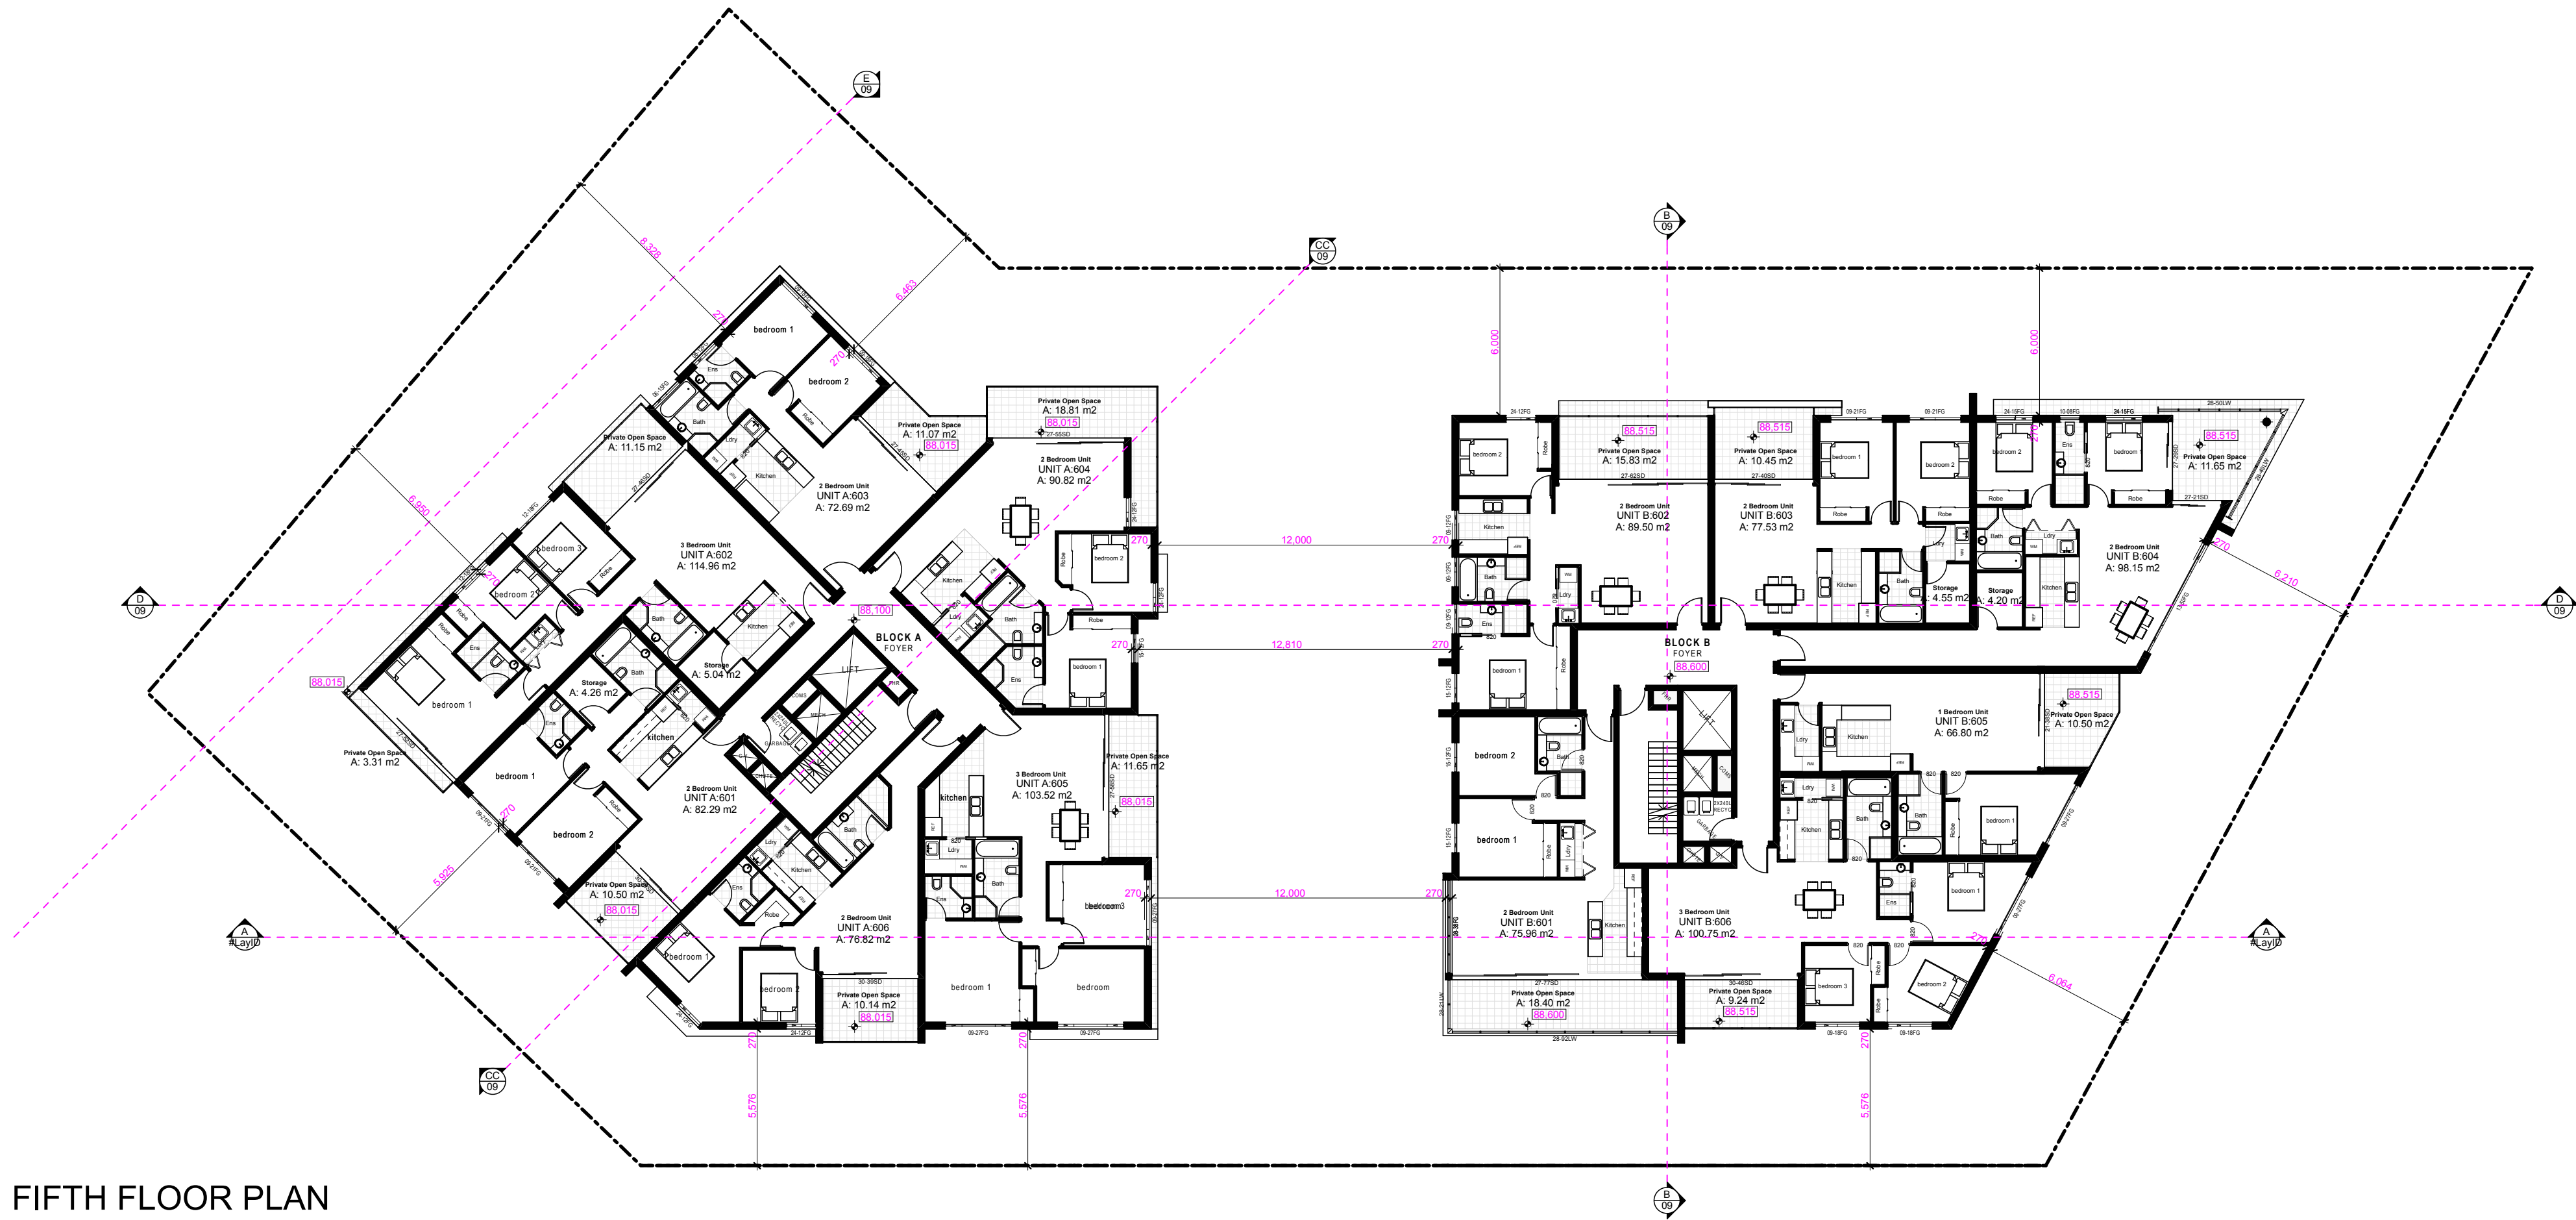

FIFTH FLOOR PLAN

1:200


issue j: Amended plans as per council request	10/06/2011
issue i: Amended as per councils engineers request	10/05/2011
issue h: Amended as per councils engineers request	09/04/2011
issue g: Issued to Council for D.A approval	23/02/2011
issue f: Plans amended as per stormwater consultant	18/02/2011
issue e: issue to consultant for engagement	01/02/2011
issue d: issue to consultant for quotes	10/01/2011
issue c: prologdgment with CCC	03/12/2010
issue b: floorplan layouts	01/12/2010
issue a: concept sketch / yield studies	23/11/2010

designcorp
16 Dunlop Street
North Parramatta nsw 2151
ph: +61 2 9630 9911
fax: +61 2 9630 9922
mob: 0431 111 777
admin@designcorp.com.au
www.designcorp.com.au

project Proposed 71 UNIT RESIDENTIAL FLAT BUILDING
@ 12-20 TYLER STREET, CAMPBELLTOWN

client TRINITY CONSTRUCTIONS

drawn: M.P.	scale: as shown	as shown scale:	Council	J05
P.V.	date: 2010	ref: 2010-167	CCC	
checked: J.E.				

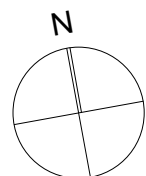

This document is COPYRIGHT and the property of DESIGNCORP AUSTRALIA PTY LTD. It is not to be released, copied or used without the prior written permission of the author.

All dimensions must be checked on-site prior to the commencement of any works. Any discrepancies are to be brought to the attention of DESIGNCORP AUSTRALIA PTY LTD.

