


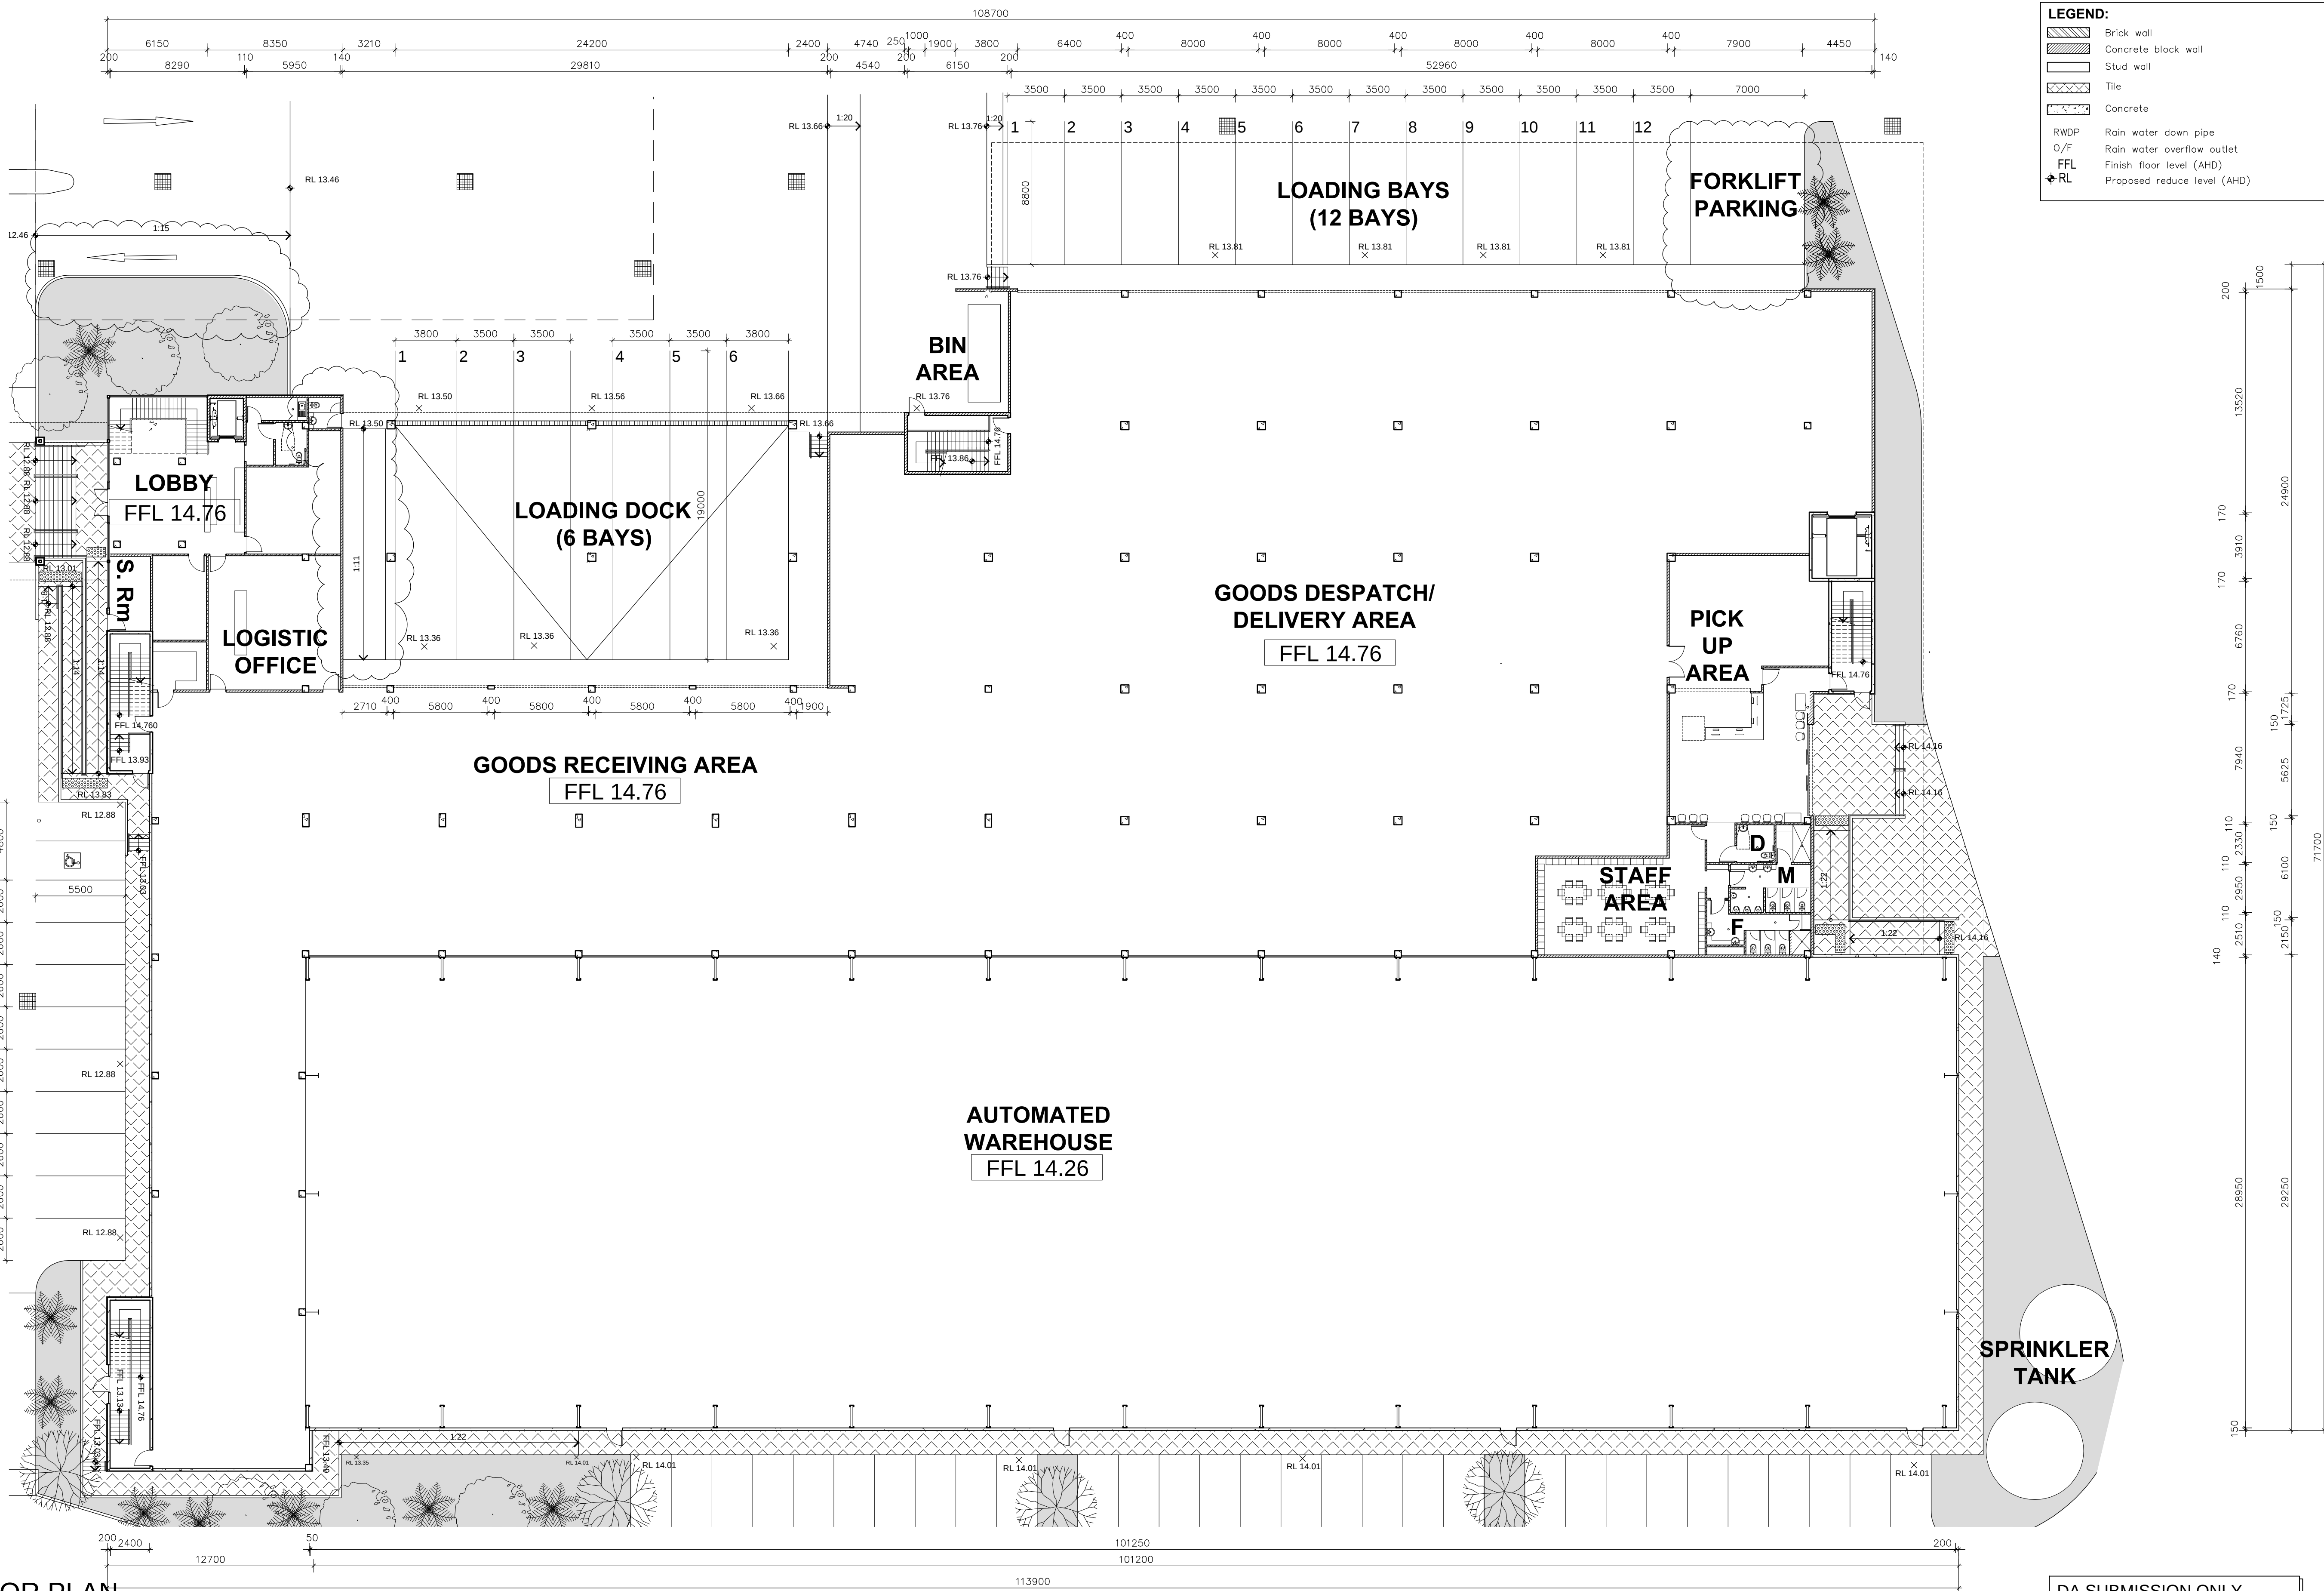

01 GROUND FLOOR PLAN

1:200

NOTES:  
This drawing is subject to copyright and may not be copied, used or reproduced in any way without the authority of VT Architects P/L.

DO NOT SCALE DRAWINGS, VERIFY ALL DIMENSIONS ON SITE

Drawing title Abbreviations  
SK - Sketch Design, TD - Tender Document.  
DA - Development Application, DD - Detail Drawing.  
CC - Construction Certificate, WD - Working Drawing.

Copyright VT ARCHITECTS PTY. LTD. 2011


| Date     | Amendment                 | Rev. |
|----------|---------------------------|------|
| 02.03.11 | DA Submission             | A    |
| 29.04.11 | Issue for Review          | B1   |
| 16.05.11 | Amended layout as clouded | C    |
| 25.05.11 | Amended DA Submission     | D    |
| 31.05.11 | Amended DA Submission     | E    |

Consultants:  
Landscape Architects:  
**Ray Fuggle & Associates Pty Ltd**  
Suite 71, 48 George Street, Parramatta NSW 2150  
Tel: (02) 9891 9222 Fax: (02) 9891 9844

Stormwater Engineer:  
H&H Consulting Engineers Pty Ltd  
Level 5, 79 Victoria Avenue  
Cherrywood NSW 2067  
Tel: (02) 9417 9400 Fax: (02) 9417 8337

Consultants:  
Surveyor:  
Whelans Insites Pty Ltd  
Level 12, 80 Clarence Street  
Sydney NSW 2000  
Tel: (02) 9234 8300 Fax: (02) 9262 6511

Traffic Engineer:  
Halcrow Pacific Pty Ltd  
Suite 20, 809 Pacific Highway  
Cherrywood NSW 2067  
Tel: (02) 9410 4100 Fax: (02) 9410 4199

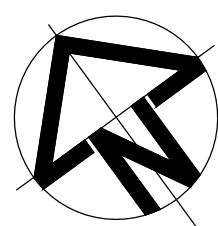

Client:  
**Golden Thinking Limited**  
Unit E2 & E3, 3-29 Birnie Avenue  
Lidcombe NSW 2141

Architect:  
**VT ARCHITECTS PTY LTD**  
PO Box 8, Regents Park BC,  
NSW 2143 AUSTRALIA  
26 Bolivia Street,  
Cabramatta, NSW 2166  
T: (02) 9723 0999  
F: (02) 9723 0990  
E: info@vtarchitects.com.au  
A.B.N. 24 003 968 163  
Nrm. Architect: Vinh Trang 6275  
Website: www.vtarchitects.com.au

Project:  
PROPOSED CONSTRUCTION OF AN  
AUTOMATED WAREHOUSE WITH ANCILLARY  
OFFICE AND CAR PARKING AREA AND  
ASSOCIATED FIT-OUT WORKS FOR USE AS A  
LOGISTICS WAREHOUSE AND DISTRIBUTION  
FACILITY  
Lot 102 DP 1155104  
No. 14 Parramatta Road  
Lidcombe NSW 2141

DA SUBMISSION ONLY  
NOT FOR CONSTRUCTION

| Drawing Title:<br>GROUND FLOOR PLAN |                 |                                  |           |
|-------------------------------------|-----------------|----------------------------------|-----------|
| Date:<br>13.12.10                   | Drawn by:<br>QC | Scale:<br>1:200@ A1<br>1:400@ A3 | Rev.<br>E |
| Drawing No.:<br>735-DA-003          |                 |                                  |           |