



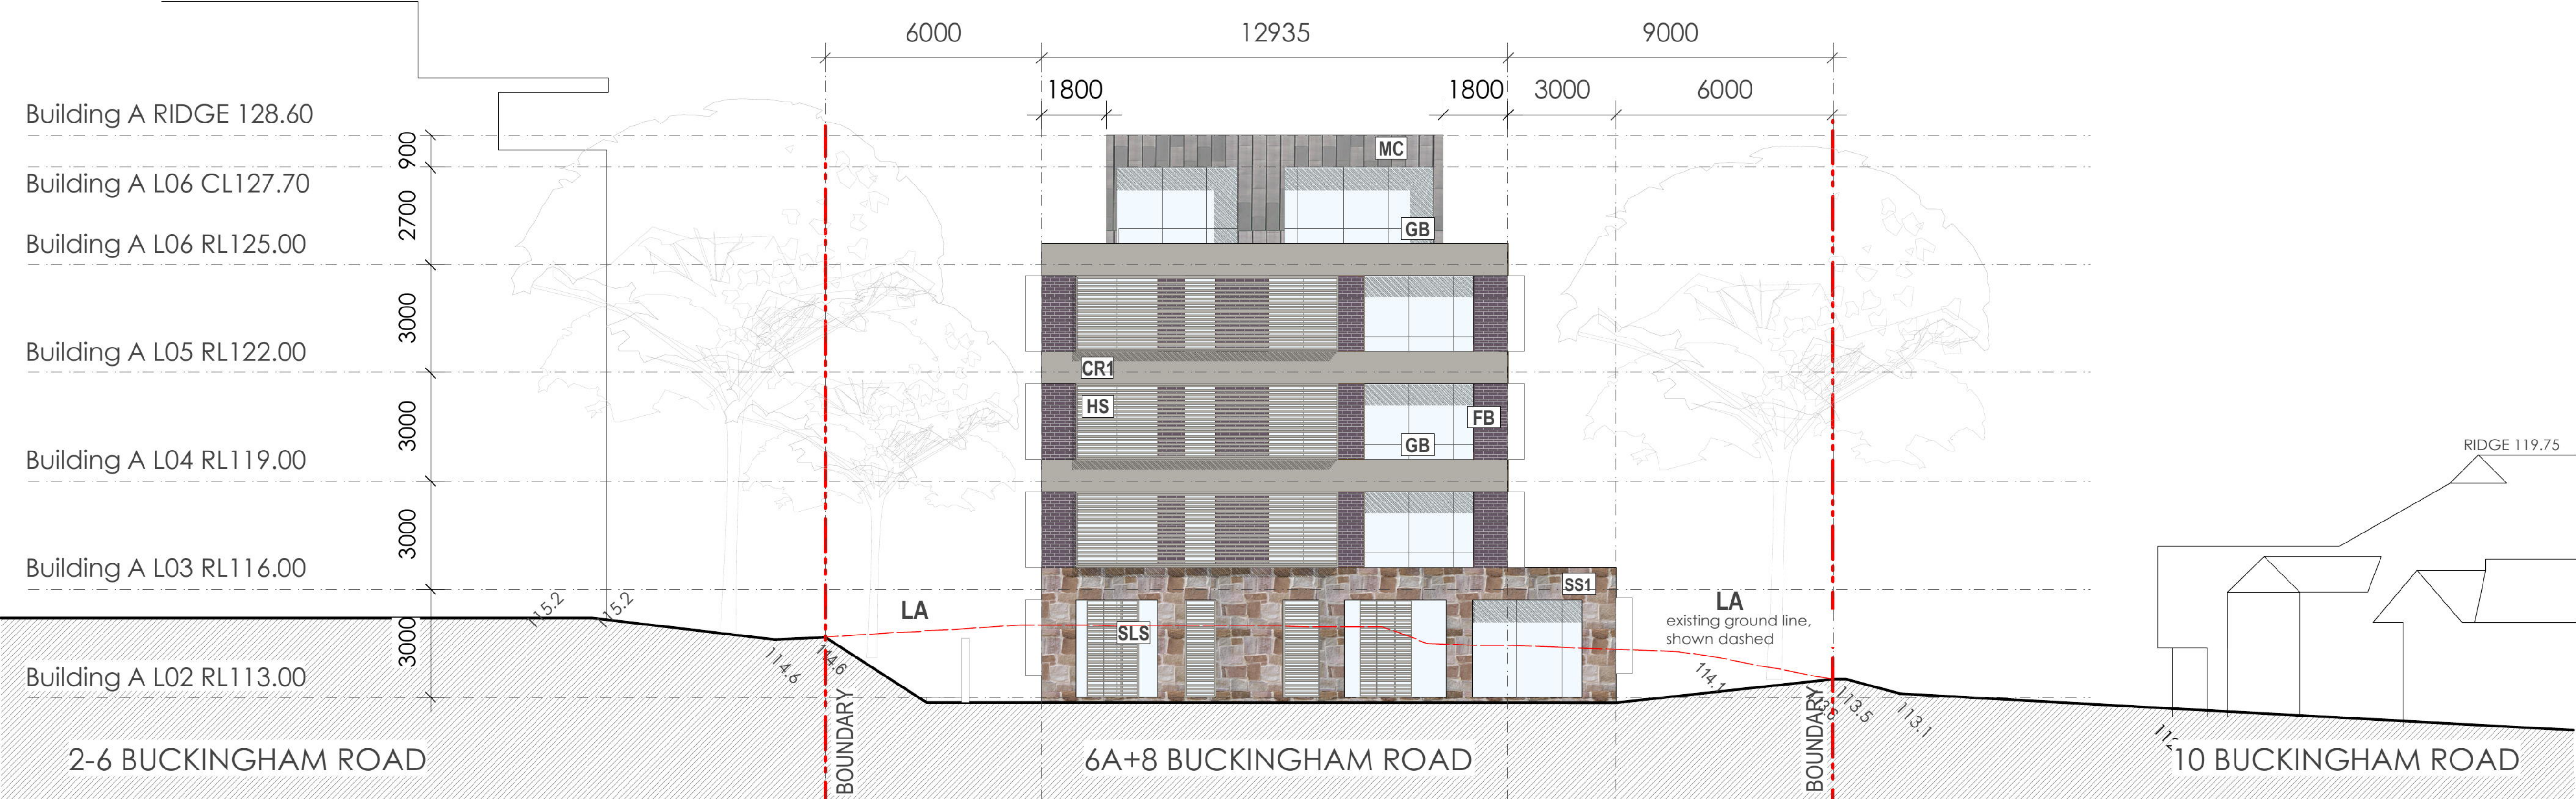

■ BUILDING A NORTH ELEVATION

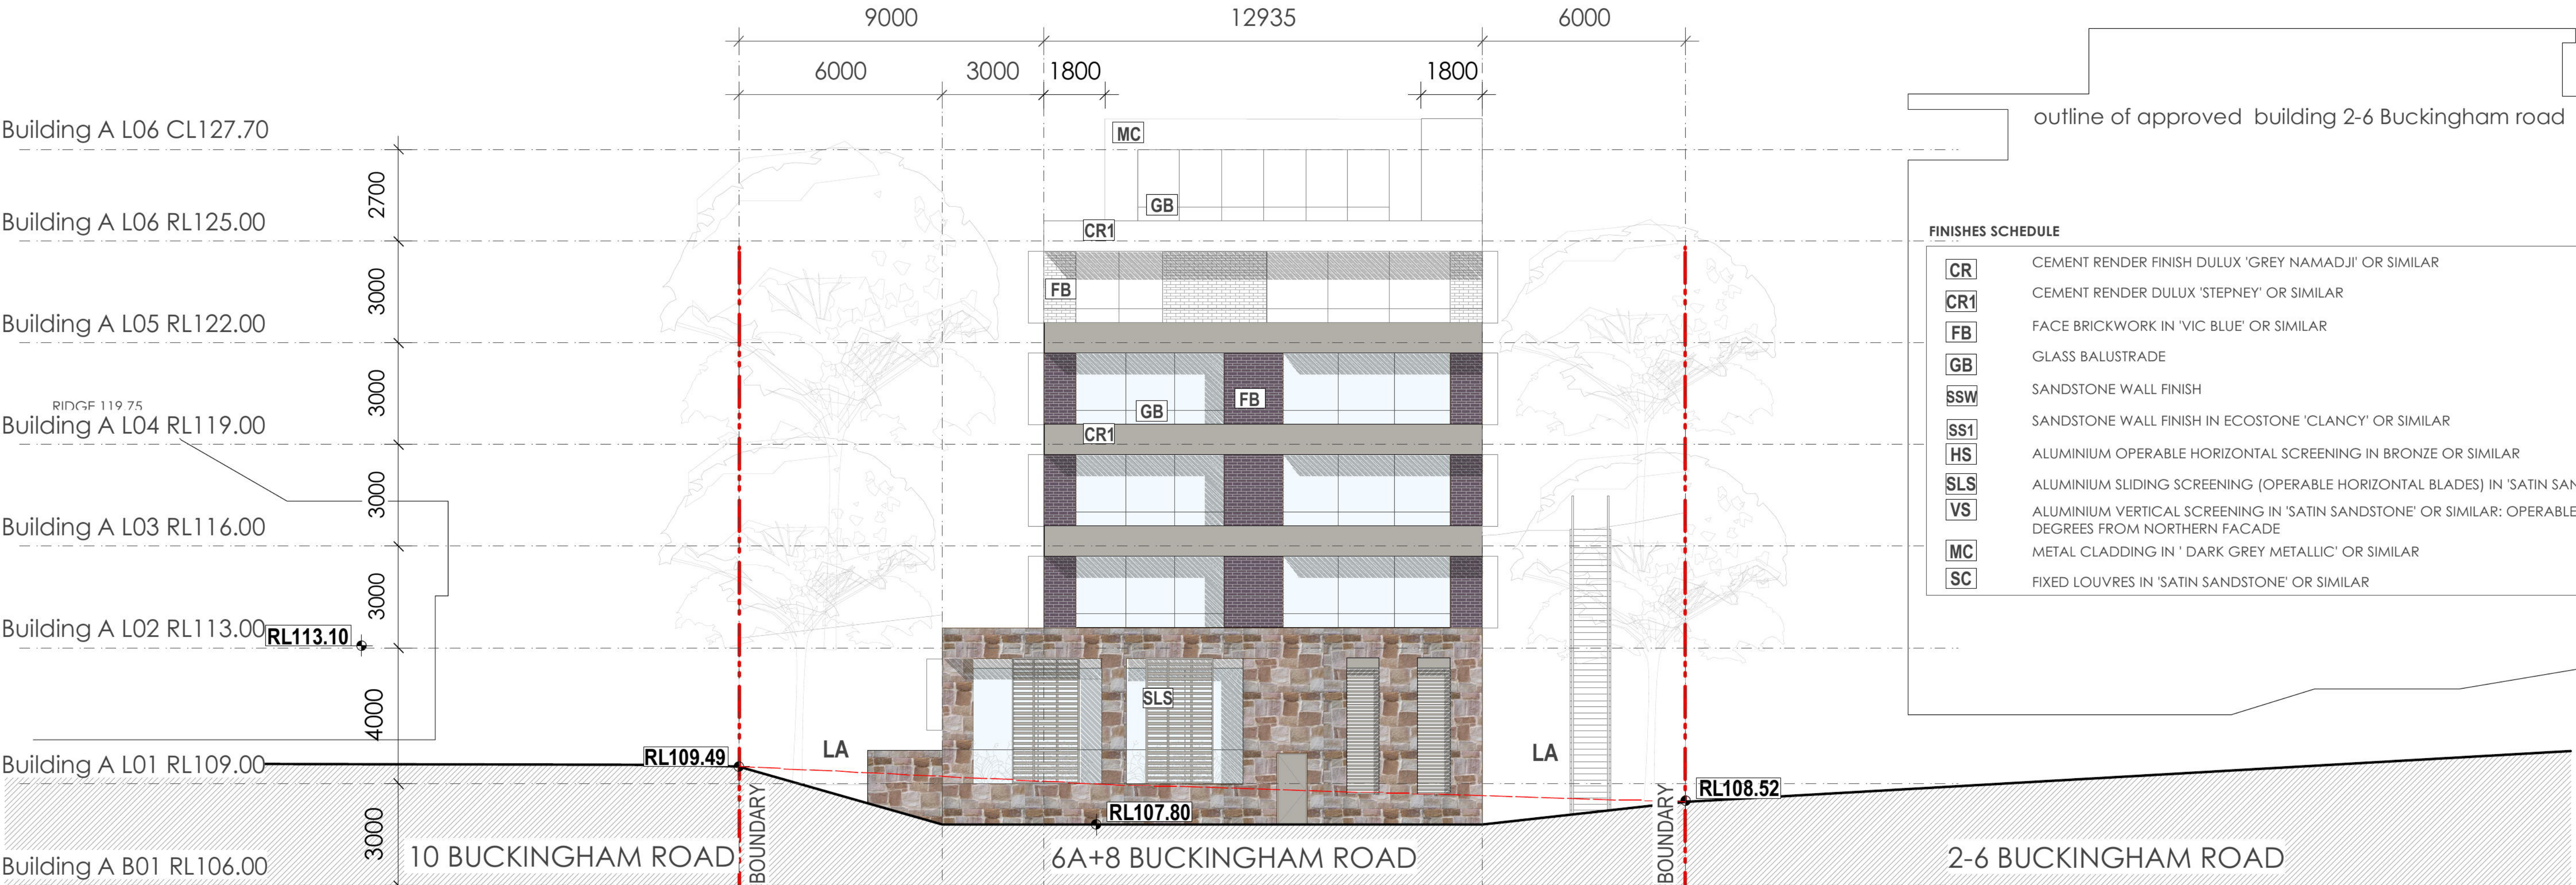

■ BUILDING A SOUTH ELEVATION

FINISHES SCHEDULE

|     |   |
|-----|---|
| CR  | CEMENT RENDER FINISH DULUX 'GREY NAMADJI' OR SIMILAR                                                                            |
| CR1 | CEMENT RENDER DULUX 'STEPNEY' OR SIMILAR                                                                                        |
| FB  | FACE BRICKWORK IN 'VIC BLUE' OR SIMILAR                                                                                         |
| GB  | GLASS BALUSTRADE   |
| SSW | SANDSTONE WALL FINISH   |
| SS1 | SANDSTONE WALL FINISH IN ECOSTONE 'CLANCY' OR SIMILAR                                                                           |
| HS  | ALUMINIUM OPERABLE HORIZONTAL SCREENING IN BRONZE OR SIMILAR                                                                    |
| SLS | ALUMINIUM SLIDING SCREENING (OPERABLE HORIZONTAL BLADES) IN 'SATIN SANDSTONE' OR SIMILAR; OPERABLE DEGREES FROM NORTHERN FACADE |
| VS  | ALUMINIUM VERTICAL SCREENING IN 'SATIN SANDSTONE' OR SIMILAR; OPERABLE DEGREES FROM NORTHERN FACADE                             |
| MC  | METAL CLADDING IN 'DARK GREY METALLIC' OR SIMILAR                                                                               |
| SC  | FIXED LOUVRES IN 'SATIN SANDSTONE' OR SIMILAR                                                                                   |

aleksandar design group pty ltd

architecture urban planning interiors  
suite 202, level 02, 127 york street, sydney nsw 2000  
p 02 9261 8180 f 02 9261 8086 e aj@aleksandardesigngroup.com.au  
www.aleksandardesigngroup.com.au

FOR DA SUBMISSION ONLY  
© copyright aleksandar design group pty ltd

key: LA REFER TO LANDSCAPE ARCHITECT'S DOCUMENTATION FOR ALL COMMUNAL + PRIVATE OPEN SPACES, INCLUDING DEEP SOIL AREA CALCULATIONS + RETAINING WALLS. REFER TO CIVIL ENGINEER'S DOCUMENTATION FOR ALL STORMWATER WORKS

project: 6A + 8 Buckingham Road, Killara  
Lots 1, 3 + 4 DP 414101

project no: 0856  
title: north + south elevations: Building A  
drawing no: DA24 issue A  
date: 18 February 2011  
scale: 1:100 @ A1