


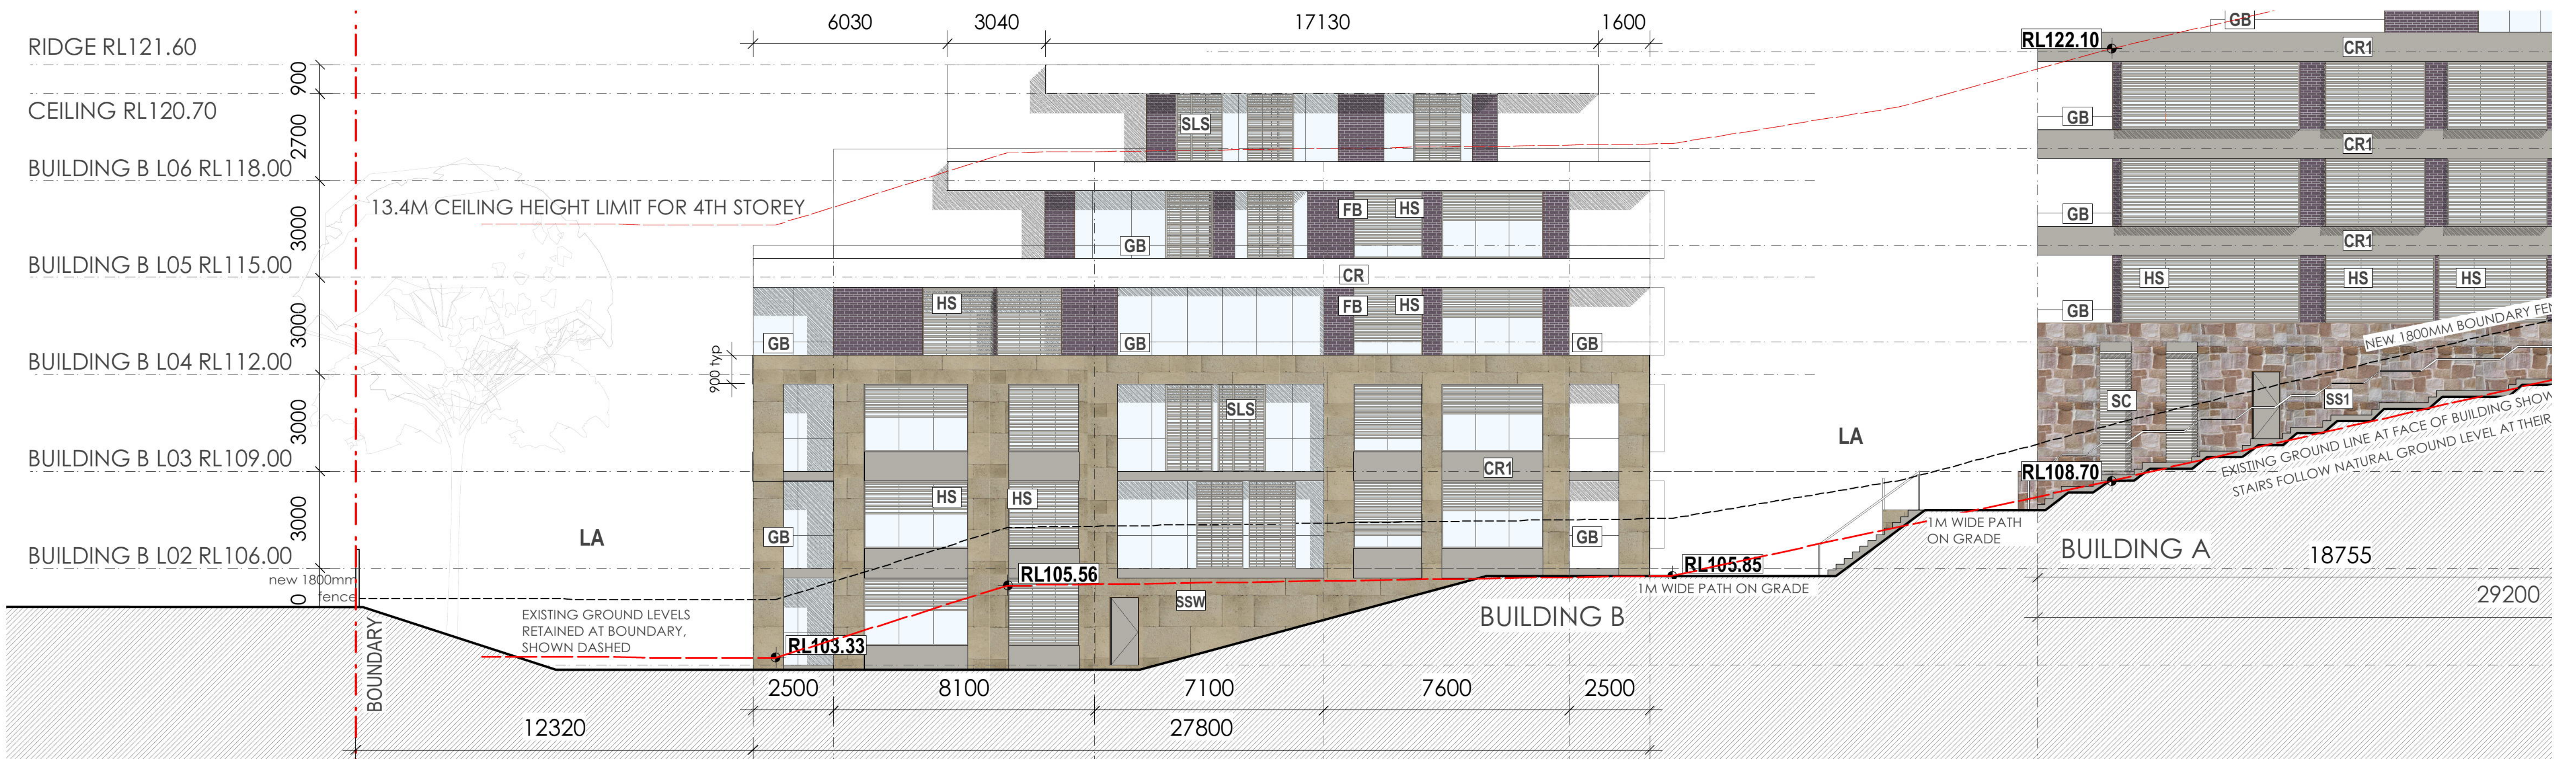

aleksandar design group pty ltd

architecture urban planning interiors
suite 202, level 02, 127 york street, sydney nsw 2000
p 02 9261 8180 f 02 9261 8086 e aj@aleksandardesigngroup.com.au
www.aleksandardesigngroup.com.au

FOR DA SUBMISSION ONLY
© copyright aleksandar design group pty ltd

key: LA REFER TO LANDSCAPE ARCHITECT'S DOCUMENTATION FOR ALL COMMUNAL + PRIVATE OPEN SPACES, INCLUDING DEEP SOIL AREA CALCULATIONS + RETAINING WALLS. REFER TO CIVIL ENGINEER'S DOCUMENTATION FOR ALL STORMWATER WORKS

project: 6A + 8 Buckingham Road, Killara
Lots 1, 3 + 4 DP 414101

project no:

title:
drawing no:
date:
scale:

0856

east + west elevations: Building B
DA27 issue A
18 February 2011
1:100 @ A1