


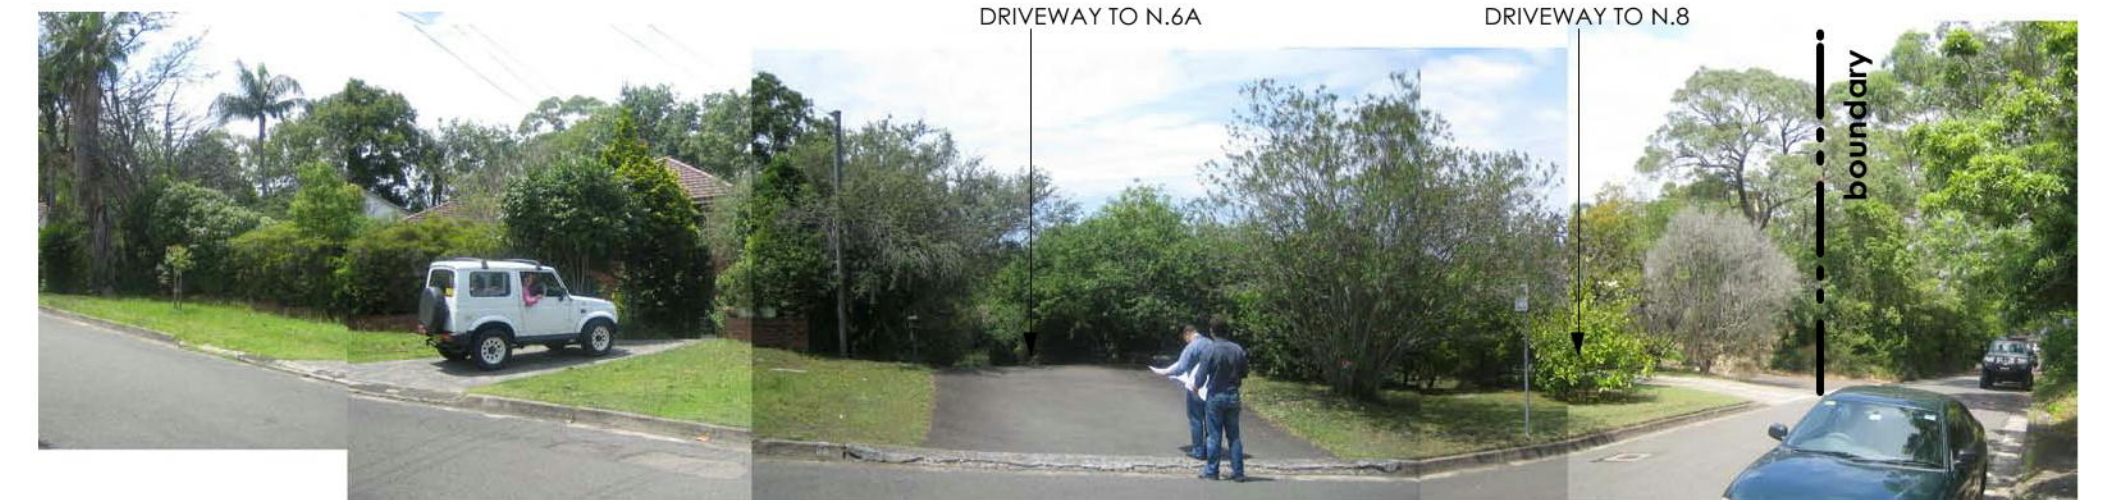

VIEW FROM BUCKINGHAM ROAD (STREET VIEW)



REAR OF N.8



SIDE VIEW OF N.8




VIEW FROM DRIVEWAY TO N.8A




VIEW FROM DRIVEWAY TO N.10



FRONT ELEVATION OF N.6A

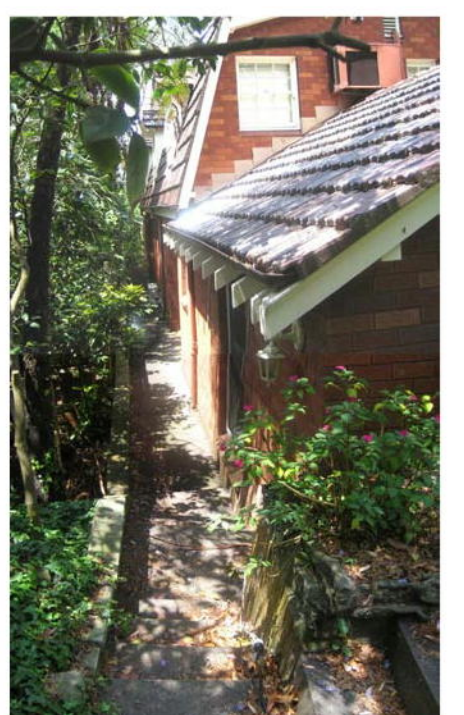

BOUNDARY SETBACK OF N.8A

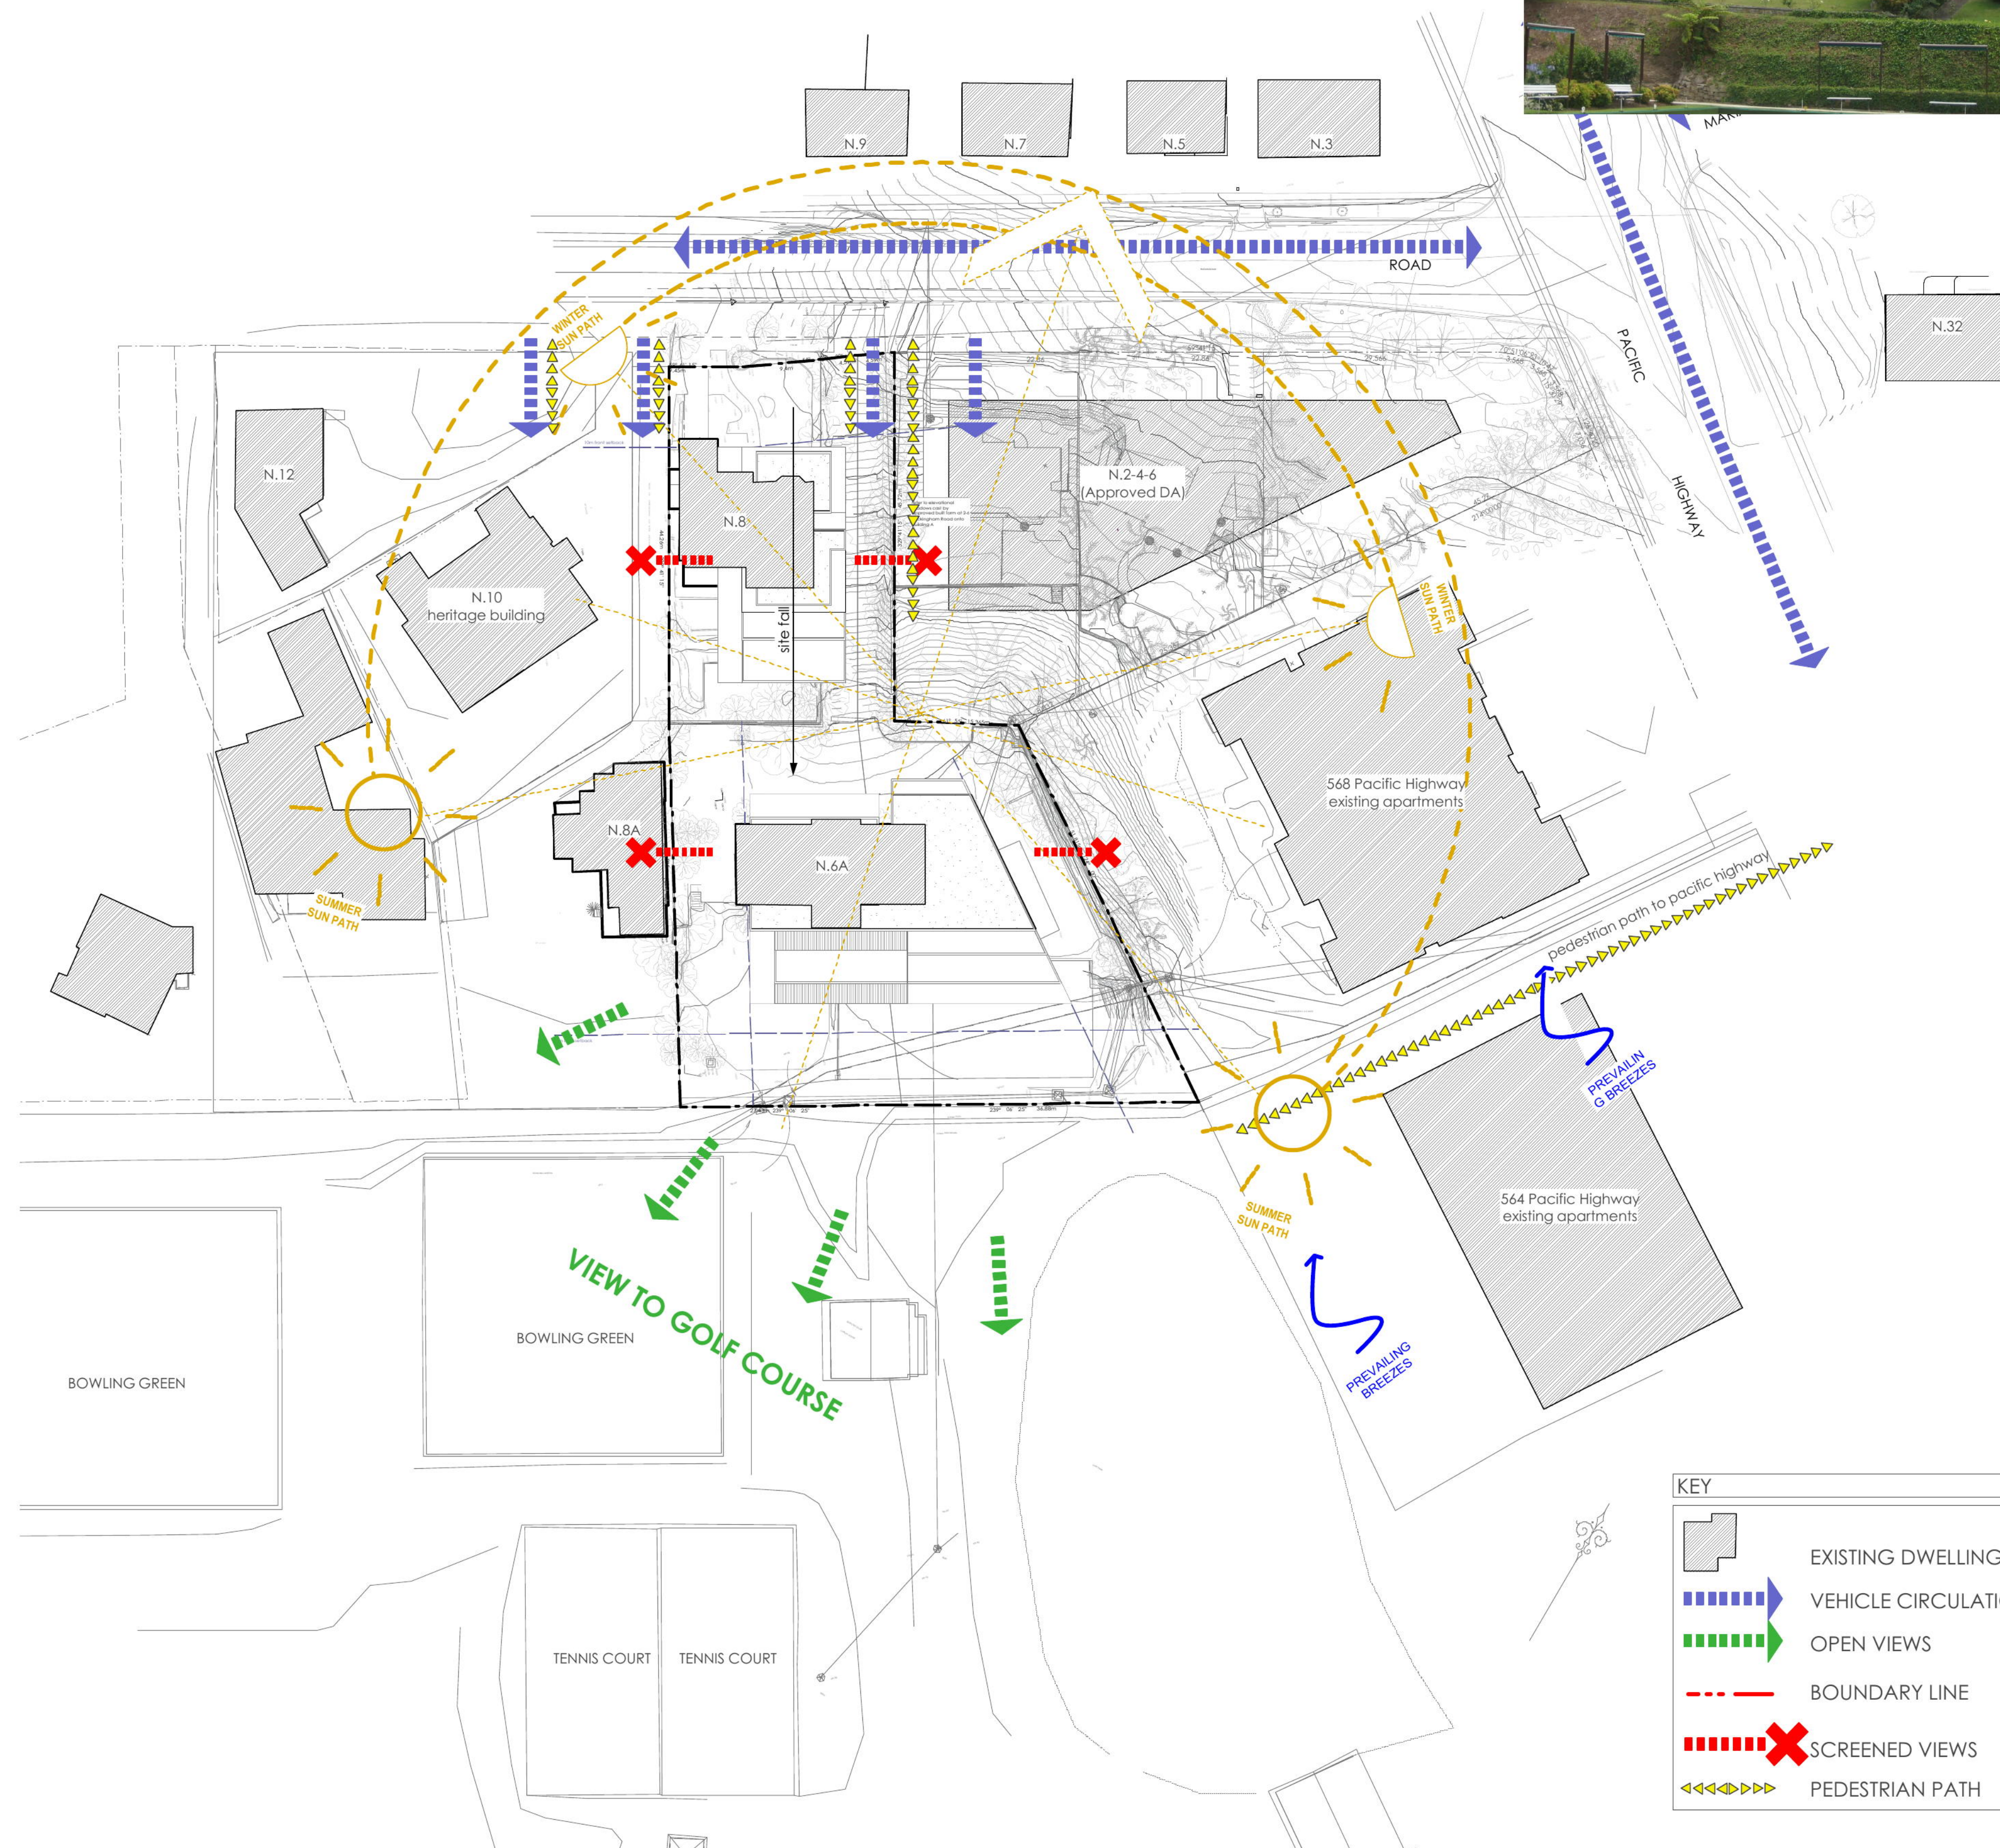

KEY	
	EXISTING DWELLING
	VEHICLE CIRCULATION
	OPEN VIEWS
	BOUNDARY LINE
	SCREENED VIEWS
	PEDESTRIAN PATH

aleksandar design group pty ltd

architecture urban planning interiors
suite 202, level 02, 127 york street, sydney nsw 2000
p 02 9261 8180 f 02 9261 8086 e aj@aleksandardesigngroup.com.au
www.aleksandardesigngroup.com.au

FOR DA SUBMISSION ONLY
© copyright aleksandar design group pty ltd

project: 6A + 8 Buckingham Road, Killara
Lots 1, 3 + 4 DP 414101

project no: 0856
title: site analysis + site photos
drawing no: DA01 issue A
date: 18 february 2011
scale: 1:500 @ A1