



■ BUILDING A NORTH ELEVATION



FINISHES SCHEDULE

CR	CEMENT RENDER FINISH DULUX 'GREY NAMADJI' OR SIMILAR
CR1	CEMENT RENDER DULUX 'STEPNEY' OR SIMILAR
FB	FACE BRICKWORK IN 'VIC BLUE' OR SIMILAR
GB	GLASS BALUSTRADE
SSW	SANDSTONE WALL FINISH
SS1	SANDSTONE WALL FINISH IN ECOSTONE 'CLANCY' OR SIMILAR
HS	ALUMINIUM OPERABLE HORIZONTAL SCREENING IN BRONZE OR SIMILAR
SLS	ALUMINIUM SLIDING SCREENING (OPERABLE HORIZONTAL BLADES) IN 'SATIN SANDSTONE' OR SIMILAR
VS	ALUMINIUM VERTICAL SCREENING IN 'SATIN SANDSTONE' OR SIMILAR; OPERABLE DEGREES FROM NORTHERN FACADE
MC	METAL CLADDING IN 'DARK GREY METALLIC' OR SIMILAR
SC	FIXED LOUVRES IN 'SATIN SANDSTONE' OR SIMILAR

■ BUILDING A SOUTH ELEVATION

aleksandar design group pty ltd

architecture urban planning interiors
suite 202, level 02, 127 york street, sydney nsw 2000
p 02 9261 8180 f 02 9261 8086 e aj@aleksandardesigngroup.com.au
www.aleksandardesigngroup.com.au

FOR DA SUBMISSION ONLY
© copyright aleksandar design group pty ltd

key:

LA REFER TO LANDSCAPE ARCHITECT'S DOCUMENTATION FOR ALL COMMUNAL + PRIVATE OPEN SPACES, INCLUDING DEEP SOIL AREA CALCULATIONS + RETAINING WALLS. REFER TO CIVIL ENGINEER'S DOCUMENTATION FOR ALL STORMWATER WORKS

project:


6A + 8 Buckingham Road, Killara
Lots 1, 3 + 4 DP 414101

project no:

0856

title:
drawing no:
date:
scale:

north + south elevations: Building A
DA24 issue B
17 June 2011
1:100 @ A1

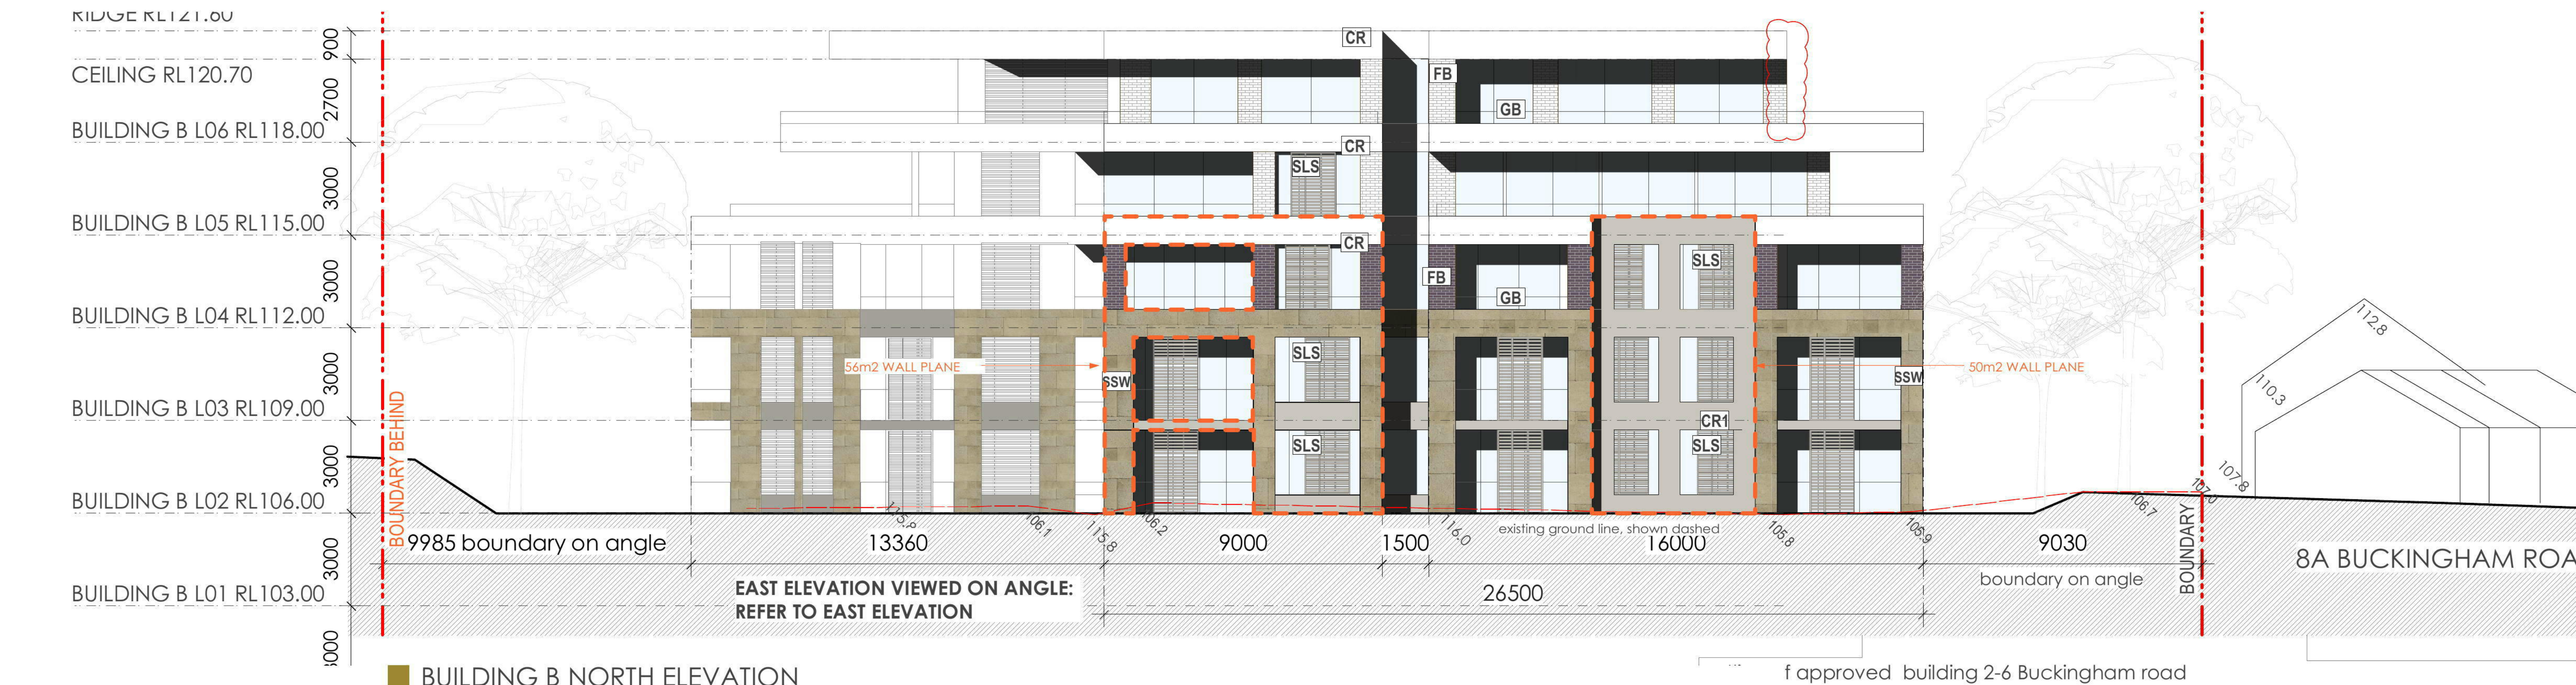

FINISHES SCHEDULE	
CR	CEMENT RENDER FINISH DULUX 'GREY NAMADJI' OR SIMILAR
CR1	CEMENT RENDER DULUX 'STEPNEY' OR SIMILAR
FB	FACE BRICKWORK IN 'VIC BLUE' OR SIMILAR
GB	GLASS BALUSTRADE
SSW	SANDSTONE WALL FINISH
SS1	SANDSTONE WALL FINISH IN ECOSTONE 'CLANCY' OR SIMILAR
HS	ALUMINIUM OPERABLE HORIZONTAL SCREENING IN BRONZE OR SIMILAR
SLS	ALUMINIUM SLIDING SCREENING (OPERABLE HORIZONTAL BLADES) IN 'SATIN SANDSTONE' OR SIMILAR
VS	ALUMINIUM VERTICAL SCREENING IN 'SATIN SANDSTONE' OR SIMILAR: OPERABLE TO OPEN MAX. 45 DEGREES FROM NORTHERN FACADE
MC	METAL CLADDING IN 'DARK GREY METALLIC' OR SIMILAR
SC	FIXED LOUVRES IN 'SATIN SANDSTONE' OR SIMILAR

aleksandar design group pty ltd

architecture urban planning interiors
suite 202, level 02, 127 york street, sydney nsw 2000
p 02 9261 8180 f 02 9261 8086 e aj@aleksandardesigngroup.com.au
www.aleksandardesigngroup.com.au

FOR DA SUBMISSION ONLY
© copyright aleksandar design group pty ltd

key:
LA REFER TO LANDSCAPE ARCHITECT'S DOCUMENTATION FOR ALL COMMUNAL + PRIVATE OPEN SPACES, INCLUDING DEEP SOIL AREA CALCULATIONS + RETAINING WALLS. REFER TO CIVIL ENGINEER'S DOCUMENTATION FOR ALL STORMWATER WORKS
POS

project:
6A + 8 Buckingham Road, Killara
Lots 1, 3 + 4 DP 414101

project no: 0856
north + south elevations: Building B
drawing no: DA26 issue C
date: 23 August 2011
scale: 1:100 @ A1



aleksandar design group pty ltd

architecture urban planning interiors
suite 202, level 02, 127 york street, sydney nsw 2000
p 02 9261 8180 f 02 9261 8086 e aj@aleksandardesigngroup.com.au
www.aleksandardesigngroup.com.au

FOR DA SUBMISSION ONLY
© copyright aleksandar design group pty ltd

key: LA REFER TO LANDSCAPE ARCHITECT'S DOCUMENTATION FOR ALL COMMUNAL + PRIVATE OPEN SPACES, INCLUDING DEEP SOIL AREA CALCULATIONS + RETAINING WALLS. REFER TO CIVIL ENGINEER'S DOCUMENTATION FOR ALL STORMWATER WORKS

project: 6A + 8 Buckingham Road, Killara
Lots 1, 3 + 4 DP 414101

project no:

title:
drawing no:
date:
scale:

east + west elevations: Building B

0856
DA27 issue C
23 August 2011
1:100 @ A1