




E FOR GENERAL REVIEW		2012.05.07
D FOR GENERAL REVIEW		2012.03.14
A DA AMENDED		2011.09.22
REV DESCRIPTION		DATE
MACKENZIE ARCHITECTS Chartered Architect No 6033 ABN 46 129 552 772 403 The Piers Caulfield VIC 3223 Phone: (03) 9567 9966 Fax: (03) 9567 9977 www.mackenziearchitects.com.au info@mackenziearchitects.com.au		
Client: THE RALPH GROUP etc.		
Project: Residential Building 36-40A Culworth Ave. Kilara NSW 2071		
Drawing Title: Plans - Roof/Site Plan ROOF LONGITUDINAL SECTION		
Scale: as noted		
Date: 11.01.2011		
Project No: 09/17	Drawing No: SK-01 [E]	
Drawn: A.S	Checked By: D.M	
Copyright Mackenzie Architects. All rights reserved.		

MACKENZIE ARCHITECTS

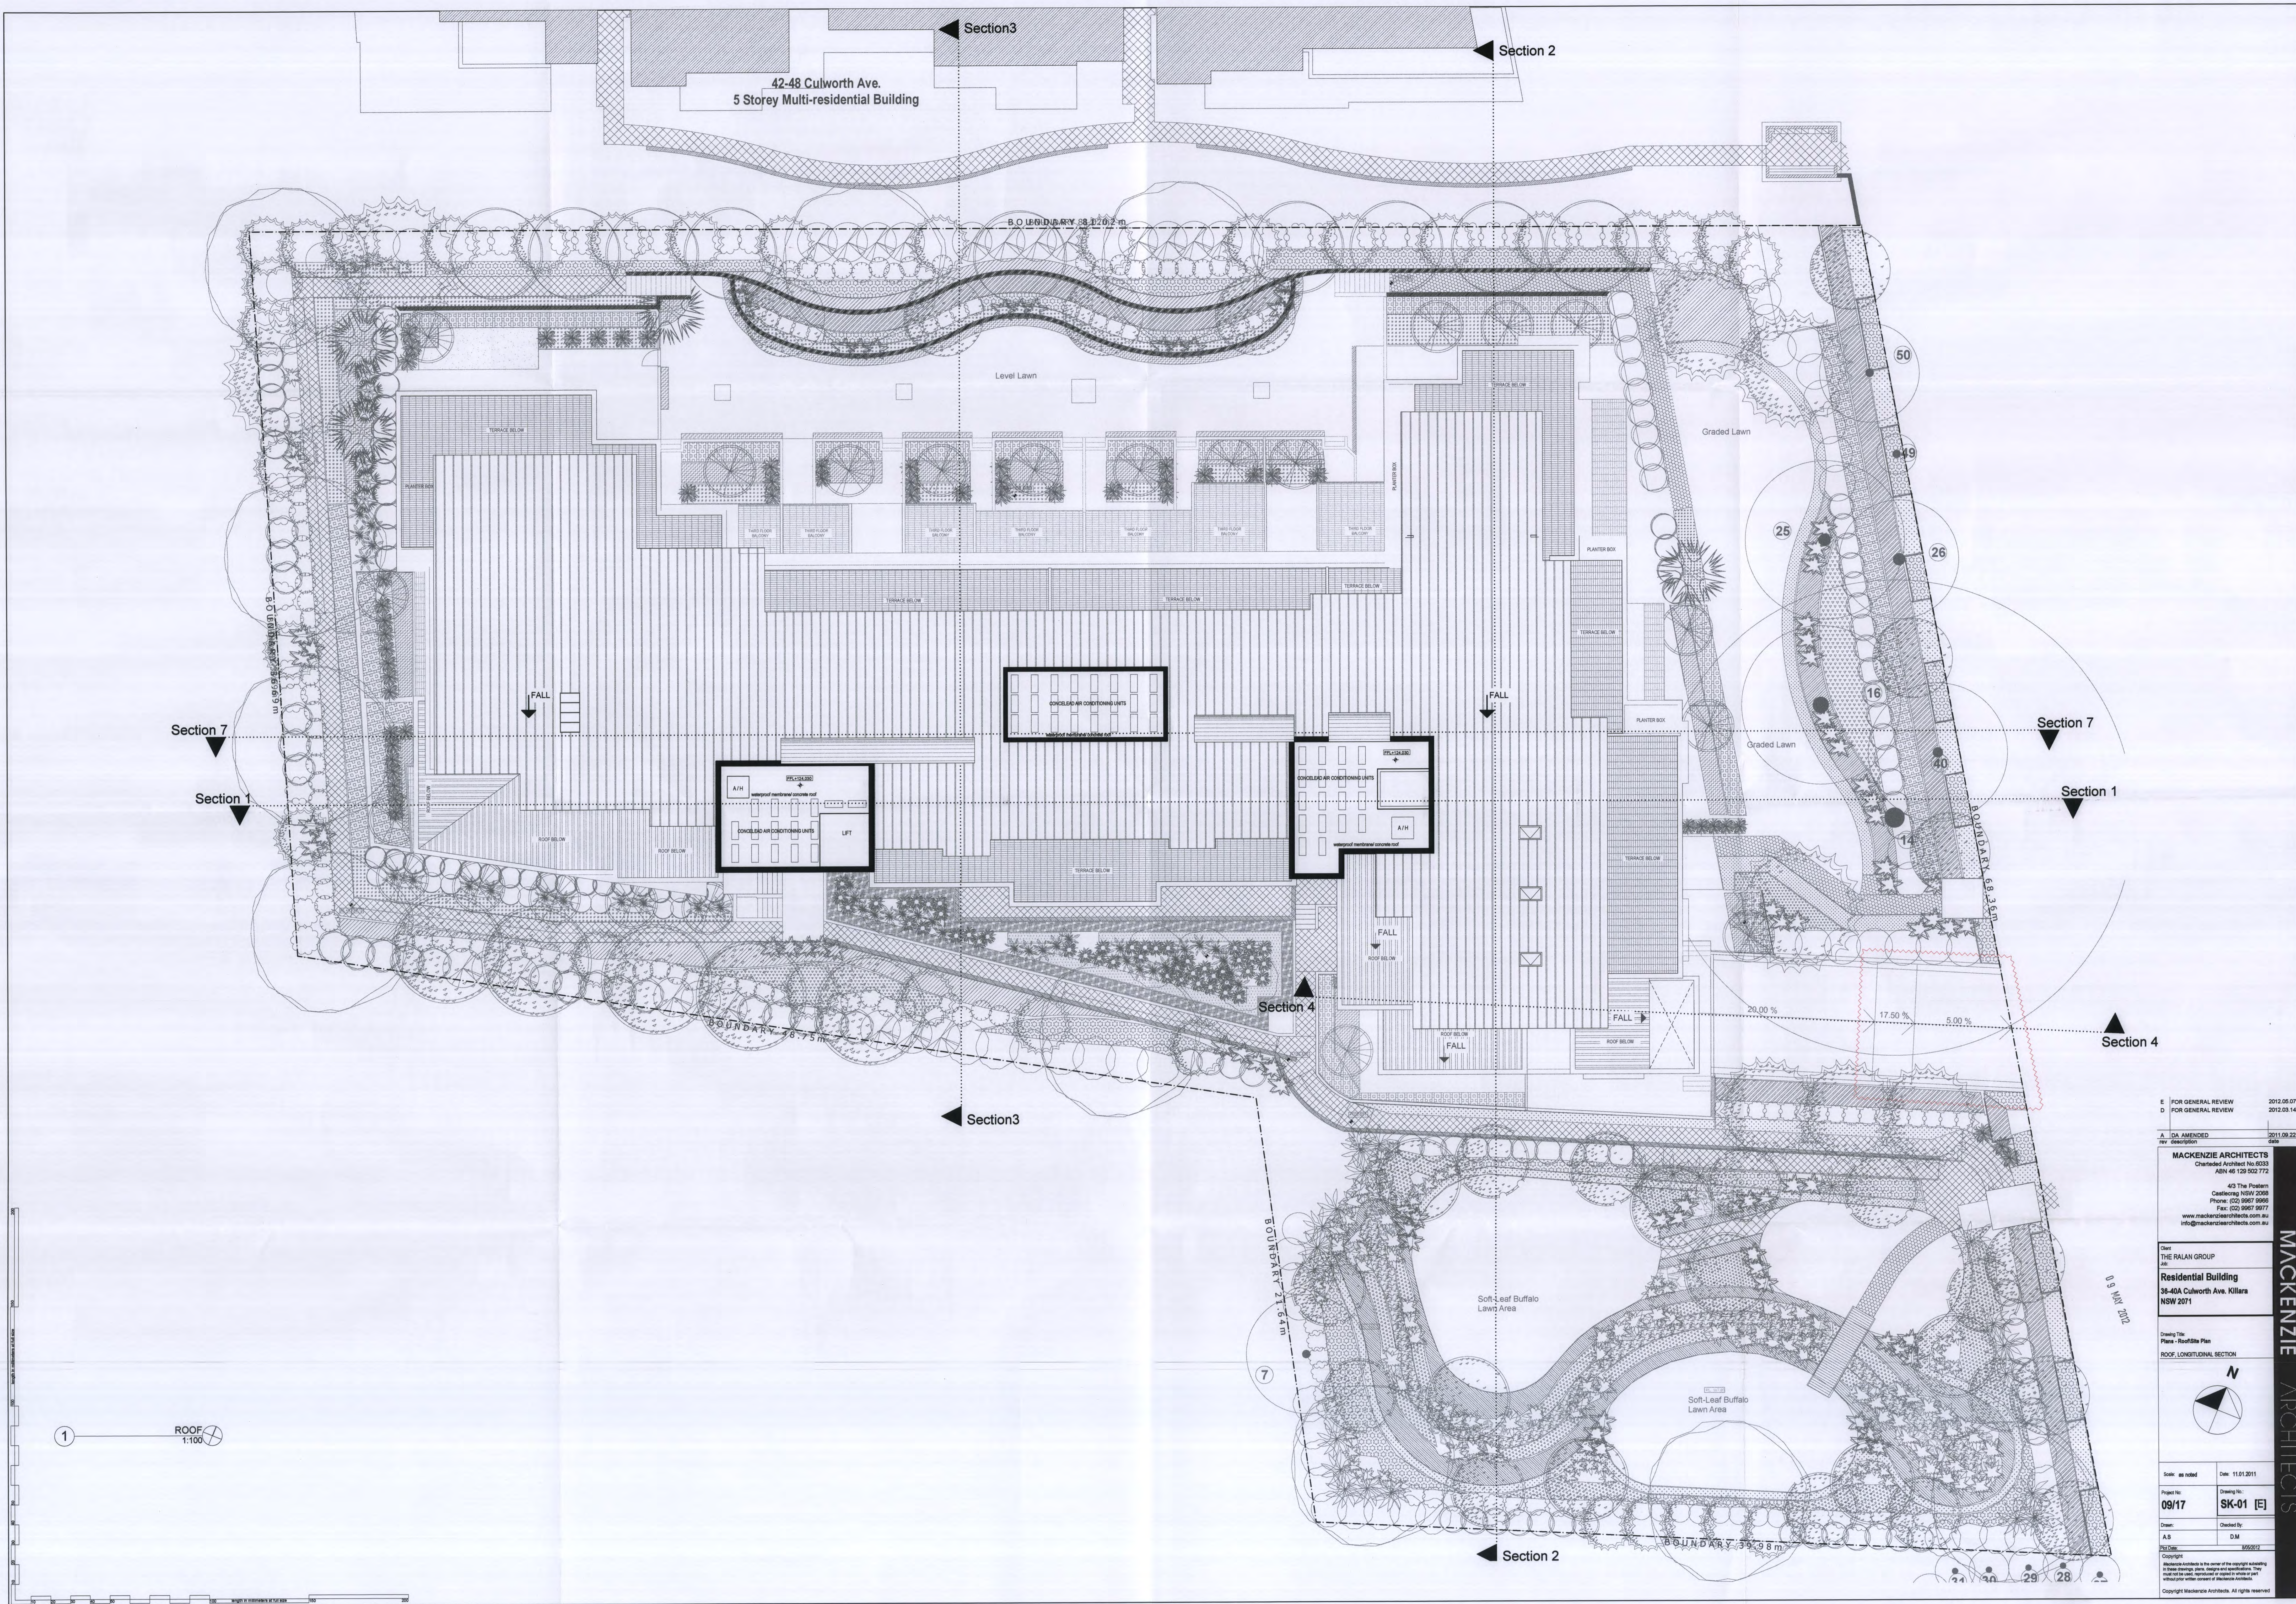