


A black and white photograph showing the exterior of the National Air and Space Museum's main building. The building is a long, low structure with a dark, textured facade. A prominent white, curved entrance is visible on the left side. In front of the building is a paved area with several vintage cars parked. A row of trees stands between the parking area and the building. The background is a dark, textured wall, possibly a sky or a backdrop.

DRAWING SCHEDULE			
DRAWING NUMBER	DRAWING TITLE	ISSUE No.	REASON
DA-00	COVER SHEET	D	DA SUBMISSION- RELOCATION OF SPRINKLE TANK
DA-01	EXISTING SURVEY PLAN	B	DA SUBMISSION
DA-02	PROPOSED LOT 101 SUBDIVISION PLAN	B	DA SUBMISSION
DA-03	SITE PLAN (EXISTING ROADS)	E	DA SUBMISSION- RELOCATION OF SPRINKLE TANK
DA-04	SITE PLAN (PROPOSED ROADS)	E	DA SUBMISSION- RELOCATION OF SPRINKLE TANK
DA-05	ELEVATIONS	D	DA SUBMISSION- RELOCATION OF SPRINKLE TANK
DA-06	SECTIONS 1, 2 & 3	B	DA SUBMISSION
DA-07	FLOOR PLAN (RACKING PLAN)	D	DA SUBMISSION- RELOCATION OF SPRINKLE TANK
DA-08	SITE ANALYSIS PLAN	D	DA SUBMISSION
DA-09	AREA ANALYSIS (GFA & CAR PARKING CALCULATION)	D	DA SUBMISSION- RELOCATION OF SPRINKLE TANK

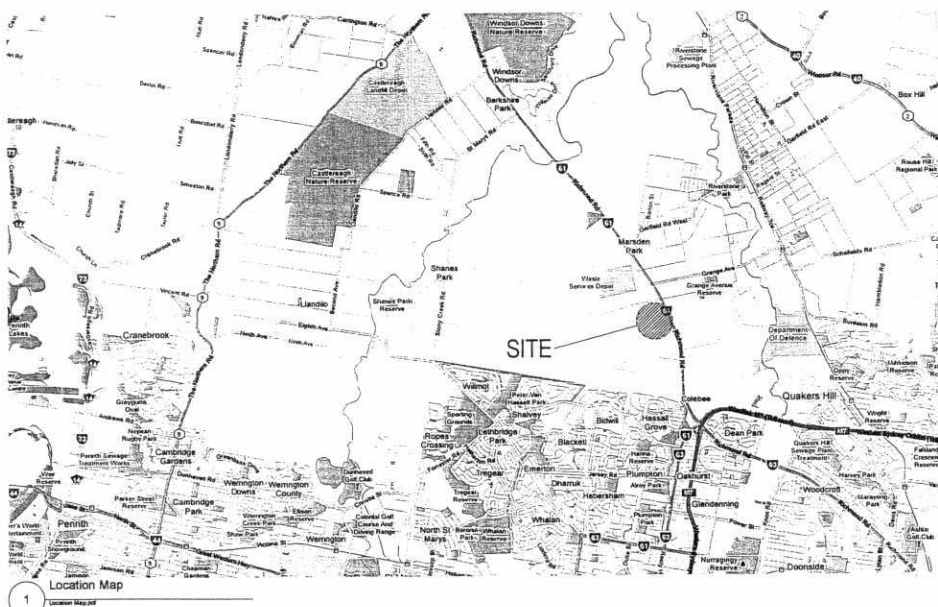

H:\2009\080804 - Sovereign World's P&A Architecture\RA20 CAD\CD DA Plot\403 Plot (Self Project)

NOTES:

COMMENTS: ALL RIGHTS RESERVED. THIS DRAWING MAY NOT BE REPRODUCED OR TRANSMITTED IN ANY FORM OR BY ANY MEANS IN PART OR IN WHOLE WITHOUT PERMISSION OF MORRIS BRAY ARCHITECTS PTE. LTD.

ALL LEVELS AND DIMENSIONS TO BE VERIFIED PRIOR TO COMMENCEMENT OF WORK.
USE FINISHED DIMENSIONS ONLY. DO NOT SCALE.

ALL WORK TO COMPLY WITH CURRENT REGULATIONS AND S.A.A. REQUIREMENTS.

D	NE	18.01.12	Approved	
C	CSL	03.11.11	NEW STAFF AGENCY AREA & RW TANK.	
B	CSL	29.08.11	Continued	
A	NE	11.06.11	Approved	
Rev	Drawn	As per	http://www.rail.gov.uk/2011/11	



ARCHITECTS

MORRIS BRAY MARTIN OLLMANN

155 - 165 Village Sq
Green Cove SPRING 2007 Australia
1552 Archibuteo Regeneration Board Member and Archibuteo Tony Mann 235-4 Gary Way 78


(P) +61 8238 6622
(F) www.mbo.com

CLIENT
BUNNINGS GROUPS LIMITED
LOCKED BAG 30, CHANWALLE RD
11 SHIPLEY STREET, ROSE HILL NSW 2141

PROPOSED BUNNINGS WAREHOUSE
NEW STORE CNR RICHMOND & TOWNSON RD
MARSDEN PARK NSW 2765


COVER SHEET

JOB No	(Assign) WJ-000	DATE
09064	DA-00	D

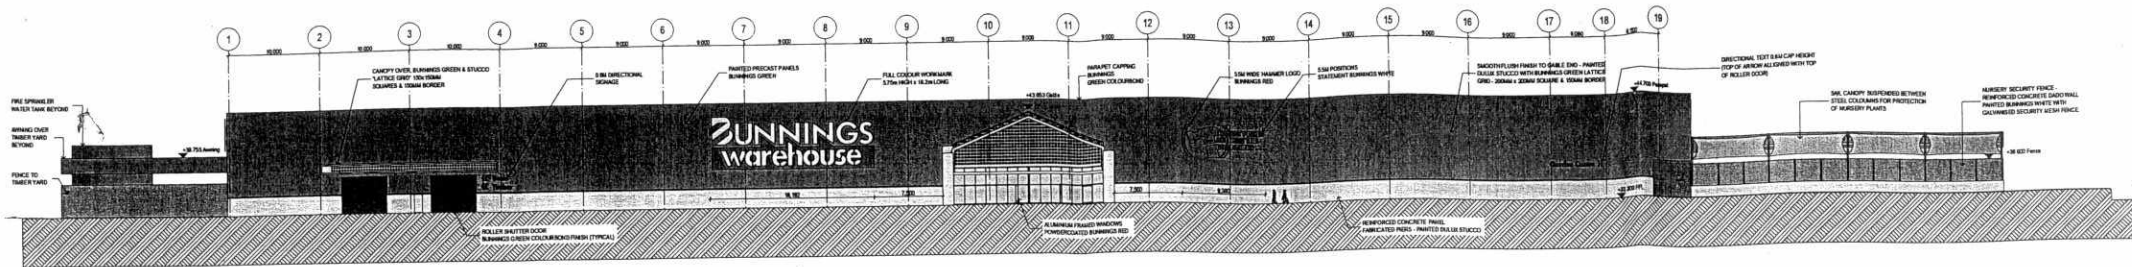


Front Elevation (South)

SCALE 1:250

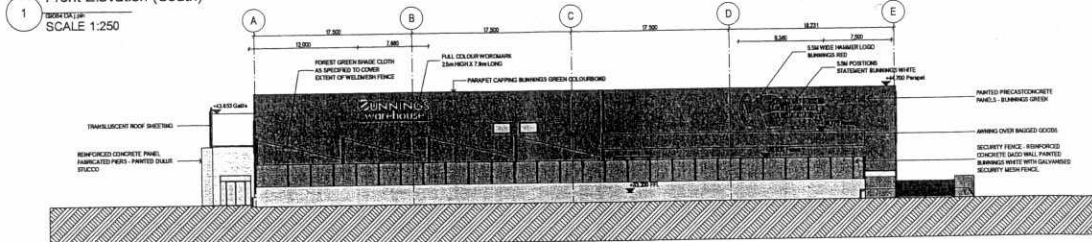


End Elevation (East)

SCALE 1:250

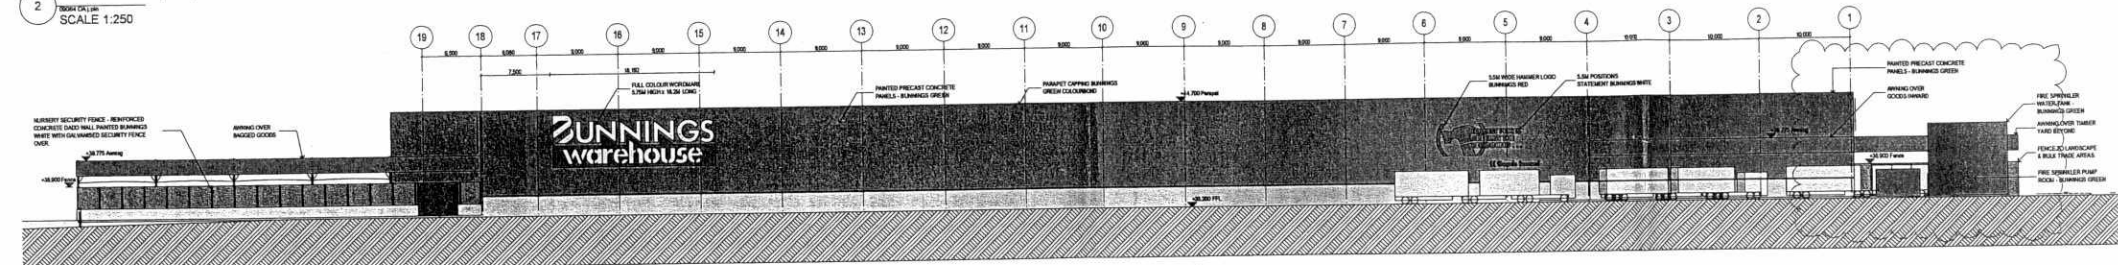


Rear Elevation (North)

SCALE 1:250

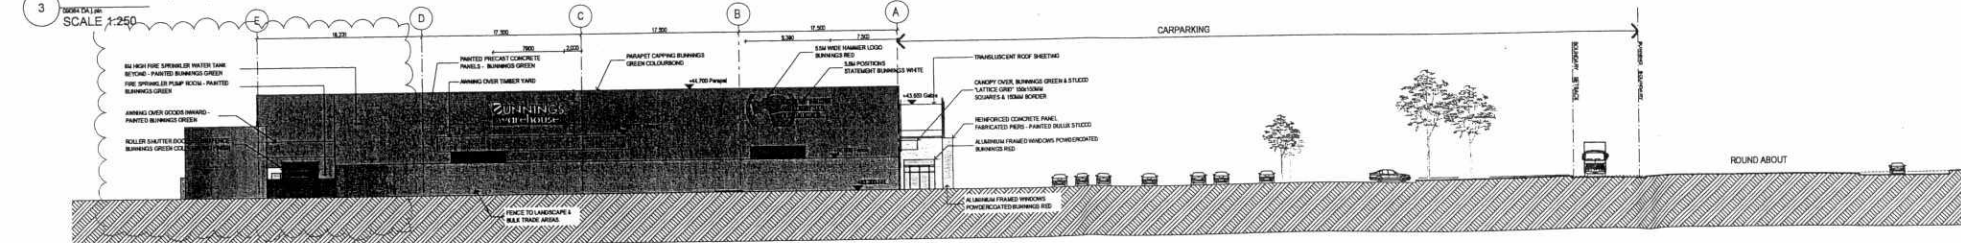

End Elevation (West)

SCALE 1:250

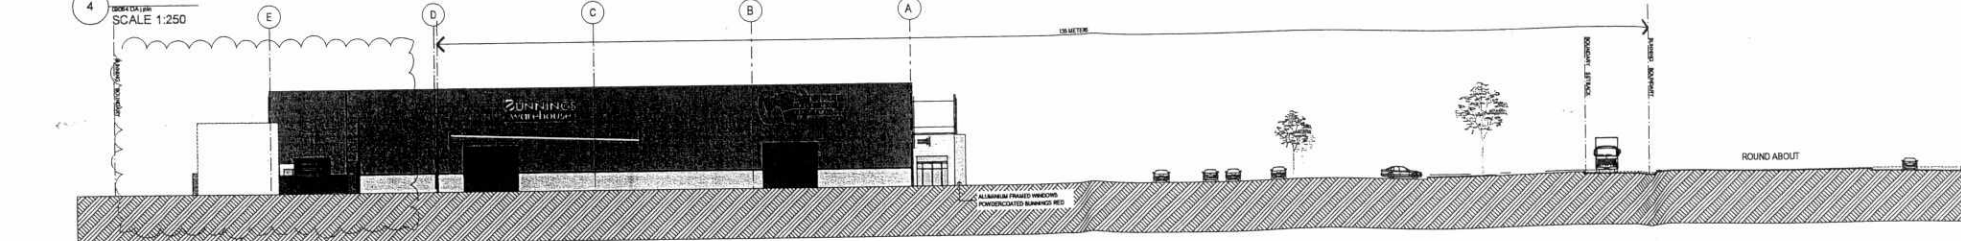

SECTION 4

SCALE 1:250

1:250 SCALE, Bunnings Warehouse New Store Richmond & Townson Rd (Stage 1) (Pre-Design Project)

NOTES:
1. ALL DIMENSIONS ARE IN METERS UNLESS OTHERWISE SPECIFIED.
2. ALL DIMENSIONS ARE TO FACE UNLESS OTHERWISE SPECIFIED.
3. ALL DIMENSIONS ARE TO FACE UNLESS OTHERWISE SPECIFIED.
4. ALL DIMENSIONS ARE TO FACE UNLESS OTHERWISE SPECIFIED.
5. ALL DIMENSIONS ARE TO FACE UNLESS OTHERWISE SPECIFIED.


NO.	DATE	DESCRIPTION	BY	CHECKED
1	18/11/12	ISSUED FOR PERMIT	MBO	MBO
2	20/11/12	REVISED FOR PERMIT	MBO	MBO
3	20/11/12	REVISED FOR PERMIT	MBO	MBO
4	20/11/12	REVISED FOR PERMIT	MBO	MBO
5	20/11/12	REVISED FOR PERMIT	MBO	MBO

MORRIS BRAY MARTIN OLMANN
180-180-180-180
180-180-180-180
180-180-180-180

BUNNINGS GROUPS LIMITED
180-180-180-180
180-180-180-180
180-180-180-180


PROPOSED BUNNINGS WAREHOUSE
NEW STORE CNR RICHMOND & TOWNSON RD
MARSDEN PARK NSW 2785
SCALE: 1:250
DATE: 18/11/2012
DRAWN BY: MBO
CHECKED BY: MBO

ELEVATIONS
JOB NO: 09064
DRAWING NO: DA-05
SCALE: D

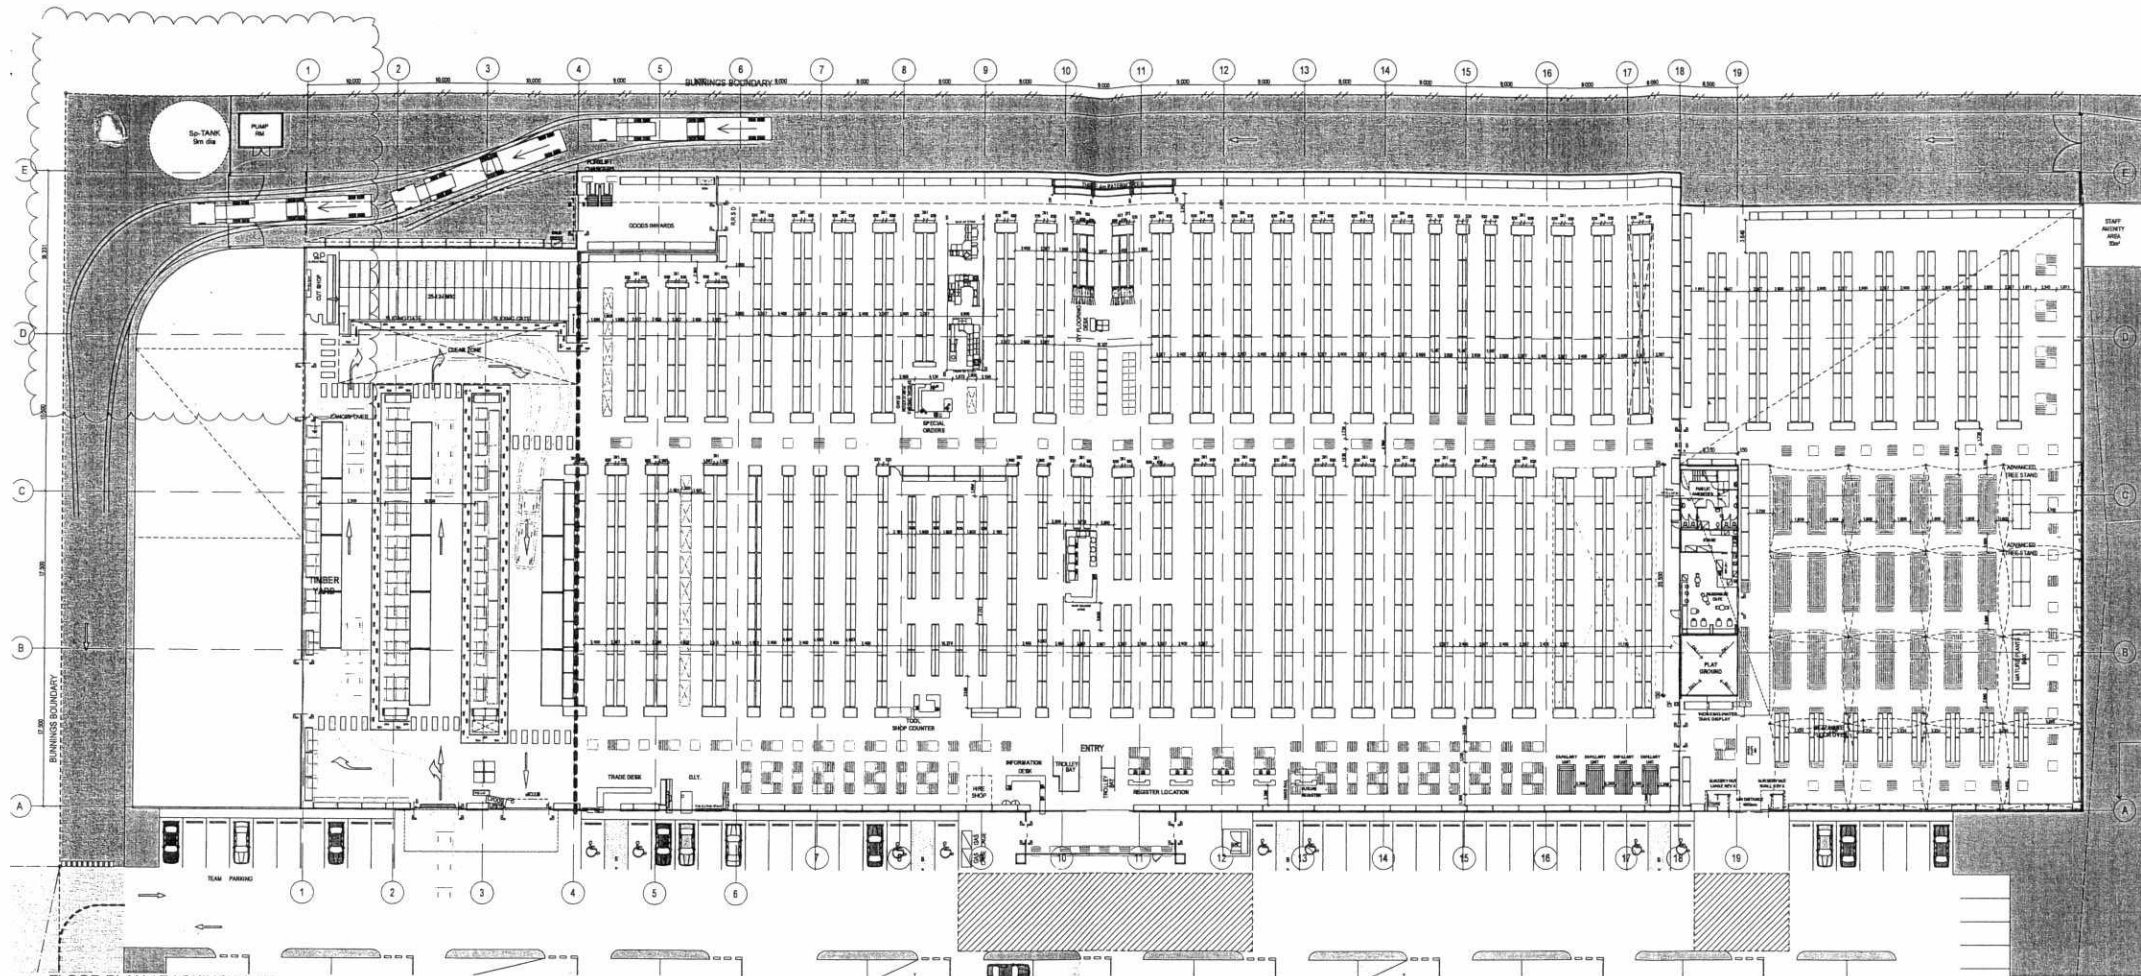

FLOOR PLAN / RACKING PLAN

SCALE 1:250

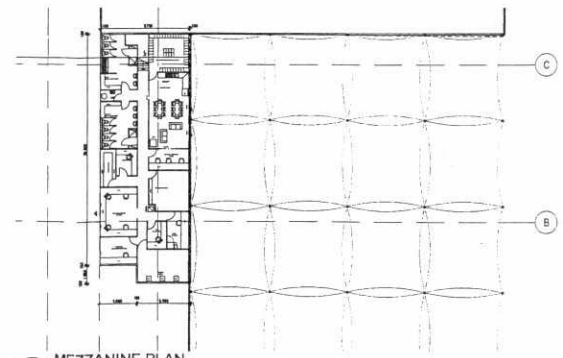

MEZZANINE PLAN

SCALE 1:250

NOTES:

1. COPYRIGHT & ALL RIGHTS RESERVED. THE DRAWING IS NOT BE REPRODUCED OR TRANSMITTED IN ANY FORM OR BY ANY MEANS WITHOUT PERMISSION OF MORRIS BRAY MARTIN OLLMANN ARCHITECTS PTY LTD.

2. ALL LEVELS AND DIMENSIONS TO BE VERIFIED PRIOR TO COMMENCEMENT OF WORK.

3. SEE FINISHED DIMENSIONS ONLY. NO AS-BUILT SCALE.

4. ALL WORK TO COMPLY WITH CURRENT REGULATIONS AND S.A. STANDARDS.


DATE	18.01.12	APPROVED
BY	17.01.11	DESIGNED
BY	17.01.11	APPROVED

WORKSHEET (SEE SHEET 1)



MORRIS BRAY MARTIN OLLMANN
180 960 9609
180 960 9609
180 960 9609

CLIENT	BUNNINGS GROUPS LIMITED	PROJECT	PROPOSED BUNNINGS WAREHOUSE NEW STORE CNR RICHMOND & TOWNSON RD MARDEN PARK NSW 2765	DRAWING TITLE	FLOOR PLAN (RACKING PLAN)
SCALE	1:250	DATE	18/01/2012	CHECKED	OK
DRAWN BY	NE	DATE	18/01/2012	DATE	18/01/2012
PROJECT NO.	09064	DRAWING NUMBER	DA-07	DATE	18/01/2012

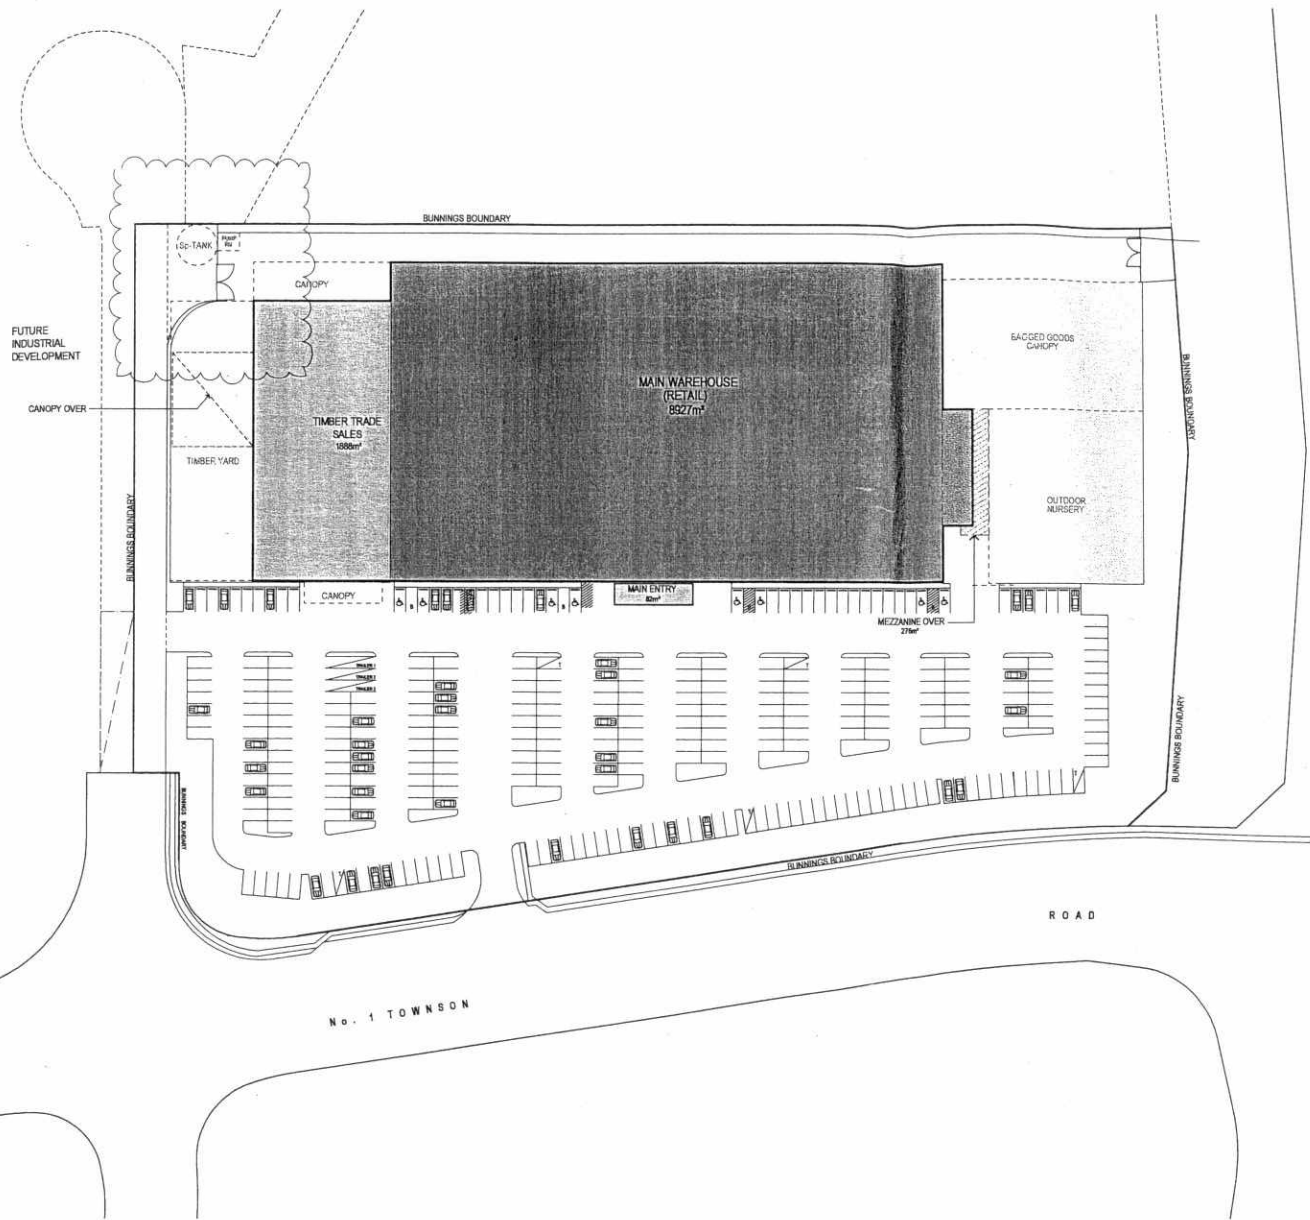

Bunnings Warehouse Area Analysis (GFA & Carparking Calculation based on Blacktown DCP 2006 Part E p.14)	
	Proposed
Main Warehouse	8,927
Main Warehouse Entry	82
Timber Trade Sales	1,888
Mezzanine	276
Total Warehouse Area	11,173
Total GFA (m²)	11,173

Carparking Calculation	
Standard Carparking Provided	312
Disabled Carparking Provided	8
Trailer Bays provided	3
Total Site Carparks Provided	323
Trolley Bays Provided (T)	5
Total Carparks Required (per 45)	249

Out Door Areas Not in GFA	
Open Timber Storage (partly Covered)	1,123
Bagged Goods Canopy	1,512
Outdoor Nursery	1,351
Fire Sprinkler Water Tank	64
Fire Sprinkler Pump Room	19
Land Size (approx.) (m2)	33,450
FSR	0.33:1

NOTES:

1. COPYRIGHT & ALL RIGHTS RESERVED. THIS DRAWING MAY NOT BE REPRODUCED OR TRANSMITTED IN ANY FORM OR BY ANY MEANS, IN PART OR WHOLE, WITHOUT PERMISSION OF THE DESIGNER. ANY UNAUTHORIZED USE IS PROHIBITED.

2. ALL LEVELS AND DIMENSIONS TO BE VERIFIED PRIOR TO CONSTRUCTION OF WORK.

3. THE DESIGNER ACCEPTS NO LIABILITY FOR ANY DAMAGE TO PERSONS OR PROPERTY ARISING FROM THE USE OF THIS DRAWING.

4. ALL WORK TO COMPLY WITH CURRENT REGULATIONS AND S.A.A. STANDARDS.

DATE: 11/04/11
BY: [Signature]
CHECKED: [Signature]
APPROVED: [Signature]

DESIGNER: [Signature]
DRAWN BY: [Signature]
CHECKED BY: [Signature]
APPROVED BY: [Signature]

PROJECT: [Signature]
DRAWN BY: [Signature]
CHECKED BY: [Signature]
APPROVED BY: [Signature]

PROJECT: [Signature]
DRAWN BY: [Signature]
CHECKED BY: [Signature]
APPROVED BY: [Signature]