

URBAN LINK PTY.LTD

© Copyright

This drawing remains the property of Urban Link Pty Ltd. It may be used for the purpose for which it was commissioned & in accordance with the terms of engagement for that commission. Unauthorised use of this drawing is prohibited. Verify all dimensions on site.

revision

amendment

date

28/04/11

10/10/11

24/09/11

A

B

C

DEVELOPMENT APPLICATION

JRP COMMENTS INCORPORATED

ADDITIONAL INFORMATION

SCHEDULE OF DRAWINGS

01- SITE ANALYSIS PLAN

02- GROUND FLOOR & SITE PLAN

03- MASSING & COCK PLAN

04- FIRST FLOOR PLAN

05- ATTIC FLOOR PLAN

06- ROOF PLAN

07- SECTIONS & ELEVATIONS

08- ELEVATIONS

09- SHADOW DIAGRAM 1

10- SHADOW DIAGRAM 2

sheet

BS

date

10/10/2011

scale

AS SHOWN @ A0

checked

TJ

project no

11-028

drawing no

7

issue

C

architects

URBAN LINK


SHOP B-11, 320 LIVERPOOL RD
ENFIELD NSW 2136
P 02-9745 2014 F 02-9745 2084

project


173-179 PENNANT HILLS ROAD
THORNLEIGH
PARK WEI

sections & elevations


SOUTH ELEVATION (TH 9-16) SCALE 1:100

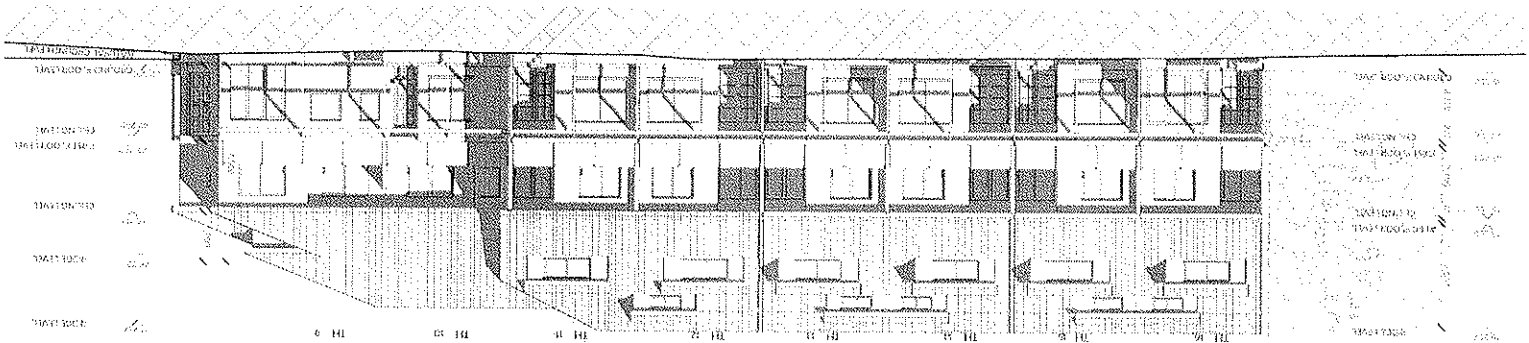


EAST ELEVATION (TH 8 & 9) SCALE 1:100

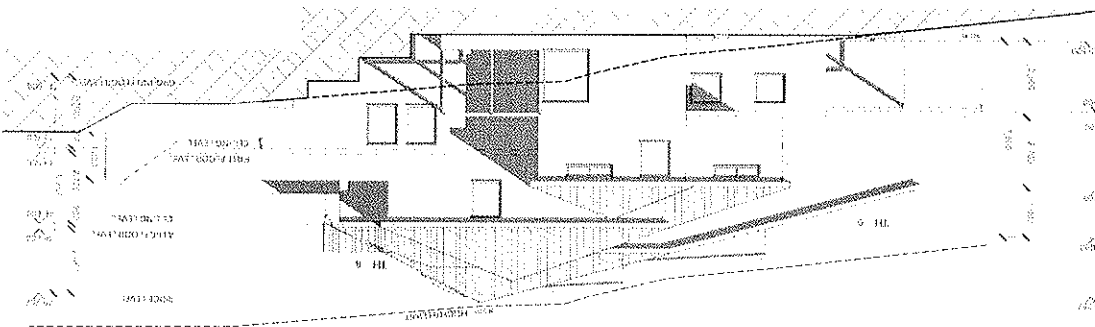


NORTH ELEVATION (TH 1-9) SCALE 1:100

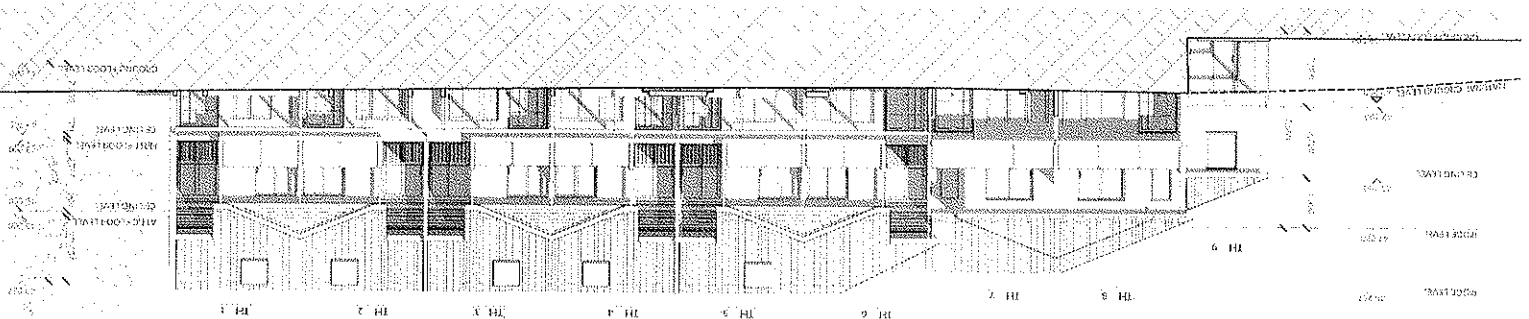


WEST ELEVATION (TH 1 & 16) SCALE 1:100

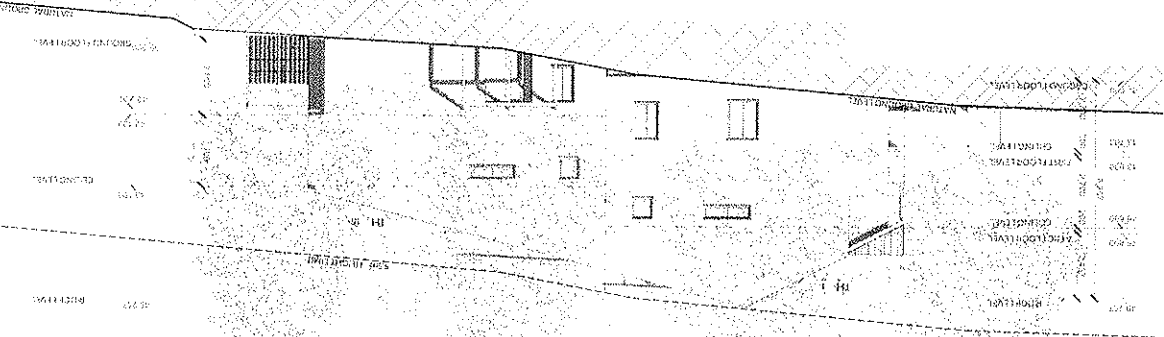

NORTH ELEVATION (TH 19) SCALE 1:100

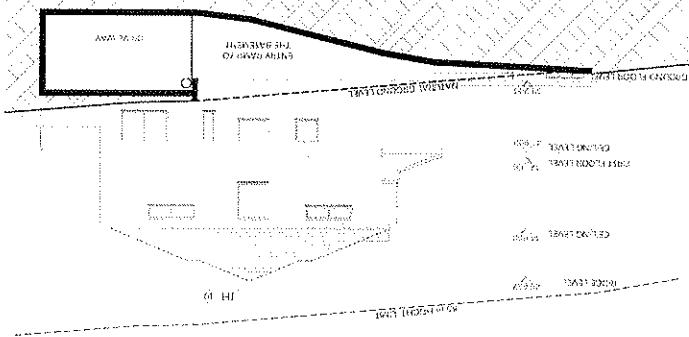

SECTION B - B SCALE 1:100

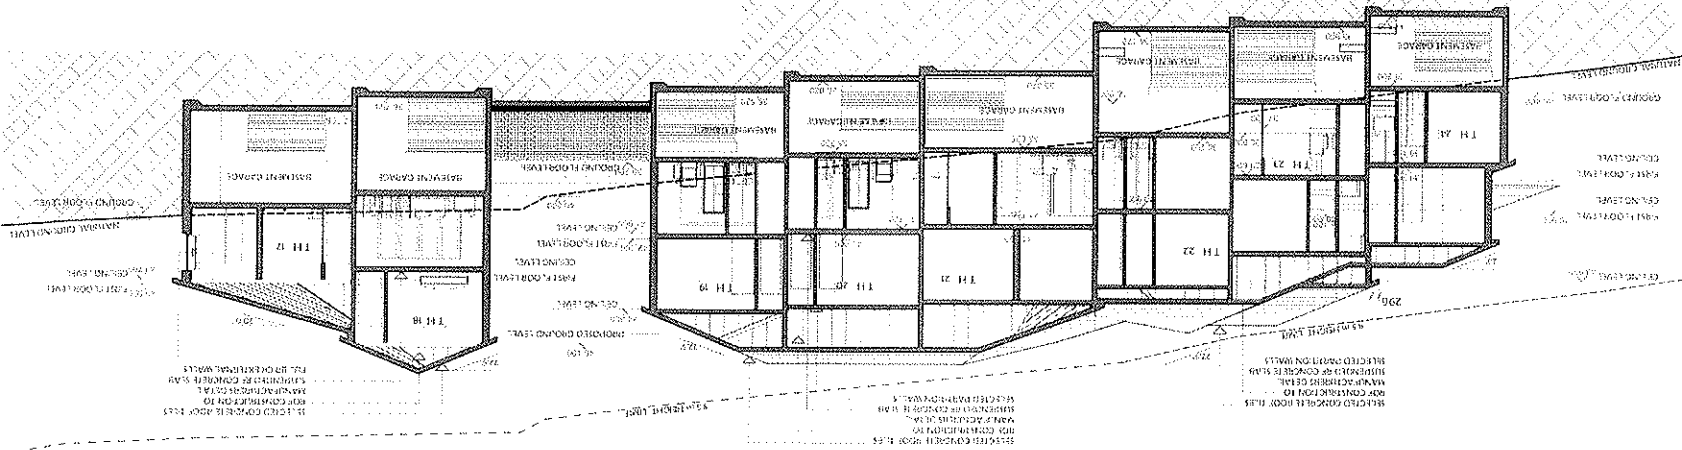

SECTION A3 (THOUGH TH 6) SCALE 1:100

