


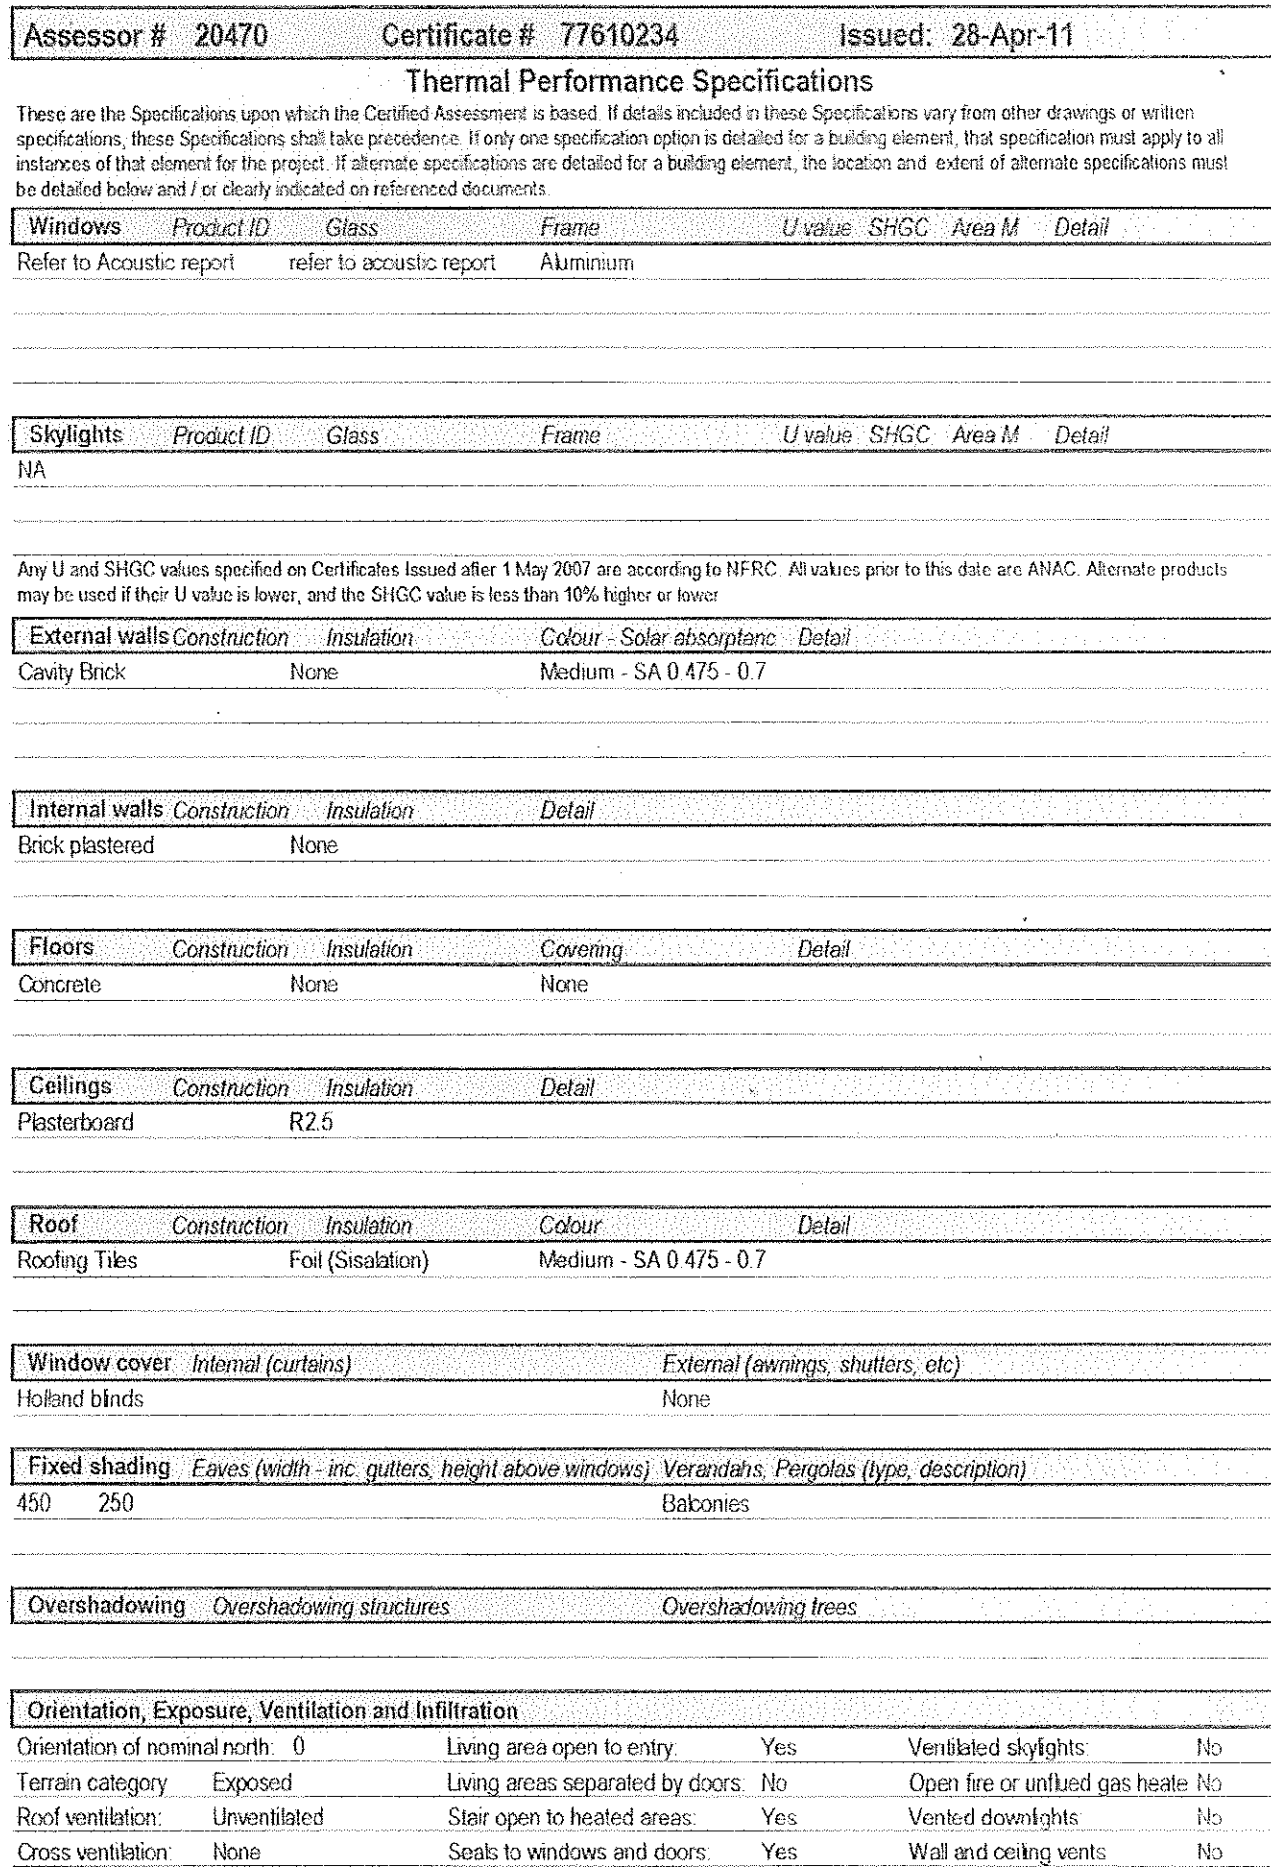


URBAN LINK PTY.LTD © Copyright This drawing remains the property of Urban Link pty ltd. It may be used for the purpose for which it was commissioned & in accordance with the terms of engagement for that commission. Unauthorised use of this drawing is prohibited. Do not scale drawings Verify all dimensions on site	issue	amendment	date	SCHEDULE OF DRAWINGS								north	architects	issue	DEVELOPMENT APPLICATION					
	A	DEVELOPMENT APPLICATION	28/04/11										URBAN LINK PTY LTD SHOP 8-11 320 LIVERPOOL RD ENFIELD NSW 2136 P 02-9745 2014 F 02-9745 0984 e info@urbanlink.com.au	project	173-179 PENNANT HILLS ROAD THORNLEIGH					
														client	PARK WEI					
														drawing	GROUND FLOOR & SITE PLAN					
														drawn	BS	checked	TJ	project no	drawing no	issue
														date	28-04-2011	scale	AS SHOWN @ A0	11-028	2	A



FIRST FLOOR PLAN SCALE 1:100

URBAN LINK PTY.LTD © Copyright This drawing remains the property of Urban Link pty ltd. It may be used for the purpose for which it was commissioned & in accordance with the terms of engagement for that commission. Unauthorised use of this drawing is prohibited. Do not scale drawings Verify all dimensions on site	issue	amendment	date	SCHEDULE OF DRAWINGS			north N	architects	URBAN LINK PTY LTD SHOP 8-11, 320 LIVERPOOL RD ENFIELD NSW 2136 P.O BOX 288 ENFIELD NSW 2136 p 02-9745 2014 f 02-9745 0984 e info@urbanlink.com.au	issue	DEVELOPMENT APPLICATION		
	A	DEVELOPMENT APPLICATION	28/04/11							project	173-179 PENNANT HILLS ROAD		
										client	PARK WEI		
										drawing	FIRST FLOOR PLAN		
							drawn	BS	checked	TJ	project no	drawing no	issue
							date	28-04-2011	scale	AS SHOWN @ A0	11-028	4	A

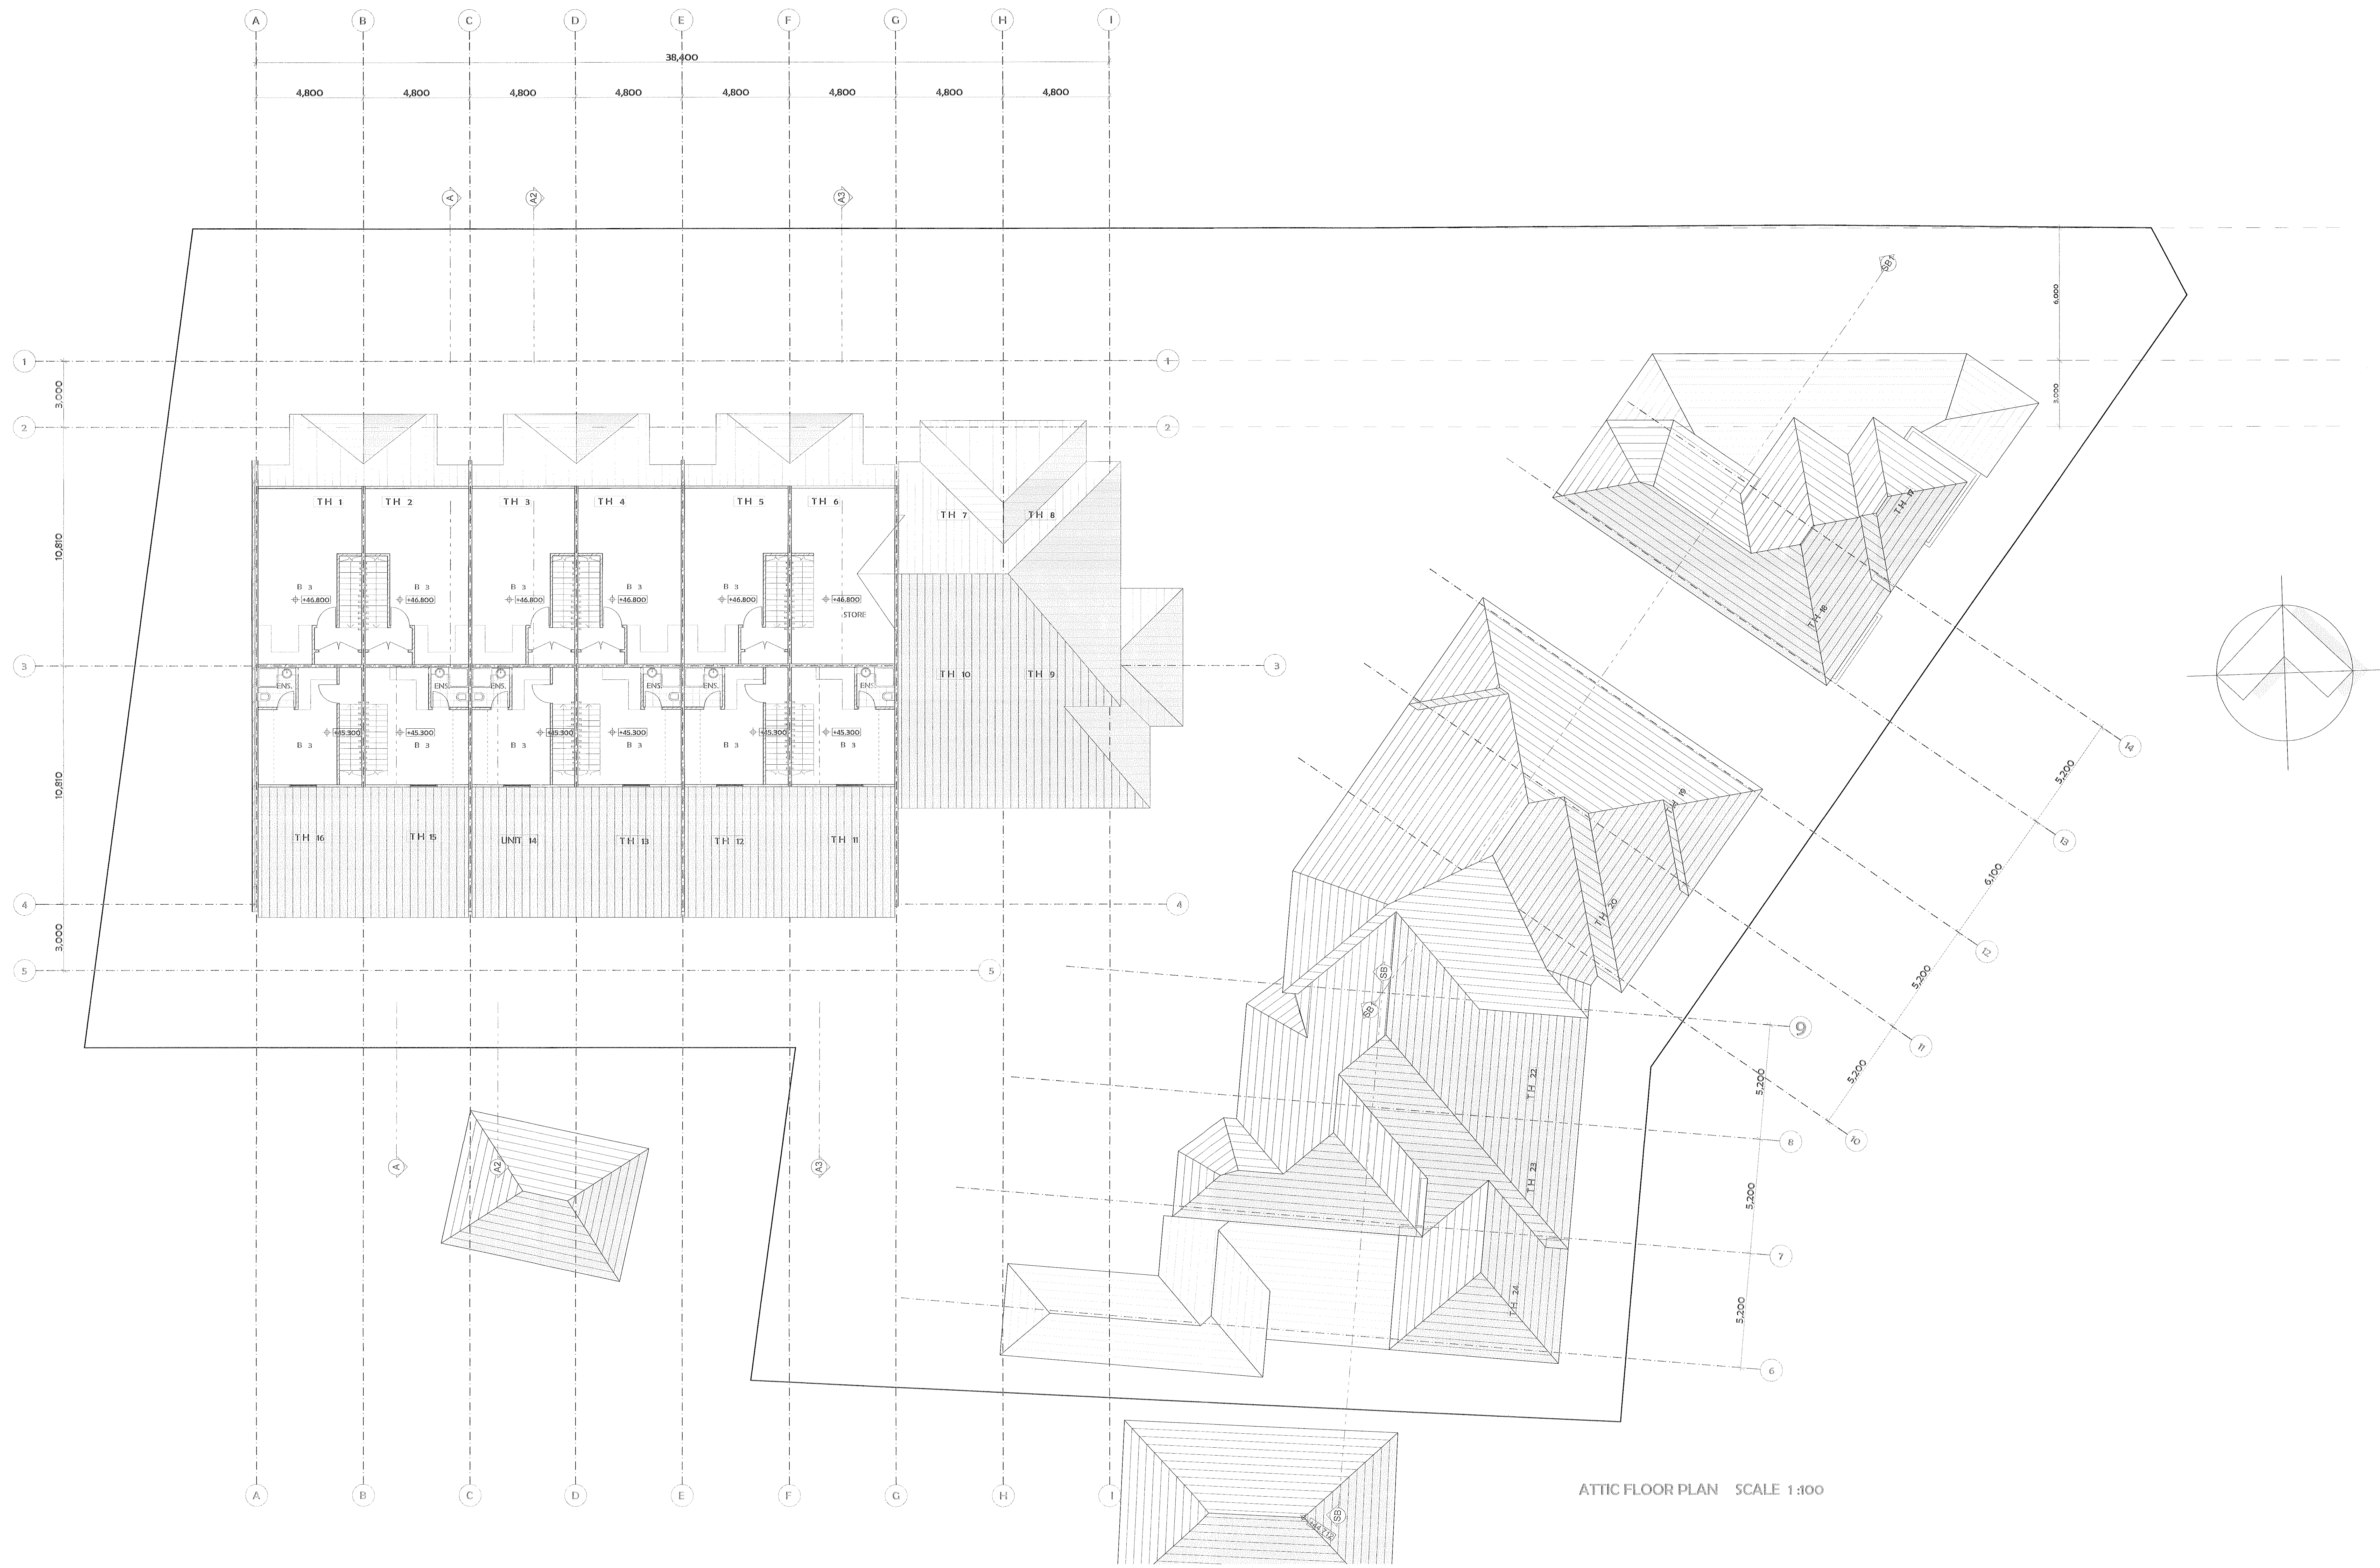

ATTIC FLOOR PLAN SCALE 1:100

URBAN LINK PTY.LTD © Copyright This drawing remains the property of Urban Link pty ltd. It may be used for the purpose for which it was commissioned & in accordance with the terms of engagement for that commission. Unauthorised use of this drawing is prohibited. Do not scale drawings Verify all dimensions on site			SCHEDULE OF DRAWINGS			north 			architects URBAN LINK PTY LTD SHOP 8-11 320 LIVERPOOL RD ENFIELD NSW 2136 P.O.BOX 288 ENFIELD NSW 2136 p 02-9745 2014 f 02-9745 0984 e info@urbanlink.com.au			issue DEVELOPMENT APPLICATION project 173-179 PENNANT HILLS ROAD THORNLEIGH client PARK WEI drawing ATTIC FLOOR PLAN		
issue A amendment DEVELOPMENT APPLICATION date 28/04/11						drawn date 28-04-2011			BS checked scale TJ AS SHOWN @ A0			project no 11-028 drawing no 5 issue A		