






EAST ELEVATION (TH 17-24) SCALE 1:100

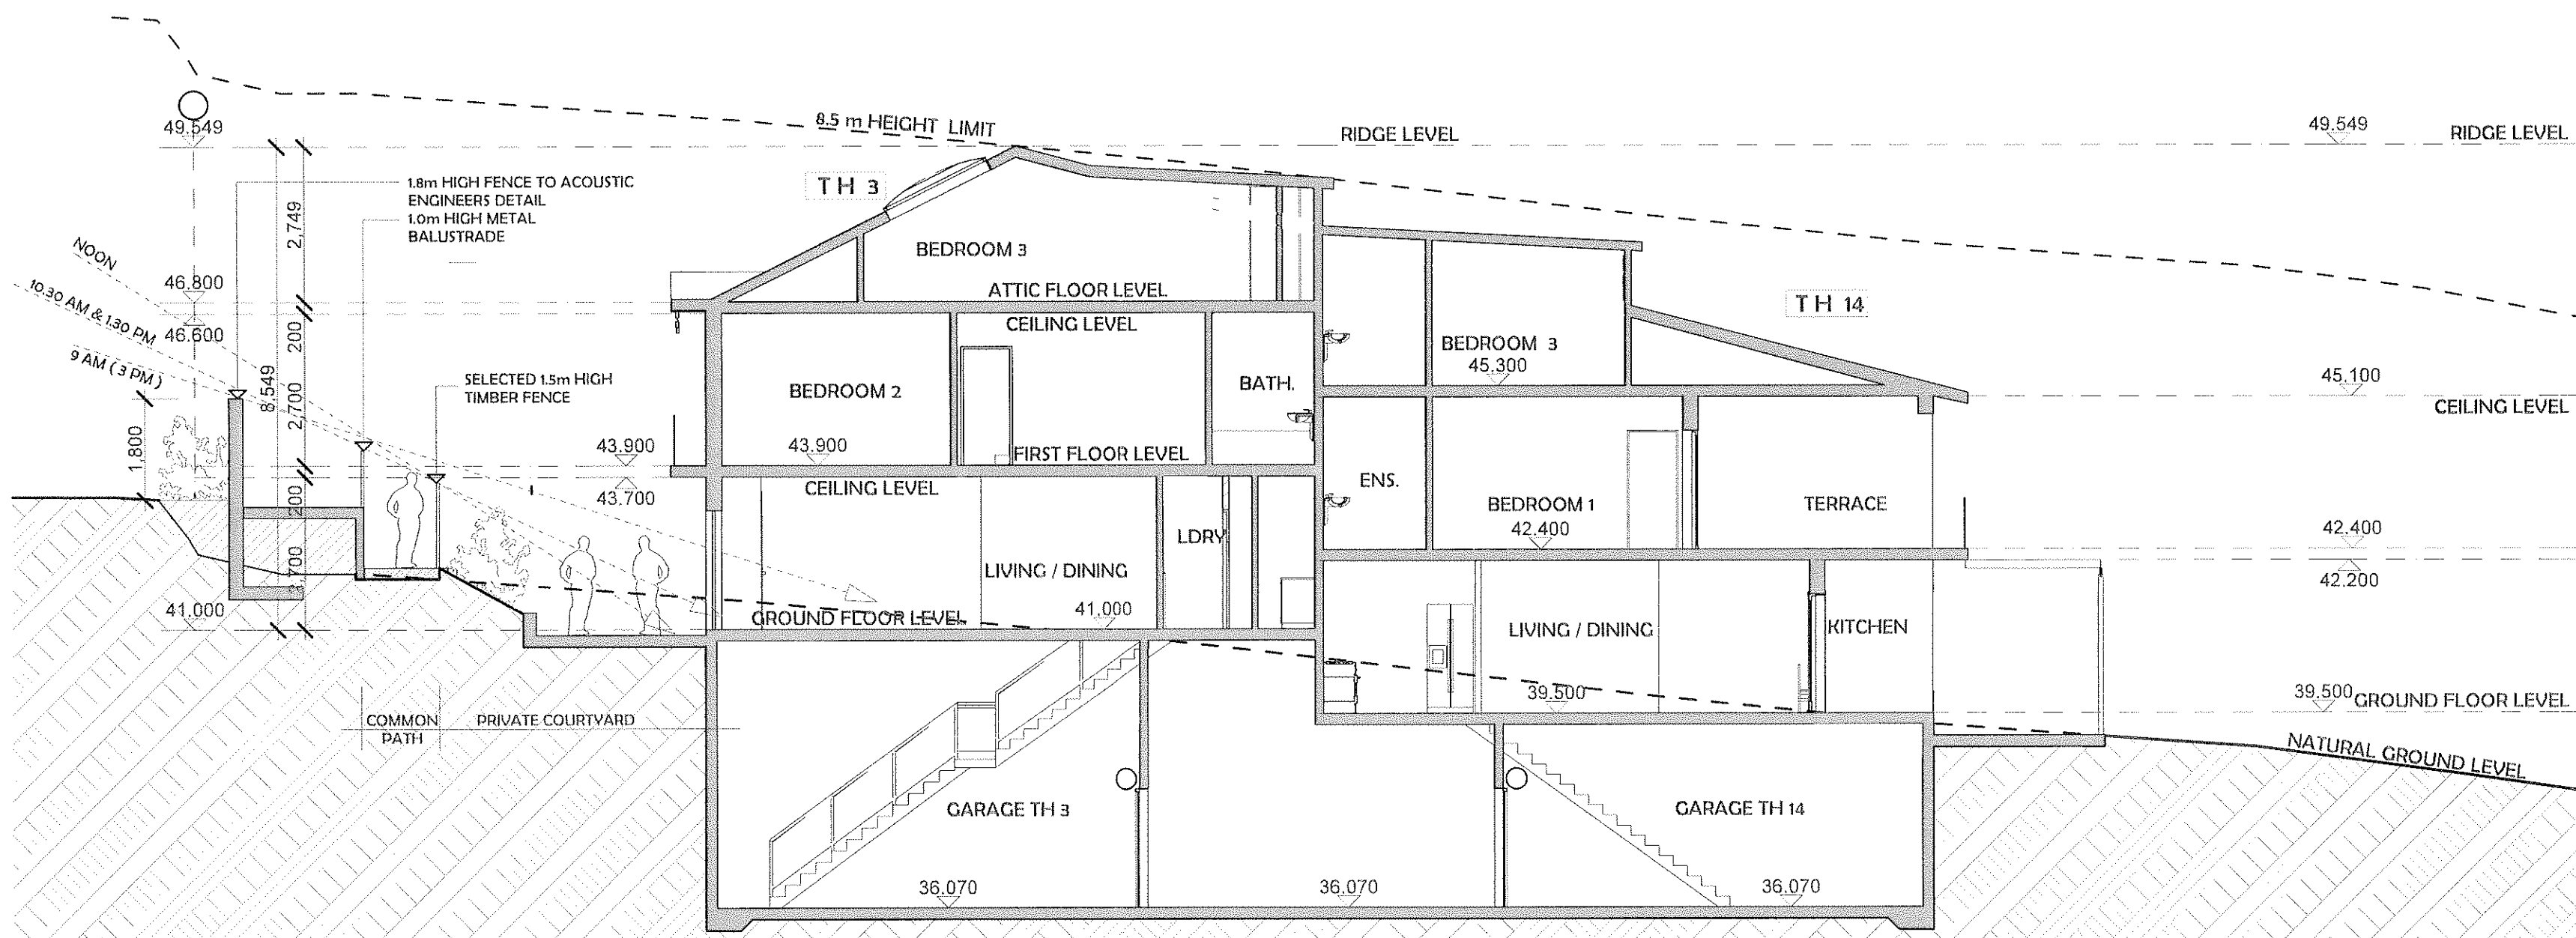


SECTION A 2
PENANT HILL T. HOUSES SCALE 1:100

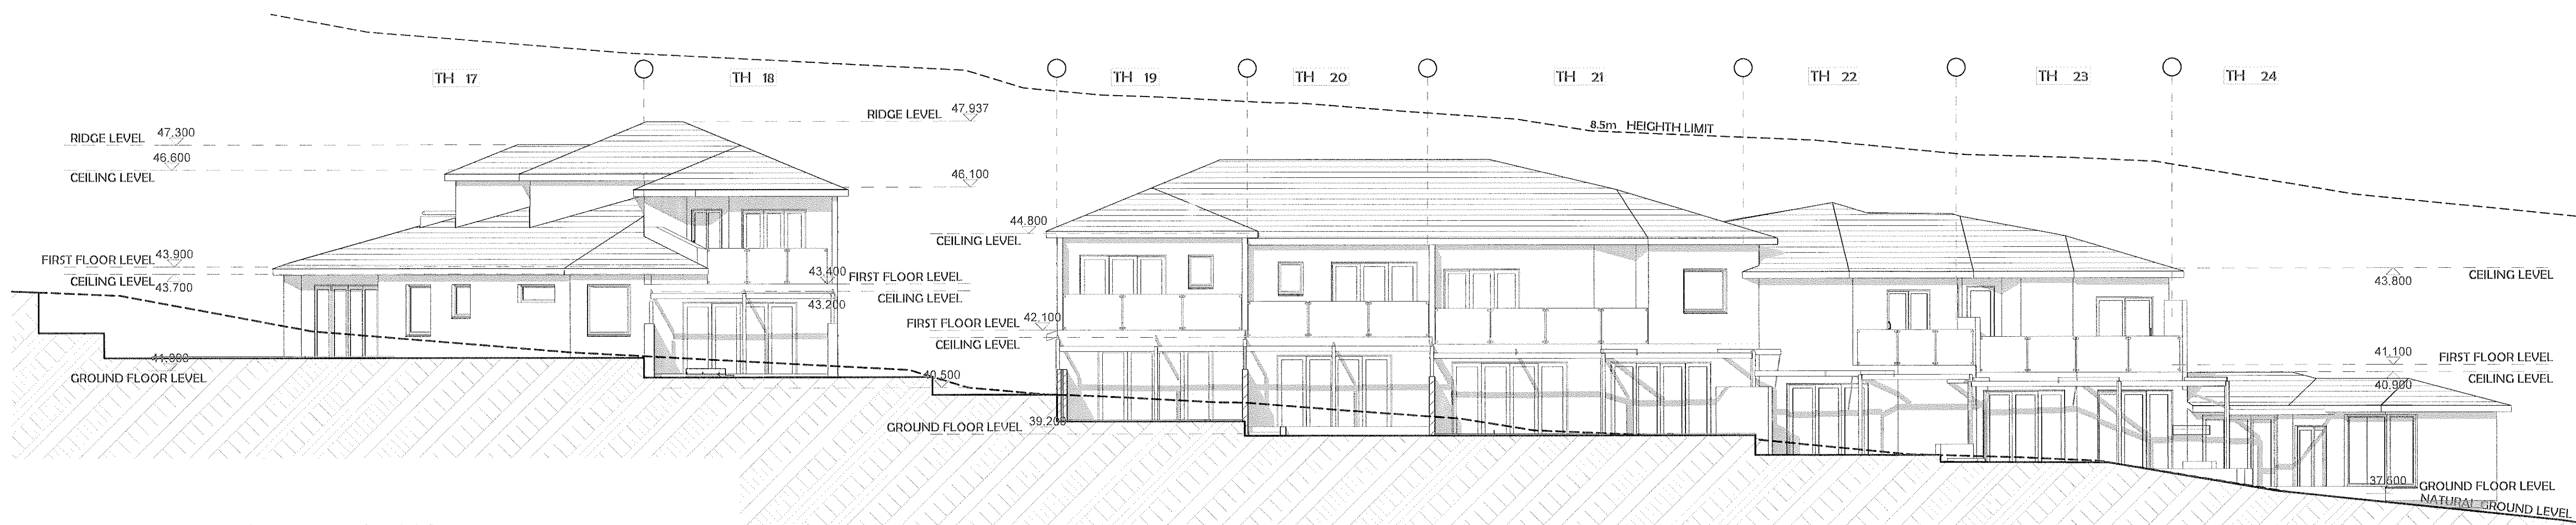


WEST ELEVATION (TH 17-24) SCALE 1:100

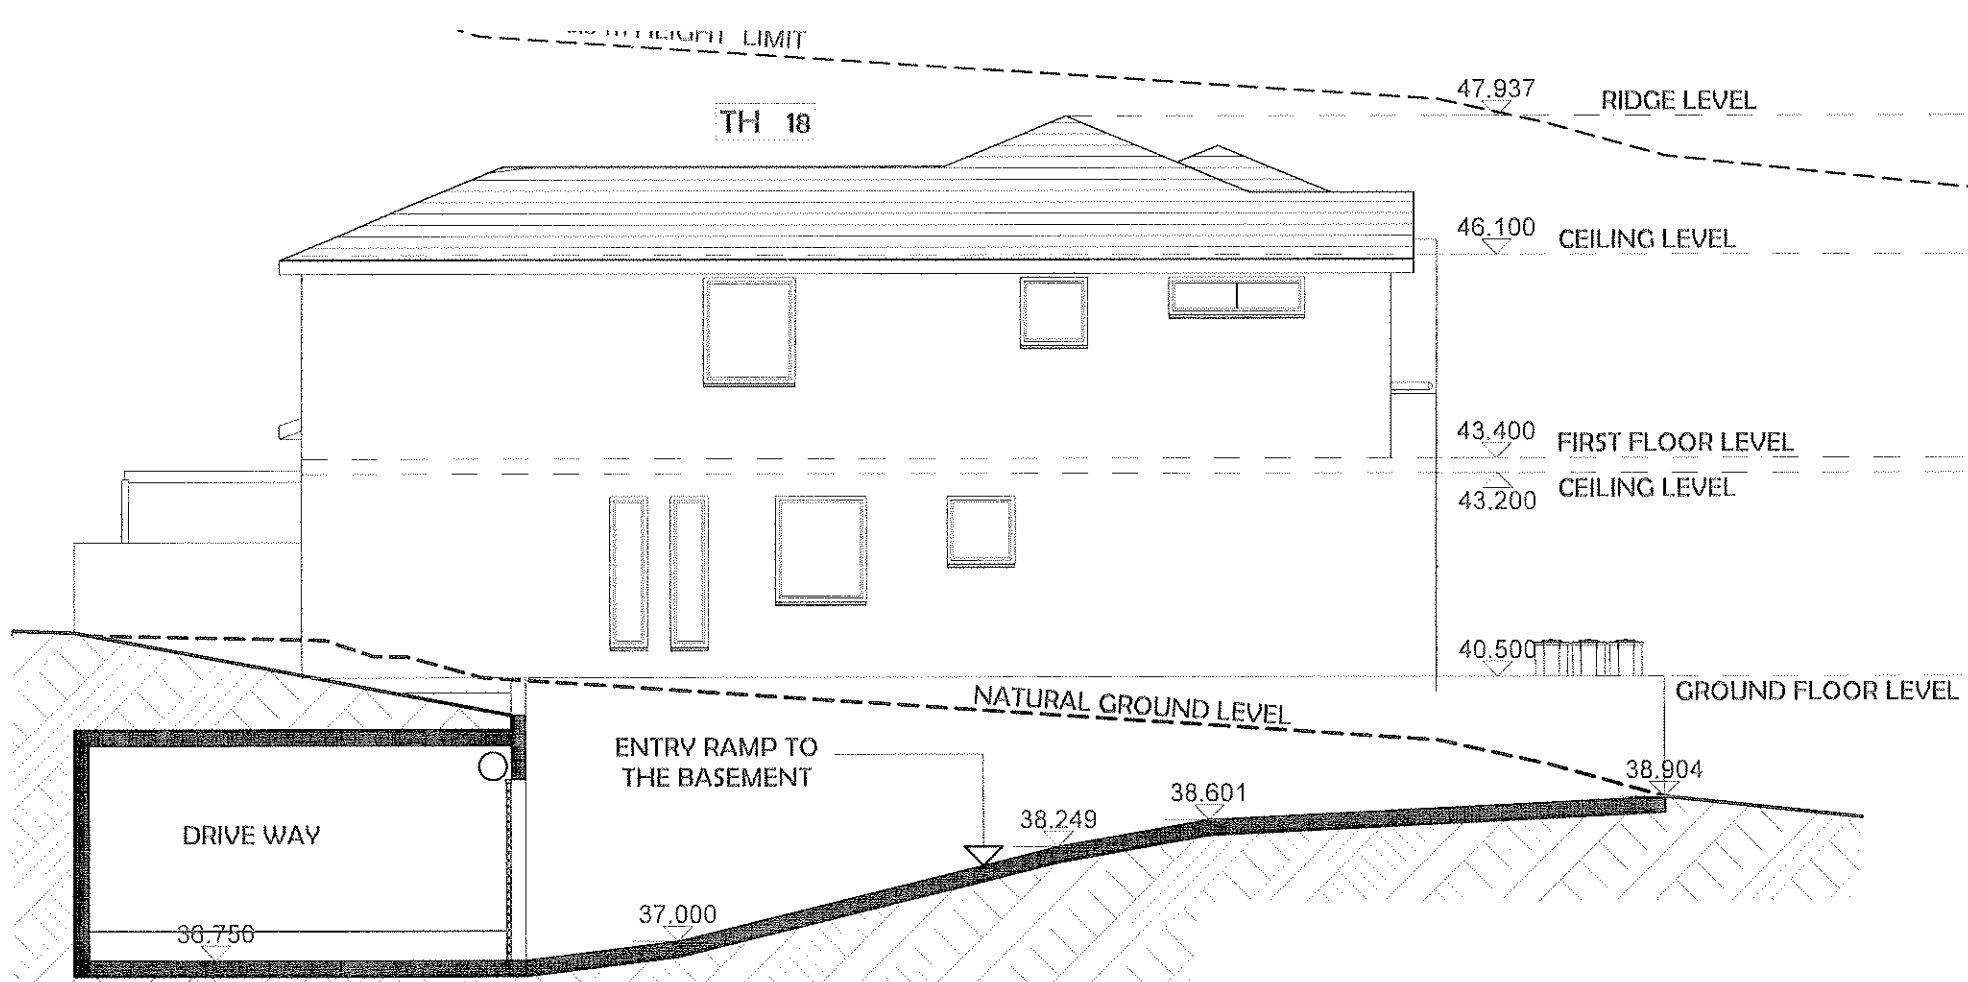


SOUTH ELEVATION (TH 18) SCALE 1:100

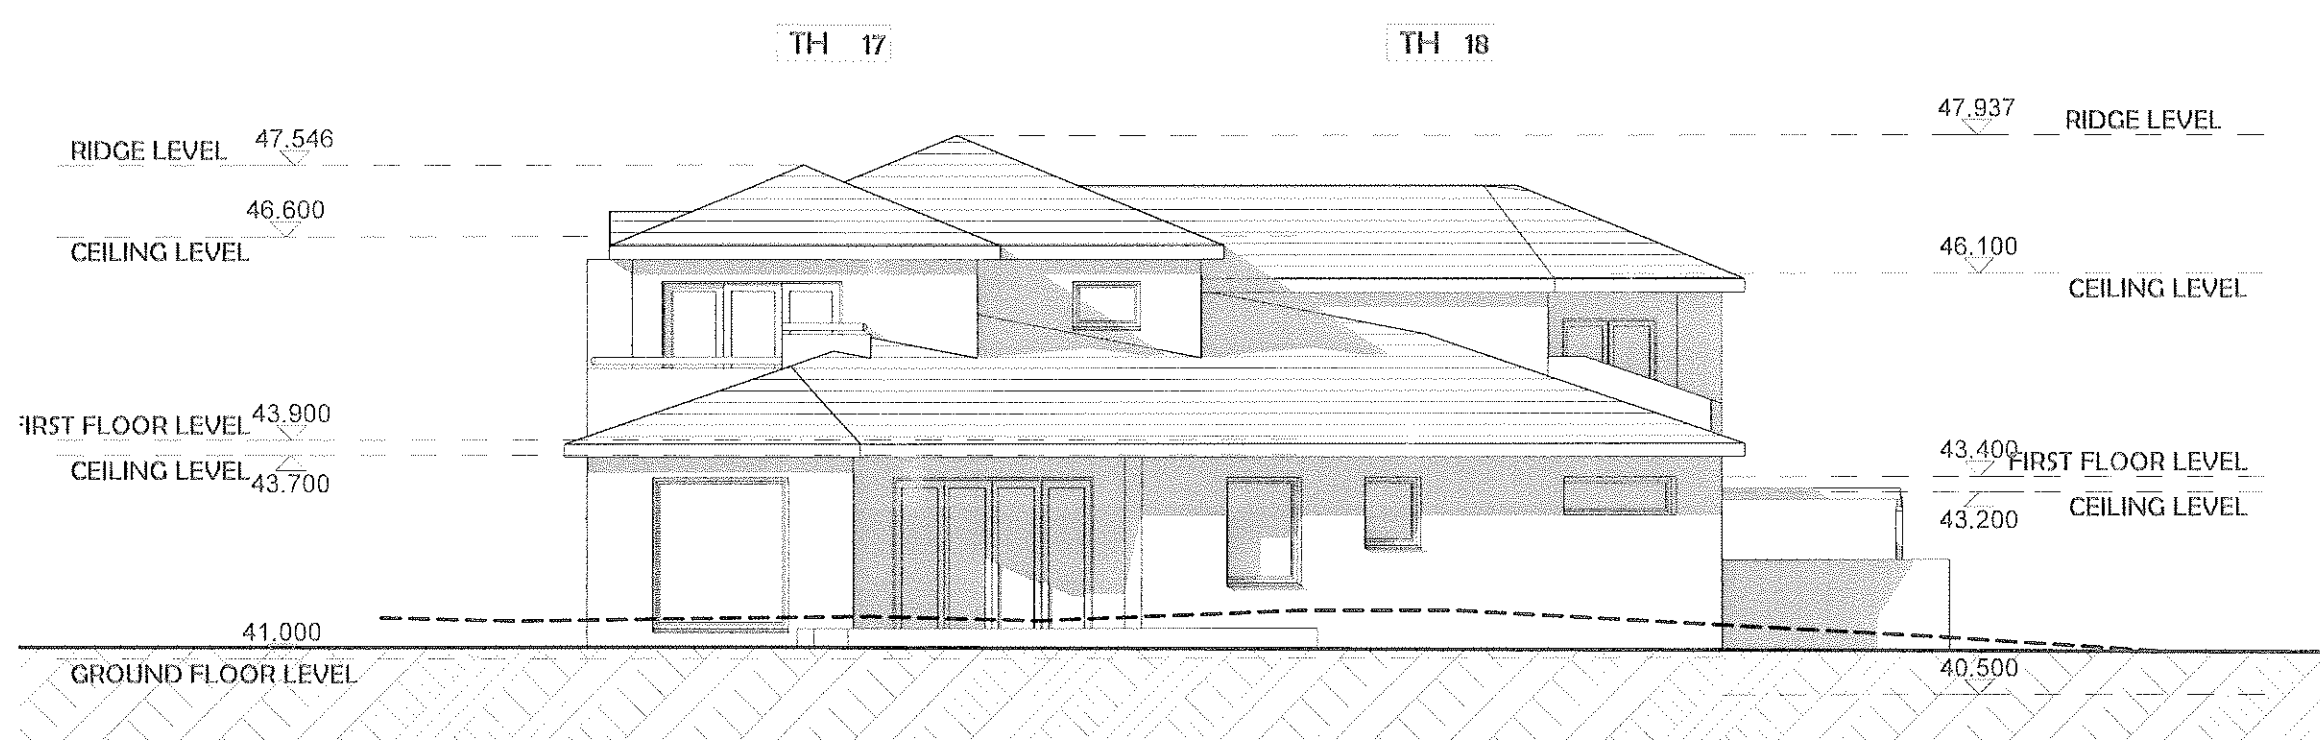

NORTH ELEVATION (TH 17 & 18) SCALE 1:100

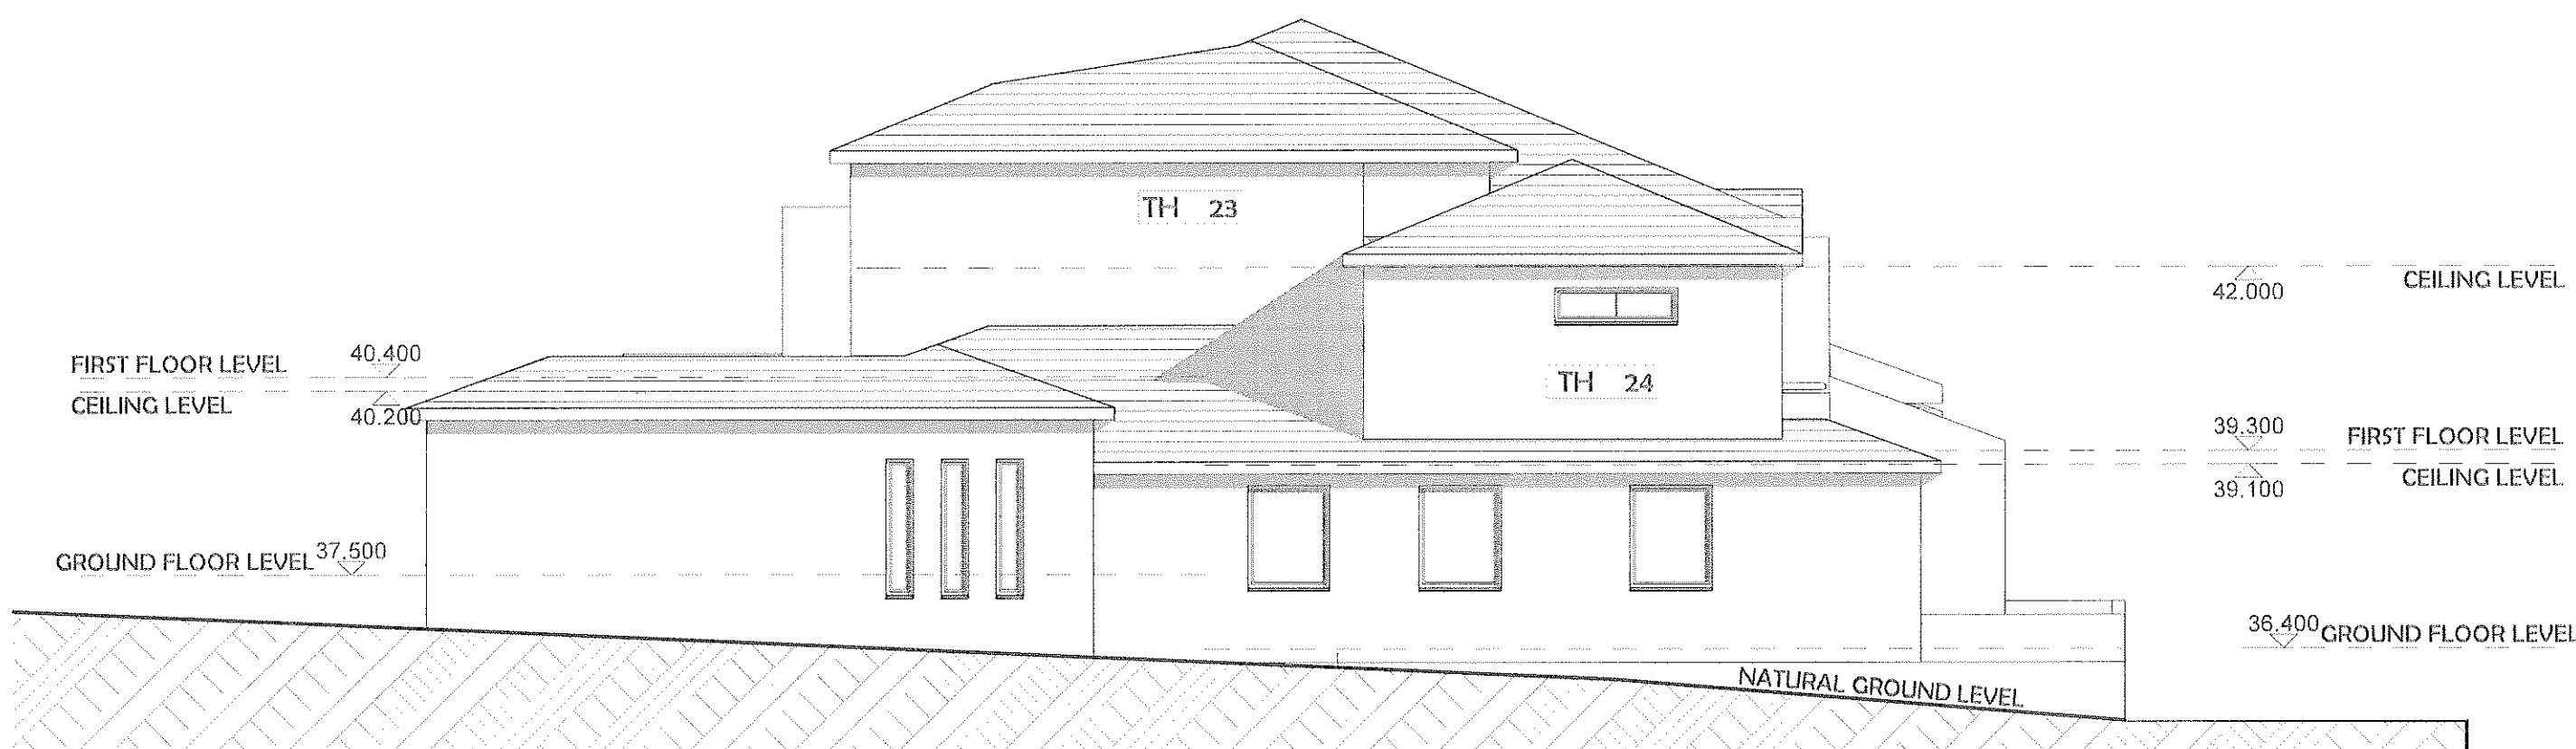

SOUTH ELEVATION (TH 23 & 24) SCALE 1:100

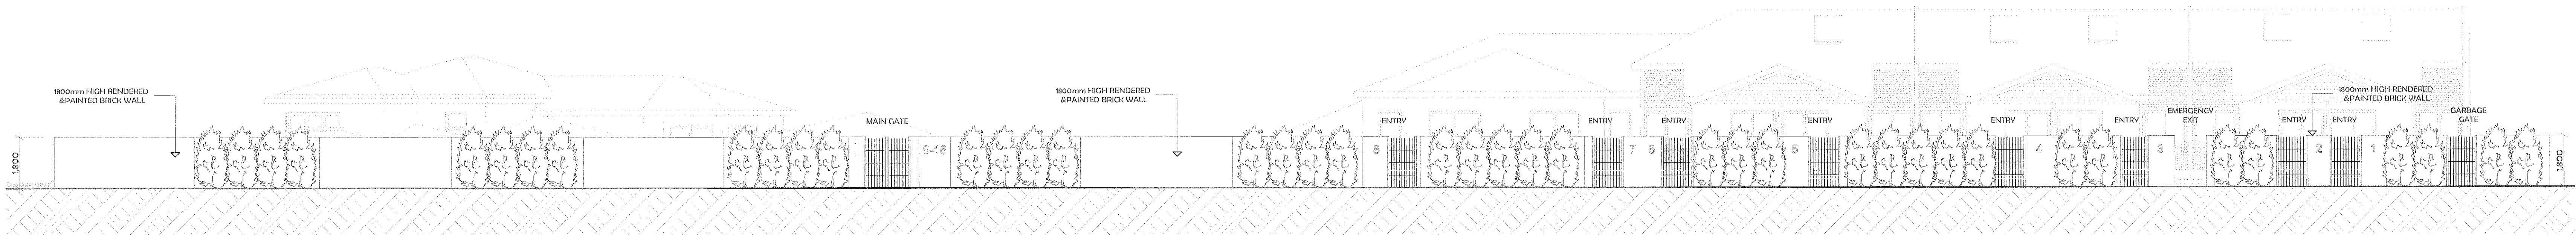

PENANT HILL ROAD FENCE
ELEVATION SCALE 1:100

URBAN LINK PTY.LTD © Copyright This drawing remains the property of Urban Link pty ltd. It may be used for the purpose for which it was commissioned & in accordance with the terms of engagement for that commission. Unauthorised use of this drawing is prohibited. Do not scale drawings Verify all dimensions on site	issue	amendment	date	SCHEDULE OF DRAWINGS					north N URBAN LINK PTY.LTD SHOP 8-11, 320 LIVERPOOL RD ENFIELD NSW 2136 P.O.BOX 288 ENFIELD NSW 2136 p 02-9745 2014 f 02-9745 0984 info@urbanlink.com.au	architects	issue	DEVELOPMENT APPLICATION									
	A	DEVELOPMENT APPLICATION	28/04/11	01 - SITE ANALYSIS PLAN	02 - GROUND FLOOR & SITE PLAN	03 - BASEMENT FLOOR PLAN	04 - FIRST FLOOR PLAN PLAN	05 - ATTIC FLOOR PLAN			06 - ROOF DIAGRAM	07 - SECTIONS & ELEVATIONS	08 - ELEVATIONS	09 - SHADOW DIAGRAM 1	10 - SHADOW DIAGRAM 2	project	173-179 PENNANT HILLS ROAD THORNLEIGH				
	B	JRPP COMMENTS INCORPORATED	24/09/11													client	PARK WEI				
																drawing	ELEVATIONS				
																project no	11-028	drawing no	8	issue	B
																drawn	BS	checked	TJ	scale	AS SHOWN @ A0
													date	24-09-2011							