




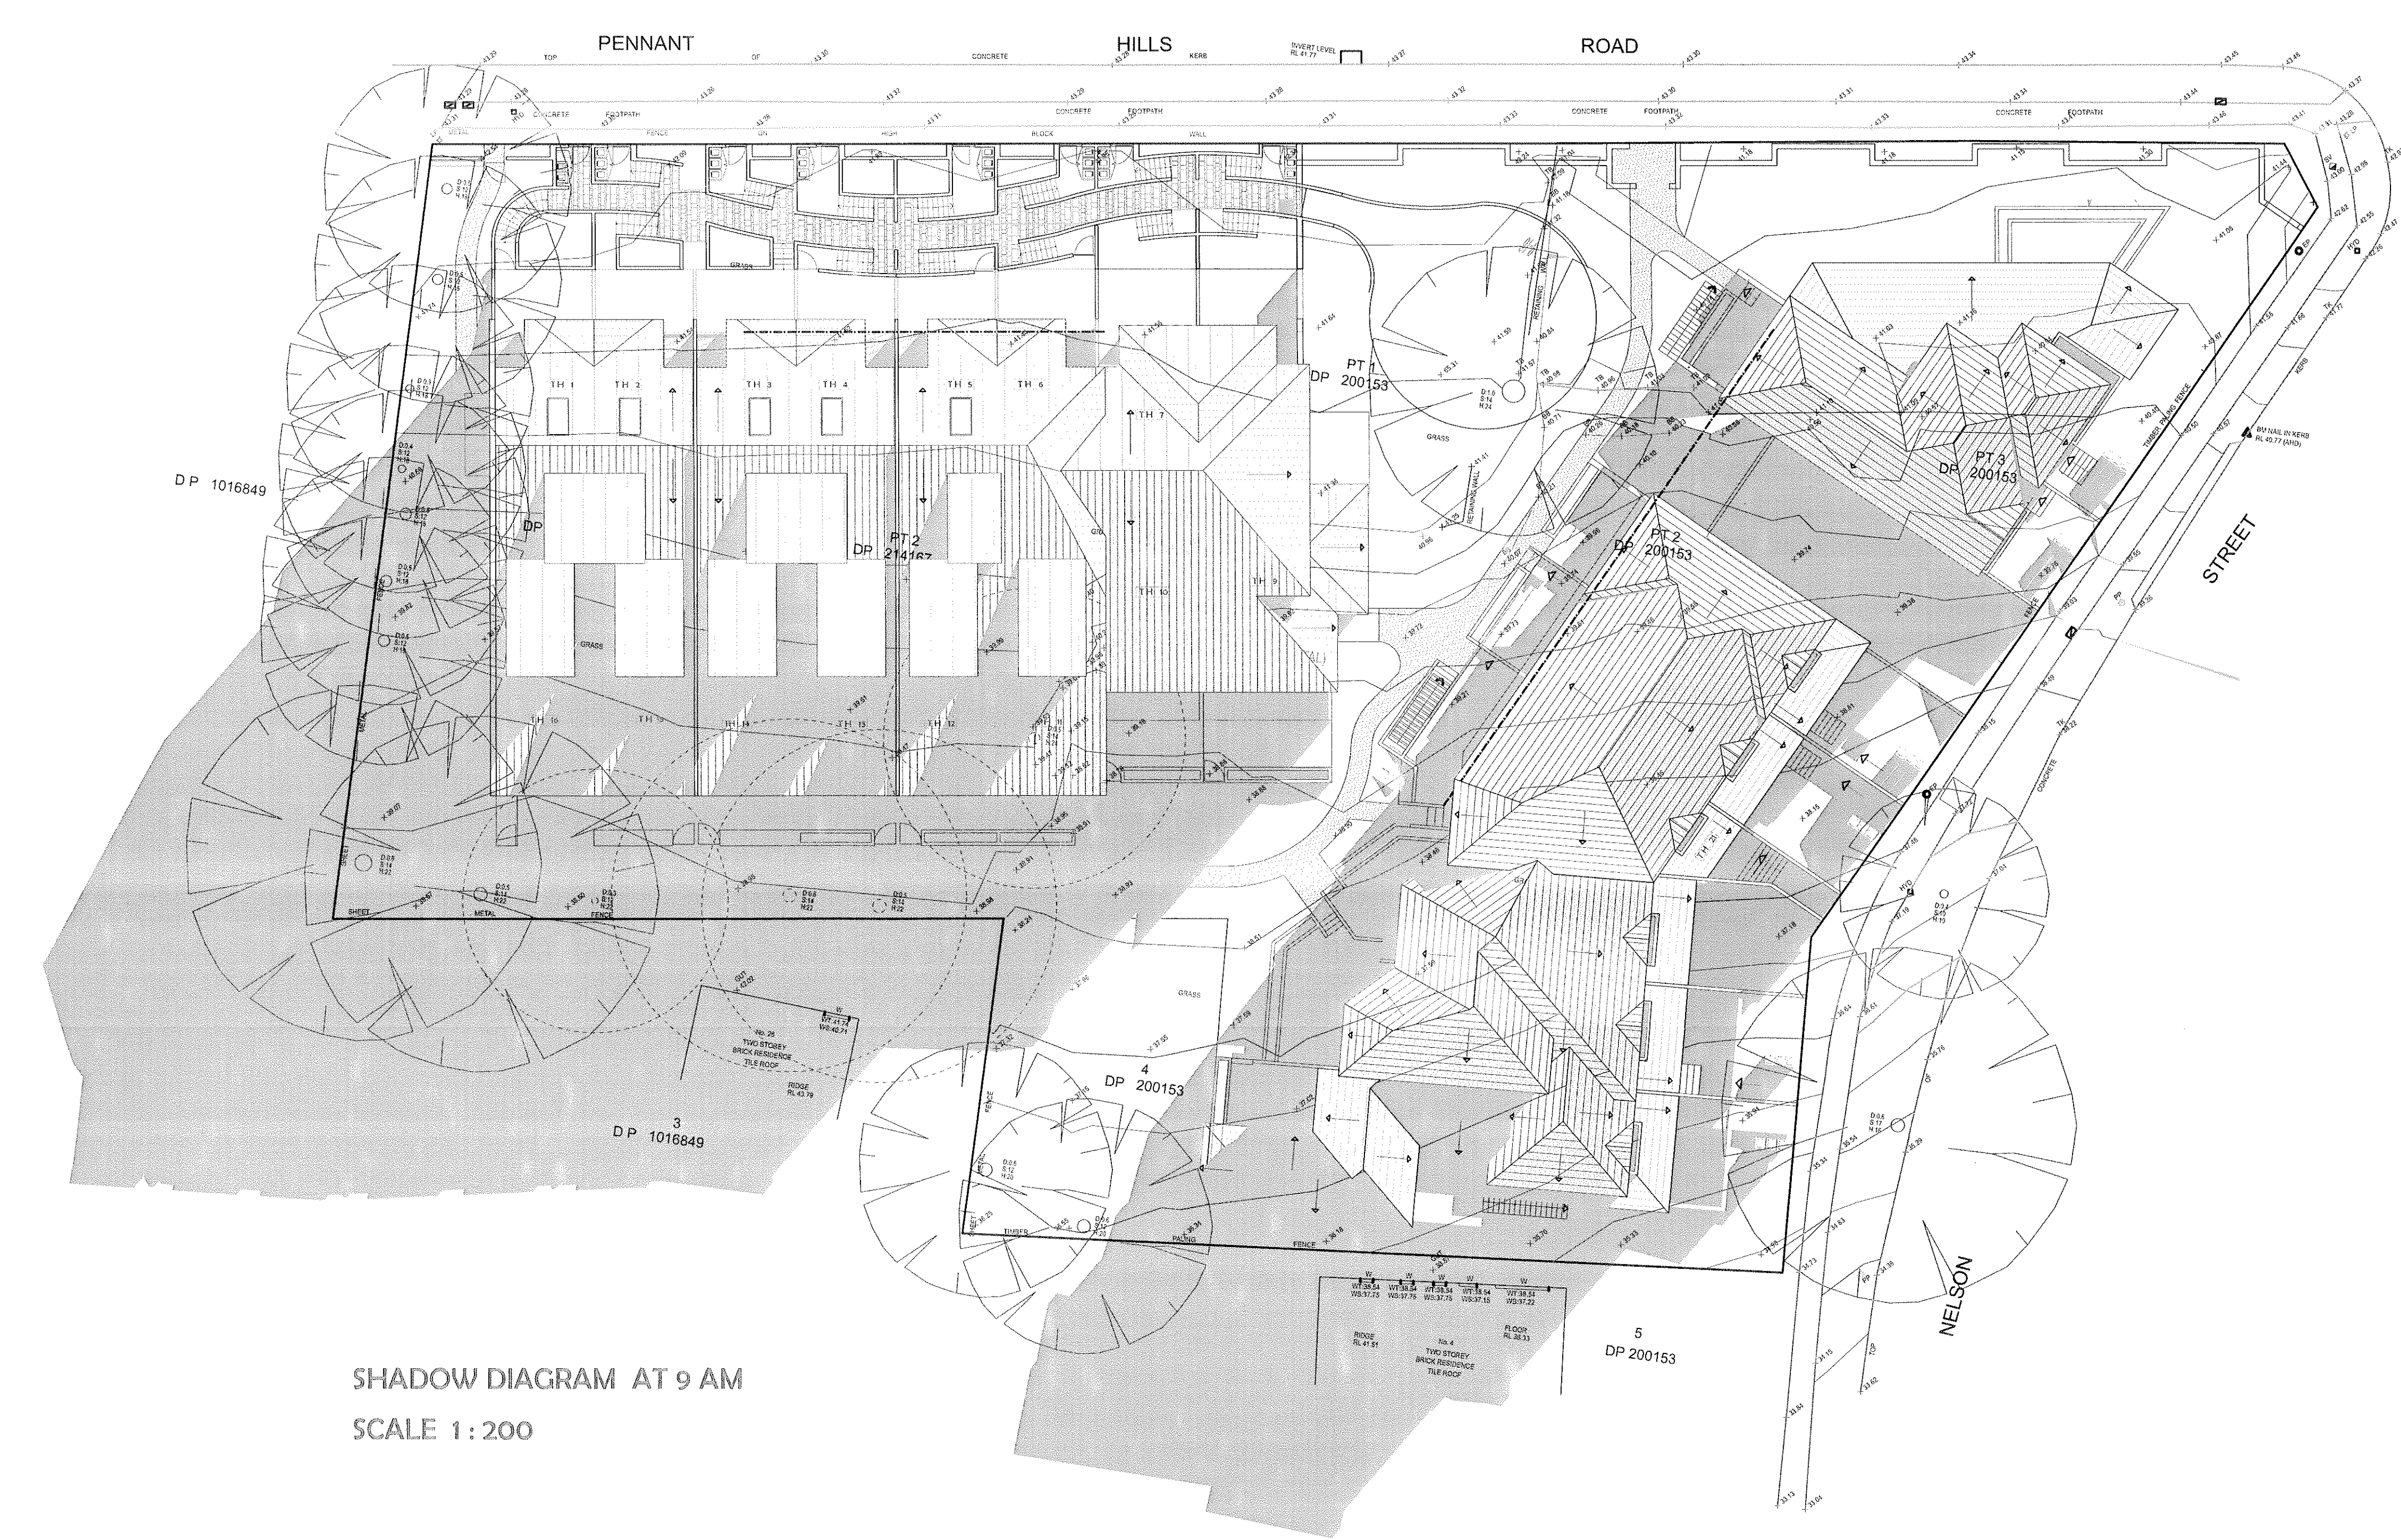


SHADOW DIAGRAM AT 9 AM
SCALE 1:200

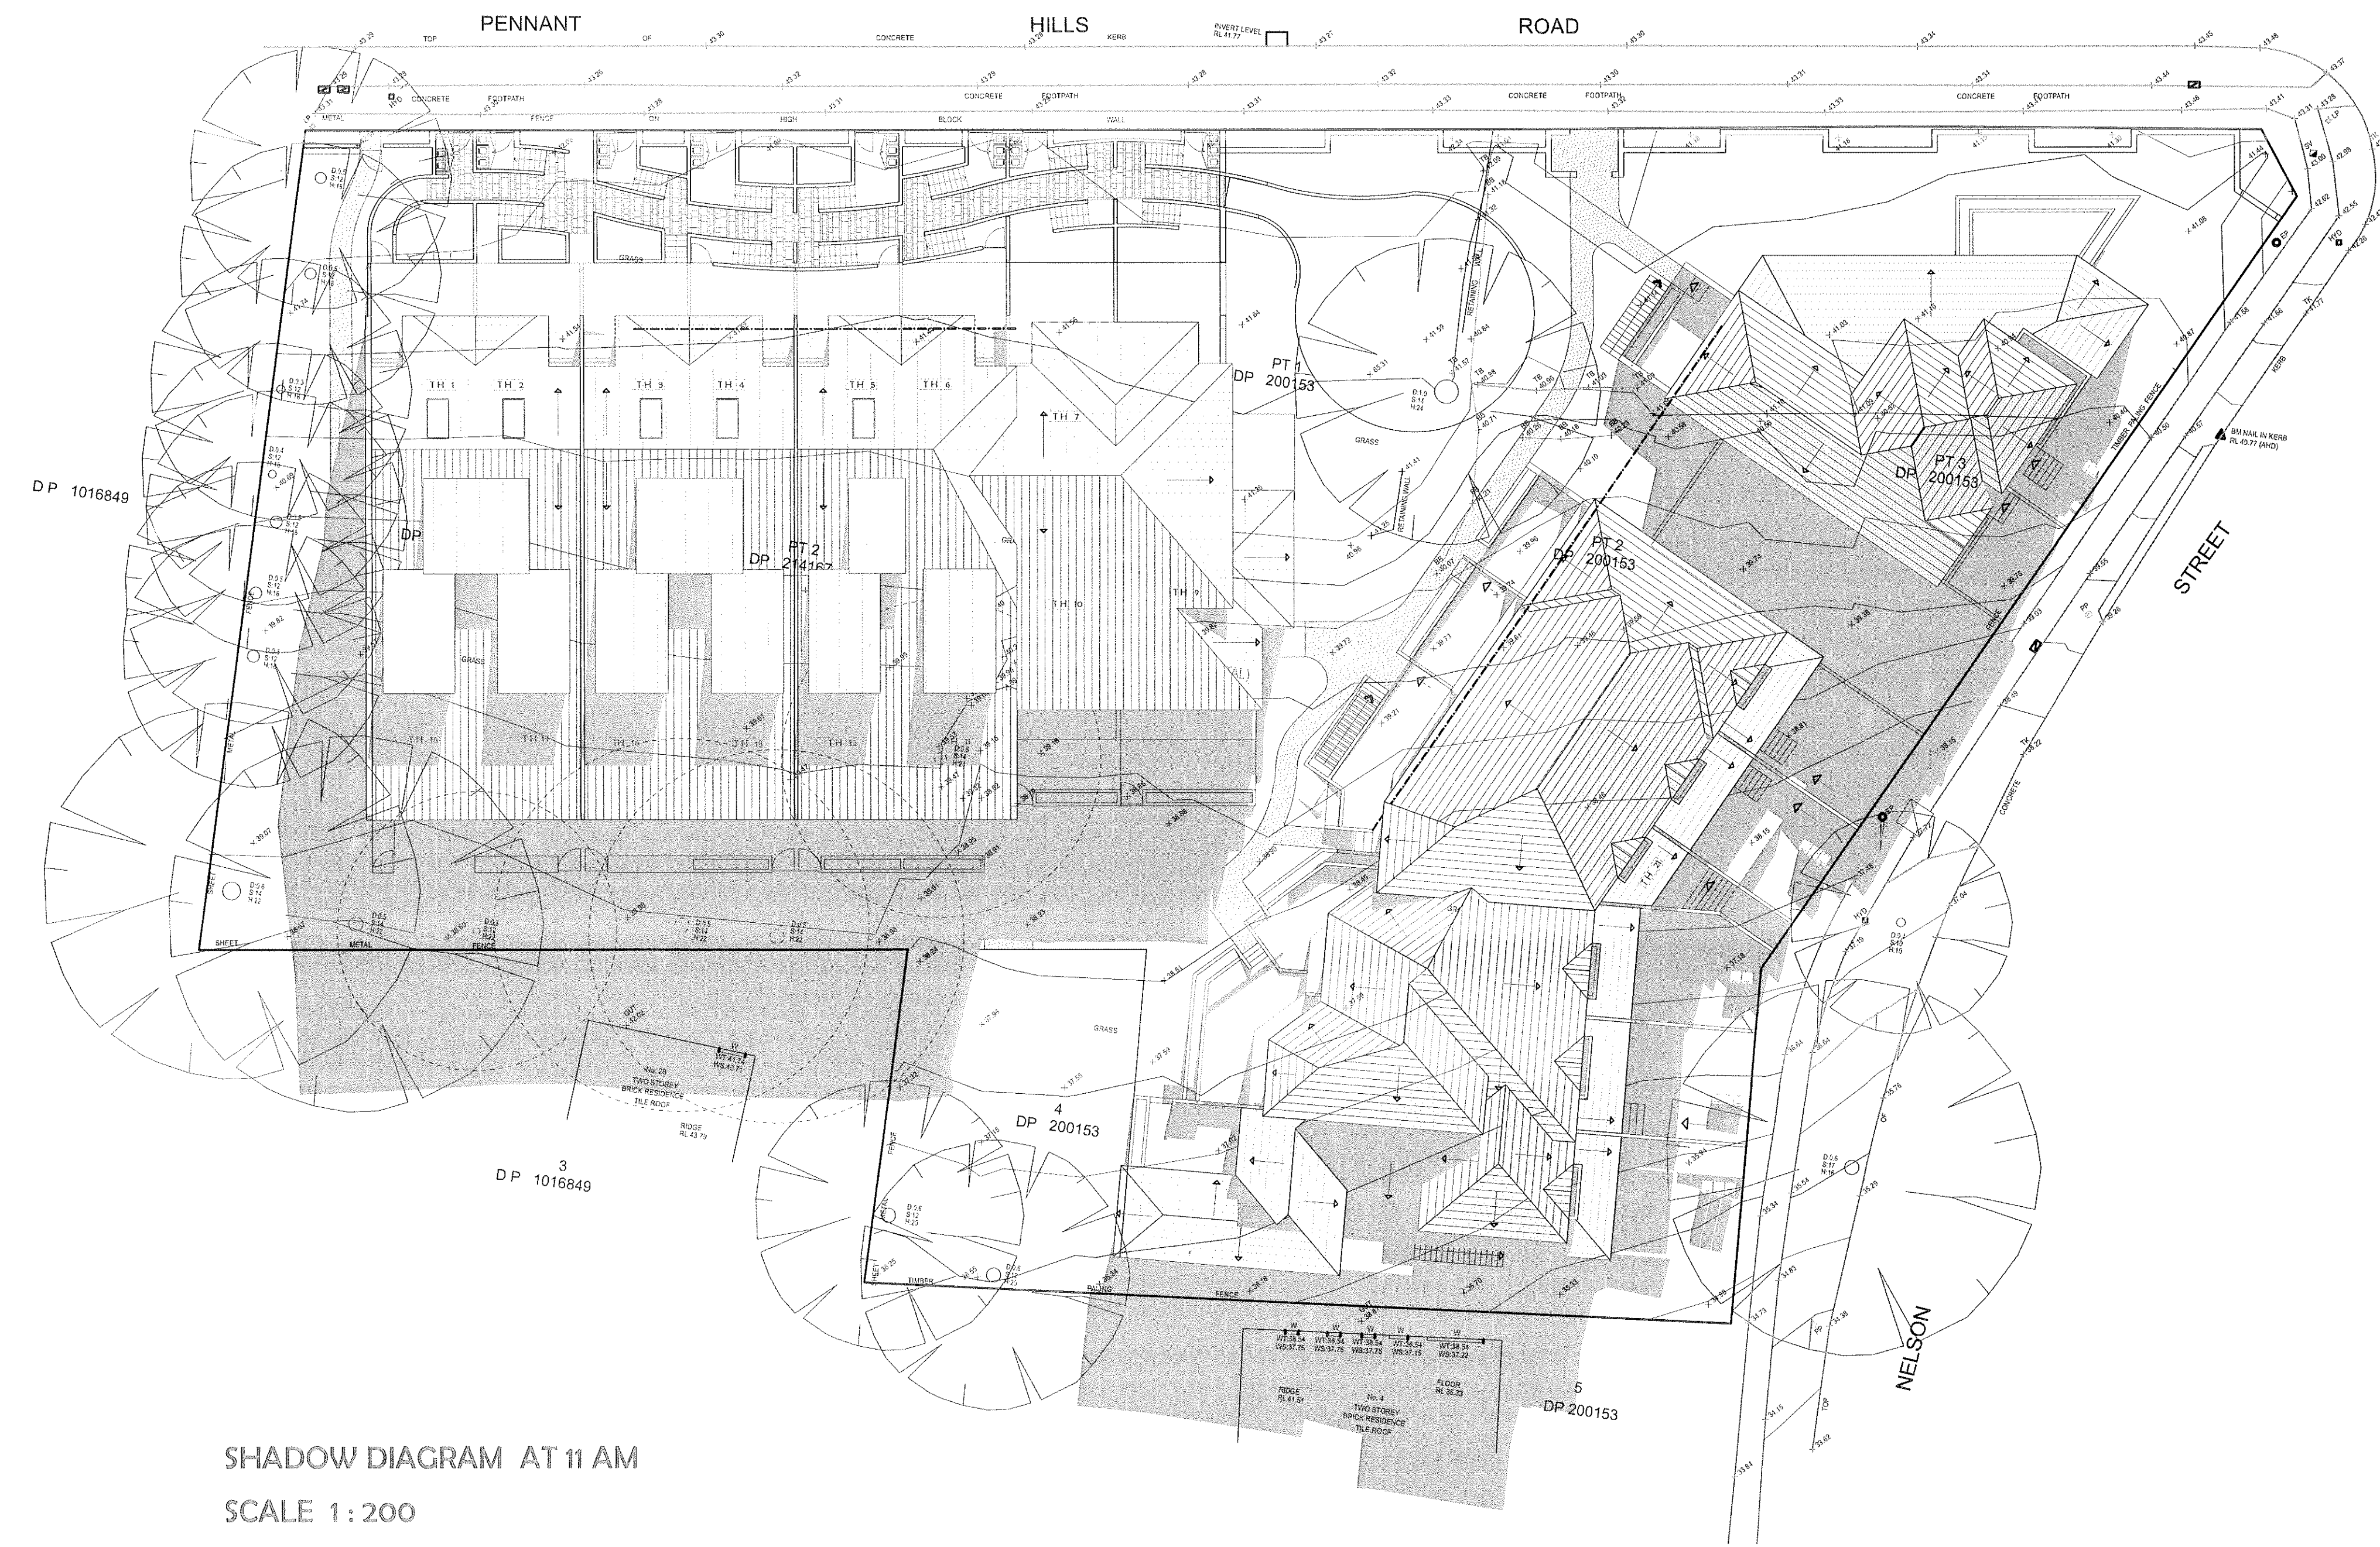

SHADOW DIAGRAM AT 11 AM
SCALE 1:200

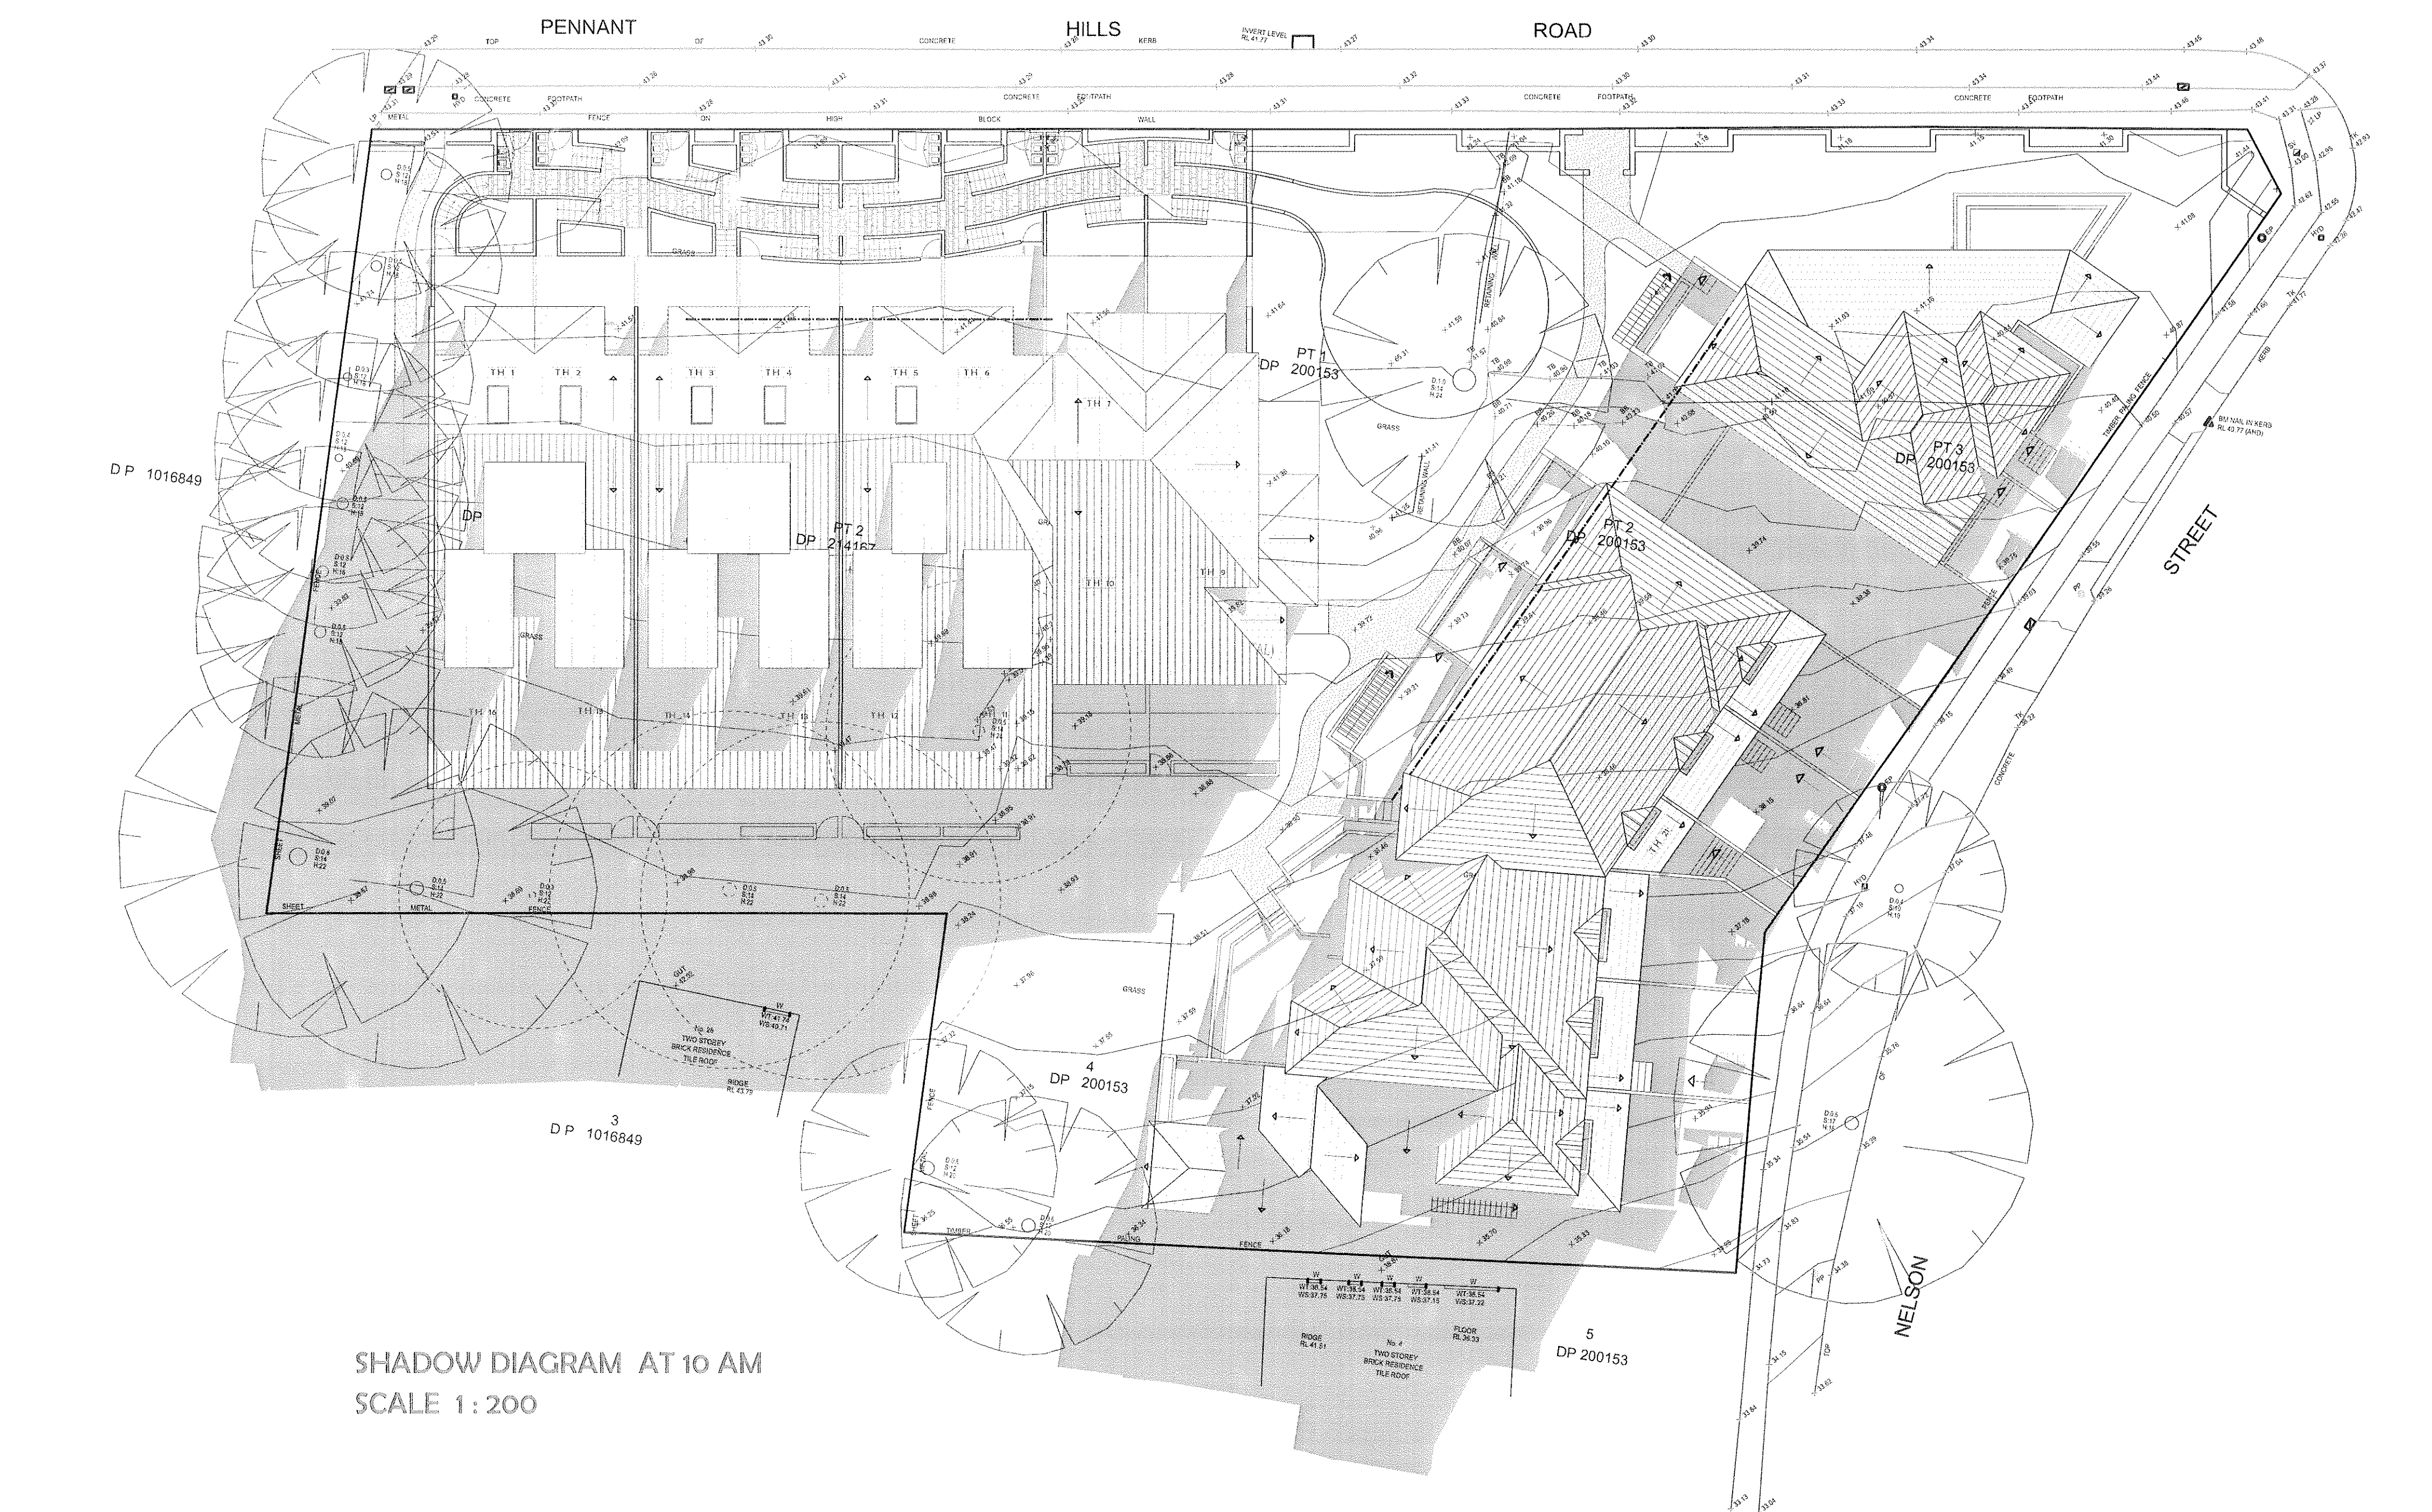


SHADOW DIAGRAM AT 10 AM
SCALE 1:200

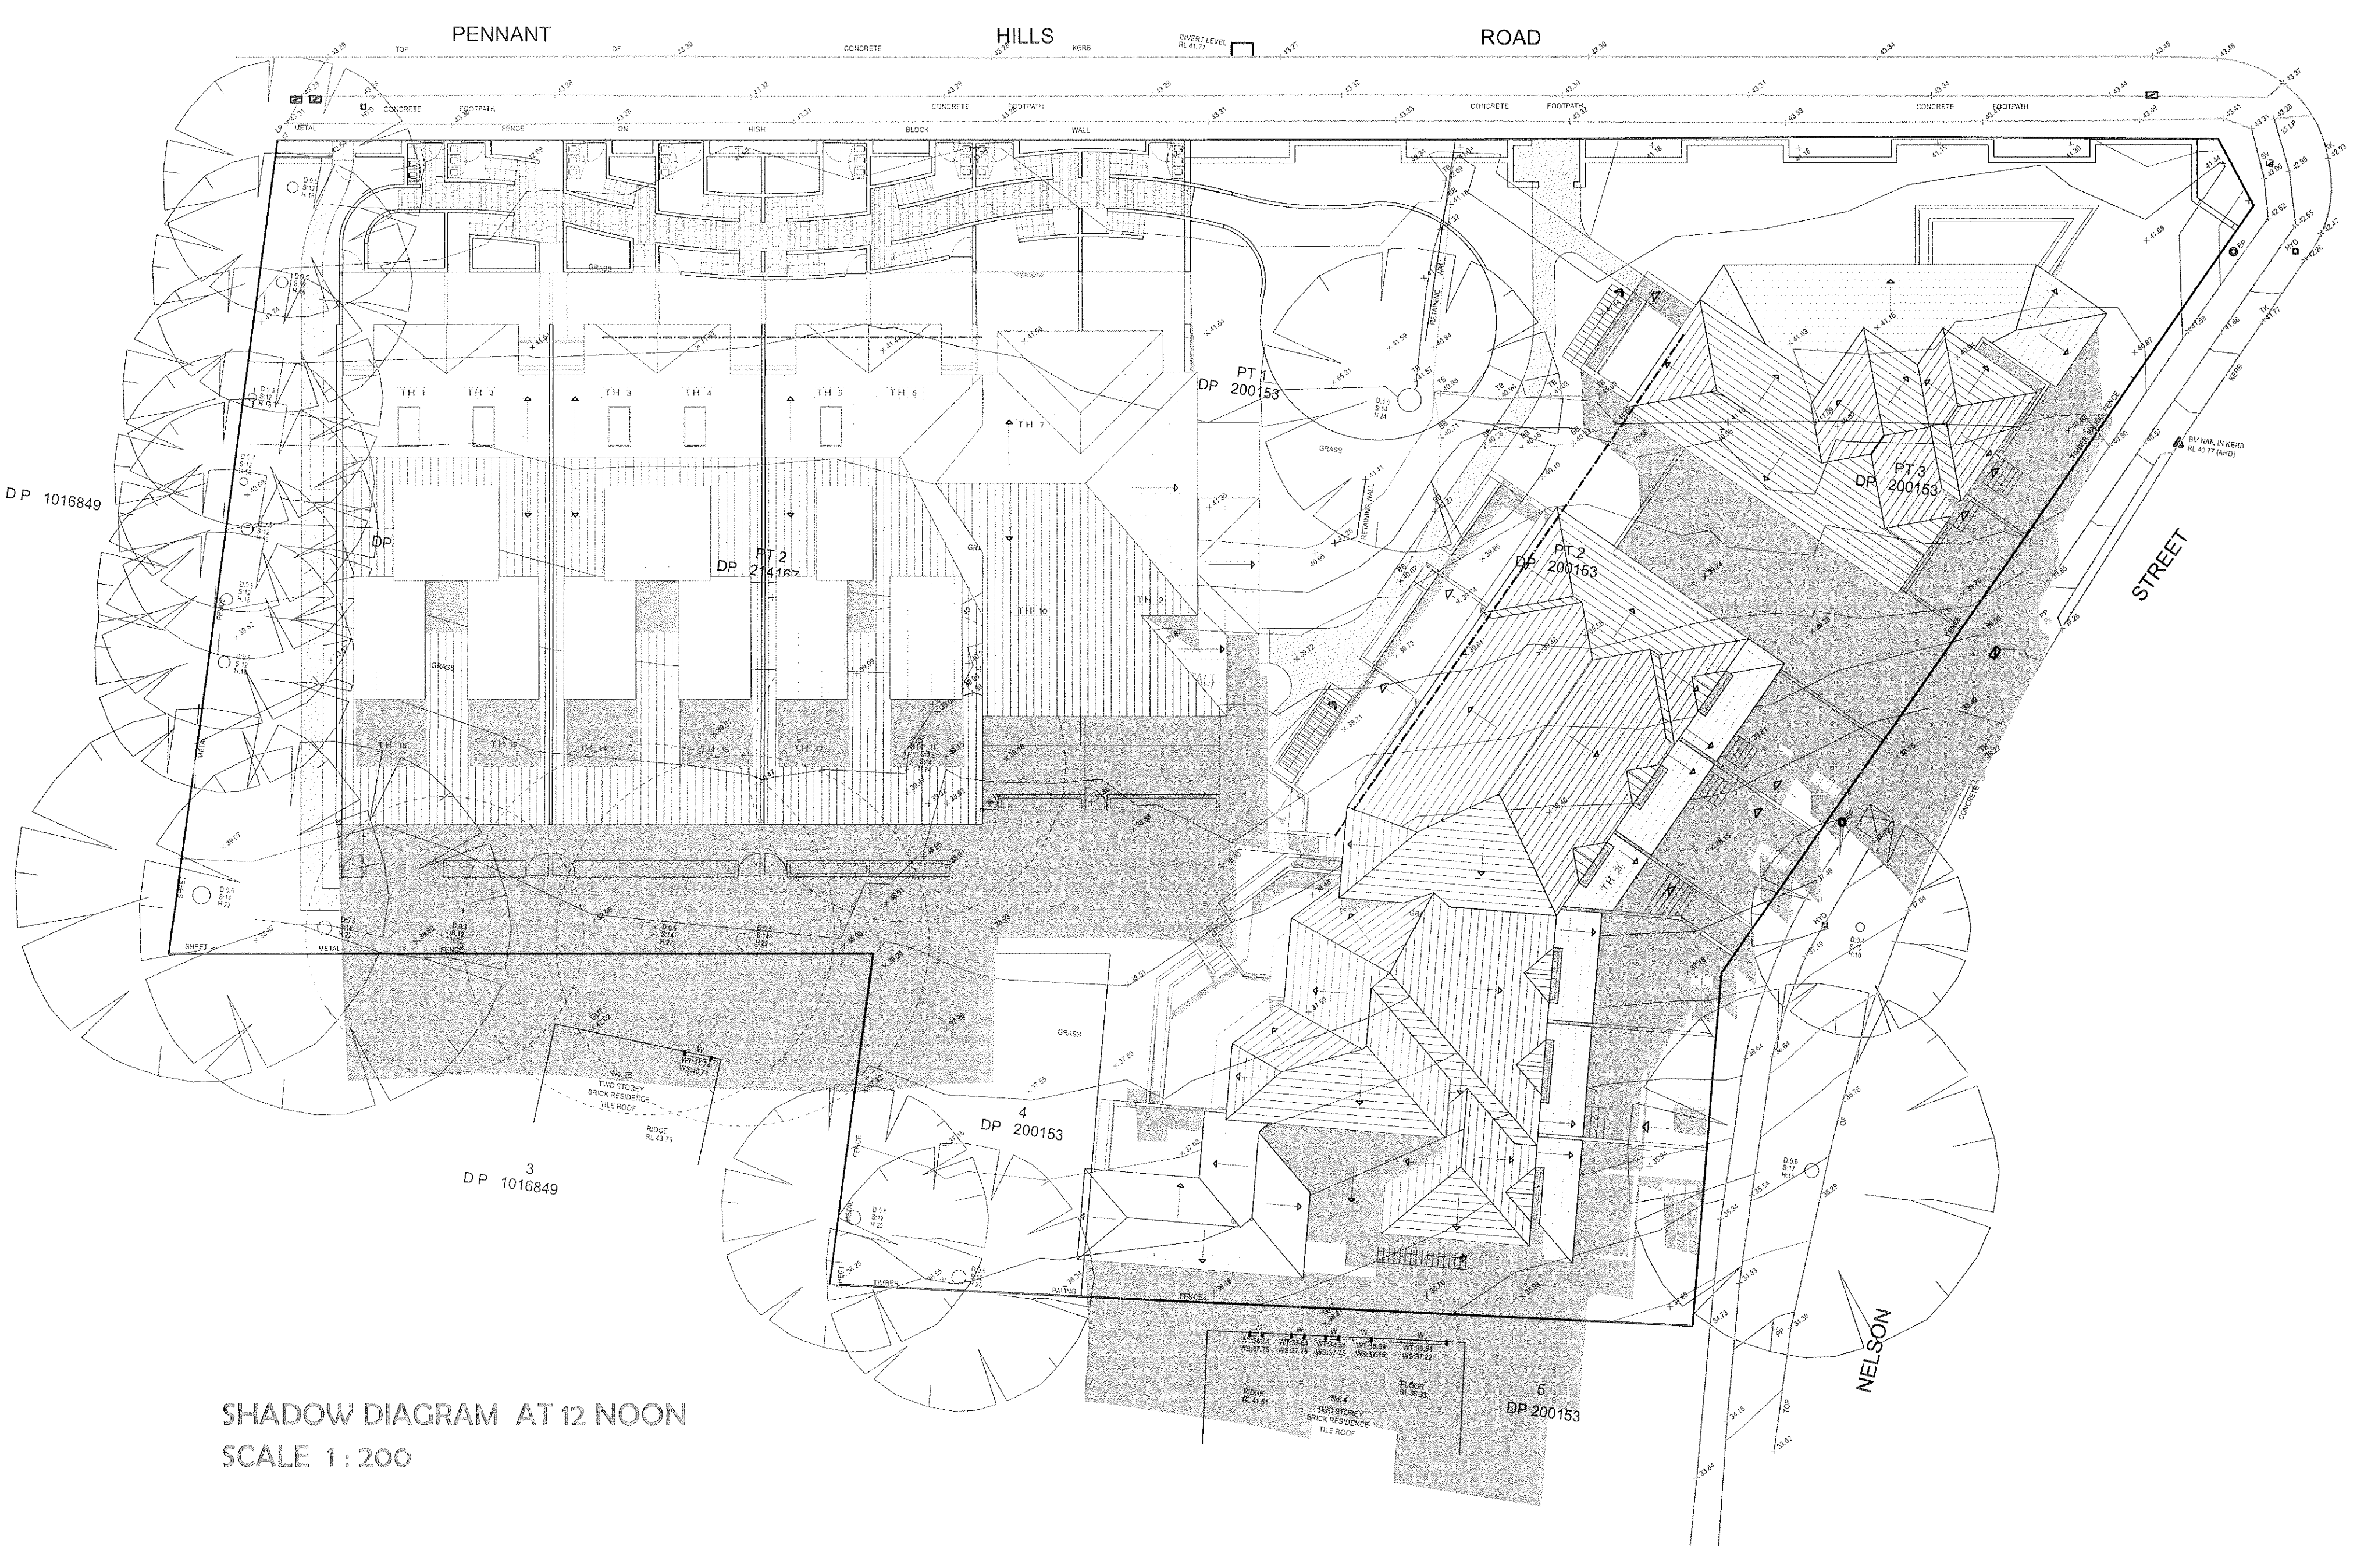


SHADOW DIAGRAM AT 12 NOON
SCALE 1:200

URBAN LINK PTY.LTD			SCHEDULE OF DRAWINGS			north			architects			issue		
© Copyright												DEVELOPMENT APPLICATION		
This drawing remains the property of Urban Link pty ltd. It may be used for the purpose for which it was commissioned & in accordance with the terms of engagement for that commission. Unauthorised use of this drawing is prohibited.			01 - SITE ANALYSIS PLAN						SHOP 8-11, 320 LIVERPOOL RD ENFIELD NSW 2136			173-179 PENNANT HILLS ROAD THORNLEIGH		
Do not scale drawings			02 - GROUND FLOOR & SITE PLAN						P.O.BOX 288 ENFIELD NSW 2136 p 02-9745 2014 f 02-9745 0984 e info@urbanlink.com.au			client PARK WEI		
Verify all dimensions on site			03 - BASEMENT FLOOR PLAN									drawing SHADOW DIAGRAM AT 21. JUNE		
			04 - FIRST FLOOR PLAN PLAN						drawn BS			project no		
			05 - ATTIC FLOOR PLAN						date 24-09-2011			11-028		
			06 - ROOF DIAGRAM						checked TJ			drawing no		
			07 - SECTIONS & ELEVATIONS						scale AS SHOWN @ A0			9		
			08 - ELEVATIONS									issue		
			09 - SHADOW DIAGRAM 1									B		
			10 - SHADOW DIAGRAM 2											

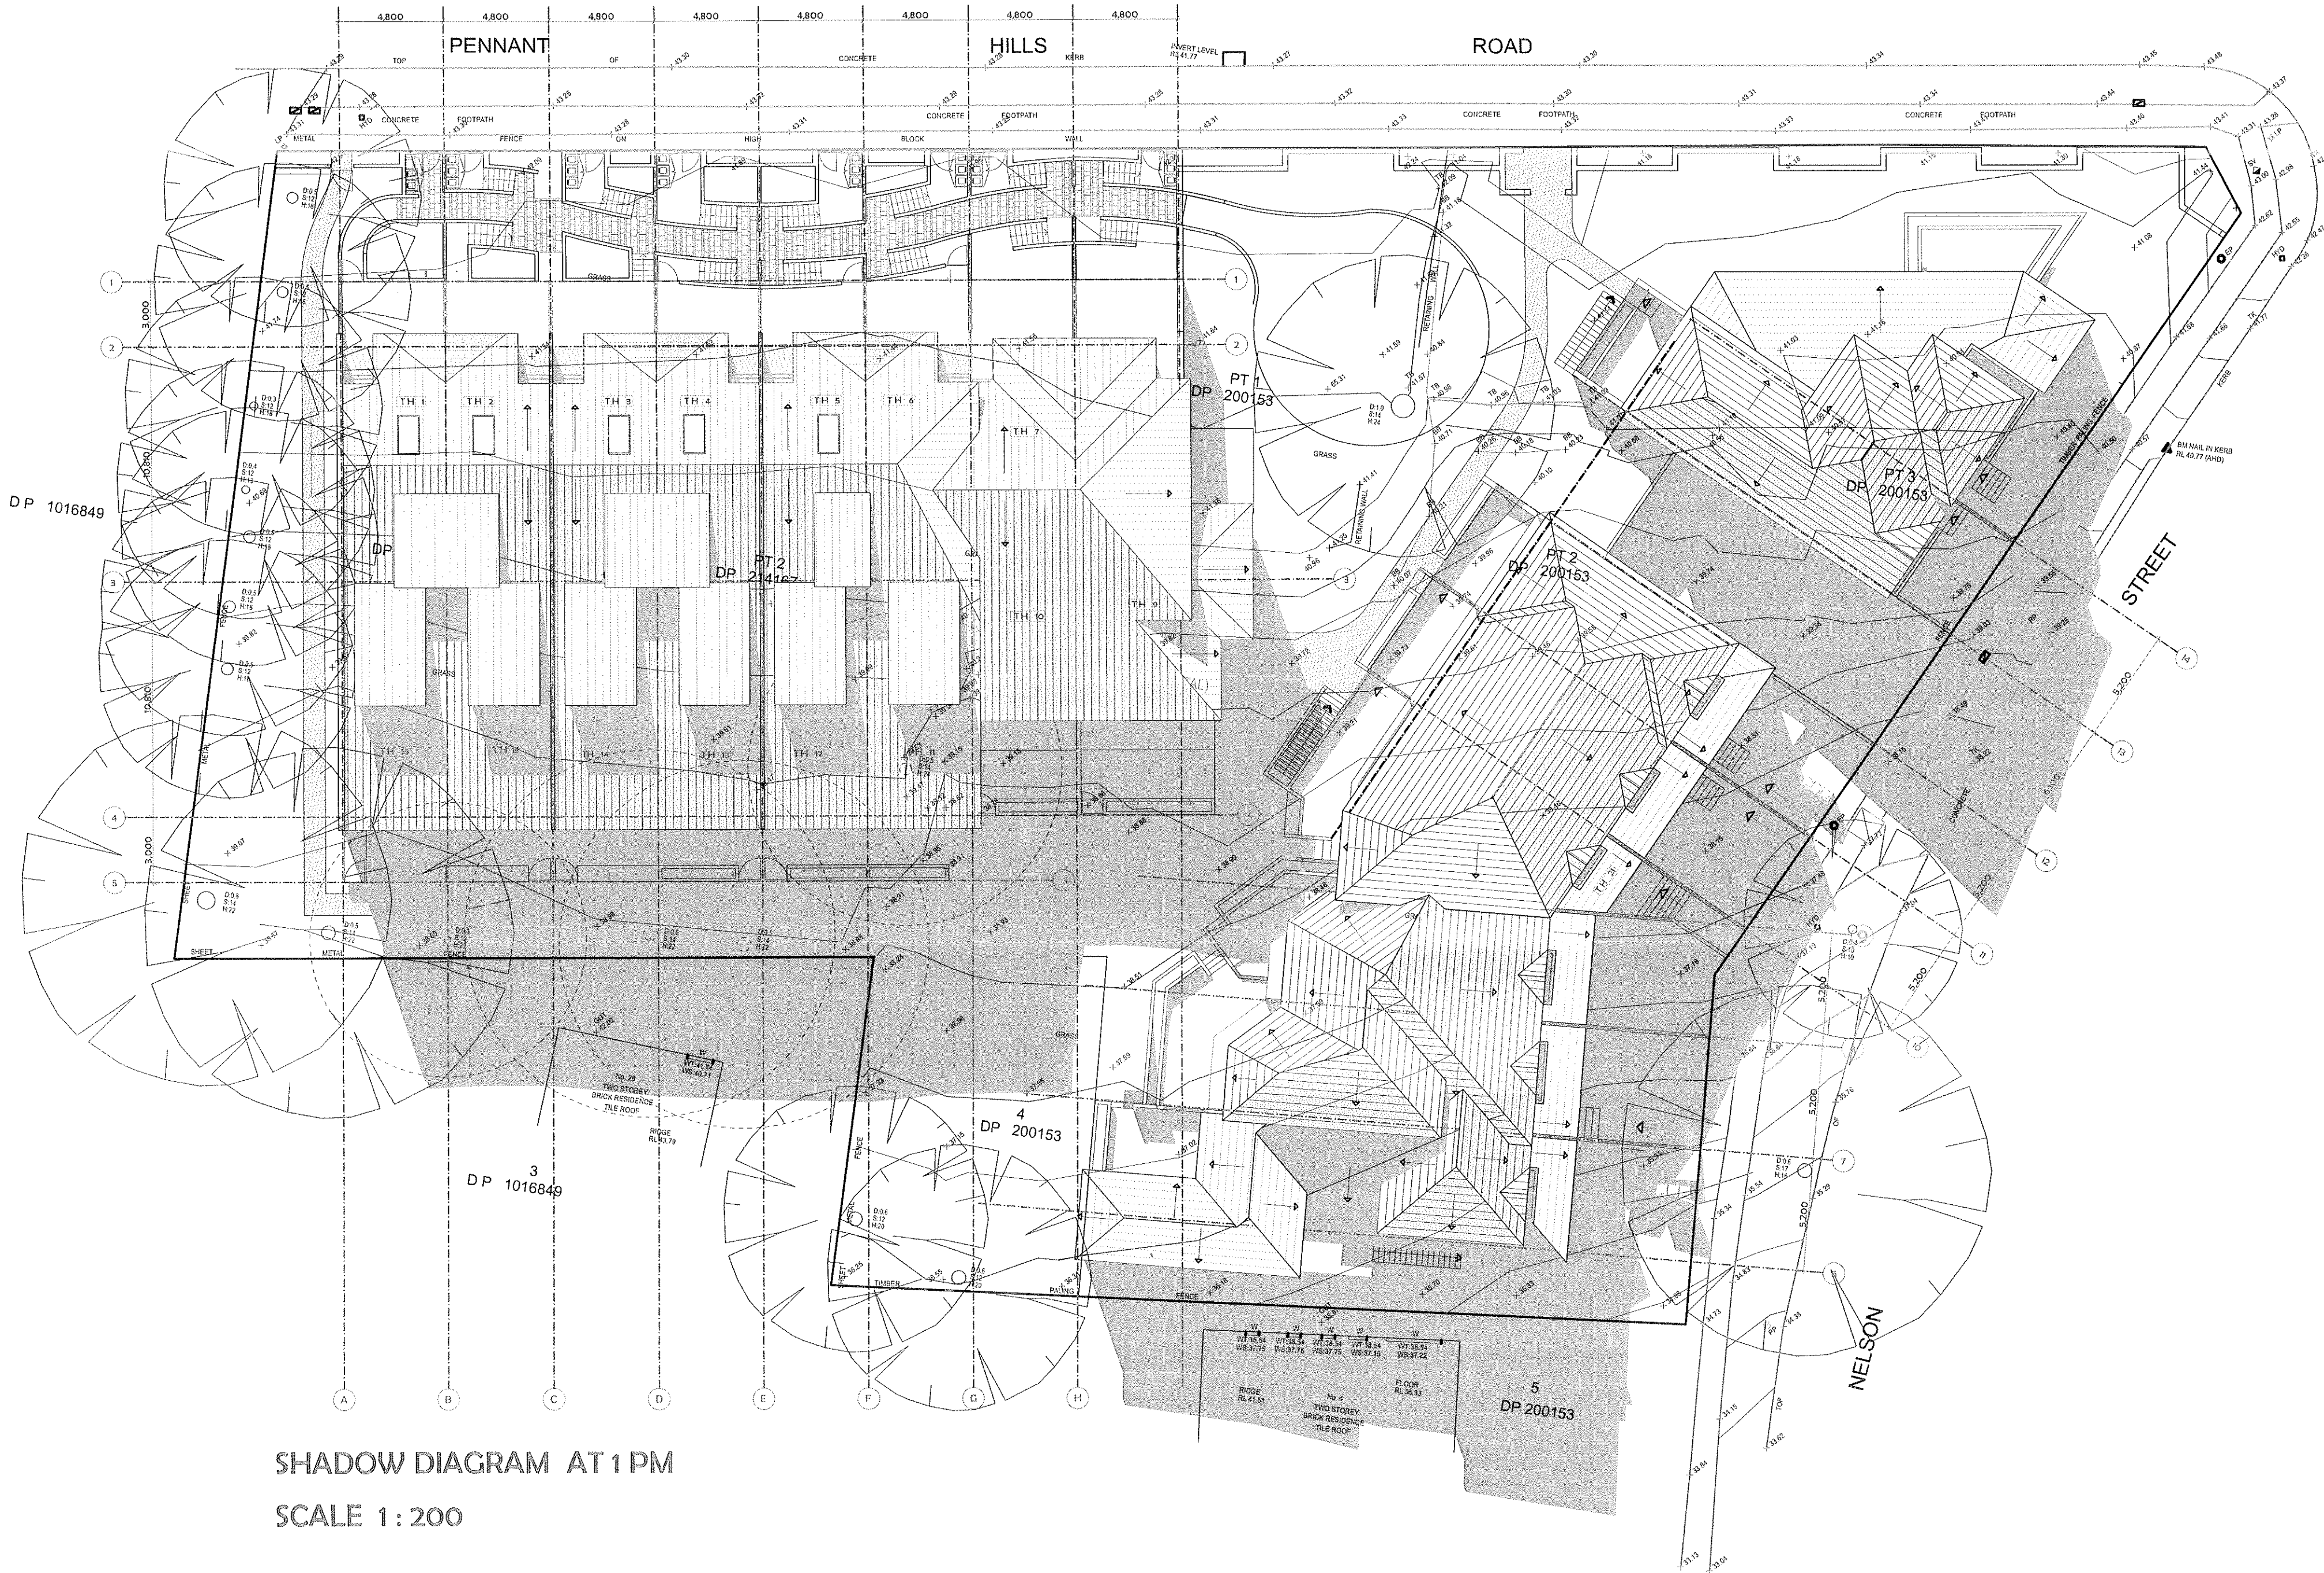

SHADOW DIAGRAM AT 1 PM
SCALE 1:200

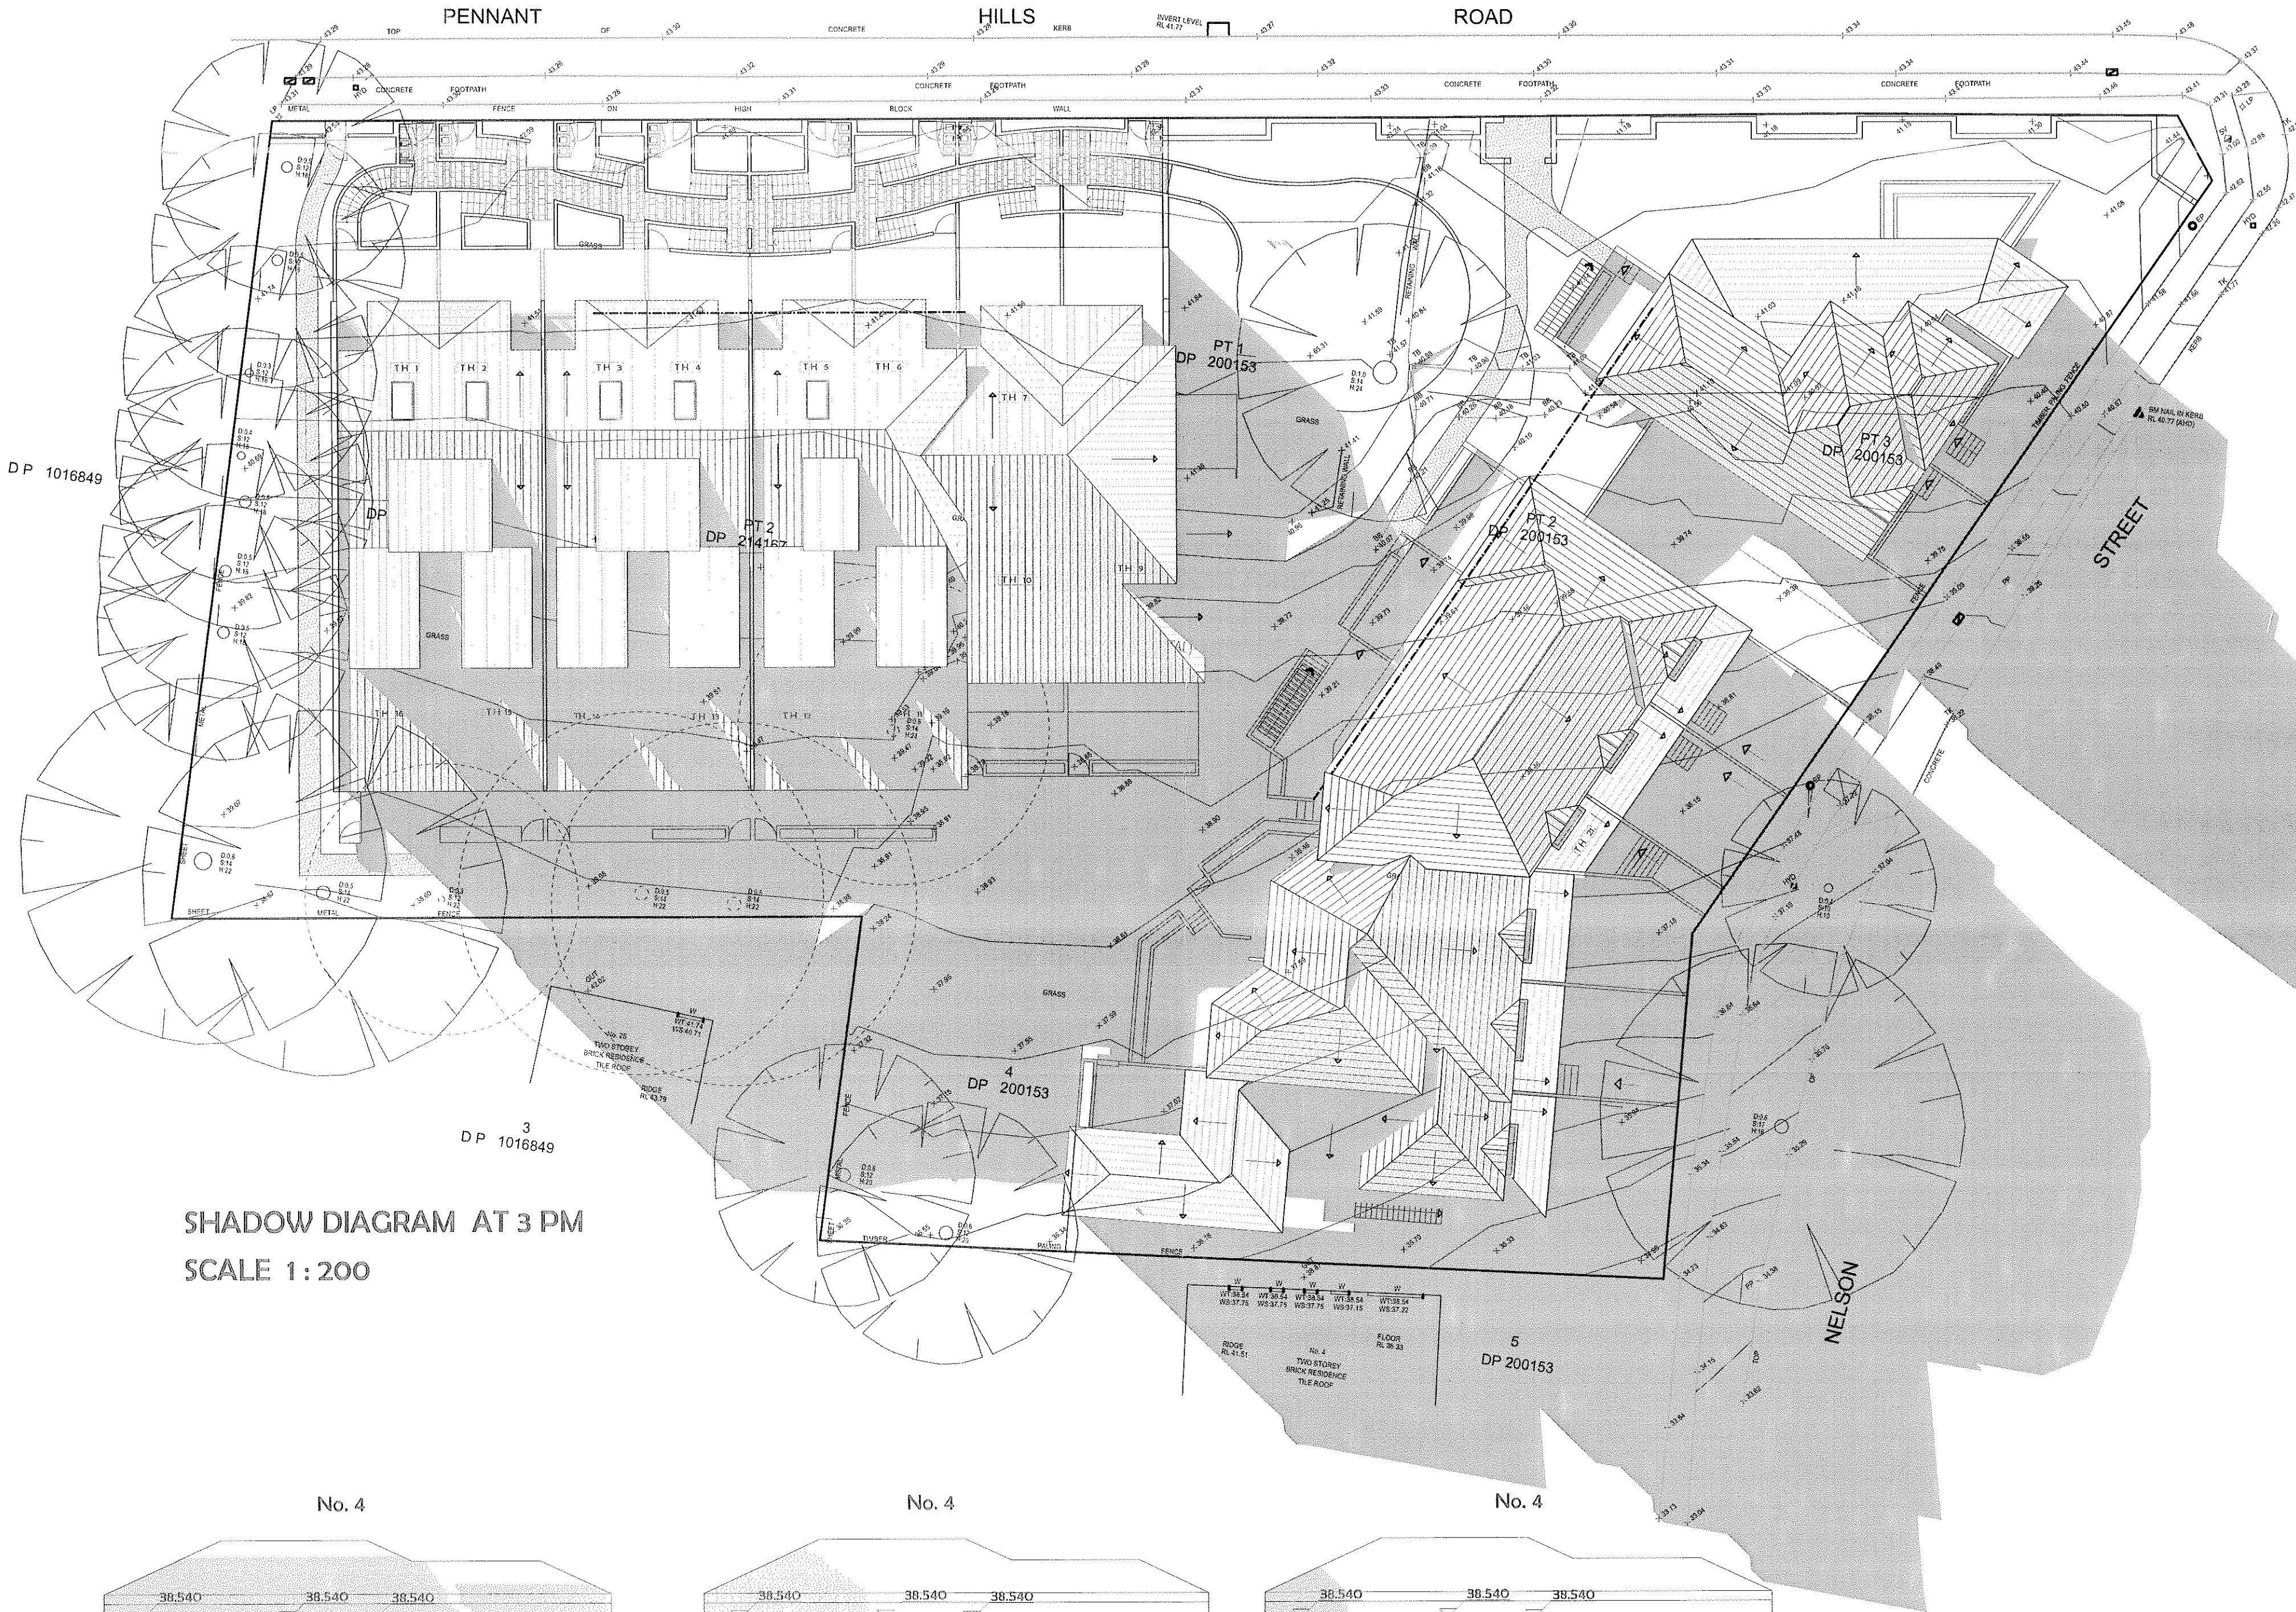

SHADOW DIAGRAM AT 3 PM
SCALE 1:200



SHADOW DIAGRAM AT 2 PM
SCALE 1:200



URBAN LINK PTY.LTD		issue		amendment		date		SCHEDULE OF DRAWINGS										north		architects		issue	
© Copyright This drawing remains the property of Urban Link pty ltd. It may be used for the purpose for which it was commissioned & in accordance with the terms of engagement for that commission. Unauthorised use of this drawing is prohibited. Do not scale drawings. Verify all dimensions on site		A		DEVELOPMENT APPLICATION		28/04/11		01 - SITE ANALYSIS PLAN														DEVELOPMENT APPLICATION	
		B		JRRP COMMENTS INCORPORATED		24/09/11		02 - GROUND FLOOR & SITE PLAN														project	
								03 - BASEMENT FLOOR PLAN														173-179 PENNANT HILLS ROAD	
								04 - FIRST FLOOR PLAN PLAN														THORNLEIGH	
								05 - ATTIC FLOOR PLAN												client		PARK WEI	
								06 - ROOF DIAGRAM												drawing		SHADOW DIAGRAMS AT 21. JUNE	
								07 - SECTIONS & ELEVATIONS															
								08 - ELEVATIONS															
								09 - SHADOW DIAGRAM 1															
								10 - SHADOW DIAGRAM 2															