



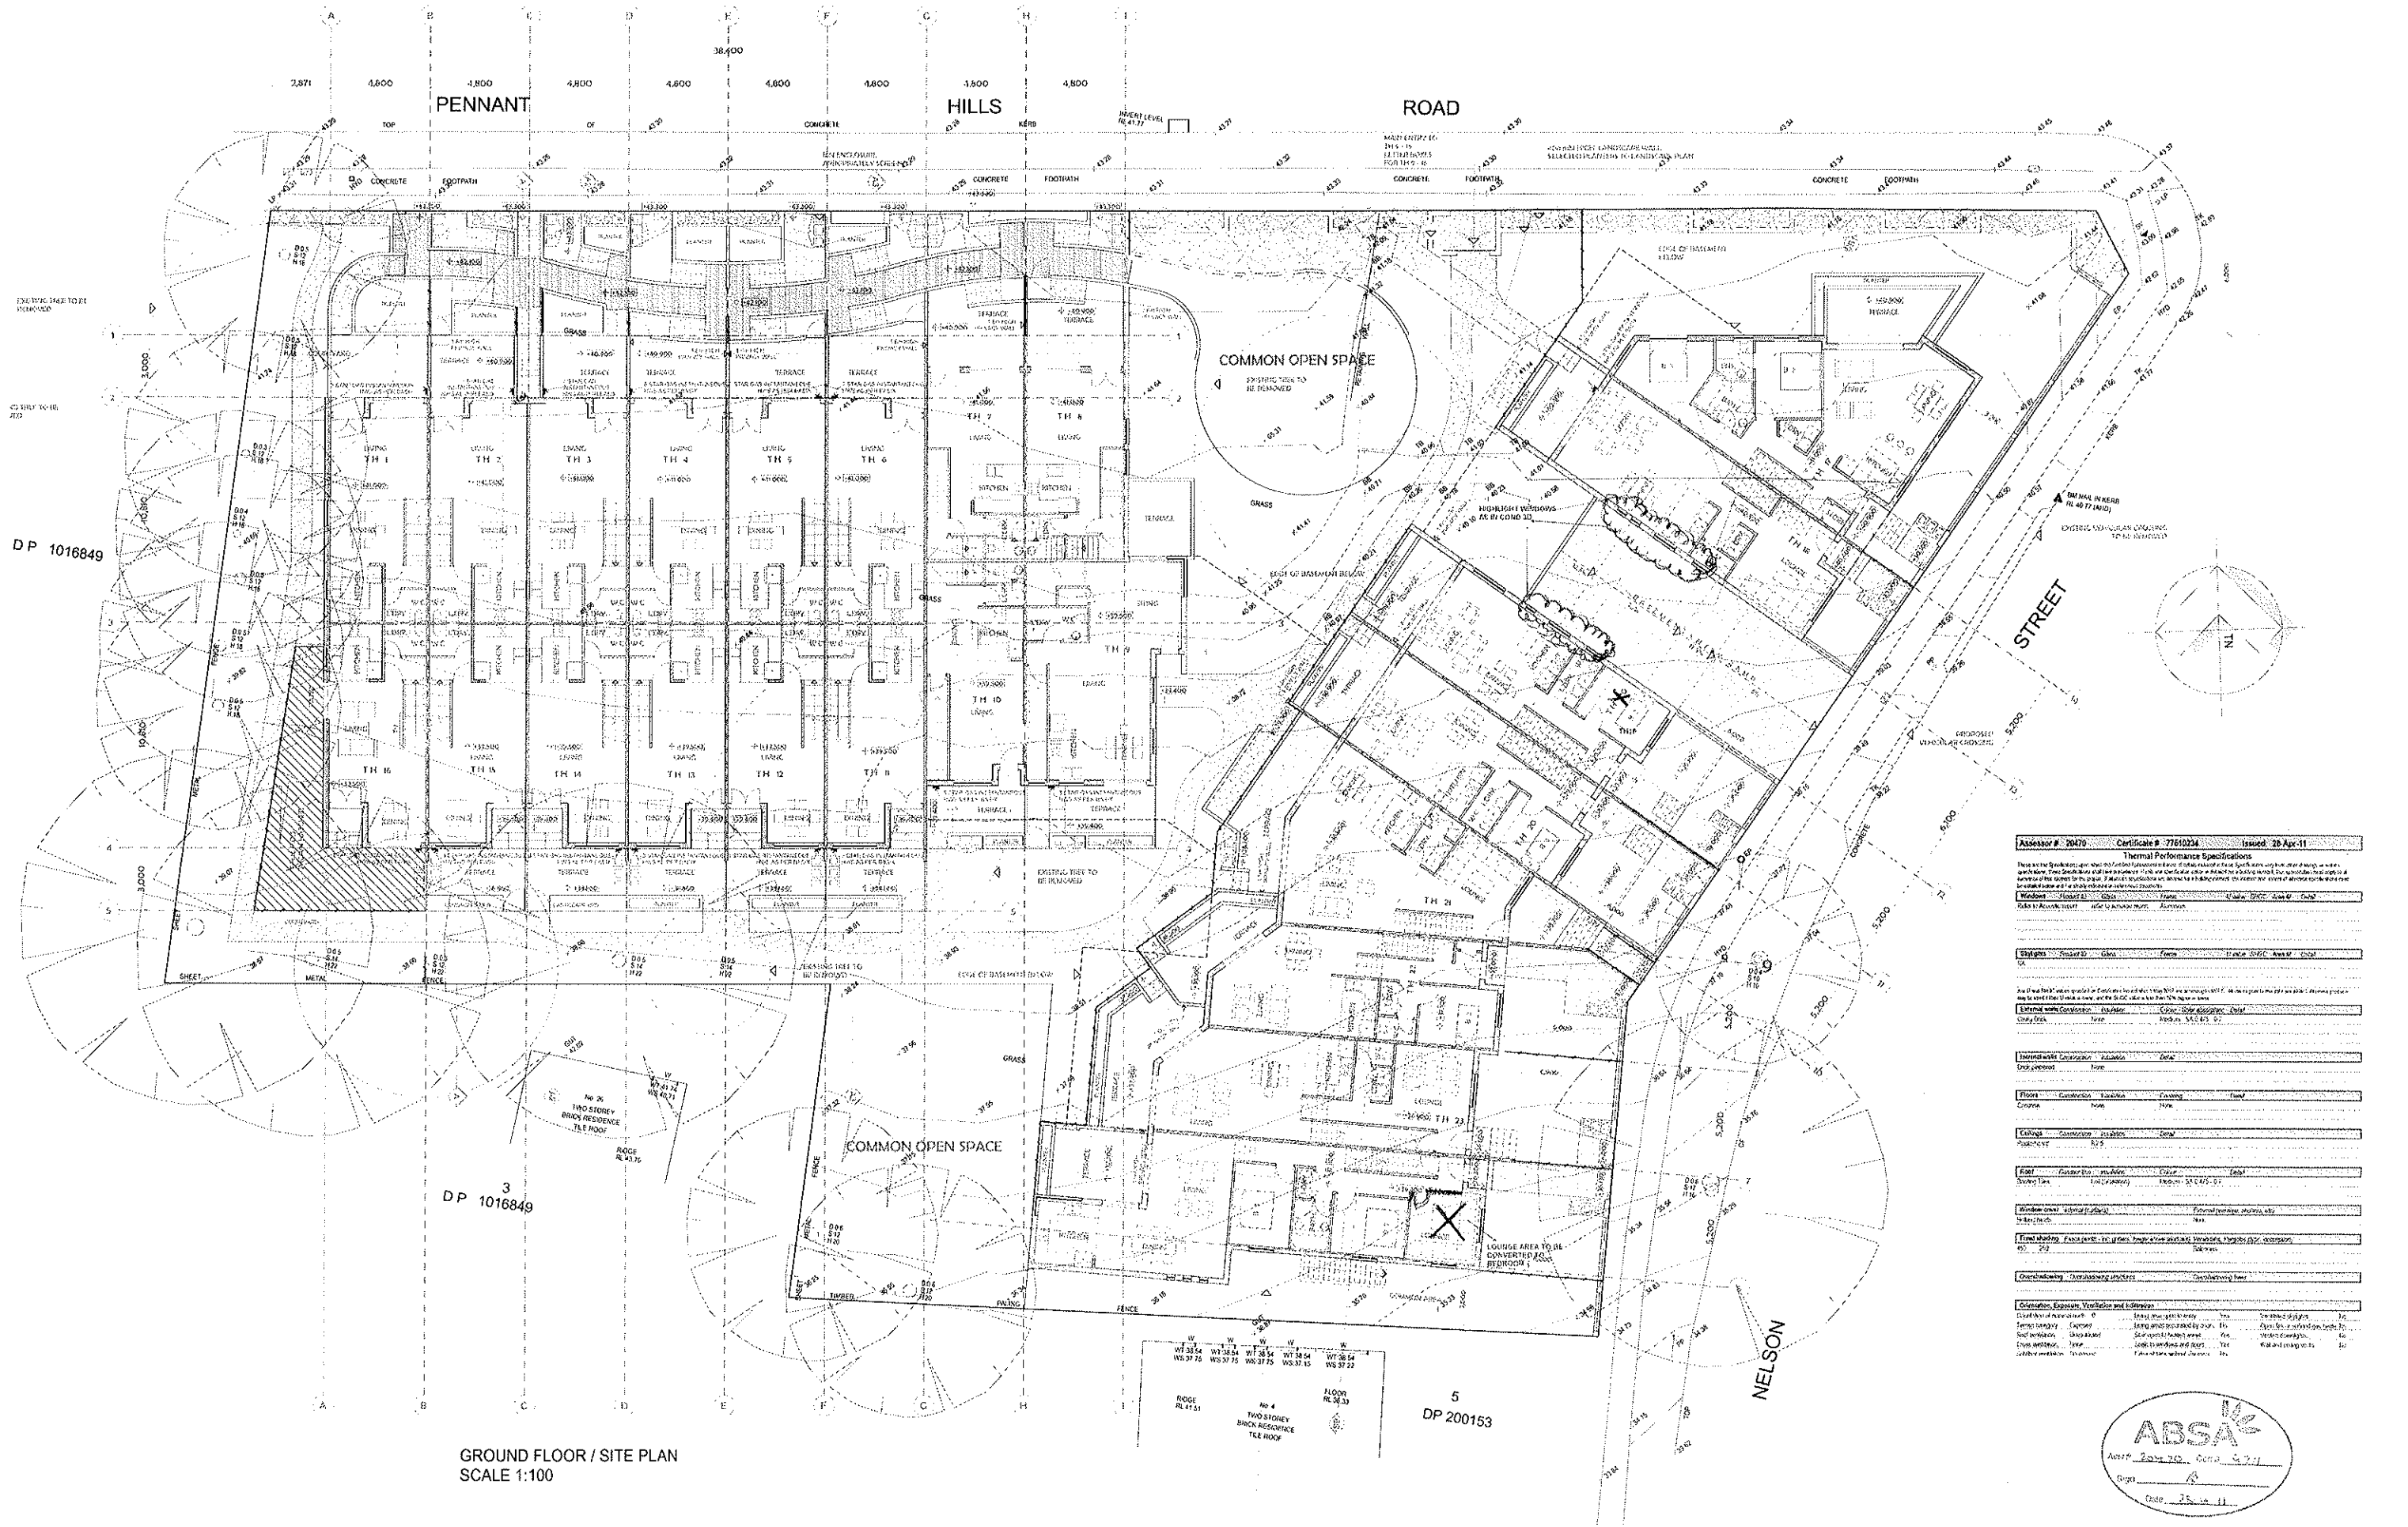

GROUND FLOOR / SITE PLAN
SCALE 1:100

Assessor # 20470	Certificate # 77610234	Issued: 28 Apr 11
Thermal Performance Specifications		
These specifications are based on the Australian Standard AS/NZS 5554:2008 and are intended to provide a minimum level of thermal performance for the building envelope. The specifications are based on the assumption that the building is a single storey residential building. 
Windows - Standard 5.1.1	Glazing	Medium
Windows - Standard 5.1.2	Glazing	Medium
URBAN LINK PTY.LTD		SCHEDULE OF DRAWINGS		north		architects		ISSUE	
© Copyright		28/04/11		01 - SITE ANALYSIS PLAN		URBAN LINK PTY LTD		DEVELOPMENT APPLICATION	
This drawing remains the property of Urban Link Pty Ltd. It may be used for the purpose for which it was commissioned & in accordance with the terms of engagement for that commission. Unauthorised use of this drawing is prohibited. Do not scale drawings. Verify all dimensions on site		24/09/11		02 - GROUND FLOOR & SITE PLAN		SHOP & 11, 320 LIVERPOOL RD ENFIELD NSW 2136		173-179 PENNANT HILLS ROAD THORNLEIGH	
		19/10/11		03 - BASEMENT FLOOR PLAN		P.O.BOX 288 ENFIELD NSW 2136		PARK WEI	
				04 - FIRST FLOOR PLAN PLAN		P.O. 02-9745 2014 102-9745 0984		drawing	
				05 - ATTIC FLOOR PLAN				GROUND FLOOR & SITE PLAN	
				06 - ROOF DIAGRAM					
				07 - SECTIONS & ELEVATIONS					
				08 - ELEVATIONS					
				09 - SHADOW DIAGRAM 1					
				10 - SHADOW DIAGRAM 2					

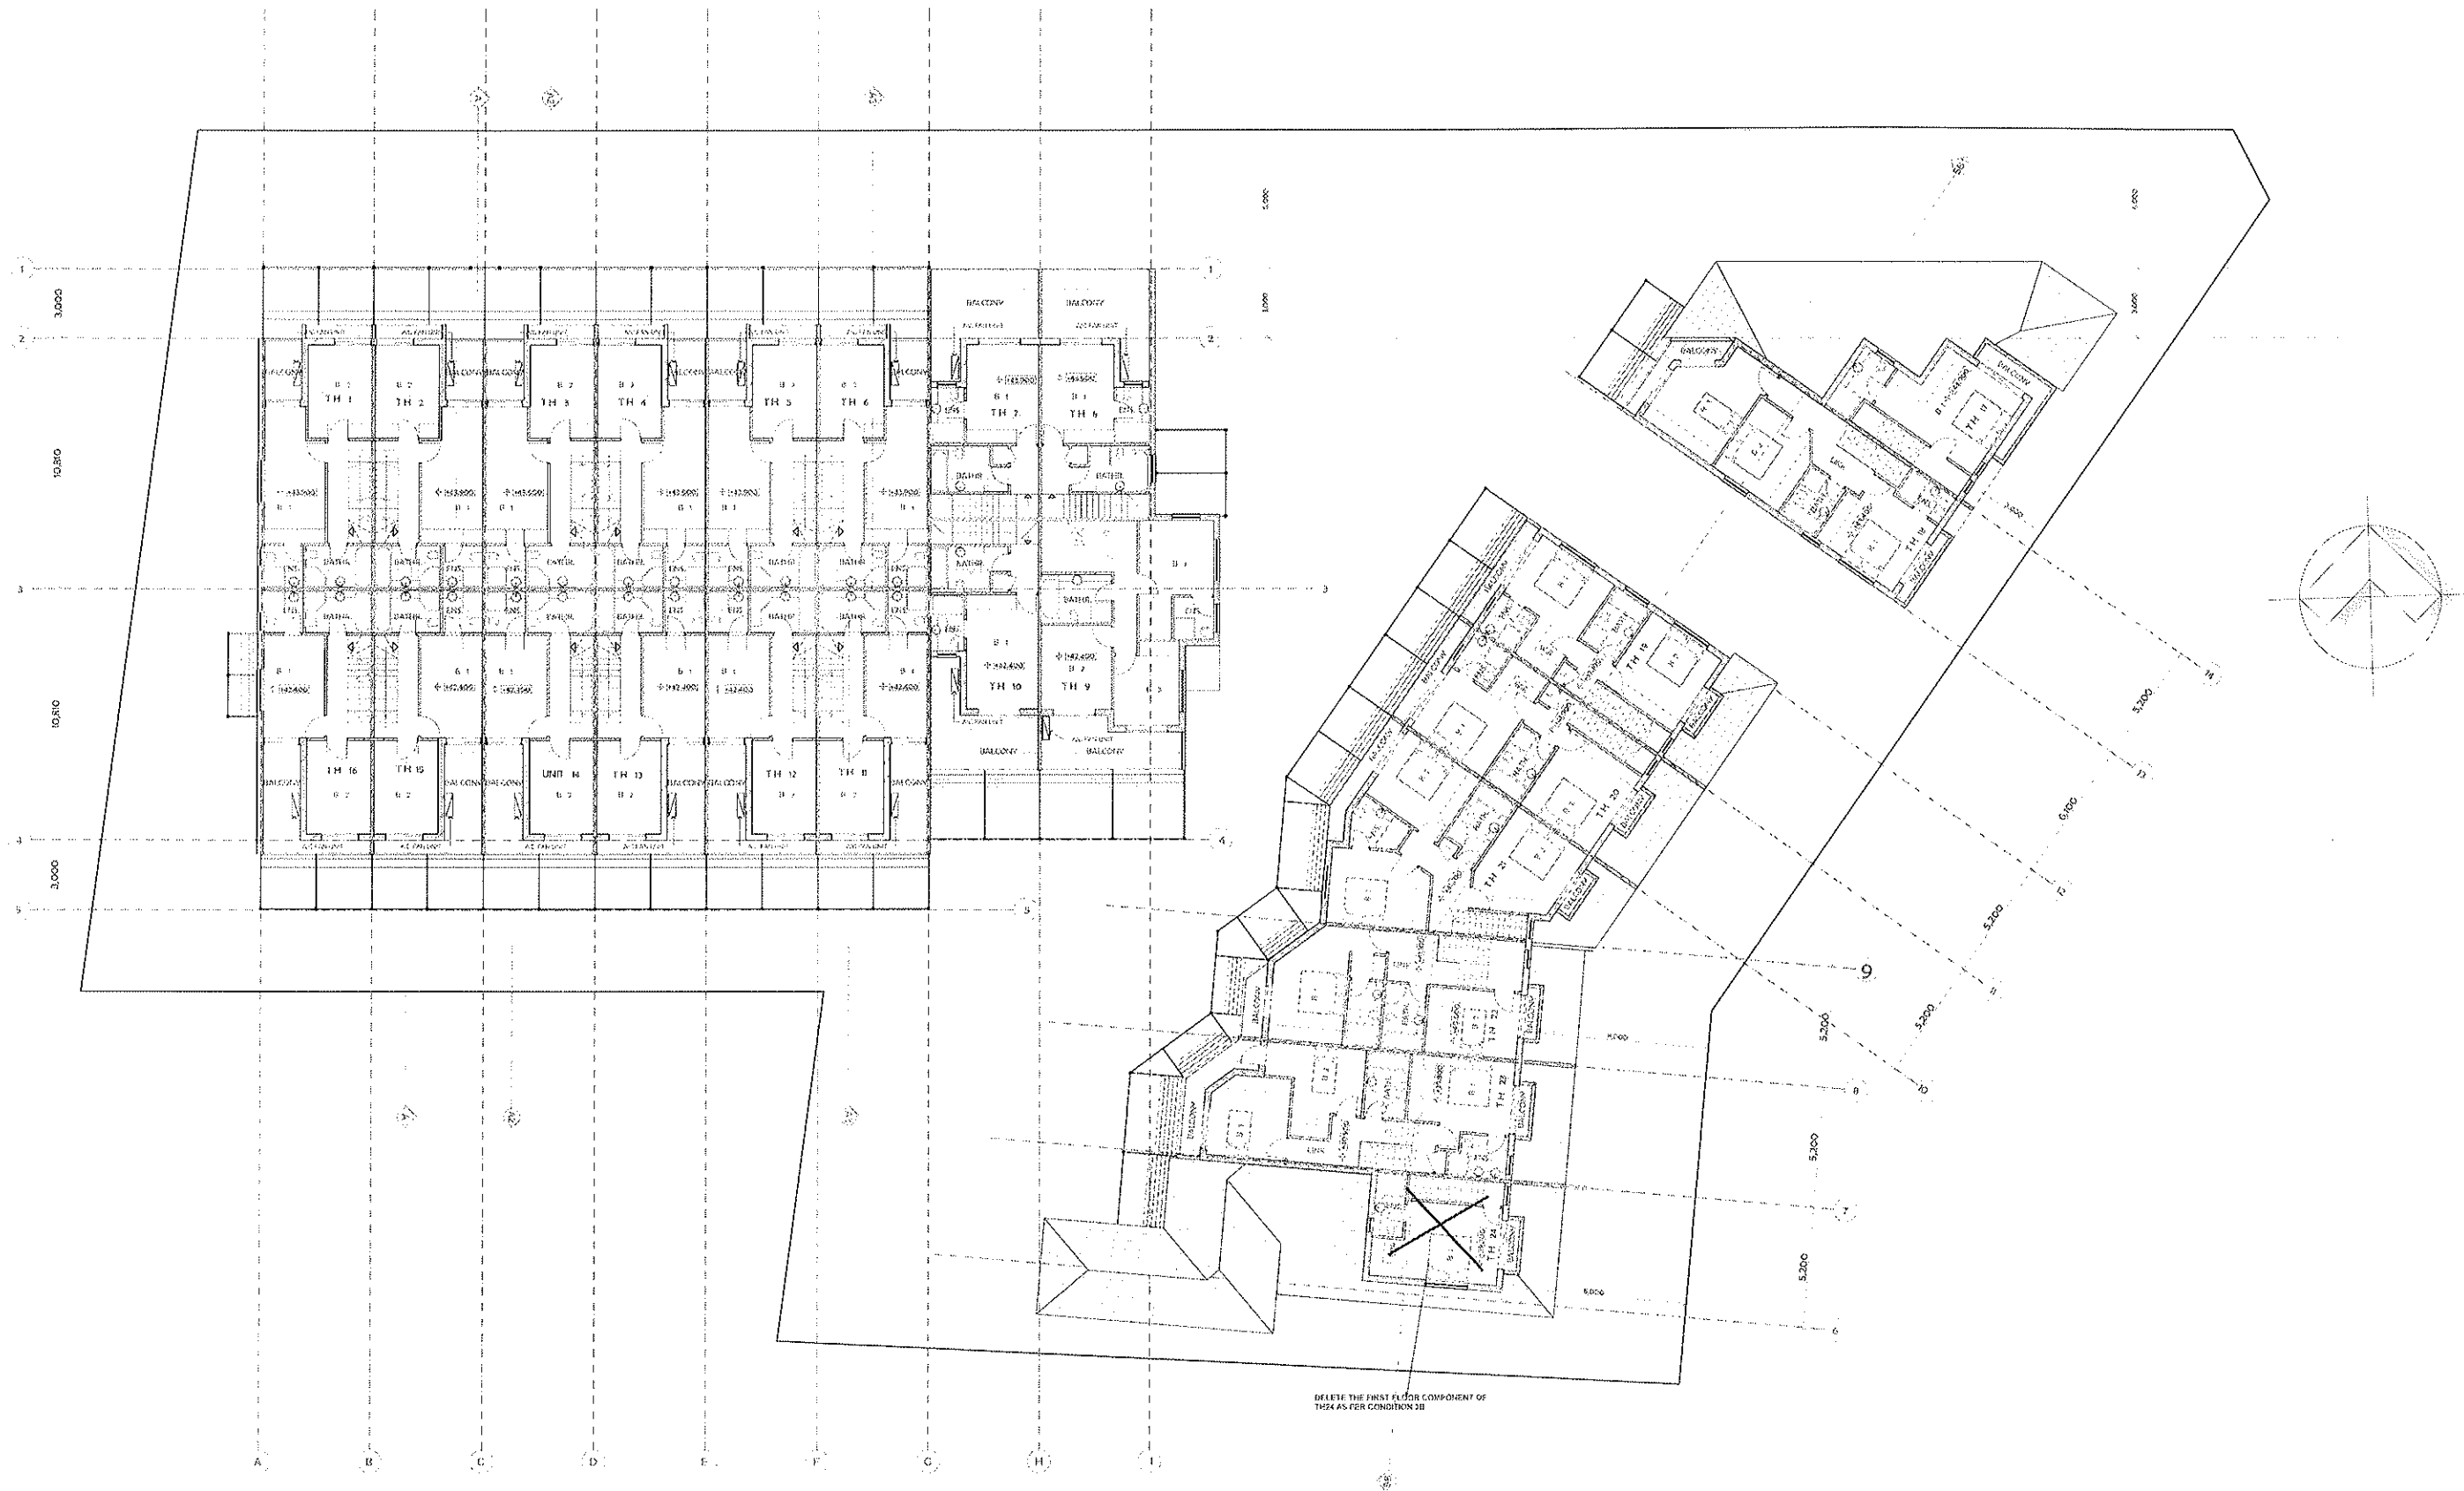

FIRST FLOOR PLAN SCALE 1:100

URBAN LINK PTY.LTD © Copyright This drawing remains the property of Urban Link Pty Ltd. It may be used for the purpose for which it was commissioned & in accordance with the terms of engagement for that commission. Unauthorised use of this drawing is prohibited. Do not scale drawings. Verify all dimensions on site.			SCHEDULE OF DRAWINGS 01 - SITE ANALYSIS PLAN 02 - GROUND FLOOR & SITE PLAN 03 - BASEMENT FLOOR PLAN 04 - FIRST FLOOR PLAN 05 - ATTIC FLOOR PLAN 06 - ROOF DIAGRAM 07 - SECTIONS & ELEVATIONS 08 - ELEVATIONS 09 - SHADOW DIAGRAM 1 10 - SHADOW DIAGRAM 2		URBAN LINK architects 840P 8-11, 320, LIVERPOOL RD ENFIELD NSW 2136 P O BOX 288 ENFIELD NSW 2136 P 02-9745 2014 F 02-9745 0584 e architects@urbanlink.com.au		DEVELOPMENT APPLICATION 173-179 PENNANT HILLS ROAD THORNLEIGH client PARK WEI drawing FIRST FLOOR PLAN		north N drawn BS date 18/10/2011 checked TJ scale AS SHOWN @ A0 project no 11-028 drawing no 4 issue C	
ssup	amendment	date								
A	DEVELOPMENT APPLICATION	28/04/11								
B	JRPP COMMENTS INCORPORATED	24/08/11								
C	ADDITIONAL INFORMATION	18/10/11								