

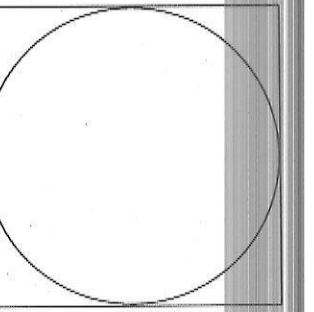
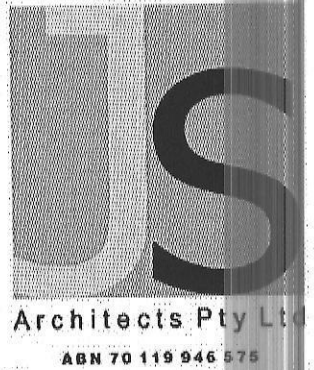


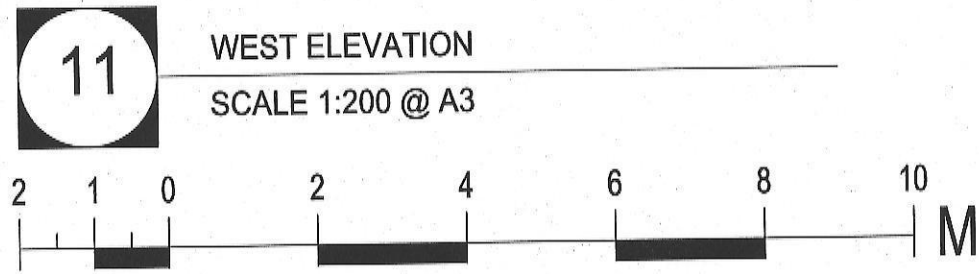

Copyright : JS ARCHITECTS PTY LTD - Do not scale drawings - All measurements shall be verified onsite by registered surveyor and certified by the Architect. If you are unsure always contact the designer Architect.

REVISION :		
No	AMENDMENTS	By Date
A	DA APPLICATION	AM 20.02.2011
B	AMENDED AS PER COUNCIL LETTER DATED 21-07-11	AM 20.08.2011
C	AMENDED AS PER COUNCIL LETTER DATED 31-10-11	AM 31.11.2011
D	BASEMENT-MINOR PLAN CHANGE AS EMAILED 9.02.12	AM 21.02.2012

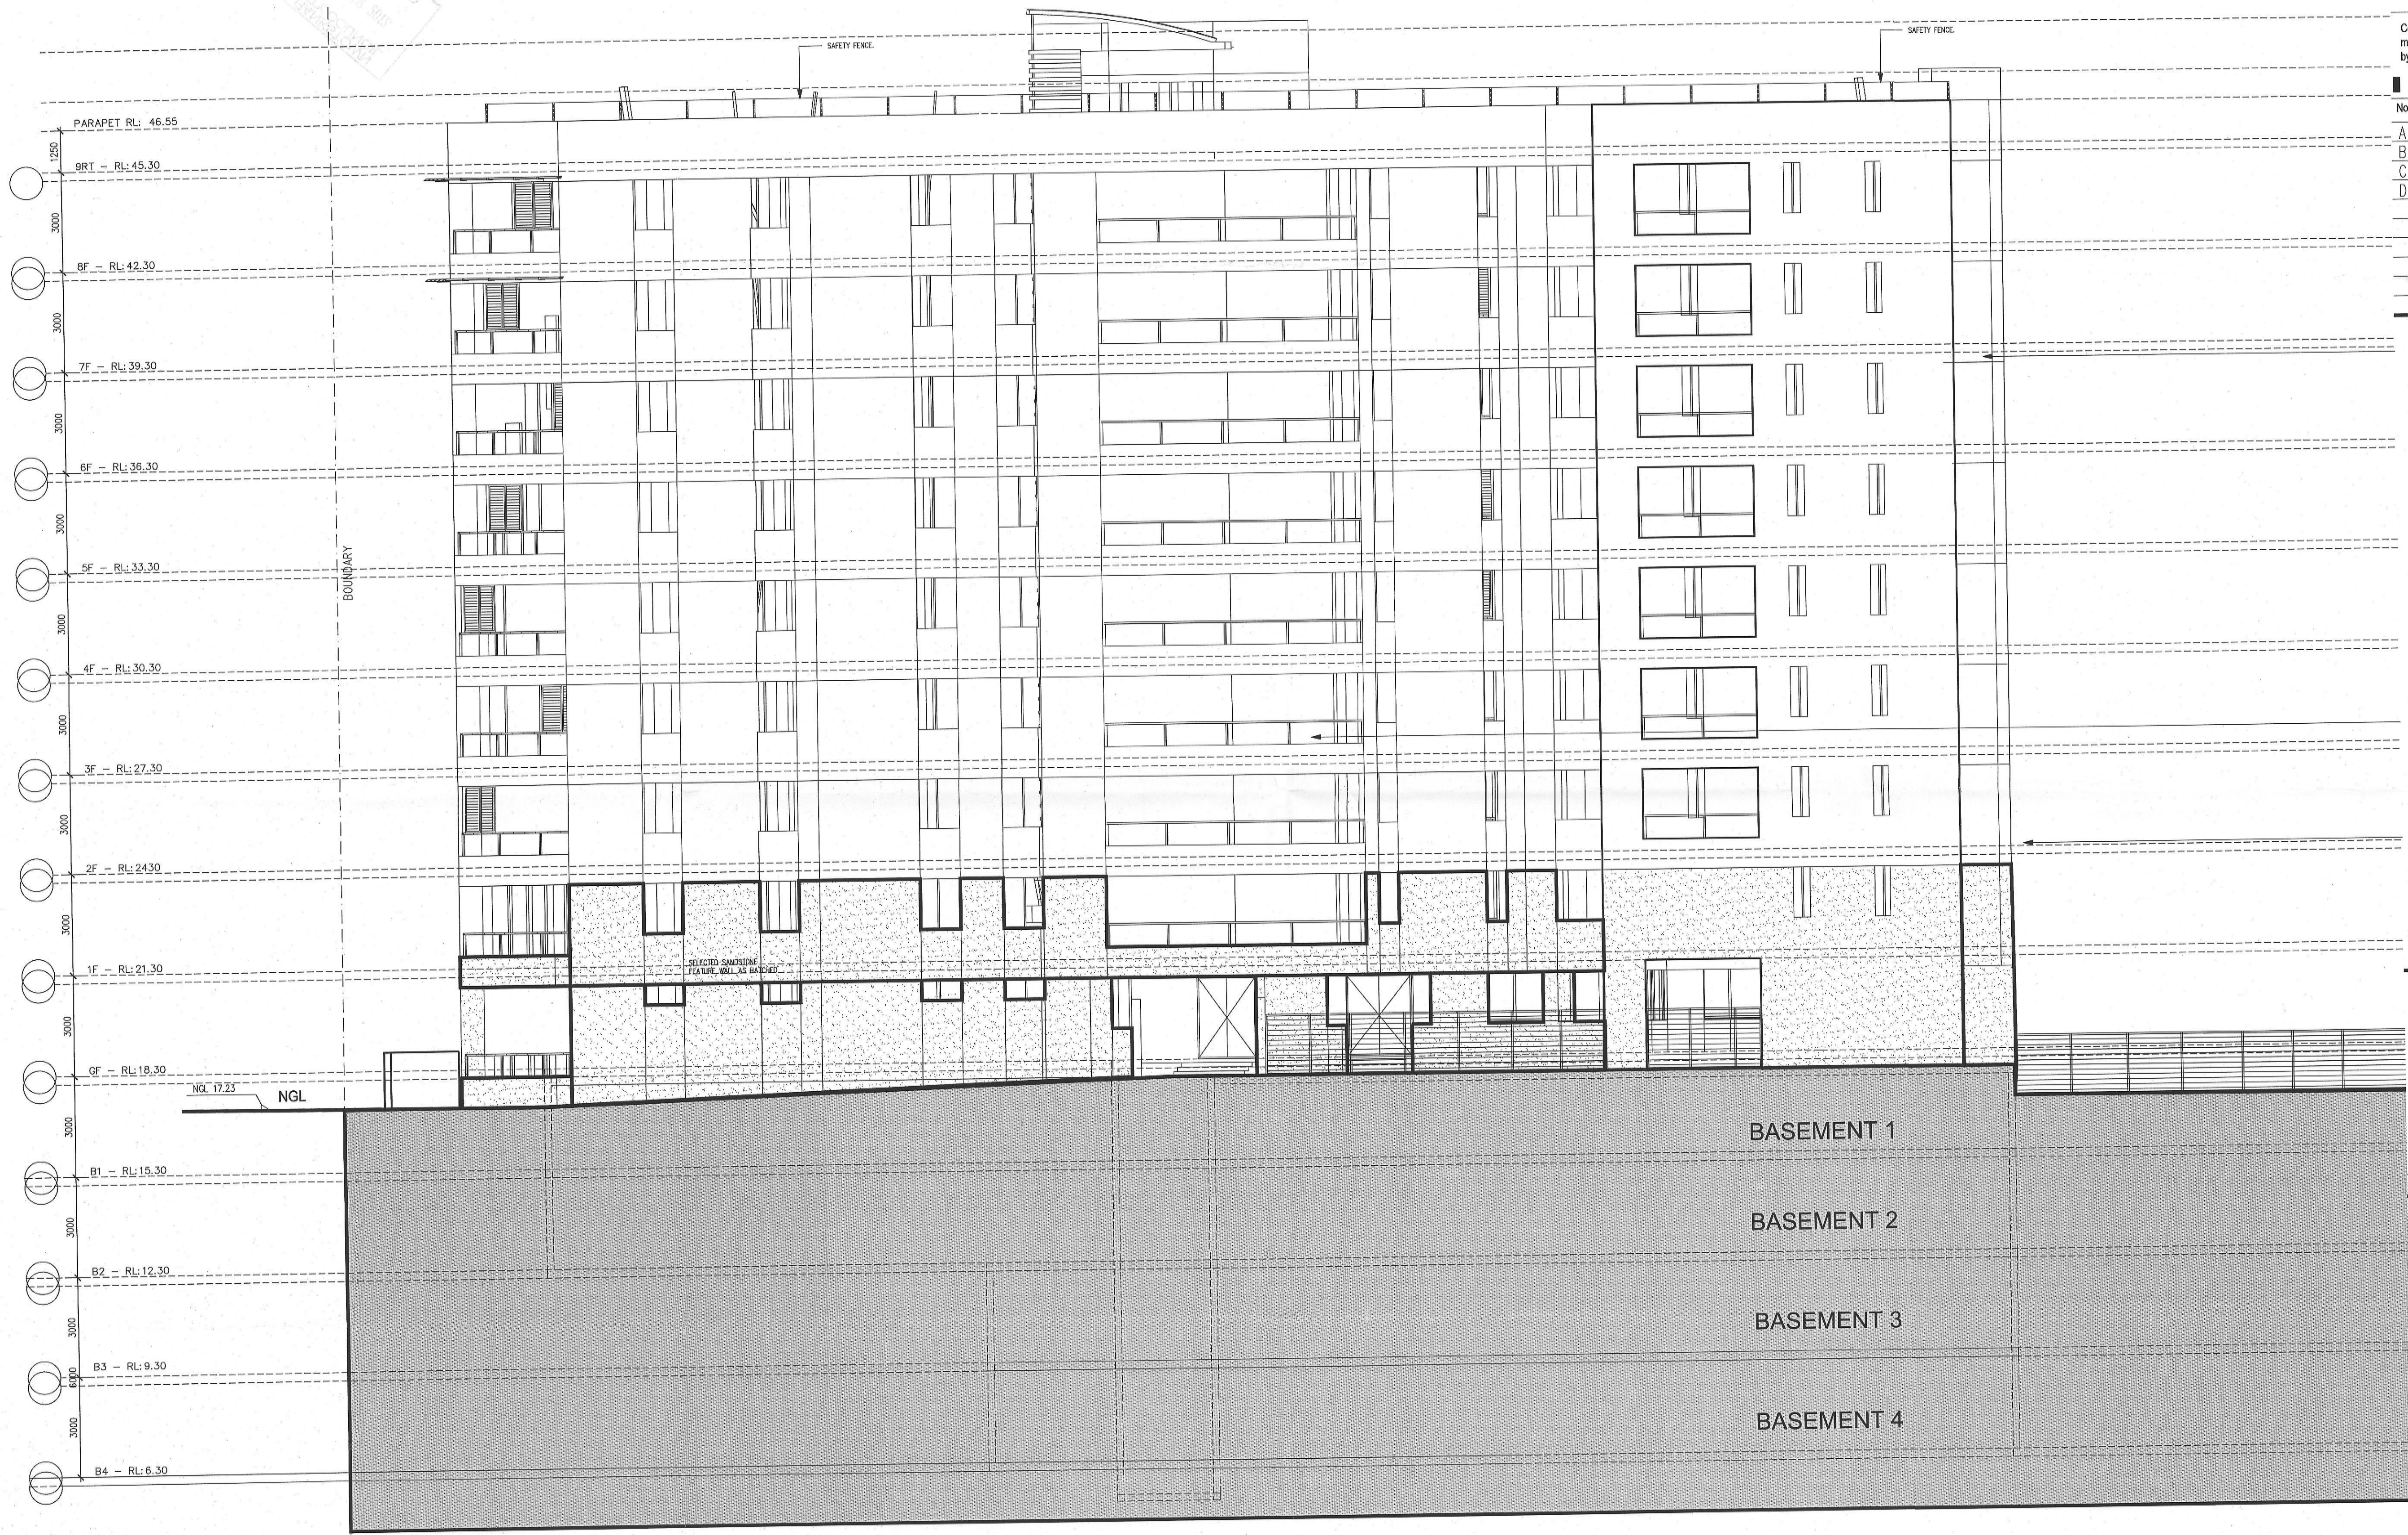

ARCHITECTS INTERIORS LANDSCAPE PLANNING

OFFICE :
Suite 4.04, Level 4, No: 5 Celebration Drive BELLA VISTA NSW 2153
PH: (02) 8814-6991 FAX: (02) 8814-6992 M: 0412 06 06 04
email: info@jsarchitects.com.au web: www.jsarchitects.com.au

PROJECT :
PROPOSED RESIDENTIAL FLAT BUILDING
6-8 CROSS ST & 12 RAYMOND STREET
BANKSTOWN

CLIENT :
RJ INVESTMENT GROUP PTY LTD

DRAWING TITLE :
WEST ELEVATION

DRAWN : AM

CHECKED : S.O

DATE : 20.02.2011 **DRAWING No's:**

SCALE : 1:200 @ A3

PROJECT No:
002-10-11 **11/19**