



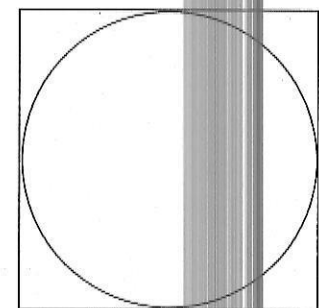

Copyright : JS ARCHITECTS PTY LTD - Do not scale drawings - All measurements shall be verified onsite by registered surveyor and certified by the Architect. If you are unsure always contact the designer Architect.

REVISION :

No	AMENDMENTS	By	Date
A	DA APPLICATION	AM	20.02.2011
B	AMENDED AS PER COUNCIL LETTER DATED 21-07-11	AM	20.08.2011
C	AMENDED AS PER COUNCIL LETTER DATED 31-10-11	AM	31.11.2011
D	BASEMENT+MINOR PLAN CHANGE AS EMAILED 9.02.12	AM	21.02.2012

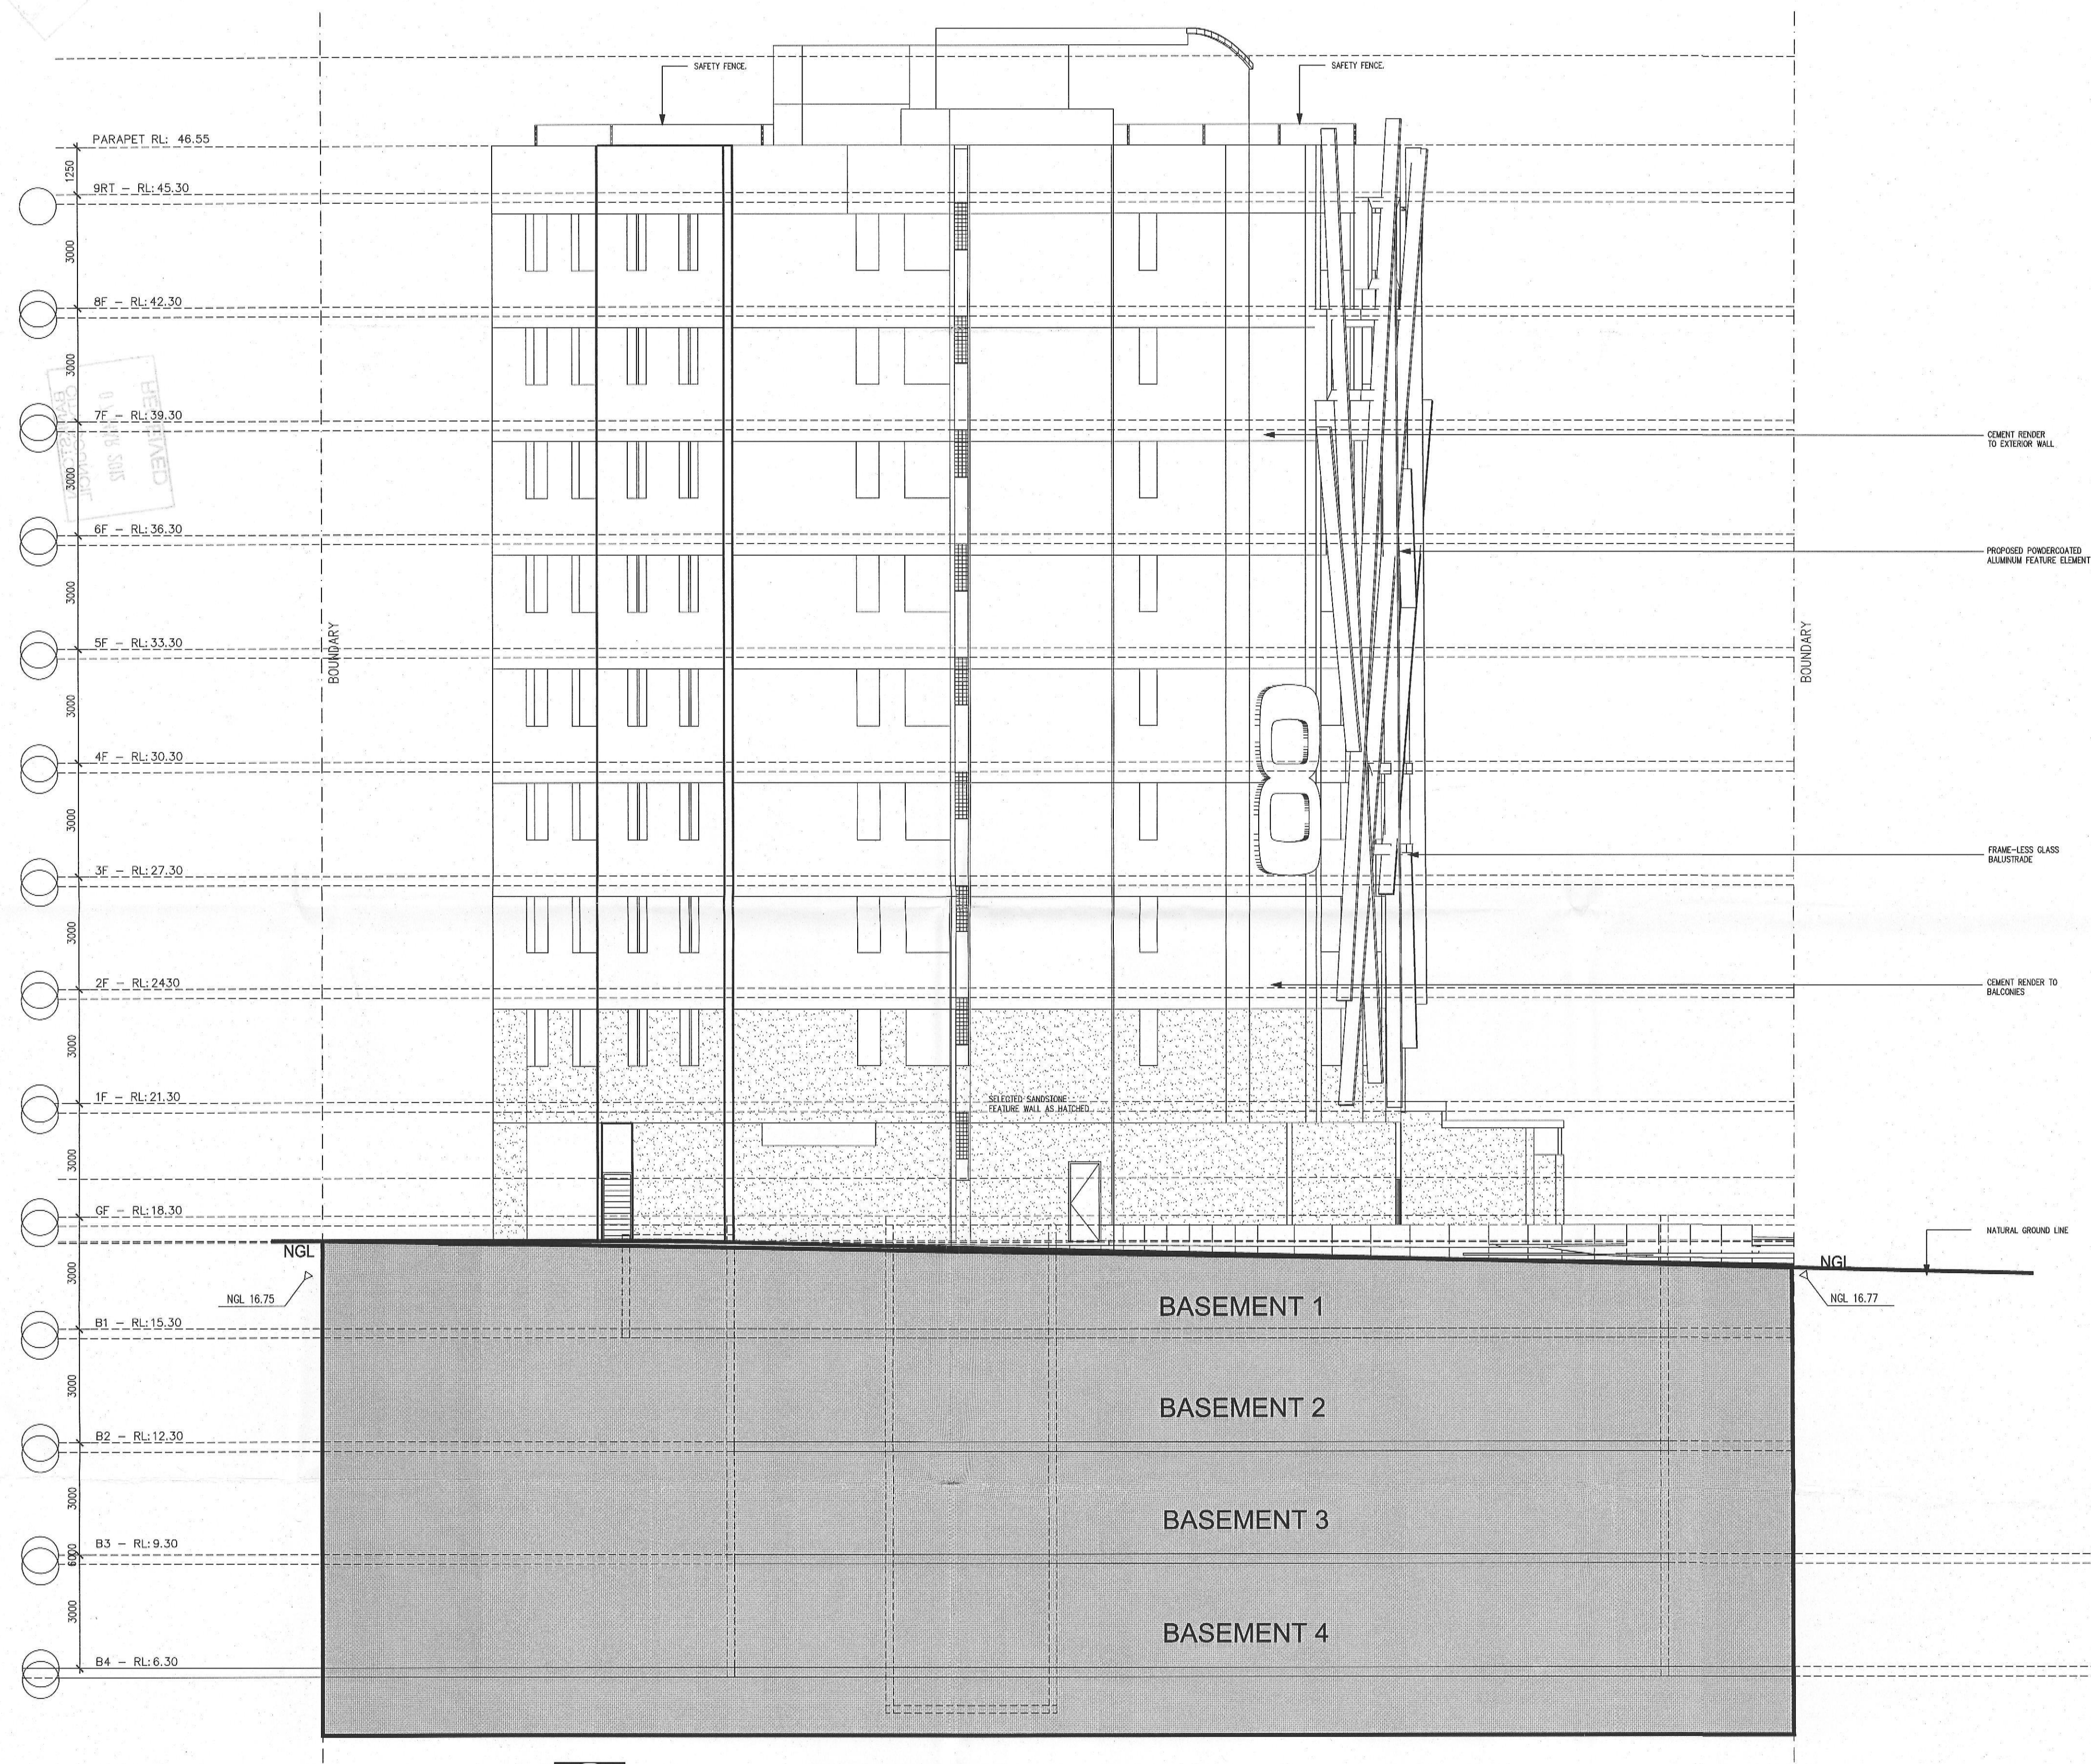

ARCHITECTS INTERIORS LANDSCAPE PLANNING

OFFICE :

Suite 4.04, Level 4, No: 5 Celebration Drive, BELLA VISTA NSW 2153
 PH: (02) 8814-6991 FAX: (02) 8814-6992 M: 0412 06 06 04
 email: info @ jsarchitects.com.au web: www.jsarchitects.com.au

PROJECT :

PROPOSED RESIDENTIAL FLAT BUILDING
 6-8 CROSS ST & 12 RAYMOND STREET
 BANKSTOWN

CLIENT :

RJ INVESTMENT GROUP PTY LTD

DRAWING TITLE :

SOUTH ELEVATION

DRAWN :	AM	
CHECKED :	S.O	
DATE :	20.02.2011	DRAWING No's:
SCALE :	1:200 @ A3	
PROJECT No:	002-10-11	

12/19